




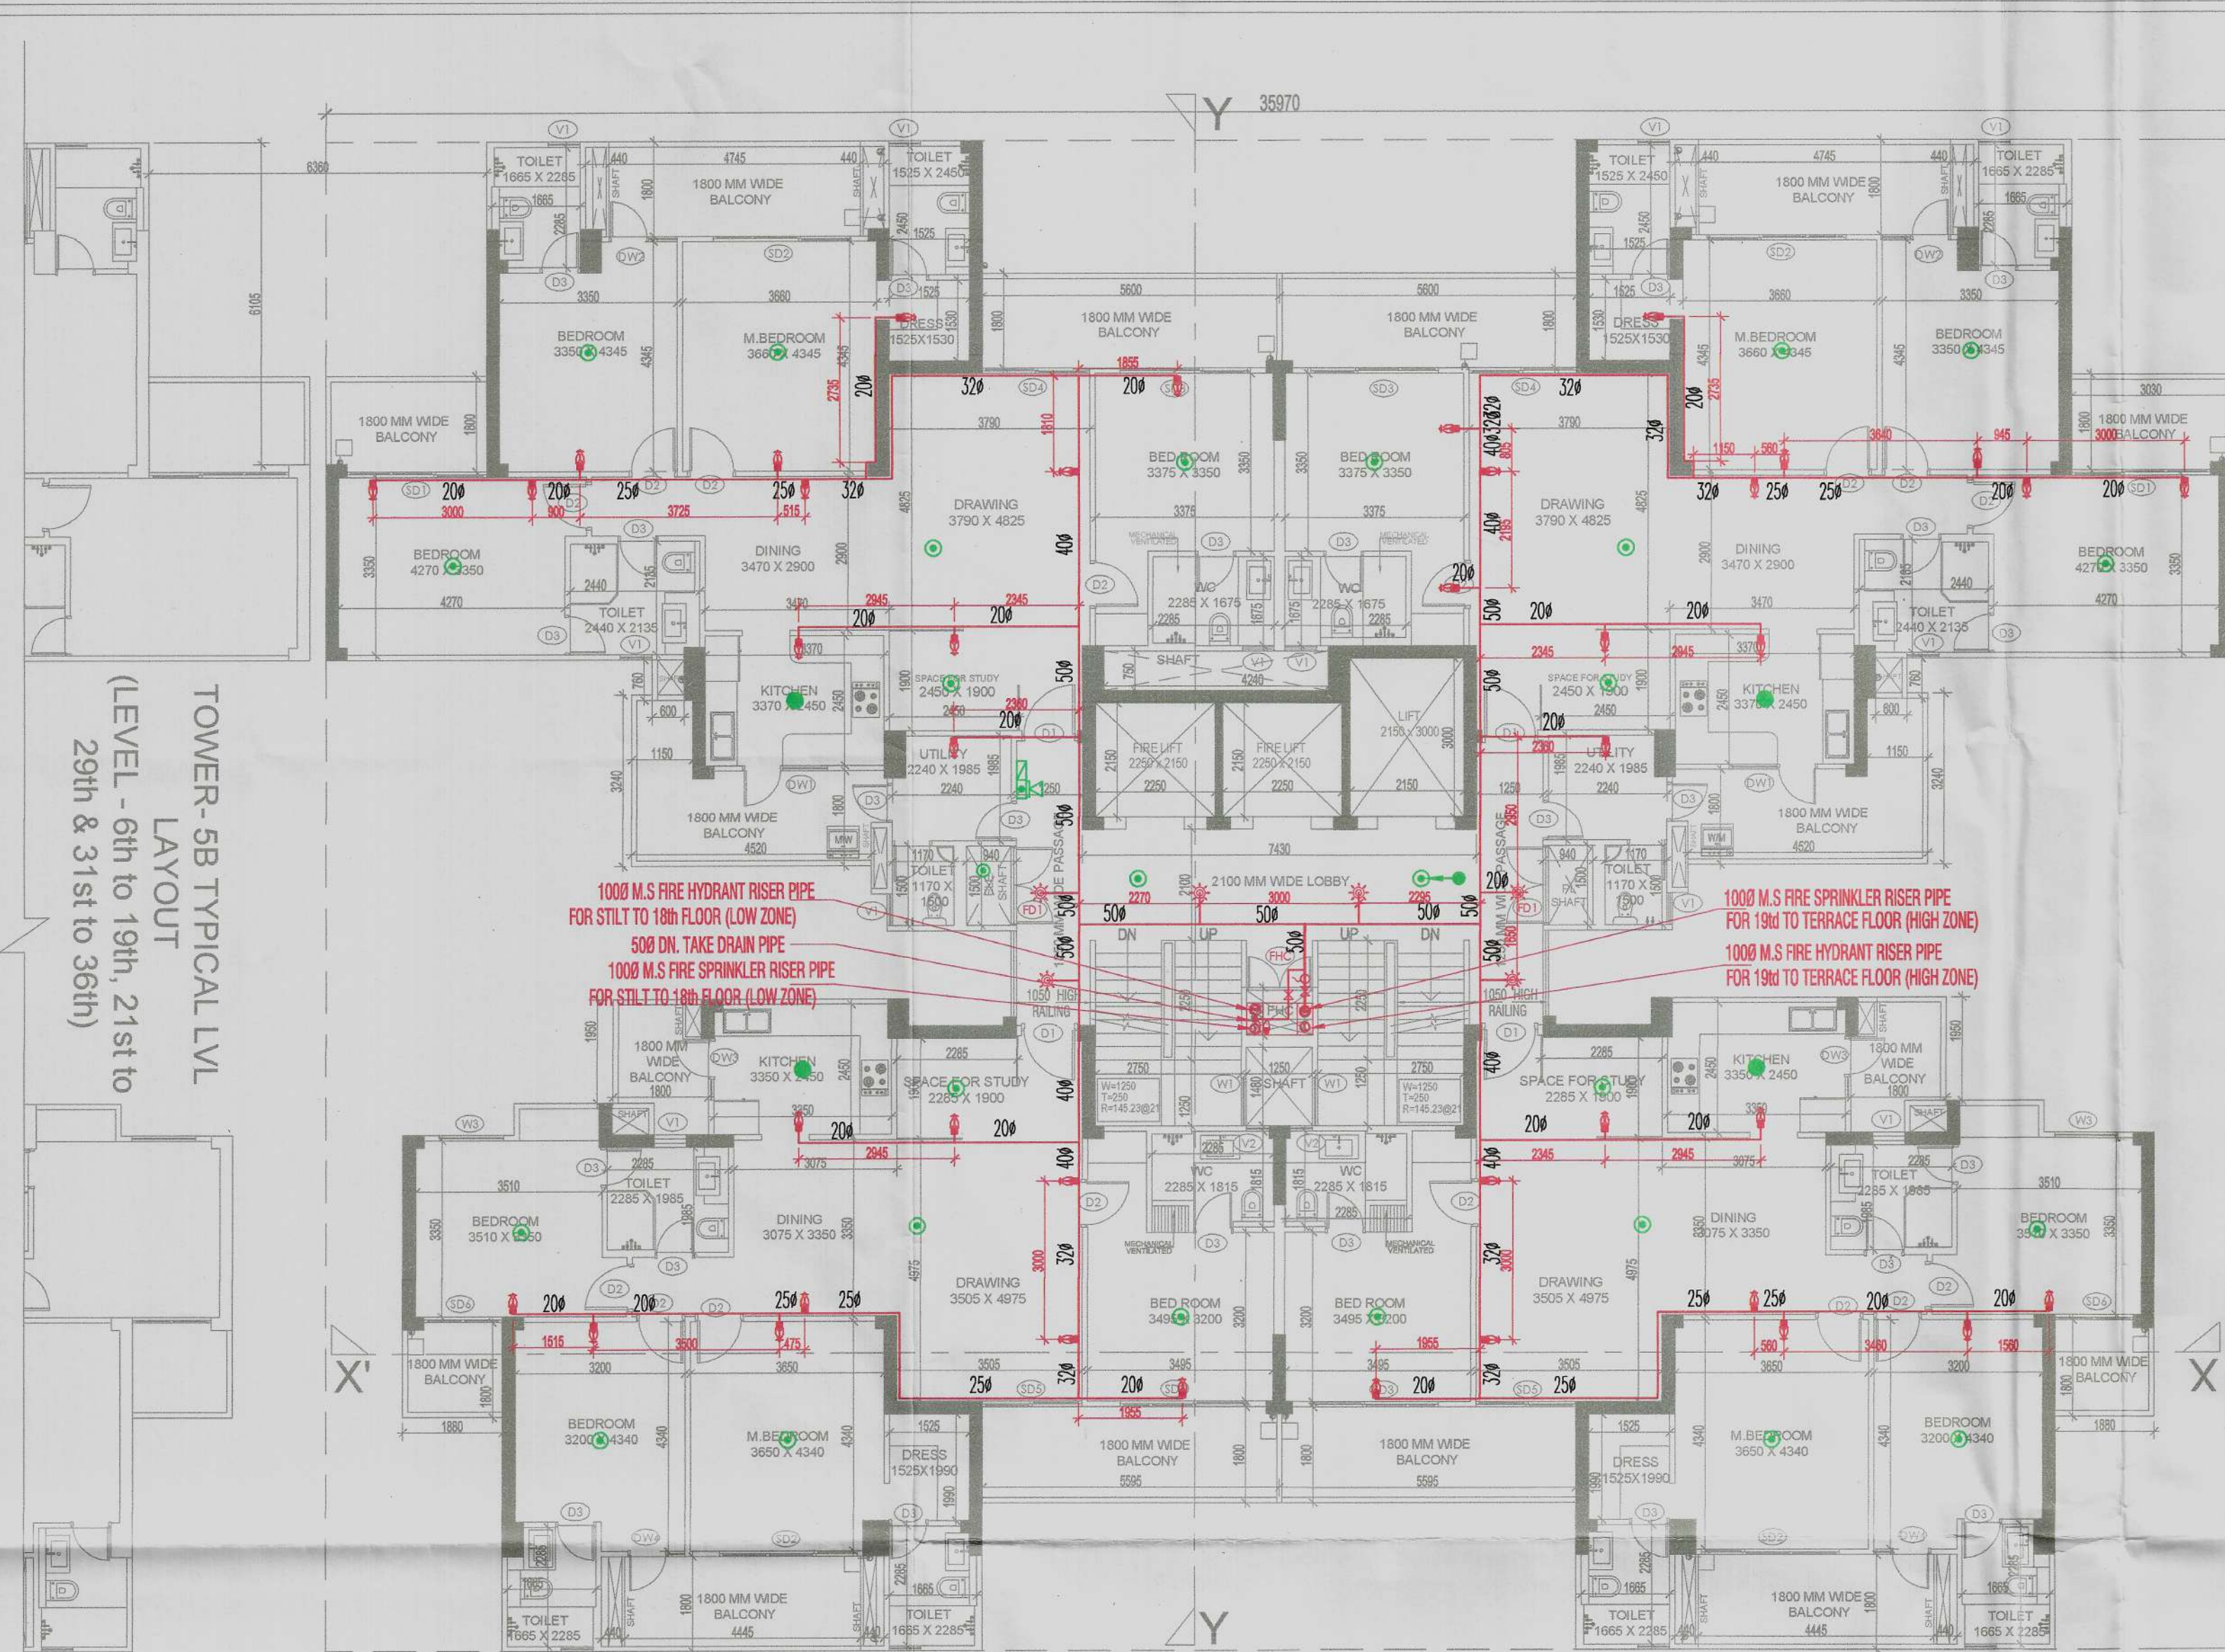


(LEVEL - 6th to 19th, 21st to 29th & 31st to 36th)

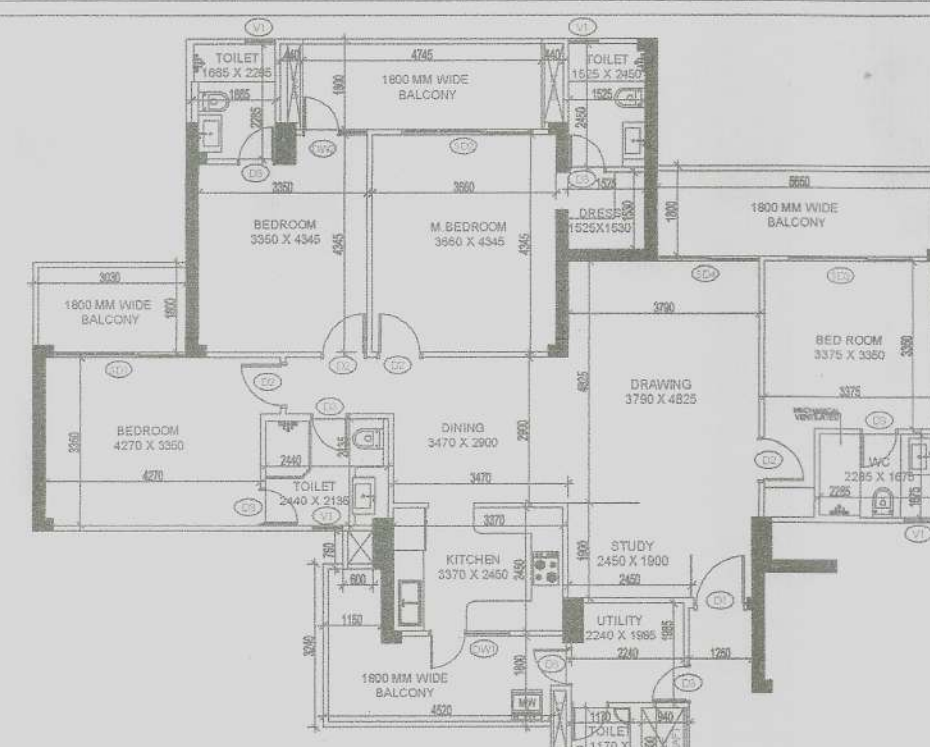

4BHK+STUDY+UTILITY(TOWER-5C)
CARPET AREA

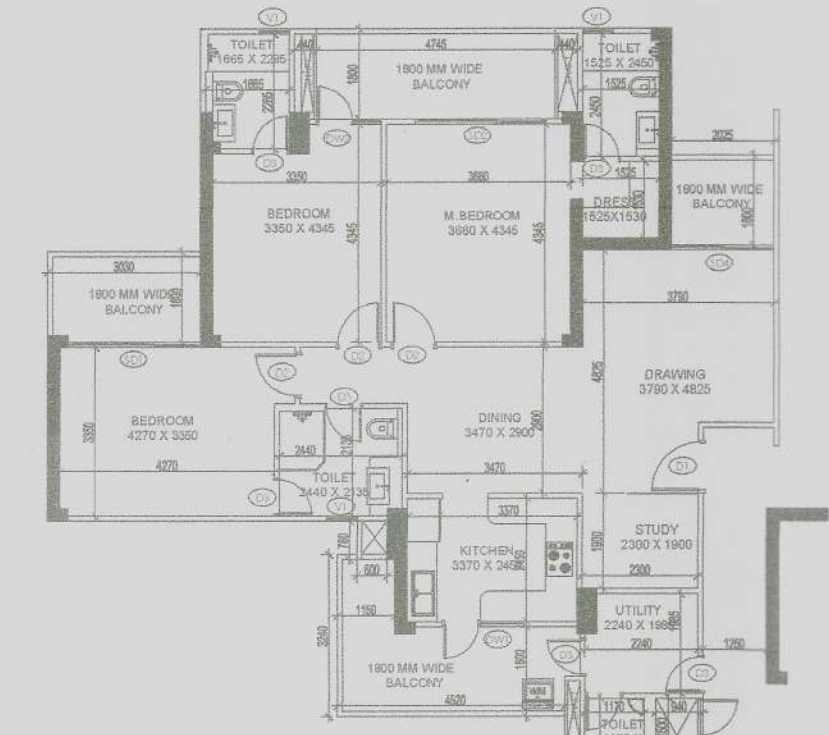

3BHK+STUDY+UTILITY(TOWER-5C)
CARPET AREA

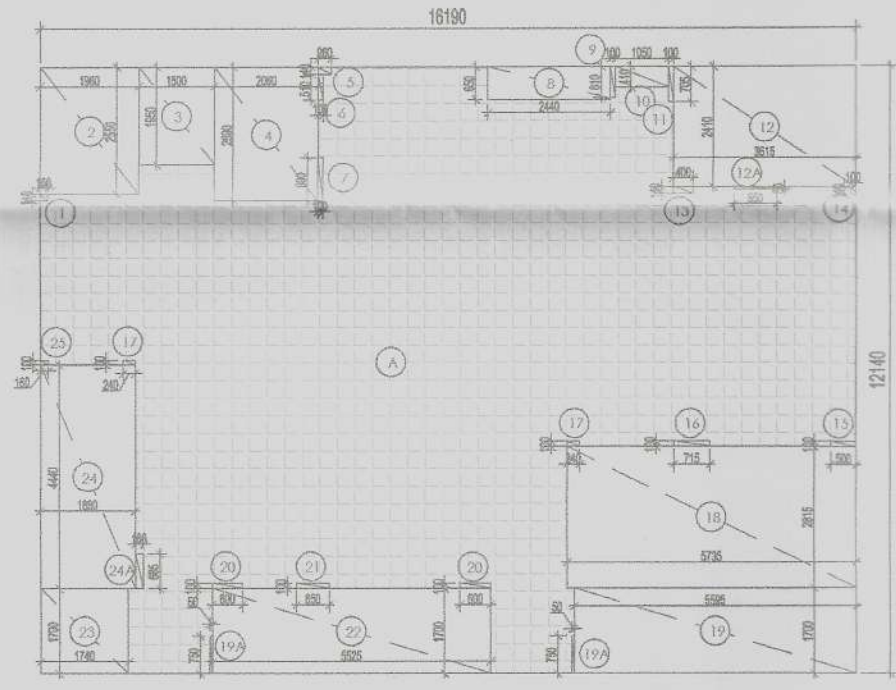

4BHK+STUDY(TOWER-5C)
CARPET AREA DIAGRAM

NOTE-INTERNAL PIPE WILL BE IN -PVC CONFORMING TO IS 16534

FAR AREA AT STILT LVL-TOWER-5C
(All Distances are in Meter & Areas in Sqm)

ITEM	NO.S	WIDTH (MTR.)	LENGTH (MTR.)	AREA(SQ.MT.) = NO.X LENGTH X WIDTH
1	1	24.120	19.925	480.591
TOTAL(A)				480.591
1	1	24.120	19.925	480.591
TOTAL(B)				480.591
1	1	24.120	19.925	480.591
TOTAL(C)				480.591

CERTIFIED THAT THESE PLANS ARE AS PER ORIGINAL PLANS APPROVED BY DG, TCP, CHANDIGARH VIDE MEMO NO. LC-4175/JE (DS)/2022/27733 DATED : 12-09-2022

GIAN P. MATHUR
B. Arch., M. A. I. A.
CA No. 804769
ARCHITECT SIG.

OWNER SIG.

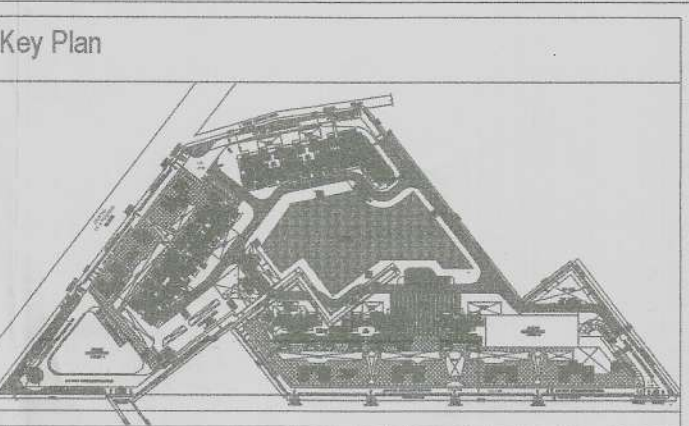

DOOR WINDOW SCHEDULE

TYPE	WIDTH	HEIGHT	SILL LVL	LINTEL LVL	REMARKS
D1	1000	2400	± 0.0	2400	ENTRANCE ONE HOUR FIRE RATED DOOR
D2	900	2250	± 0.0	2250	BEDROOMS & BATH
D3	750	2250	± 0.0	2250	TOILETS
D4	900	2100	± 0.0	2100	KITCHEN
D5	1200	2400	± 0.0	2400	STILT LOBBY ENTRANCE
D6	1000	2400	± 0.0	2400	BEDROOM
D7	1000	2400	± 0.0	2400	BEDROOM
LEGEND:-

	FIRE HOSE CABINET
	PENDENT TYPE SPRINKLER
	SIDE WALL SPRINKLER
	9 Ltr. WATER GAS PRESSURE TYPE FIRE EXTINGUISHER
	4.5 kg CO2 TYPE FIRE EXTINGUISHER
	BUTTER FLY VALVE
	FLOW INDICATING SWITCH

NOTE:-
EACH FIRE HOSE CABINET SHALL CONSIST OF
1 No. - GUNMETAL SINGLE HEADED HYDRANT
2 Nos. - FIRE HOSES 63mm 15M LONG WITH ACCESSORIES
1 No. - SHORT BRANCH
1 No. - FIRST AID HOSE REEL
2 Nos. - FIRE EXTINGUISHERS
1 No. - FIRE MAN'S AXE.

Owner:
OWNER'S NAME :
Vibrant Infratech Pvt. Ltd & Others
in Collaboration with Union Buildmart Pvt. Ltd

Architect:
GIAN P. MATHUR AND ASSOCIATES (P) LTD.
C-55, East Of Kailash, New Delhi-110065
T: 011-46999599 / F: 011-46999512
E: info@gpindia.com / W: www.gpindia.com


Project Title:
GROUP HOUSING COLONY
UNDER (MIX LAND USE) TUD ZONE FOR
(80% GH COMPONENT & 14% COMMERCIAL COMPONENT)
ON THE AREA MEASURING 15.03125 ACRES
(LICENCE NO: 106 OF 2021, DATED 16.12.2021)
AT SECTOR -113, GURUGRAM

Status SUBMISSION DRAWING


Sheet Title RESIDENTIAL BLOCK-TOWER-5C
TYPICAL LVL LAYOUT &

FIRE DEDICATION & FIRE FIGHTING LAYOUT
Owner's Sign Architect's Sign

SCALE: 1:100
DATE: DWG. No.
SD/FD/M3M-113/T-5C/105

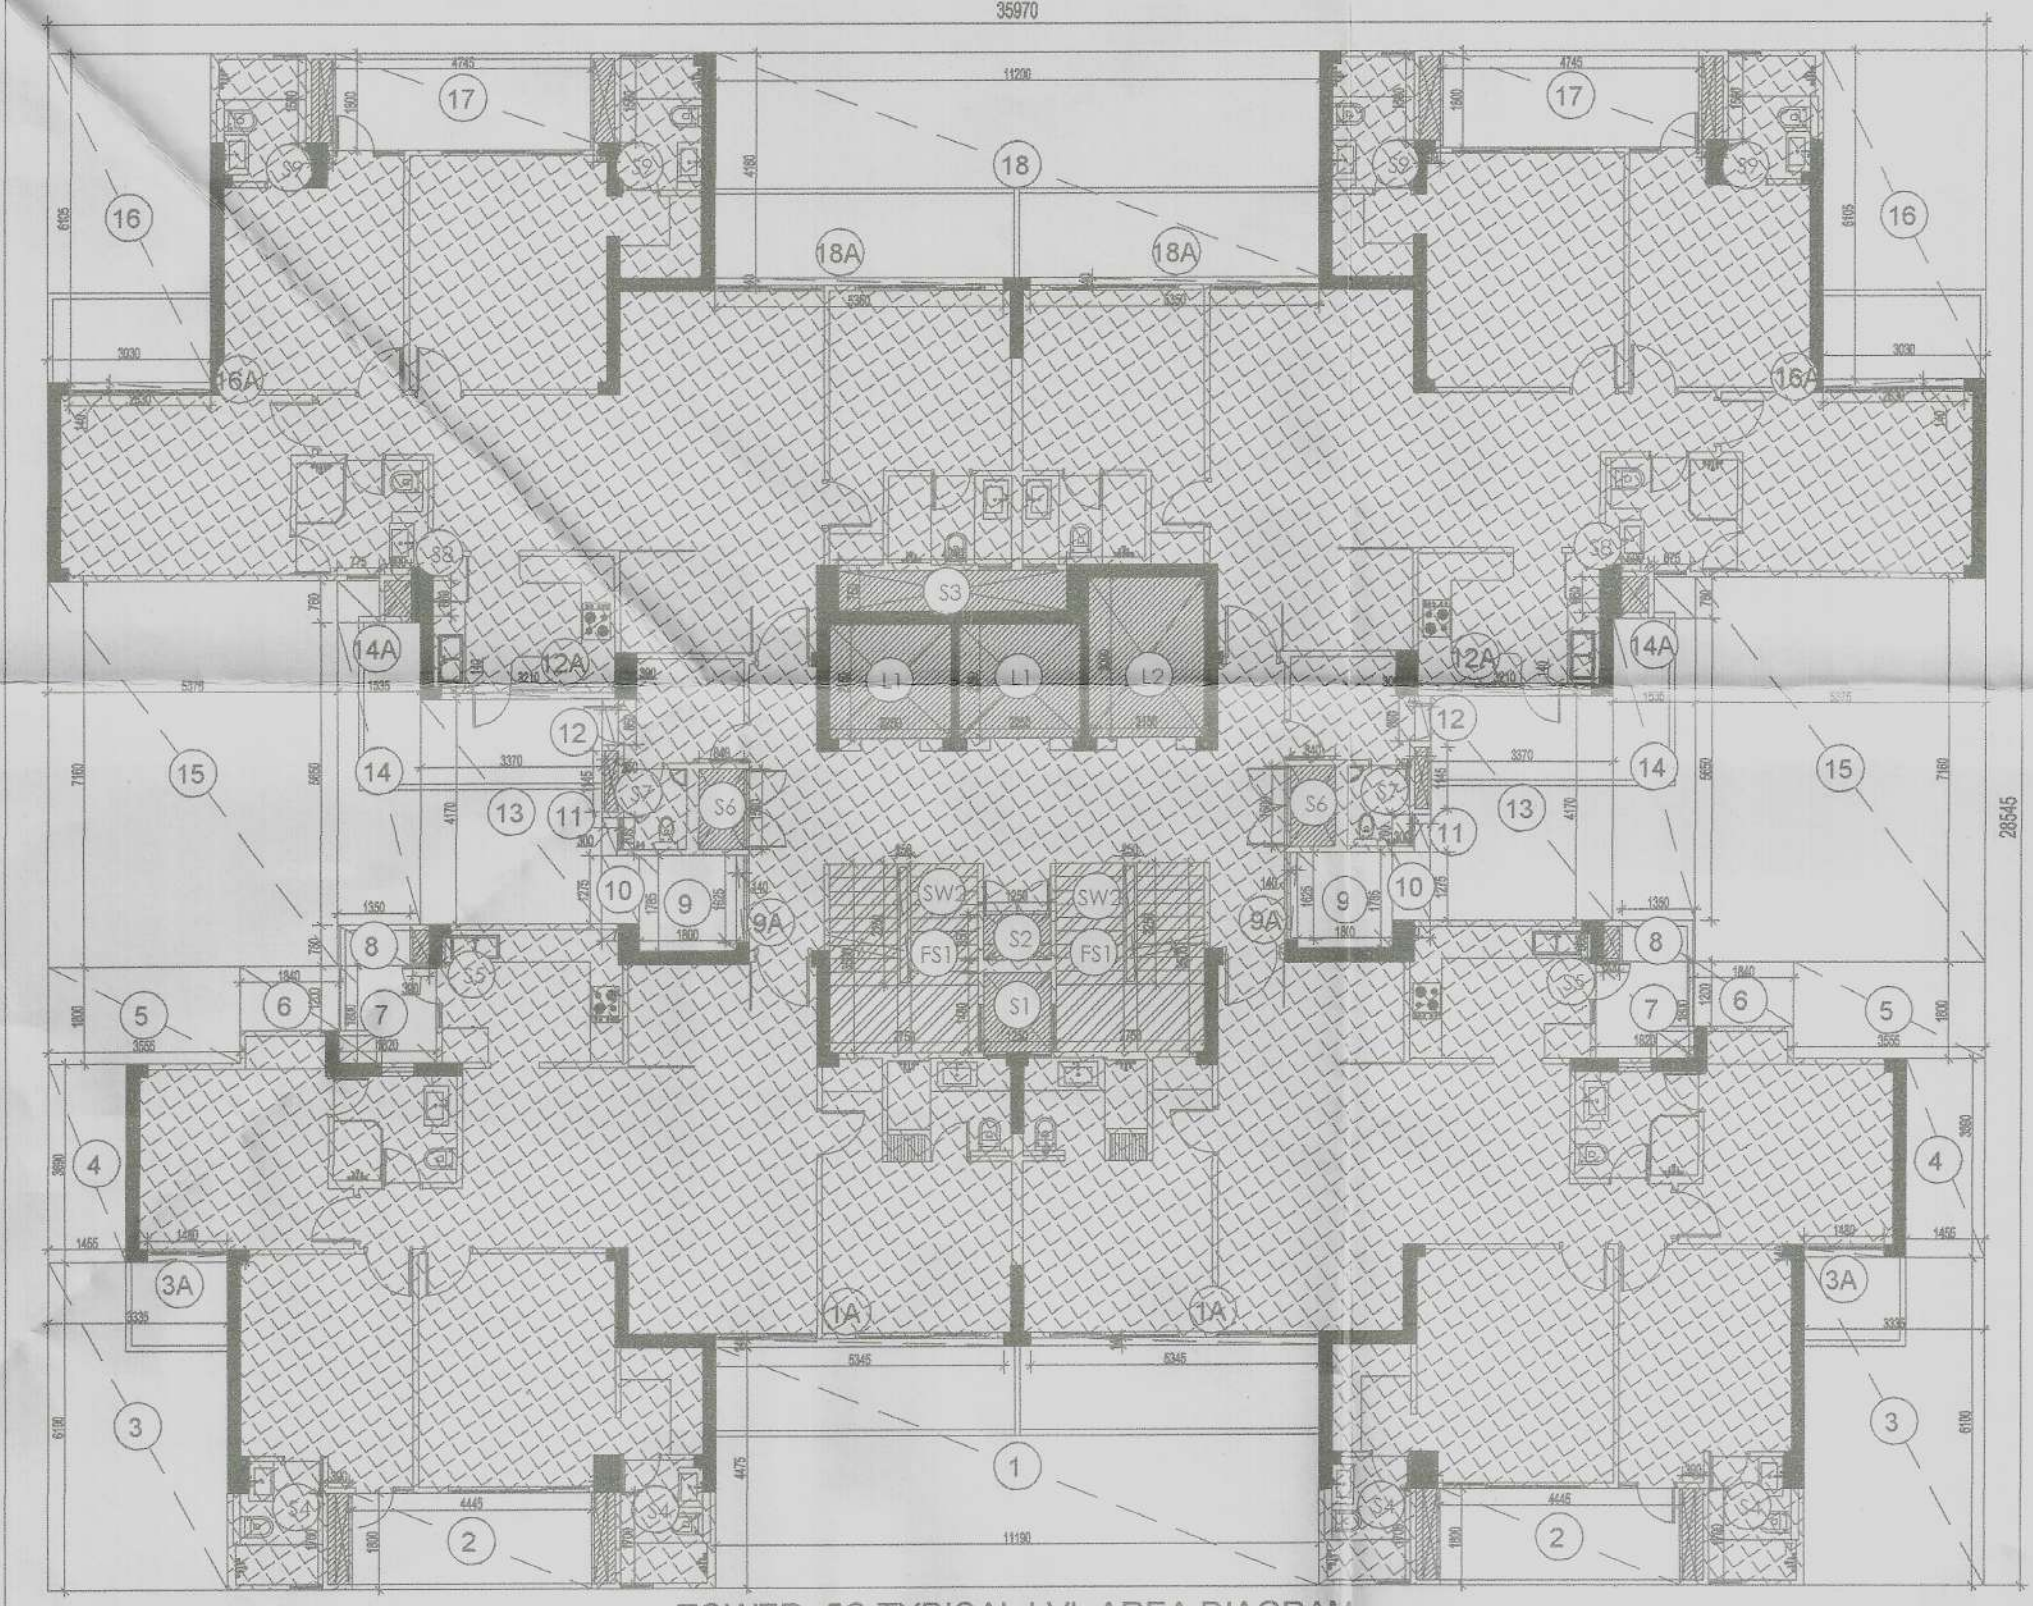

TOWER-5C TYPICAL LVL AREA DIAGRAM
(LEVEL - 6th to 19th, 21st to 29th & 31st to 36th)

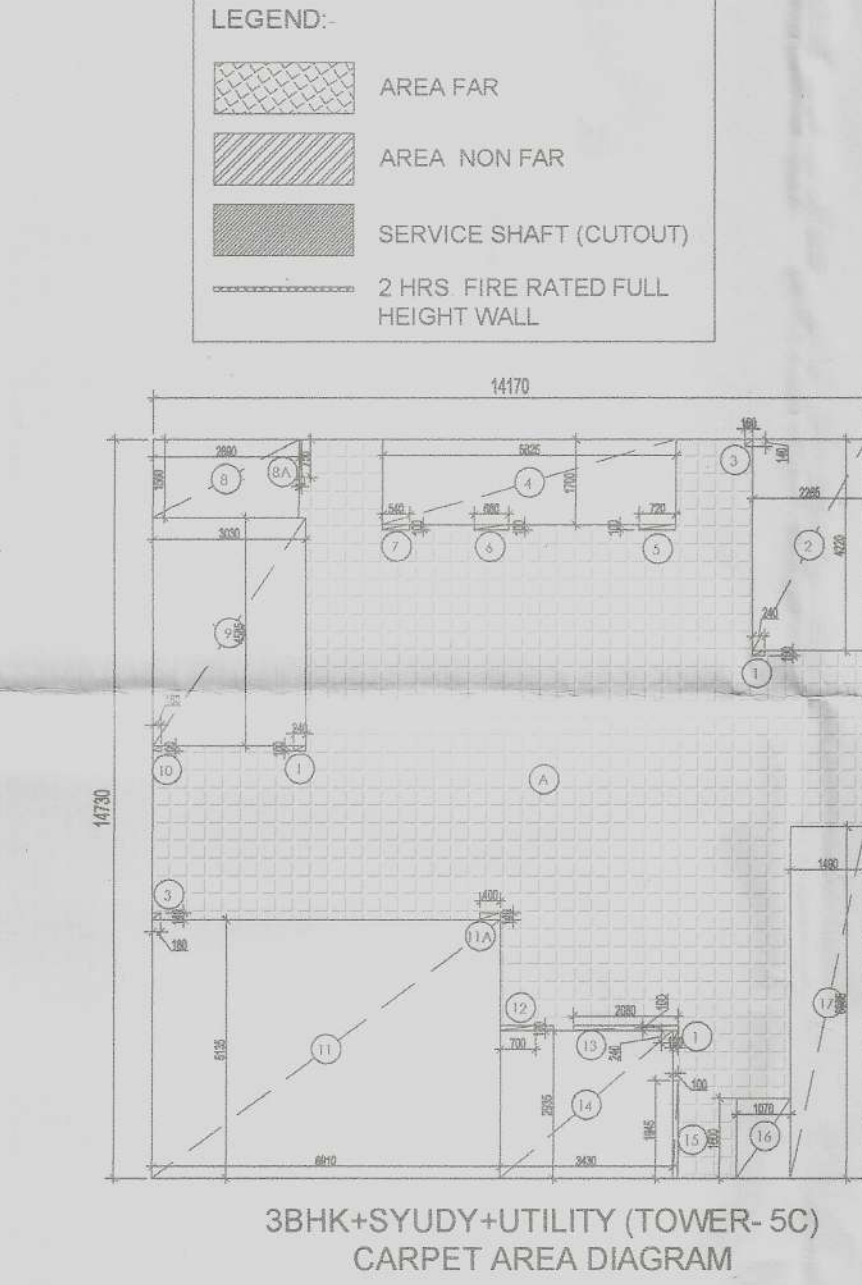

3BHK+STUDY+UTILITY(TOWER-5C)
CARPET AREA DIAGRAM



