

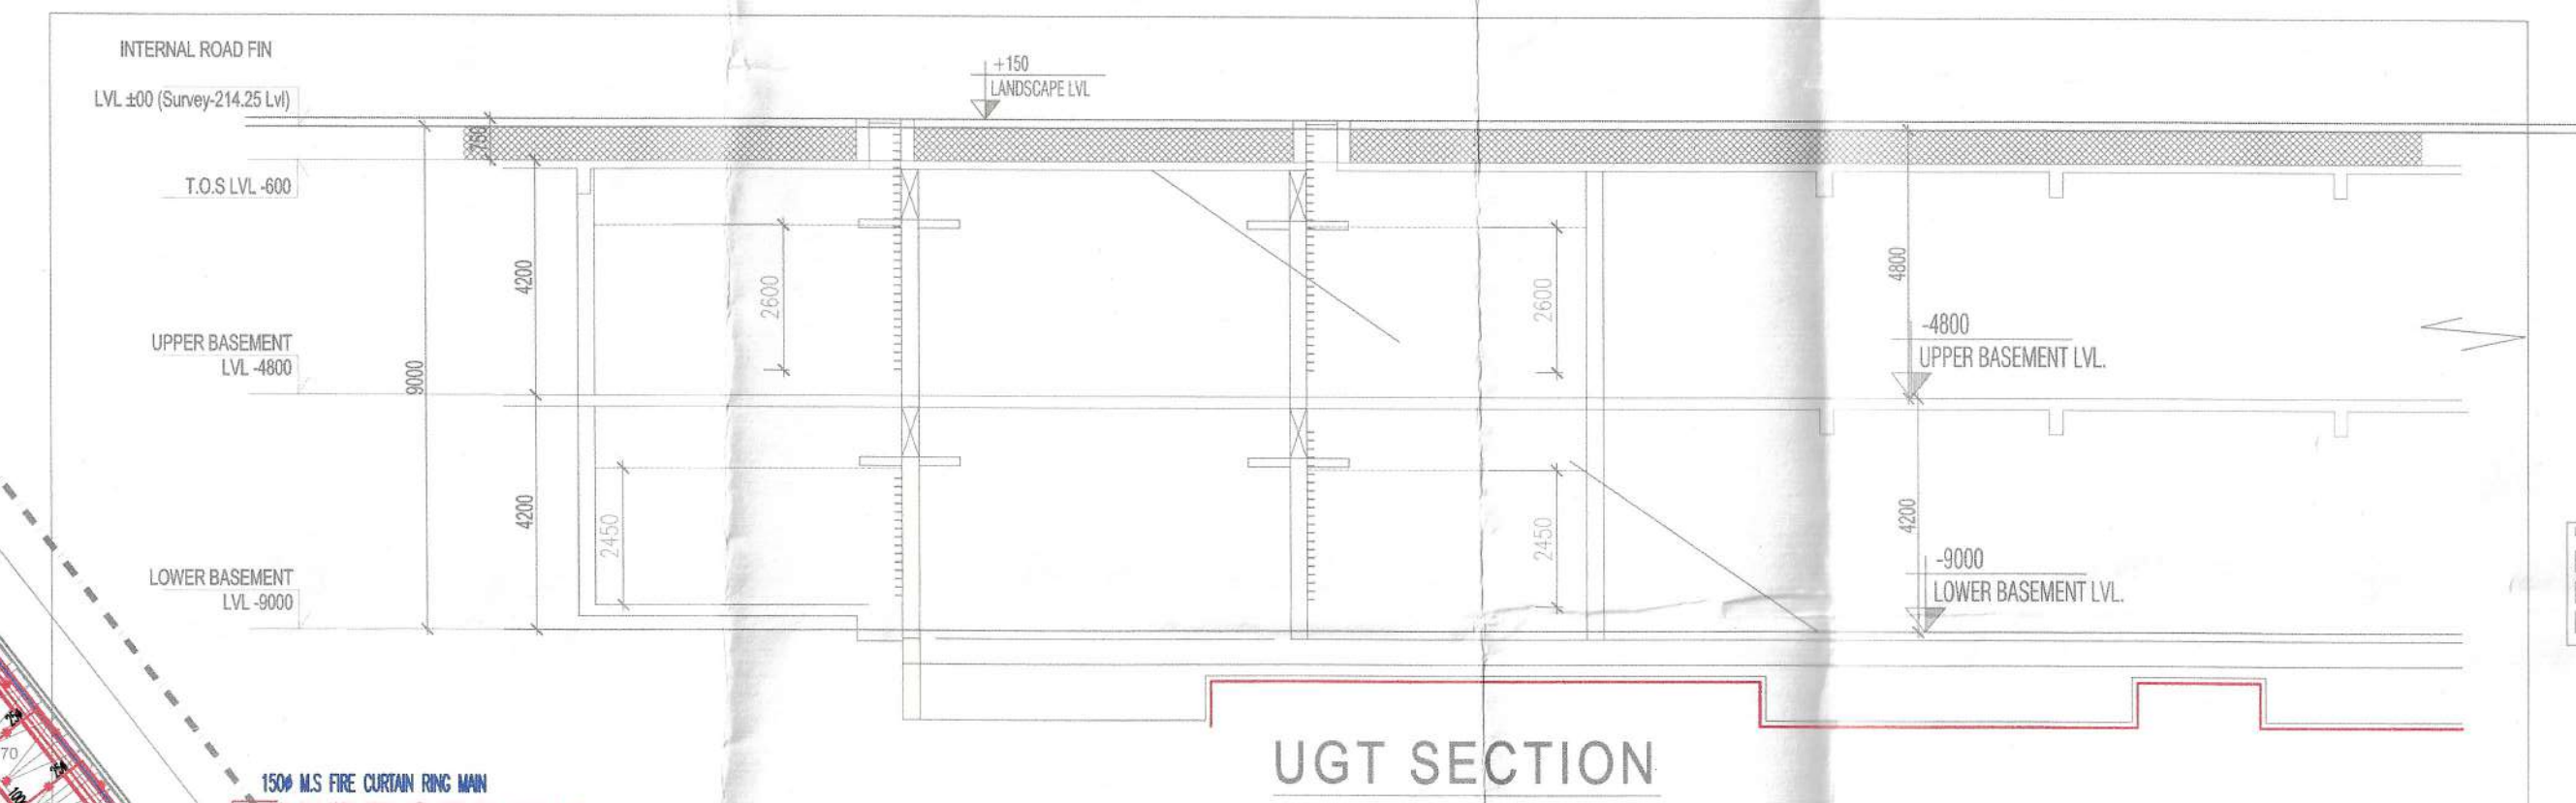
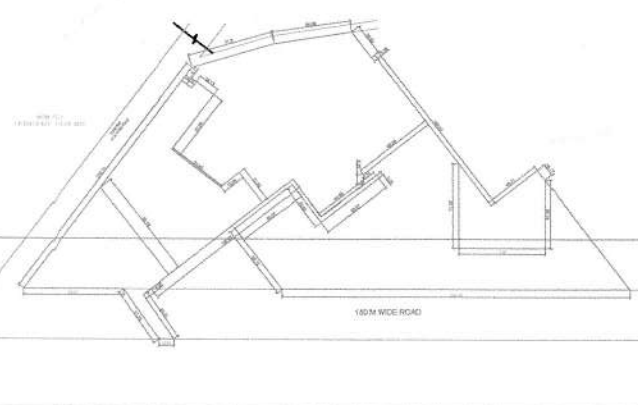


KEY PLAN

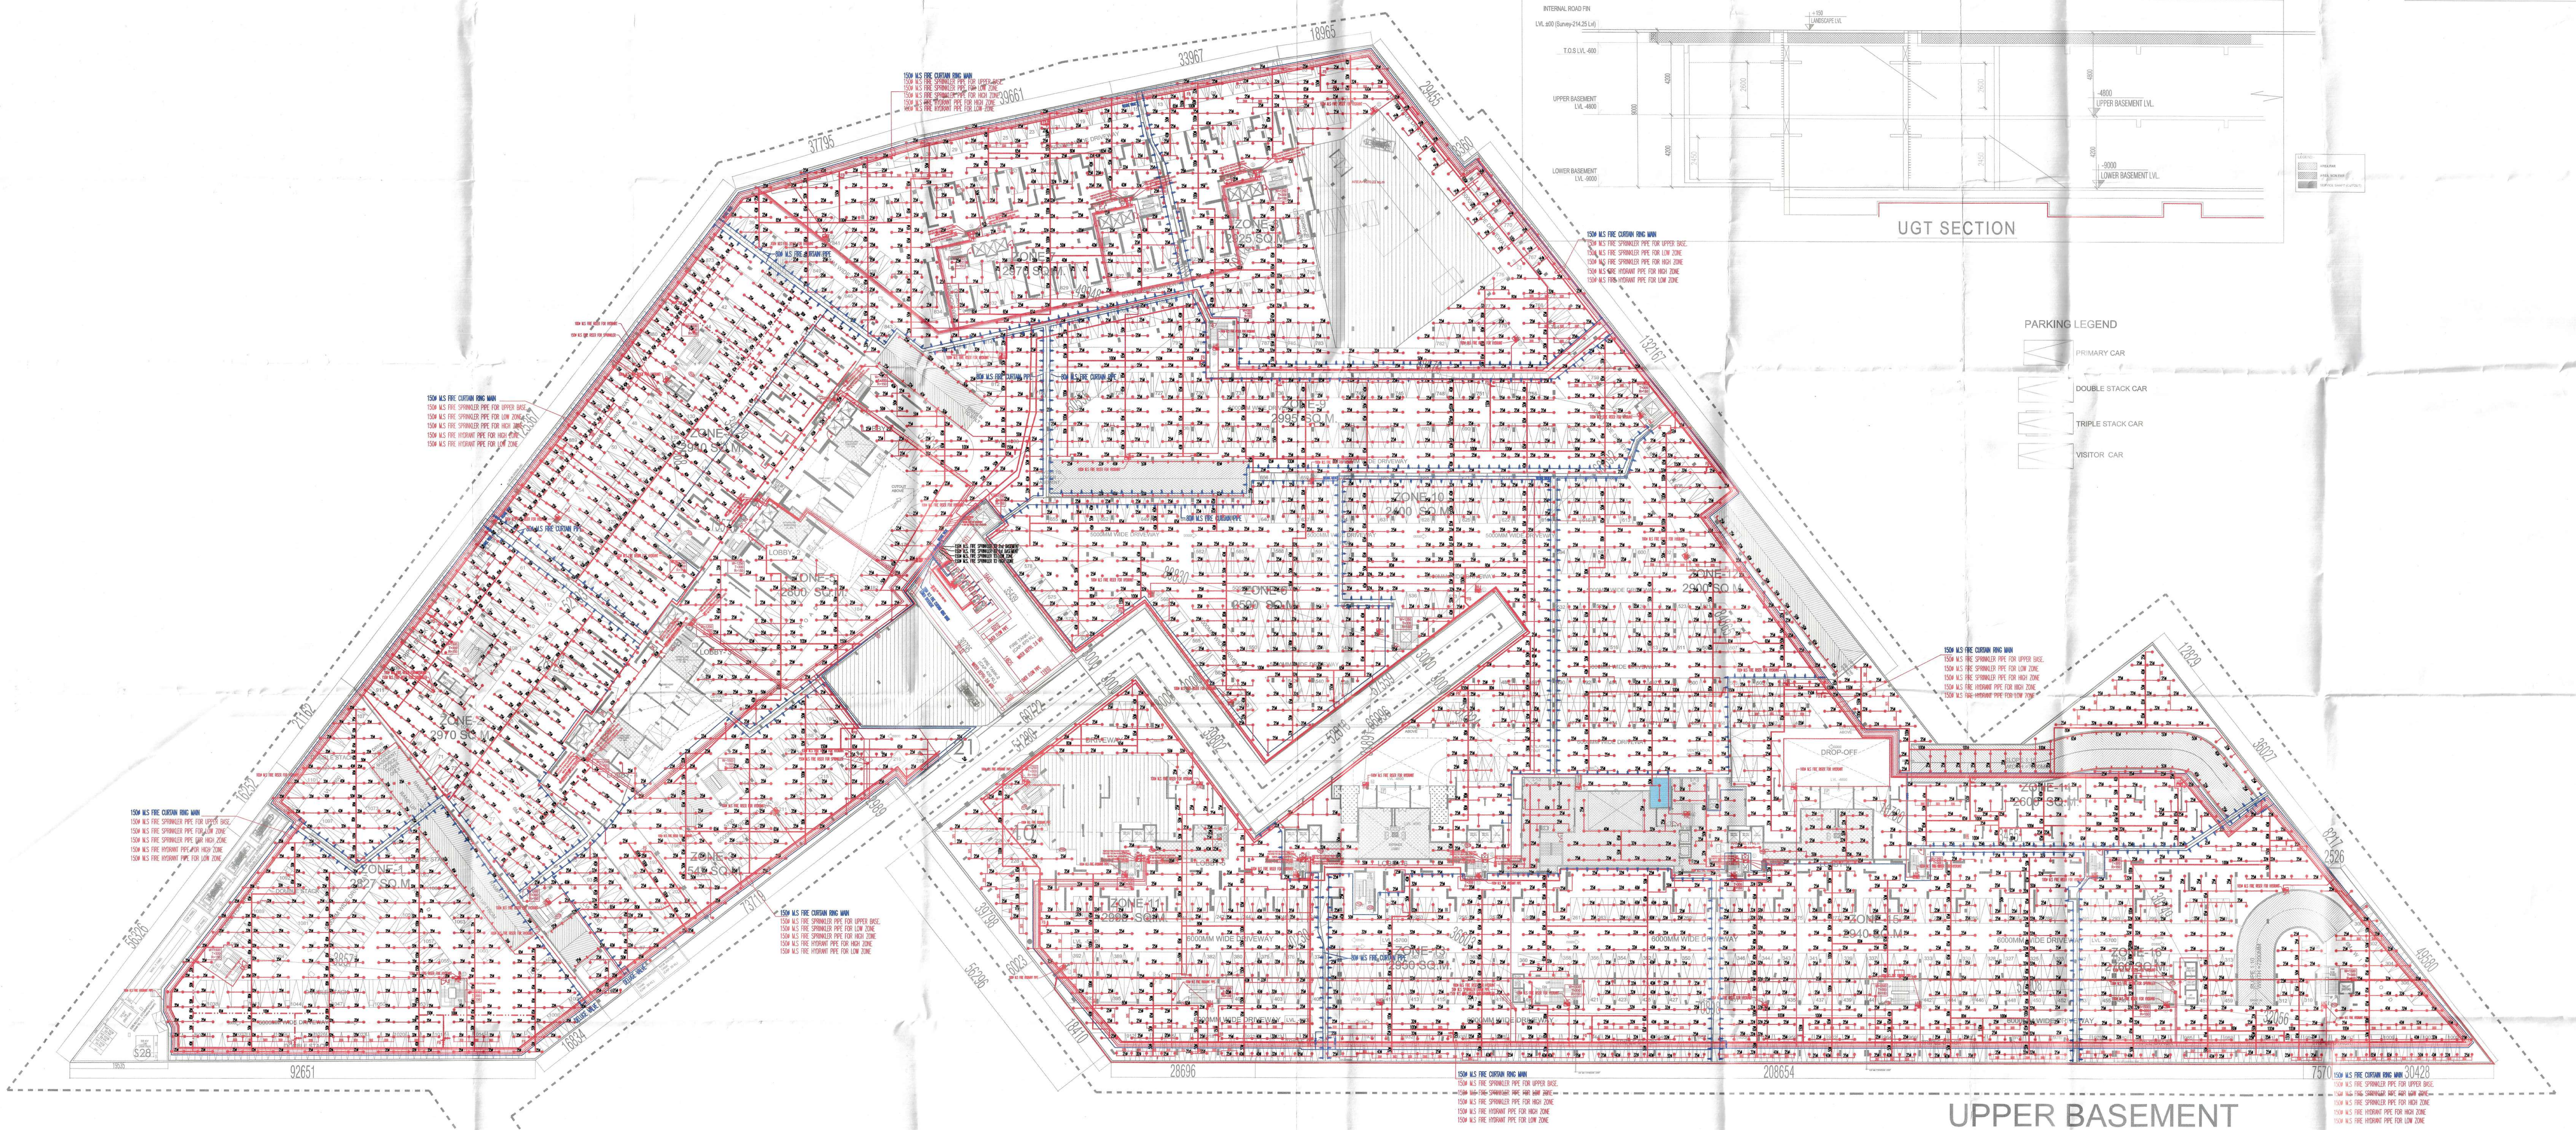

PARKING LEGEND

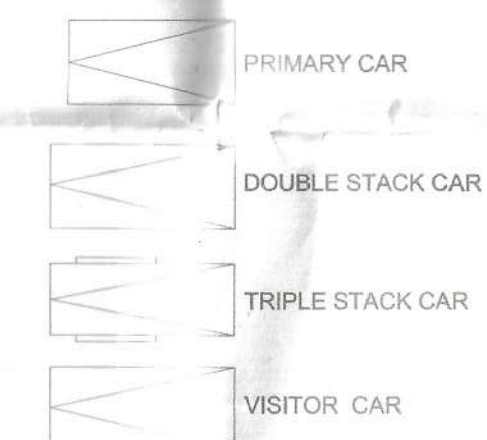

LEGEND:-	
	FIRE HOSE CABINET
	PENDENT TYPE SPRINKLER
	SIDE WALL SPRINKLER
	9 Ltr. WATER GAS PRESSURE TYPE FIRE EXTINGUISHER
	4.5 kg CO ₂ TYPE FIRE EXTINGUISHER
	BUTTER FLY VALVE
	FLOW INDICATING SWITCH

NOTE:-

- EACH FIRE HOSE CABINET SHALL CONSIST OF
- 1 No. - GUNMETAL SINGLE HEADED HYDRANT
 - 2 Nos. - FIRE HOSES 63mm 15M LONG WITH ACCESSORIES.
- 1 No. - SHORT BRANCH
- 1 No - FIRST AID HOSE REEL
 - 2 Nos - FIRE EXTINGUISHERS
 - 1 No - FIRE MAN'S AXE.

SCHEDULE OF PUMPS

SYMBOL	DESCRIPTION	DES.NO.
1	DIESEL ENGINE DRIVEN FIRE PUMP FOR HYDRANT 2850 LPM @ 170M & 120 M HEAD	F1
2	FIRE HYDRANT PUMP (ELECTRICAL) 2850 LPM @ 170M & 120 M HEAD	F2
3	JOCKEY PUMP FOR HYDRANT 180 LPM @ 170M & 120 M HEAD	F3
4	JOCKY PUMP FOR SPRINKLER 180 LPM @ 170M & 120 M HEAD	F4
5	SPRINKLER PUMP (ELECTRICAL) 2850 LPM @ 170M & 120 M HEAD	F5
6	DIESEL ENGINE DRIVEN FIRE PUMP FOR SPRINKLER 2850 LPM @ 170M & 120 M HEAD	F6
7	PUMP FOR WATER CURTAIN 5075 LPM @ 50M HEAD	F7
8	PUMP FOR WATER CURTAIN 5075 LPM @ 50M HEAD	F8

CERTIFIED THAT THESE PLANS
ARE AS PER ORIGINAL PLANS
APPROVED BY DG, TCP,
CHANDIGARH VIDE MEMO NO.
LC-4115 /JE (DS) /2022/2153

DATED: 12-03-2022

GIAN P. MATHUR
Architect
B. Arch., M. A. I. A.
CA No. 80/5769

OWNER SIG.

ARCHITECT SIG.

OWNER'S NAME:
Vibrant infratech Pvt. Ltd & others in collaboration
with Union Buildmart Pvt. Ltd

Architect:

GIAN P. MATHUR AND ASSOCIATES (P) LTD.
C-55, East Of Kailash, New Delhi-110065
ARCHITECTS: T-011-46595599 / F-011-46595512
& PLANNERS: E-Info@gpmindia.com / W- www.gpmindia.com

Project Title:
GROUP HOUSING COLONY
GANDHAR KANAKA LAMP KINNEY ROAD GROUND FLOOR
(80% GH COMPONENT & 14%
COMMERCIAL COMPONENT) ON THE AREA
MEASURING 1.540125 ACRES
(LICENCE NO.106 OF 2021, DATED 16.12.2021)
AT SECTOR-113, GURUGRAM

Status: SUBMISSION DRAWING

Sheet Title:
UPPER BASEMENT PLAN
FIRE FIGHTING LAYOUT

Owner's Sign: Architect's Sign

GIAN P. MATHUR
Architect
B. Arch., M. A. I. A.
CA No. 80/5769

V Consulting
Fire Consulting
Fire Fighting, Electrical & Ventilation
B-50, Basement
Sardar Vajra, New Delhi

DATE: DWG. No.
SD/FF/M3M-113/BASE-003