


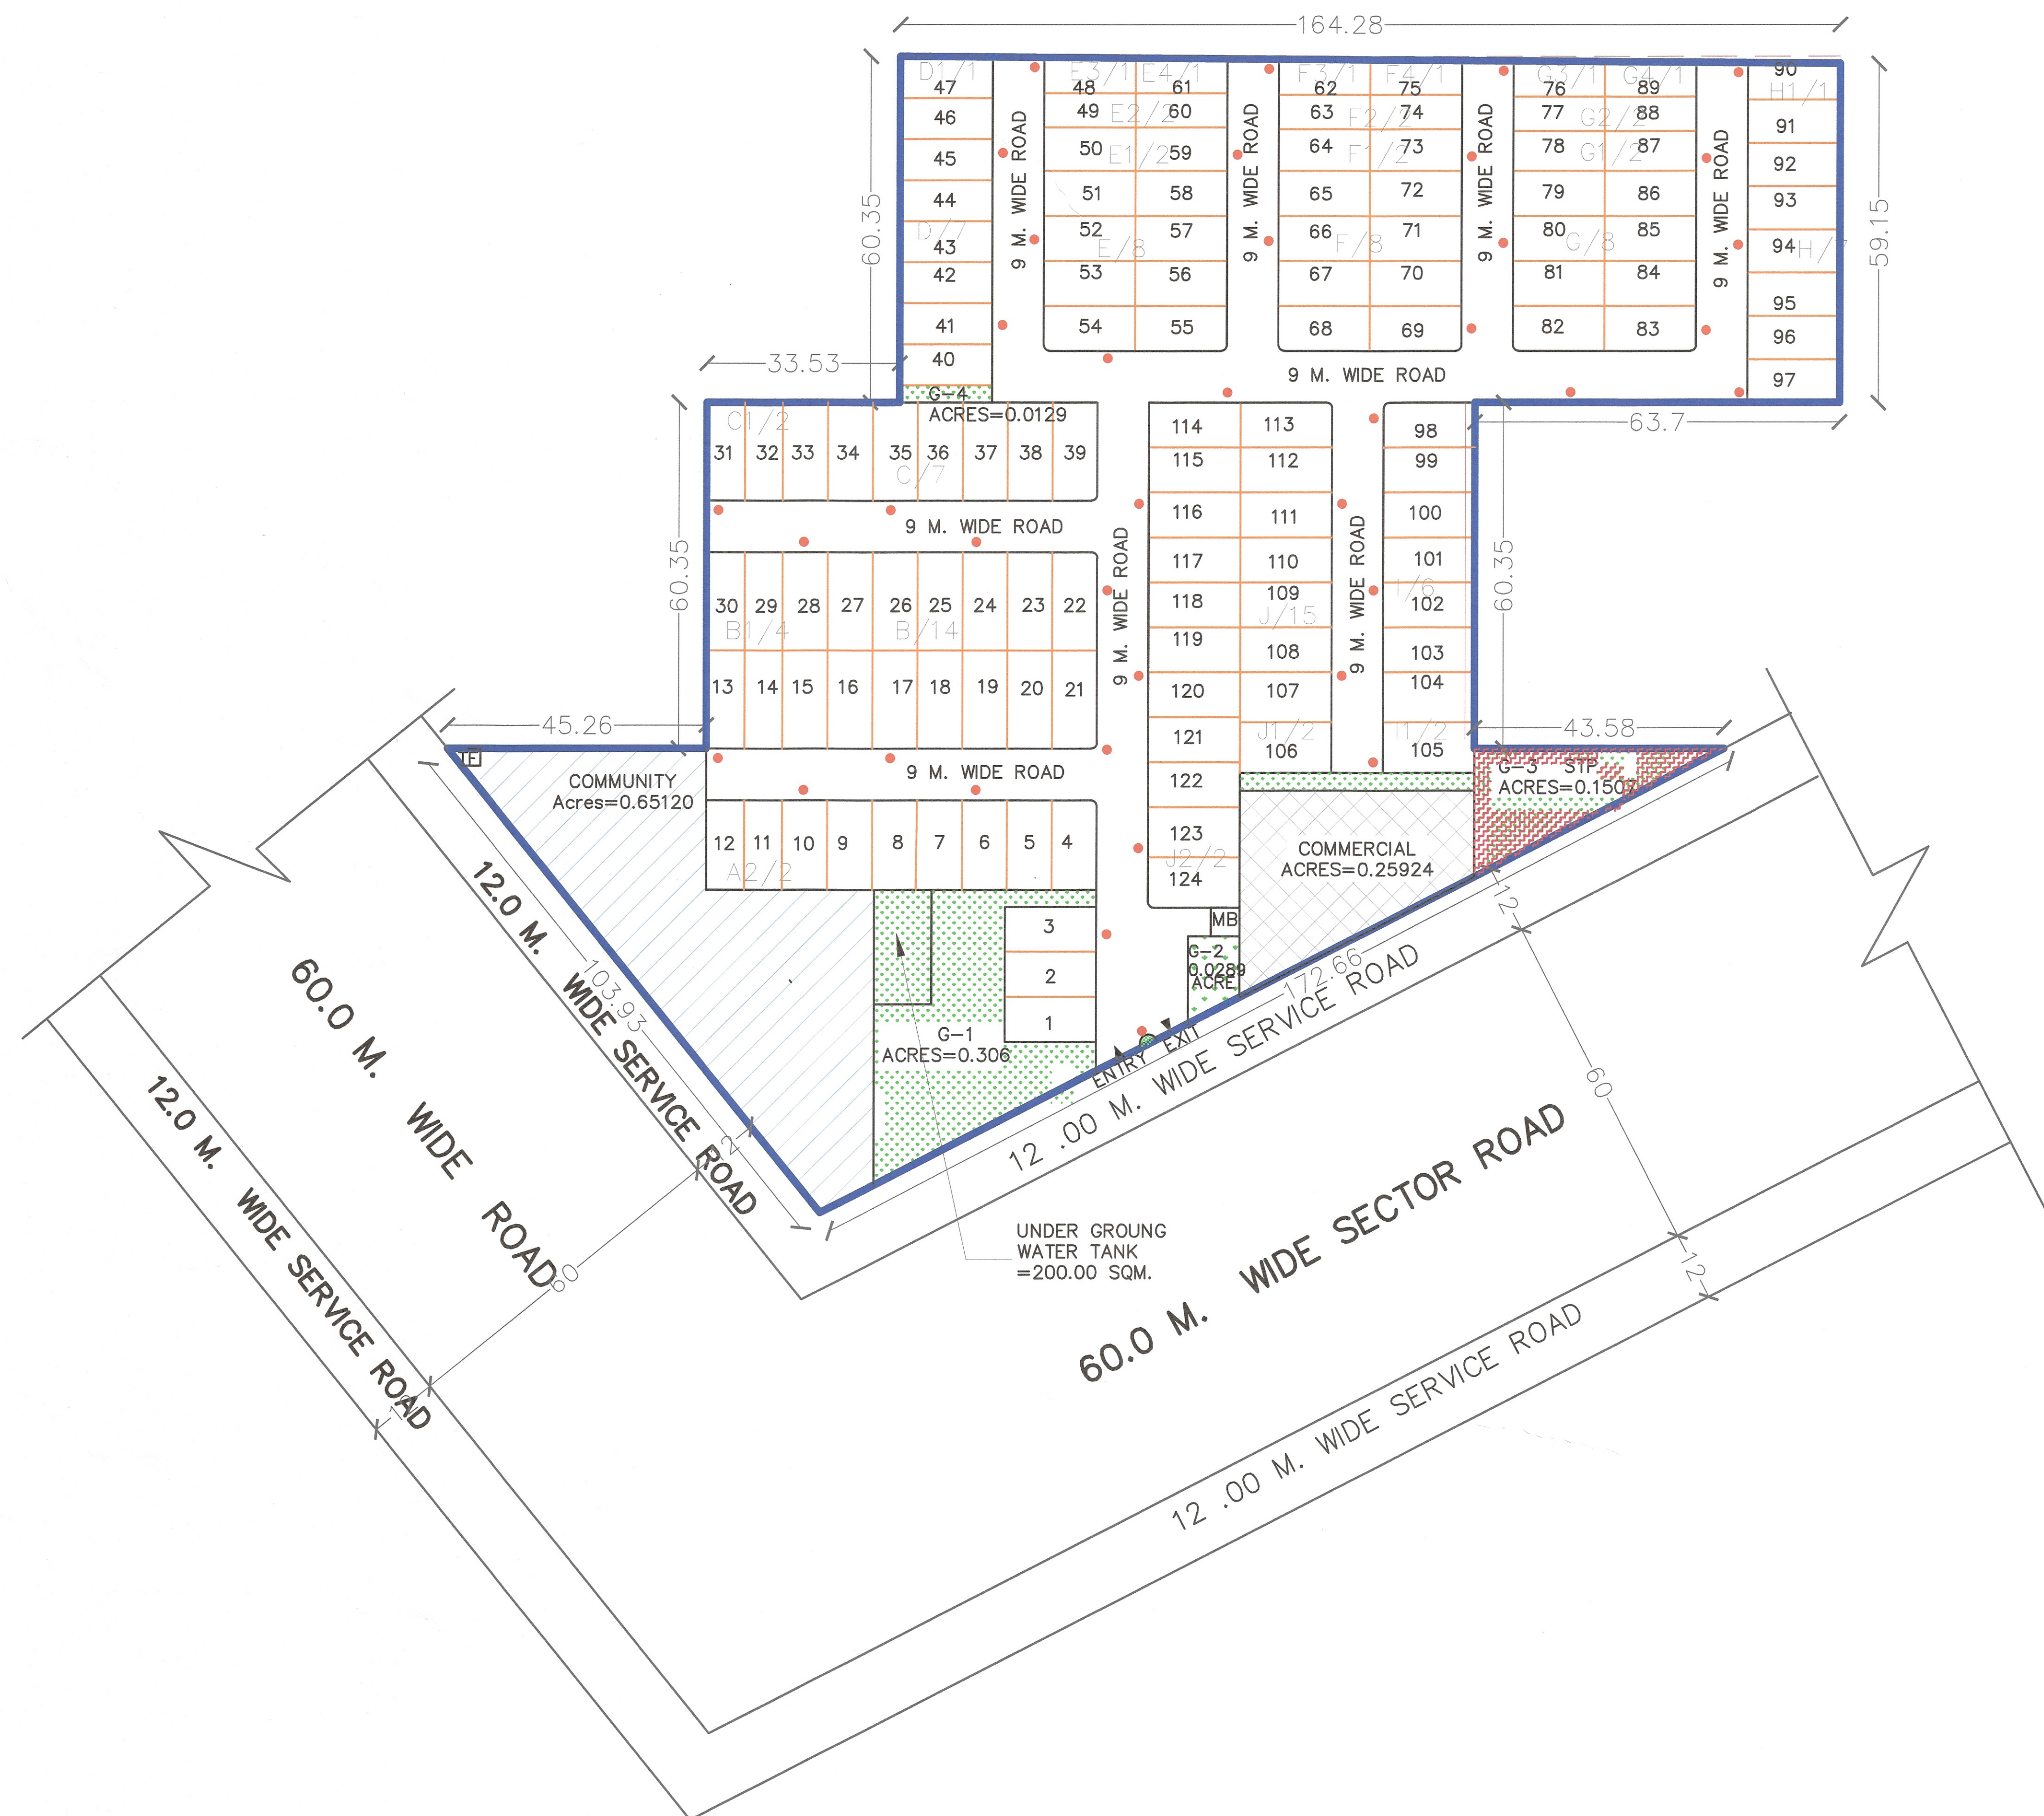

LEGEND	
1. LICENSE	
2. STP AREA (100 SQM.)	
3. WATER TANK (100 SQM.)	
4. GREEN AREA SHOWN THUS	
5. COMMERCIAL AREA SHOWN THUS	
6. COMMUNITY FACILITY SHOWN THUS	

LEGEND	
1. STREET POLE	

PROJECT:
STREET LIGHT PLAN FOR AFFORDABLE PLOTTED
COLONY (DDJAY-2016 ON LAND MEASURING
6.50625 ACRES IN SECTOR 95, DISTRICT
GURUGRAM HARYANA
SOLUTREAN BUILDING TECHNOLOGIES PVT. LTD.

DATE = 24-03-2022
SCALE = 1 CENTIMETER=10 METER
JOB NO.=
DRAWN =



ARCHITECTS :-
DESIGN DYNAMICS INDIA PVT. LTD.
ARCHITECTS, INTERIOR DESIGNERS & PLANNERS
108, VIJAY VIHAR, SILOKARA ROAD,
SECTOR-30, GURGAON
TEL: +919718004400,
E-MAIL info@ddipl.in

This drawing is the copyright of the architect & shall not be used,
reproduced or altered in any form without the prior written permission of
the architect.

ARCHITECT'S SIG.

For SOLUTREAN BUILDING TECHNOLOGIES PVT. LTD.

OWNER'S SIG.

SHEET TITLE: -
STREET LIGHT PLAN