

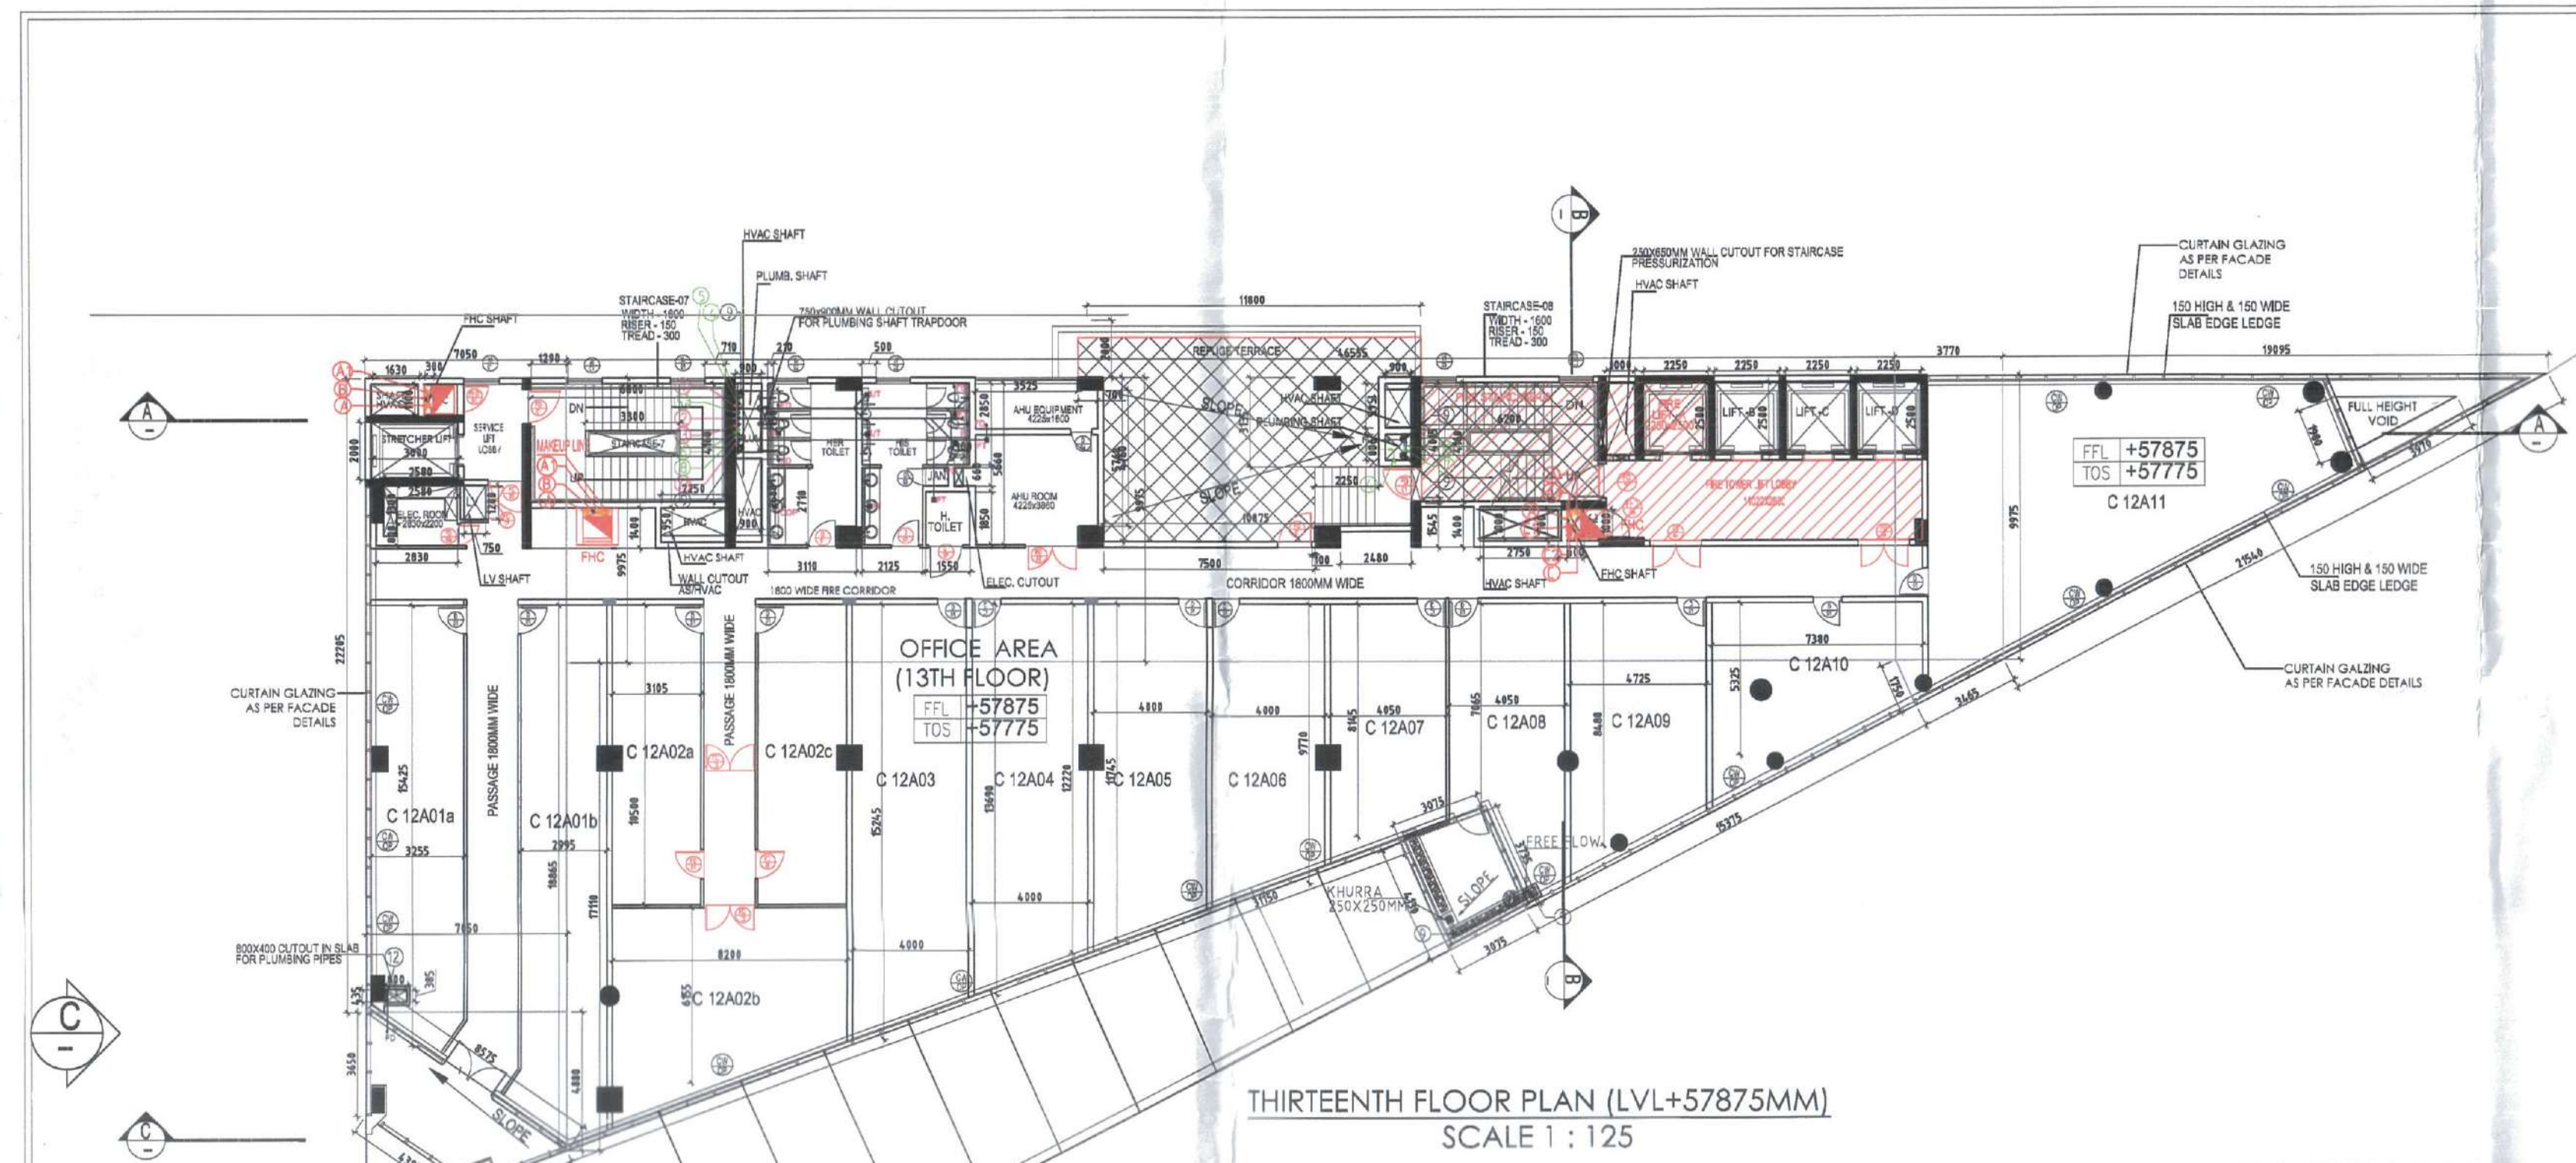
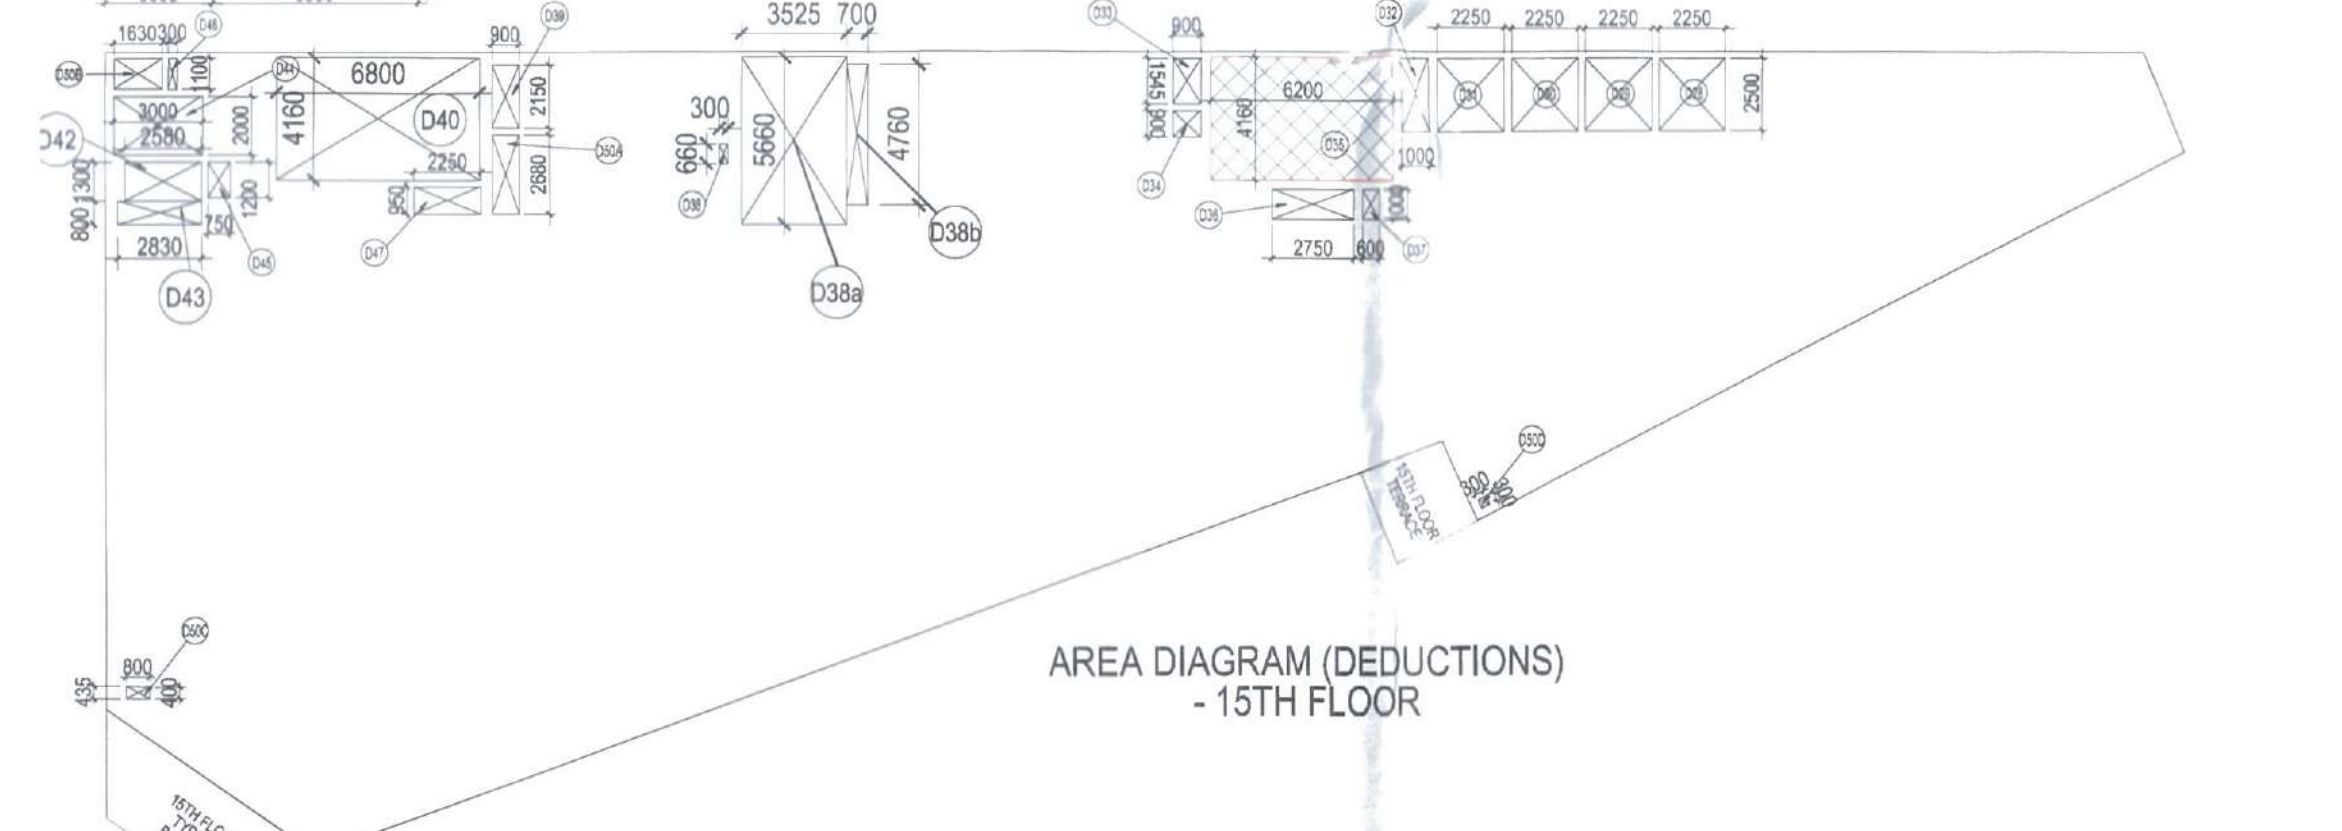
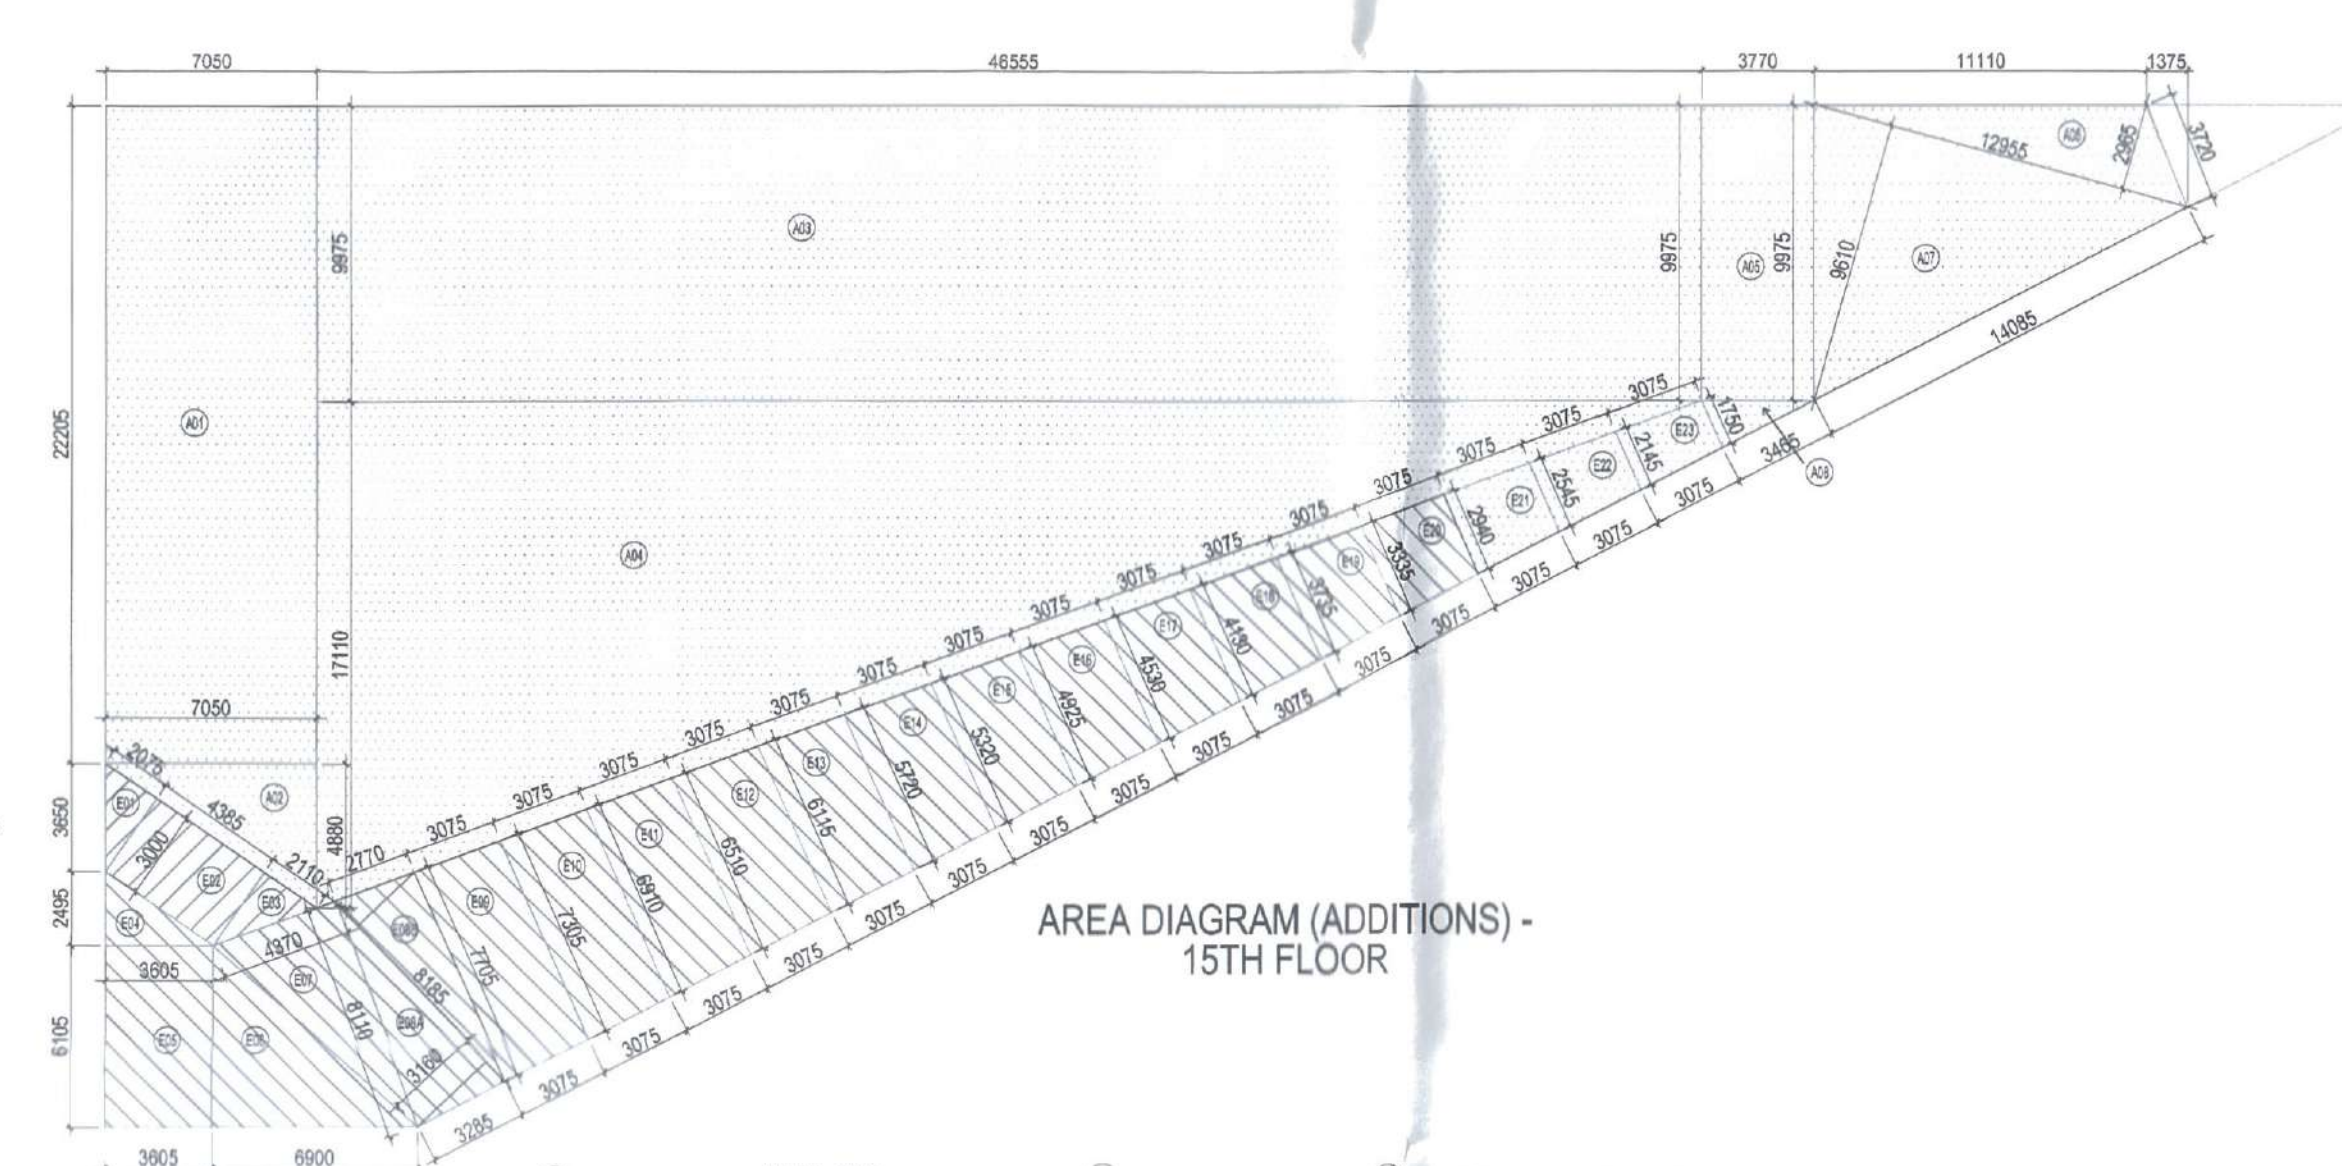
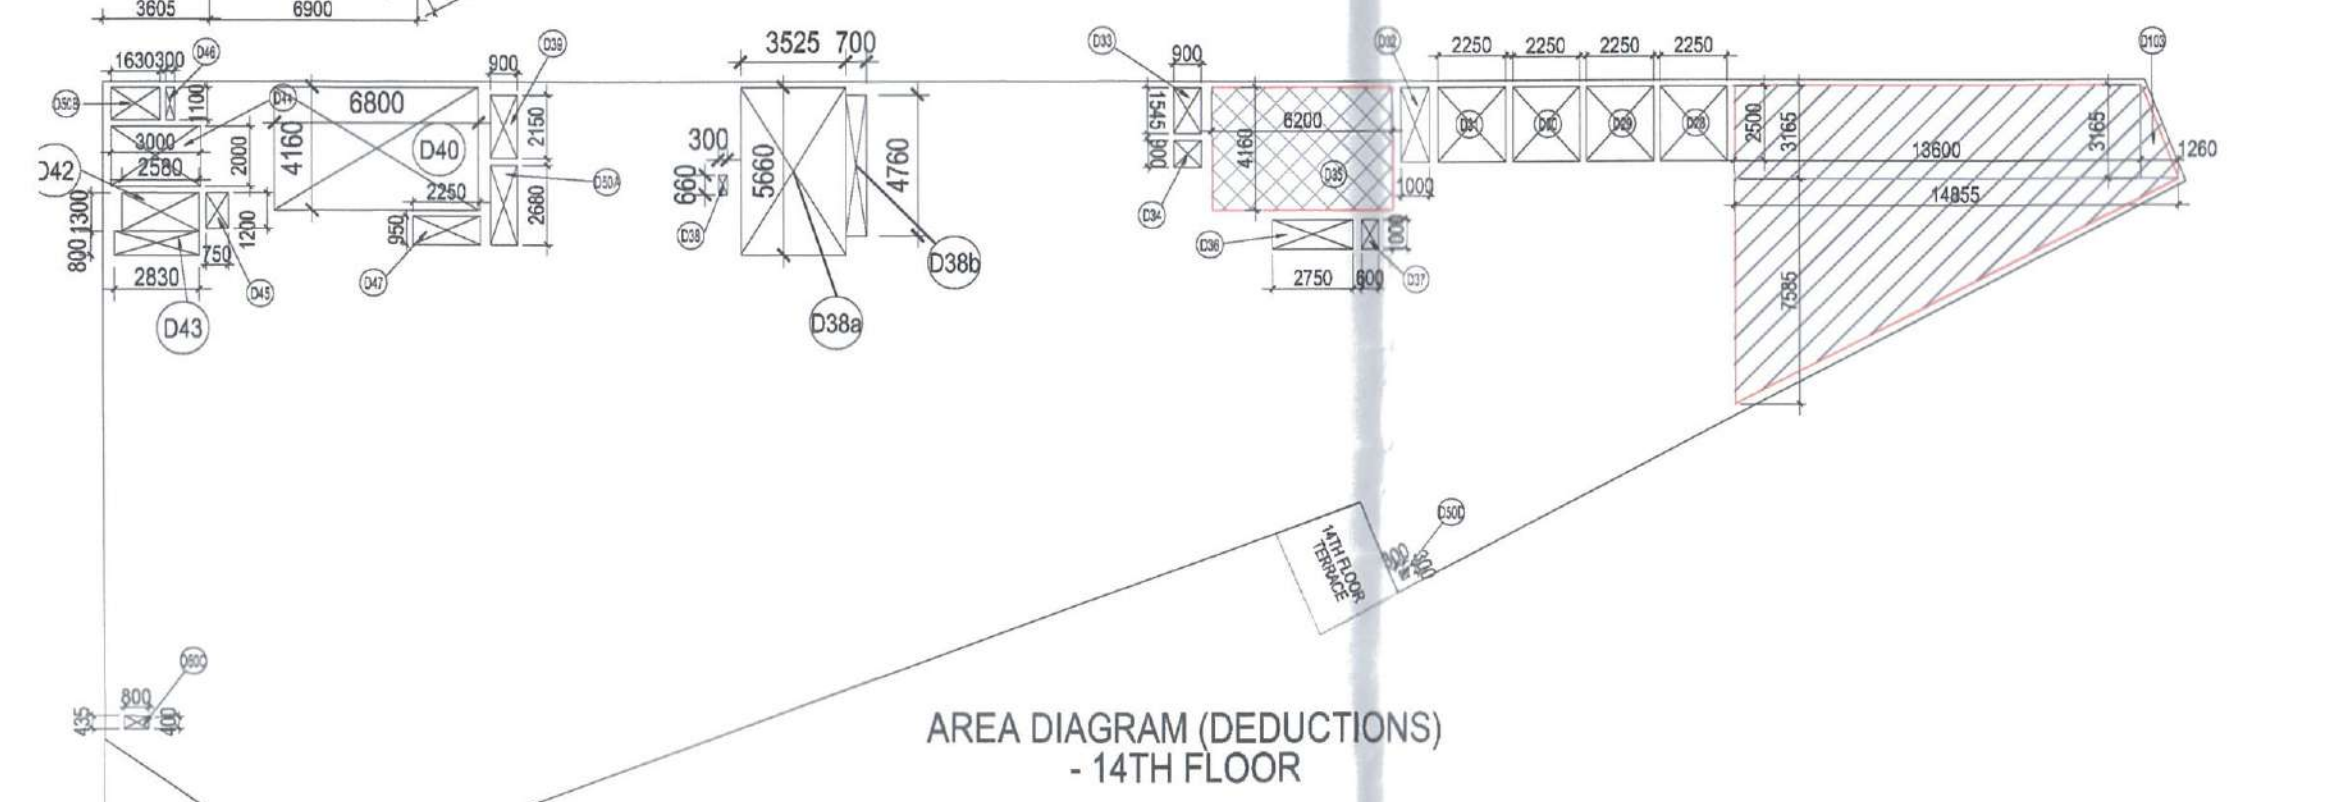
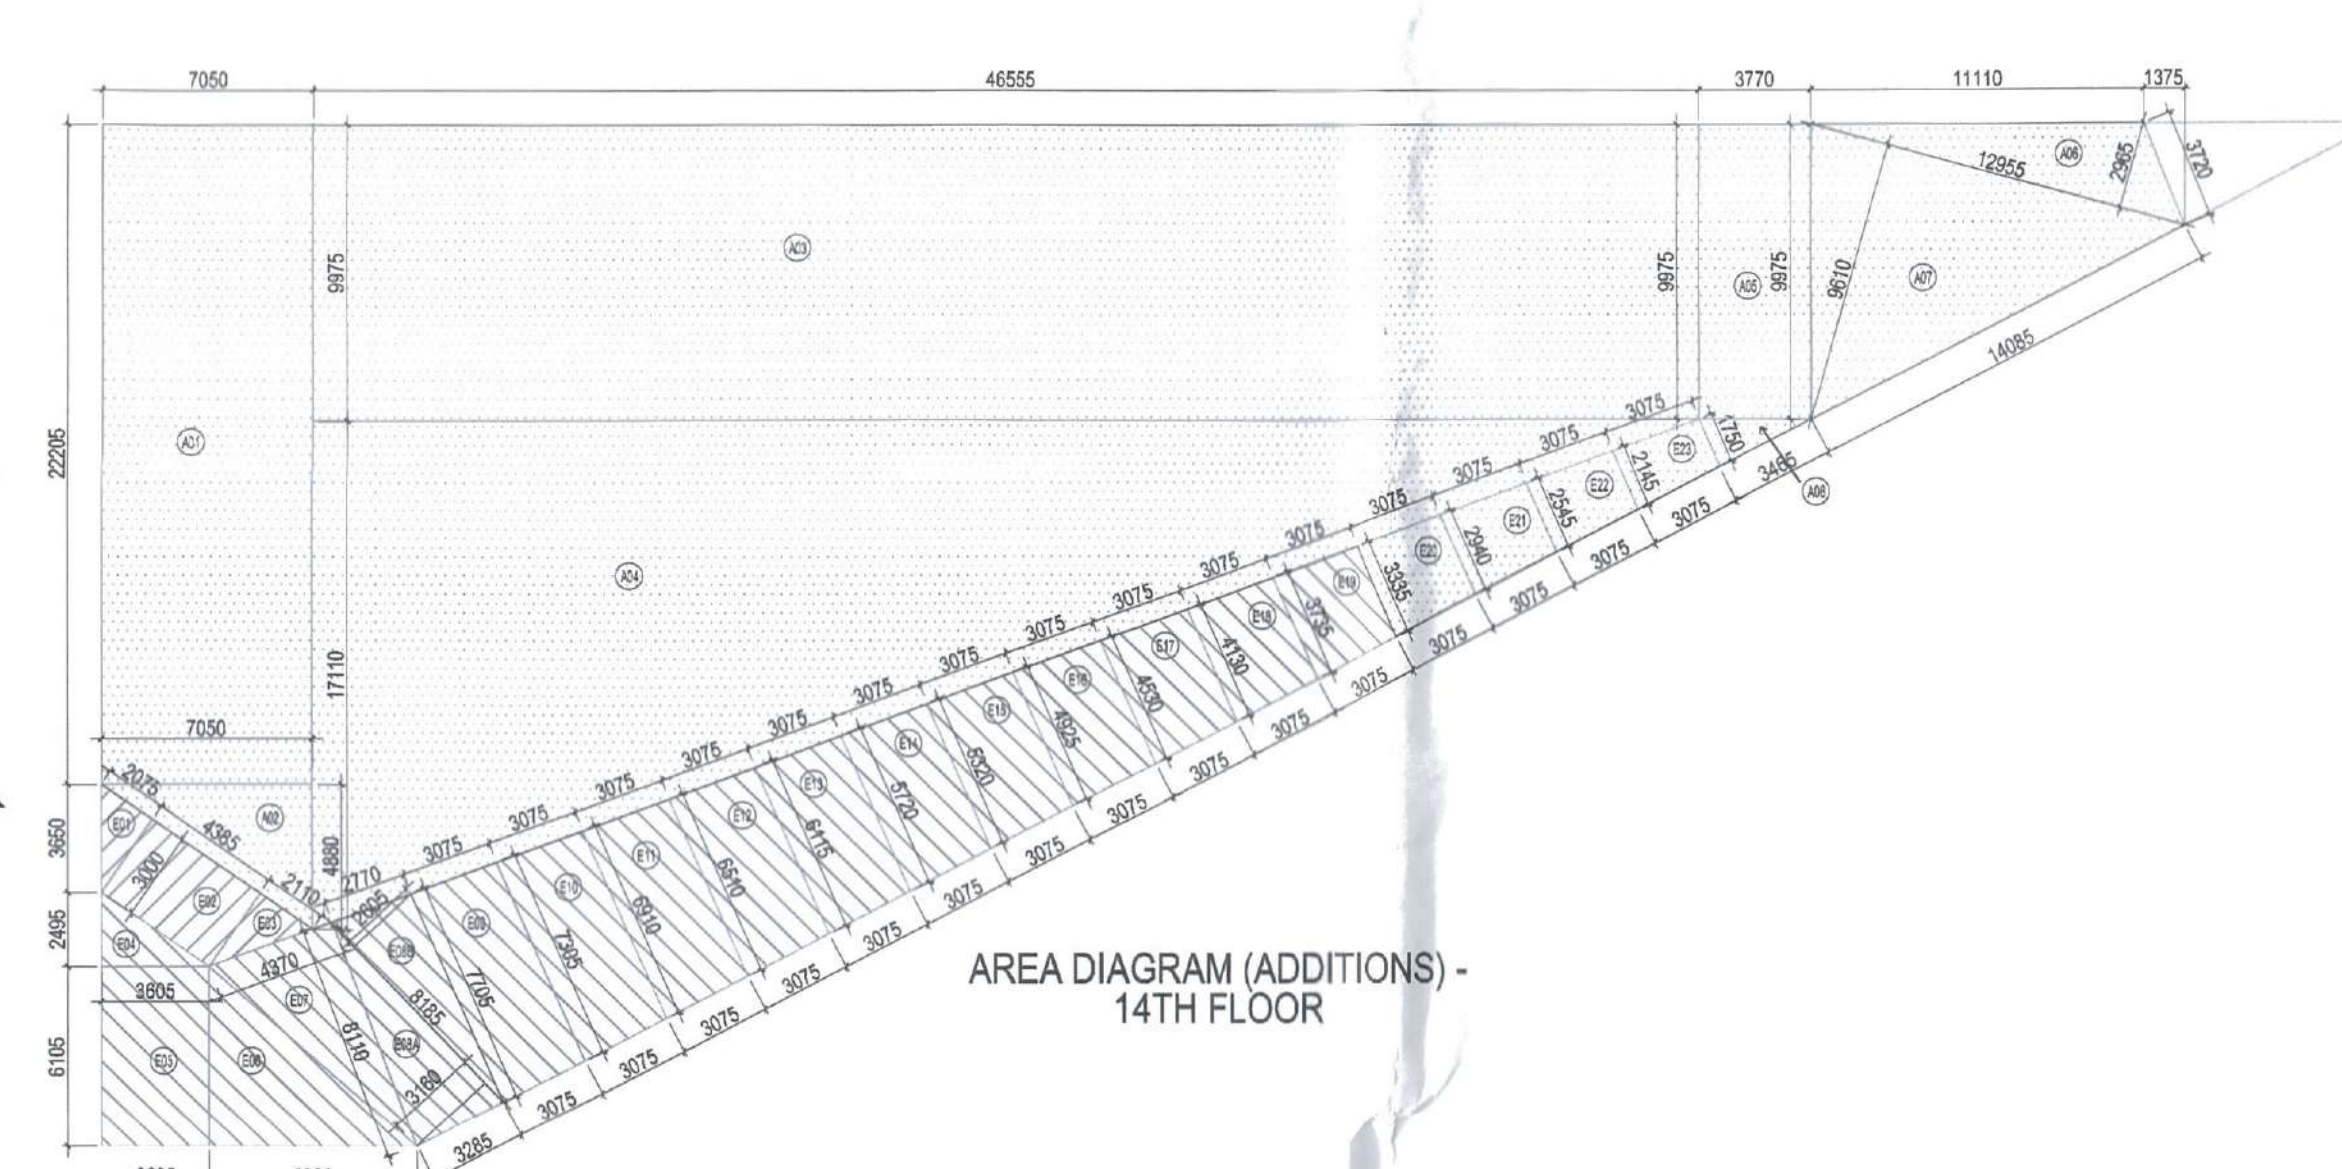
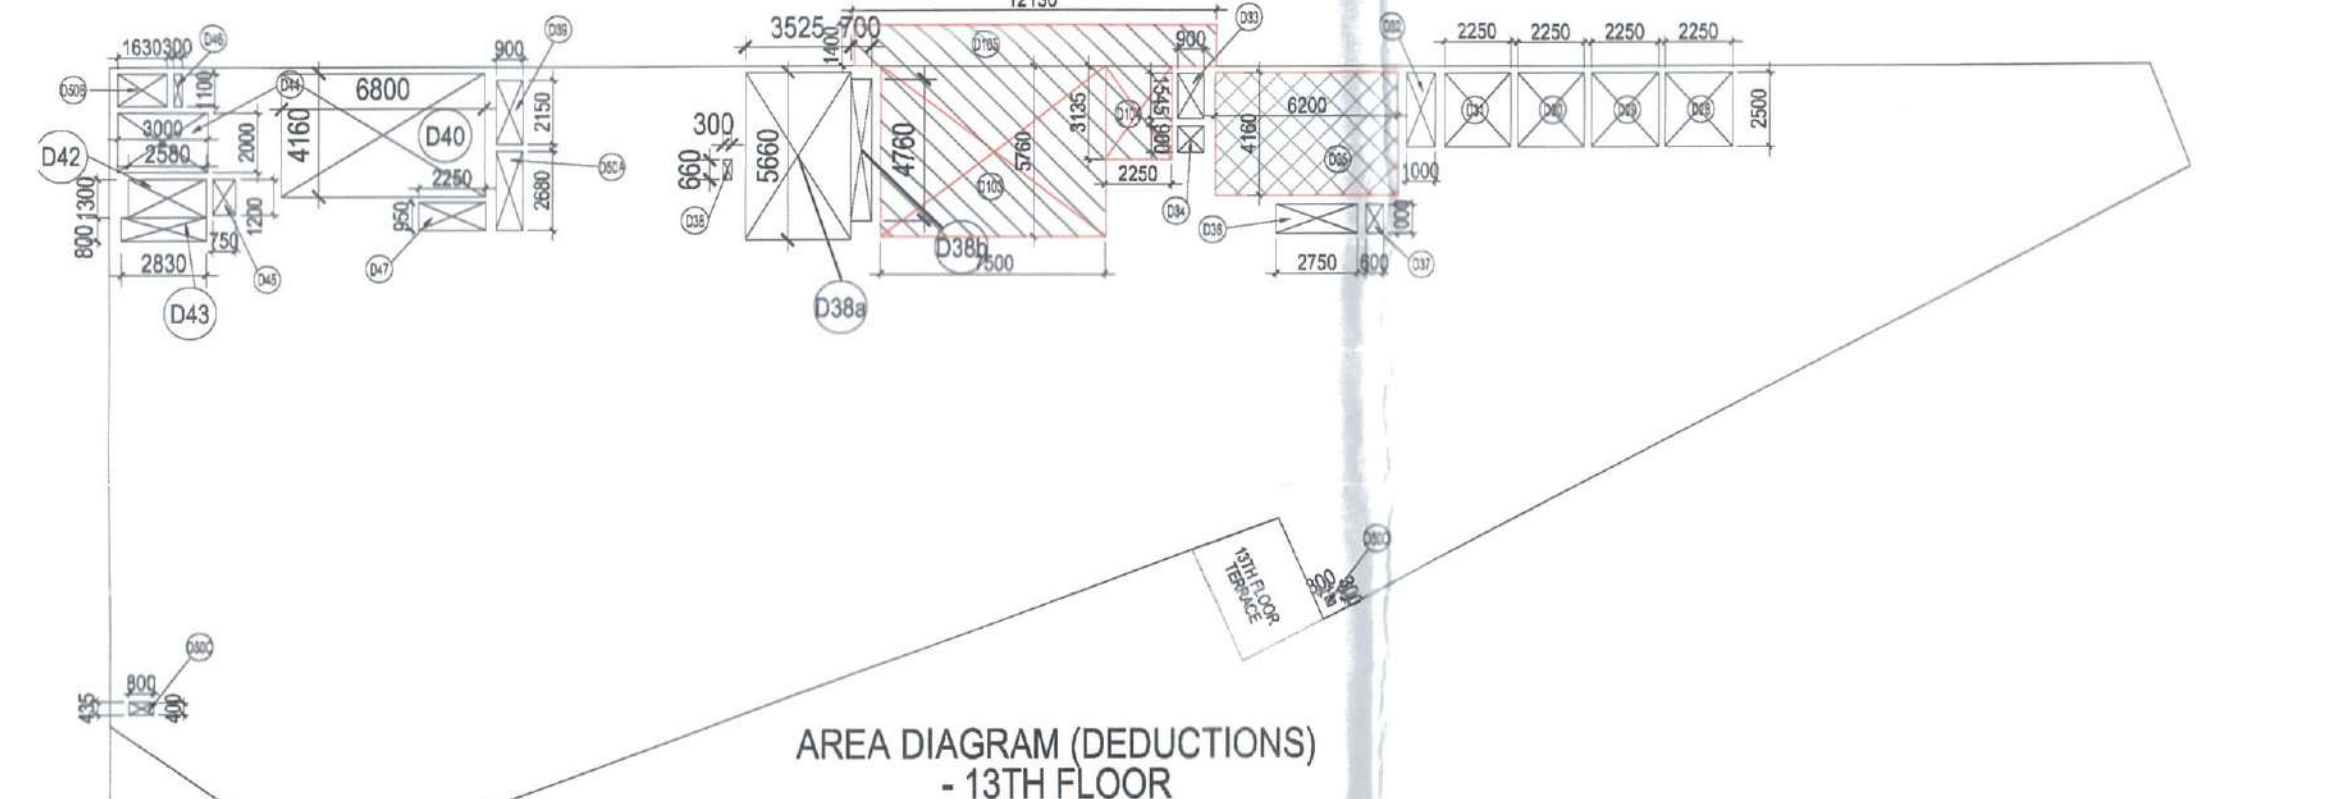
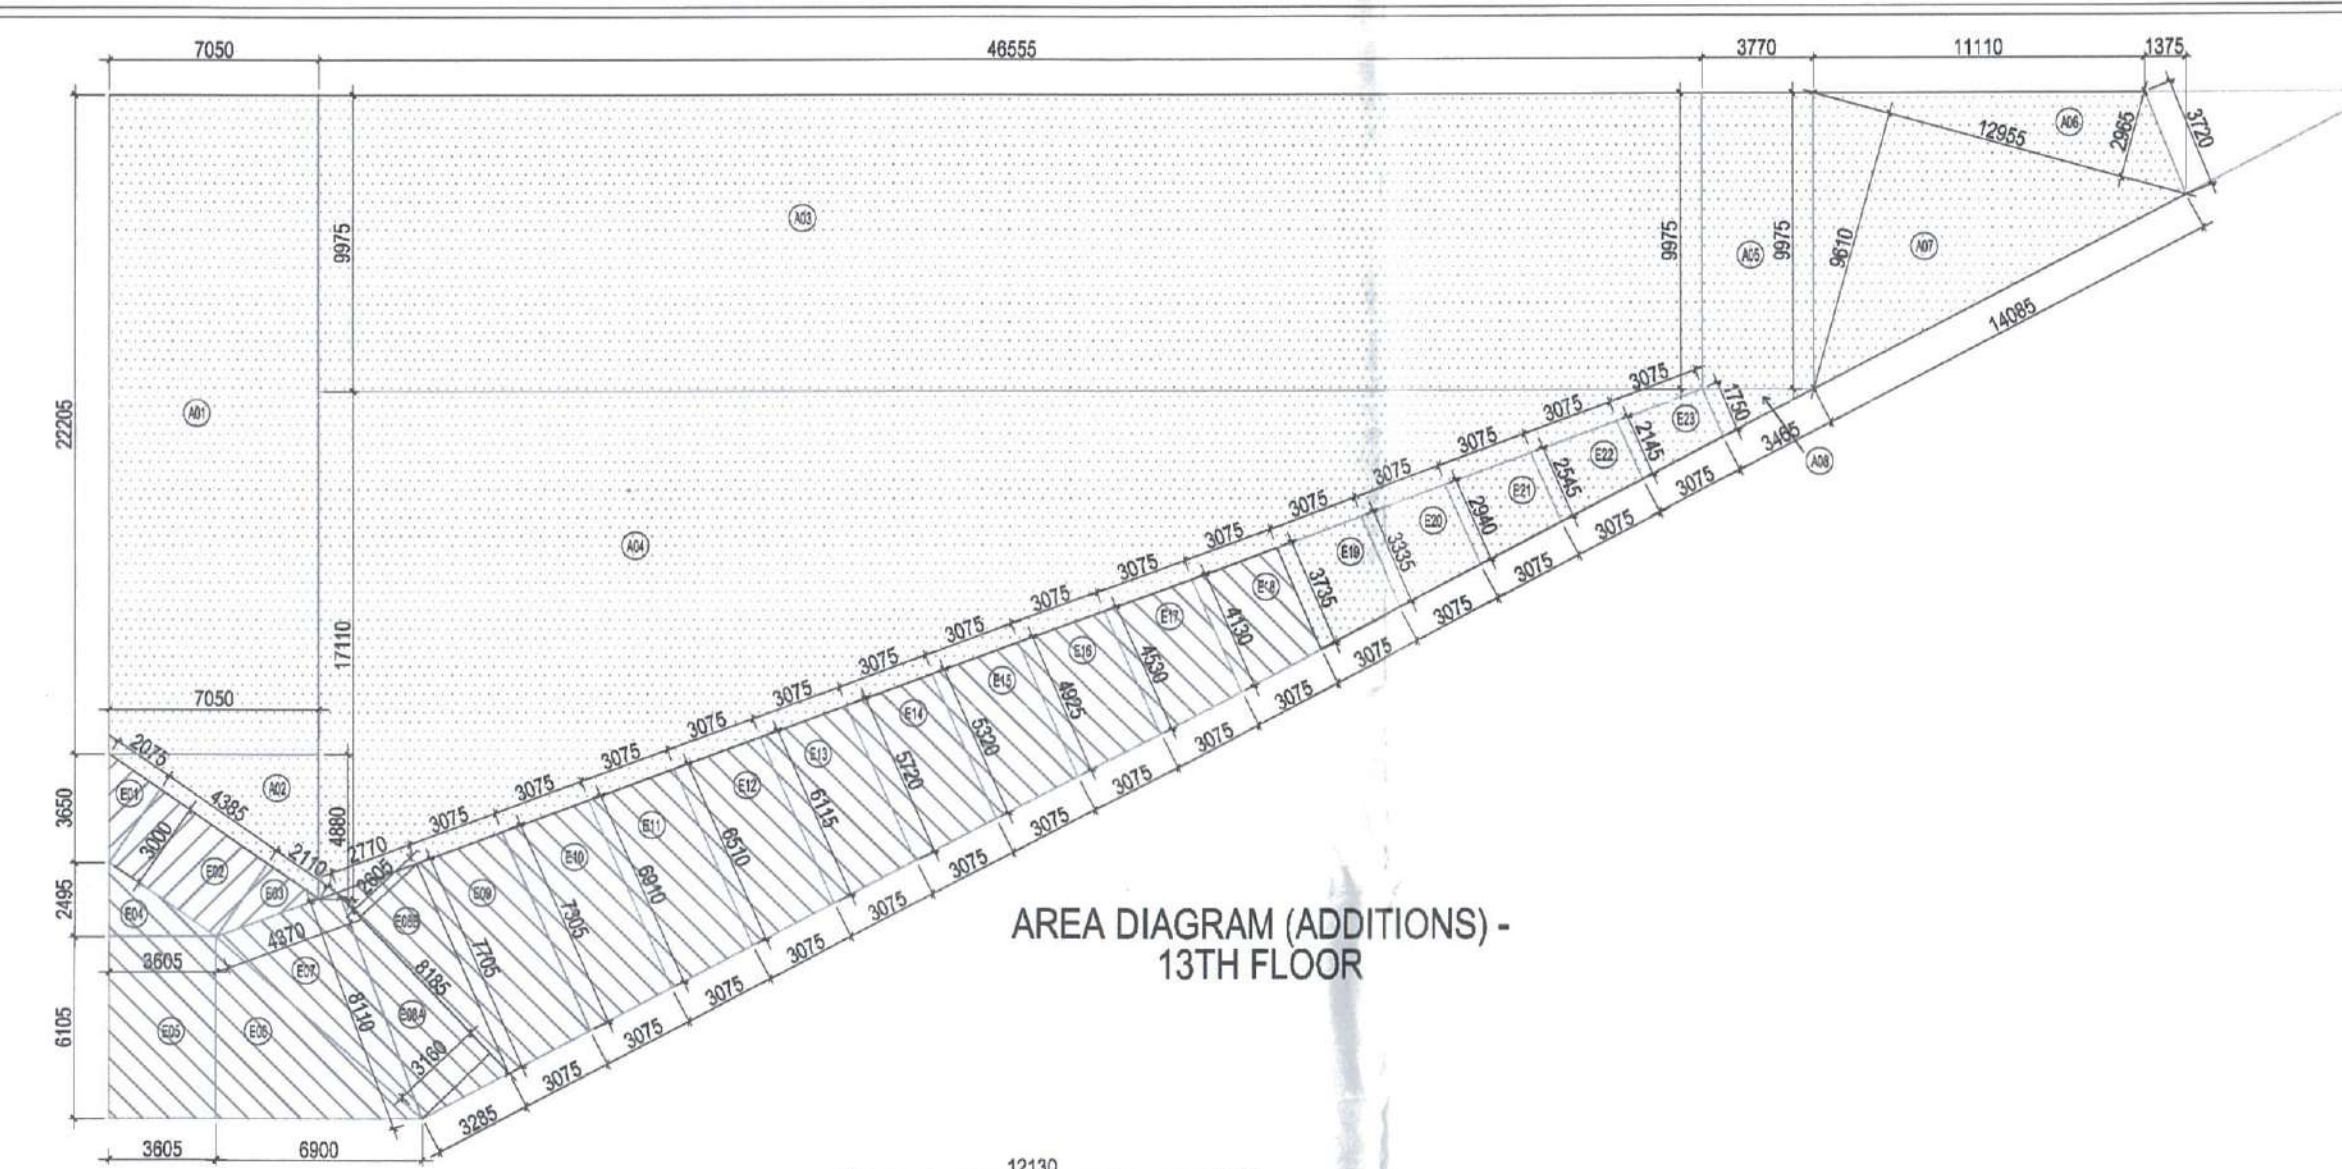


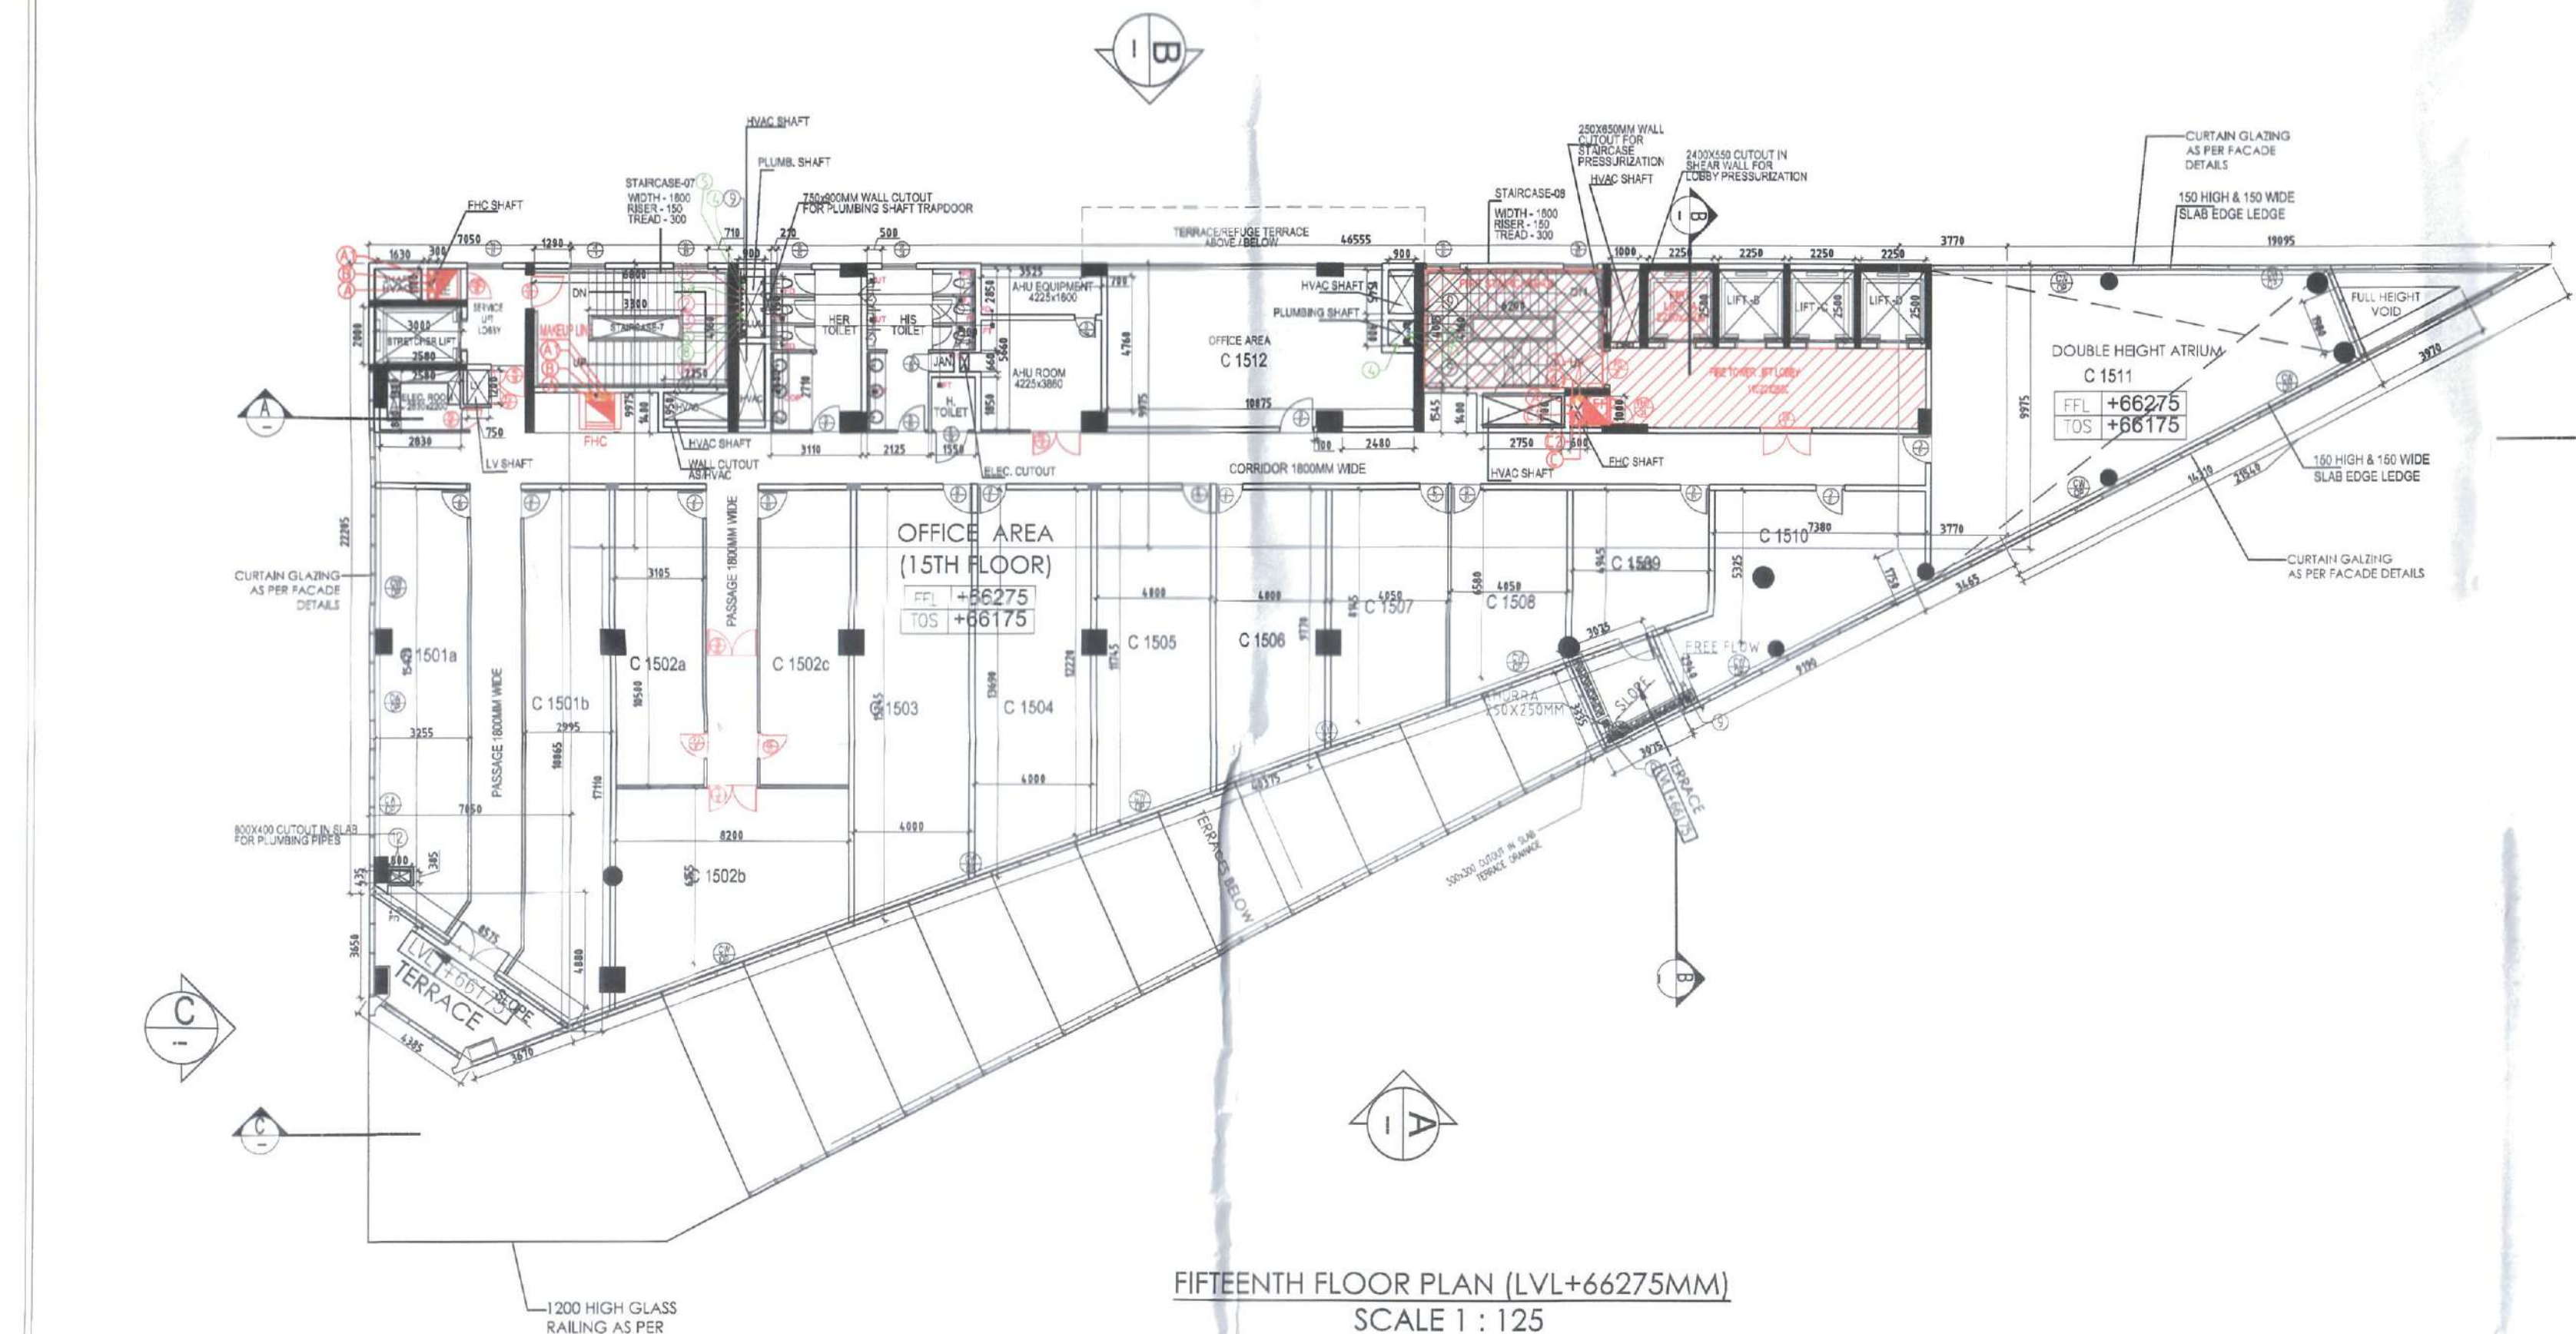


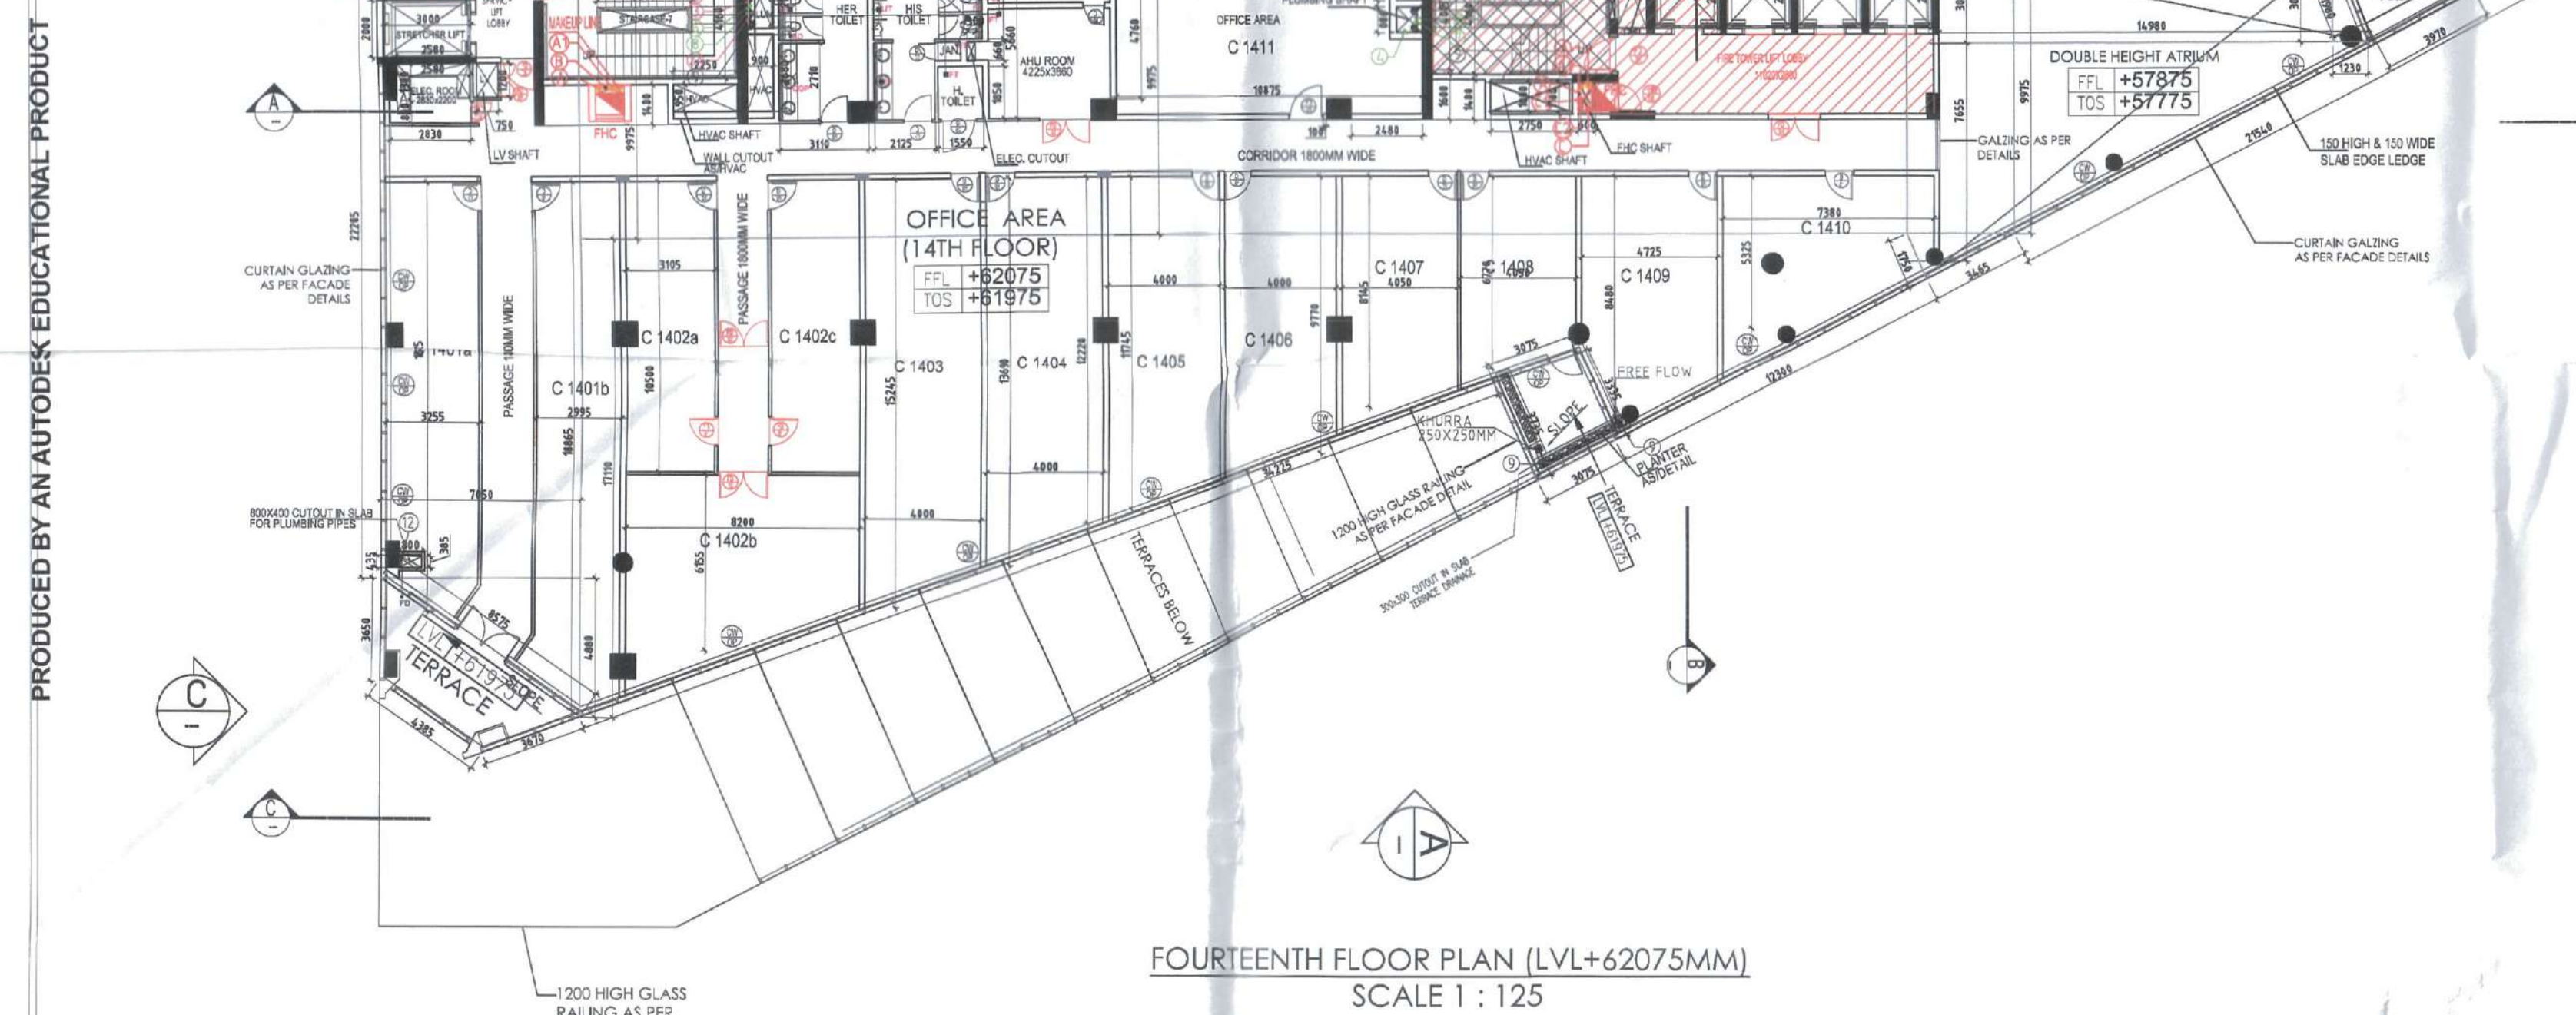

13th floor							
OFFICE FLOOR AREA							
OFFICE FLOOR ADDITION							
S.NO.	FORMULA	FACTOR AND QUANTITY	WIDTH- 1 /BASE-1	WIDTH-2 /BASE-2	HEIGHT	AREA	
A01	RECTANGLE	1.000	7.000	0.000	22.300	156.145	
A02	TRIANGLE	0.500	7.000	0.000	4.800	17.200	
A03	RECTANGLE	1.000	46.500	0.000	9.900	464.950	
A04	TRIANGLE	0.500	46.500	0.000	17.100	398.675	
A05	RECTANGLE	1.000	5.750	0.000	9.900	57.925	
A06	TRIANGLE	0.500	5.750	0.000	9.900	28.962	
A07	TRIANGLE	0.500	13.650	0.000	9.900	62.240	
A08	TRIANGLE	0.500	7.500	0.000	3.465	13.035	
E19	TRIAPZUM	0.500	7.750	3.335	10.275	104.875	
E20	TRIAPZUM	0.500	3.335	2.460	3.075	5.540	
E21	TRIAPZUM	0.500	9.400	2.535	10.275	114.413	
E22	TRIAPZUM	0.500	2.540	2.135	3.075	4.743	
E23	TRIAPZUM	0.500	1.440	1.750	3.075	2.589	