
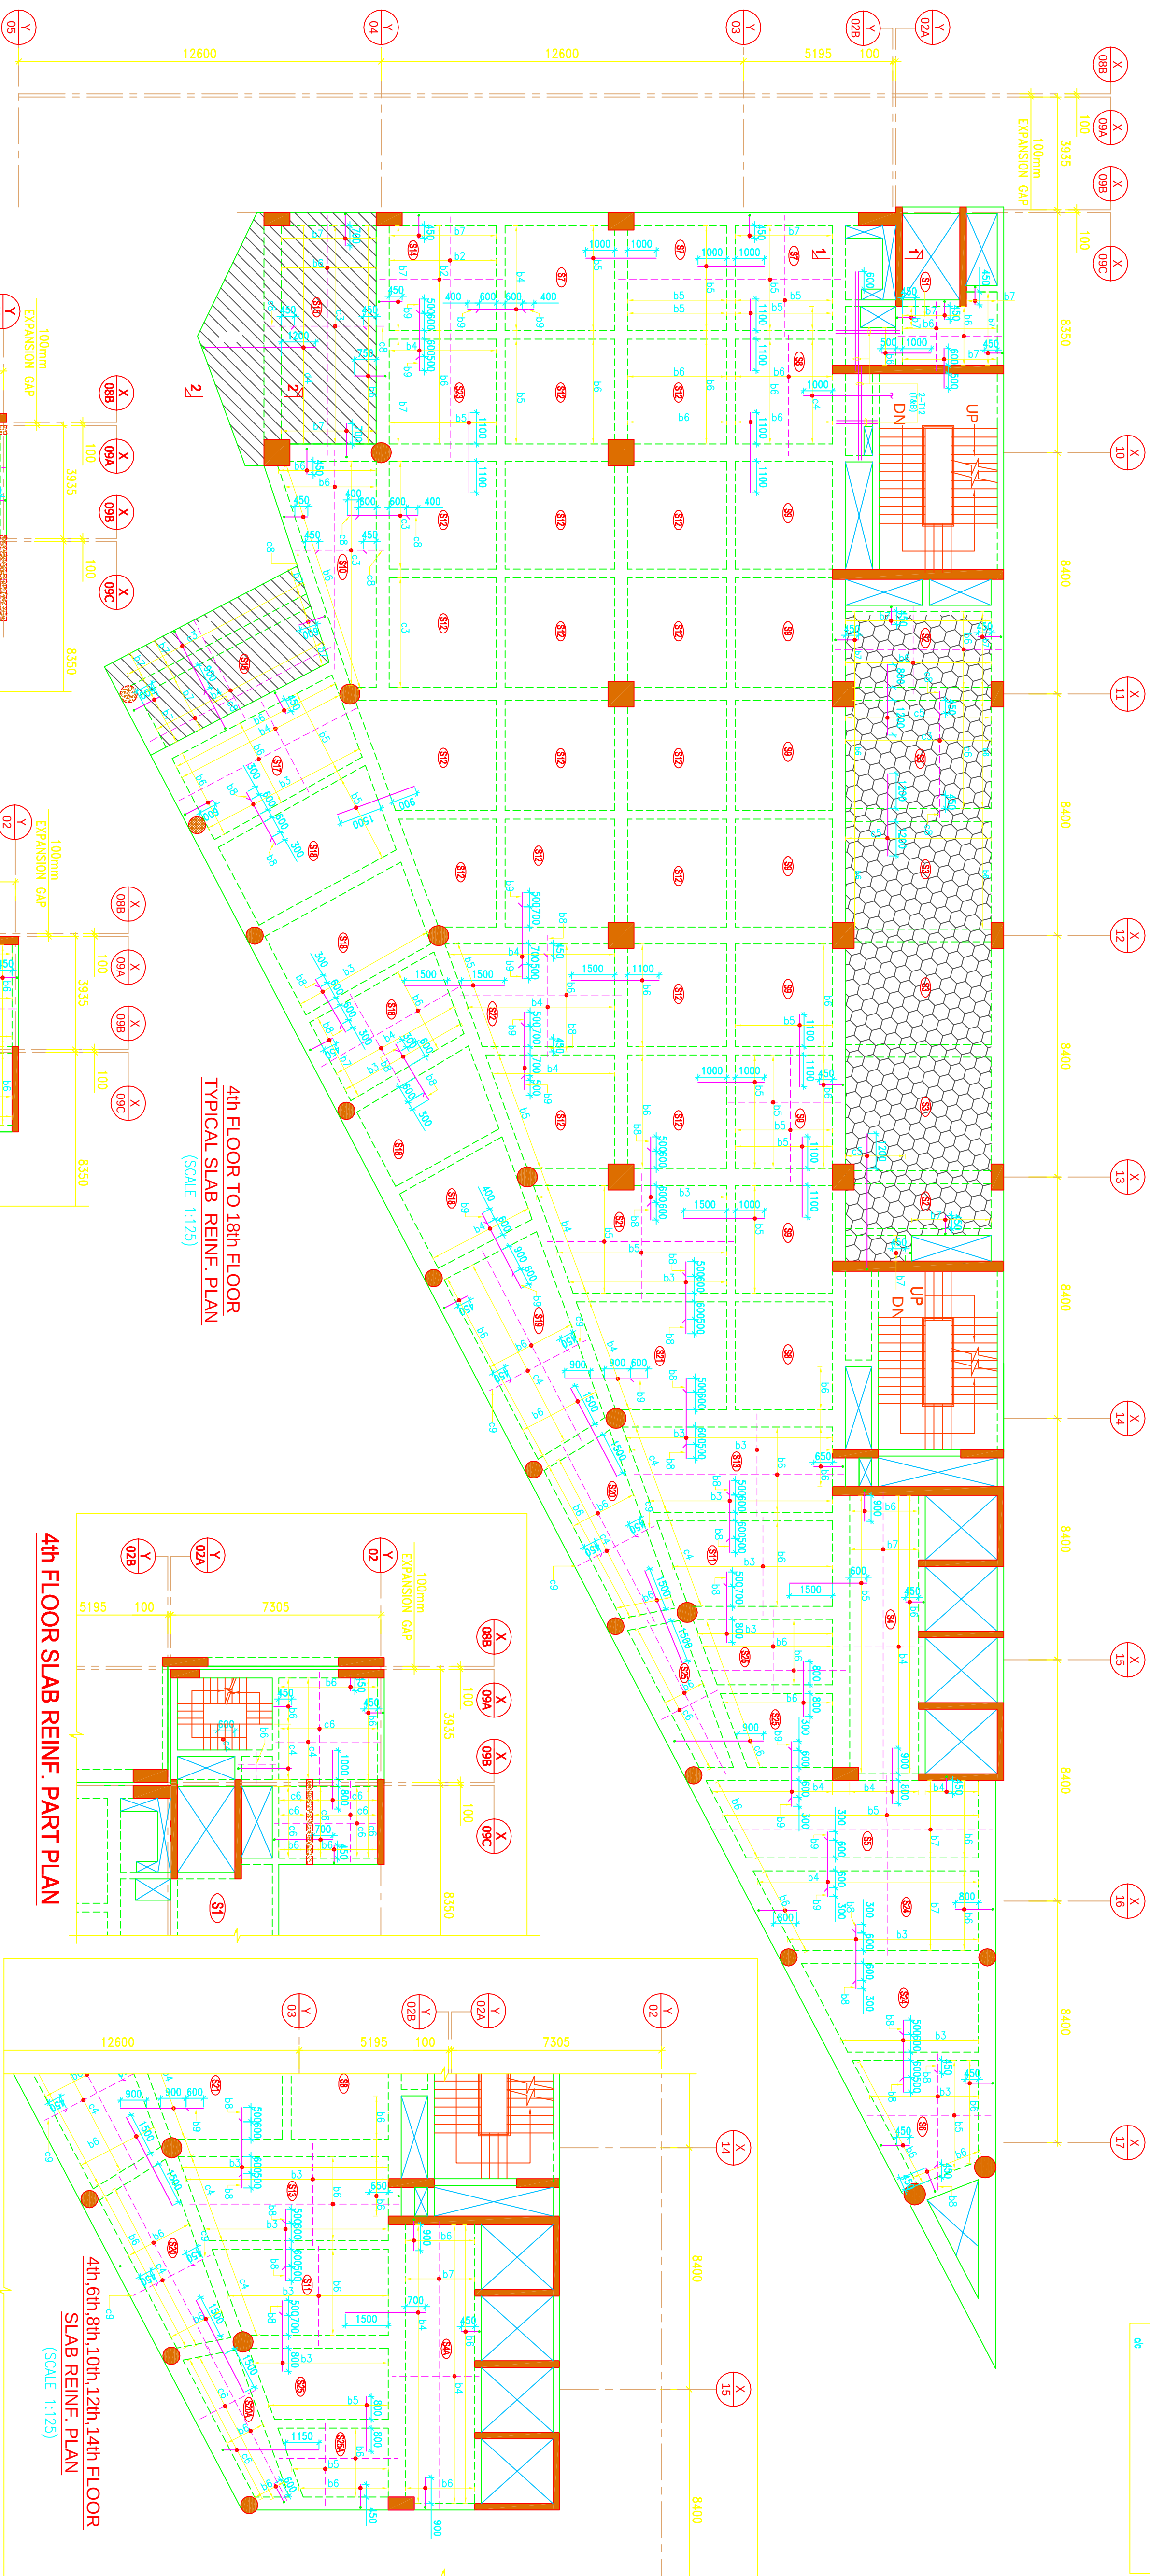
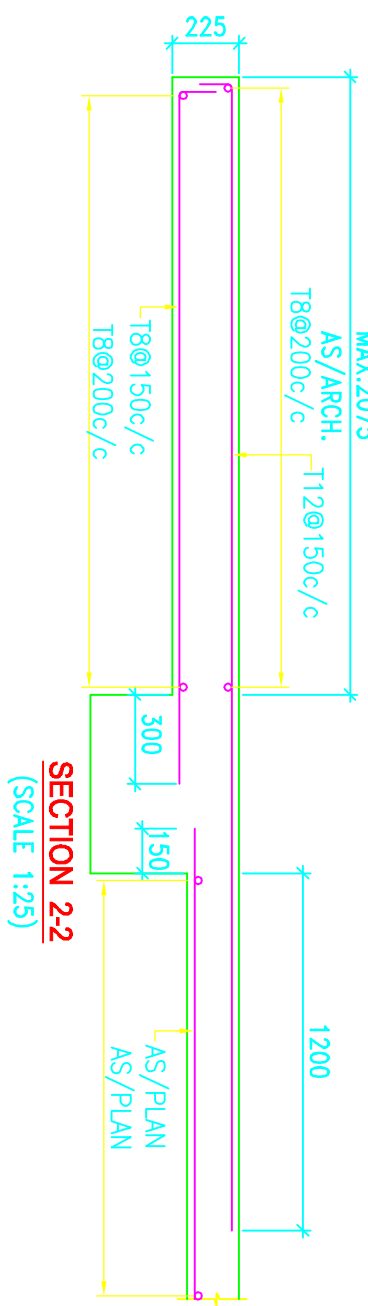
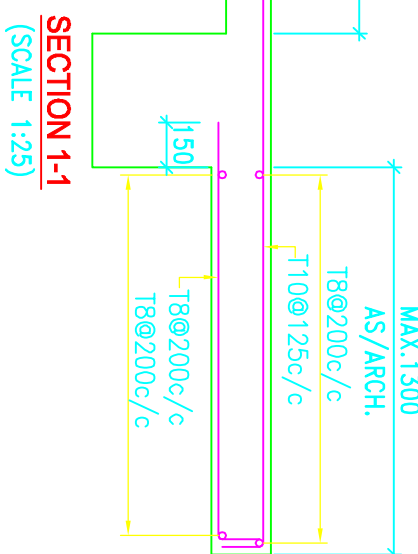
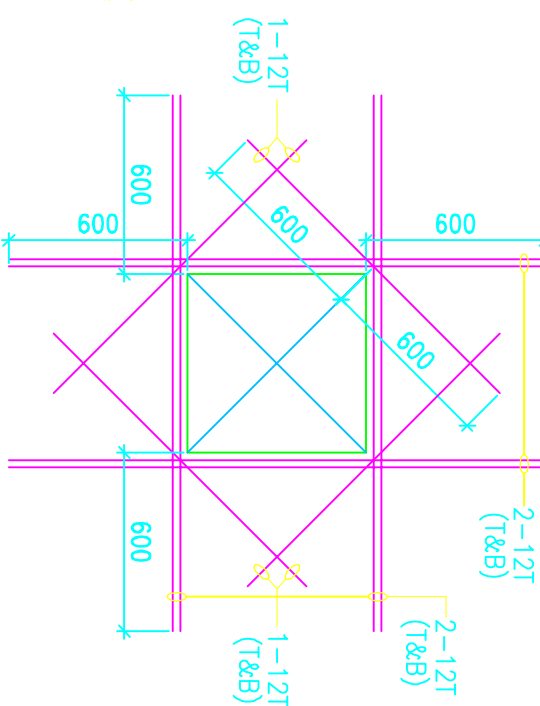
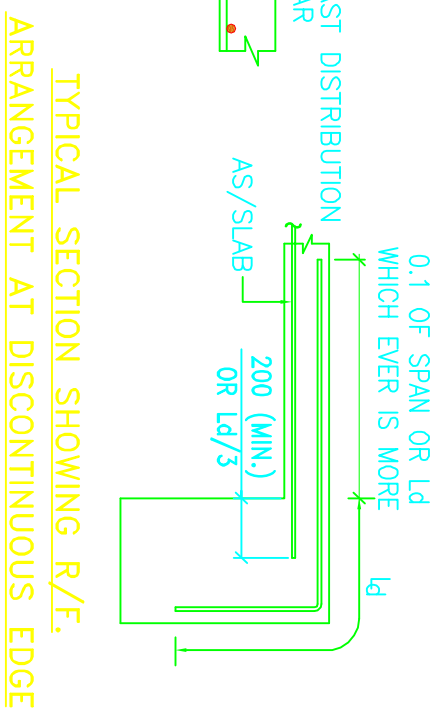


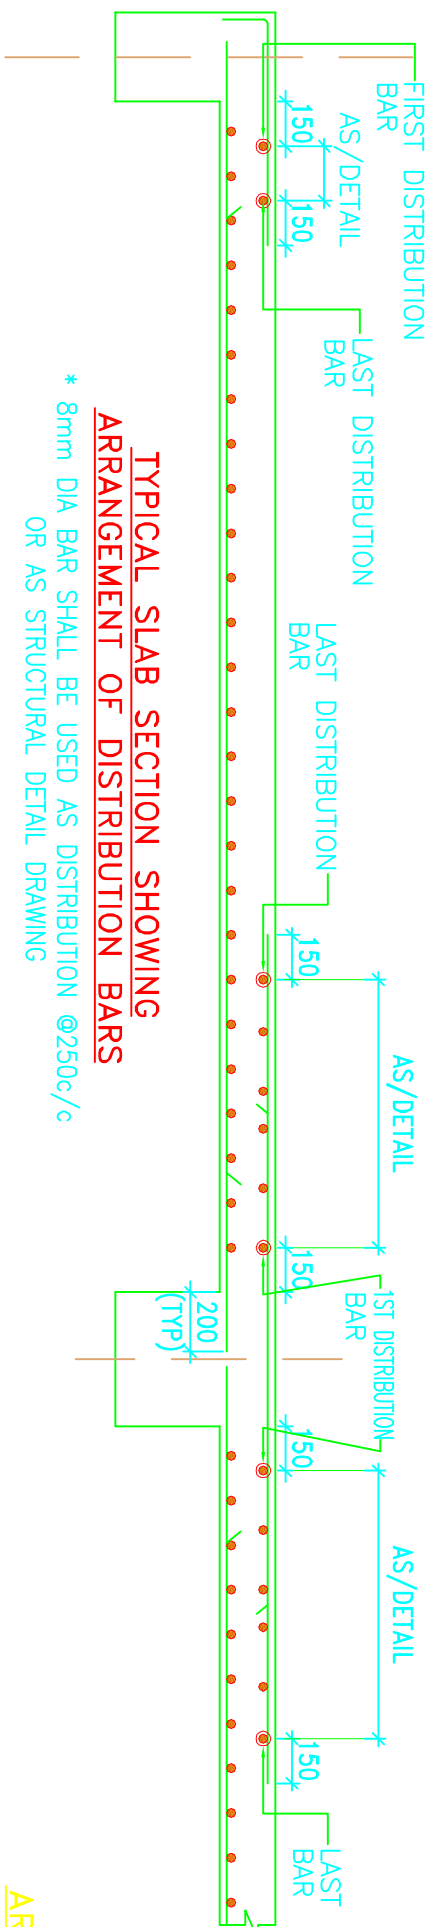

LEGENDS FOR REINFORCEMENT IN SLAB :-


GUIDELINES FOR READING SLAB REINFORCEMENT :-

1. ALL DIMENSIONS SHOWN ARE IN MM (UNLESS MENTIONED).

2. FOLLOW WRITTEN DIMENSIONS ONLY. DO NOT MEASURE ANY DIMENSION.

3. PROVIDED 2-12T (7d8) IN SLABS WHEREIN WALLS WHEREIN NO BEAM IS PROVIDED.

4. FOR QUANTITY OF REINFORCEMENT, PLACEMENT BEAM NUMBERS & SLAB THICKNESS NOT SHOWN.

5. INDICATES TOP BARS.

6. INDICATES BOTTOM BARS.

7. CLEAR COVER TO SLAB REIN SHALL BE 20mm.

7th FLOOR SLAB REINF. PART PLAN

5th & 6th FLOOR SLAB REINF. PART PLAN

4th FLOOR TO 18th FLOOR TYPICAL SLAB REINF. PLAN (SCALE 1:125)

4th FLOOR SLAB REINF. PART PLAN

4th, 6th, 8th, 10th, 12th, 14th FLOOR SLAB REINF. PLAN (SCALE 1:125)

TERMINATION LVL. 5th FLOOR

CONCRETE GRADE M40	COL. NO.	TYPE	DIA	NUMBER
25T	4 NO.	○	16T	4 NO.

TERMINATION LVL. 8th FLOOR

CONCRETE GRADE M40	COL. NO.	TYPE	DIA	NUMBER
25T	4 NO.	○	20T	4 NO.

TERMINATION LVL. 10th FLOOR

CONCRETE GRADE M40	COL. NO.	TYPE	DIA	NUMBER
25T	4 NO.	○	25T	4 NO.

TERMINATION LVL. 12th FLOOR

CONCRETE GRADE M40	COL. NO.	TYPE	DIA	NUMBER
25T	4 NO.	○	25T	4 NO.

LEGEND FOR LATERAL TIES :-

11	12T@75c/c - ZONE A
11	8T@150c/c - ZONE B