


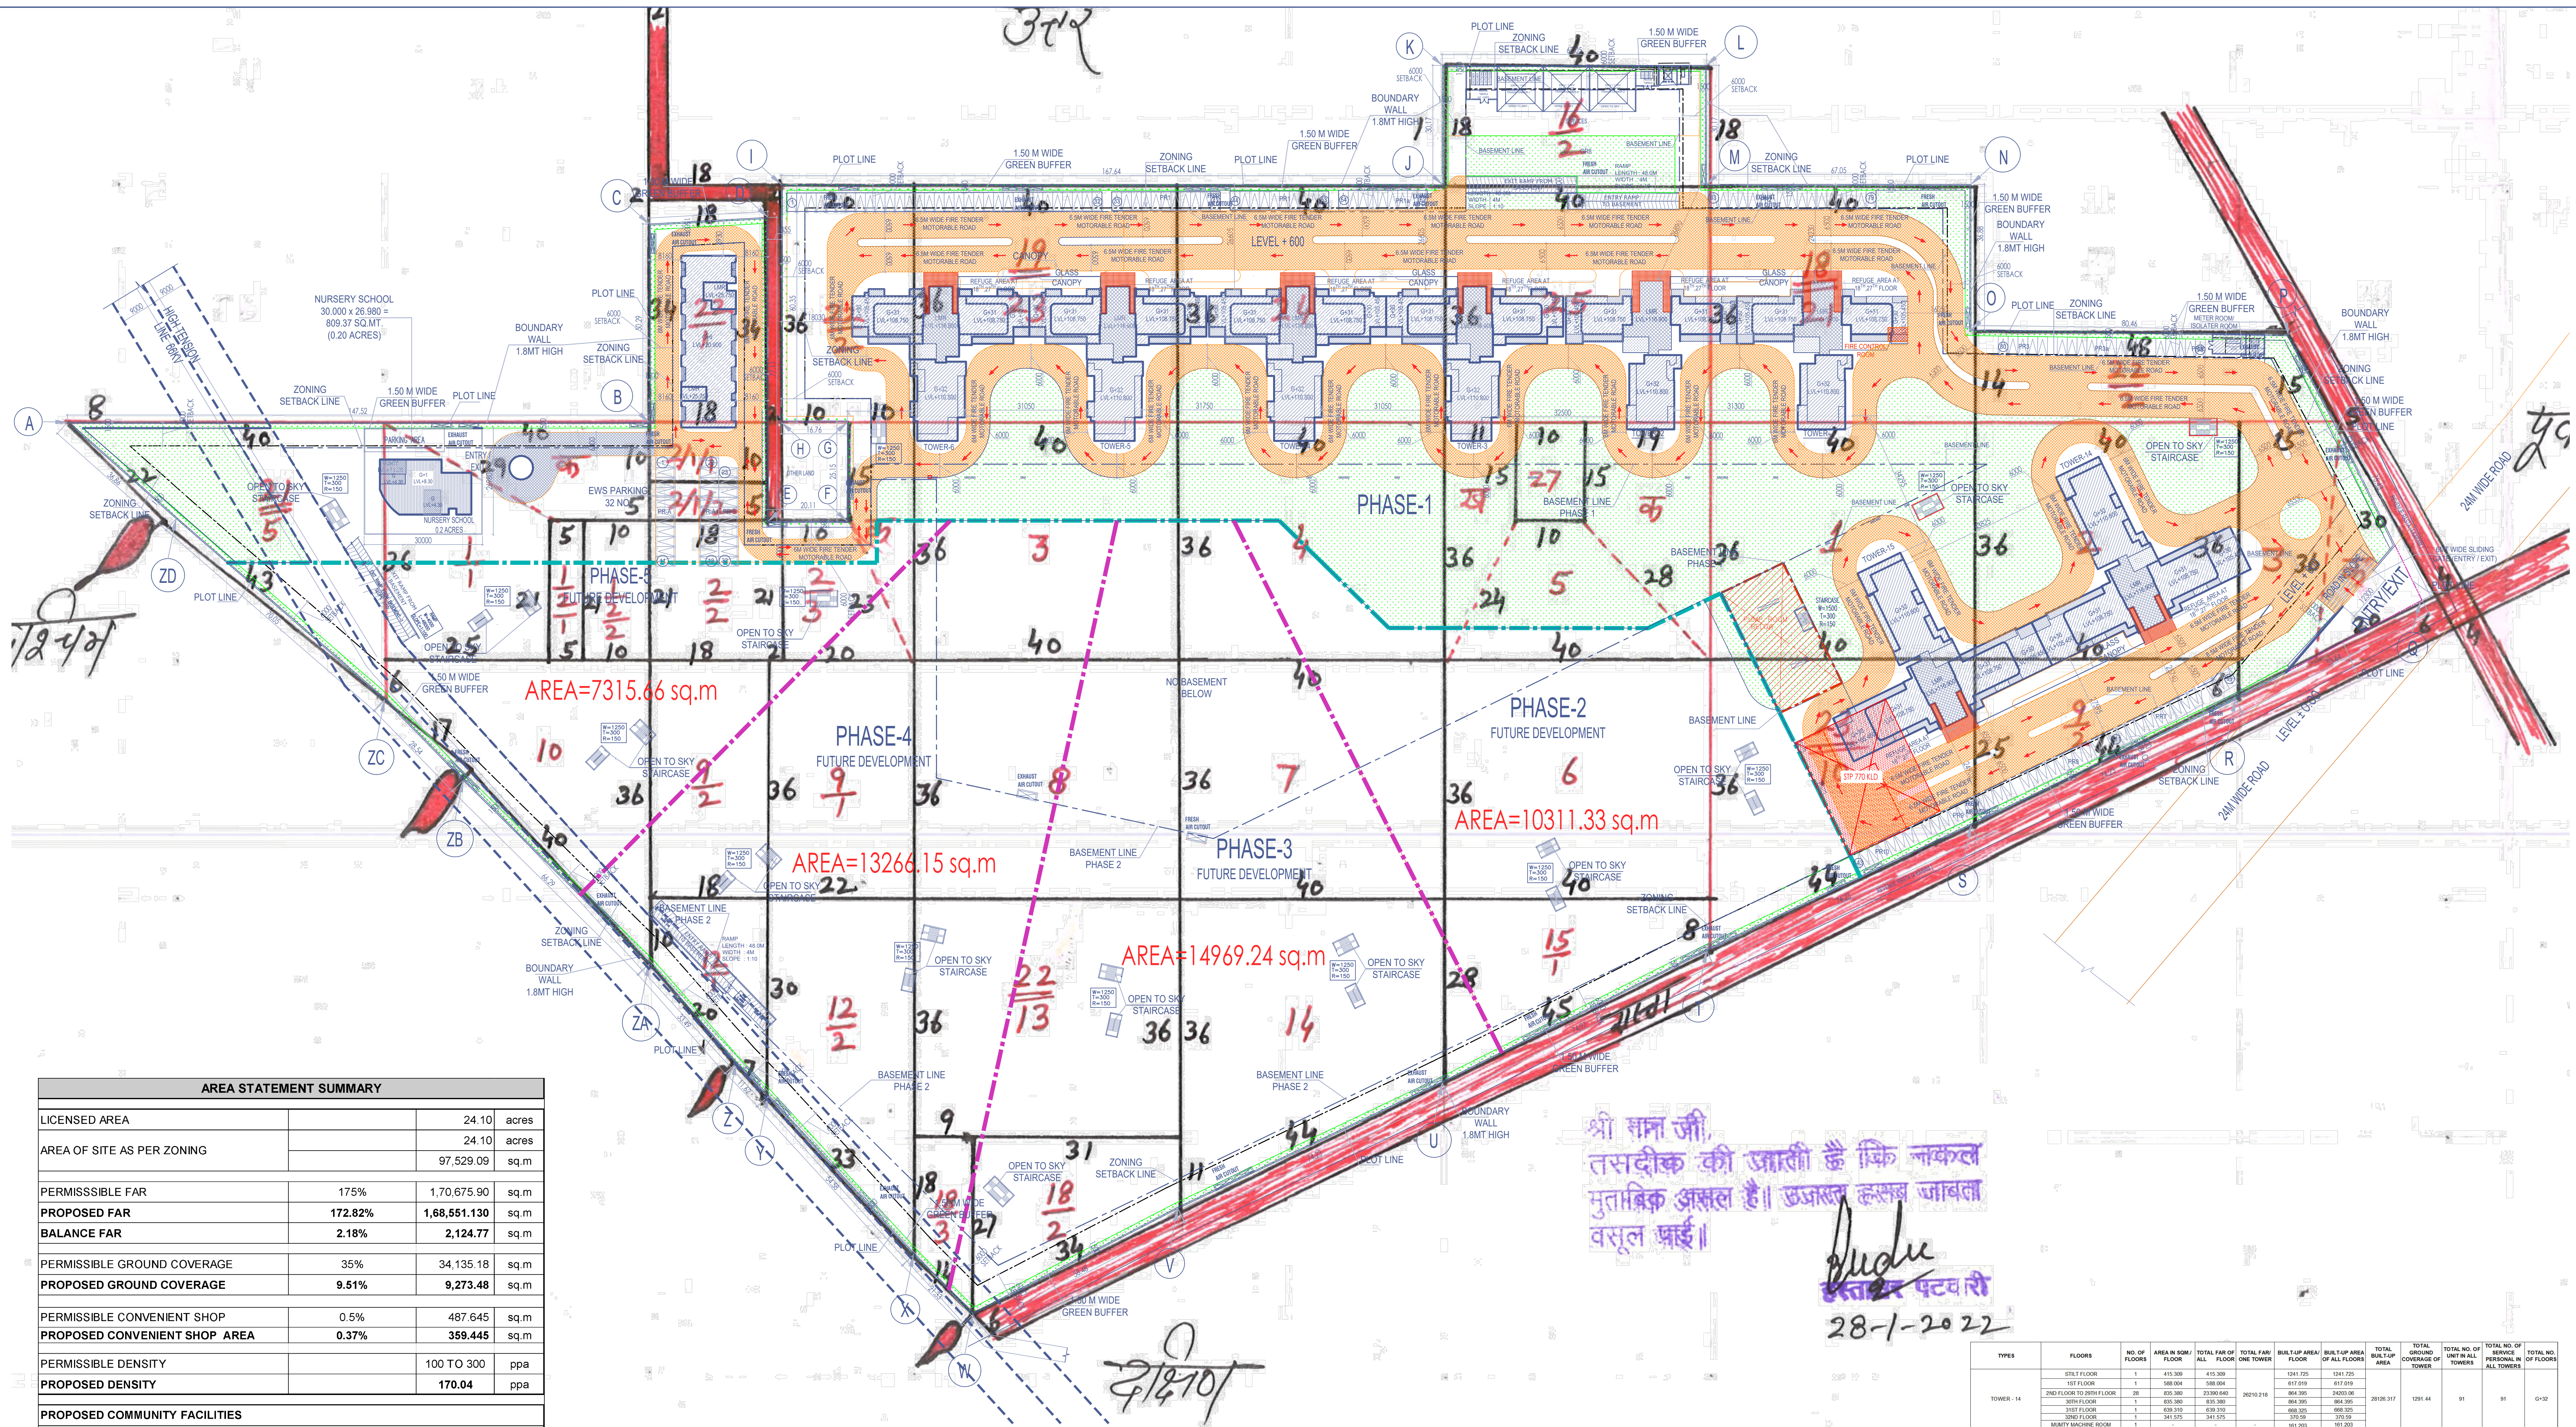

AREA STATEMENT SUMMARY			
LICENSED AREA	24.10	acres	
AREA OF SITE AS PER ZONING	24.10	acres	
	97,529.09	sq.m	
PERMISSIBLE FAR	175%	1,70,675.90	sq.m
PROPOSED FAR	172.82%	1,68,551.130	sq.m
BALANCE FAR	2.18%	2,124.77	sq.m
PERMISSIBLE GROUND COVERAGE	35%	34,135.18	sq.m
PROPOSED GROUND COVERAGE	9.51%	9,273.48	sq.m
PERMISSIBLE CONVENIENT SHOP	0.5%	487.645	sq.m
PROPOSED CONVENIENT SHOP AREA	0.37%	359.445	sq.m
PERMISSIBLE DENSITY	100 TO 300	ppa	
PROPOSED DENSITY	170.04	ppa	
PROPOSED COMMUNITY FACILITIES			
NURSERY SCHOOL- 0.2 acres		1	no.
		809.37	sq.m
REQUIRED EWS UNITS @ 15% OF MAIN DWELLING UNITS	(15/85=17.64%) X MAIN DWELLING UNITS	128.42	nos.
	SAY	129	nos.
PROPOSED EWS UNITS		138	nos.
REQUIRED SERVICE PERSONAL ROOMS	10% OF MAIN DWELLING UNITS	72.8	nos.
	SAY	73	nos.
PROPOSED SERVICE PERSONAL ROOMS		91	nos.
POPULATION CALCULATION			
MAIN DWELLING UNITS	728 X 5	3,640	nos.
EWS UNITS	138 X 2	276	nos.
SERVICE PERSONAL	91 X 2	182	nos.
TOTAL POPULATION		4,098	nos.
REQUIRED GREEN AREA	15%	14,629.36	sq.m
PROPOSED GREEN AREA	15.02%	14,644.33	sq.m
CAR PARKING			
REQUIRED CAR PARKING FOR MAIN DWELLING UNIT	1.5 CAR PER MAIN UNIT	1092	nos.
PROPOSED CAR PARKING		1349	nos.
REQUIRED CAR PARKING @5% FOR EWS		54.6	nos.
	SAY	55	nos.
PROPOSED CAR PARKING FOR EWS		55	nos.

CARS PROPOSED		
	PHASE -1	PHASE -2
BASEMENT-1	550	784
BASEMENT-2	550	784
STILT	106	
SURFACE	143	
TOTAL	1349	1568
TOTAL PH-1 & PH-2		2917

EWS PARKING	
STILT PARKING	23
SURFACE	32
TOTAL	55

RESIDENTIAL SITE AREA BREAKUP FOR PHASES		
	ACRES	SQ.MT
SITE AREA OF PHASE -1	12.767	51666.71
SITE AREA OF PHASE -2	2.548	10311.33
SITE AREA OF PHASE -3	3.699	14969.24
SITE AREA OF PHASE -4	3.278	13266.15
SITE AREA OF PHASE -5	1.808	7315.66
TOTAL SITE AREA	24.100	97529.09

CONVENIENT SHOPPING (UNDER TOWER-1)	GROUND FLOOR	1	72.138	72.138	72.138	-	-	-	-	-	-	-
