




PRODUCED BY AN AUTODESK EDUCATIONAL PRODUCT

- 1. That this layout plan shall be read in conjunction with the clauses appearing on the agreement executed under Rule 11 and the bilateral agreement.

- 2. That the plotted area of the colony shall not exceed 65% of the net planned area of the colony.
- 3. That the demarcation plans as per site of all the Residential Plots and Commercial site shall be approved from this department and construction on these sites shall be governed by the Haryana Building Code, 2017 and the Zoning Plan approved by the Director, Town & Country Planning, Haryana.

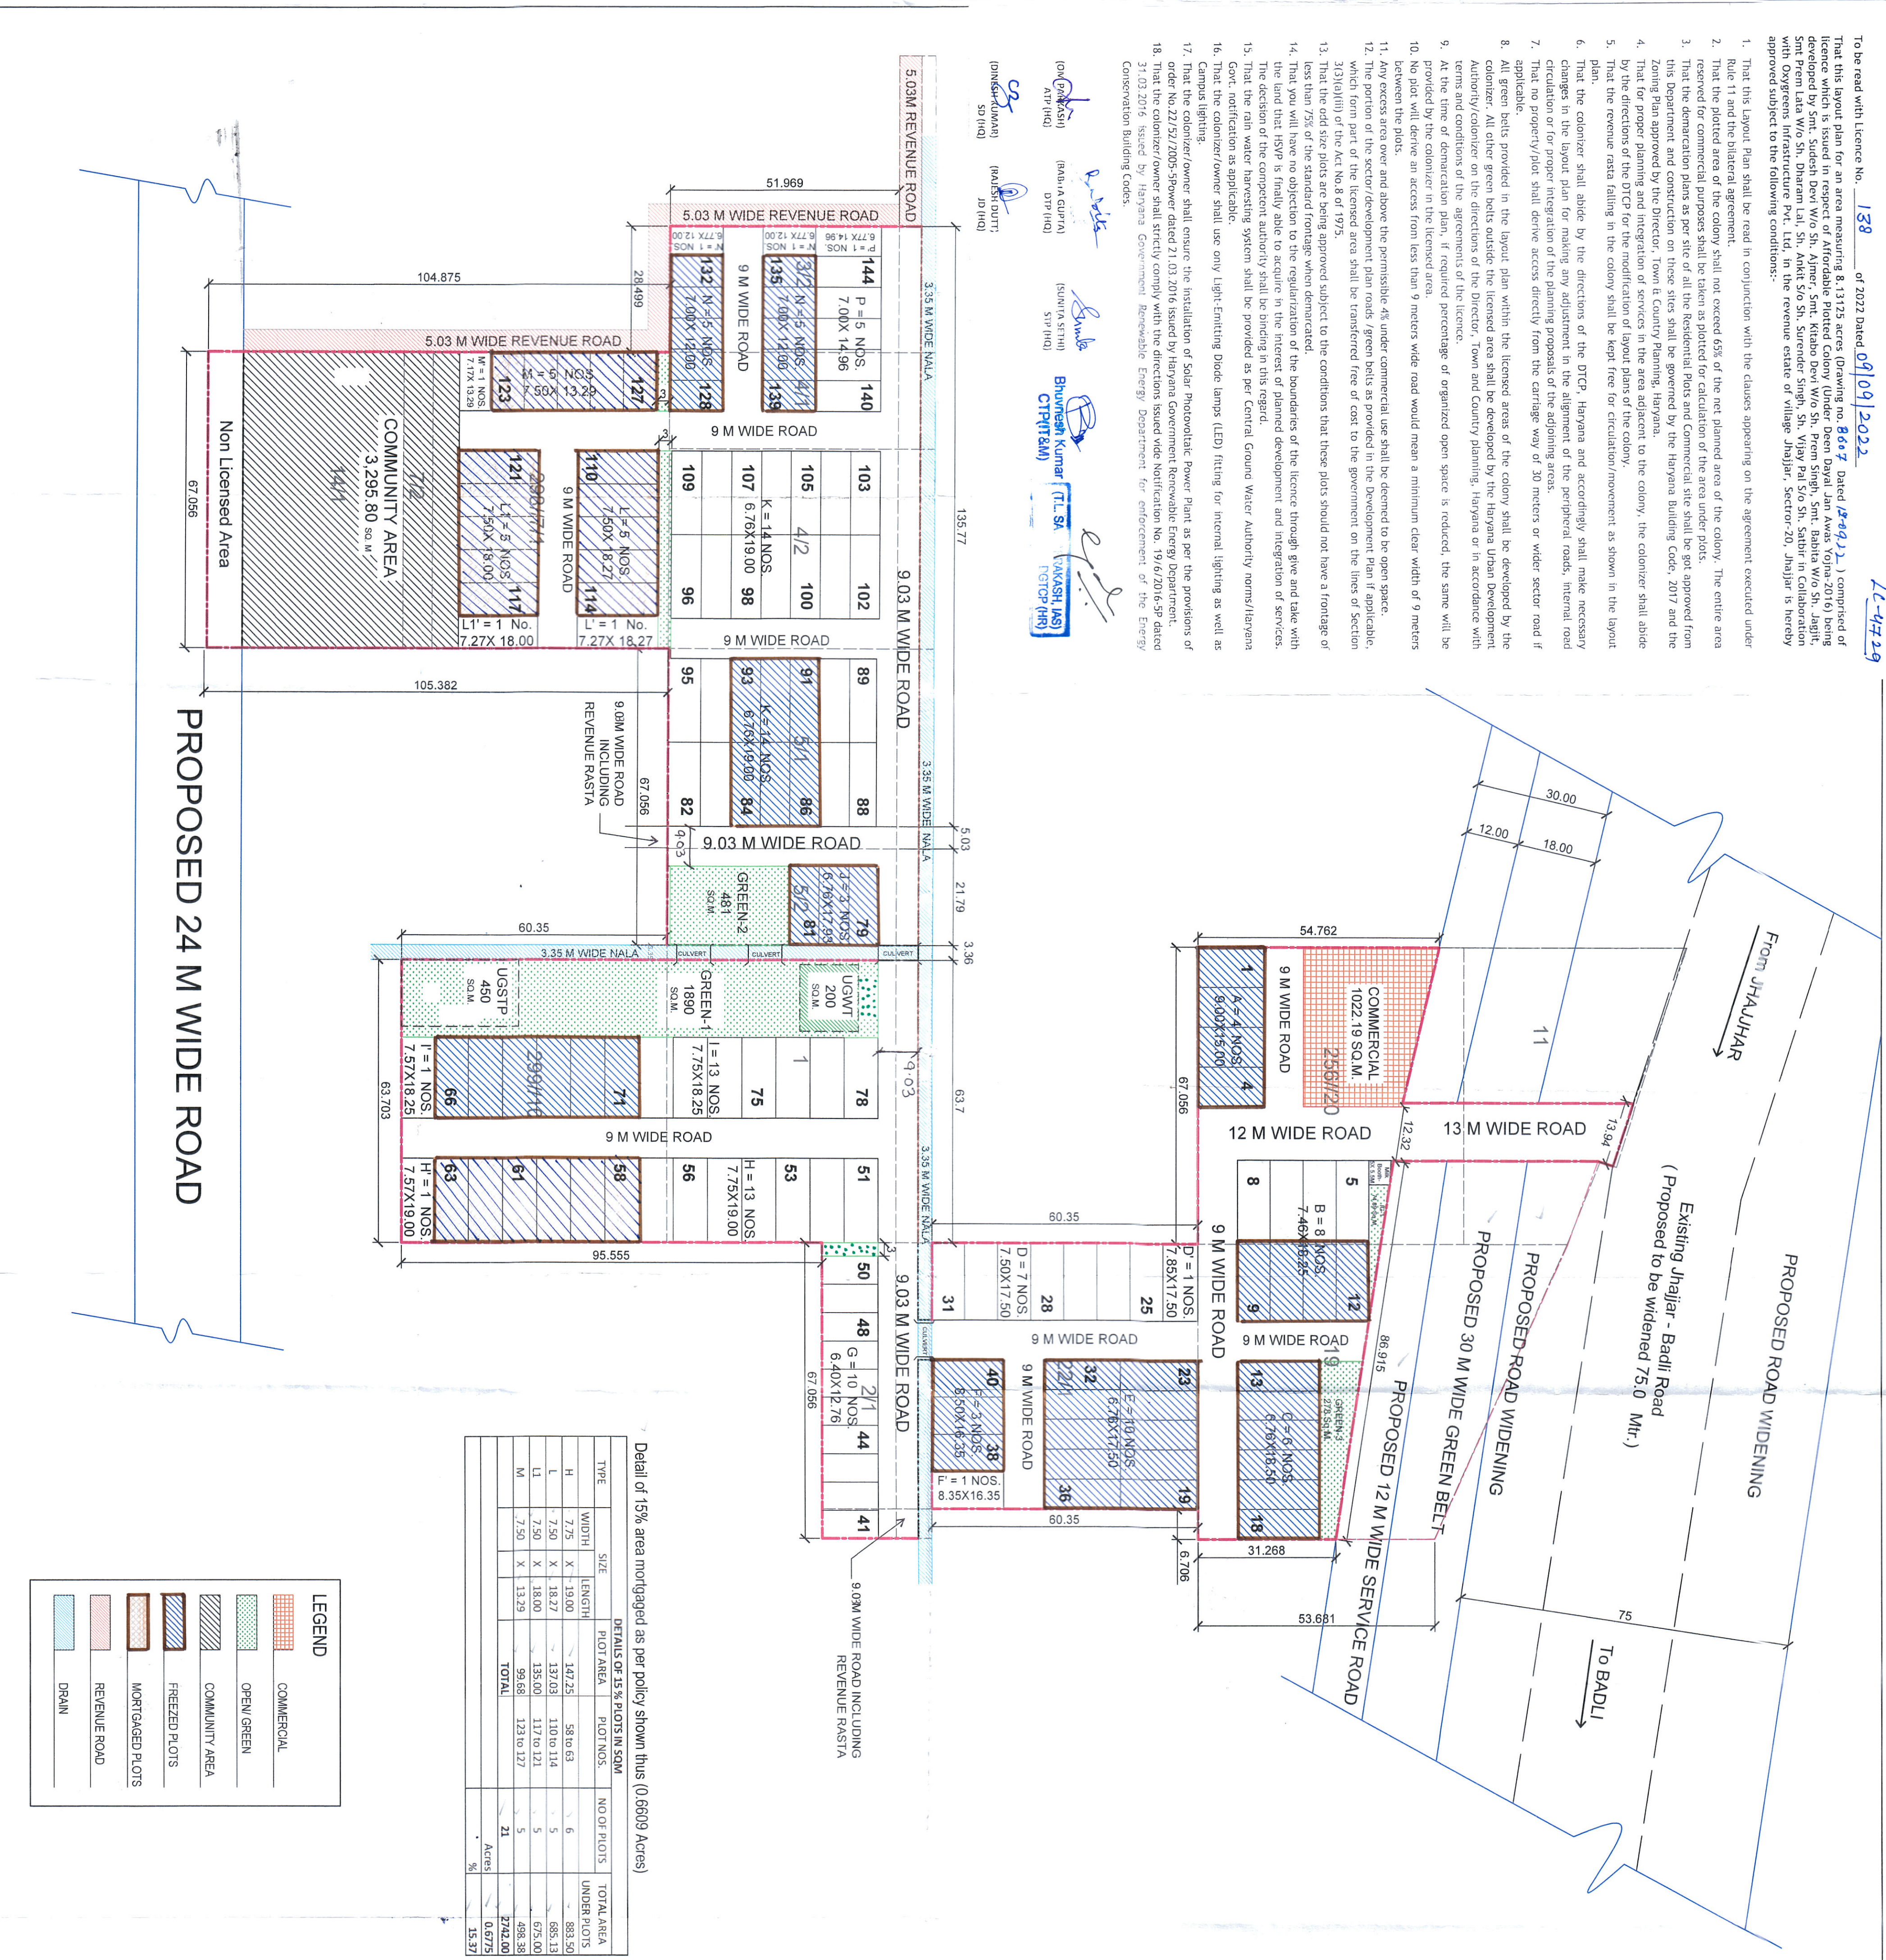









LAYOUT PLAN FOR AFFORDABLE RESIDENTIAL PLOTTED COLONY UNDER DDAY - 2016 OVER AN AREA MEASURING 8.1325 ACRES IN SECTOR - 20, DISTRICT - JHAJJAR BEING DEVELOPED BY OXYGENS INFRASTRUCTURE PVT. LTD.

ARCHITECT: YASH PRATAP SINGH SHEKHAWAT
ARCHITECT: YASH PRATAP SINGH SHEKHAWAT
OWNER: OXYGENS INFRASTRUCTURE PVT. LTD.

SCALE - 1:500
DATE - MARCH - 2022