


24.1 1001

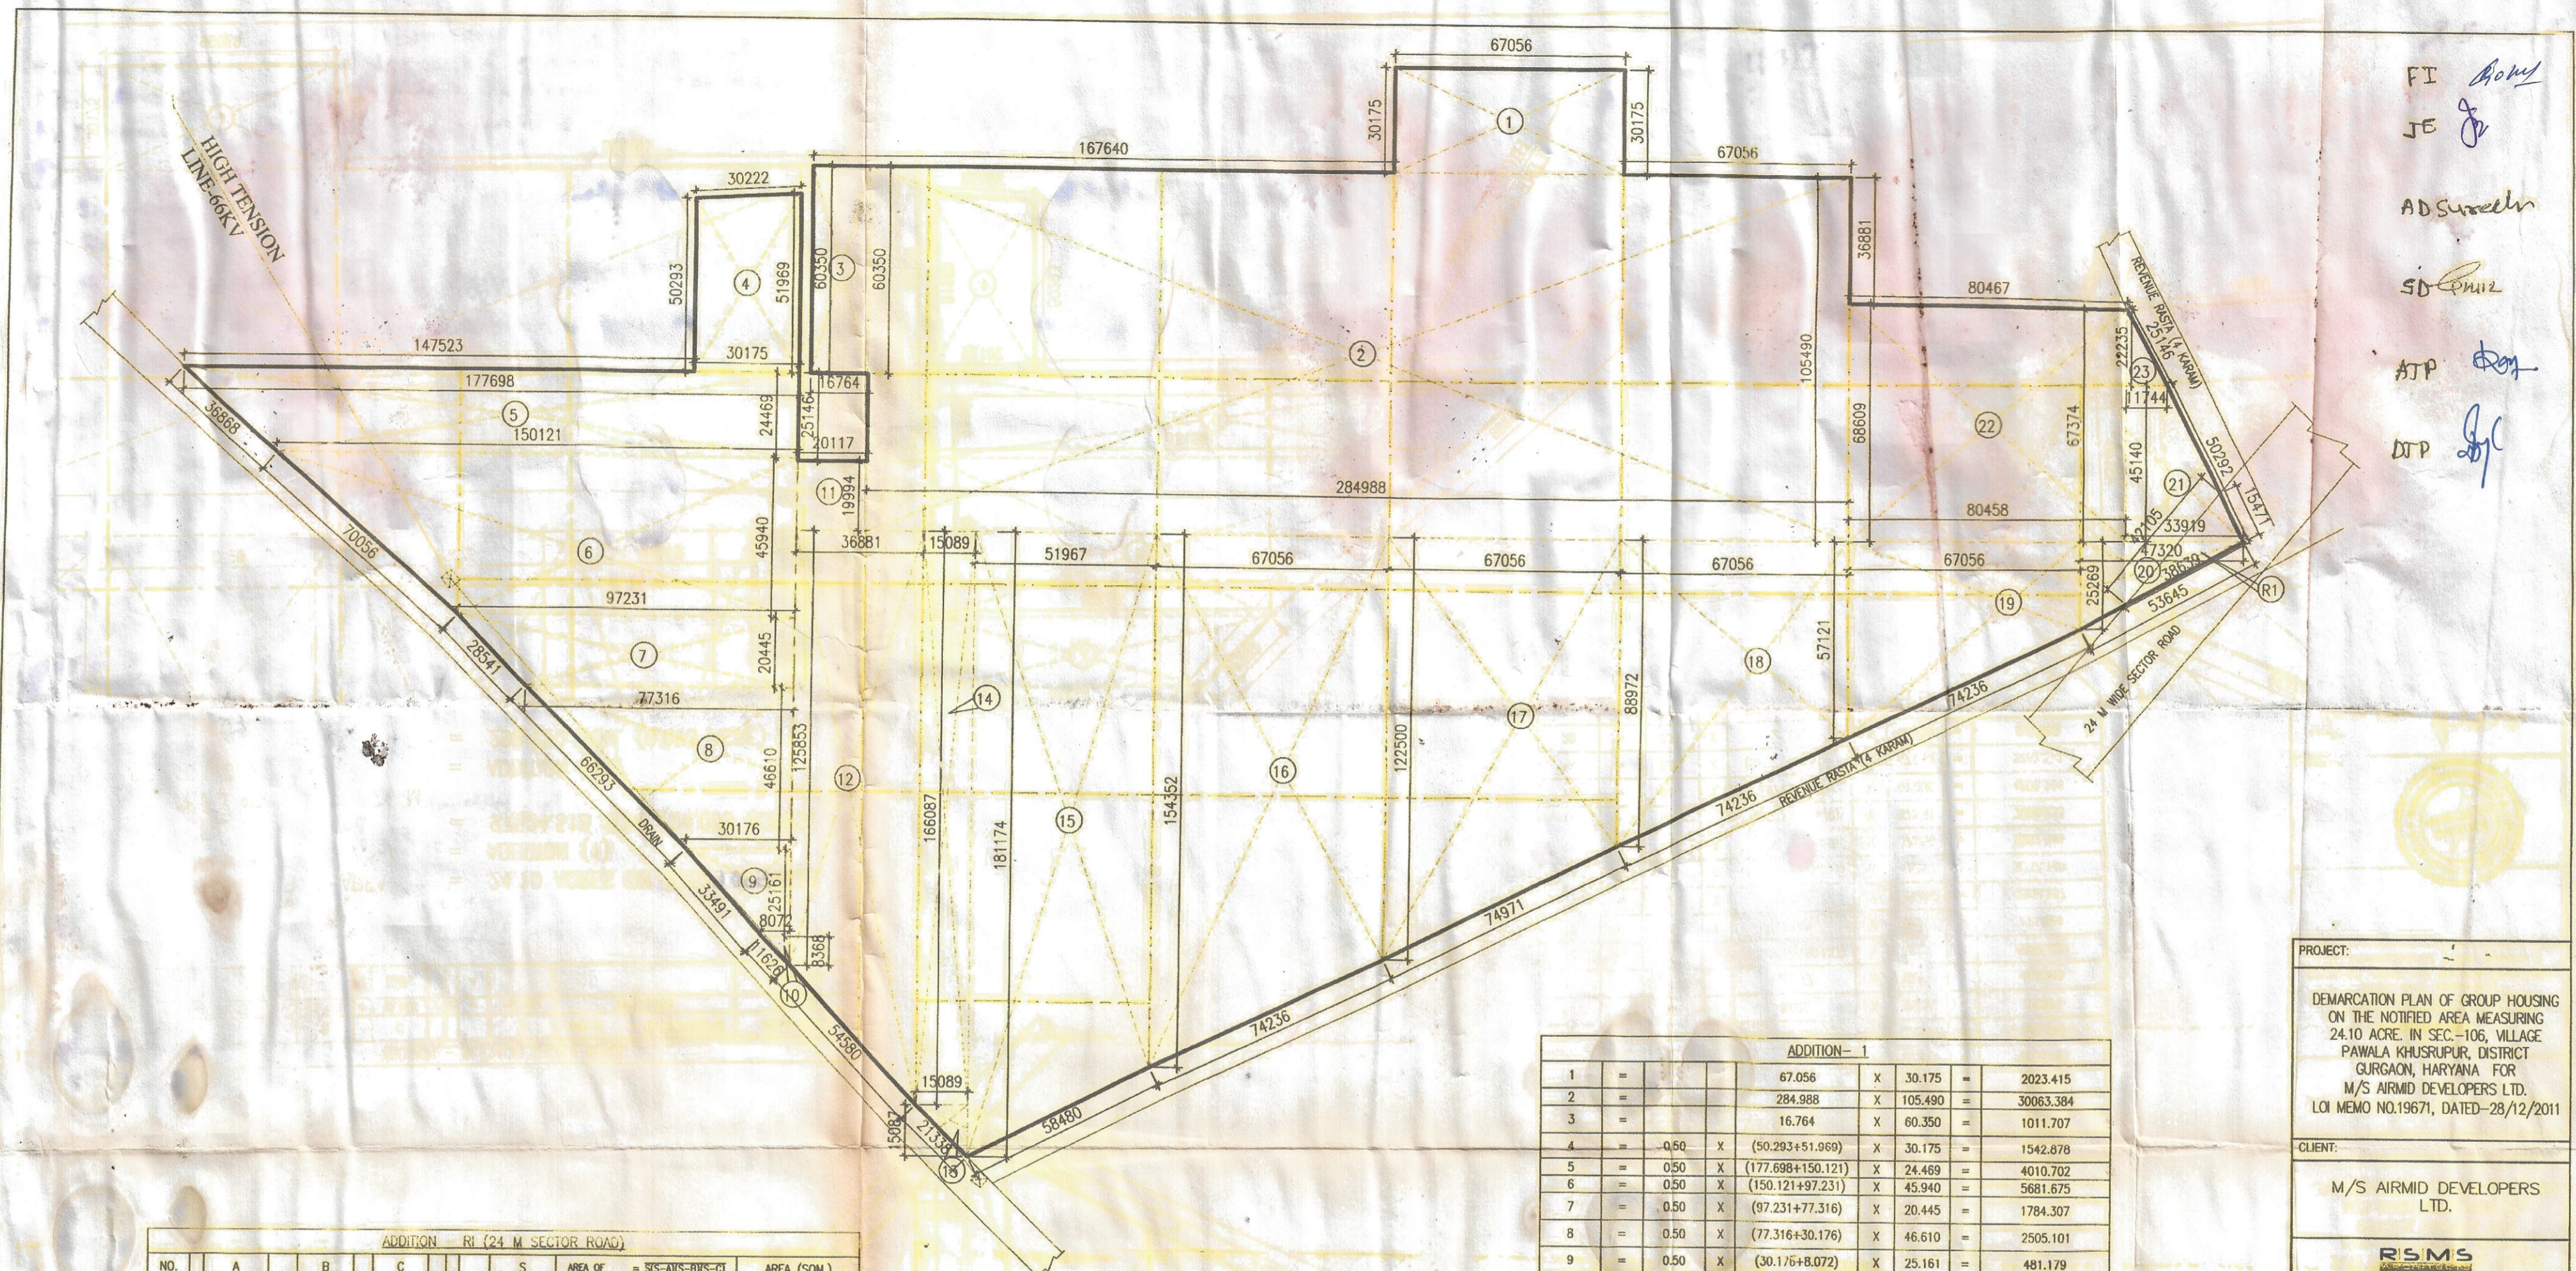

FI *Rowl*
 JE *J*
 AD *Suresh*
 SD *Omiz*
 ATP *Don*
 DTP *J*

ADDITION - R1 (24 M SECTOR ROAD)						
NO.	A	B	C	S	AREA OF	AREA (SQM.)
B	38.639	15.471	42.105 / 2	48.108	$S(S-A)(S-B)(S-C)$	298.720
					89233.868	
			TOTAL			298.720

ADDITION - 1						
1	=			67.056	X	30.175 = 2023.415
2	=			284.988	X	105.490 = 30063.384
3	=			16.764	X	60.350 = 1011.707
4	=	0.50	X	(50.293+51.069)	X	30.175 = 1542.878
5	=	0.50	X	(177.698+150.121)	X	24.469 = 4010.702
6	=	0.50	X	(150.121+97.231)	X	45.940 = 5681.675
7	=	0.50	X	(97.231+77.316)	X	20.445 = 1784.307
8	=	0.50	X	(77.316+30.176)	X	46.610 = 2505.101
9	=	0.50	X	(30.176+8.072)	X	25.161 = 481.179
10	=	0.50	X	8.072	X	8.368 = 33.773
11	=			20.117	X	19.994 = 402.219
12	=	0.50	X	(125.853+166.087)	X	36.881 = 5383.520
13	=	0.50	X	15.089	X	15.087 = 113.824
14	=	0.00	X	15.089	X	166.087 = 2506.087
15	=	0.50	X	(181.174+154.352)	X	51.967 = 8718.140
16	=	0.50	X	(154.352+122.500)	X	67.056 = 9282.294
17	=	0.50	X	(122.500+88.972)	X	67.056 = 7090.233
18	=	0.50	X	(88.972+57.121)	X	67.056 = 4898.206
19	=	0.50	X	(57.121+25.269)	X	67.056 = 2762.372
20	=	0.50	X	25.269	X	47.320 = 597.865
21	=	0.50	X	(33.919+11.744)	X	45.140 = 1030.614
22	=	0.50	X	(67.374+68.609)	X	80.458 = 5470.460
23	=	0.50	X	11.744	X	22.235 = 130.564
				TOTAL		97524.518

TOTAL LICENCE AREA = 24.10 ACRES OR 97529.085 SQM.
 TOTAL SITE AREA = ADDITION (1)
 = 97524.518 SQM. (24.099 ACRES)
 TOTAL ROAD AREA UNDER 24 M WIDE SECTOR ROAD = ADDITION (R1)
 = 298.720 SQM. (0.073 ACRE)
 NET PLANNED AREA = TOTAL SITE AREA - ADDITION - A
 = 97524.518 - 298.720 SQM.
 = 97225.798 SQM. (24.025 ACRES)

PROJECT:
 DEMARCATION PLAN OF GROUP HOUSING ON THE NOTIFIED AREA MEASURING 24.10 ACRE. IN SEC.-106, VILLAGE PAWALA KHUSRUPUR, DISTRICT GURGAON, HARYANA FOR M/S AIRMID DEVELOPERS LTD. LOI MEMO NO.19671, DATED-28/12/2011

CLIENT:
 M/S AIRMID DEVELOPERS LTD.

RSMS
RSMS Architects (P) Ltd.
 69, NORA NIVAS BHAWANI KURU (BEHIND D2), VASANT KURU, NEW DELHI-110070, INDIA
 TEL: 26898616, 26898617 | FAX: 26896771 |

PROJECT'S SIGN
Tanvir Arora

SCALE: 1 : 1300 DATE: FEB. 2012

TITLE
 DEMARCATION PLAN

DP - 01