
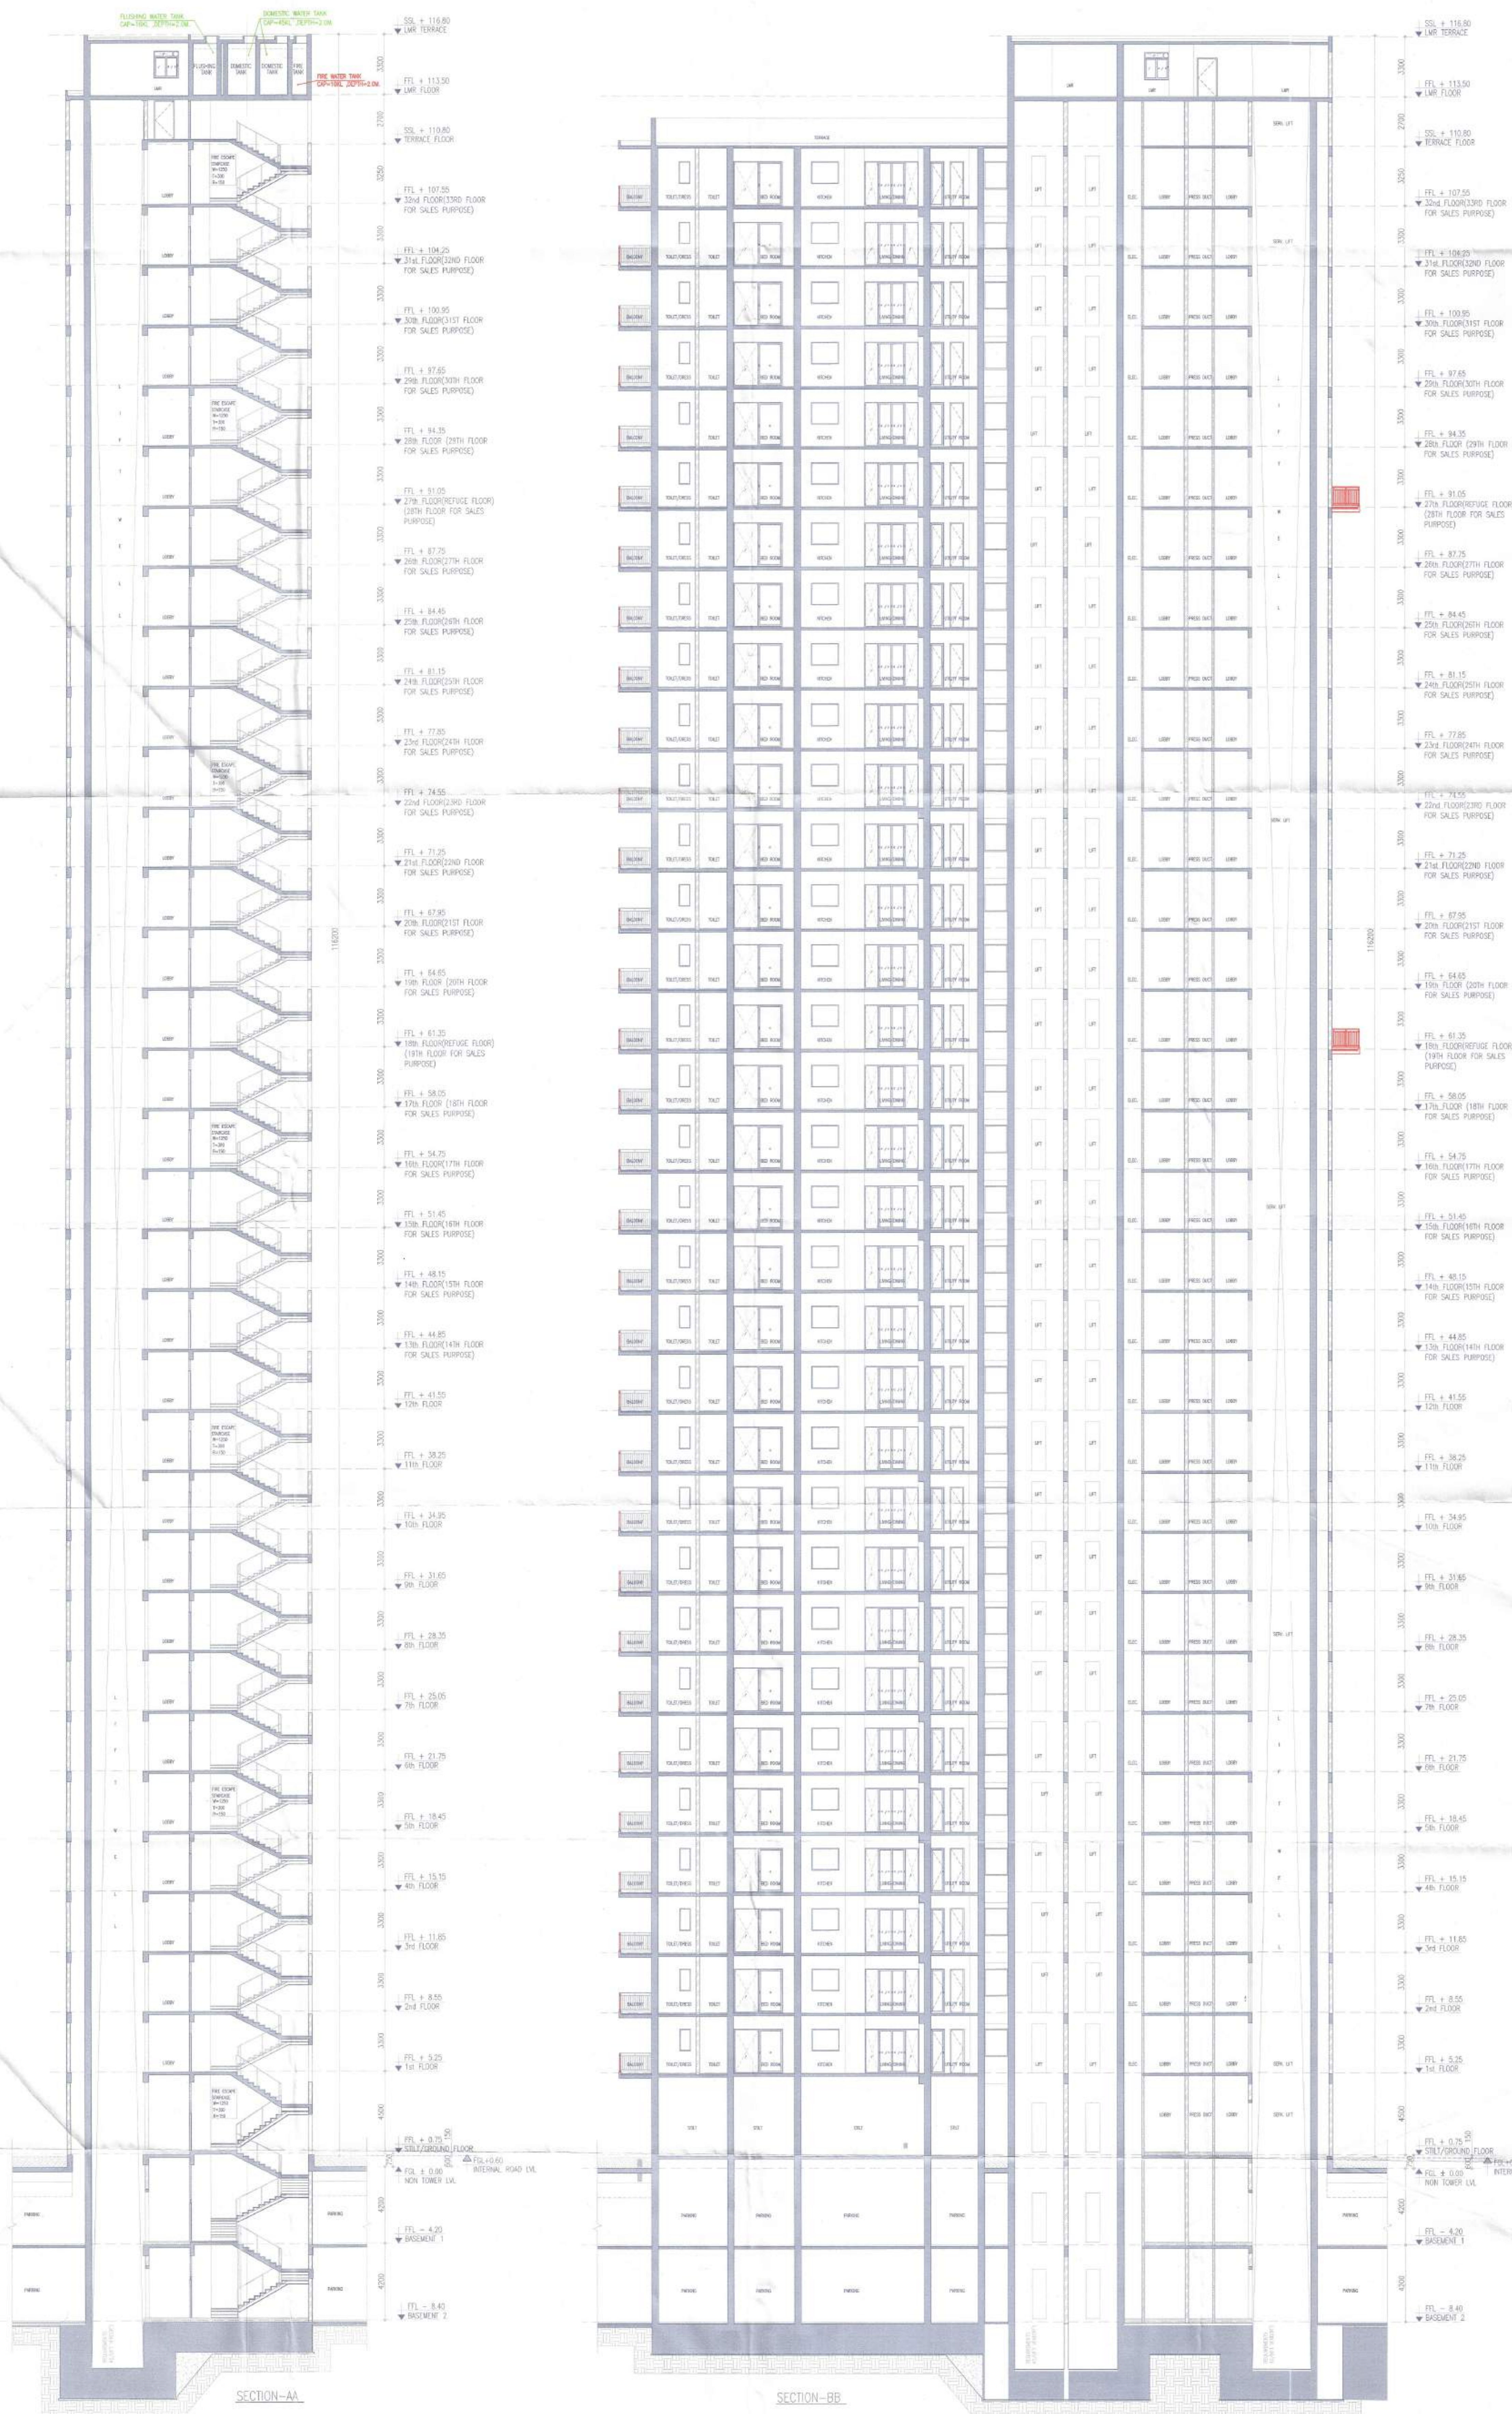


Note:-
1. BUILDING HAS AUTOMATIC SPRINKLER SYSTEM
WHEREVER REQUIRED BY NBC.
2. BUILDING WILL BE DESIGNED (STRUCTURES)
AS PER RELEVANT IS CODES FOR EARTH QUAKE RESISTANCE.

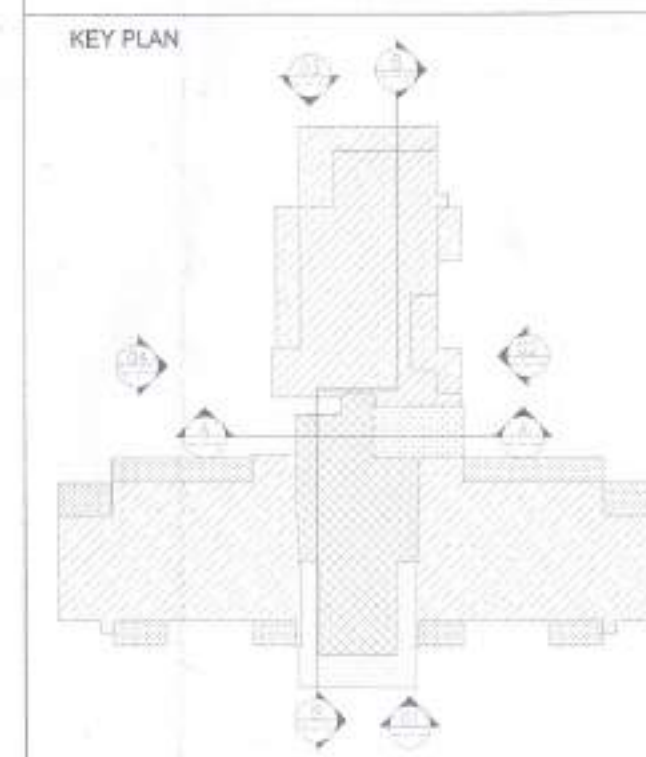

TO BE READ WITH THIS OFFICE
MEMO NO. DATED: 17/08/2012

SANCTIONED
MEMO NO. DATED: 17/08/2012

ATP (H)
Member
BPAC

S.T.P. (S)
Member
BPAC

DINESH KUMAR
PA(HQ)

DD (T)
MEMBER
BPAC


J.D. P.A. A.P.

PROJECT:
PROPOSED BUILDING PLAN OF GROUP HOUSING
COLONY MEASURING
24.10 ACRES (LICENCE NO 80 OF
2012 DATED 17/08/2012)
IN SECTOR 106, GURUGRAM WANSAR URBAN
COMPLEX BEING DEVELOPED BY ARMD
DEVELOPERS LTD. & OTHERS.

Architects
A/NASIR-GANDHIA UNDA
Architect No. CA/2502006
H. No. 103, Ph-II
New Palam Vihar, Gurugram

AUG-2022 Scale: 1:100
Drawing Title: TOWER-3,4,5 & 6
SECTION-AA & BB

Drawing No: C-11

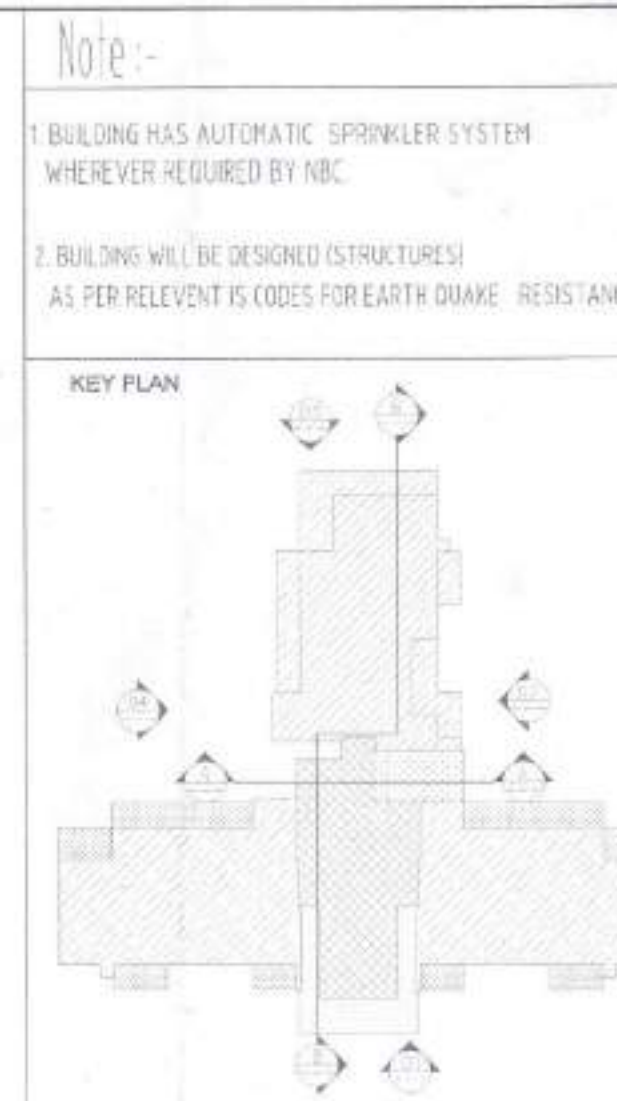

NOTE:-
1. BUILDING HAS AUTOMATIC SPRINKLER SYSTEM WHEREVER REQUIRED BY NBC.
2. BUILDING WILL BE DESIGNED (STRUCTURES) AS PER RELEVANT IS CODES FOR EARTH SHAKE, REISTS ETC.

TO BE READ WITH THIS OFFICE MEMO NO. DATED: 18/02/2022

Sanctioned by
DINESH KUMAR PA(HQ)
DD (T) MEMBER BPAC


Sanctioned by
J.D. P.A. A.P.R.

PROJECT
PROPOSED BUILDING PLAN OF GROUP HOUSING COLONY MEASURING 24.10 ACRES (LICENCE NO 50 OF 2012 DATED 17/08/2012) IN SECTOR 106, GURUGRAM MANESAR URBAN COMPLEX BEING DEVELOPED BY ARMD DEVELOPERS LTD. & OTHERS.

Architect's Seal & Signature
Architect
Arunash Chandra Vaidya
Architect No. CA/7502008
H. No. 103, PH-II
New Palm Vihar, Gurugram

Scale: 1:1500
Drawing Title: TOWER- 3, 4 & 6 SECTION-A & B




Scale: 1:1500
Drawing Title: TOWER- 3, 4 & 6 SECTION-A & B

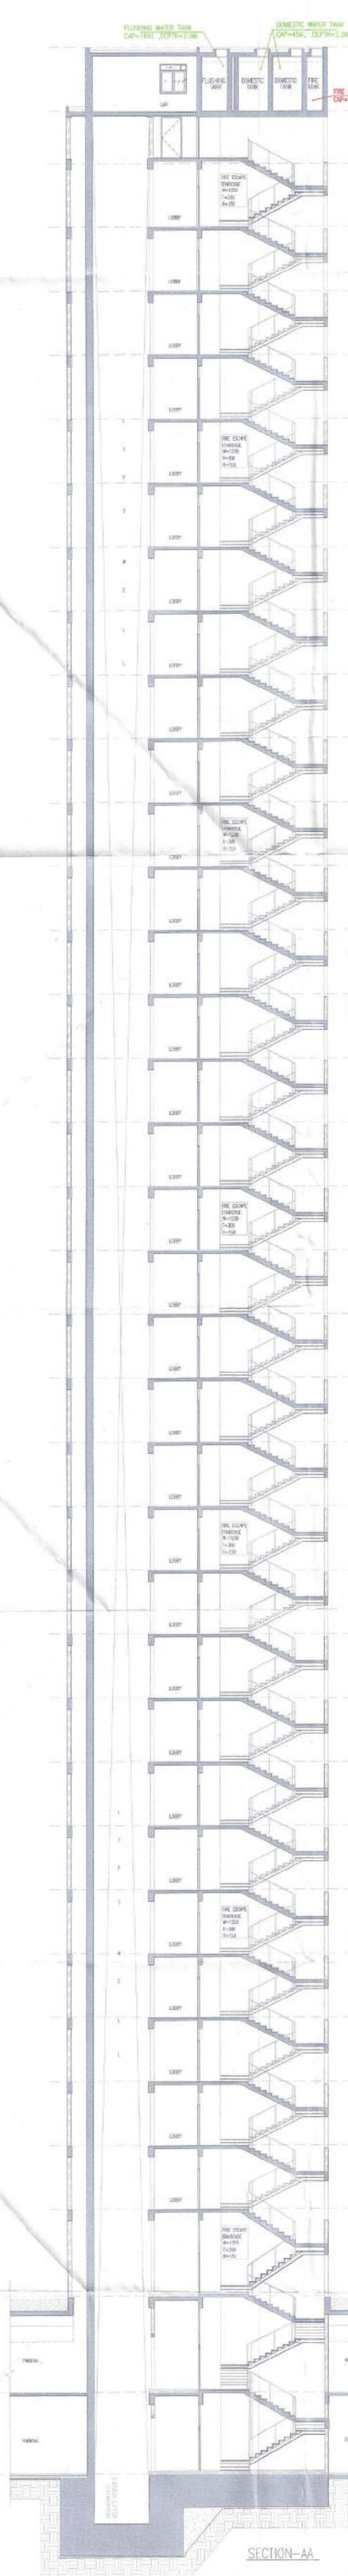

Note:-

1. BUILDING HAS AUTOMATIC SPRINKLER SYSTEM WHEREVER REQUIRED BY NBC.
2. BUILDING WILL BE DESIGNED (STRUCTURES) AS PER RELEVANT CODES FOR EARTH QUAKE RESISTANCE.

KEY PLAN

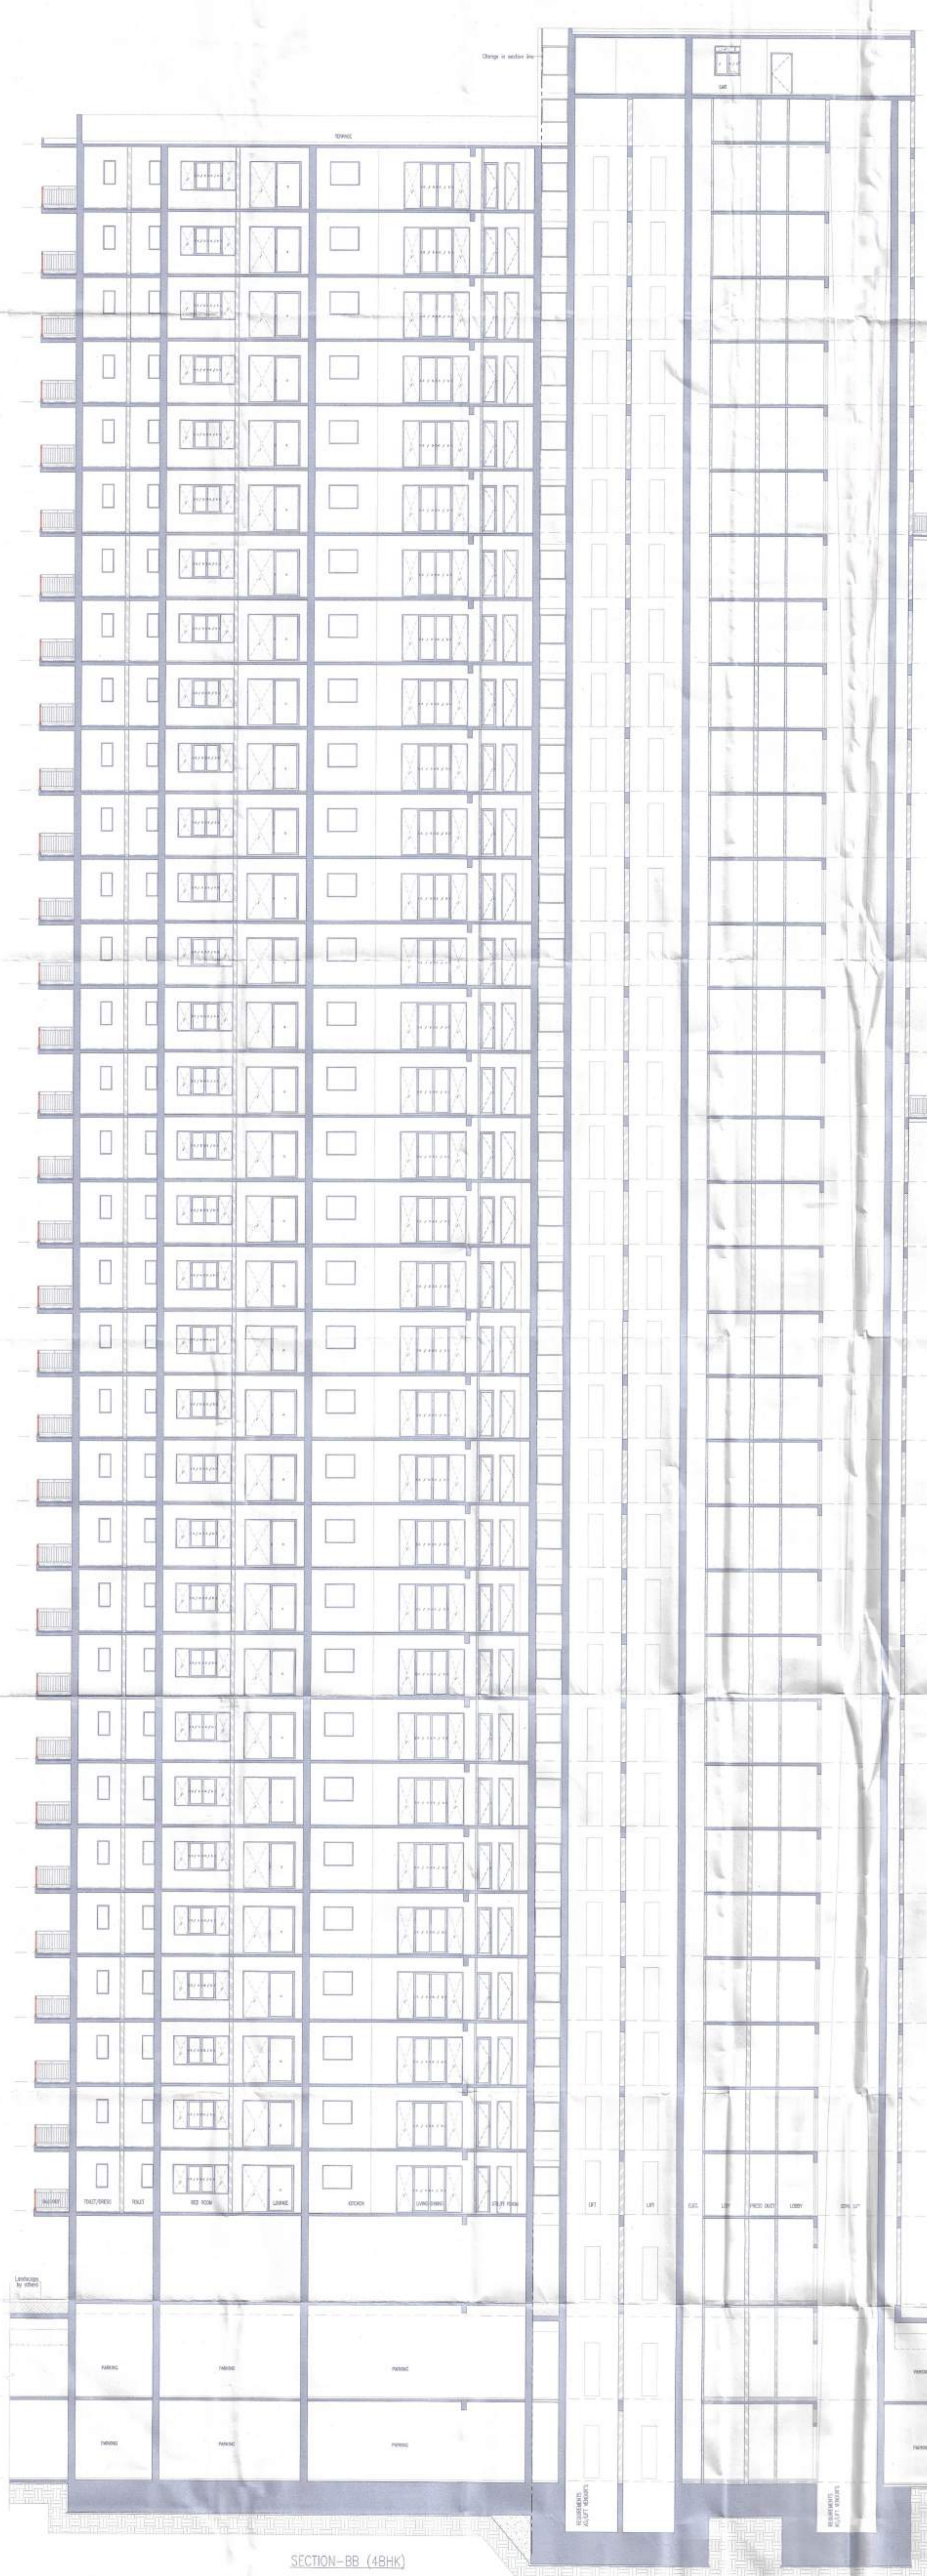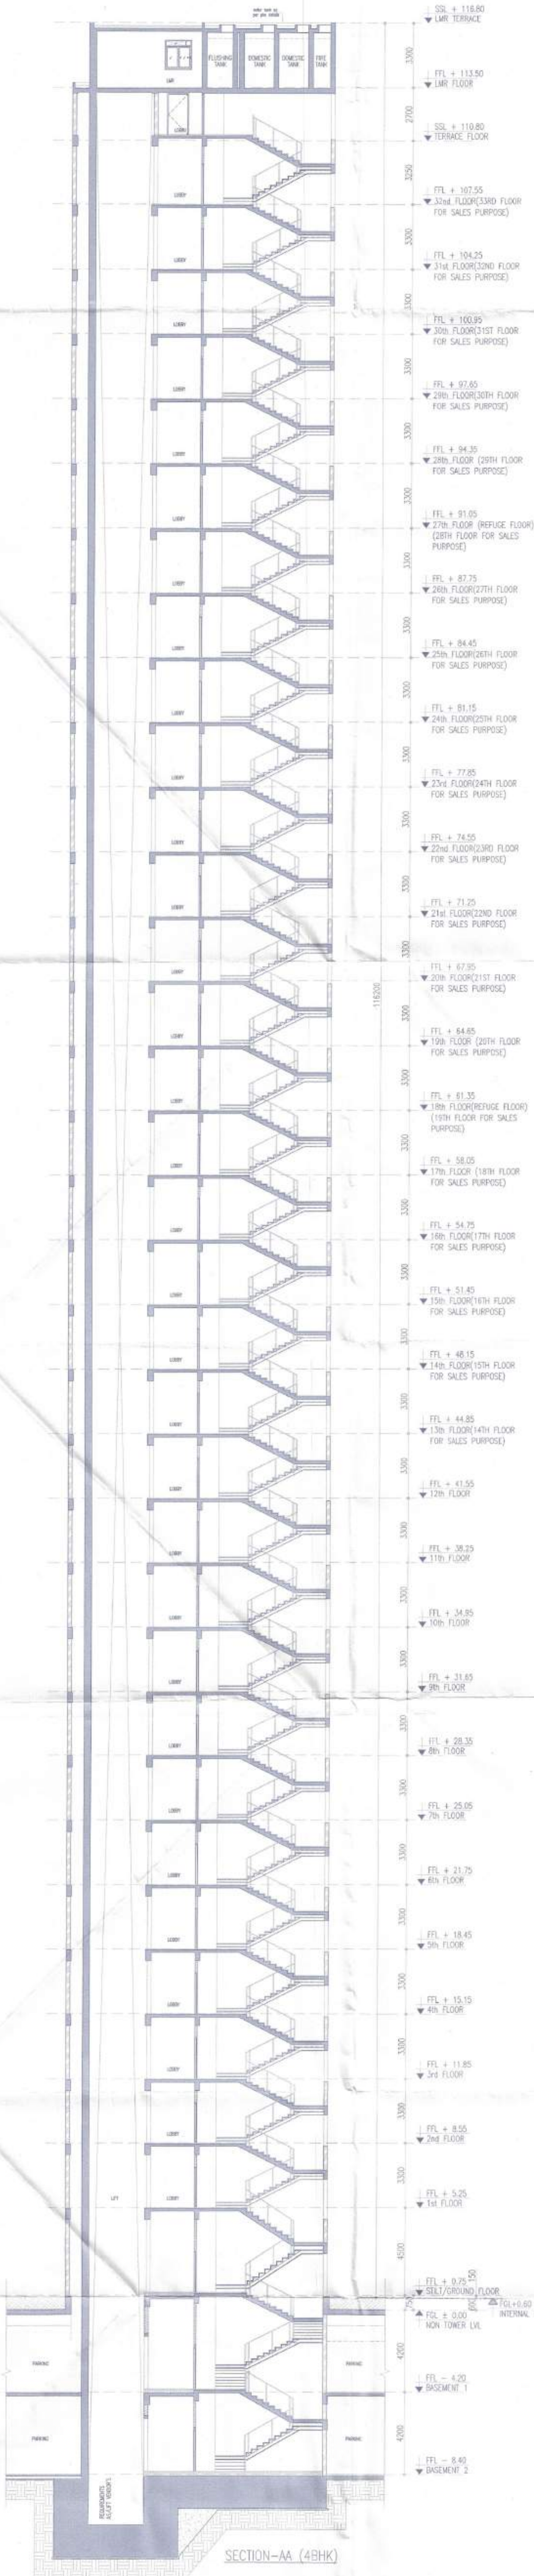
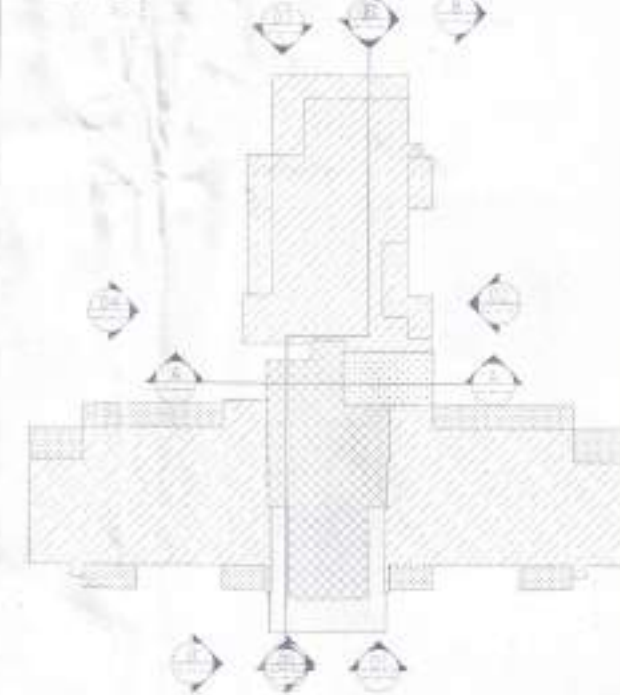


PROJECT:-
PROPOSED BUILDING PLAN OF GROUP HOUSING COLONY MEASURING 24.10 ACRES (LICENCE NO 80 D/1 2012 DATED 17/08/2012) IN SECTOR 106, GURUGRAM MANEETAR URBAN COMPLYING BEING DEVELOPED BY ARMD

OWNER'S SEAL & SIGNATURE
Aimad Developers Limited
Authorized Signatory

ARCHITECT'S SEAL & SIGNATURE
DINESH KUMAR PA(HQ)
D.K. (T) MEMBER BPAC

AVINASH CHANDRA VAIDYA
Architect No. CA77000004
H. No. 103, PH-II
New Patam Vihar, Gurugram

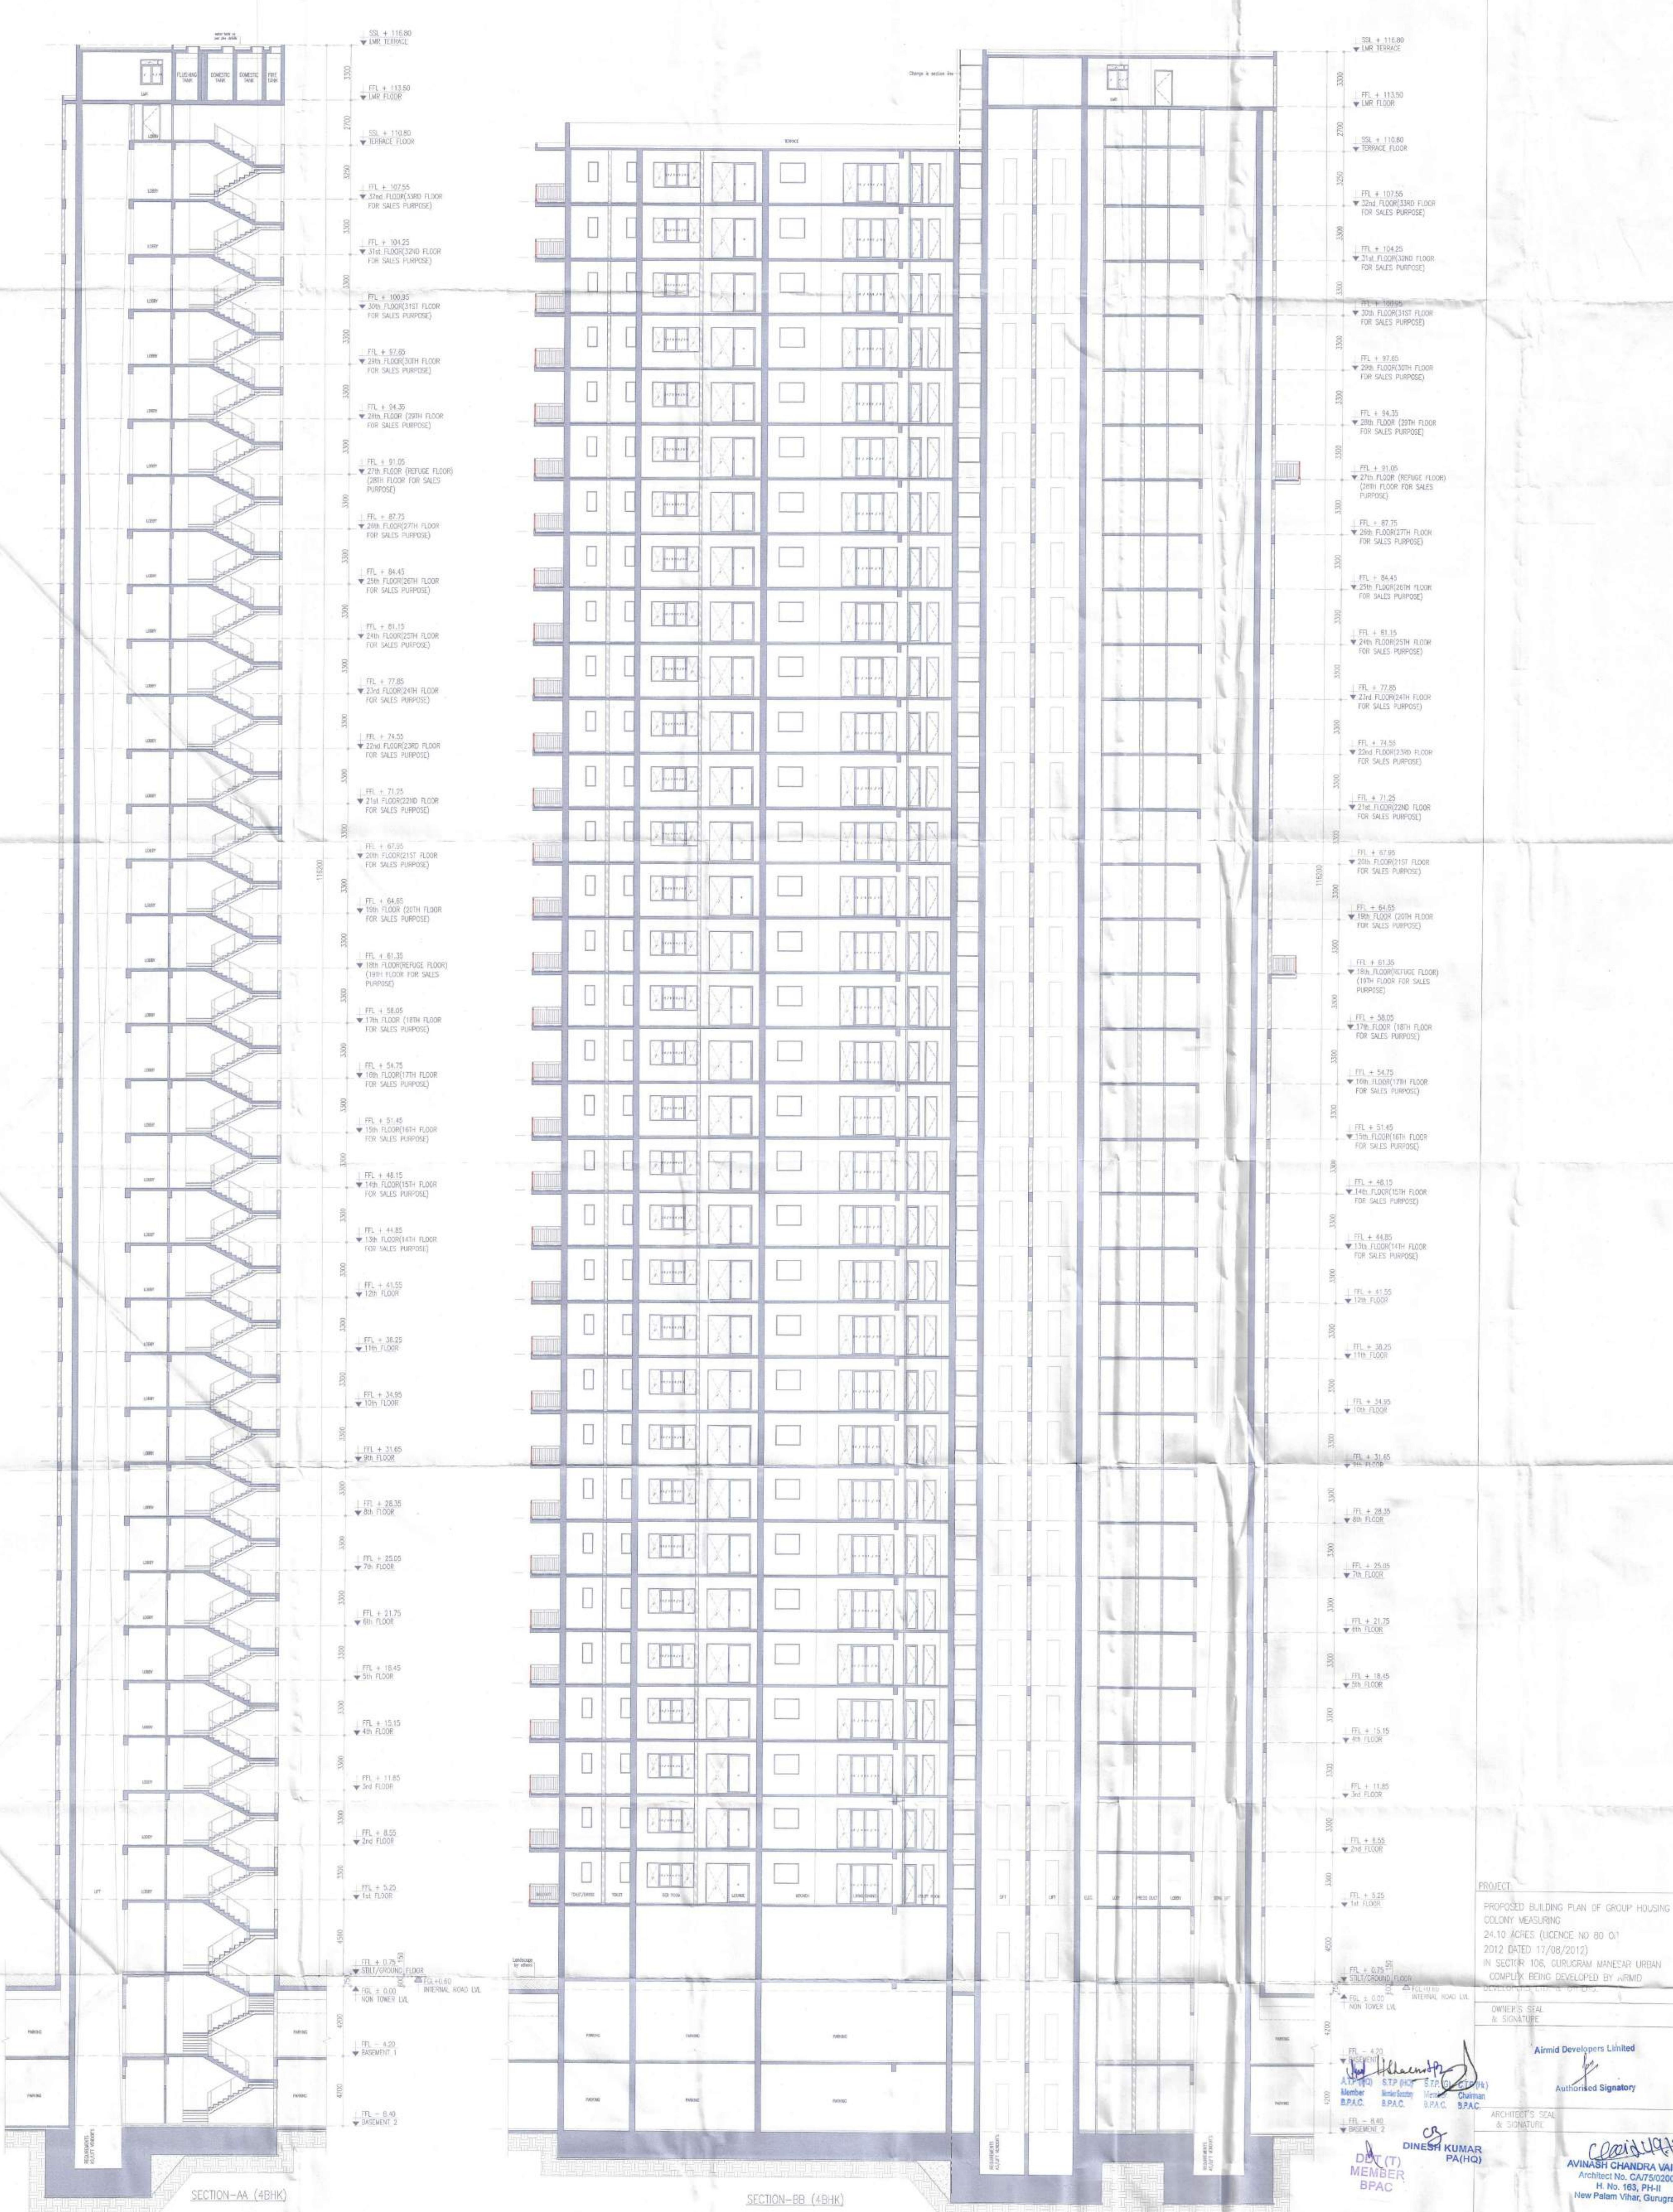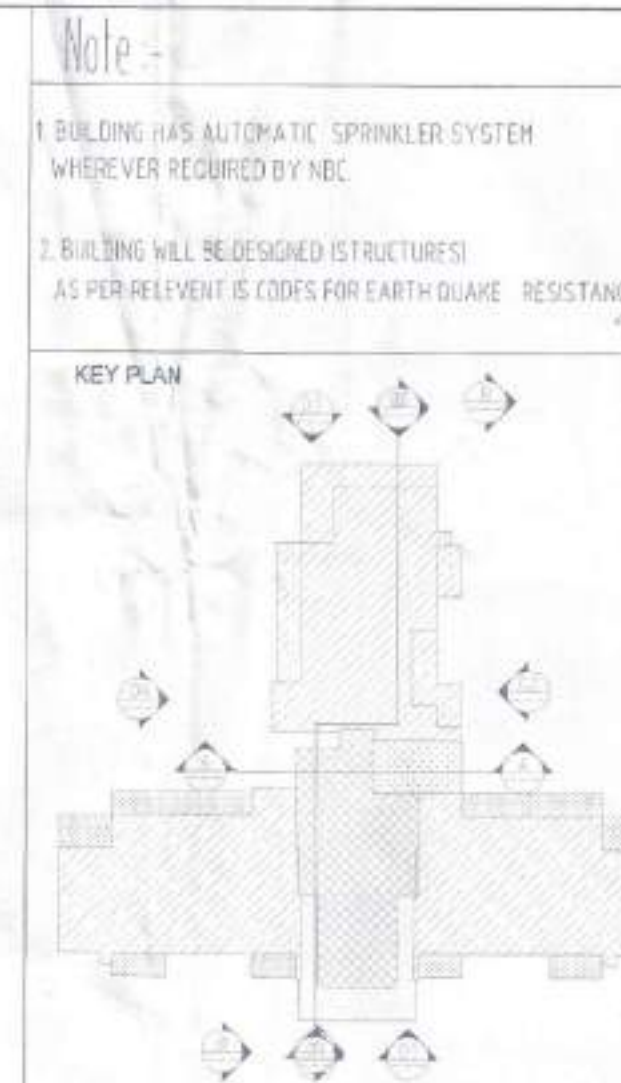

PROPOSED BUILDING PLAN OF GROUP HOUSING COLONY MEASURING 24.10 ACRES (LICENCE NO 80 01 2012 DATED 12/08/2012) IN SECTION 108, GURUGRAM MANESAR URBAN COMPLEX BEING DEVELOPED BY ARIED

OWNEER'S SEAL & SIGNATURE

Aried Developers Limited

Authorized Signatory

ARCHITECT'S SEAL & SIGNATURE

DINESH KUMAR PA(HQ)

MEMBER BPAC

AVINASH CHANDRA VAIDYA

Architect No. GA75050000

H. No. 183, PH-II

New Patam Vihar, Gurugram