





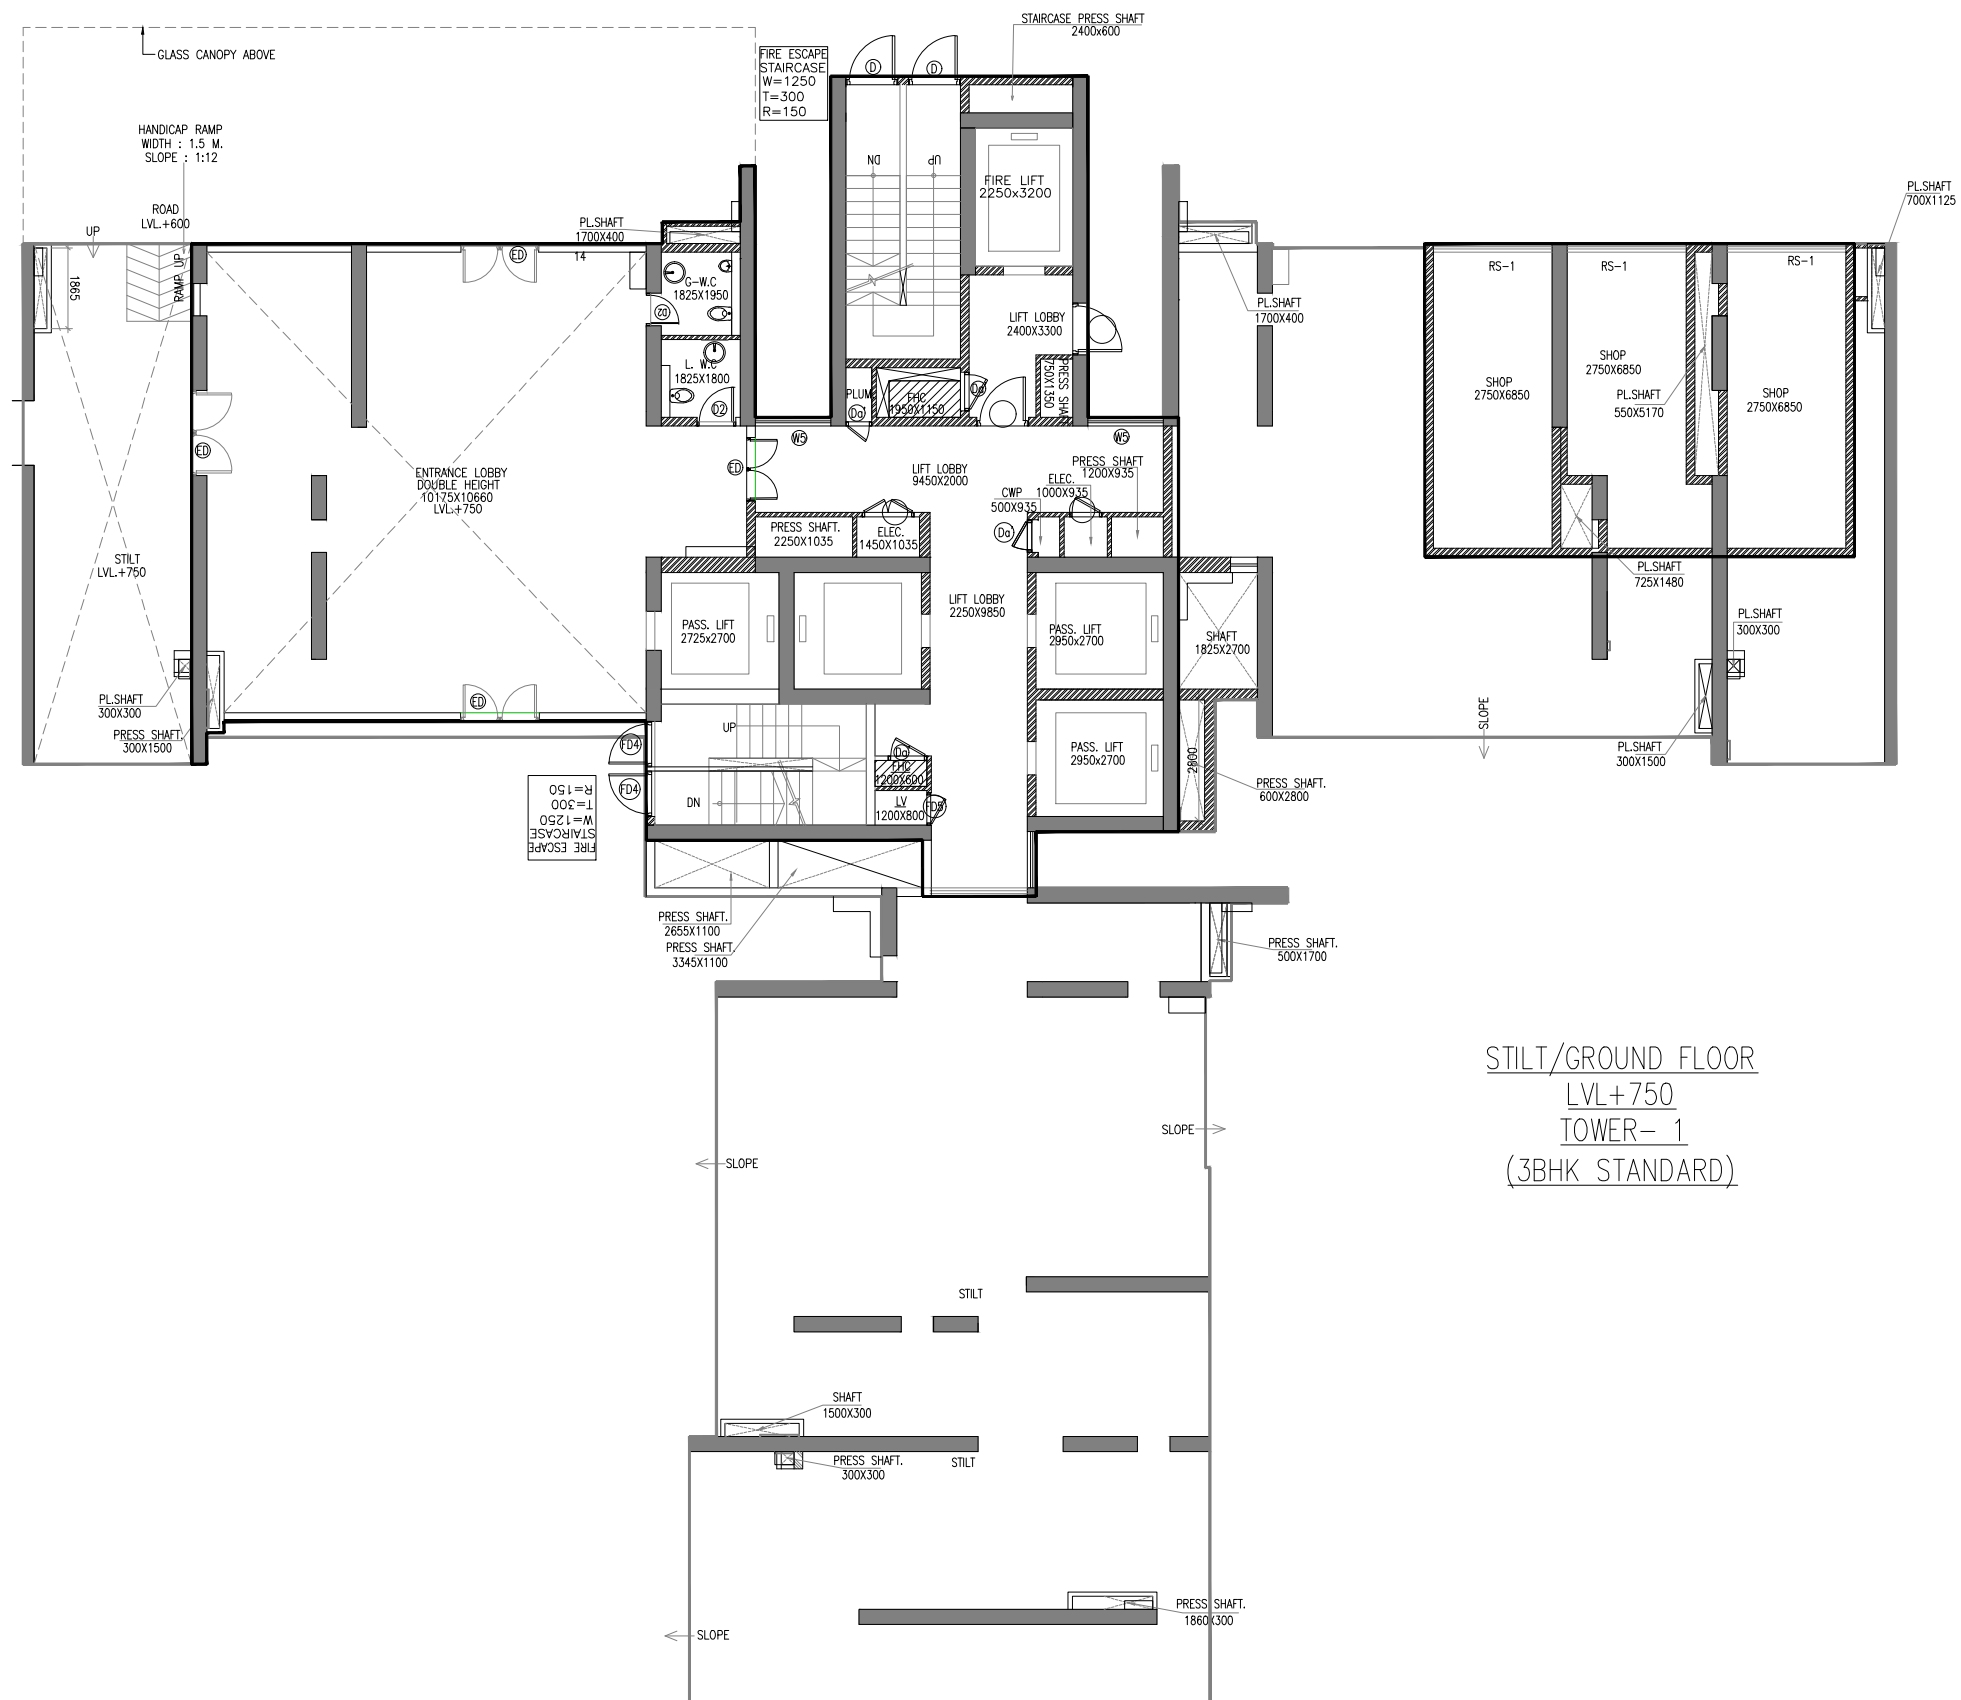

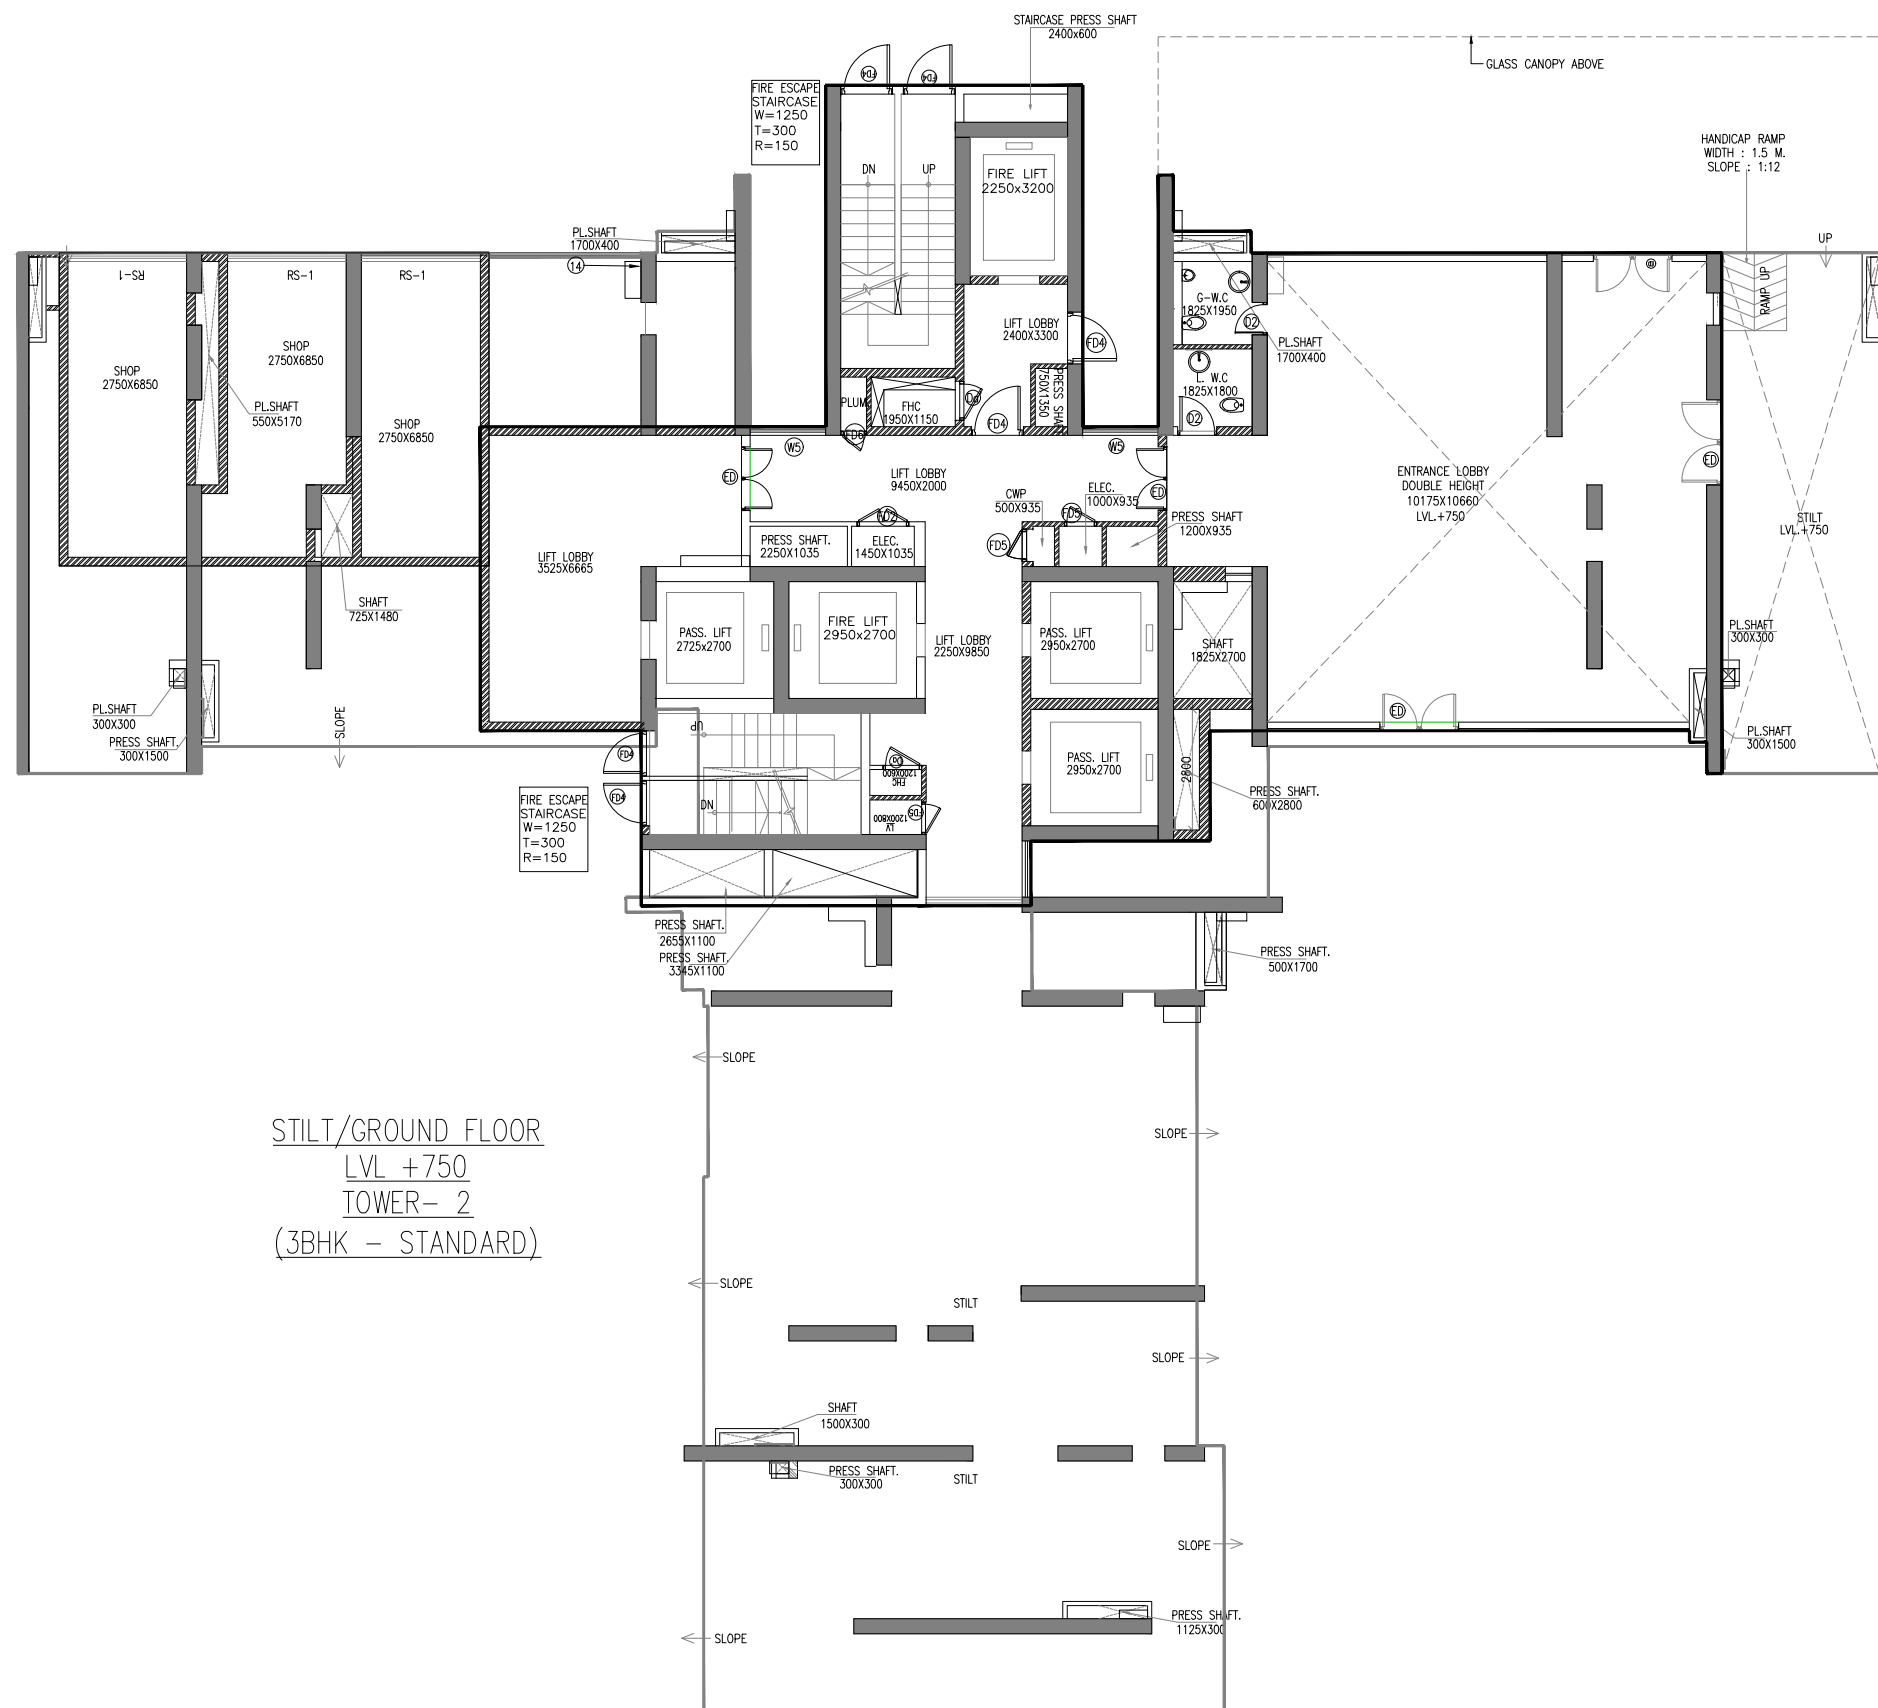

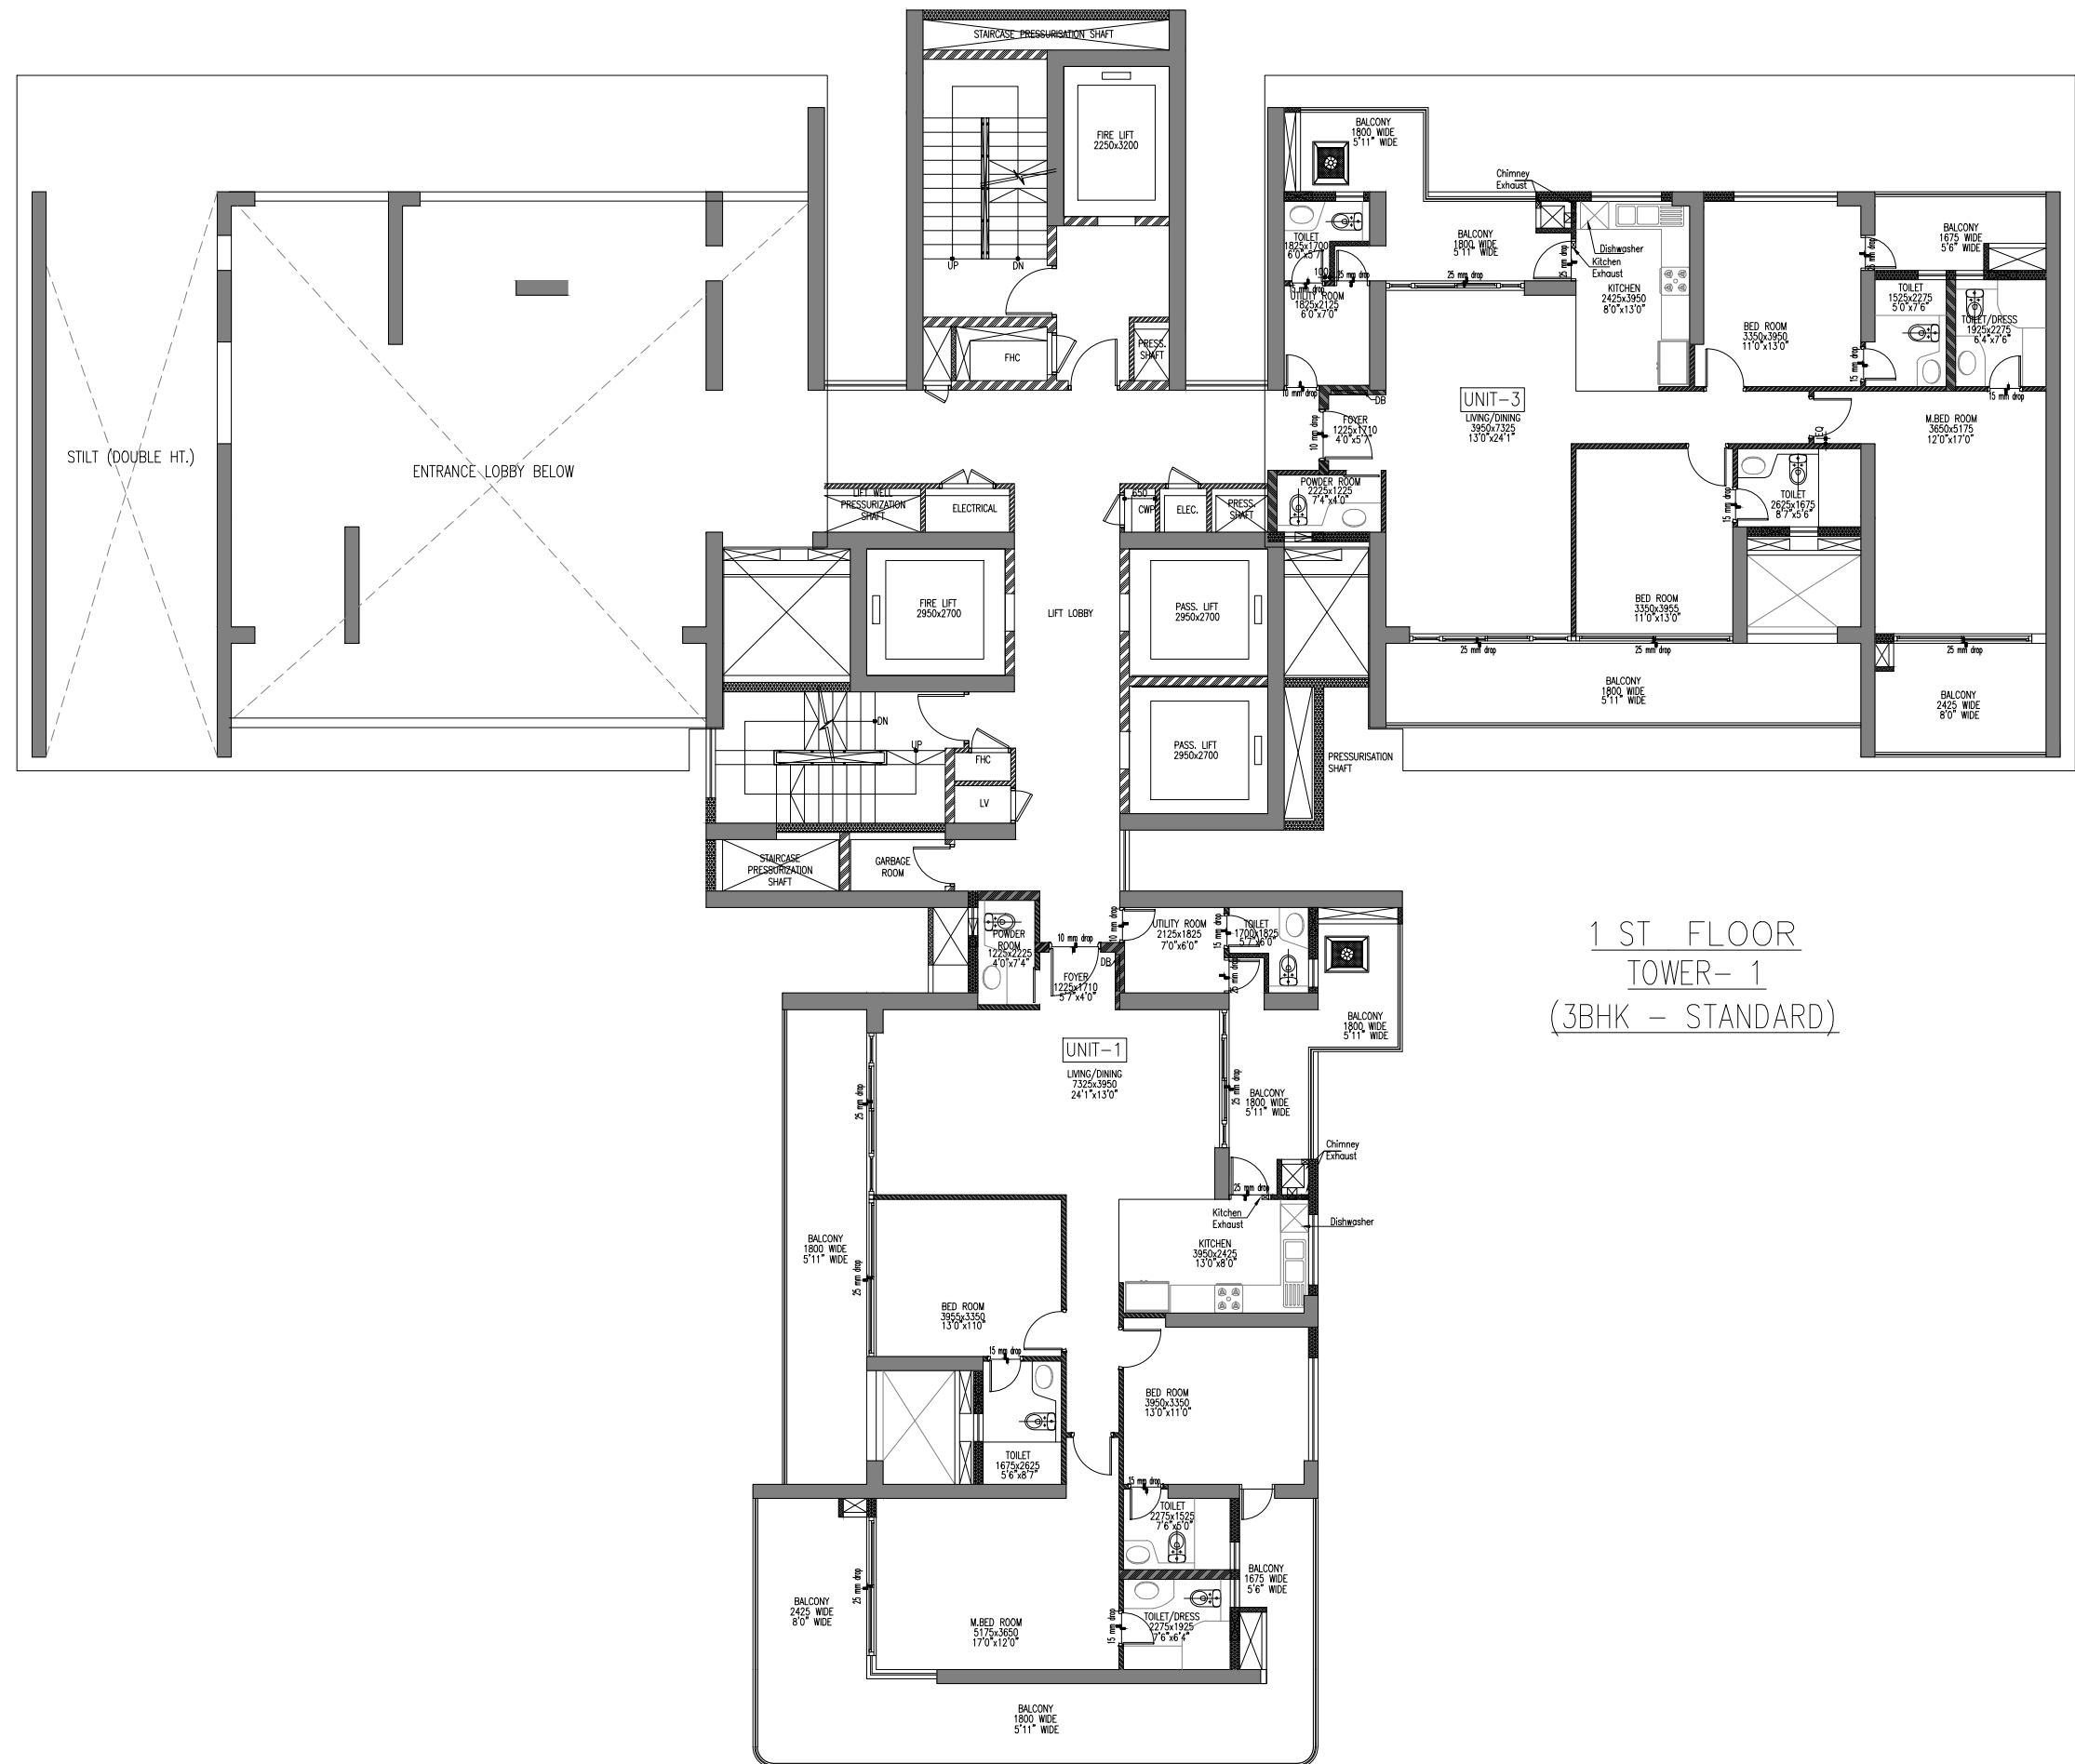


1 ST FLOOR
TOWER- 1
(3BHK - STANDARD)

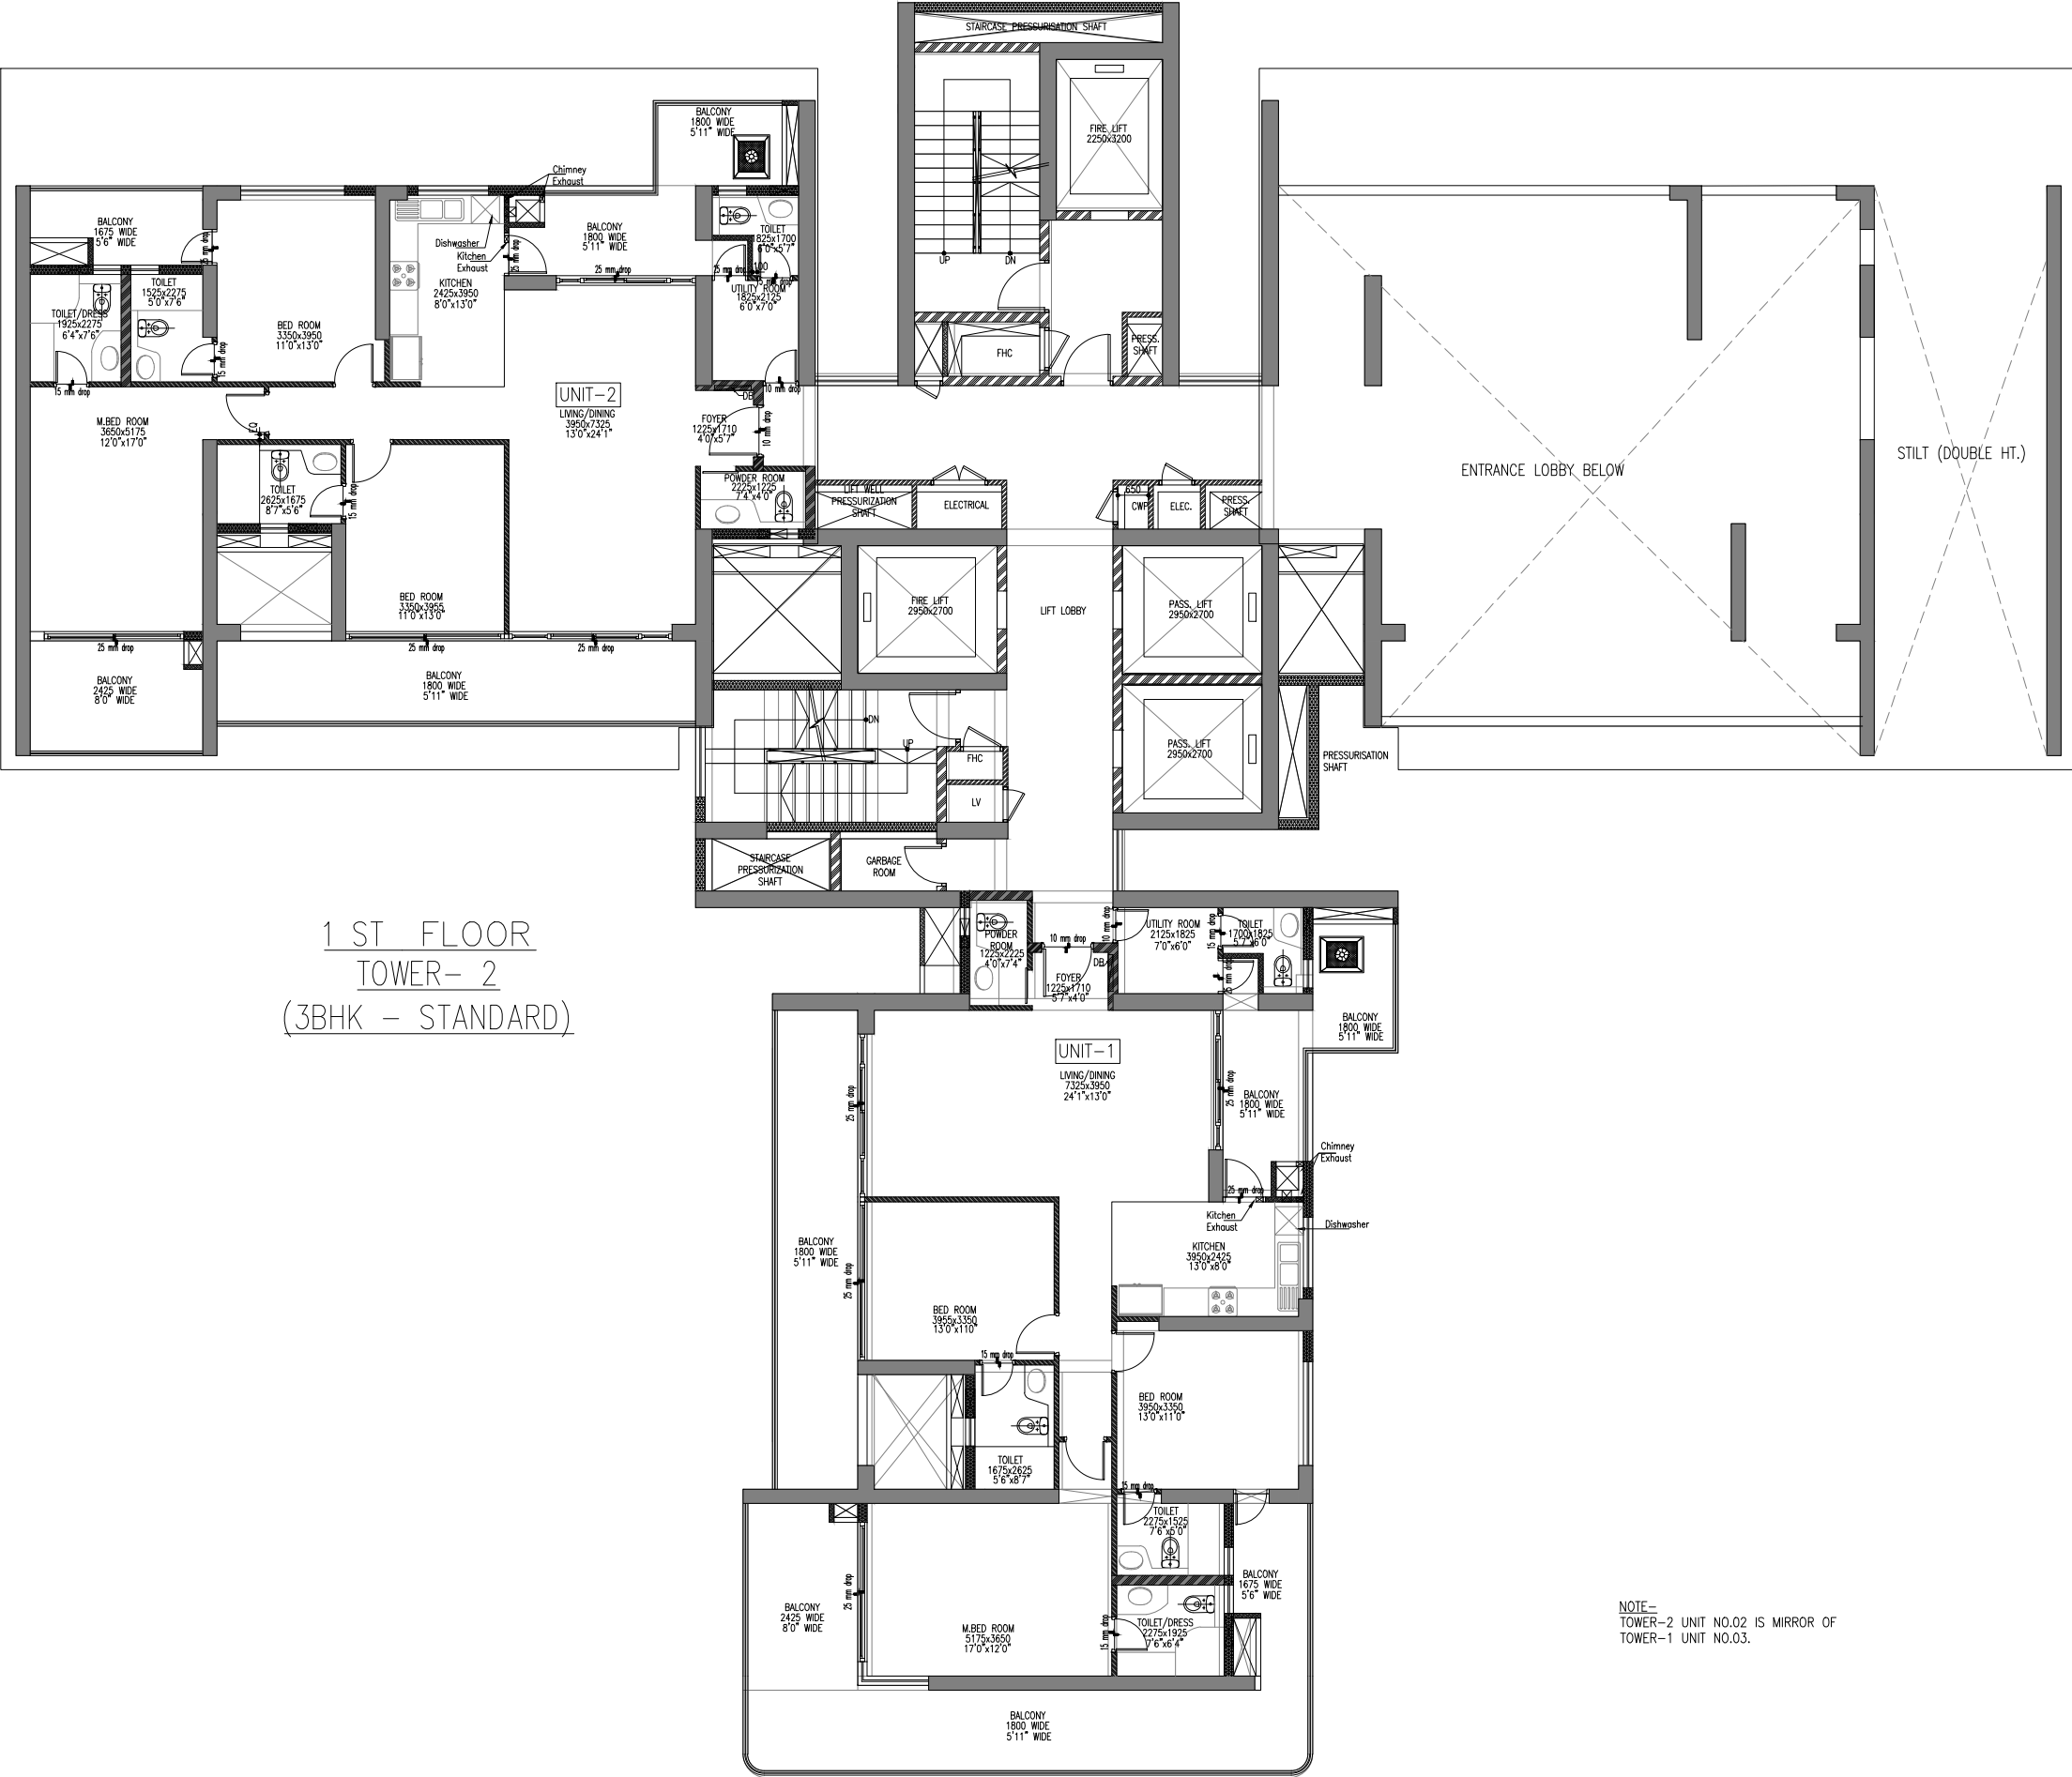


1 ST FLOOR
TOWER-2
(3BHK - STANDARD)


NOTE-
TOWER-2 UNIT NO.02 IS MIRROR OF
TOWER-1 UNIT NO.03.

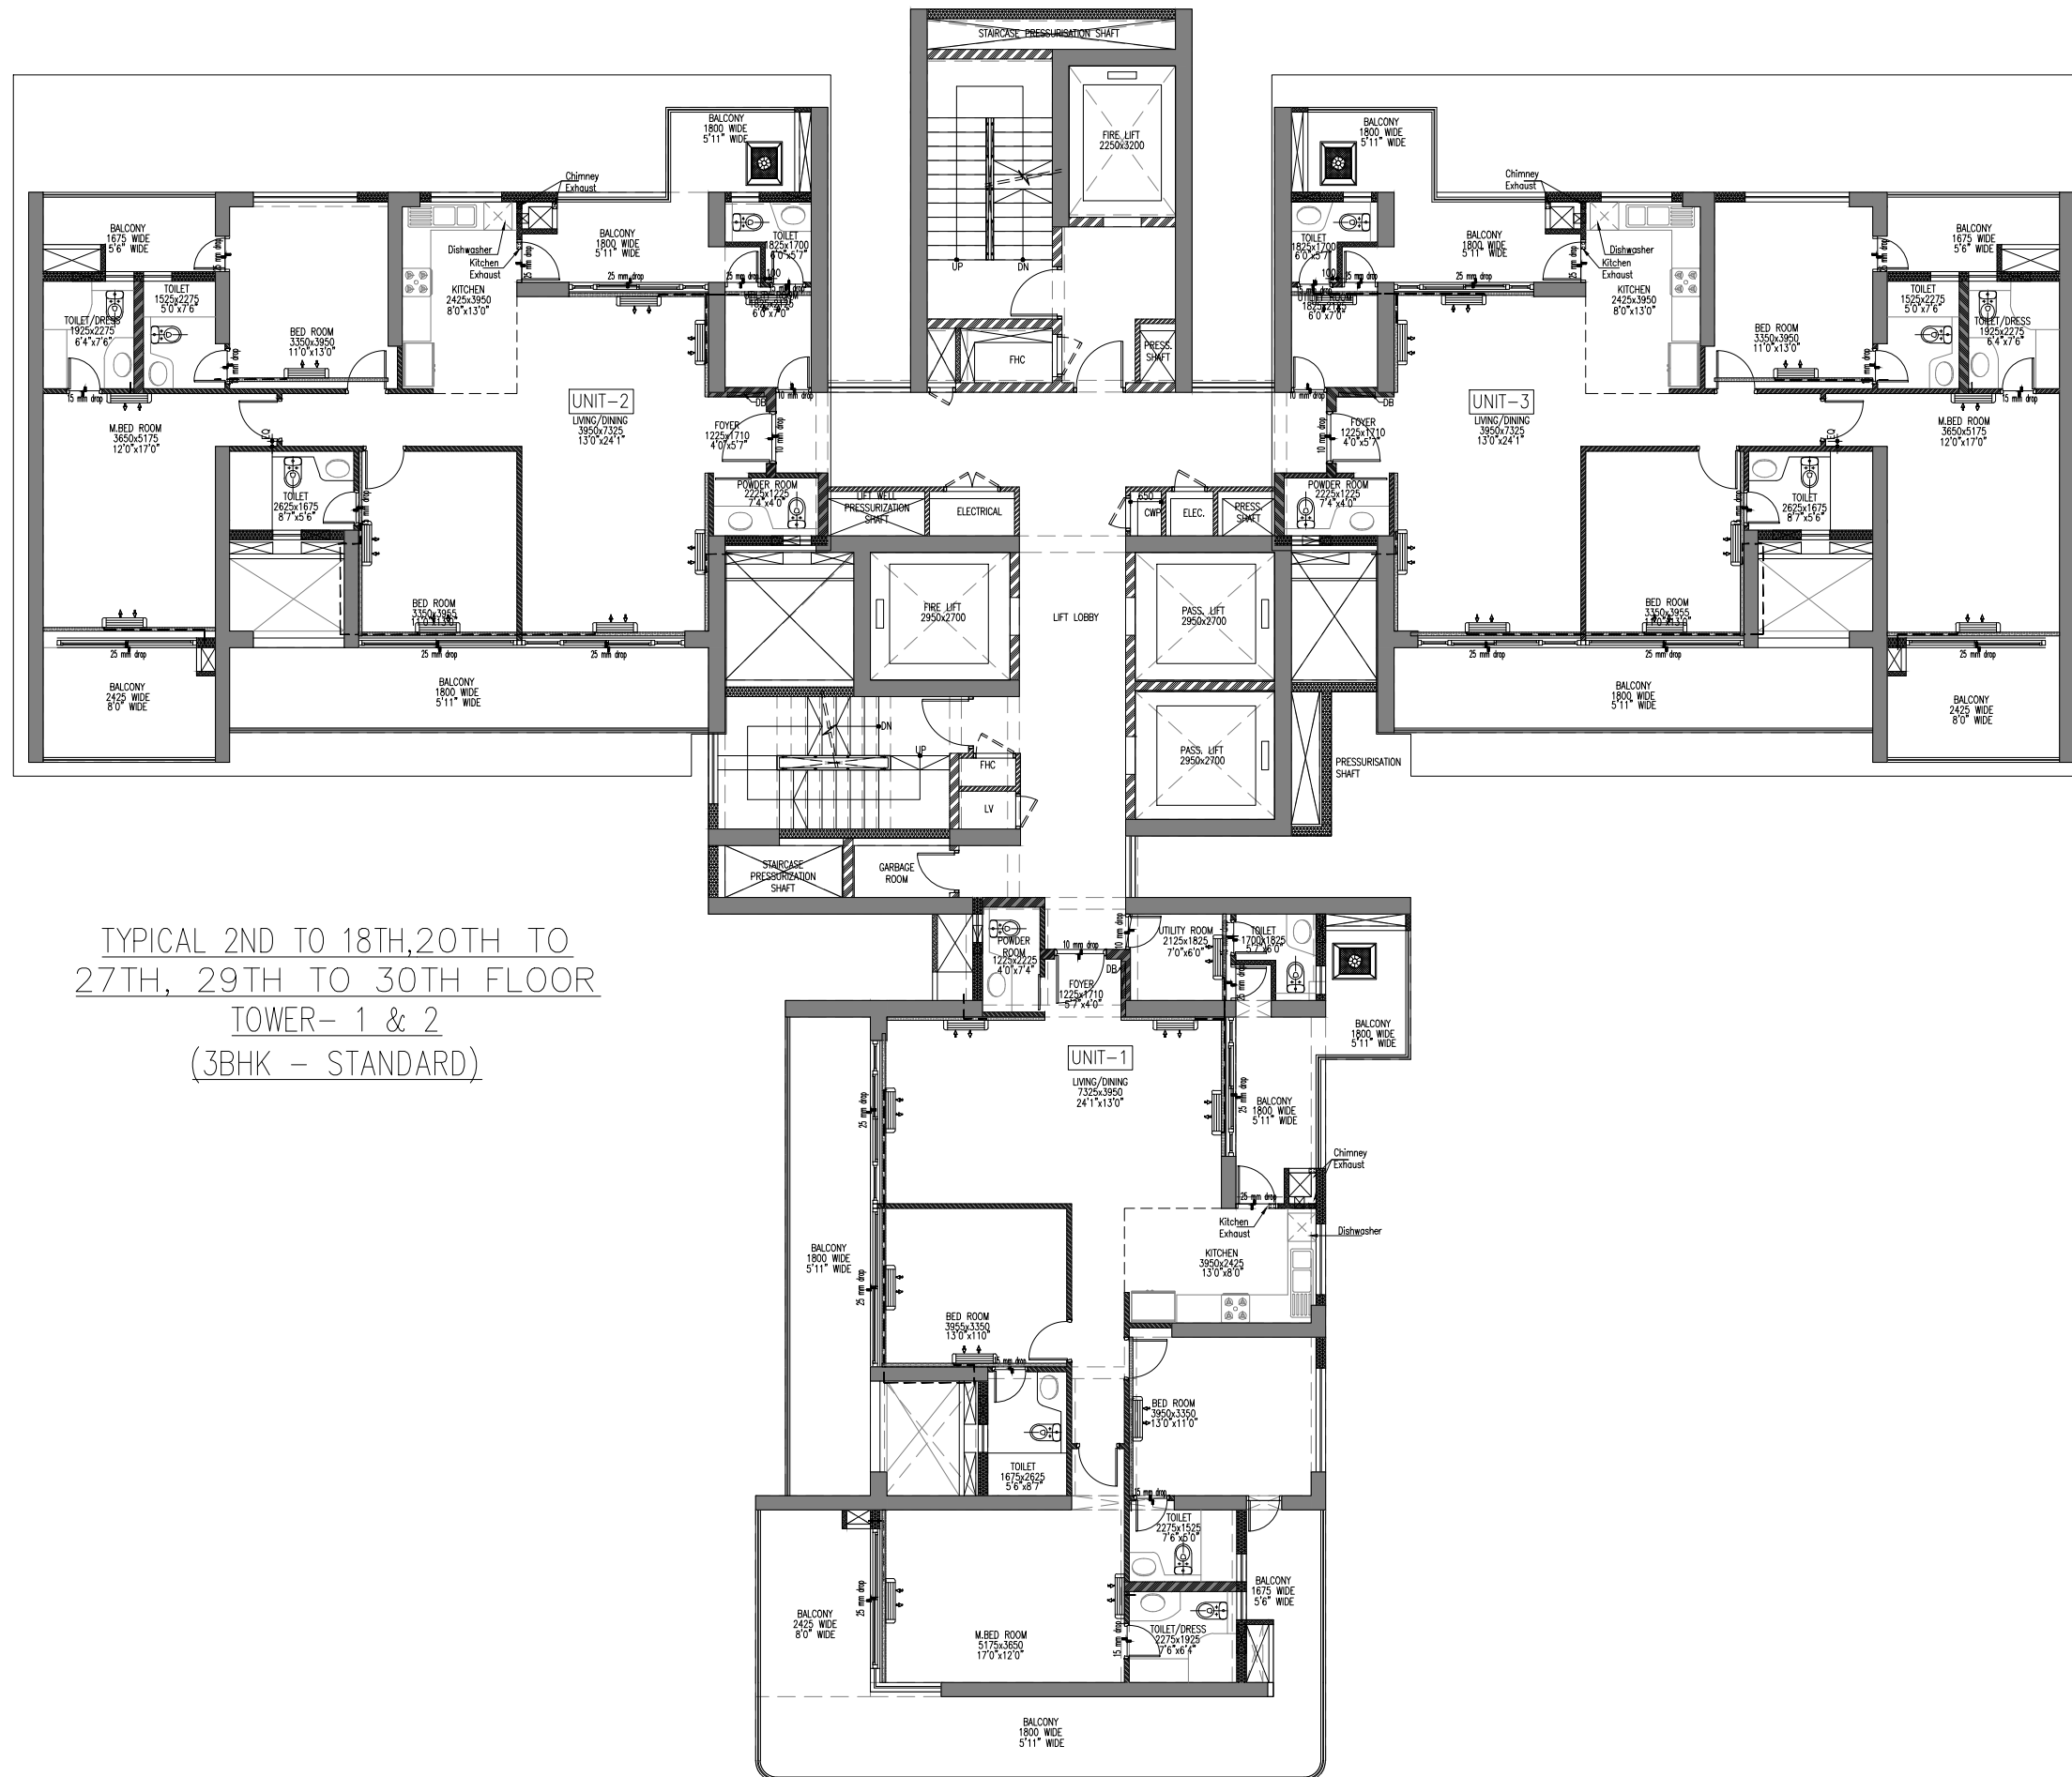

TYPICAL 2ND TO 18TH, 20TH TO
27TH, 29TH TO 30TH FLOOR
TOWER- 1 & 2
(3BHK - STANDARD)

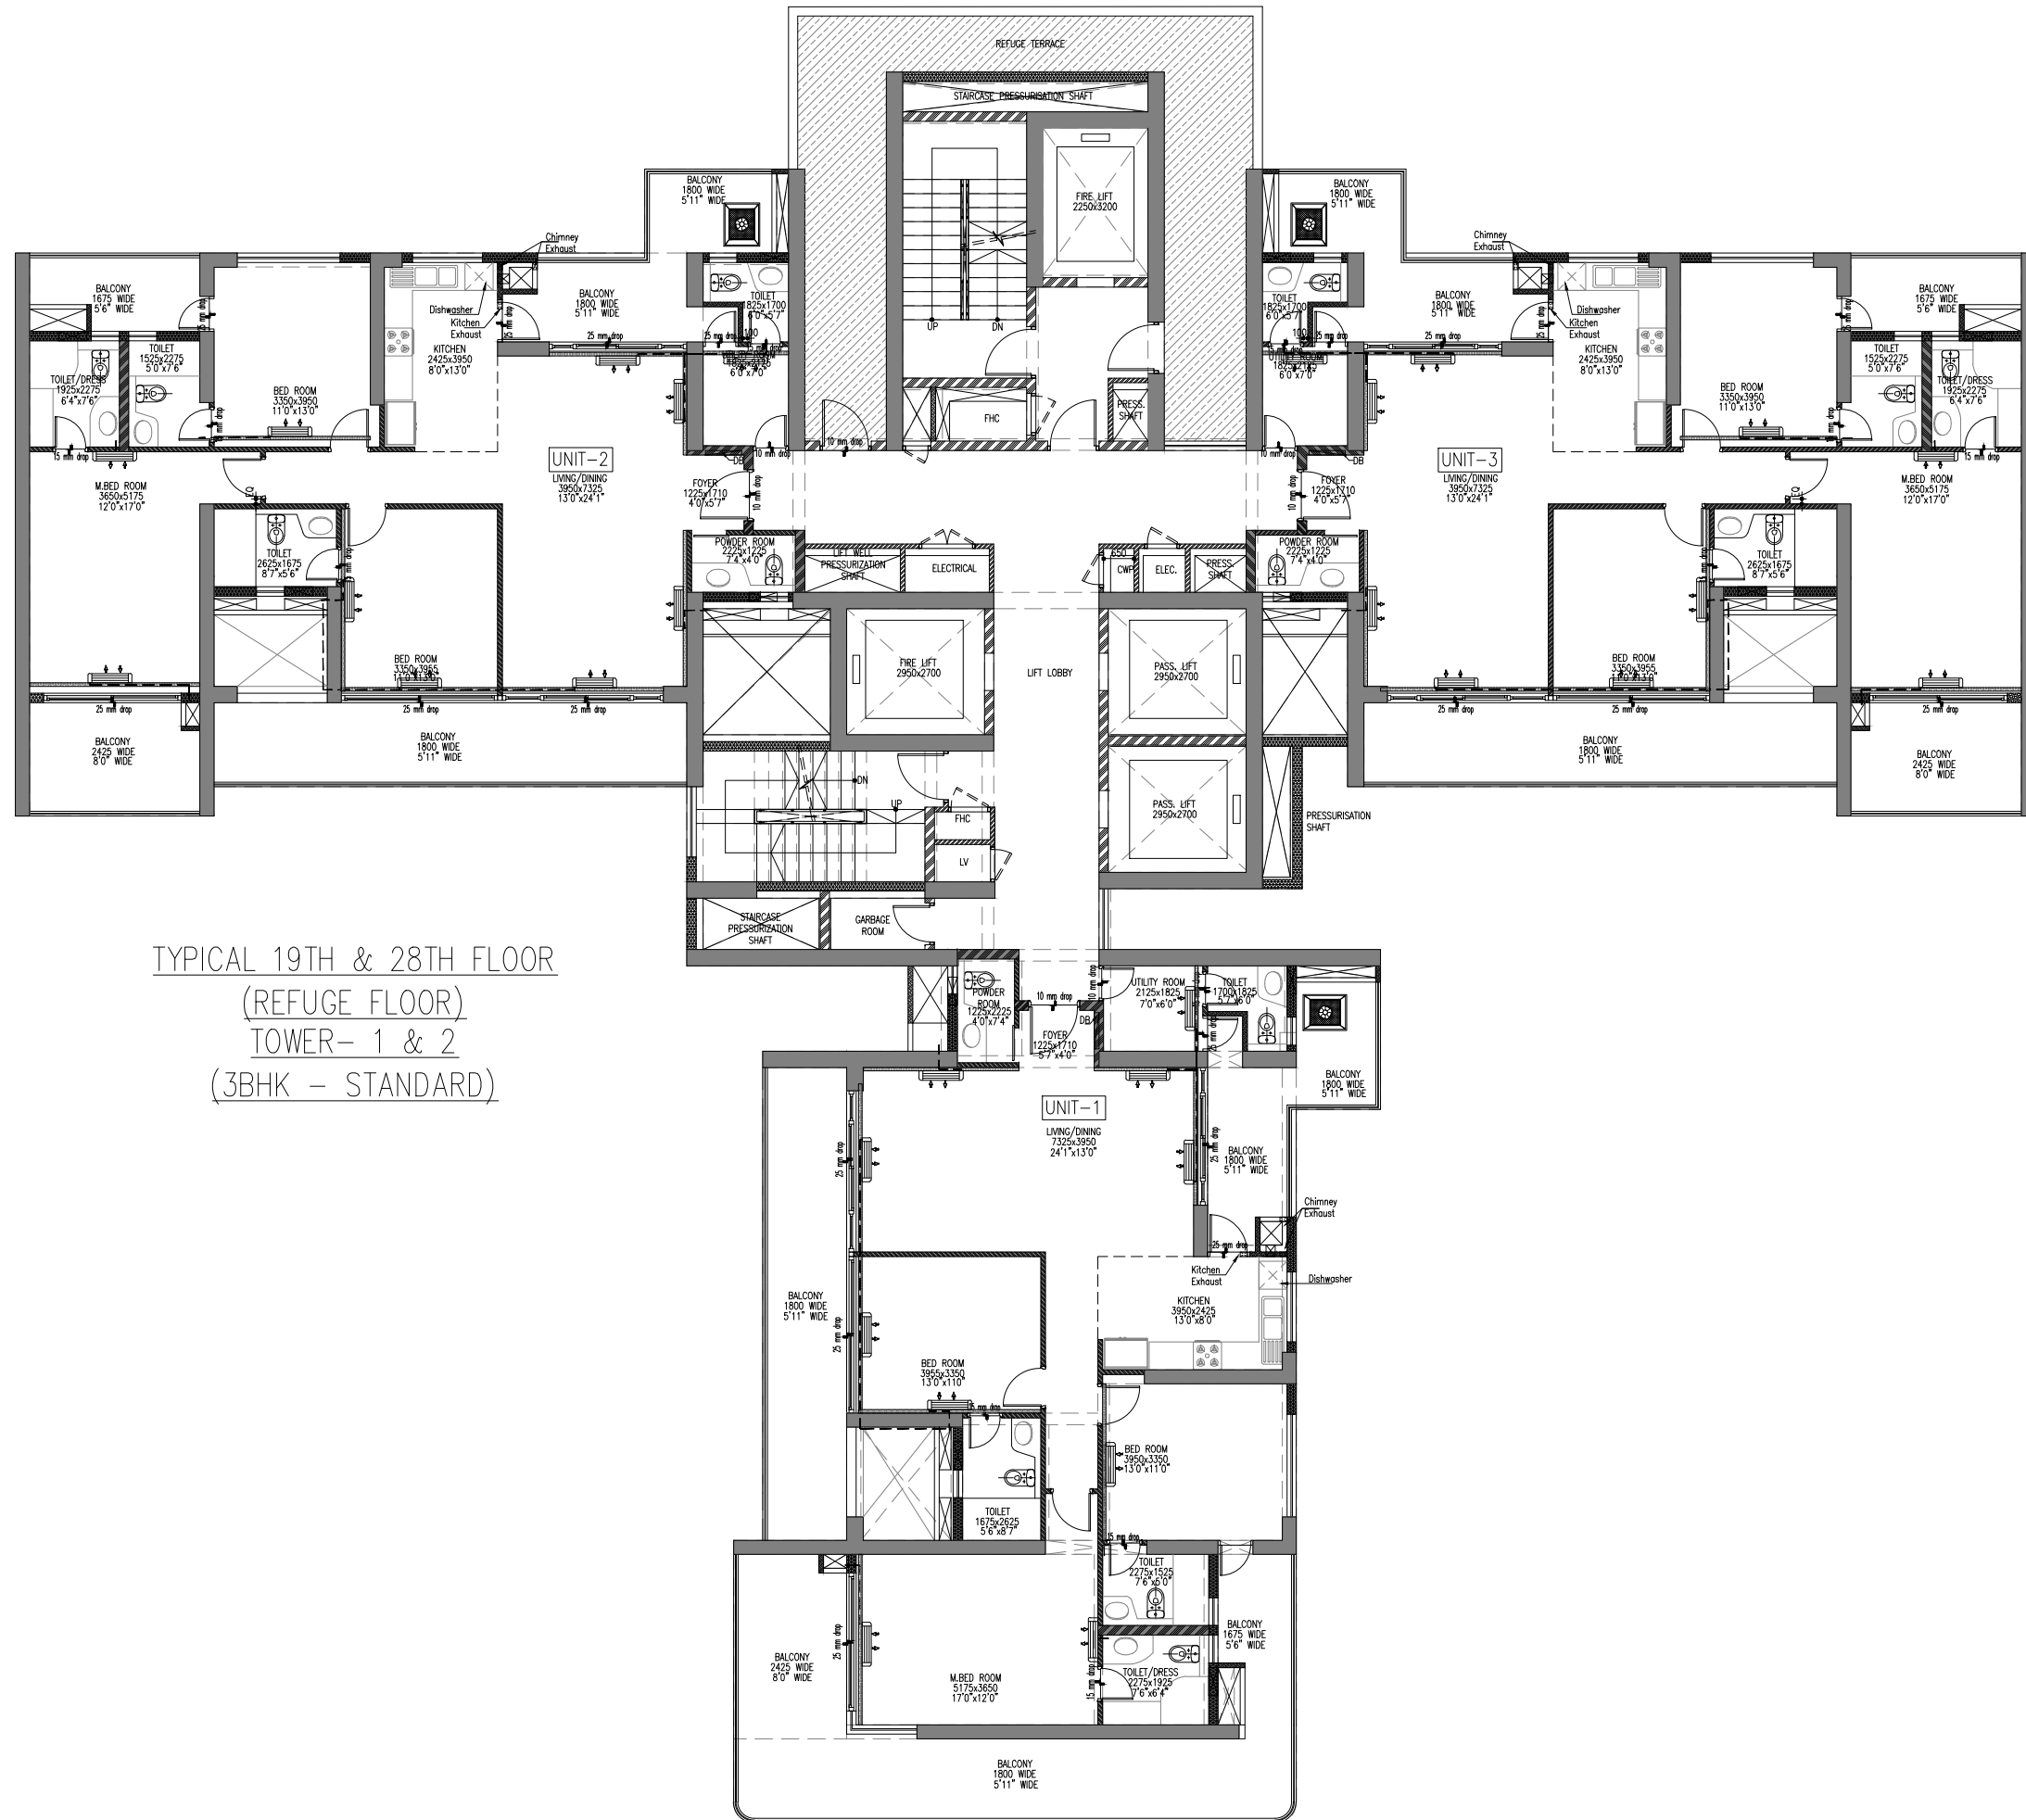

TYPICAL 19TH & 28TH FLOOR
(REFUGE FLOOR)
TOWER- 1 & 2
(3BHK - STANDARD)

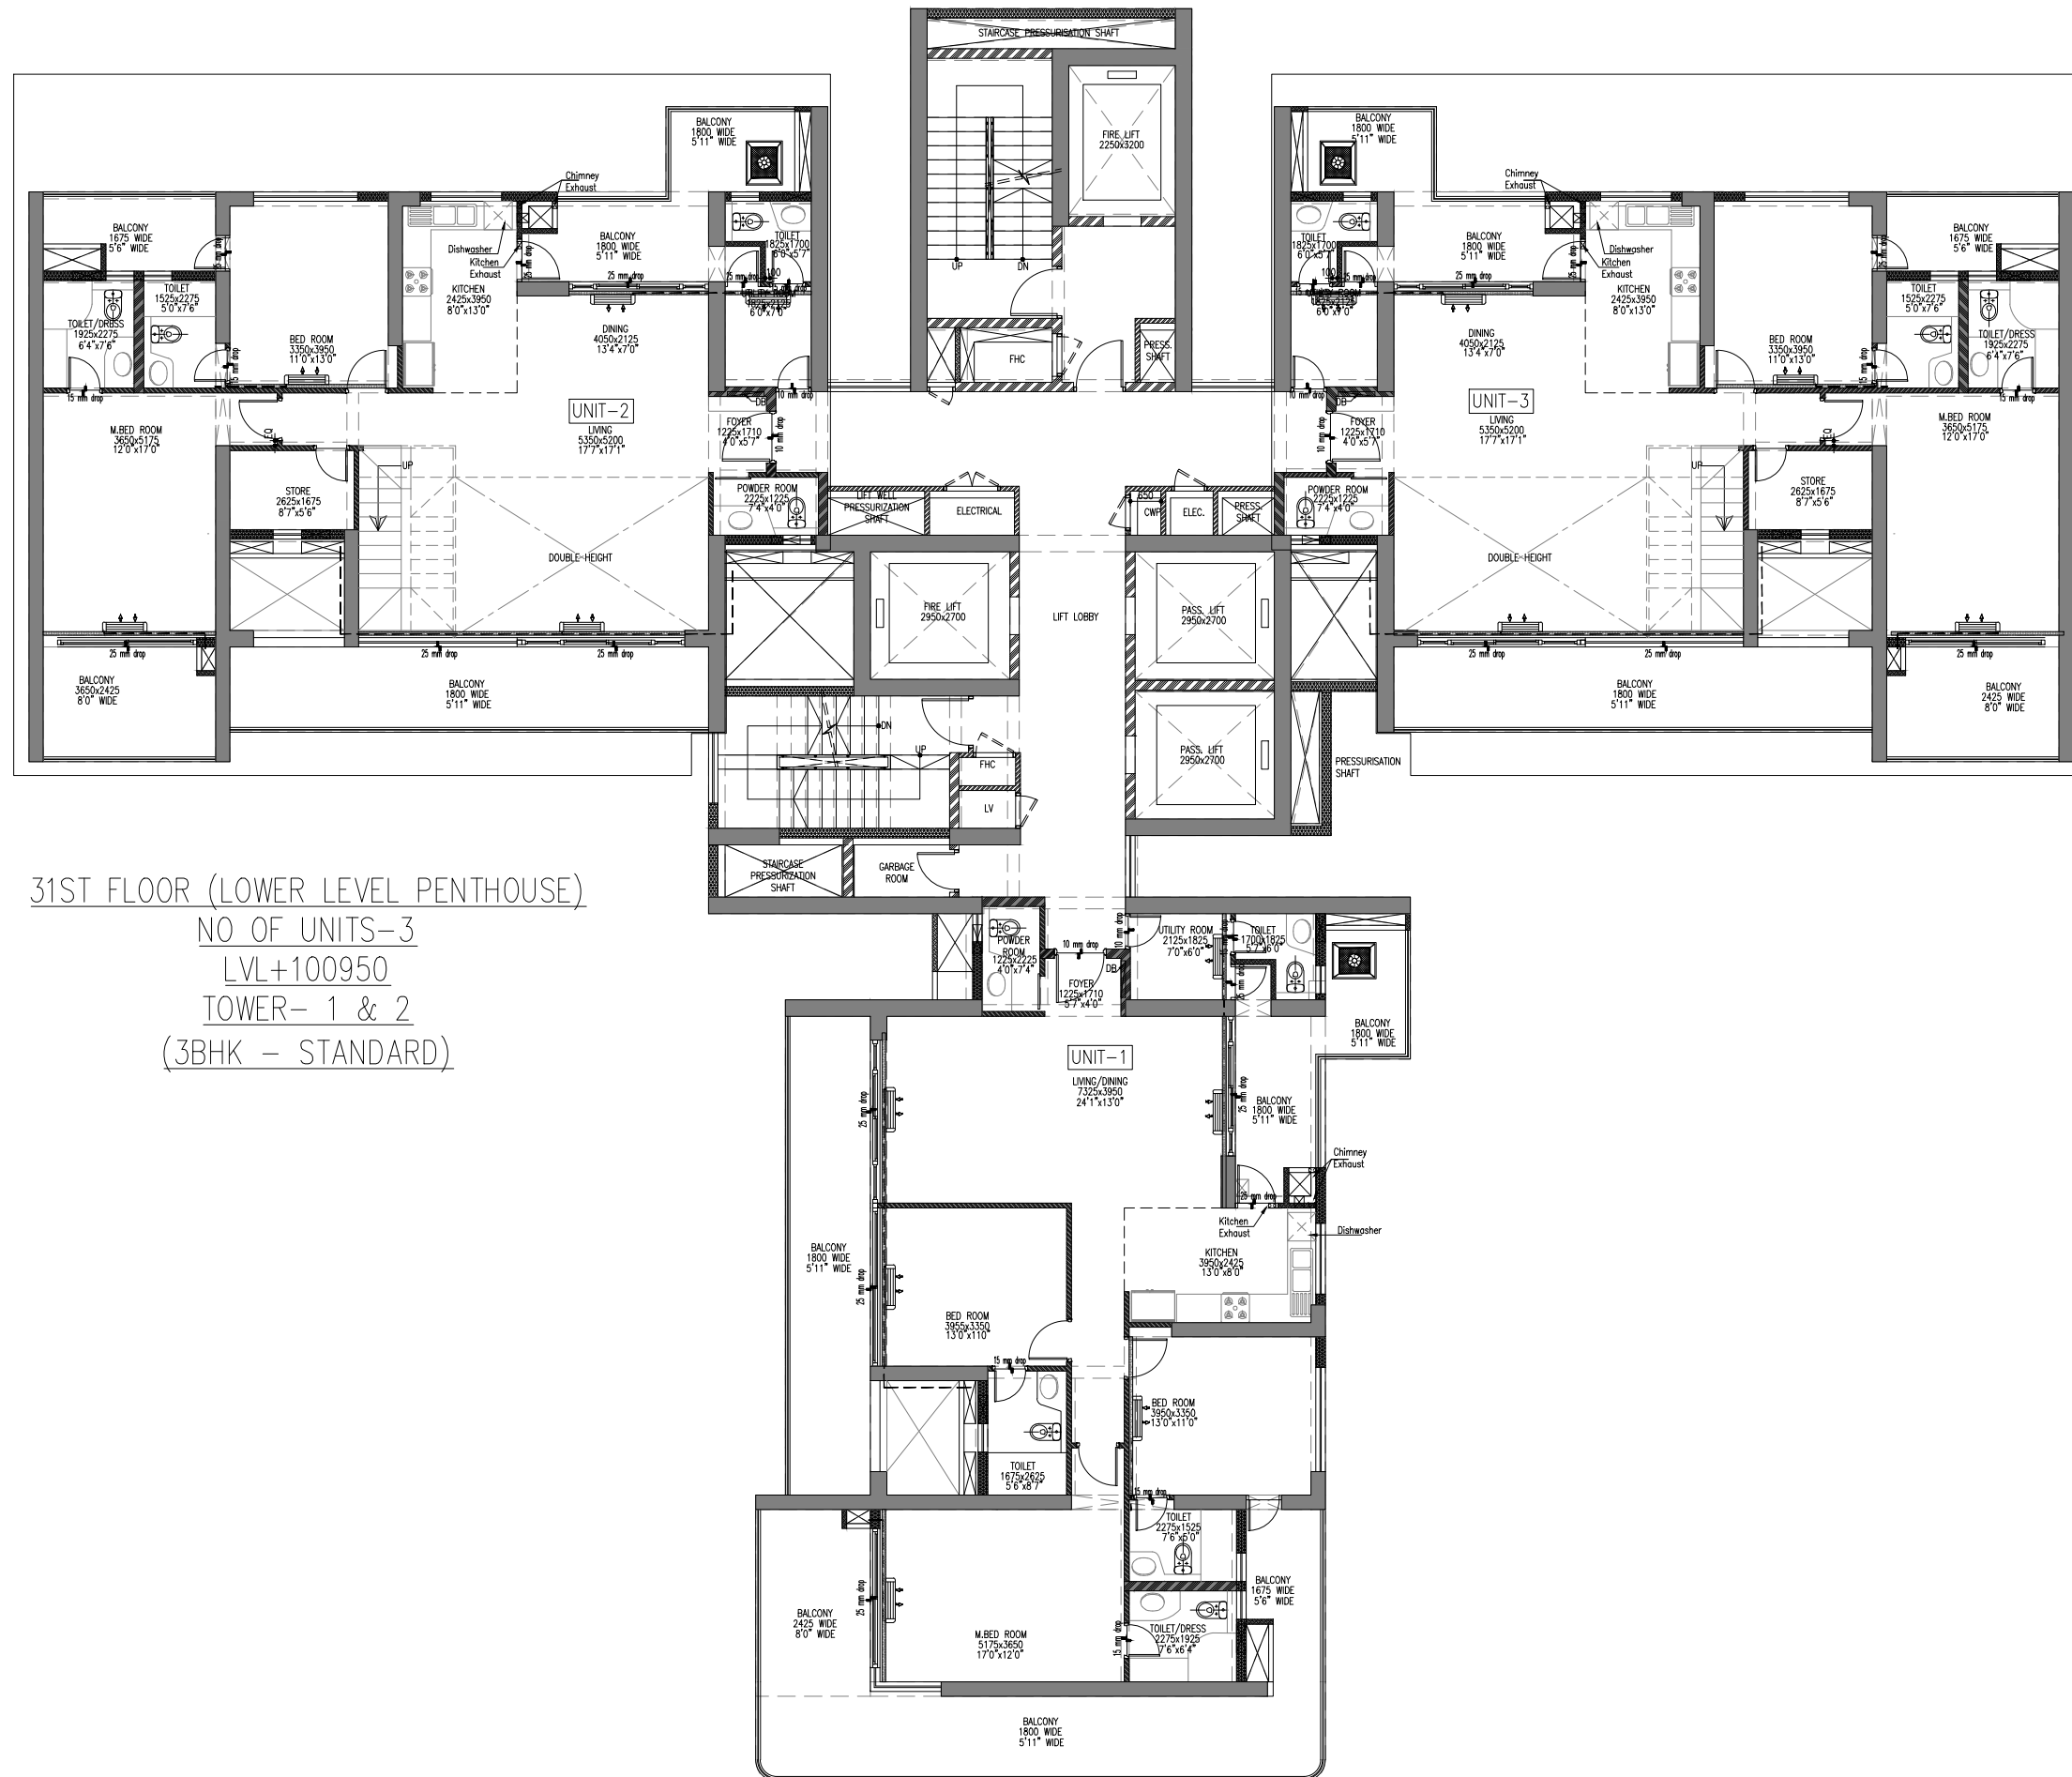

31ST FLOOR (LOWER LEVEL PENTHOUSE)

NO OF UNITS-3

LVL+100950

TOWER- 1 & 2

(3BHK - STANDARD)

