





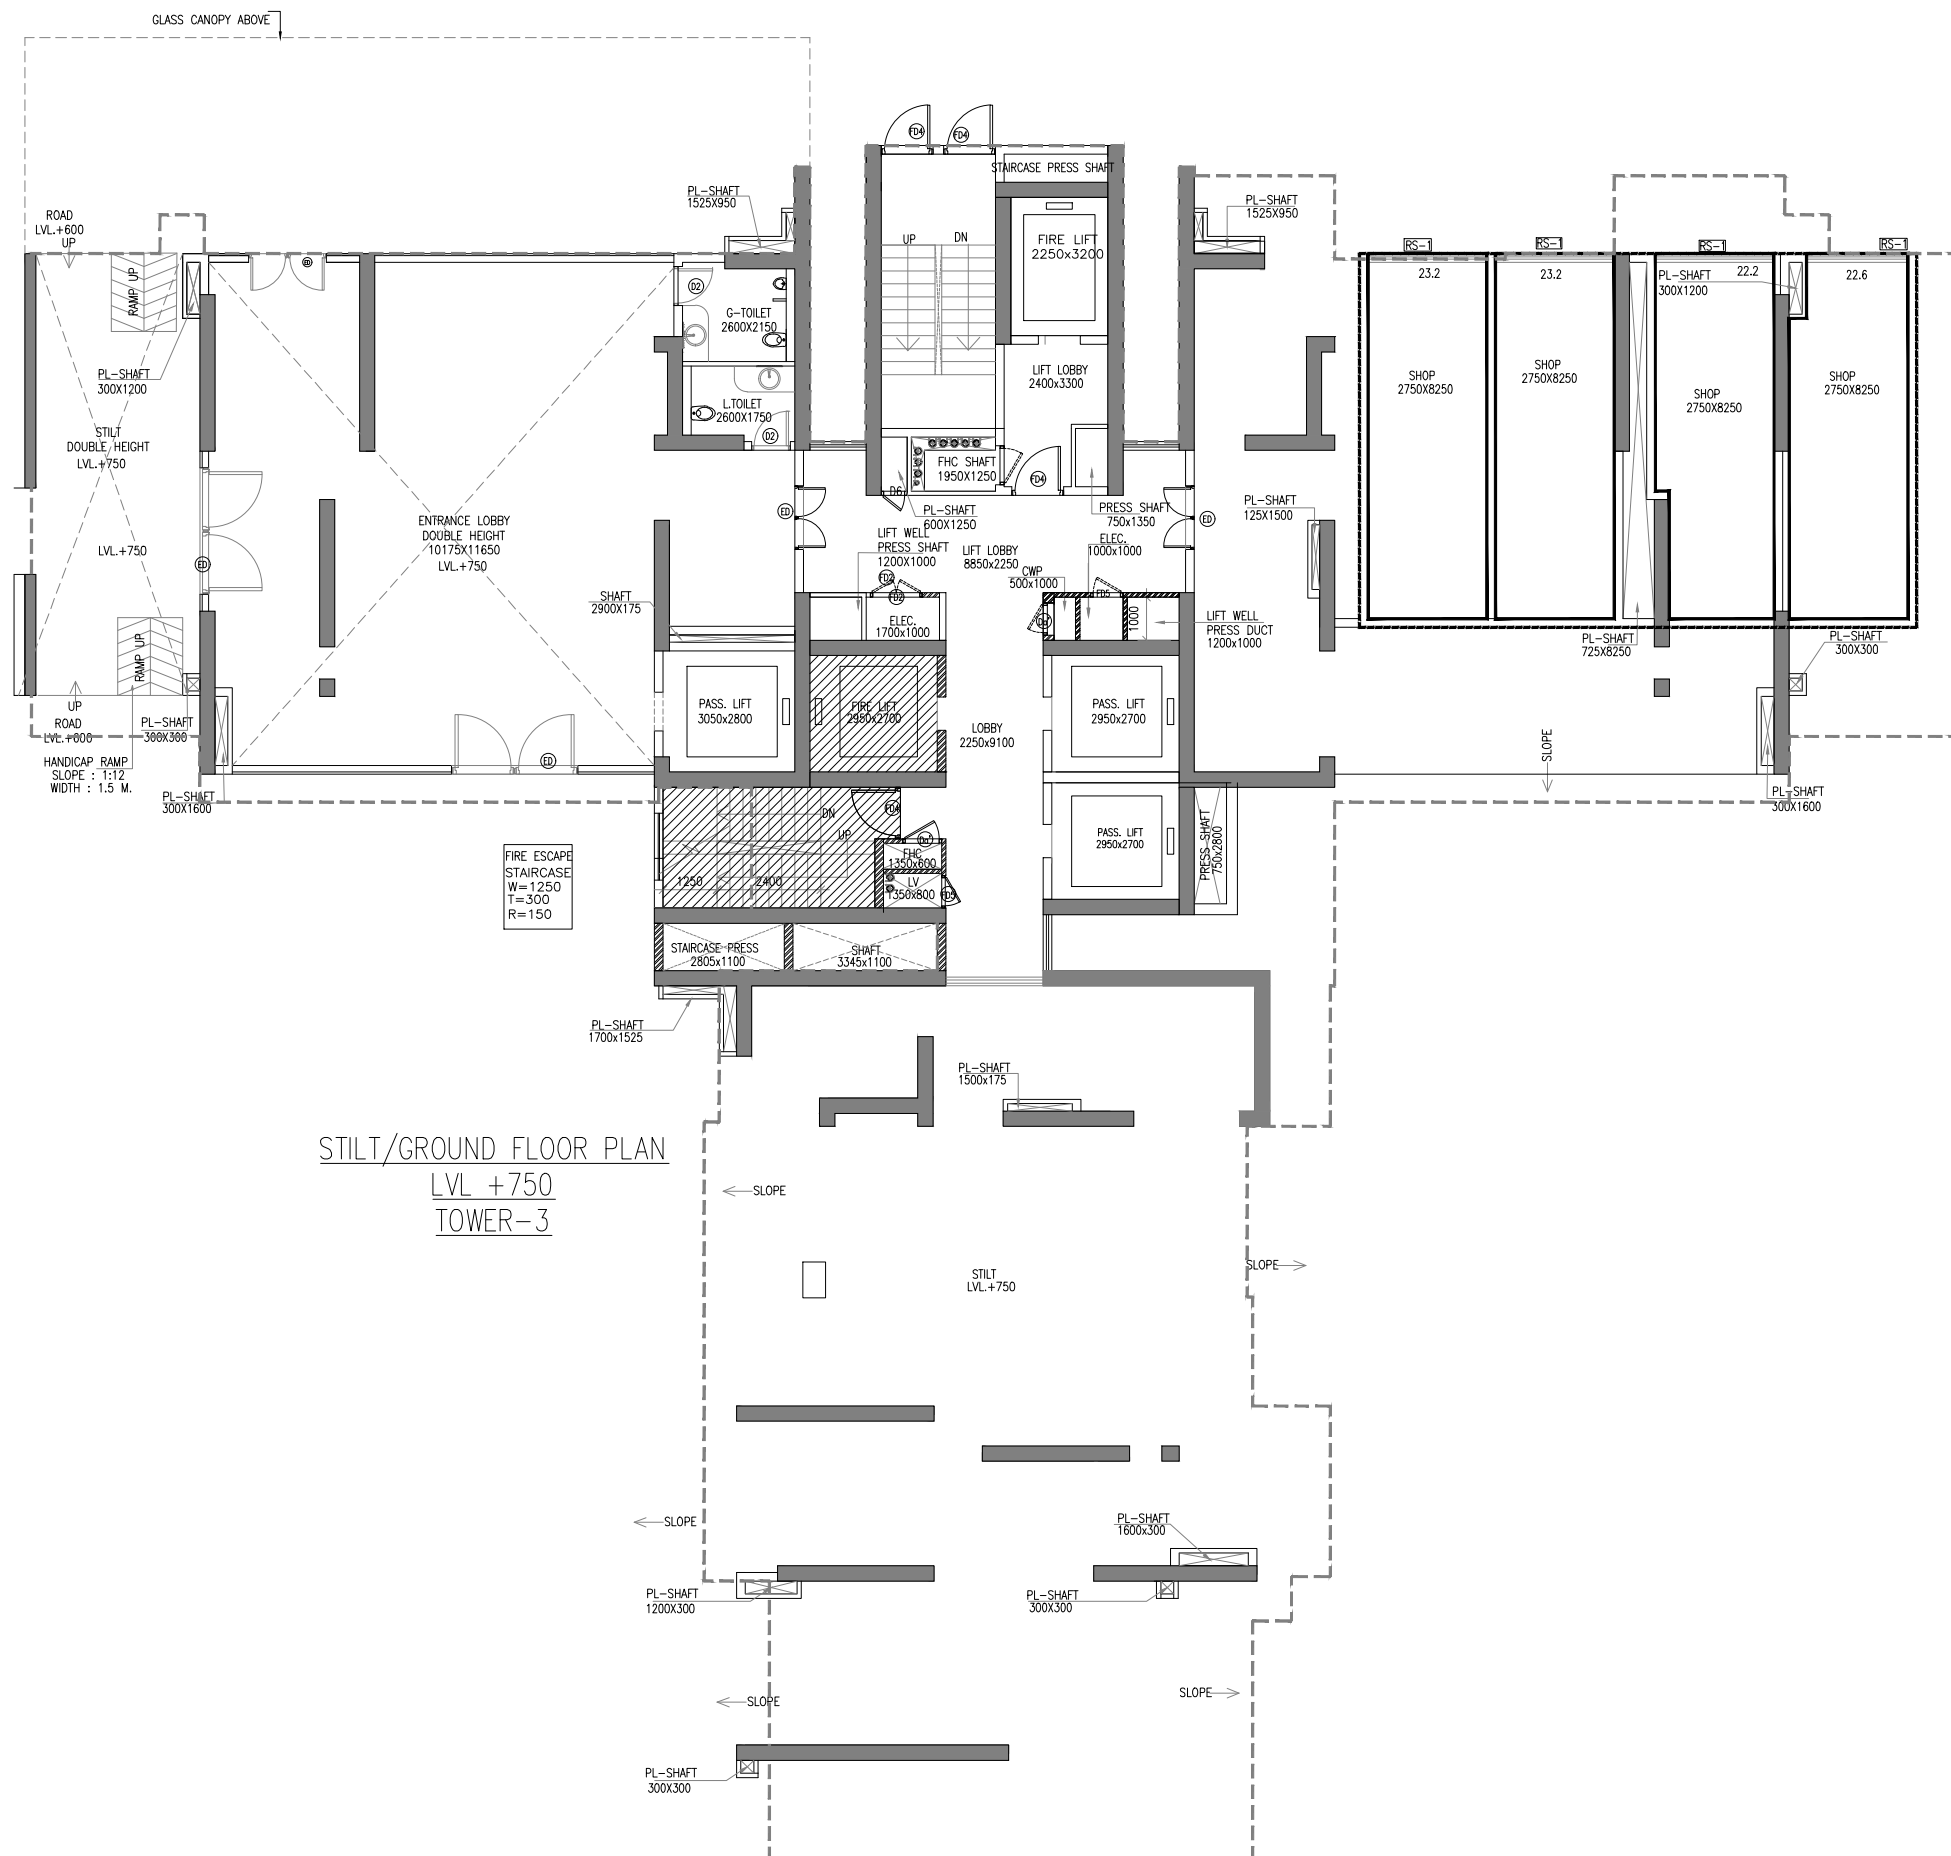


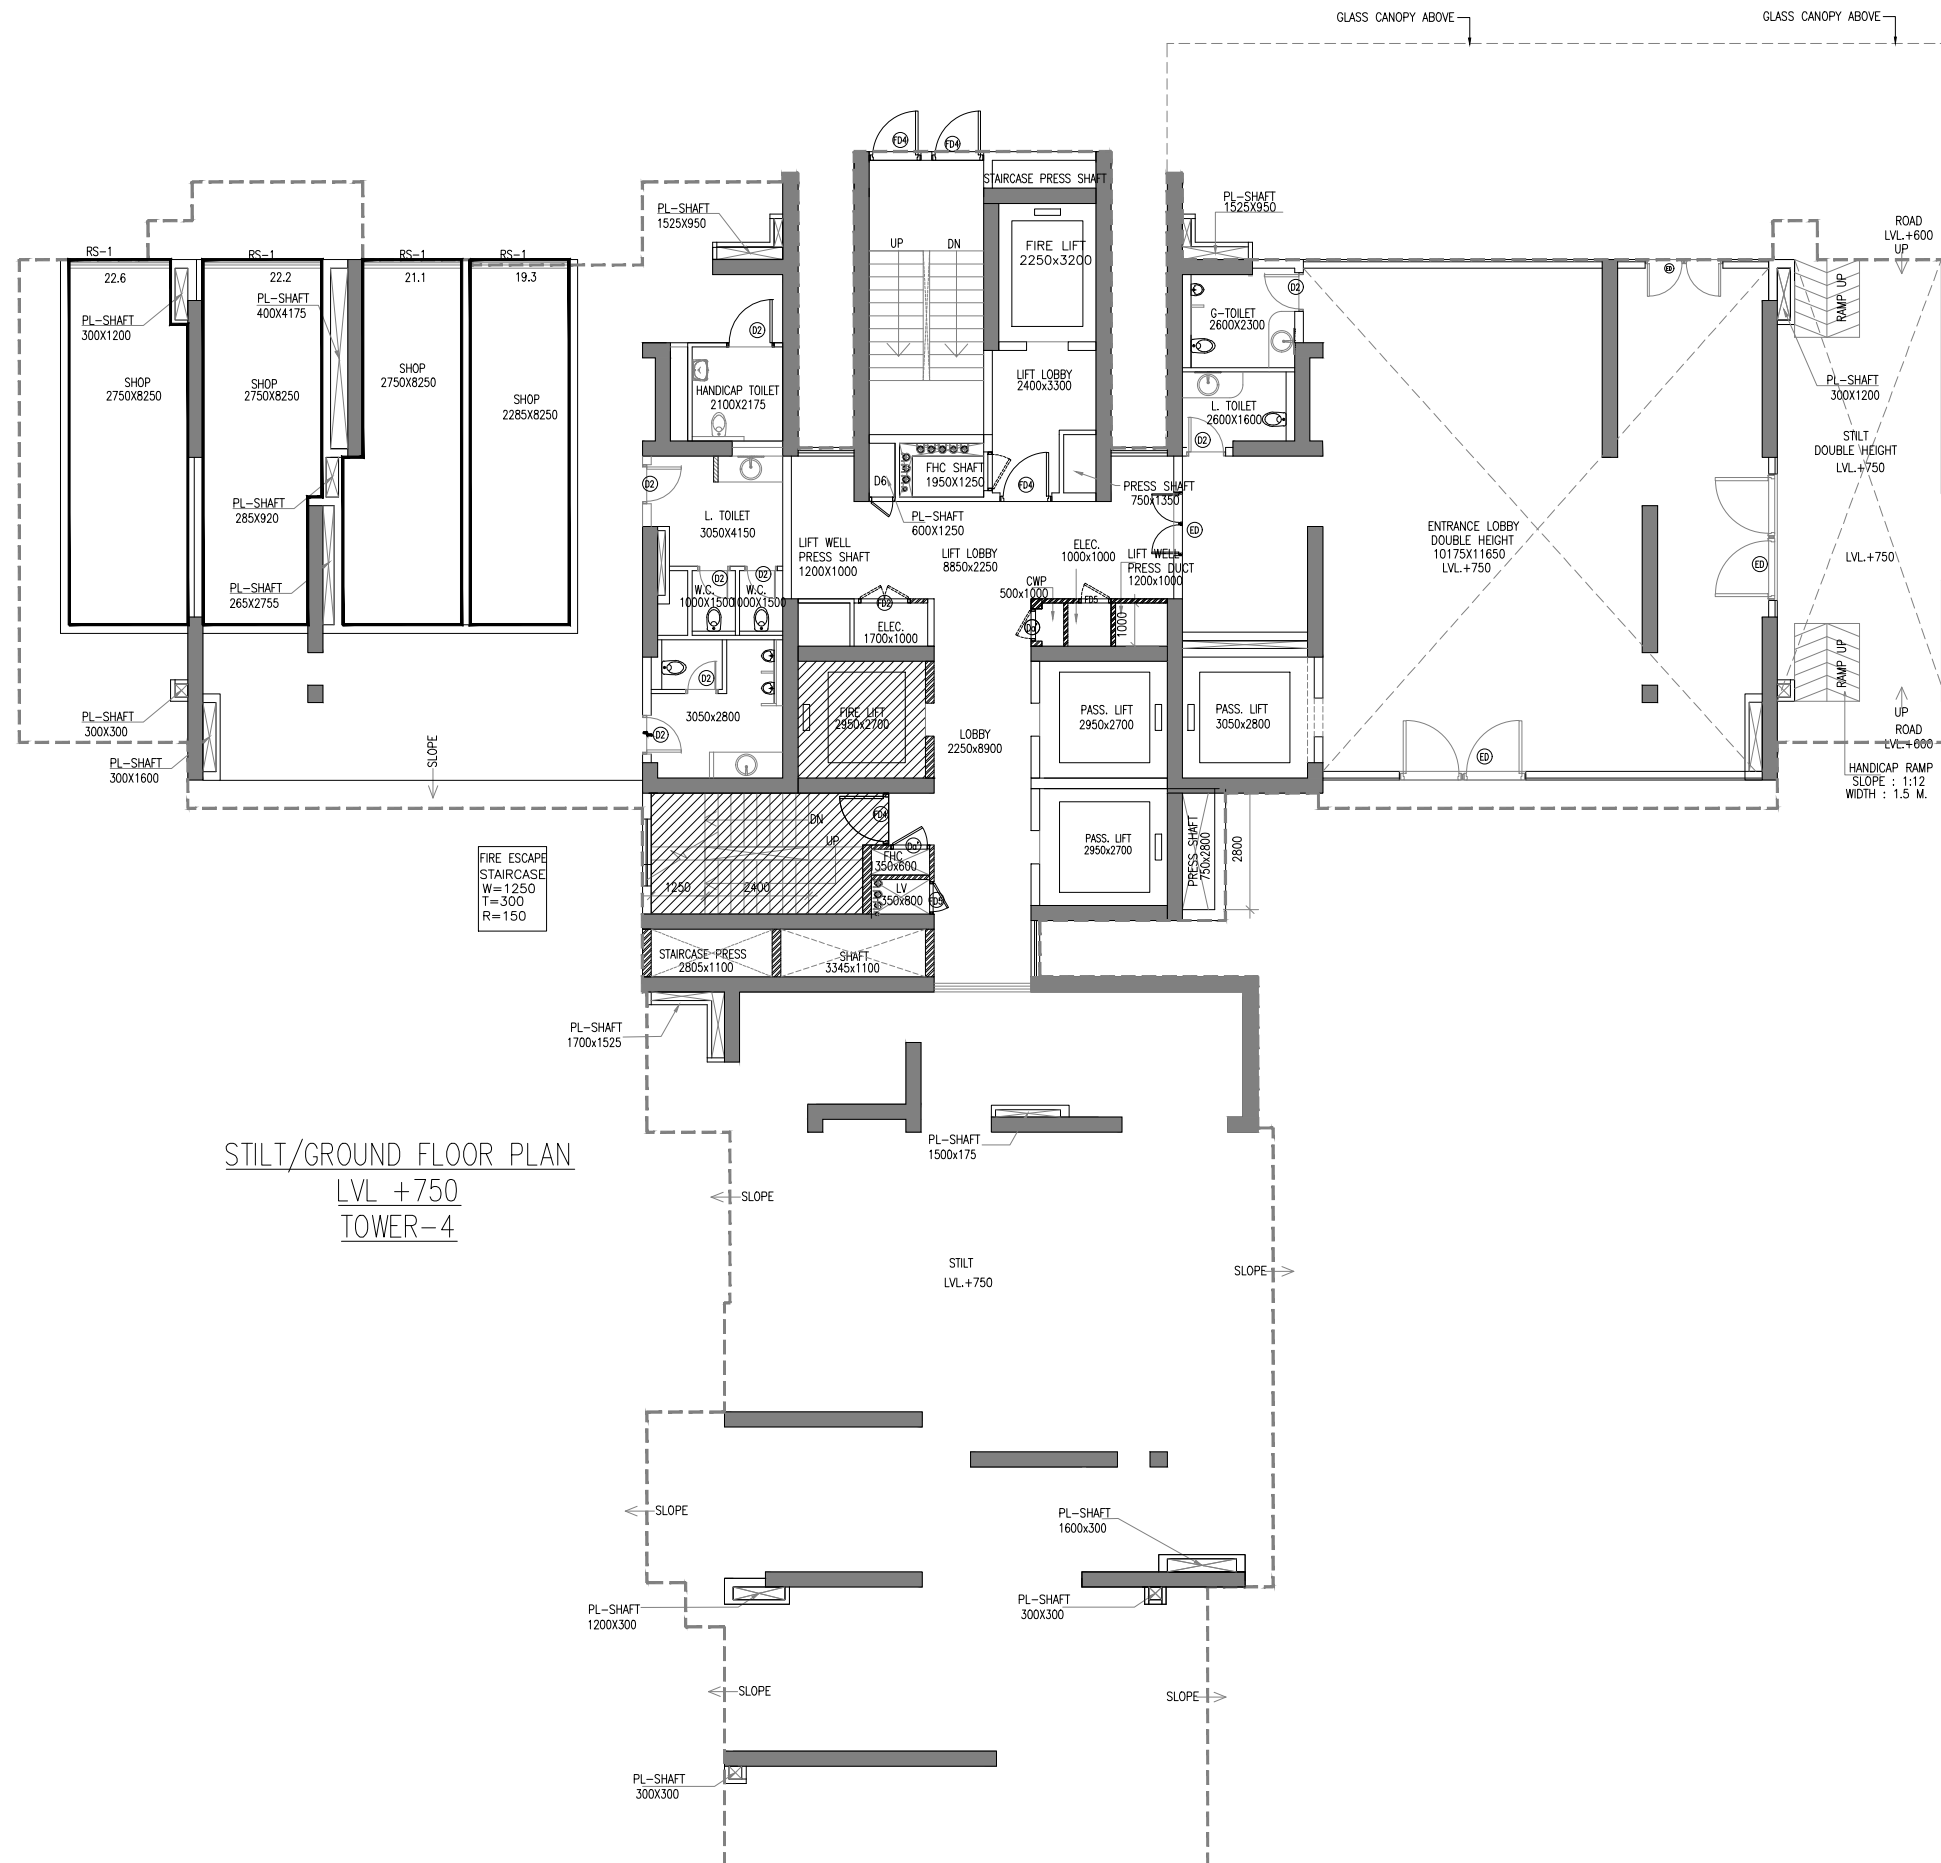


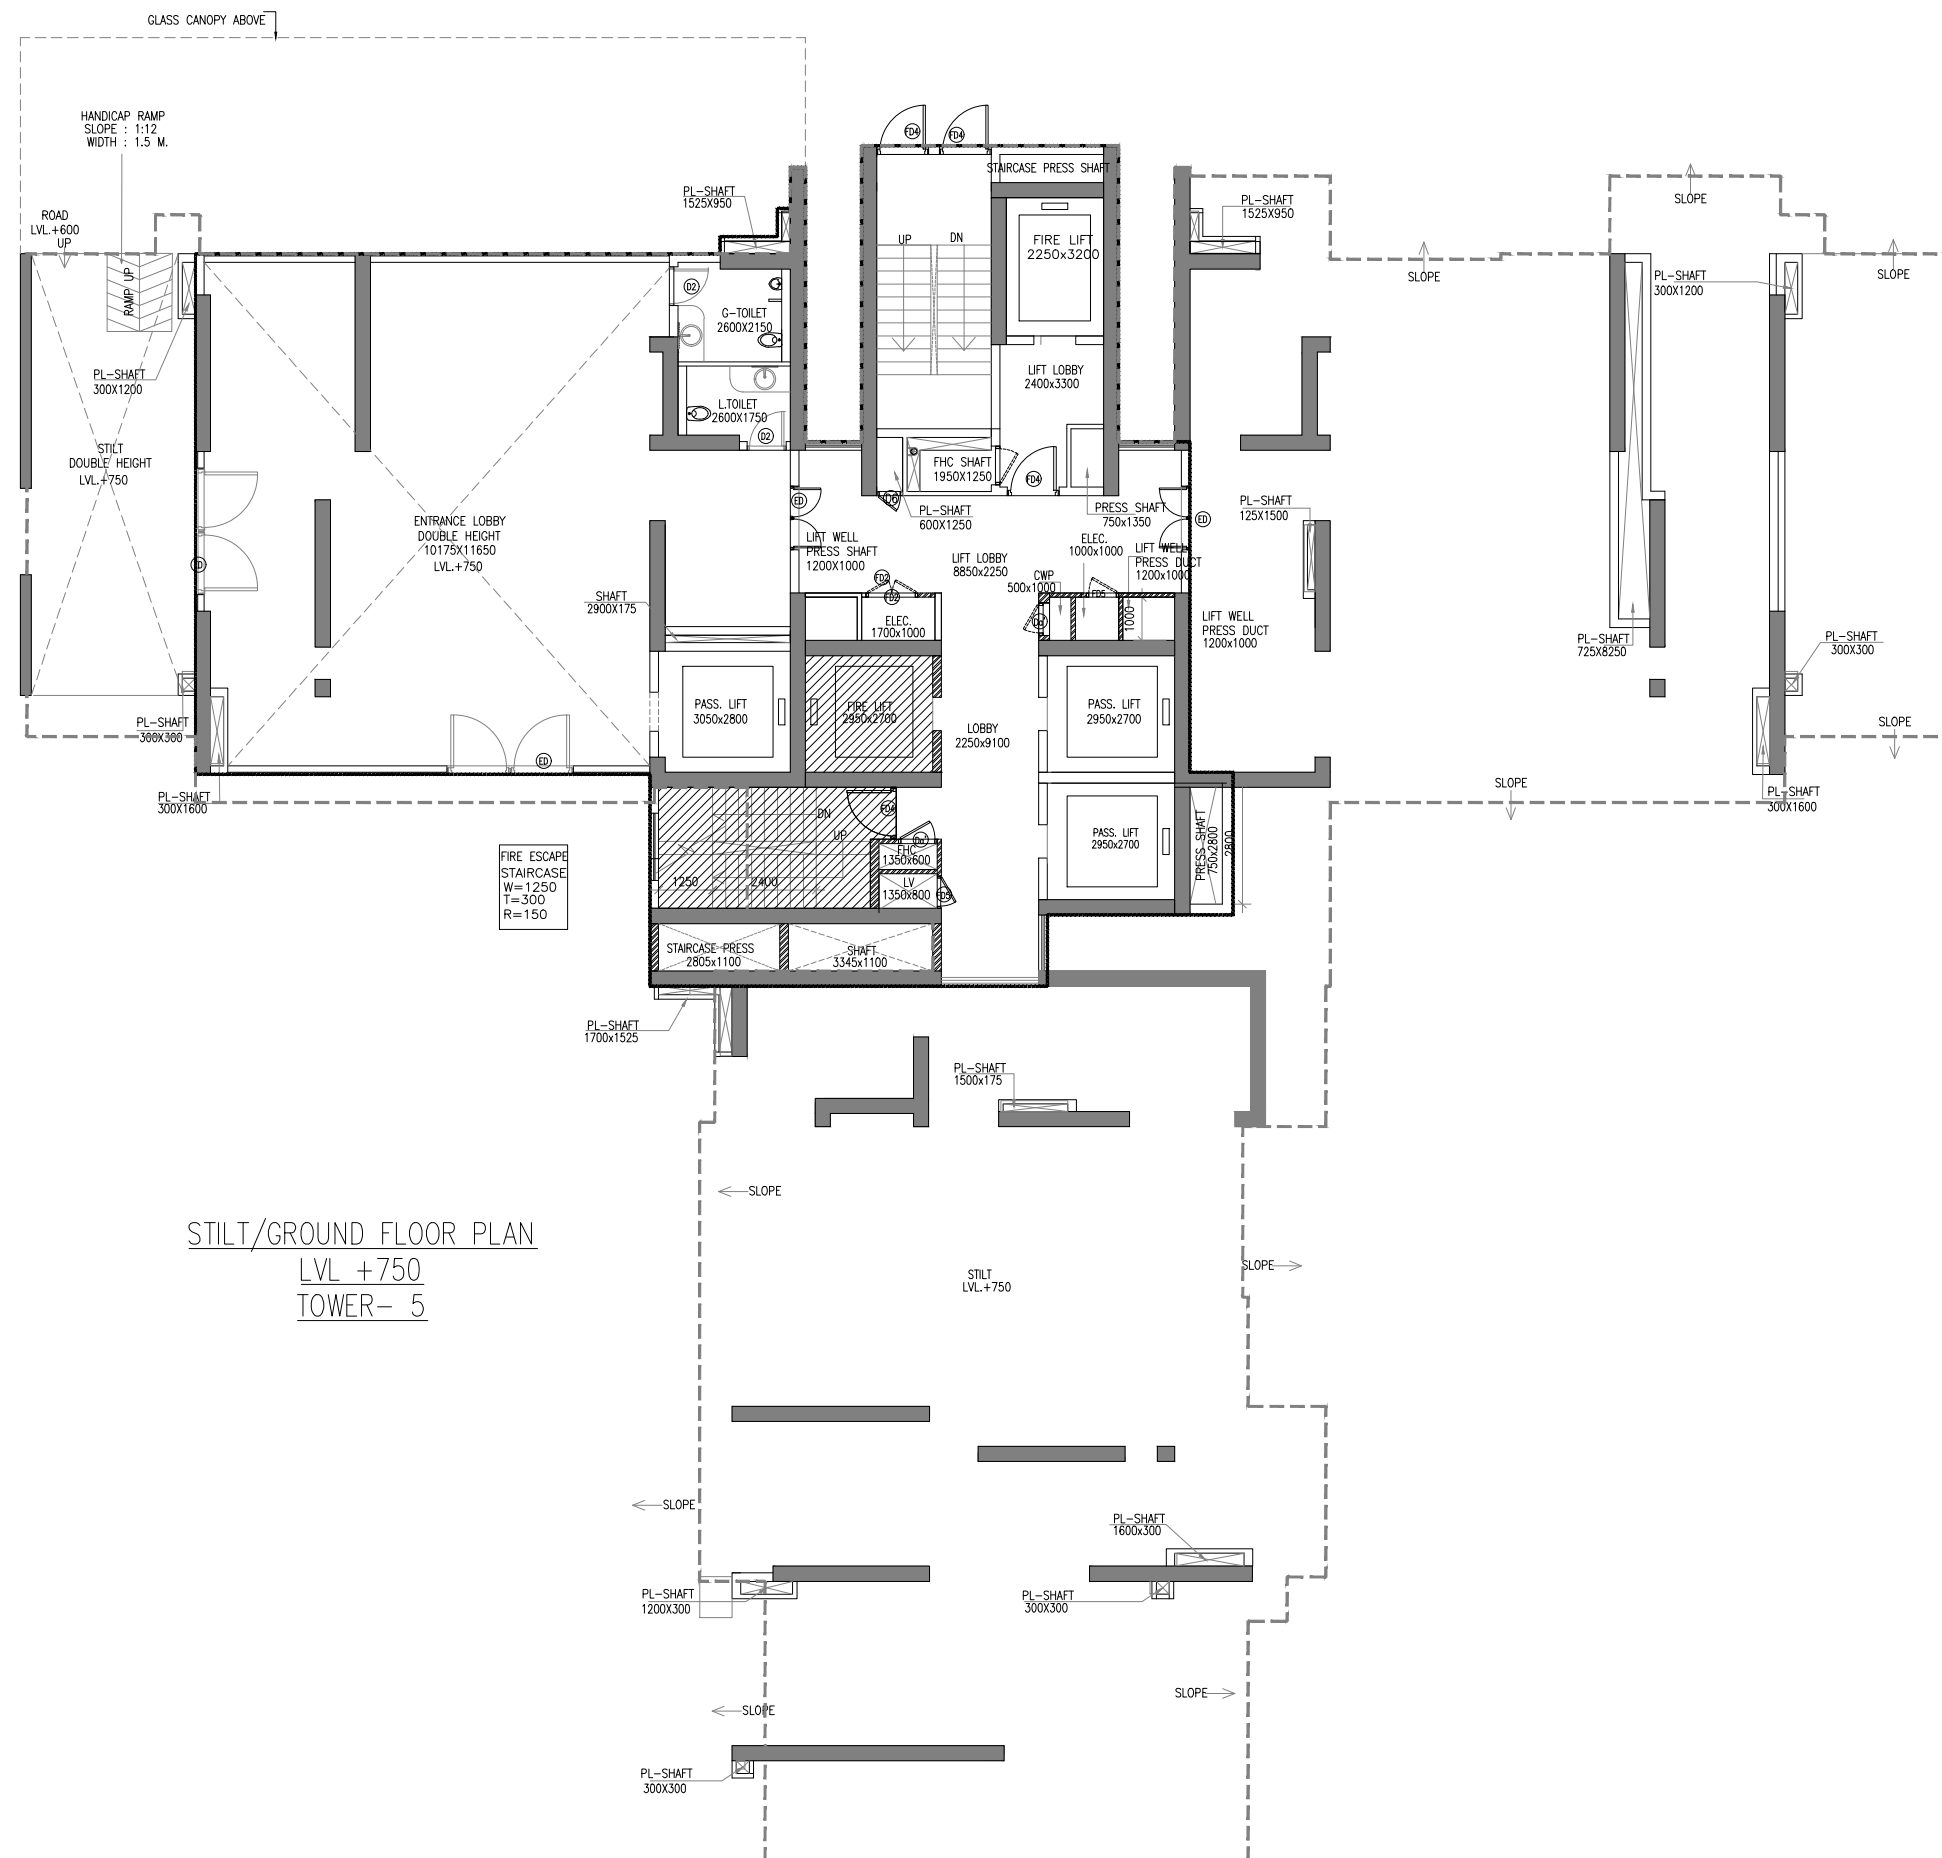


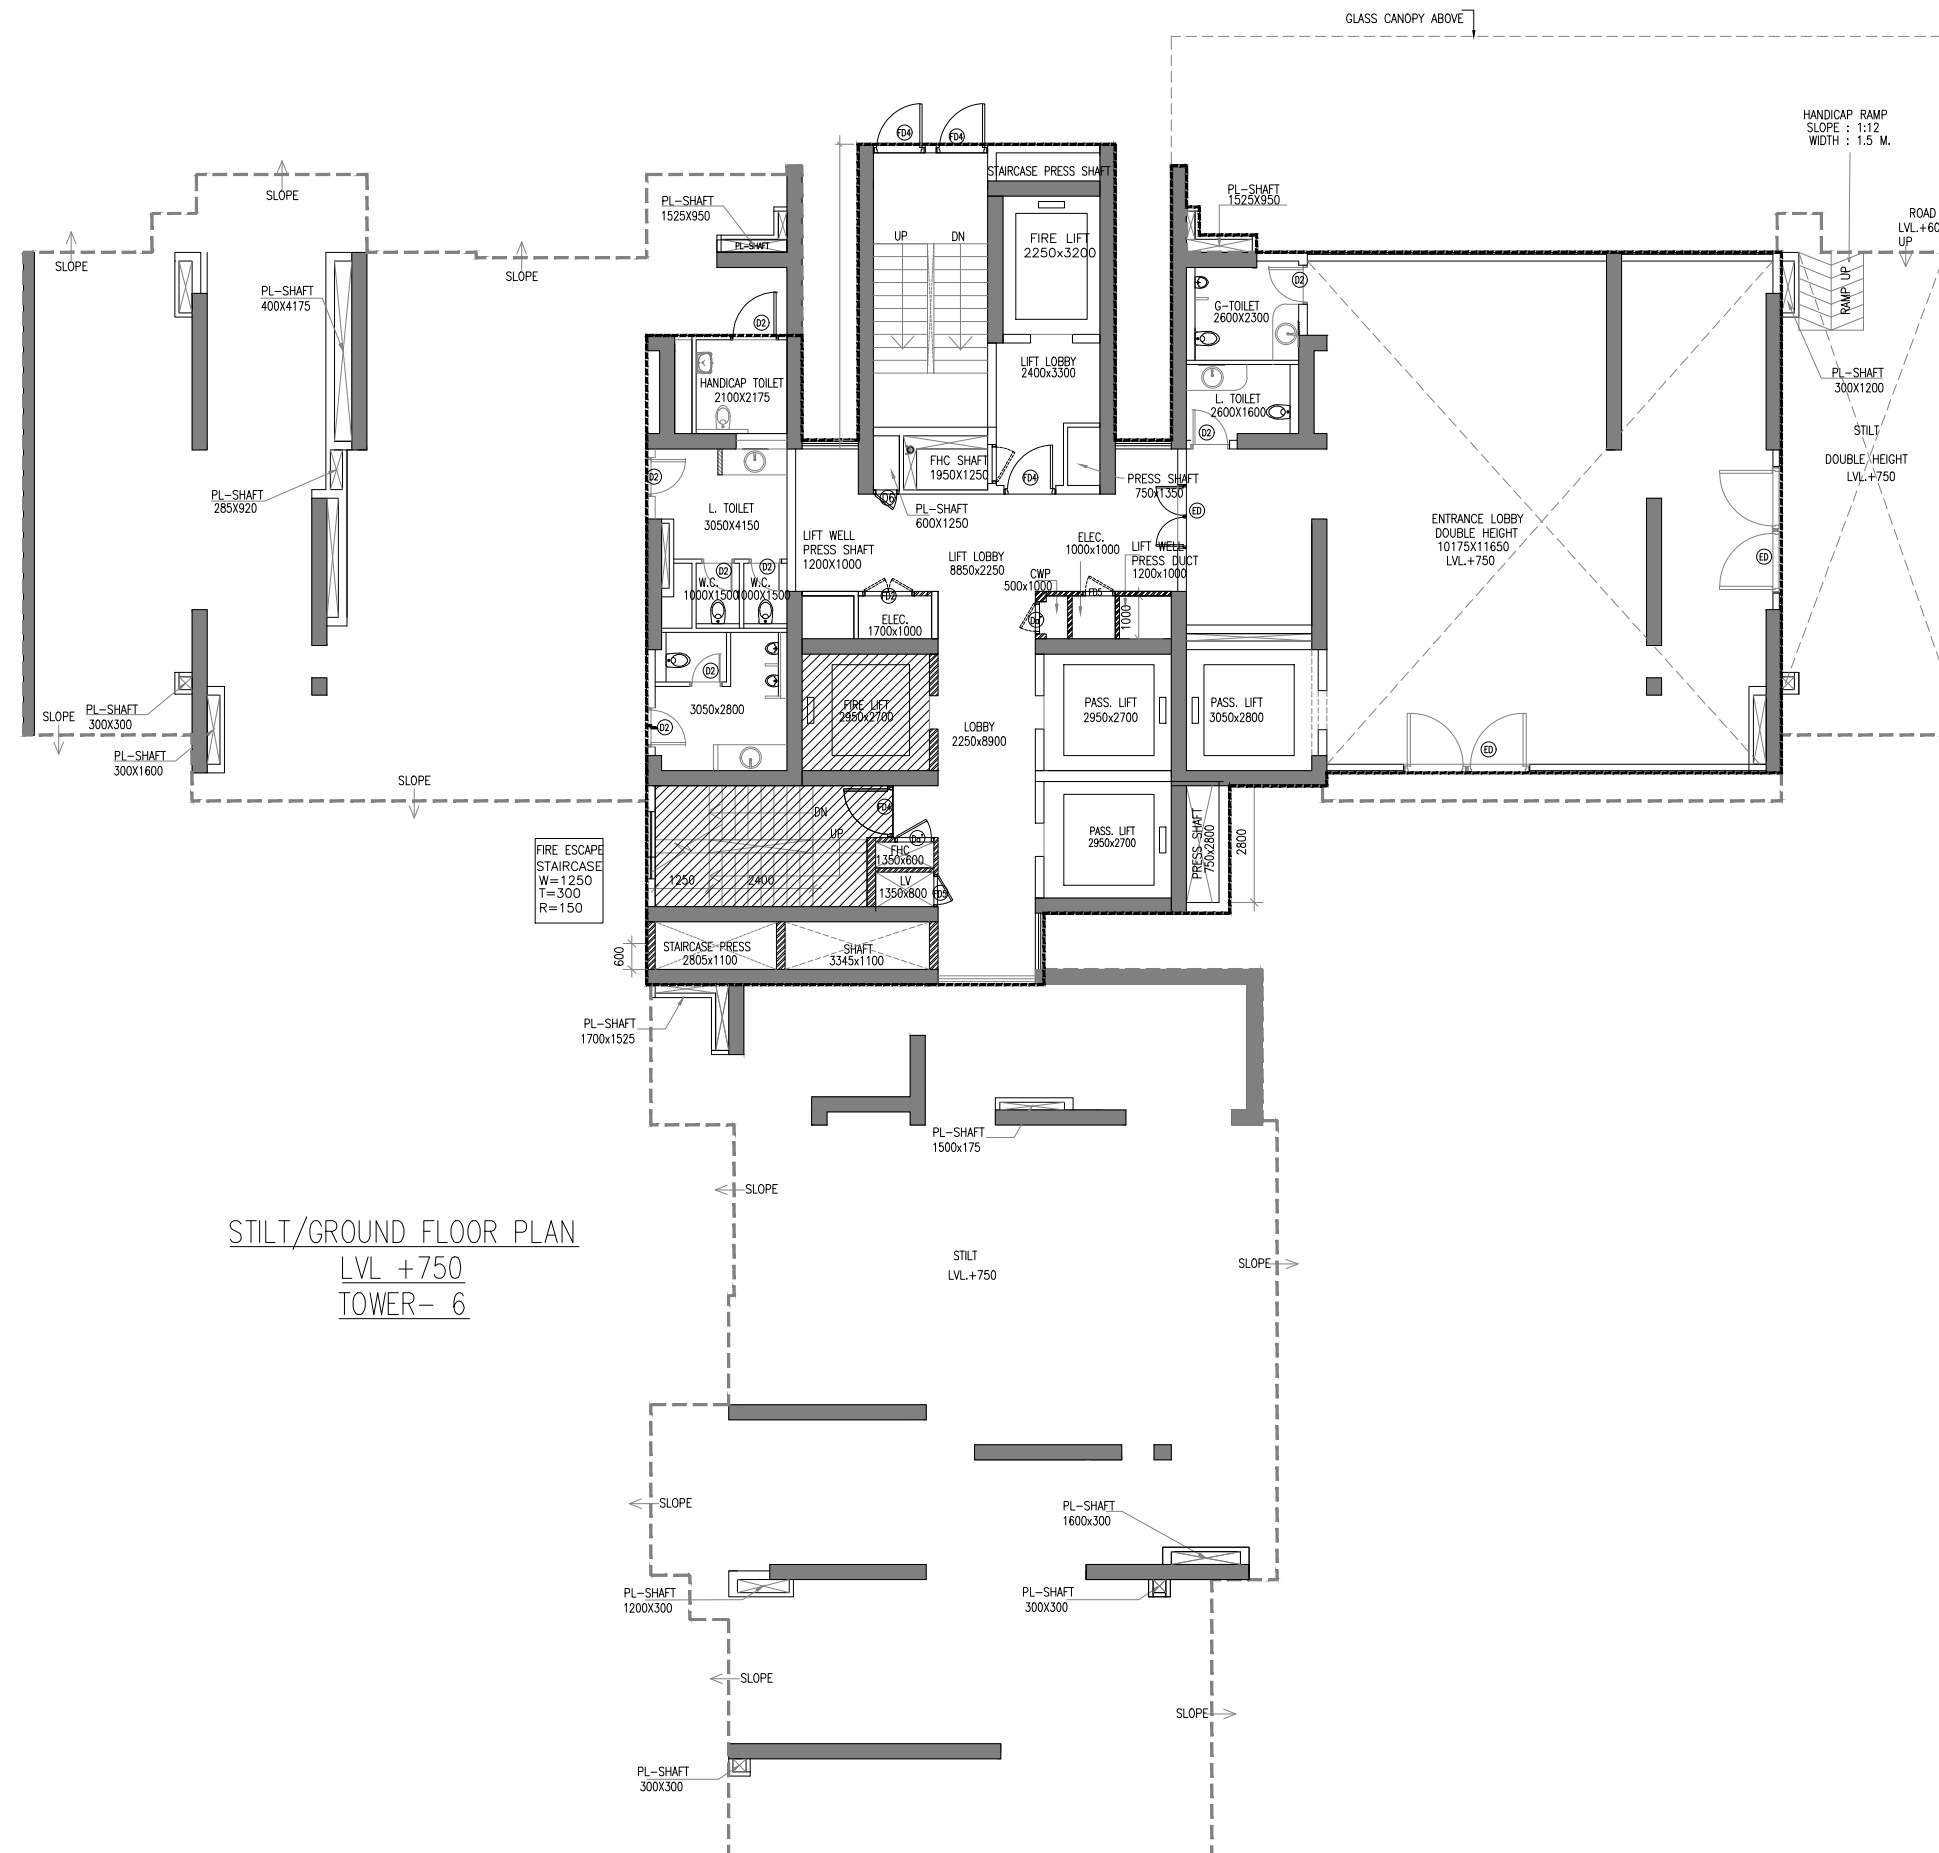



STILT/GROUND FLOOR PLAN
LVL +750
TOWER- 6

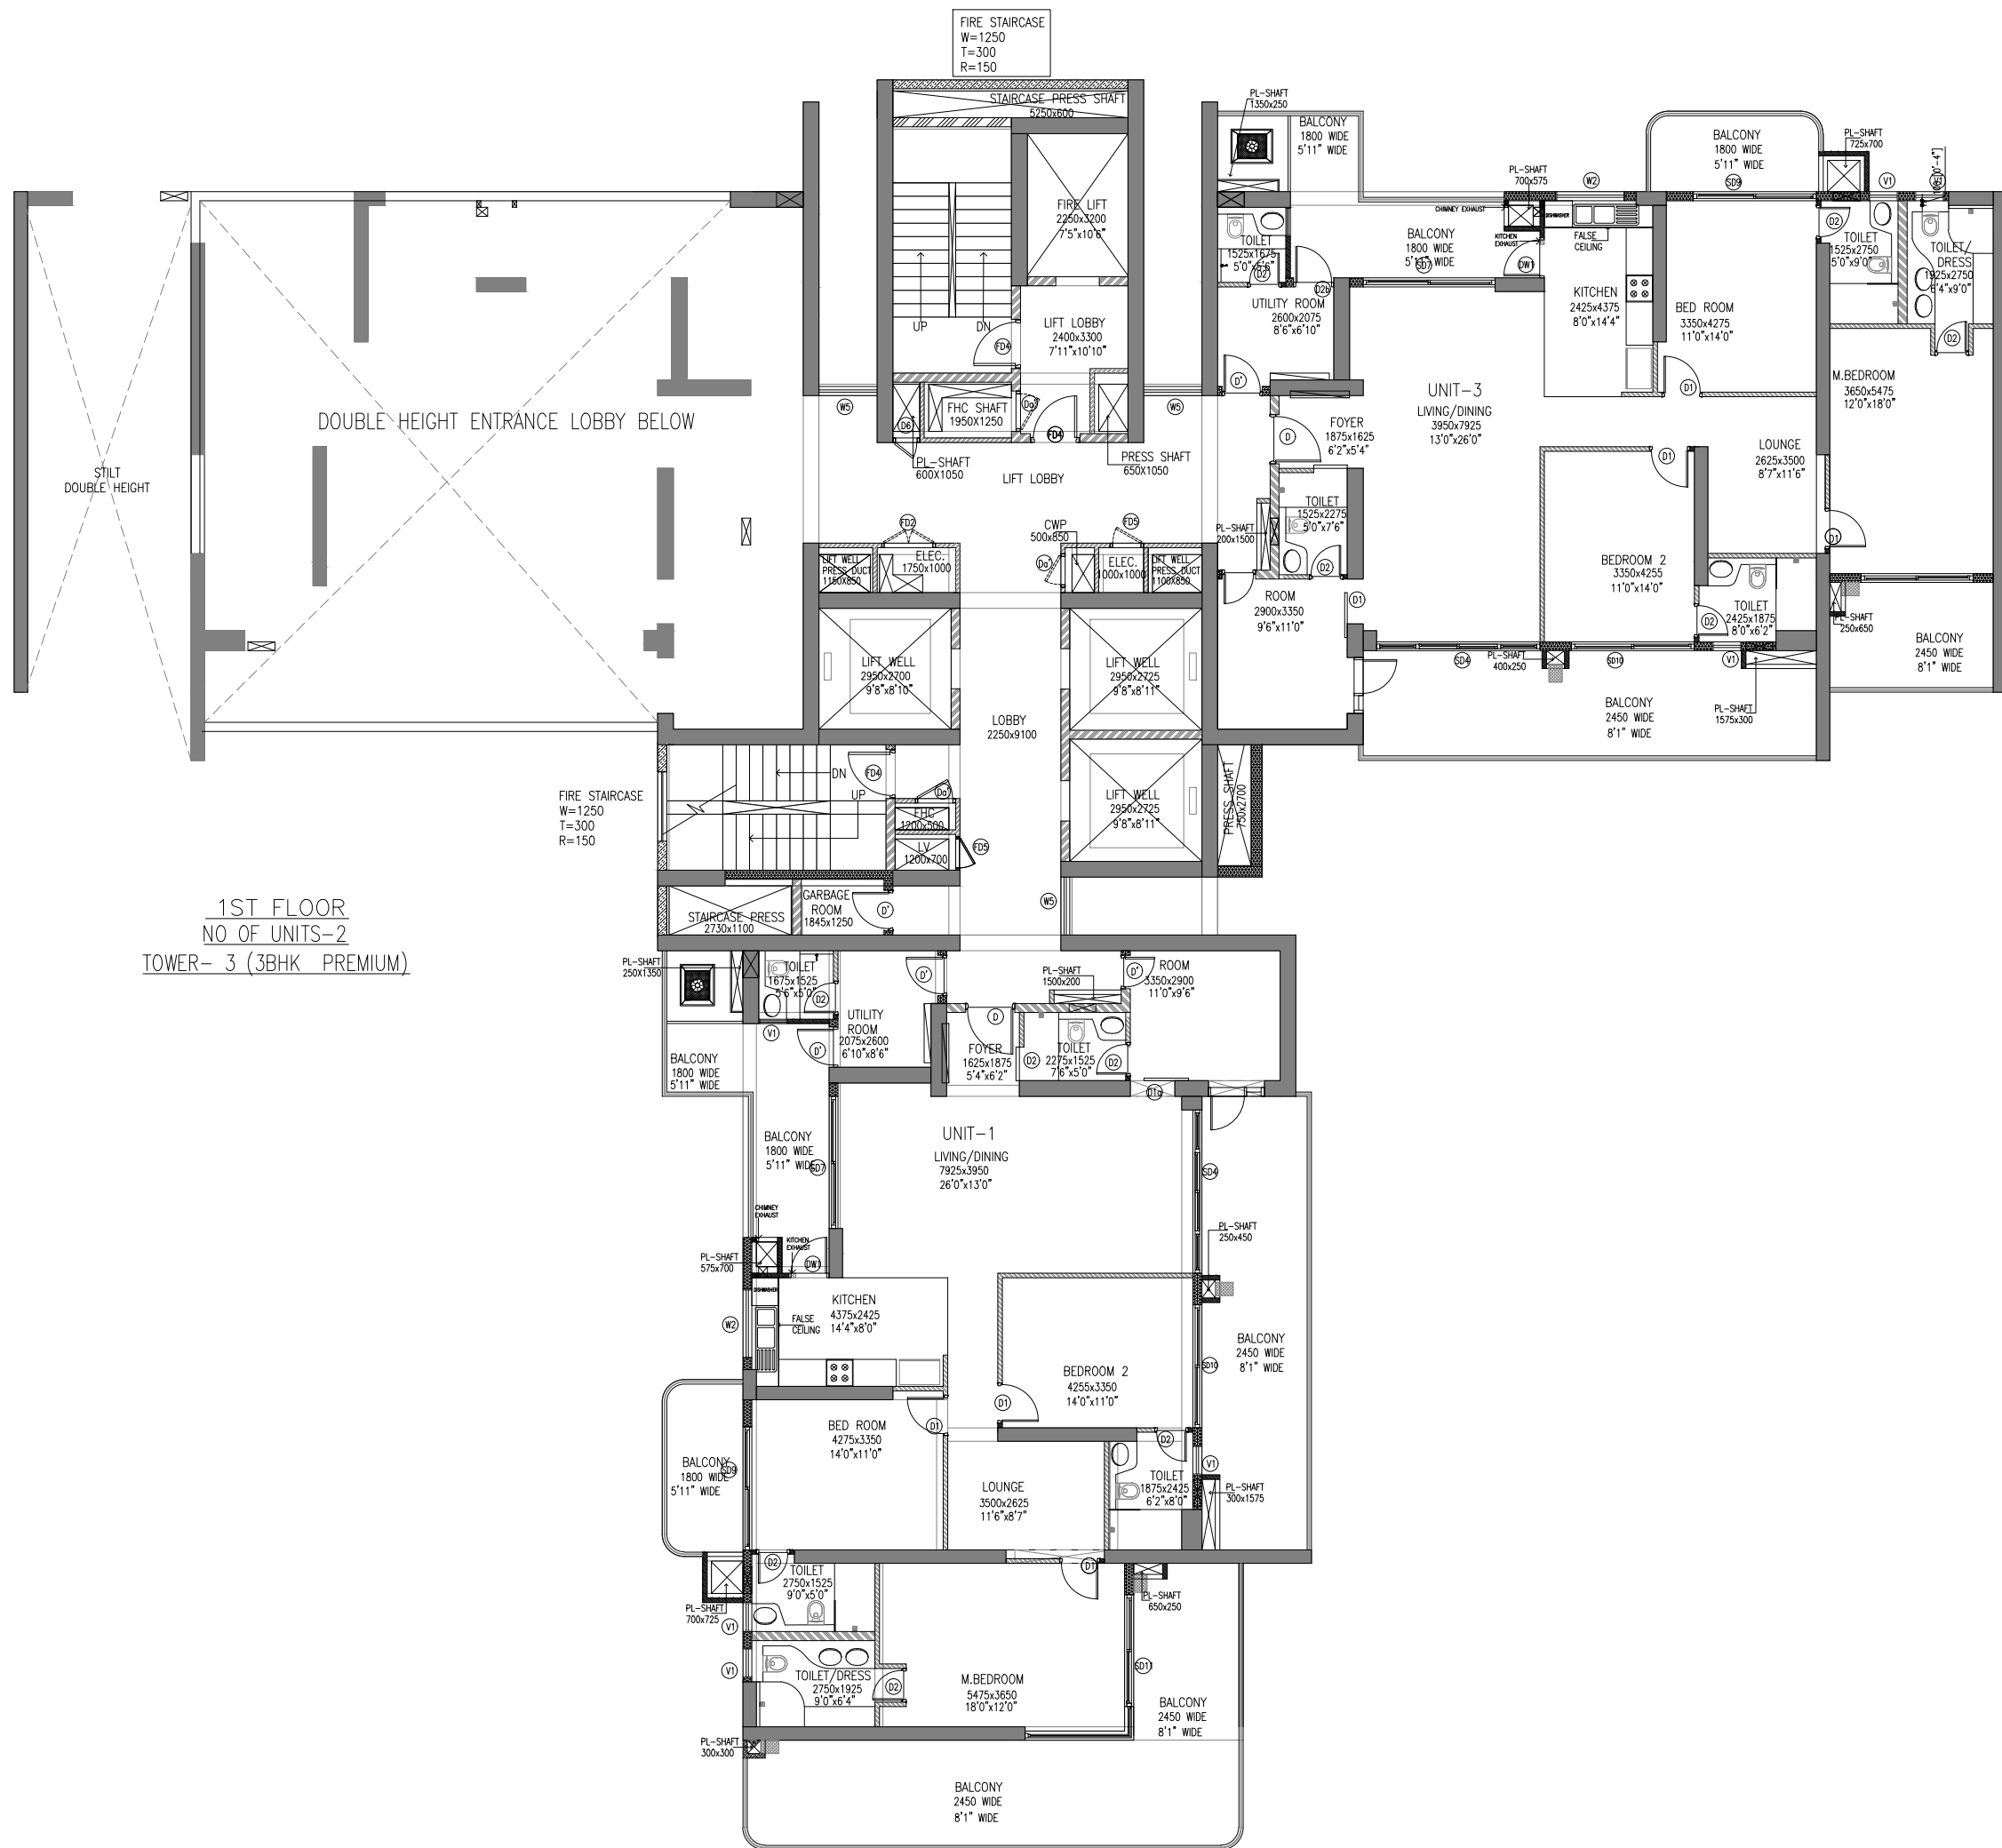

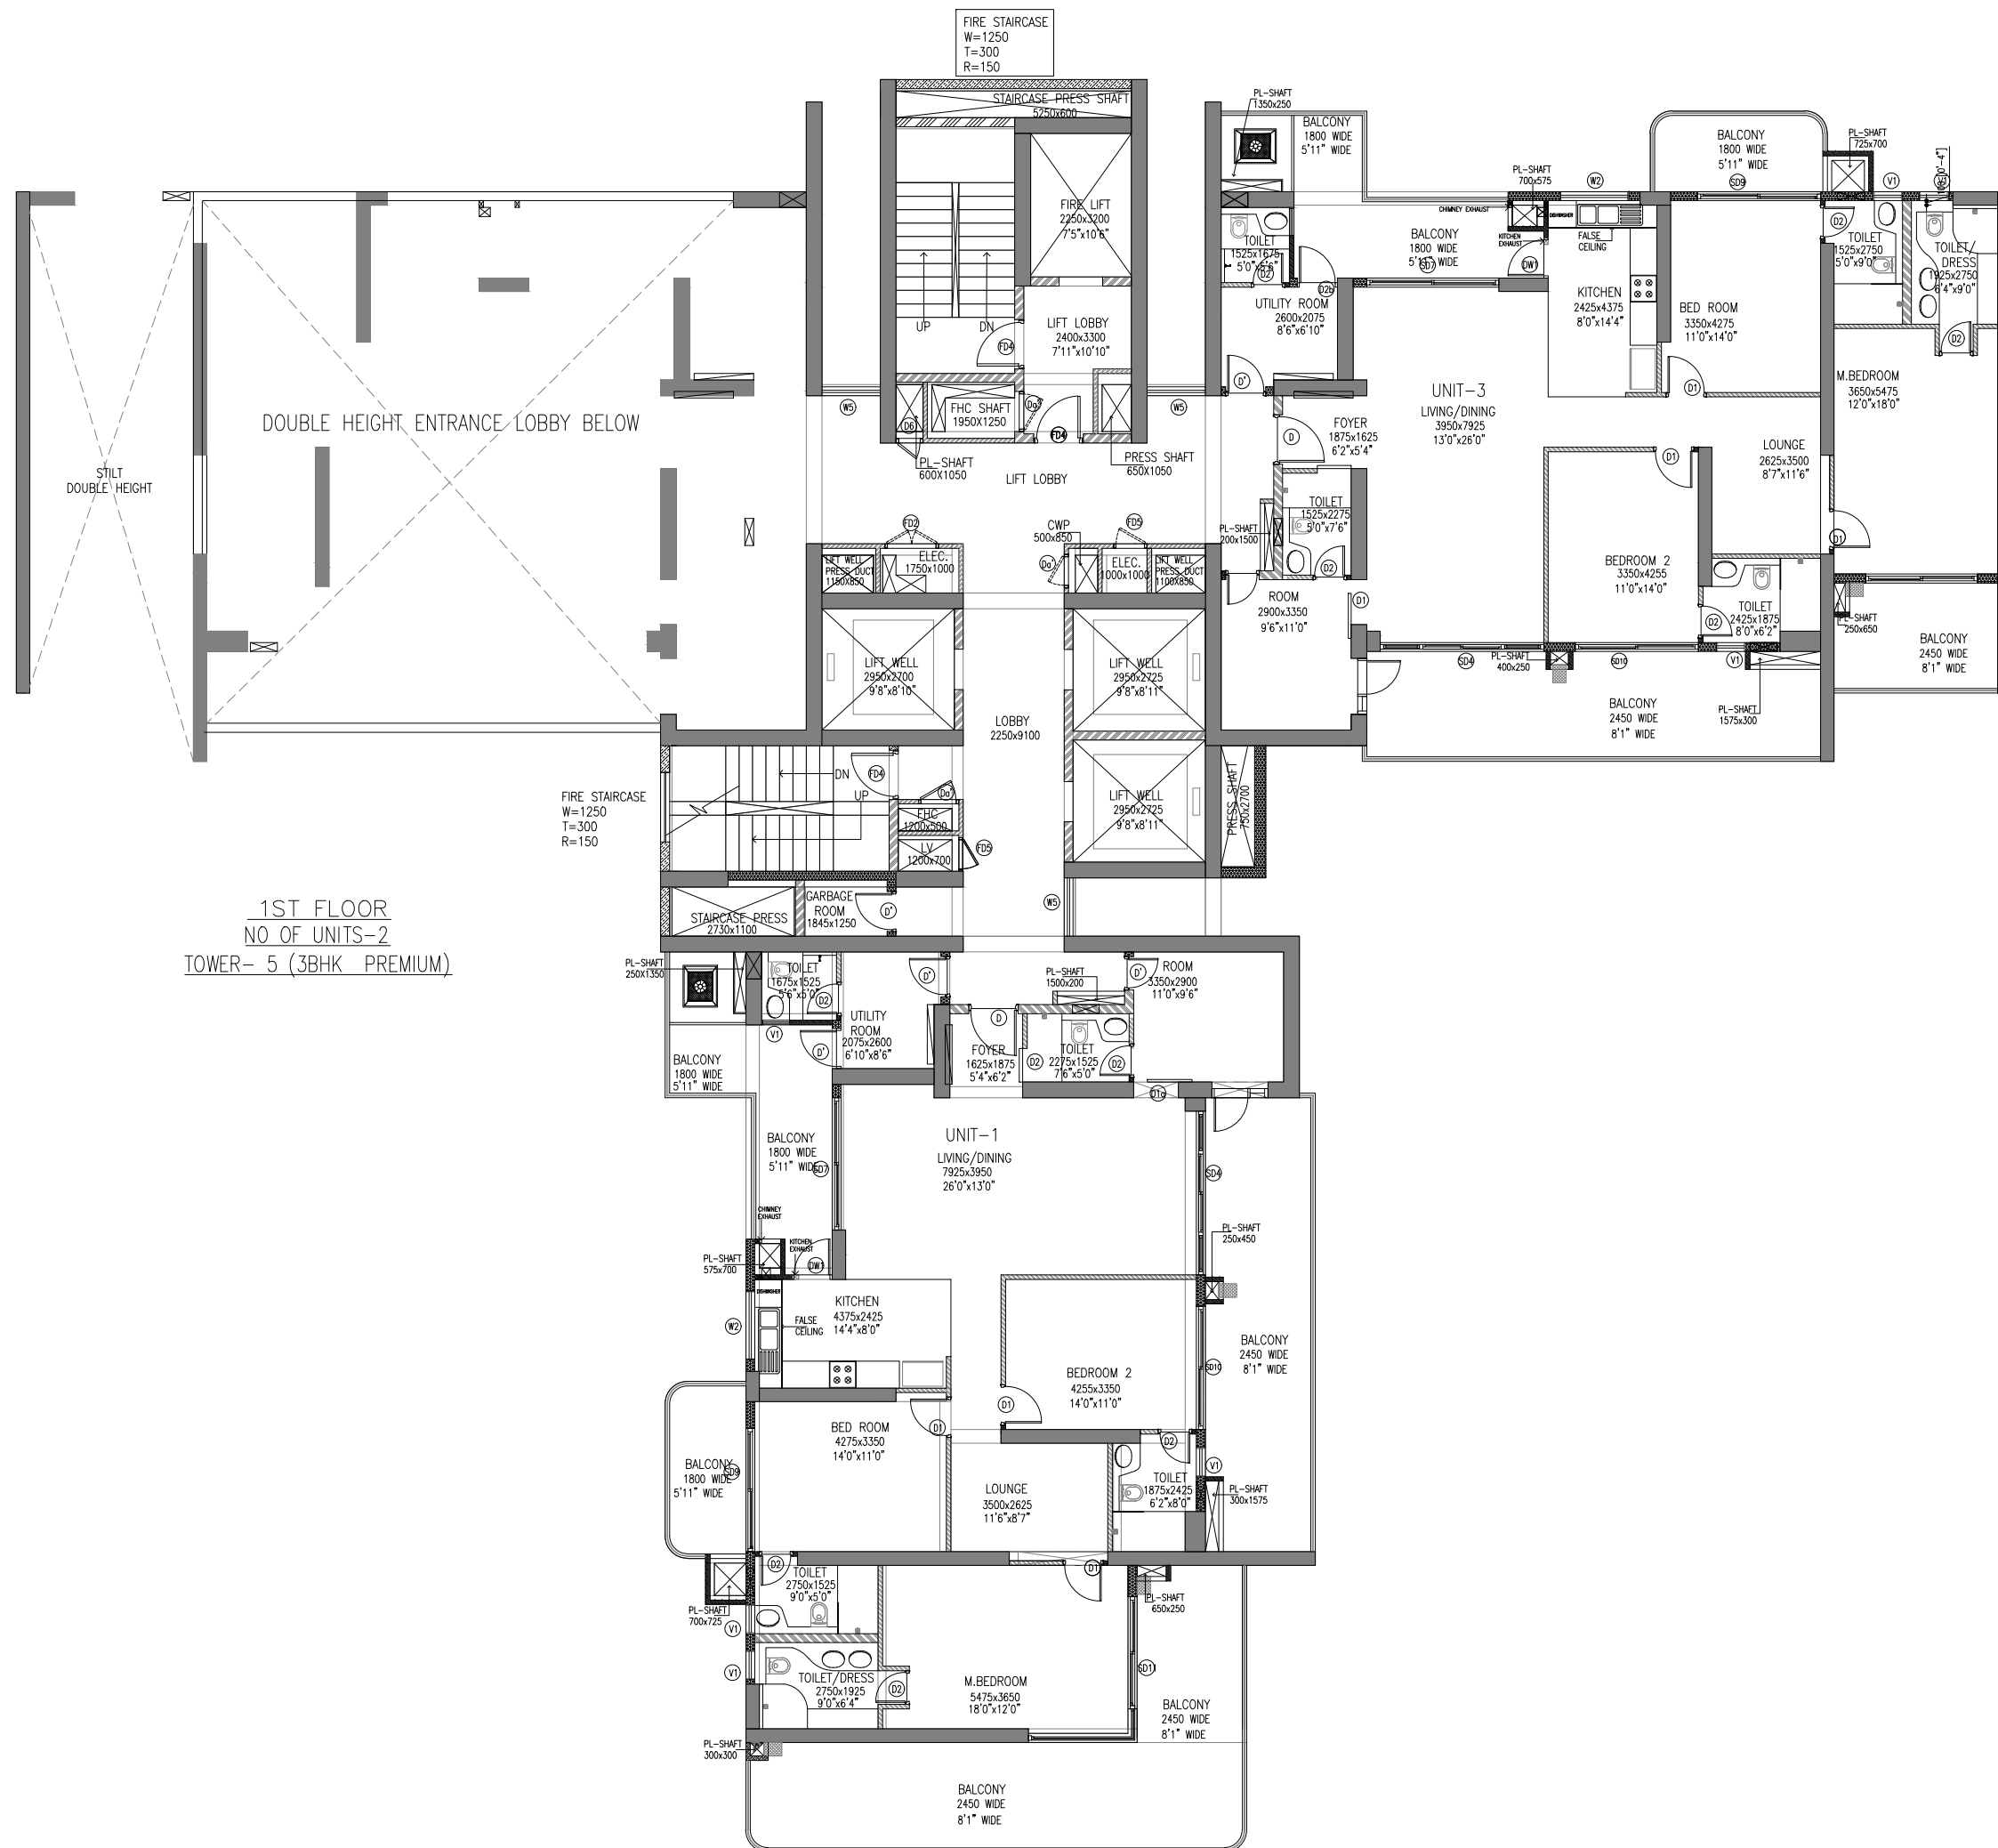


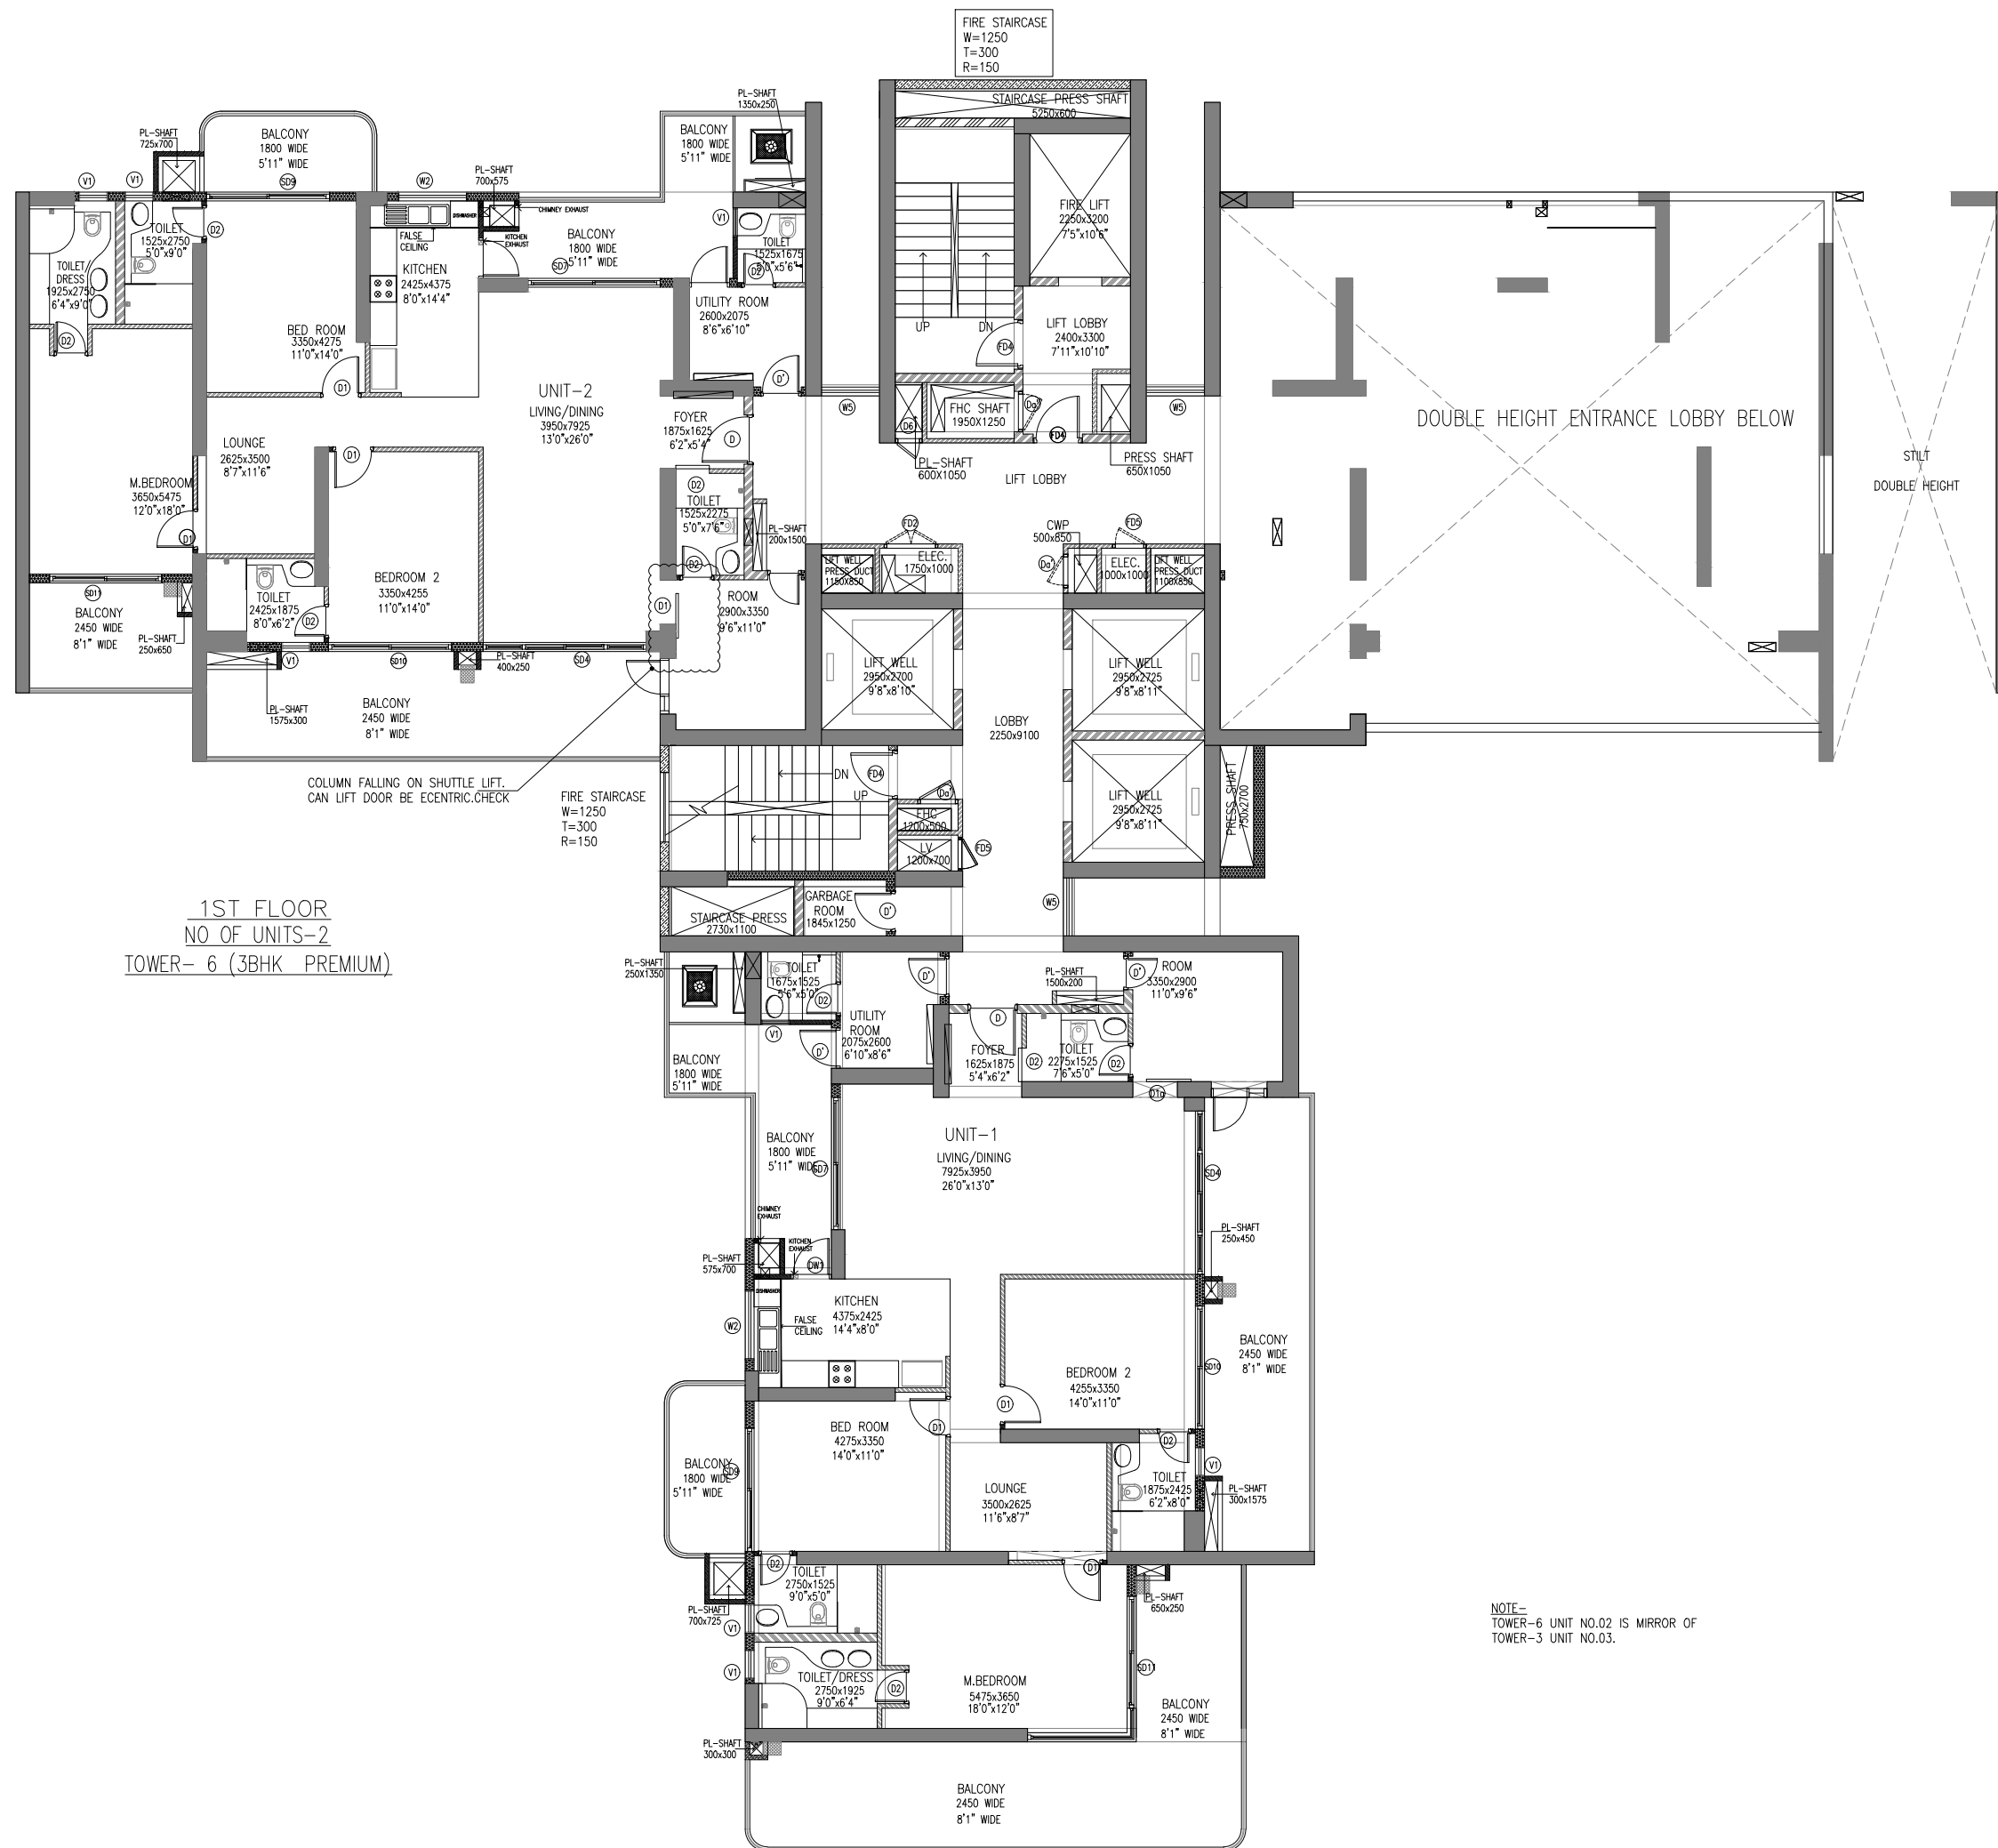

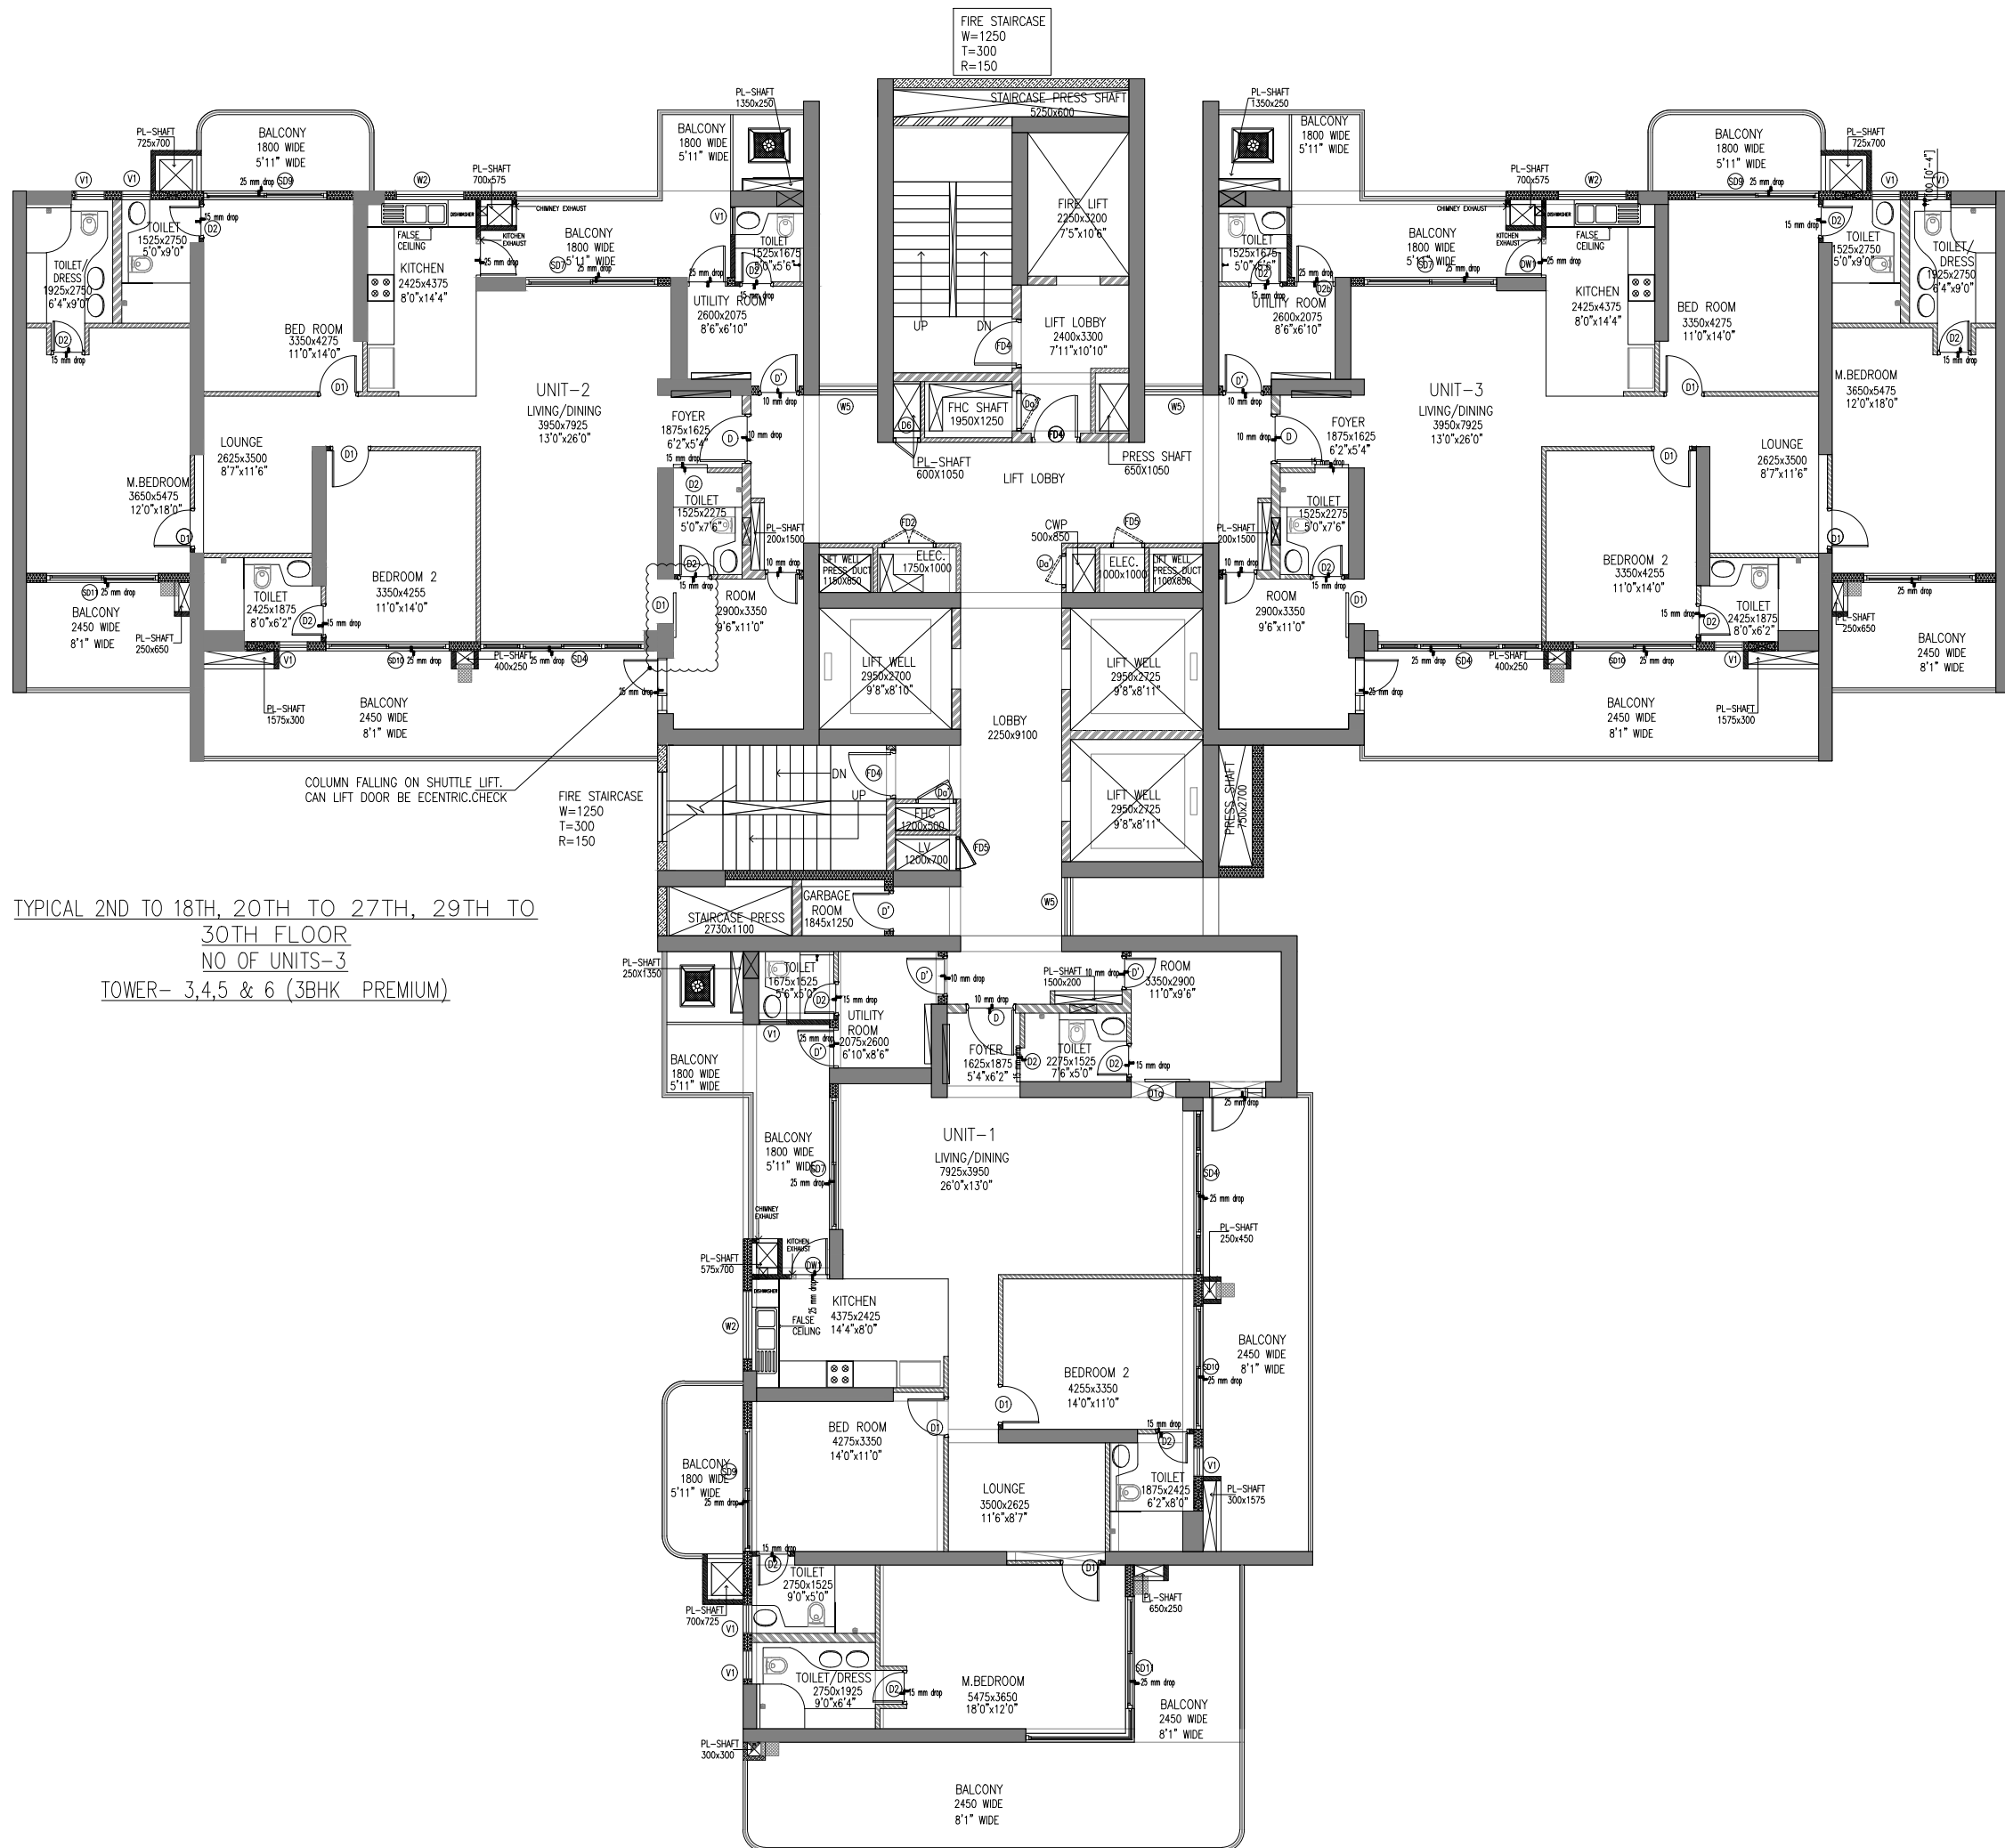

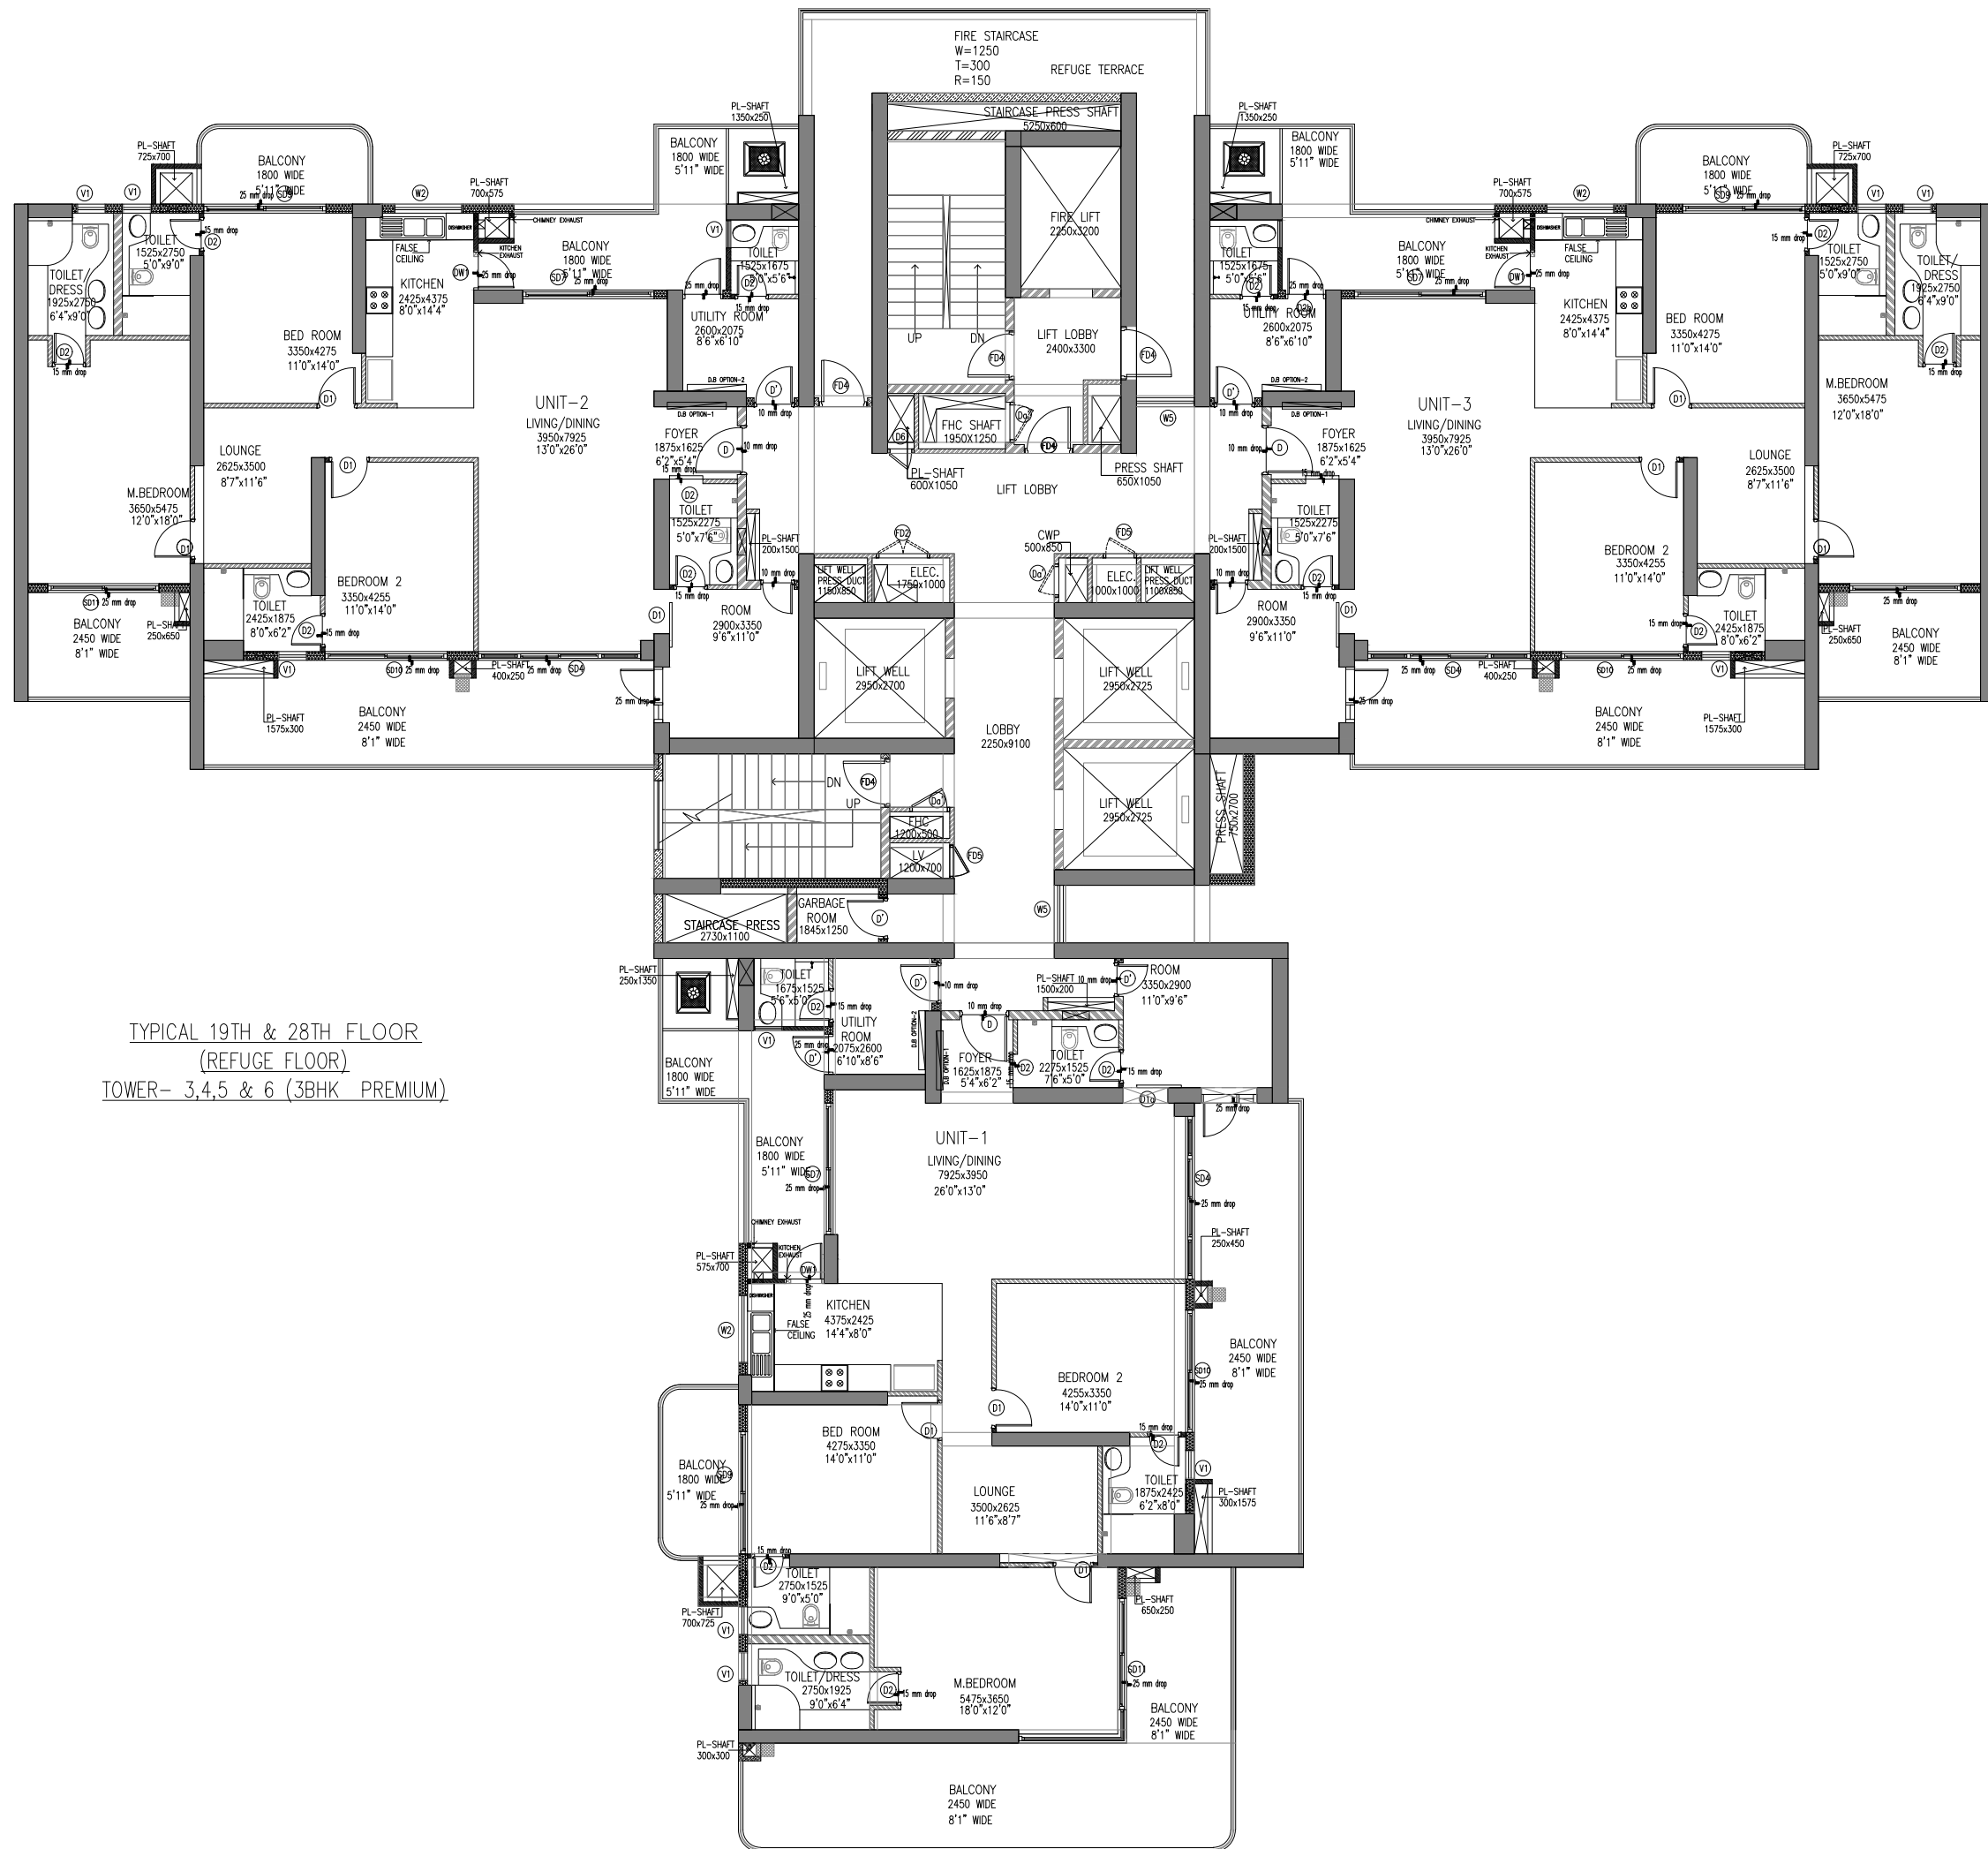


TYPICAL 19TH & 28TH FLOOR
(REFUGE FLOOR)
TOWER- 3,4,5 & 6 (3BHK PREMIUM)

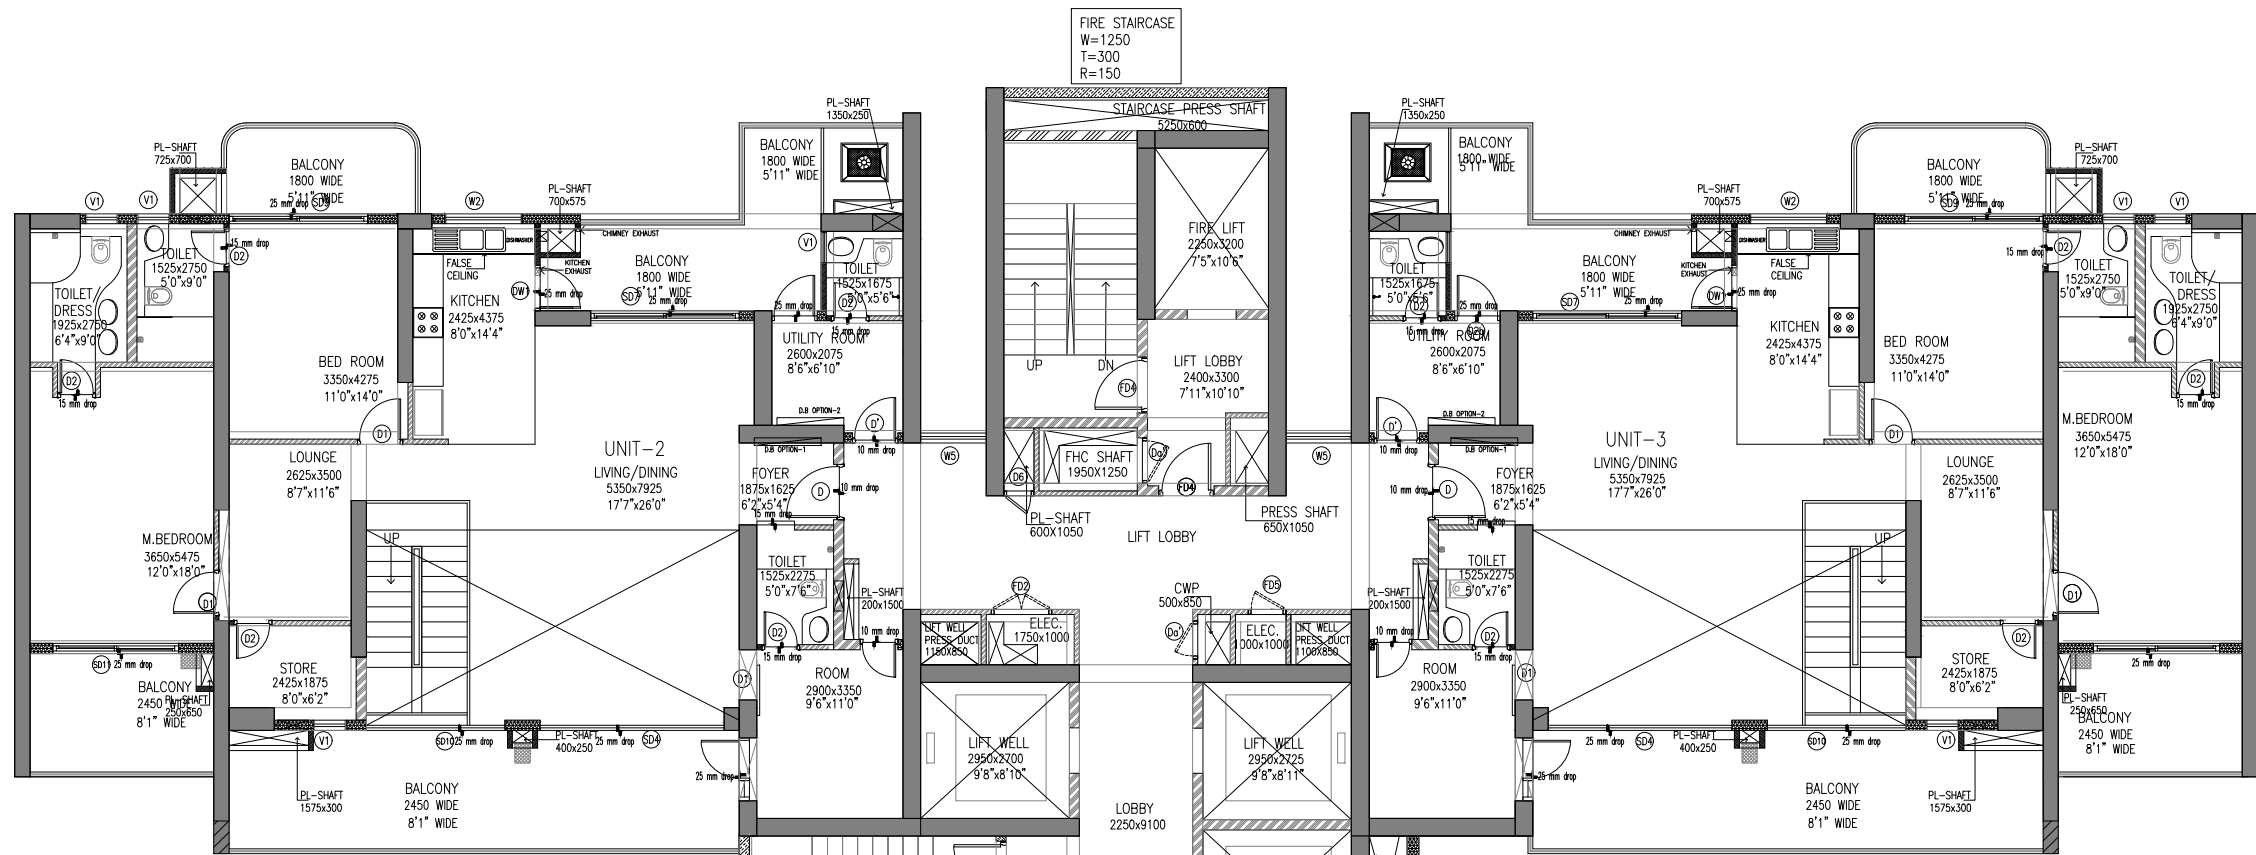

31ST FLOOR (LOWER LEVEL PENTHOUSE)
 NO OF UNITS-3
 LVL+100950
 TOWER- 3,4,5 & 6 (3BHK PREMIUM)

FIRE STAIRCASE
 W=1250
 T=300
 R=150

PL-SHAFT
 250x1350

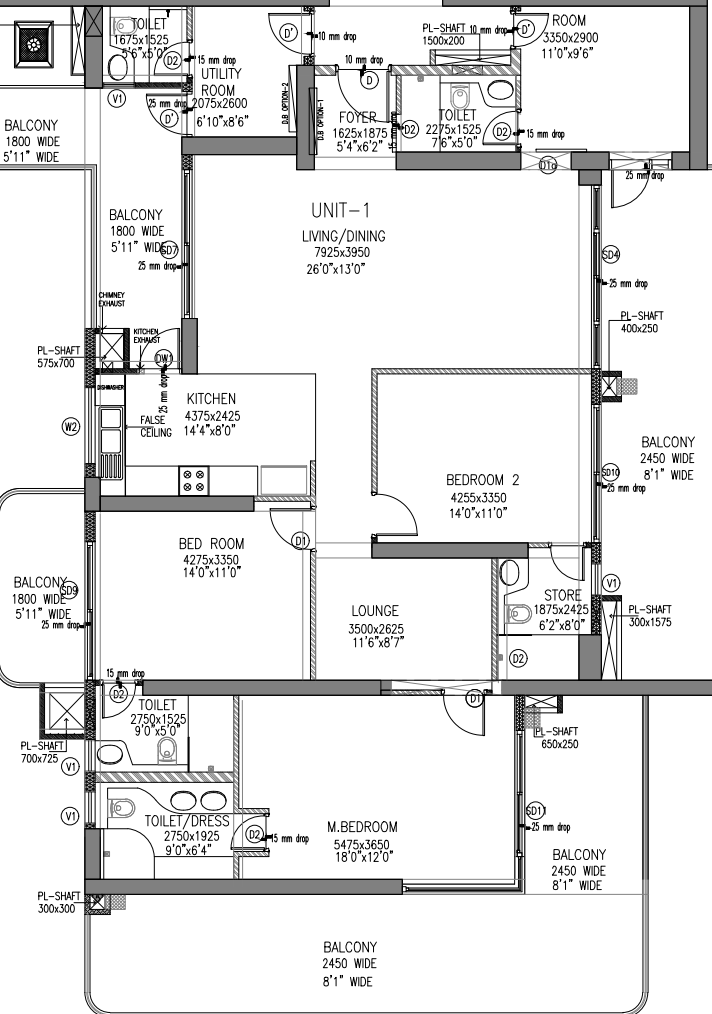

UNIT-1
 LIVING/DINING
 7925x3950
 26'0"x13'0"

BED ROOM 2
 4255x3350
 14'0"x11'0"

LOUNGE
 3500x2625
 11'6"x8'7"

M.BEDROOM
 5475x3650
 18'0"x12'0"

BALCONY
 2450 WIDE
 8'1" WIDE

