




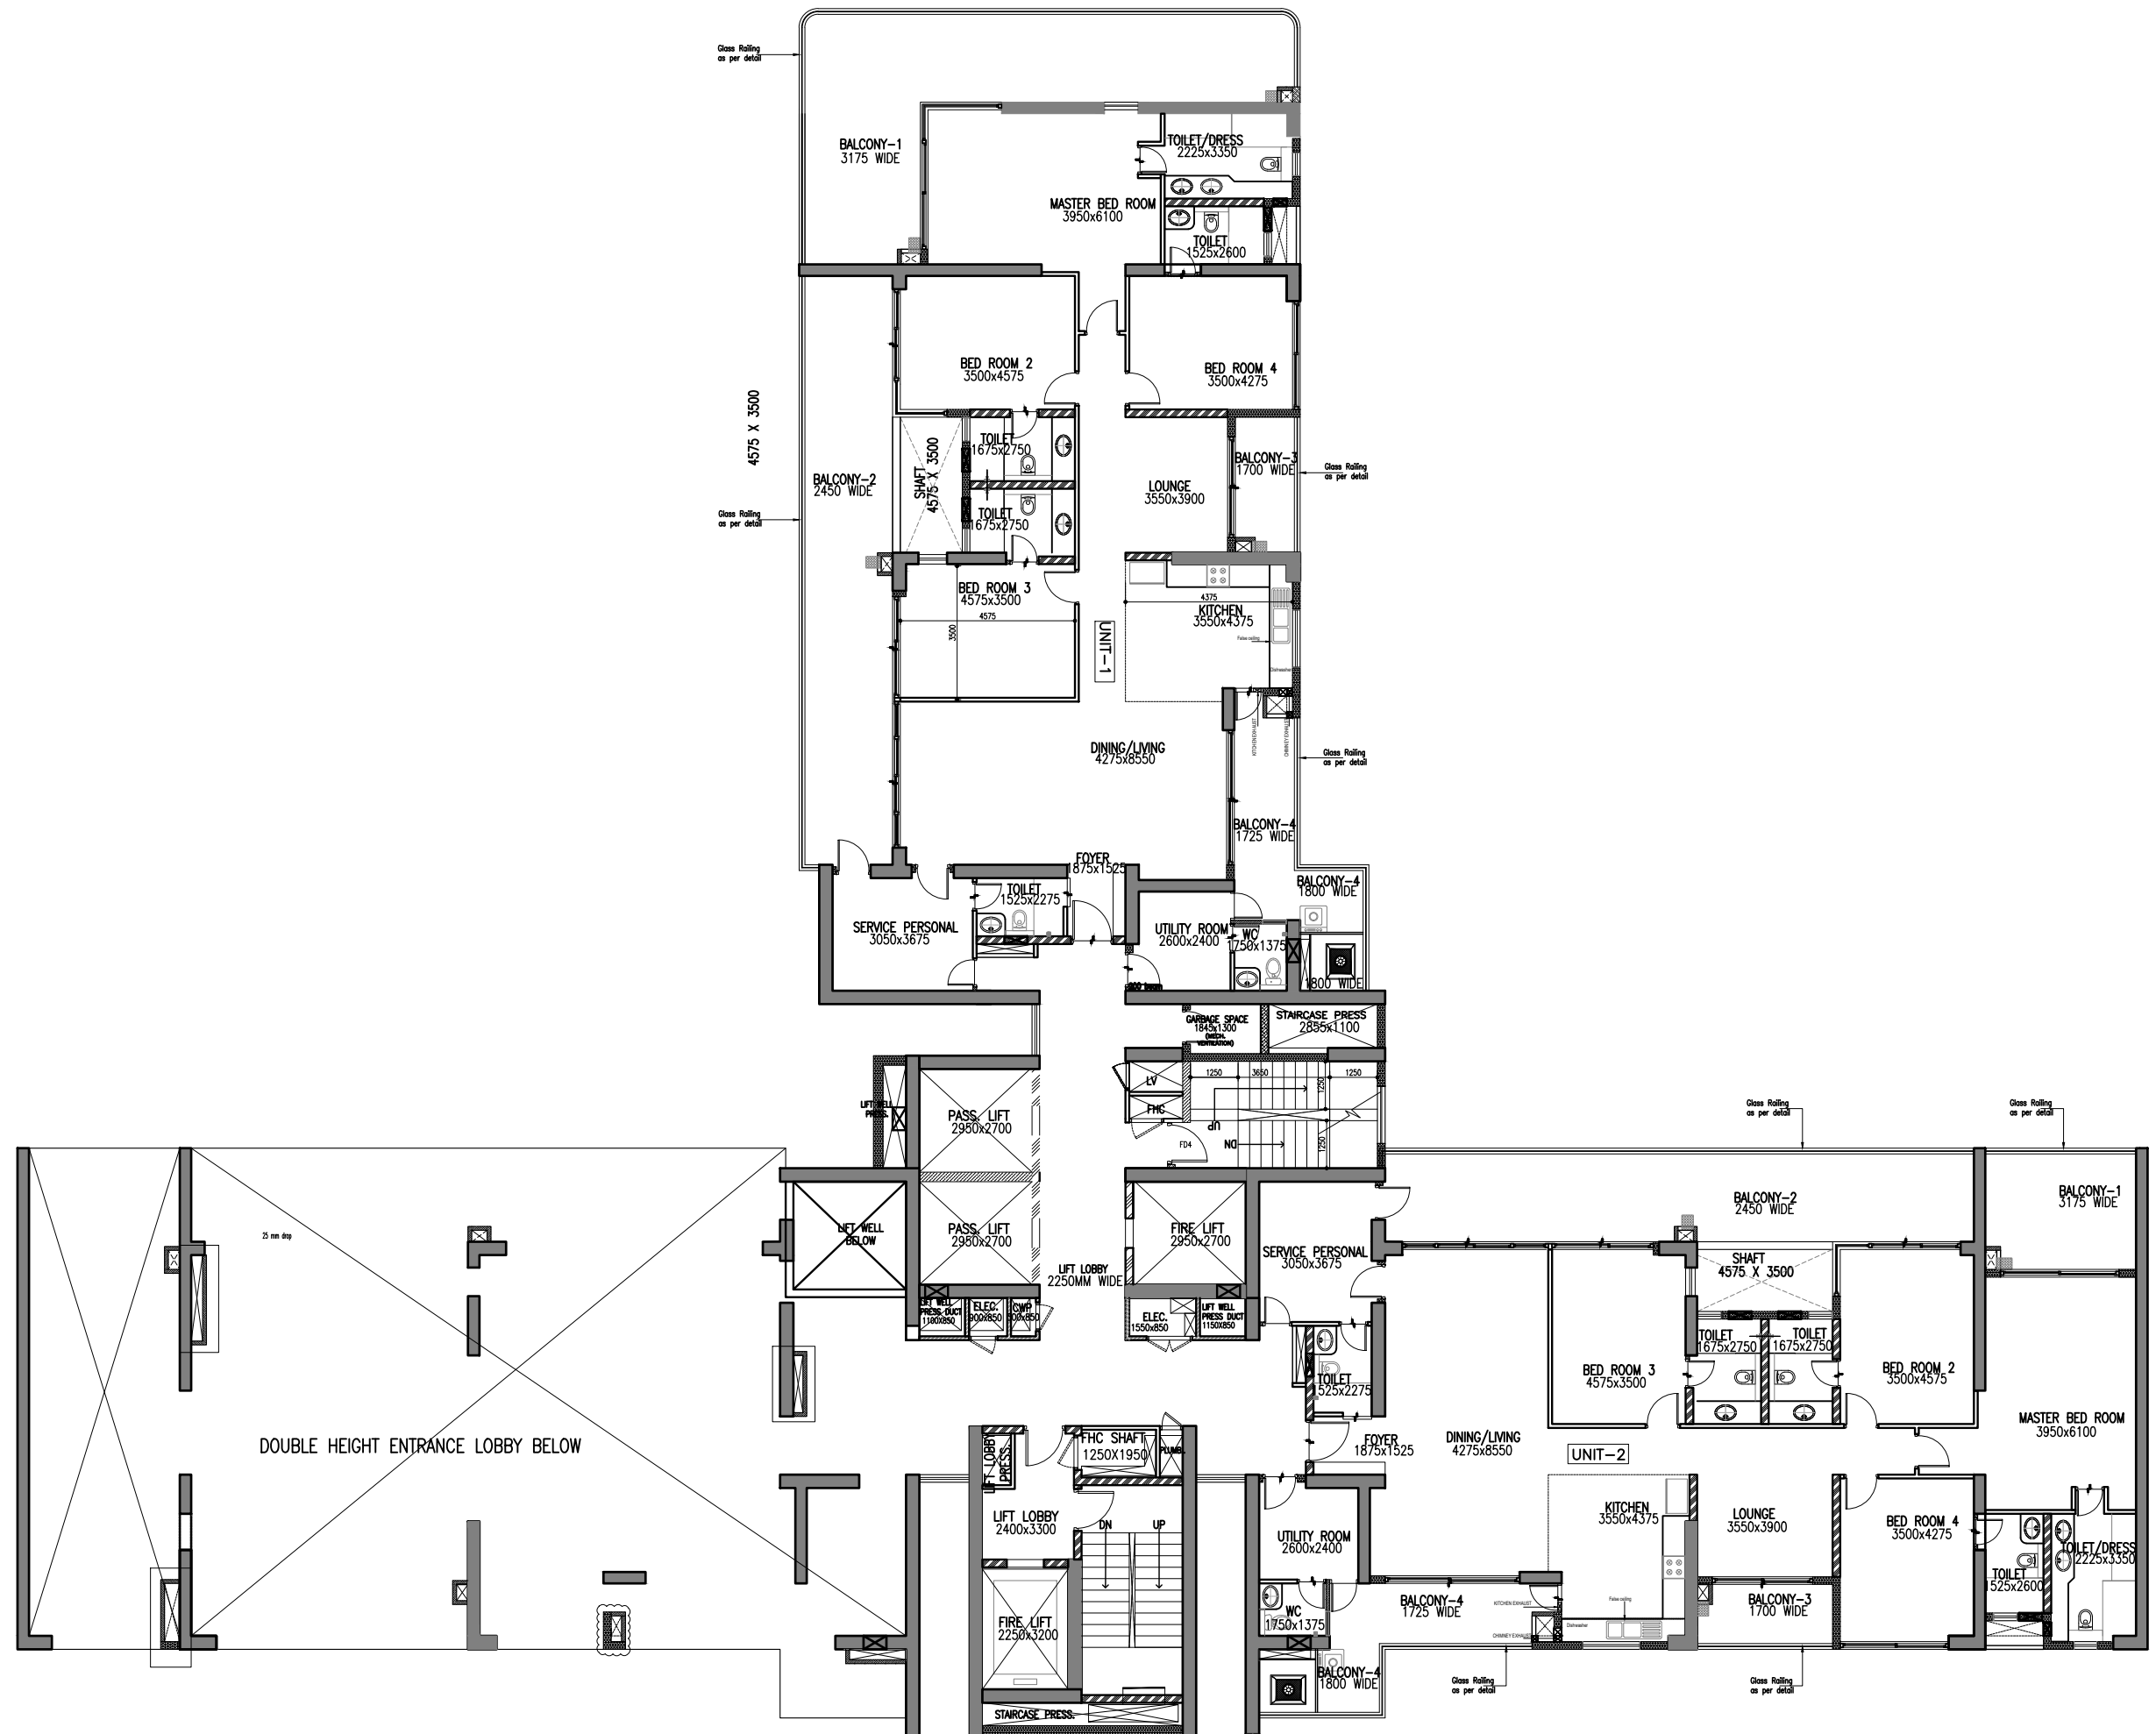



1ST FLOOR
 NO OF UNITS-2
 LVL+5250
 TOWER- 14 (4BHK)

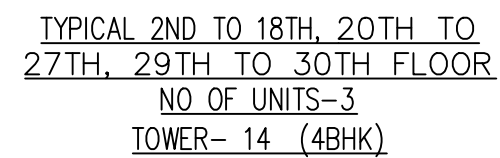

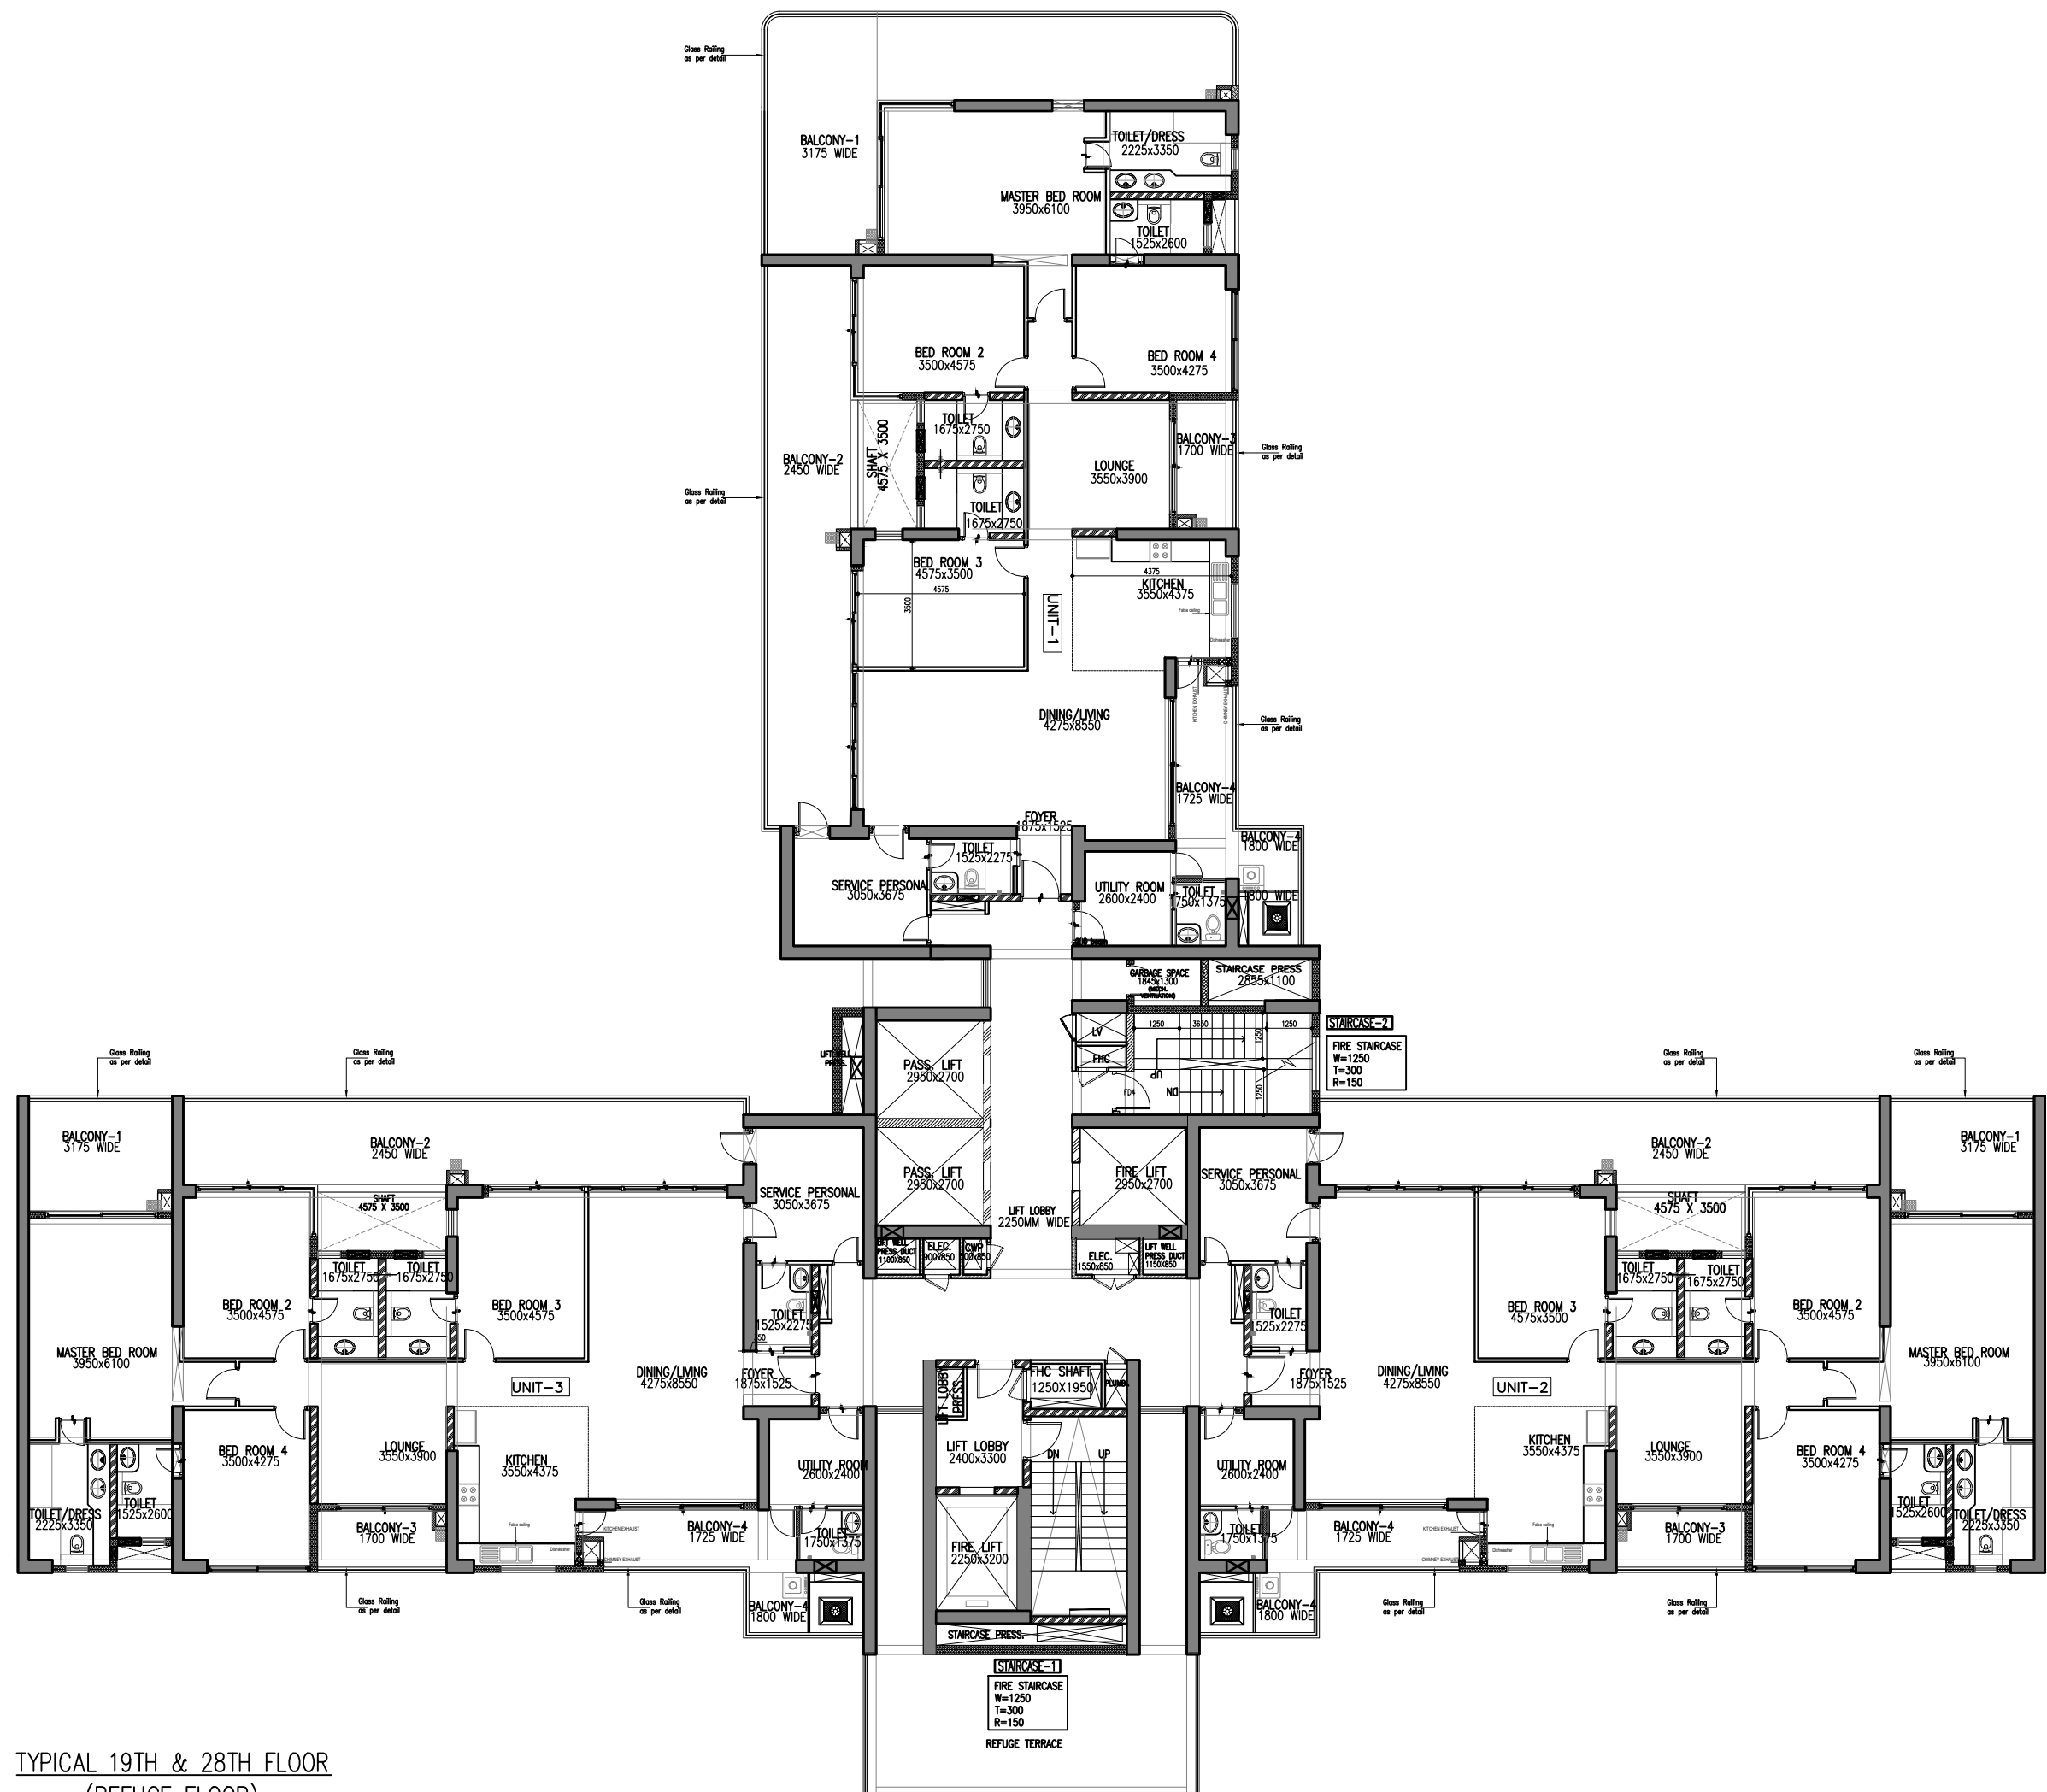

TYPICAL 19TH & 28TH FLOOR
(REFUGE FLOOR)
TOWER- 14 (4BHK)

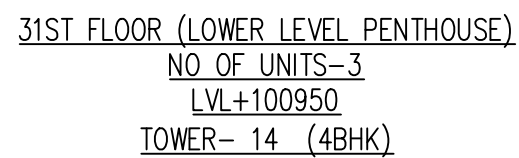

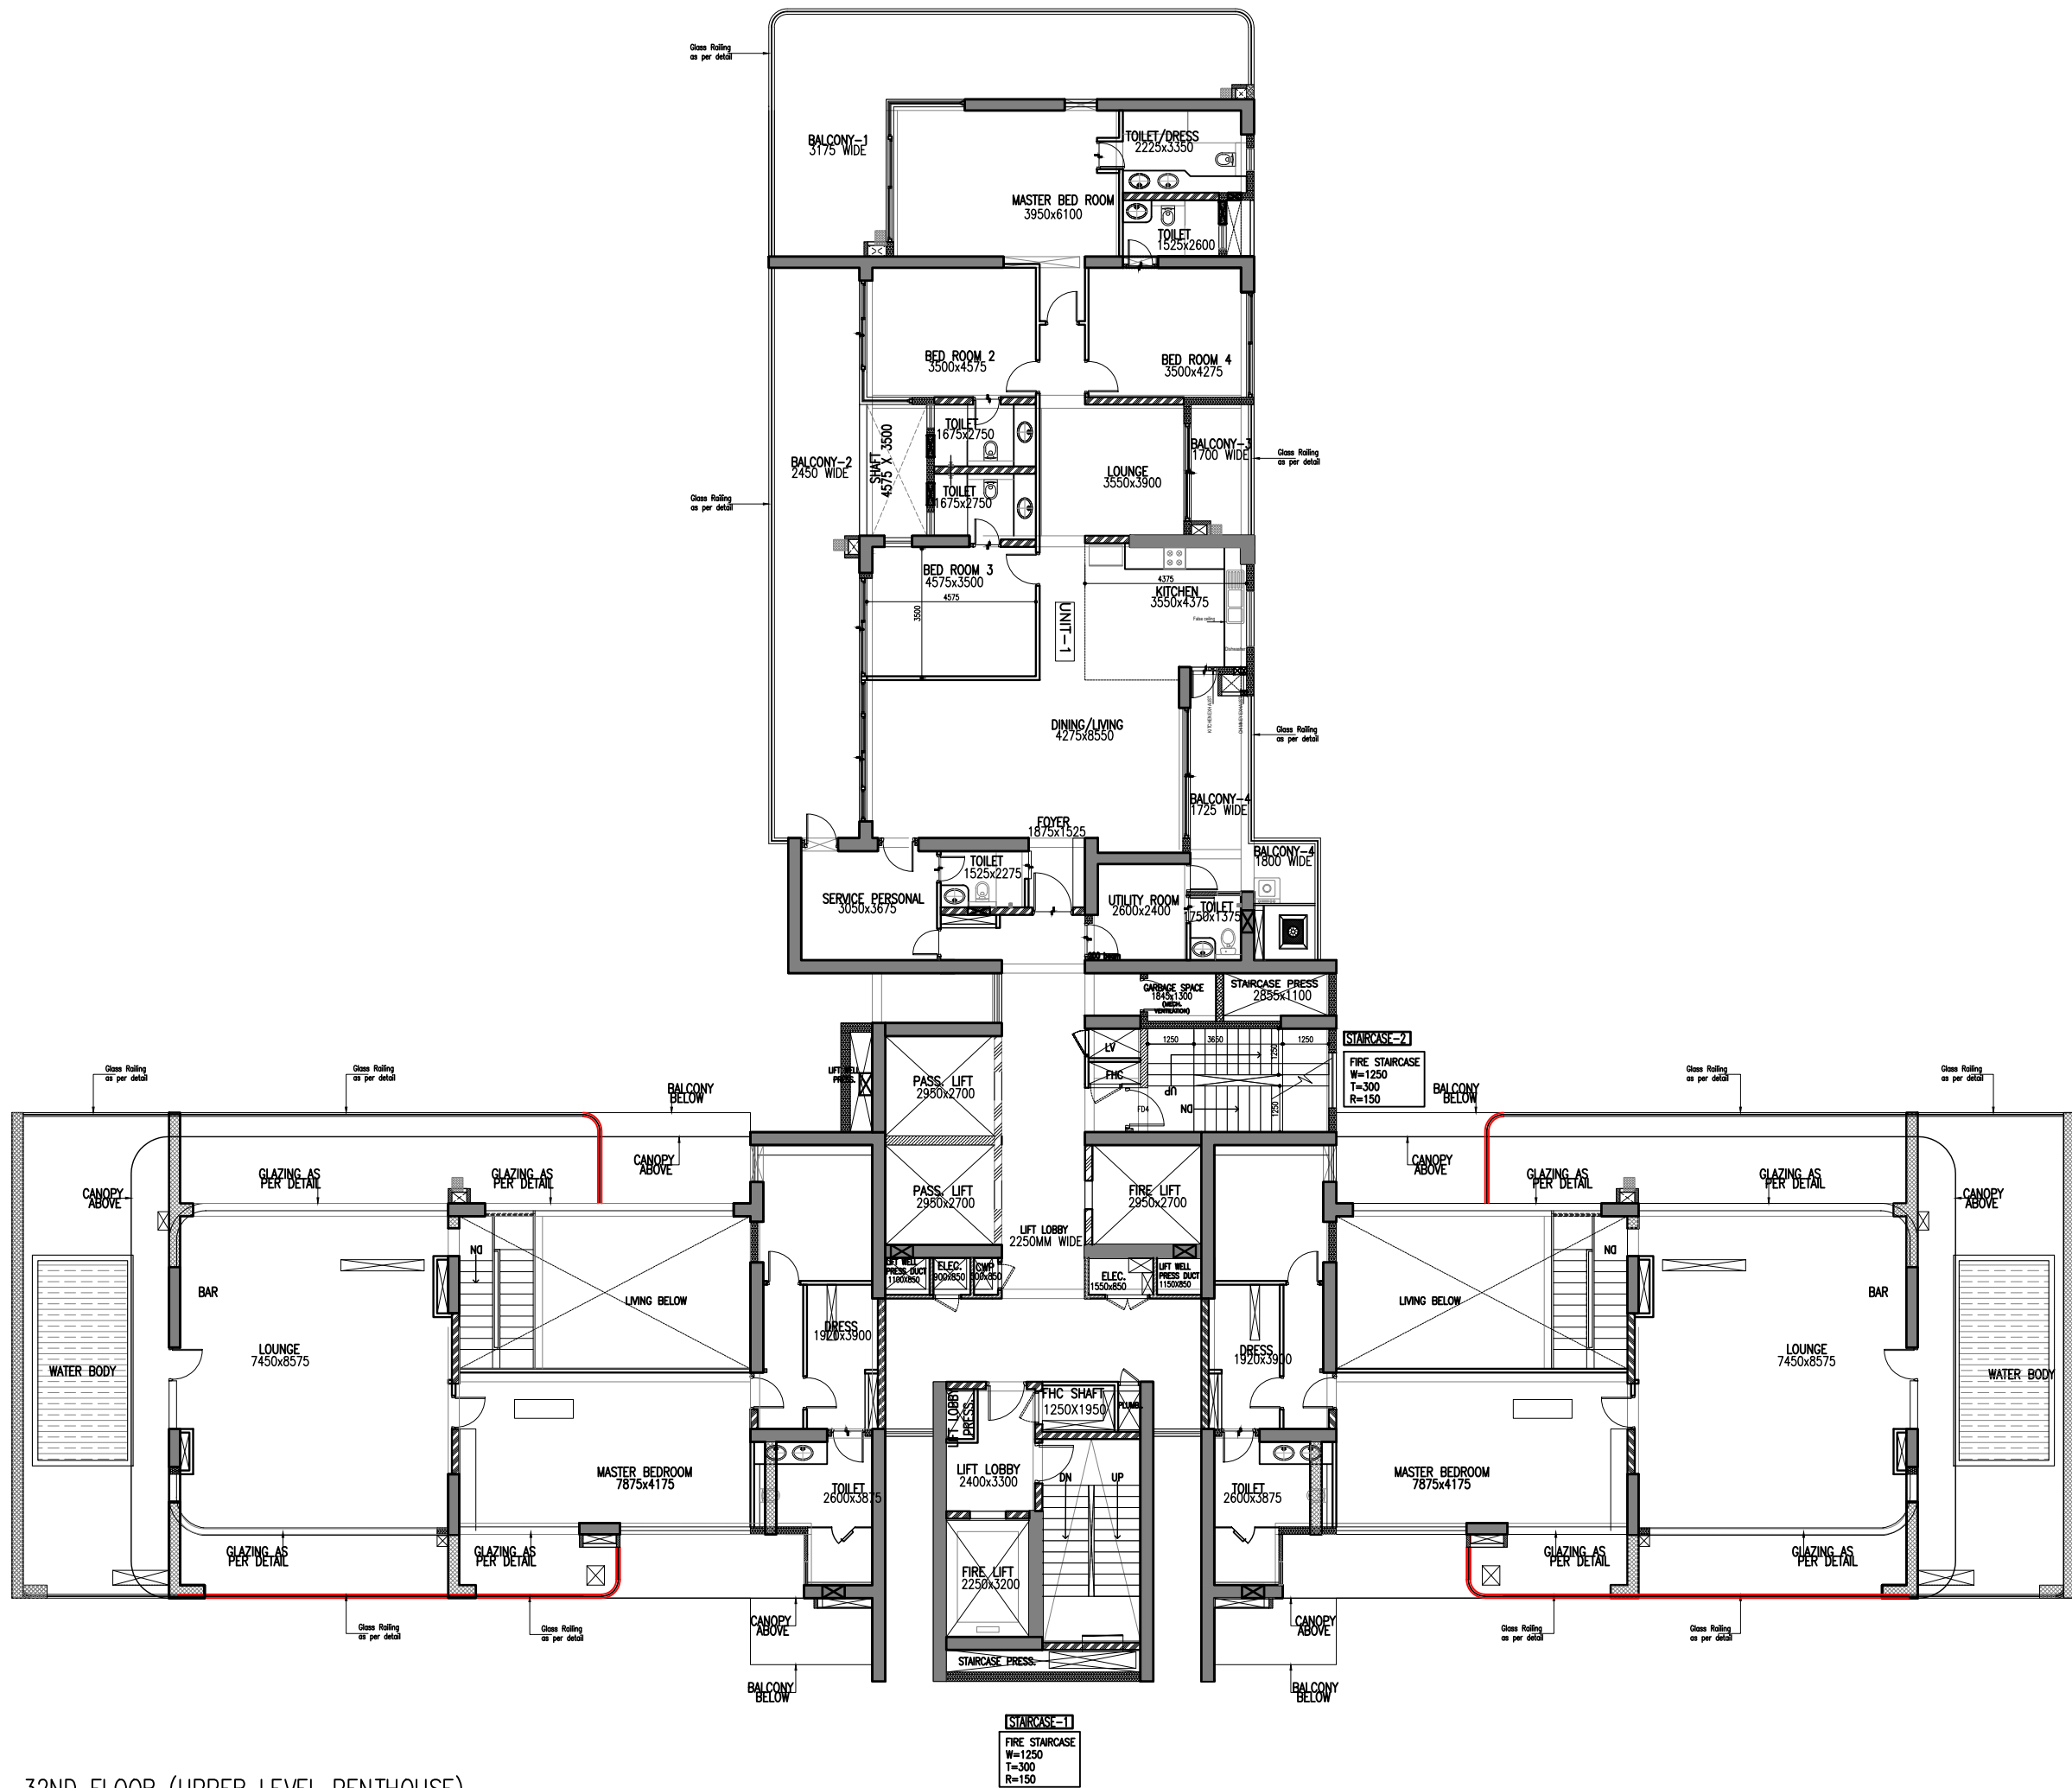


32ND FLOOR (UPPER LEVEL PENTHOUSE)


NO OF UNITS-1

LVL+104250


TOWER- 14 (4BHK)

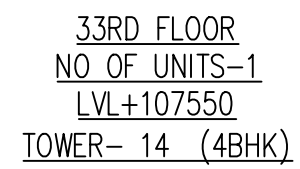


STAIRCASE-1
FIRE STAIRCASE
W=1250
T=300
R=150

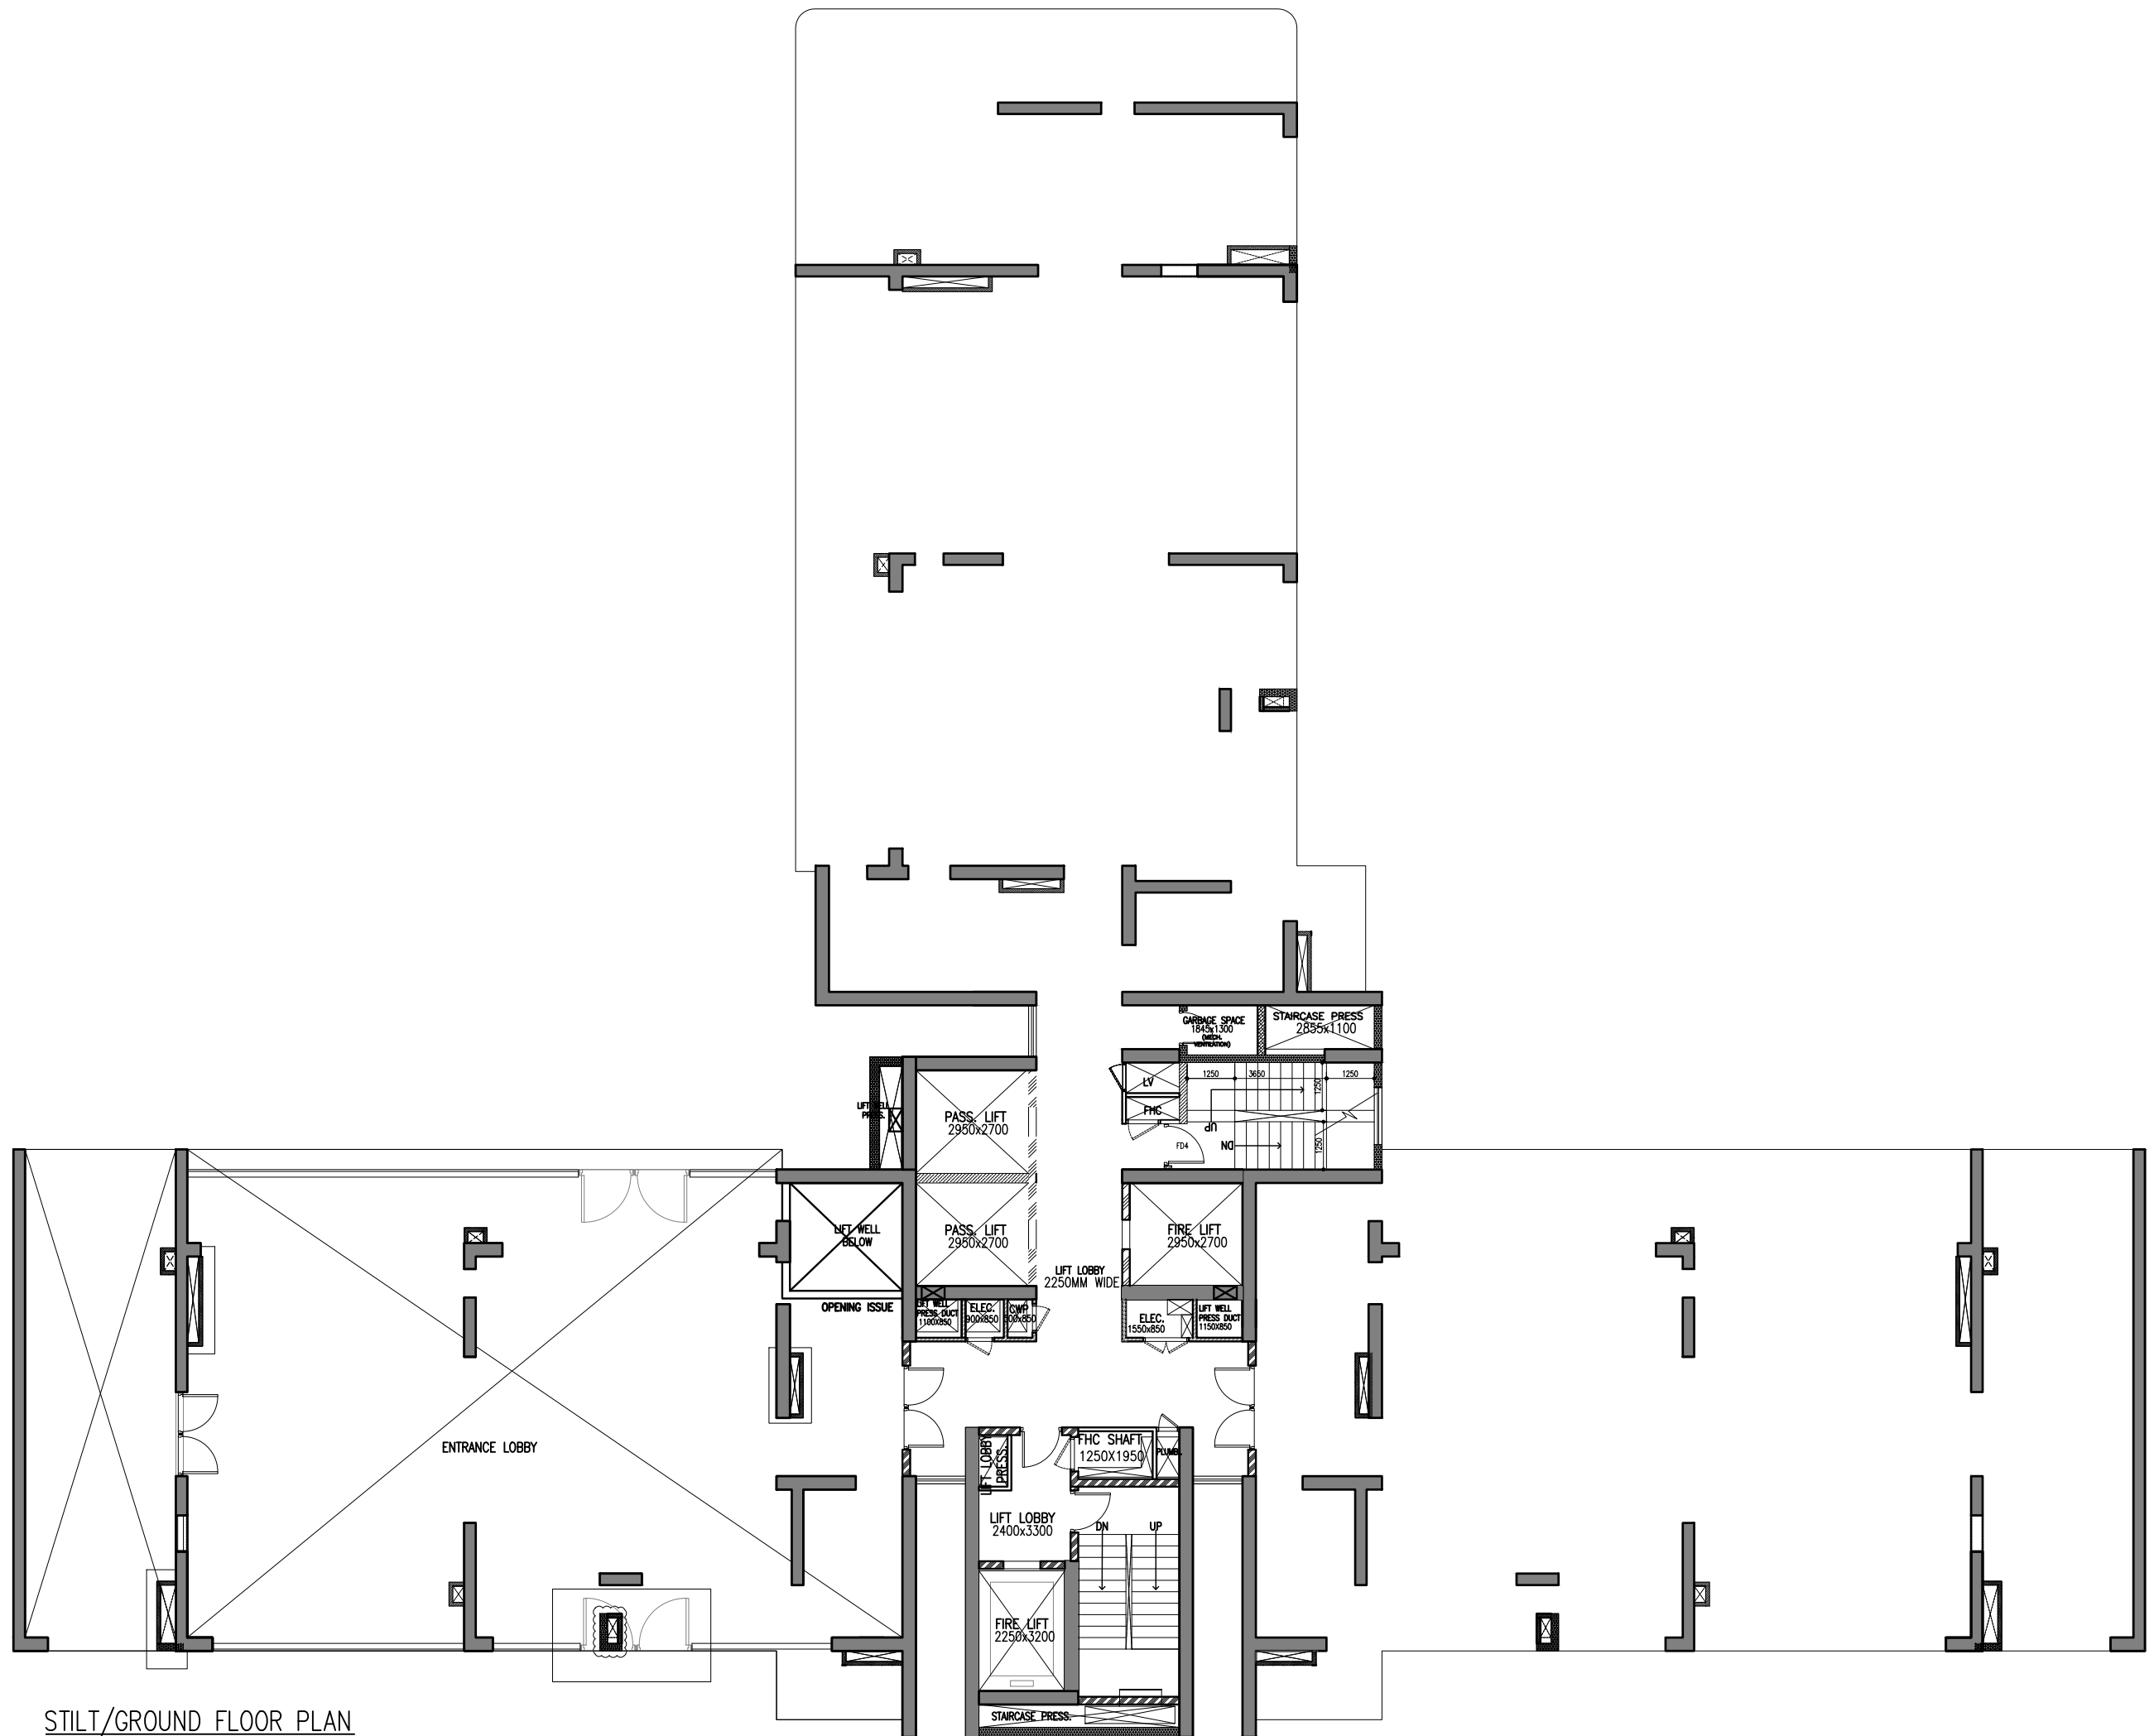


STILT/GROUND FLOOR PLAN
LVL +750
TOWER- 14

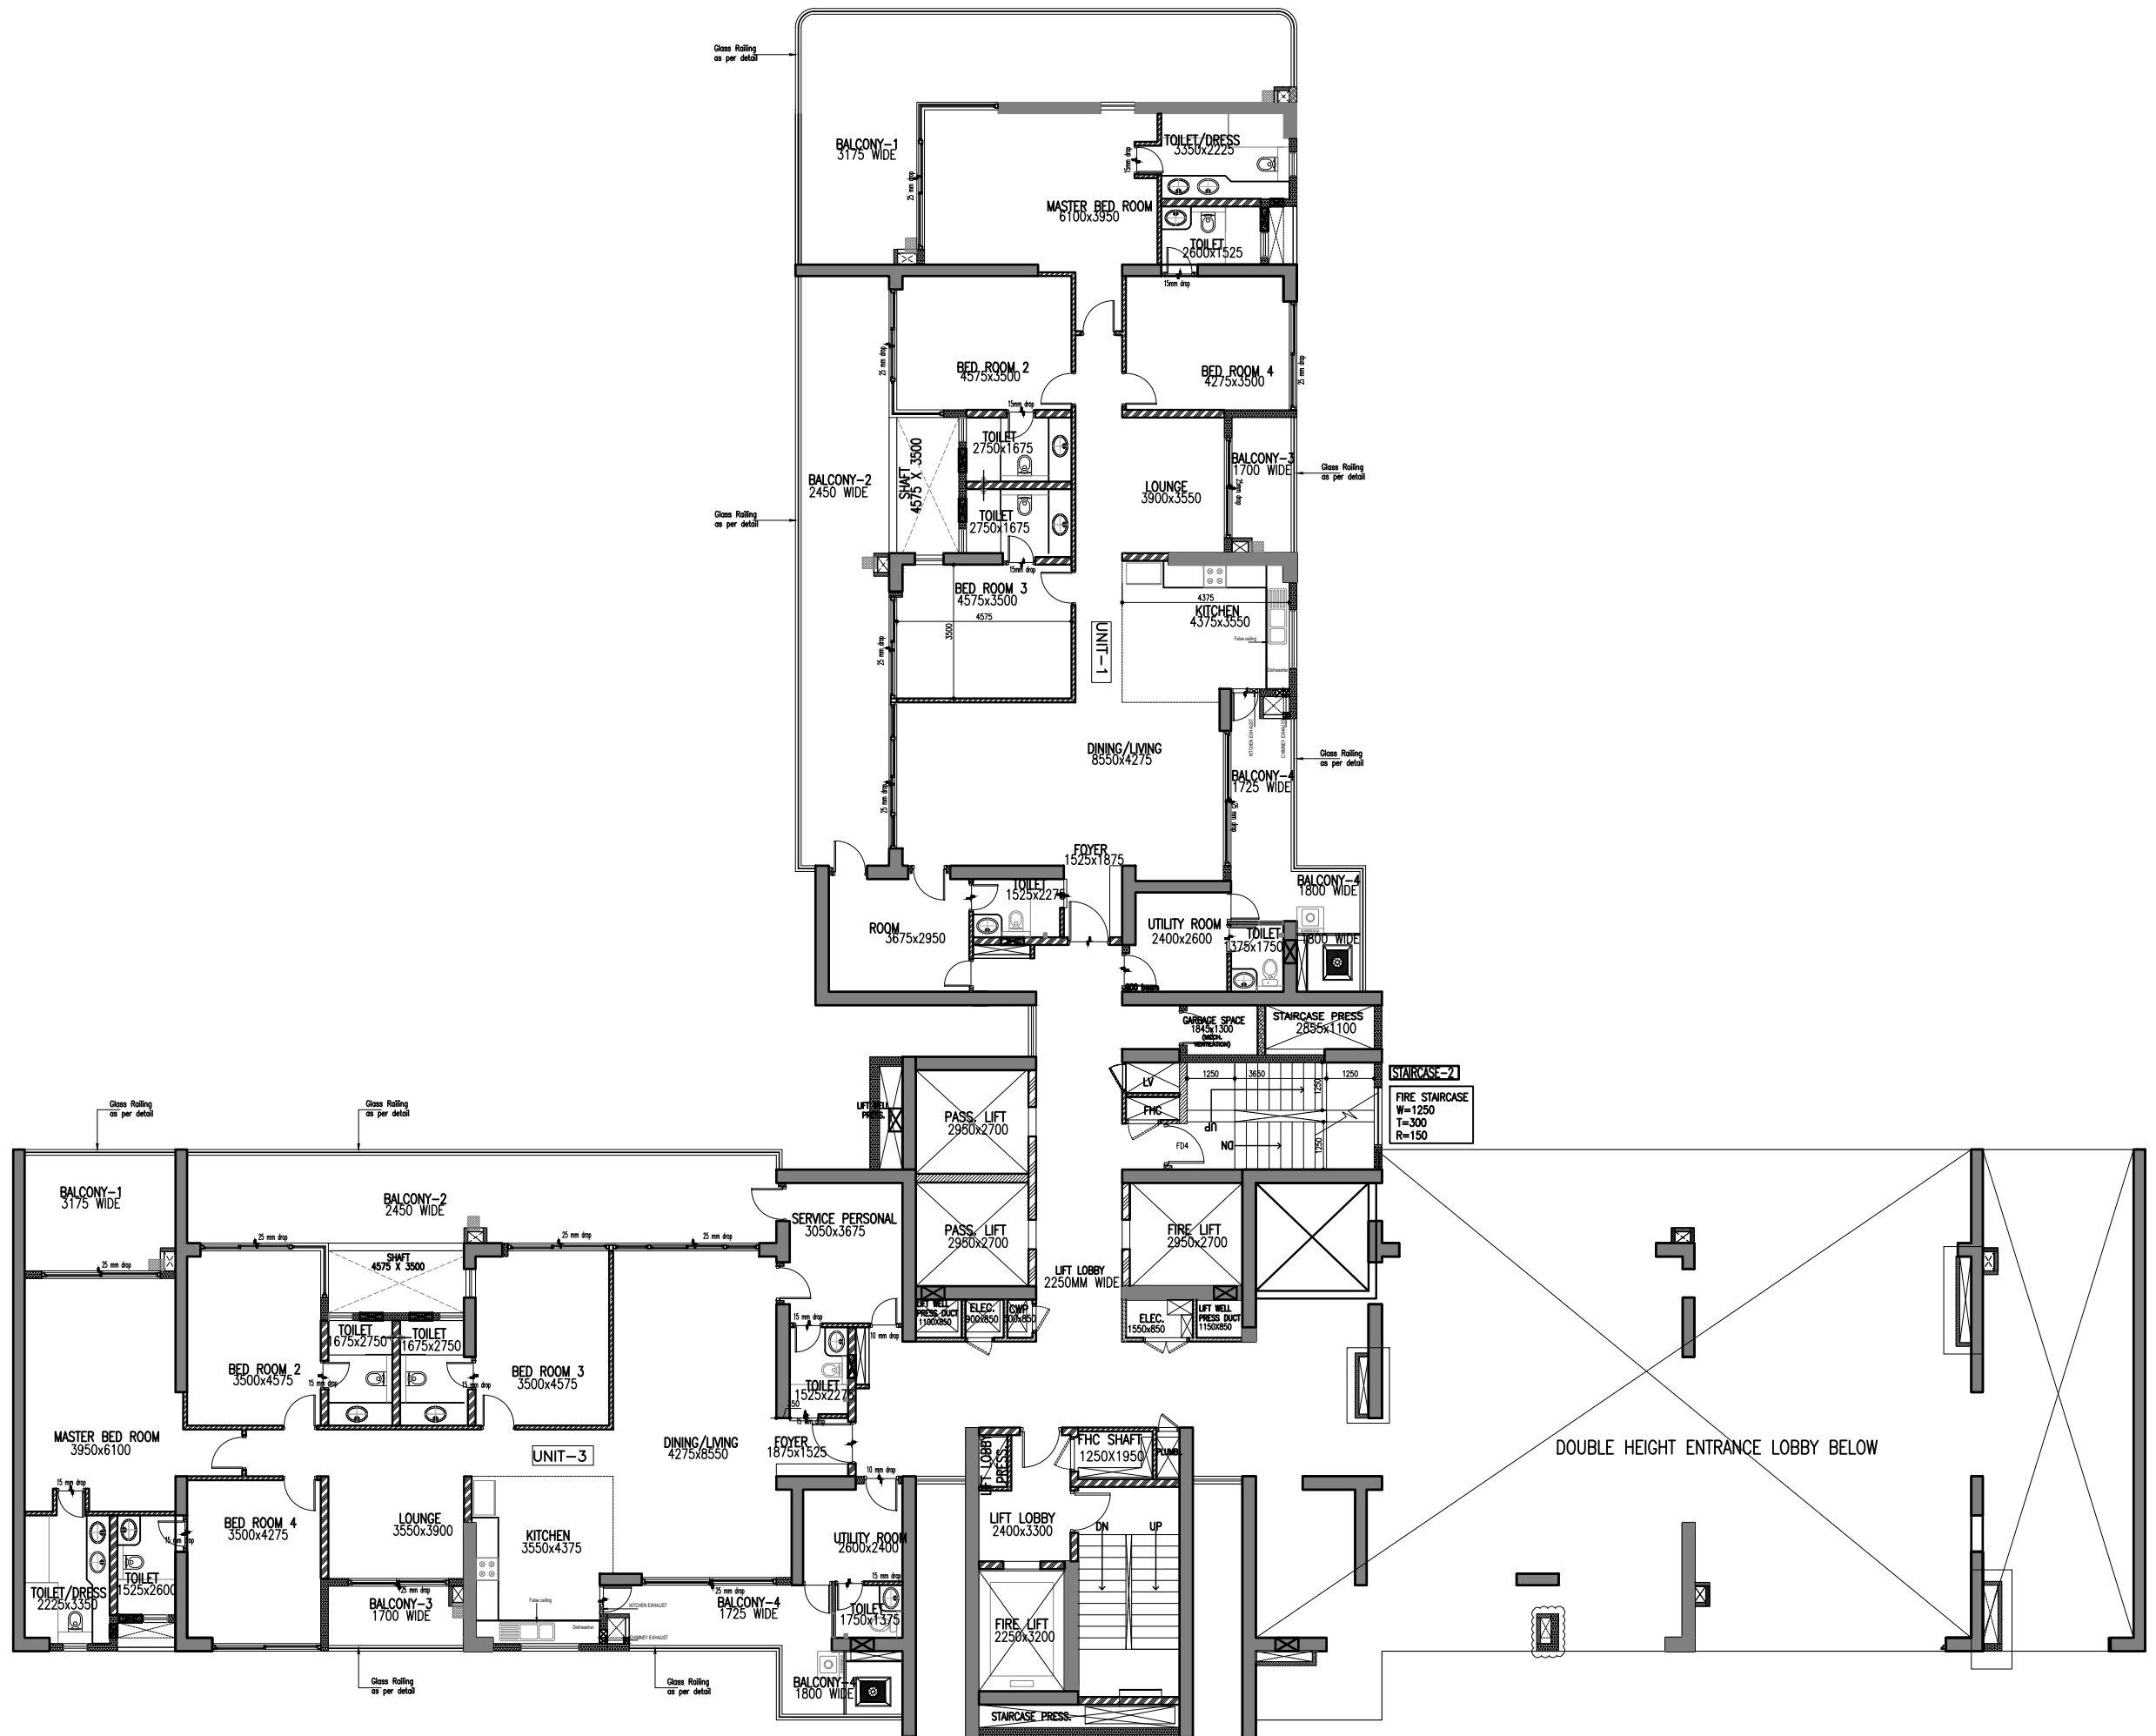


1ST FLOOR
NO OF UNITS-2
LVL+5250
TOWER- 15 (4BHK)

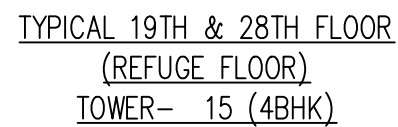

TYPICAL 19TH & 28TH FLOOR
(REFUGE FLOOR)
TOWER- 15 (4BHK)

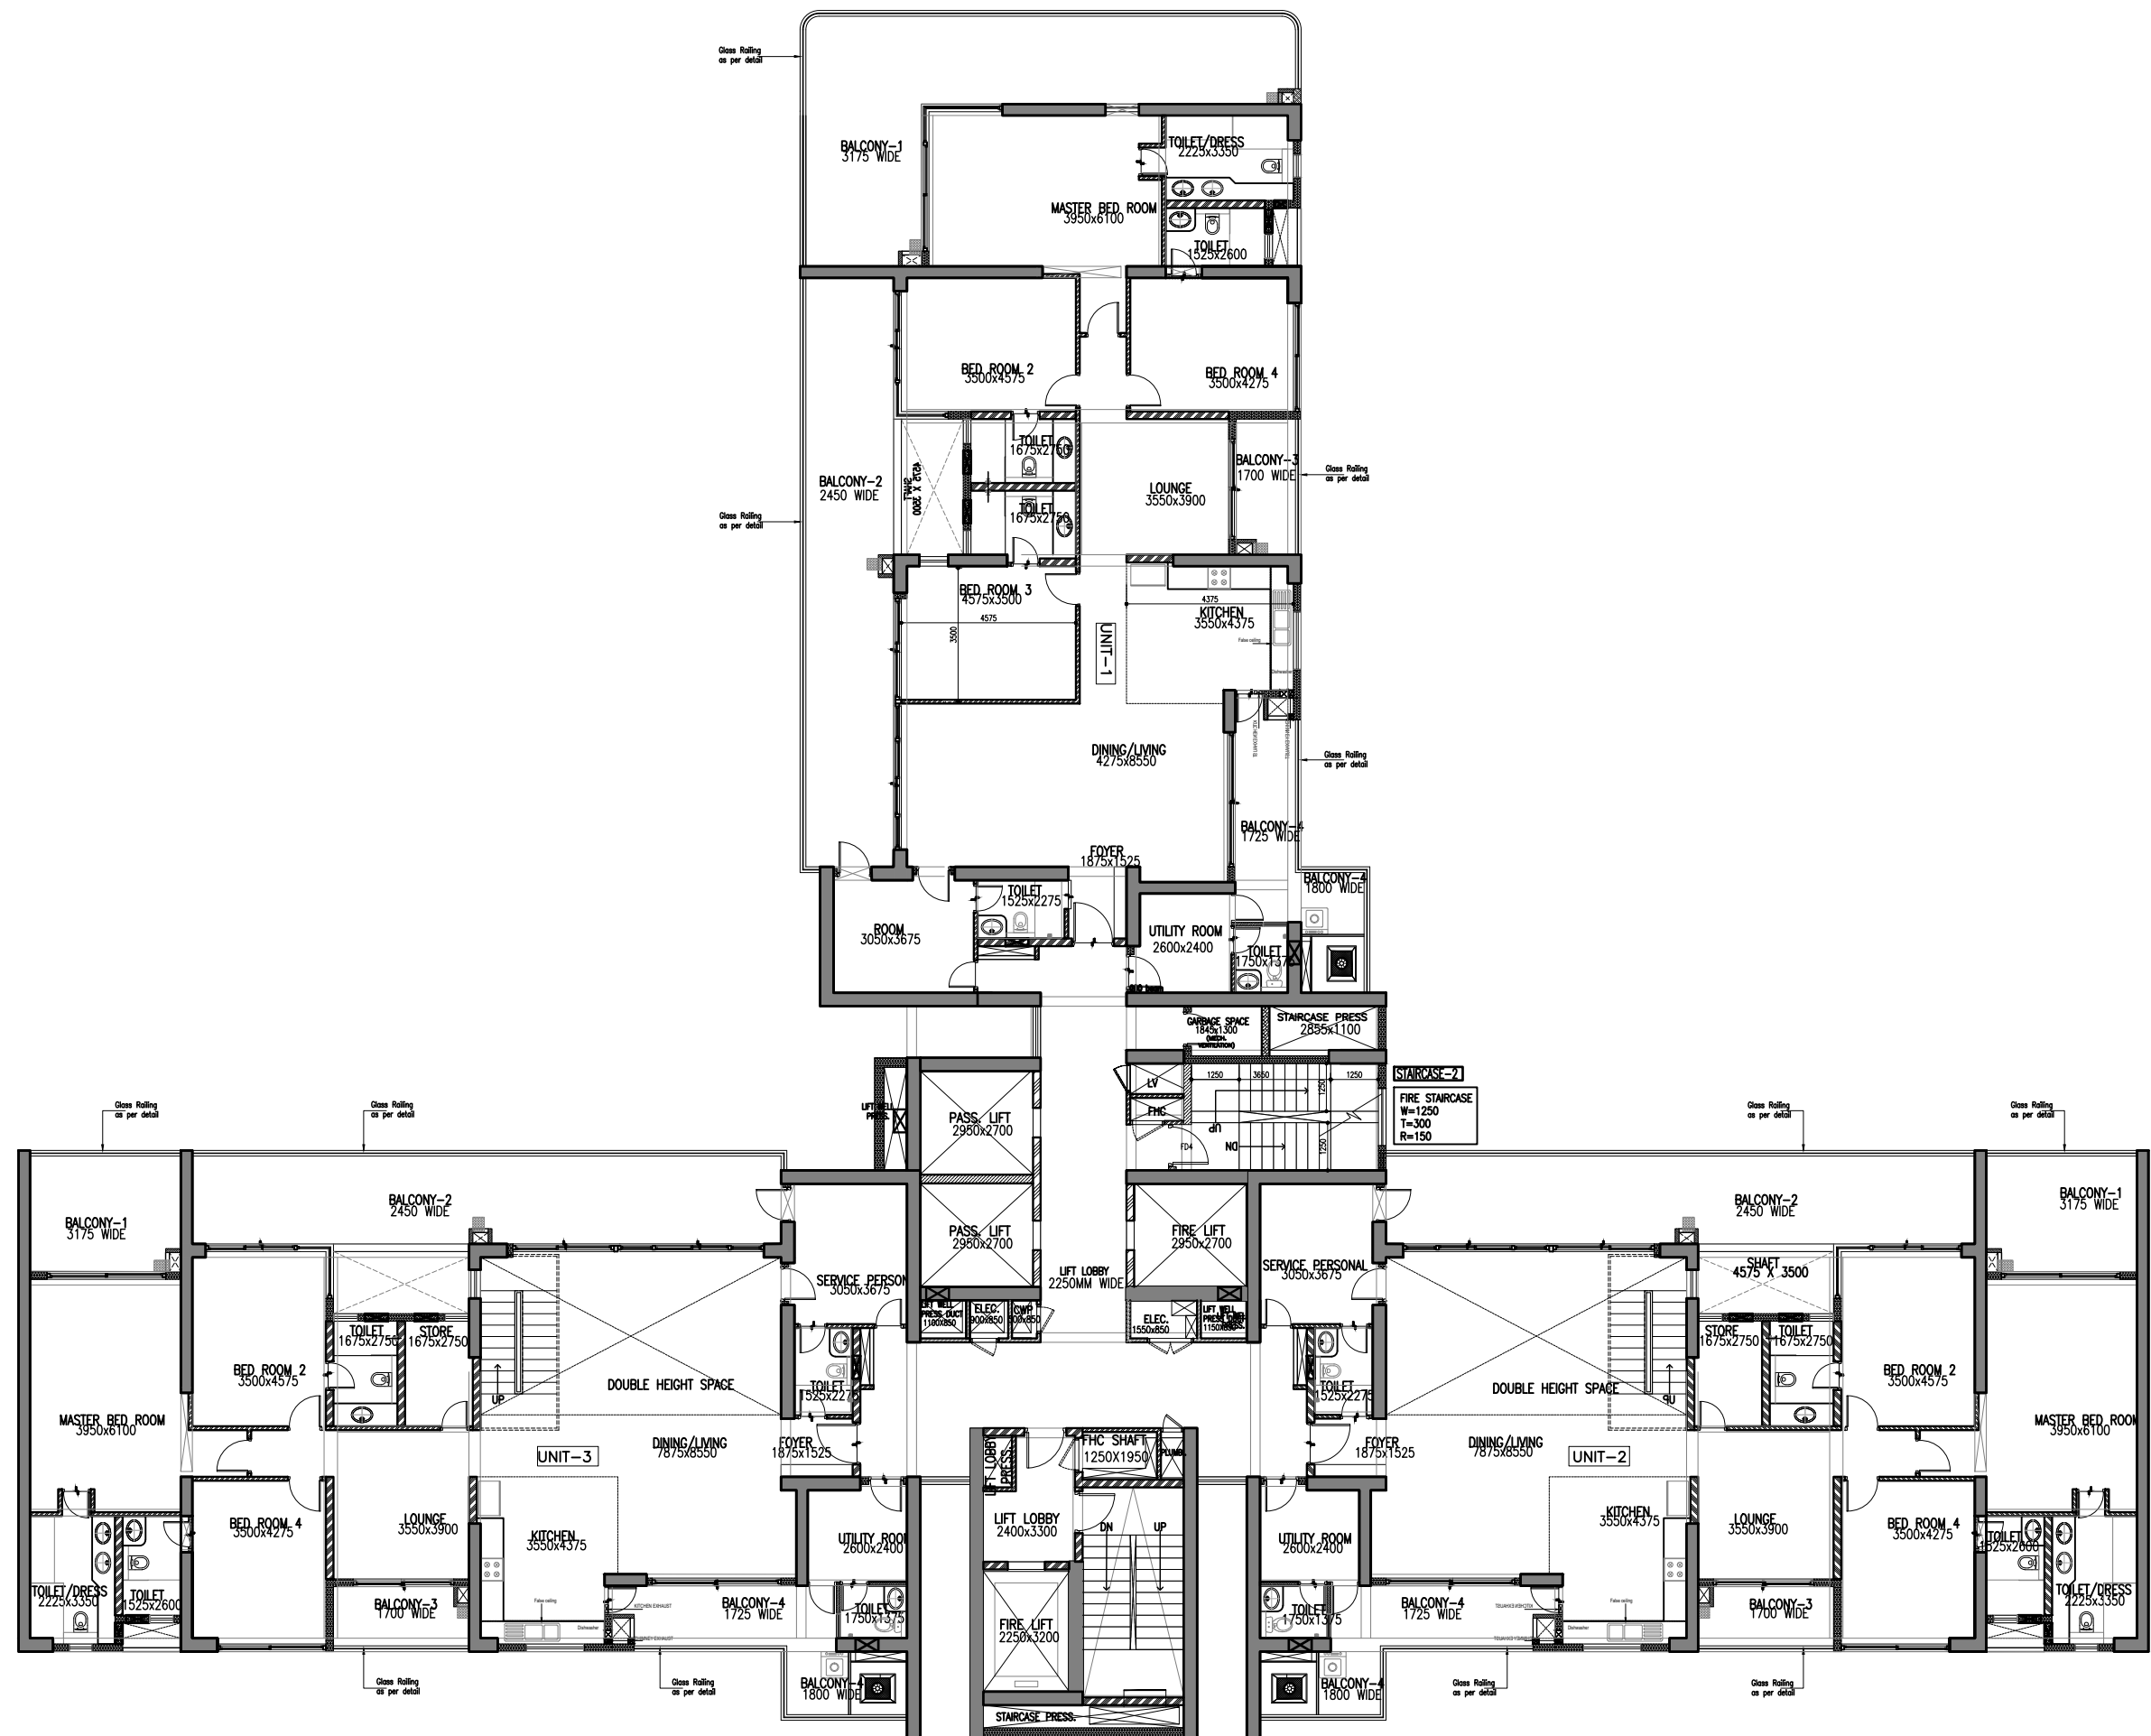

31ST FLOOR (LOWER LEVEL PENTHOUSE)
 NO OF UNITS-3
 LVL+100950
 TOWER- 15 (4BHK)

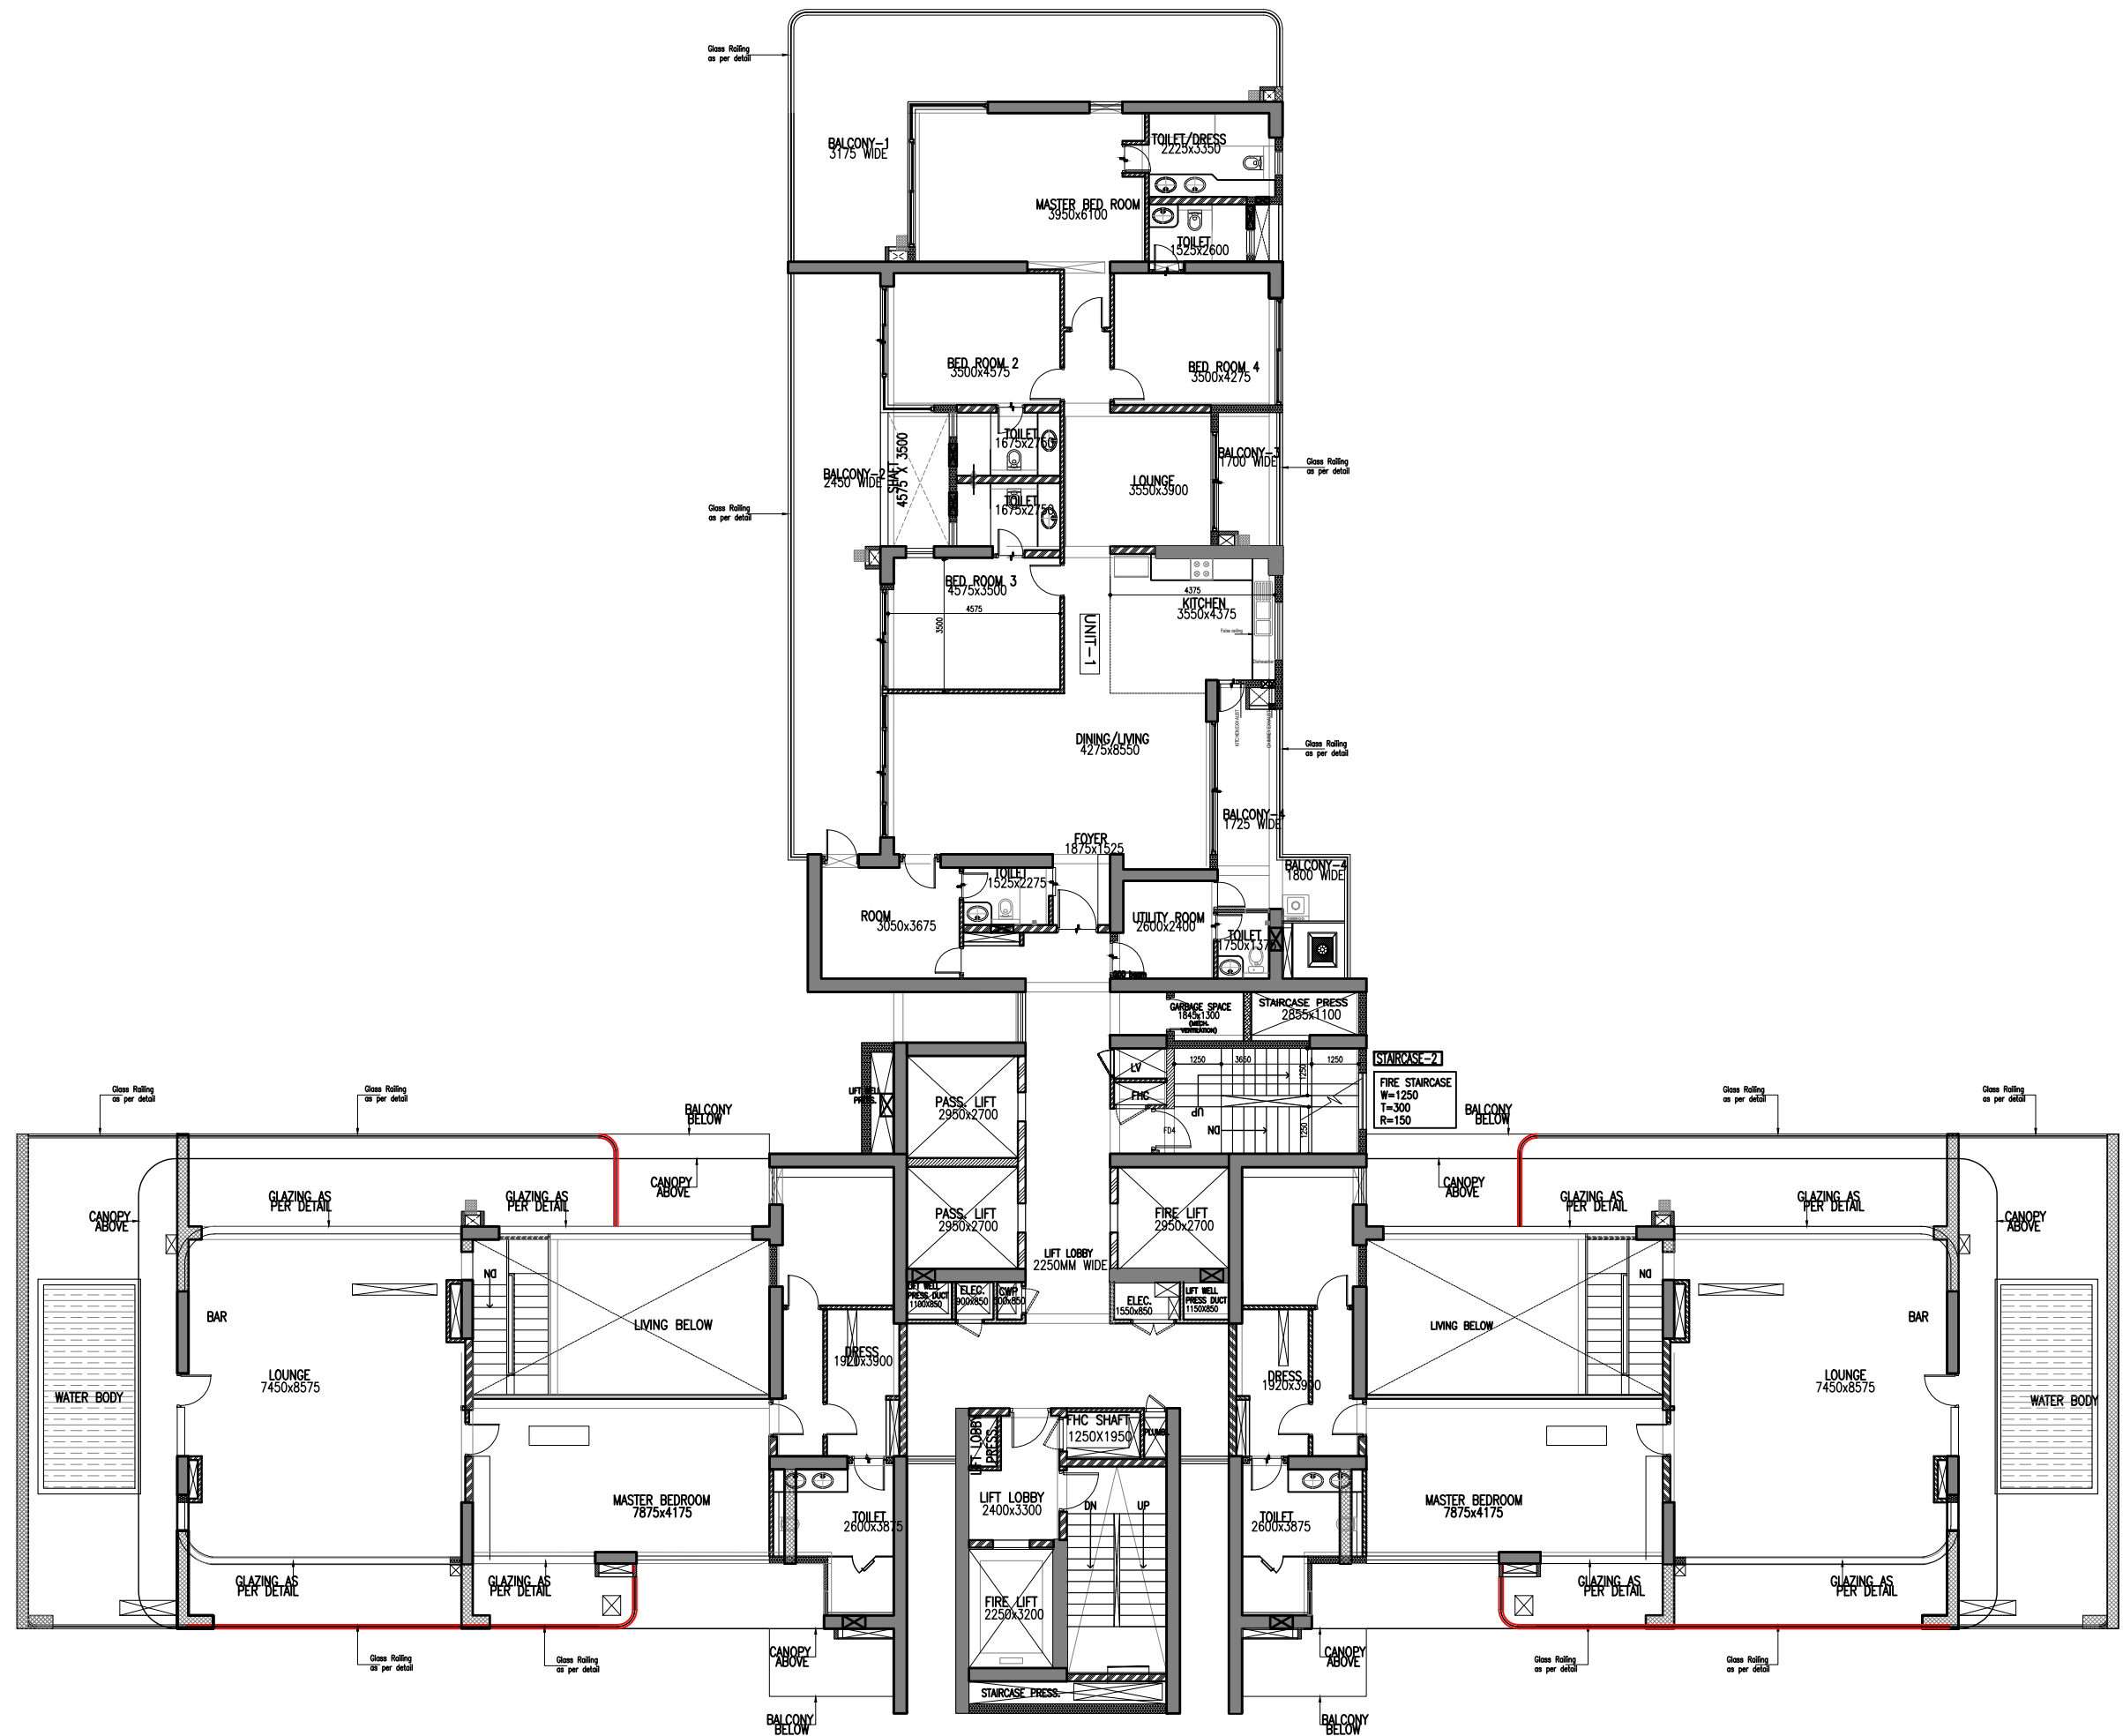


32ND FLOOR (UPPER LEVEL PENTHOUSE)

NO OF UNITS-1

LVL+104250

TOWER- 15 (4BHK)

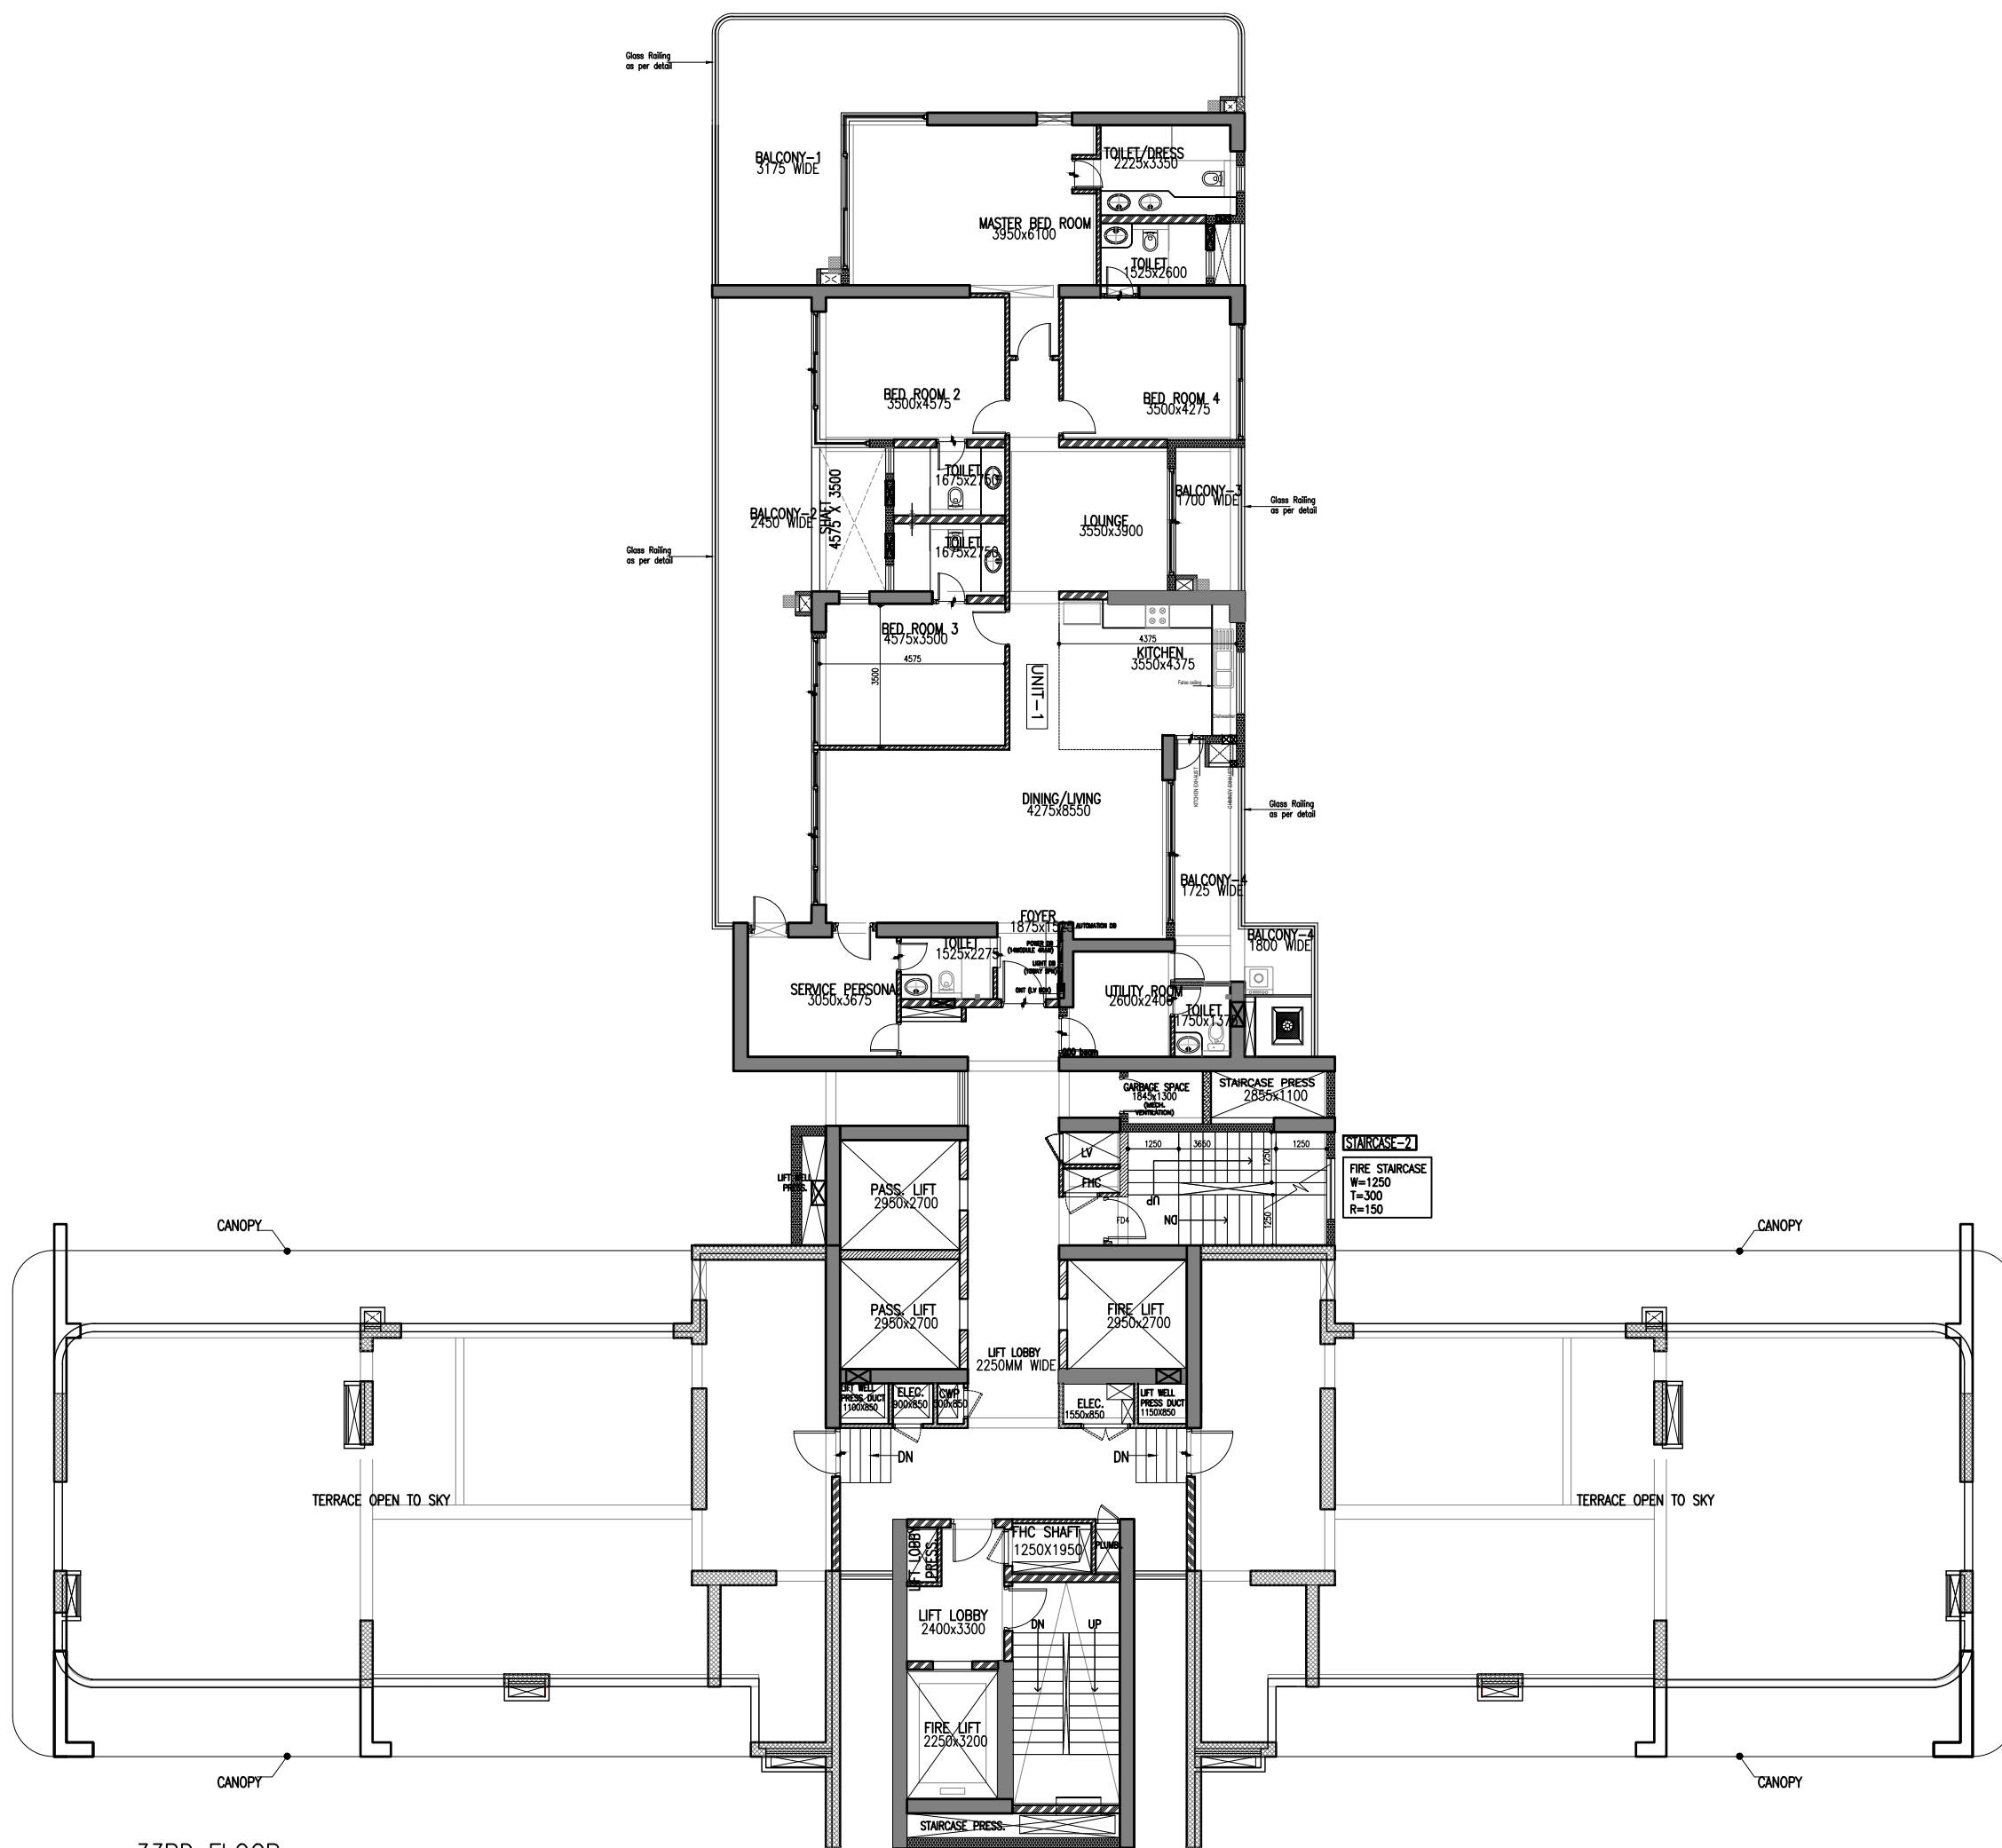

33RD FLOOR
NO OF UNITS-1
LVL+107550
TOWER- 15 (4BHK)