

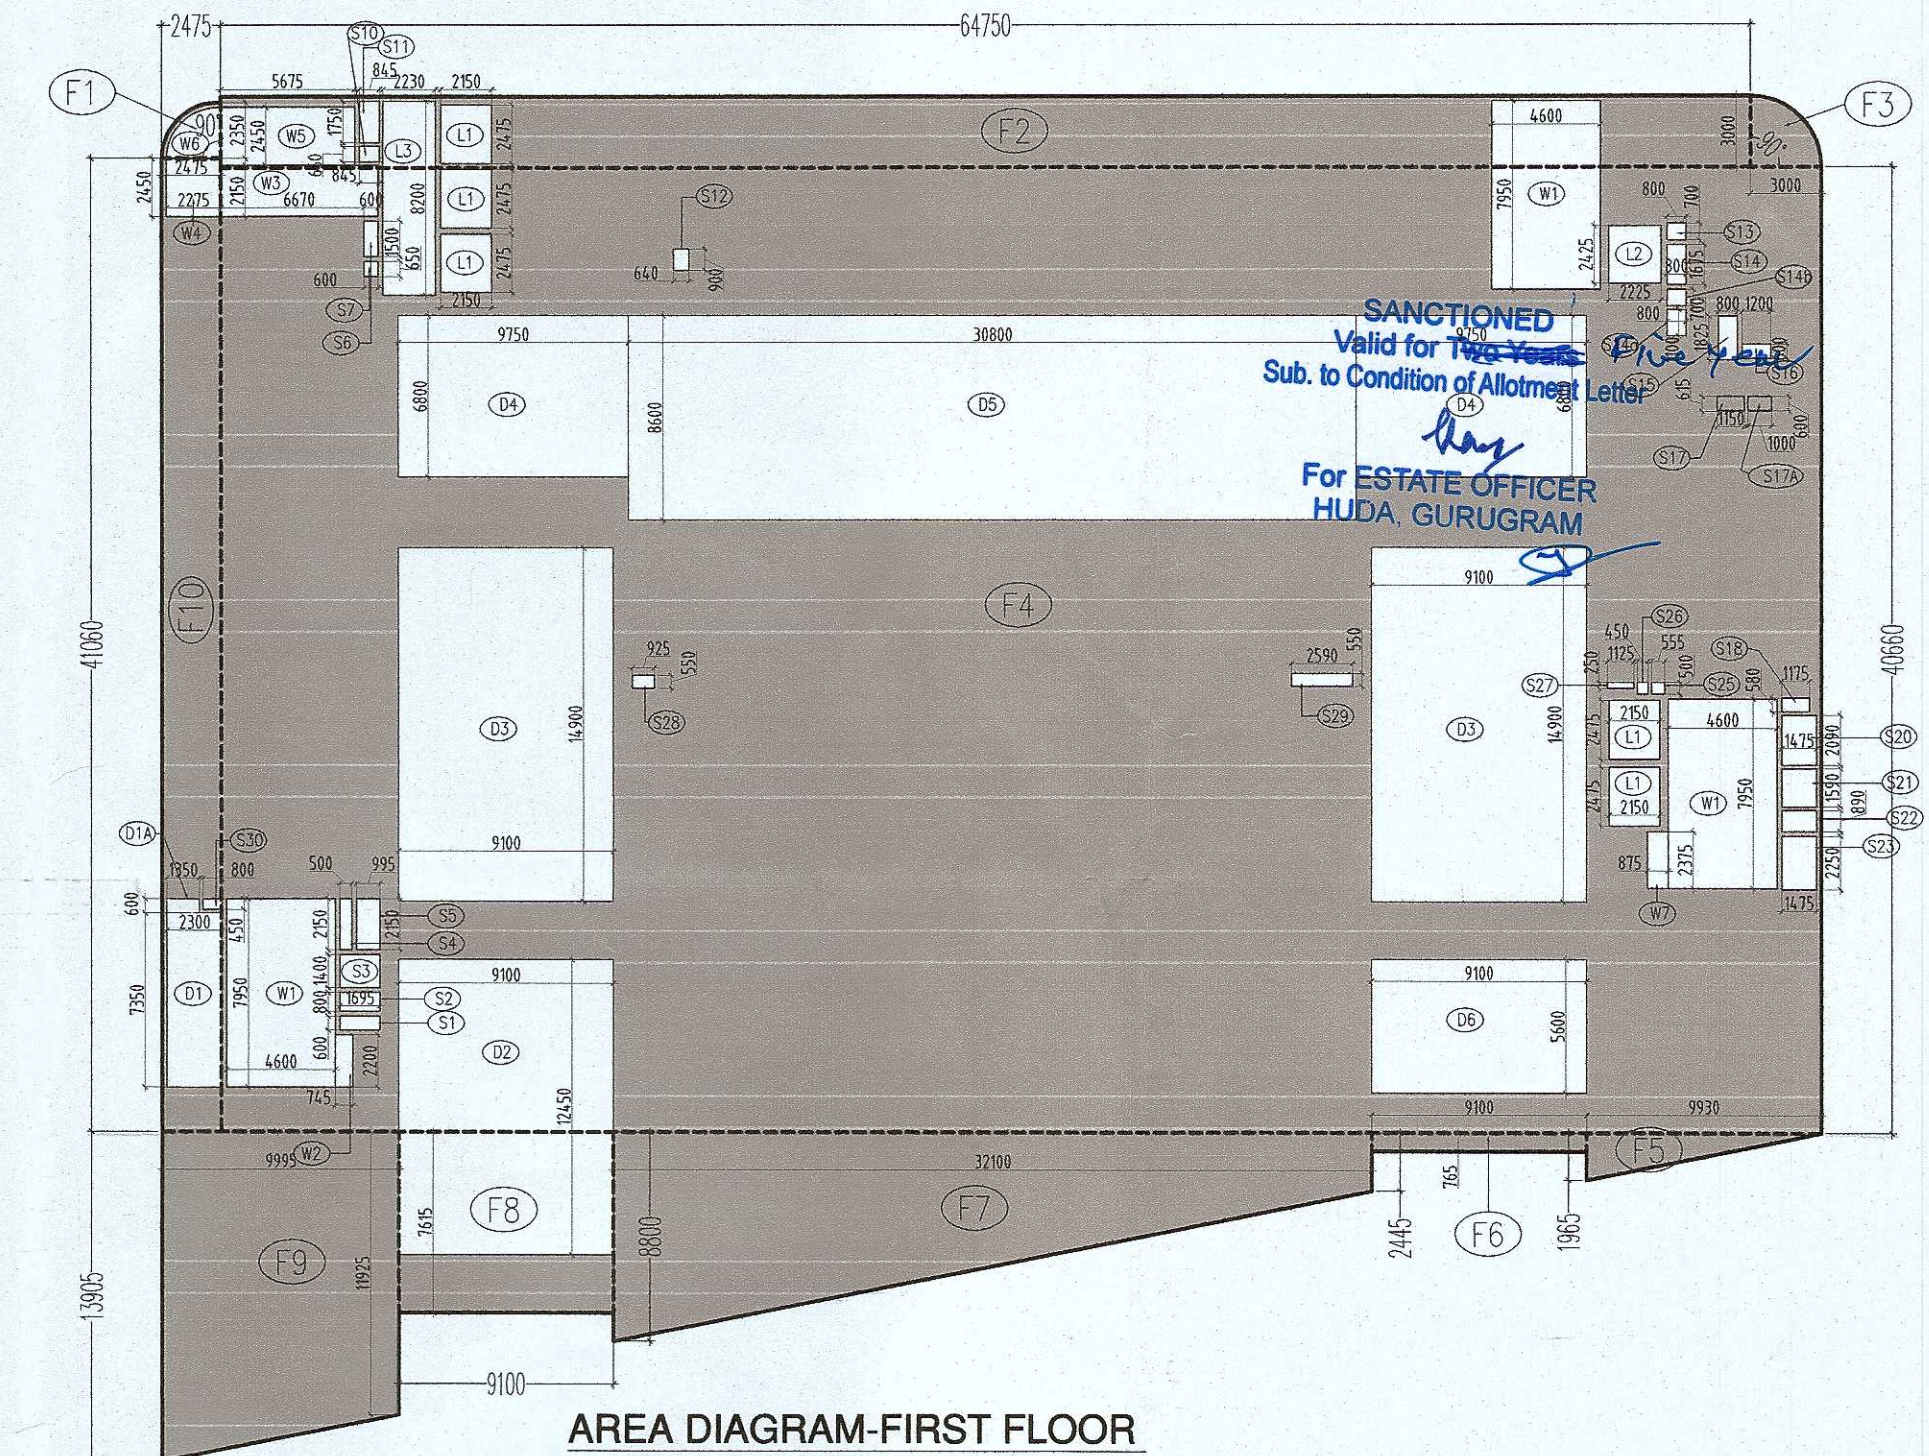


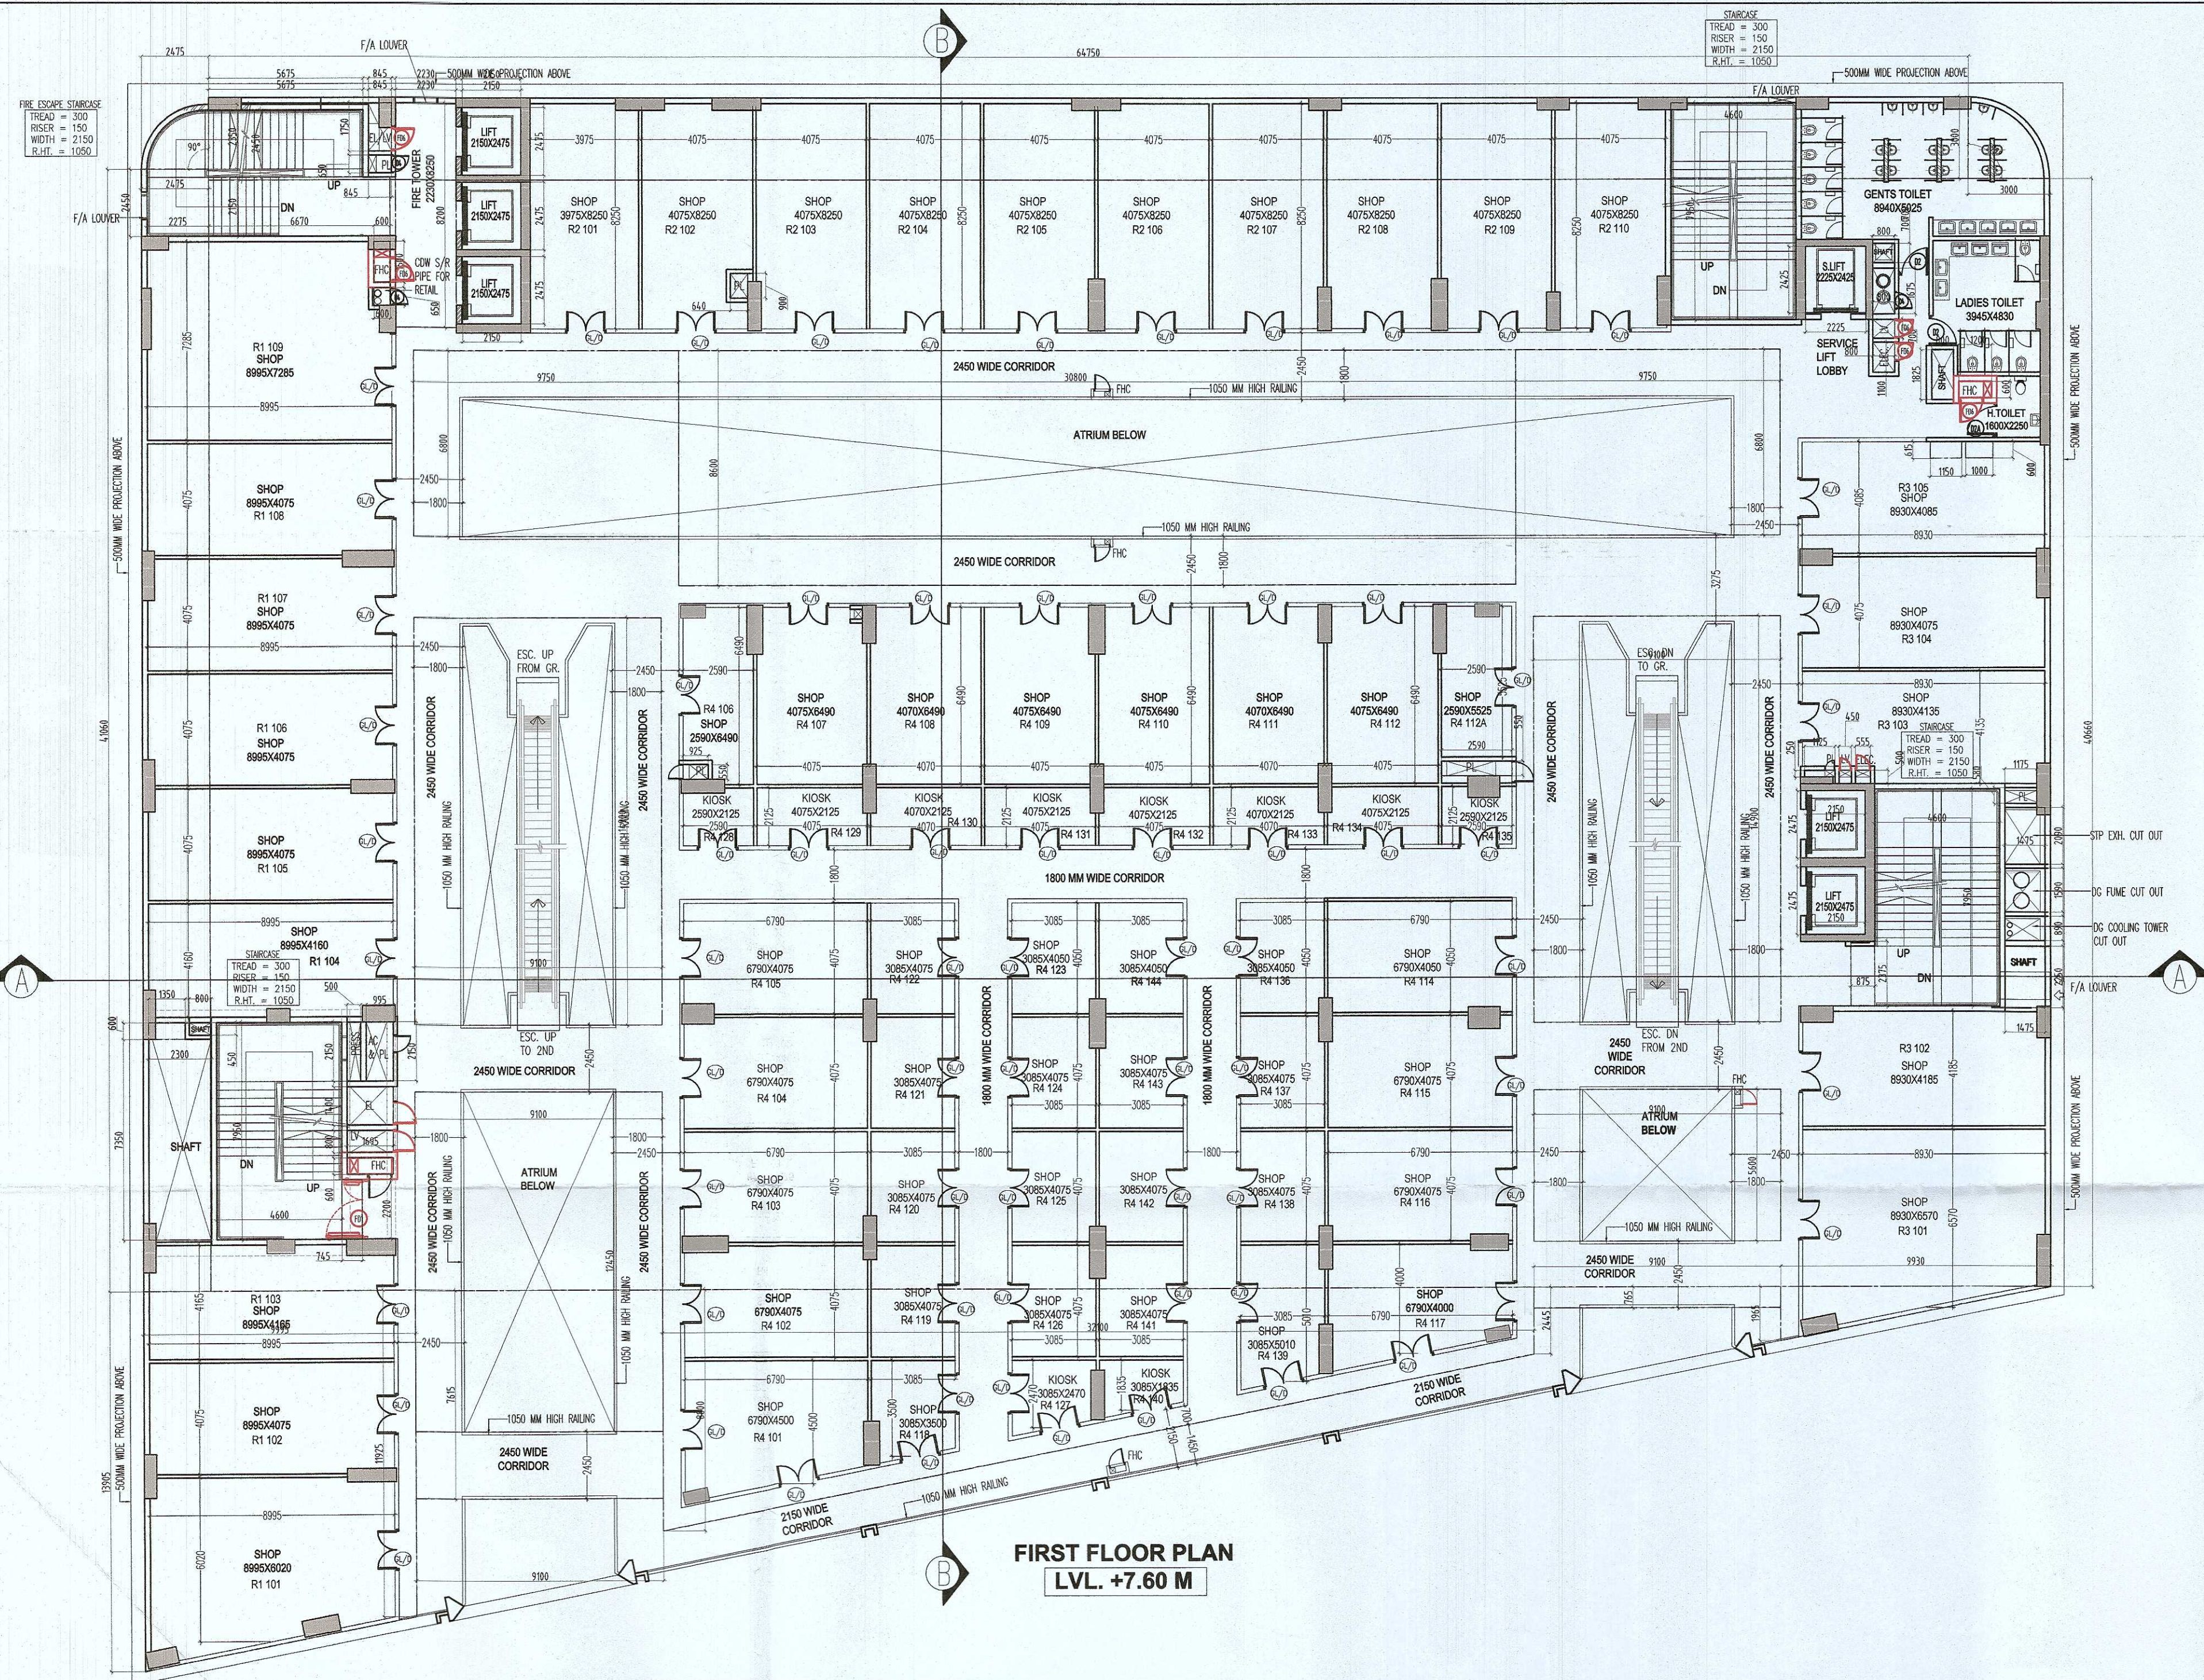

FIRST FLOOR AREA CALCULATION											
TOTAL COVERED AREA AT FIRST FLOOR (A) = ENVELOPE AREA (E) -											
S.No.	Length	Breadth	Nos	Height	Area (SQM)						
F1	90	/	360	X 3.143	X 6.13	=	4.81				
F2	64.750	X	3.000	X 1		=	194.25				
F3	90	/	360	X 3.143	X 9.00	=	7.07				
F4	67.750	X	40.660	X 1		=	2754.72				
F5	9.930	X	1.965	X 0.5		=	9.76				
F6	9.100	X	0.765	X 1		=	6.96				
F7	8.800	X	2.445	X 0.5	X 32.100	=	180.48				
F8	9.100	X	7.615	X 1		=	69.30				
F9	13.905	X	11.925	X 0.5	X 9.995	=	129.09				
F10	2.475	X	41.060	X 1		=	101.62				
TOTAL ENVELOPE AREA (E)						3458.06					
DEDUCTION AREA (D)											
D1	2.300	X	7.350	X 1		=	16.91				
D1A	1.350	X	0.600	X 1		=	0.81				
D2	9.100	X	12.450	X 1		=	113.30				
D3	9.100	X	14.900	X 2		=	271.18				
D4	9.750	X	6.800	X 2		=	132.60				
D5	30.800	X	8.600	X 1		=	264.88				
D6	9.100	X	5.600	X 1		=	50.96				
TOTAL DEDUCTION AREA (D)						850.64					
TOTAL COVERED AREA AT FIRST FLOOR (A) = (E - D)						2607.42					
(NON FAR AREA) (B)											
W1	4.600	X	7.950	X 3		=	109.71				
W2	0.745	X	2.200	X 1		=	1.64				
W3	6.670	X	2.150	X 1		=	14.34				
W4	2.275	X	2.450	X 1		=	5.57				
W5	5.675	X	2.450	X 1		=	13.90				
W6	90	/	360	X 3.143	X 5.175	=	4.07				
W7	0.875	X	2.375	X 1		=	2.08				
TOTAL NON FAR AREA = (B)						233.95					
TOTAL FAR AREA AT FIRST FLOOR (F) = (A - B)						2373.47					
TOTAL CARPET AREA AT FIRST FLOOR						1612.570					

L1	2.150	X	2.475	X	5					=	26.61
L2	2.225	X	2.425	X	1					=	5.40
S1	1.695	X	0.600	X	1					=	1.02
S2	1.695	X	0.800	X	1					=	1.36
S3	1.695	X	1.400	X	1					=	2.37
S4	0.500	X	2.150	X	1					=	1.08
S5	0.995	X	2.150	X	1					=	2.14
S6	0.600	X	1.200	X	1					=	0.72
S7	0.600	X	0.650	X	1					=	0.39
S10	0.845	X	0.650	X	1					=	0.55
S11	0.845	X	1.750	X	1					=	1.48
S12	0.640	X	0.900	X	1					=	0.58
S13	0.800	X	0.700	X	1					=	0.56
S14	0.800	X	1.675	X	1					=	1.34
S14a	0.800	X	1.100	X	1					=	0.88
S14b	0.800	X	0.700	X	1					=	0.56
S15	0.800	X	1.825	X	1					=	1.46
S16	1.200	X	0.600	X	1					=	0.72
S17	1.150	X	0.615	X	1					=	0.71
S17A	1.000	X	0.600	X	1					=	0.60
S18	1.175	X	0.580	X	1					=	0.68
S20	1.475	X	2.090	X	1					=	3.08
S21	1.475	X	1.590	X	1					=	2.35
S22	1.475	X	0.890	X	1					=	1.31
S23	1.475	X	2.250	X	1					=	3.32
S25	0.555	X	0.500	X	1					=	0.28
S26	0.450	X	0.500	X	1					=	0.23
S27	1.125	X	0.250	X	1					=	0.28
S28	0.925	X	0.550	X	1					=	0.51
S29	2.590	X	0.550	X	1					=	1.42
S30	0.800	X	0.450	X	1					=	0.36
L3	2.230	X	8.200	X	1					=	18.29
TOTAL NON FAR AREA = (B)											233.95
TOTAL FAR AREA AT FIRST FLOOR (F) = (A - B)											2373.47
TOTAL CARPET AREA AT FIRST FLOOR											1612.570

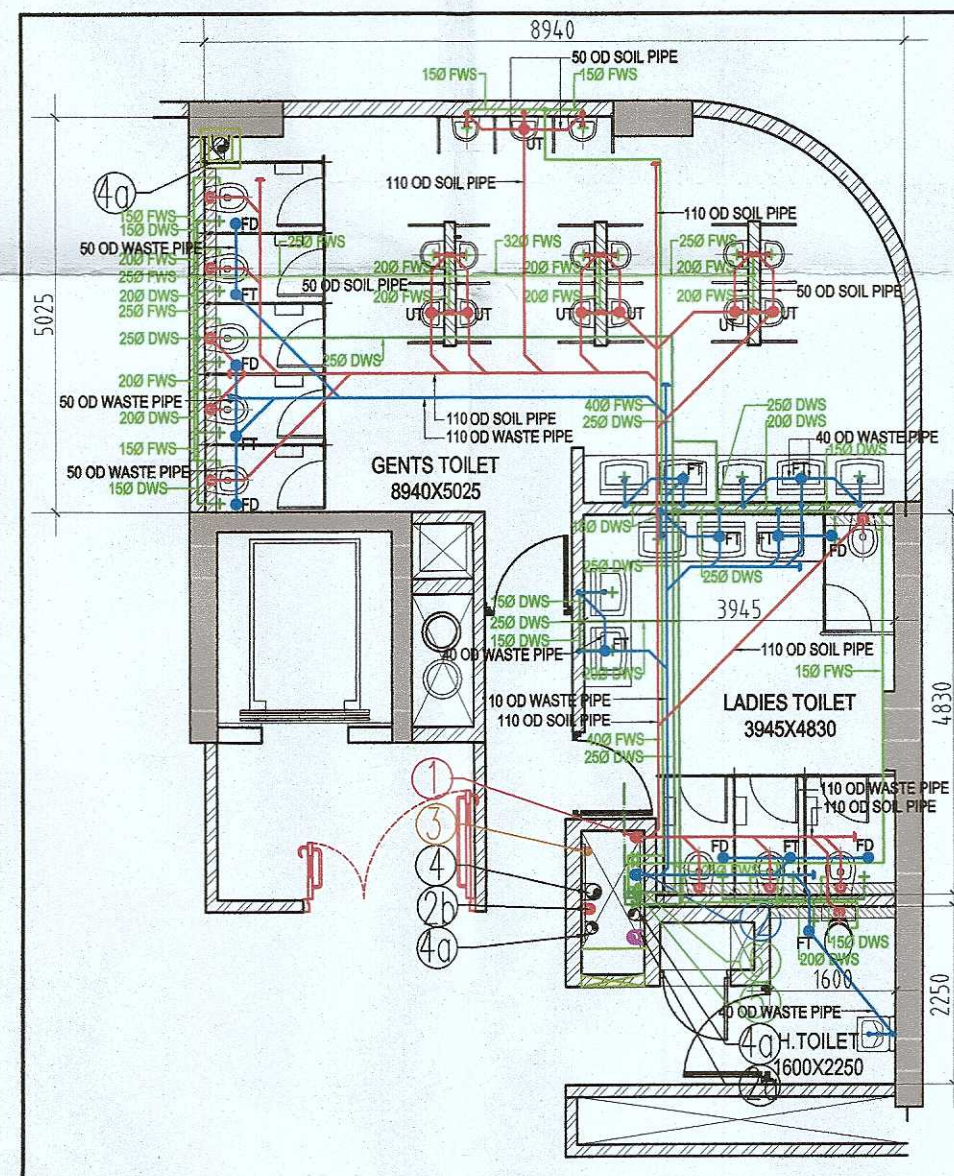

FIRST FLOOR TOILET CALCULATION									
TOTAL FAR AREA AT FIRST FLOOR									
DENSITY AT FIRST FLOOR									
POPULATION @ 6									
TOTAL REQUIRED									
TOTAL PROVIDED									
NO.	PERMANENT POPULATION	POPULATION @ 6	POPULATION @ 6	POPULATION @ 6	POPULATION @ 6	POPULATION @			