



SANCTIONED
Valid for ~~Two Years~~ *Five year*
Sub. to Condition of Allotment Letter
May
For ESTATE OFFICER
HUDA, GURUGRAM

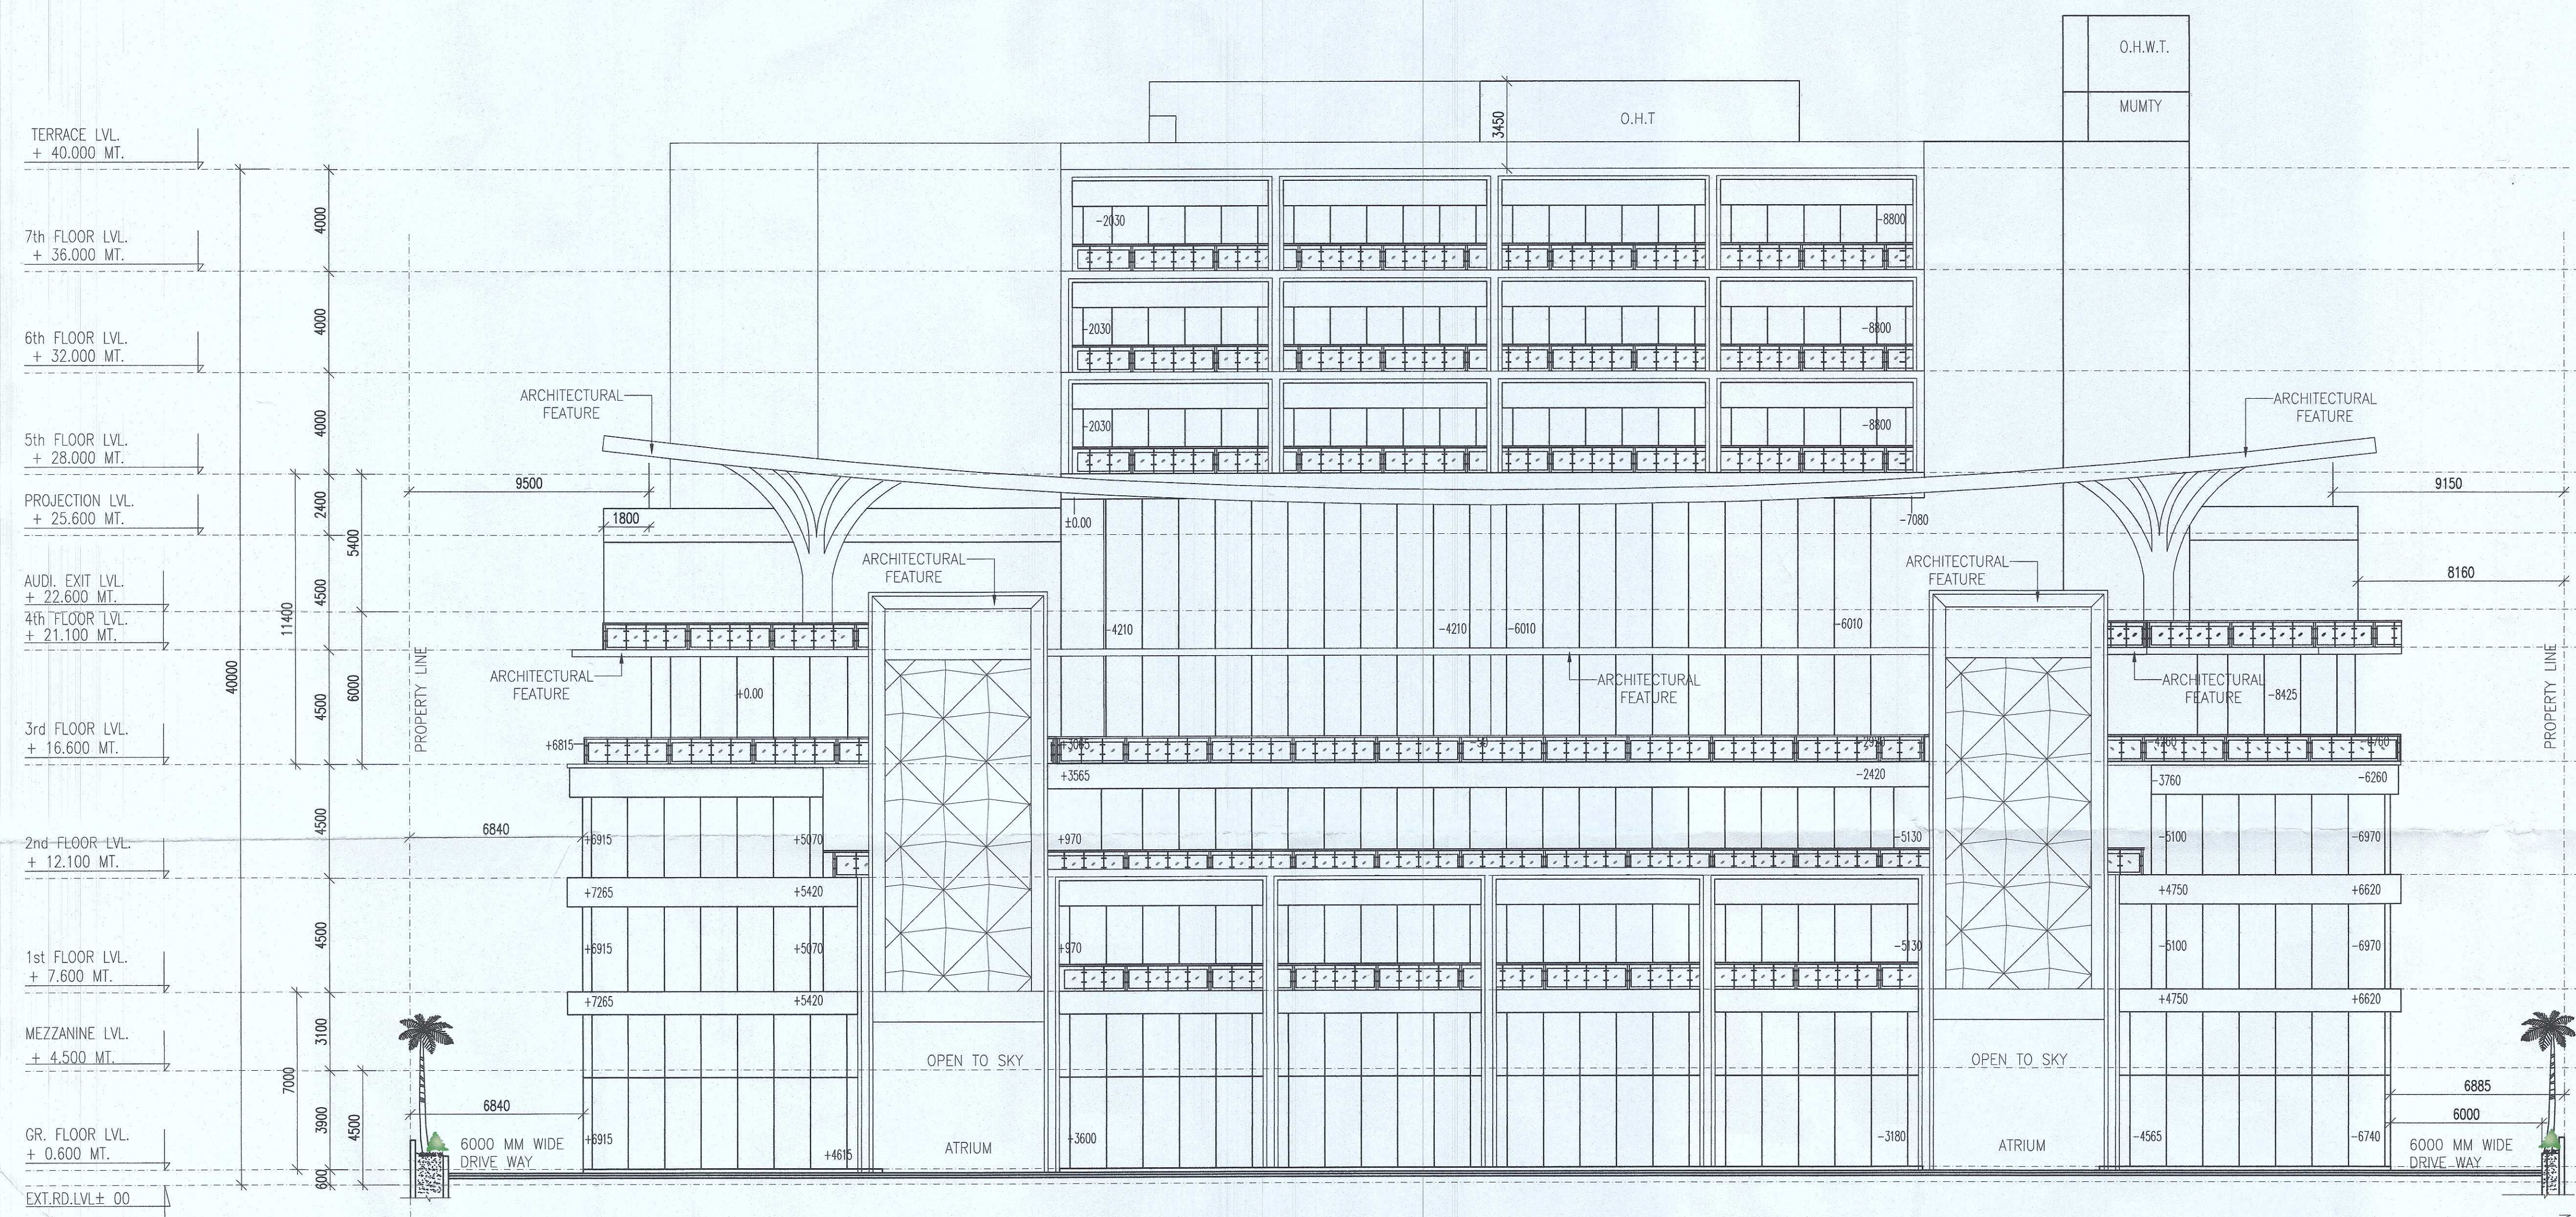

FRONT ELEVATION

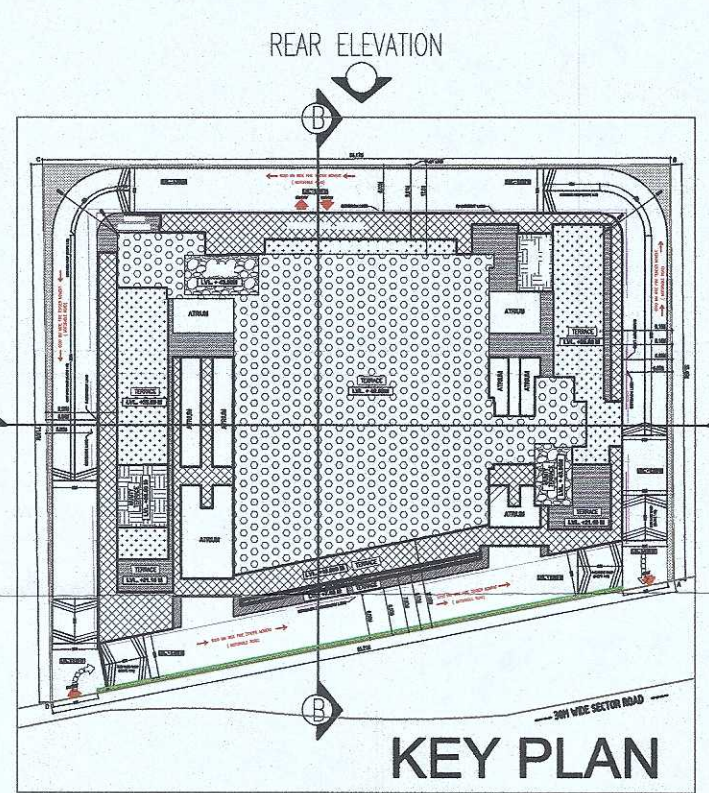

NOTES

1. WHOLE BUILDING SHALL BE MECHANICALLY VENTILATED WITH 100% POWER BACKUP AND SPRINKLERS WITH ARTIFICIAL LIGHTING.
2. HANDICAP RAMP WITH RAILING
3. ALL PARTITION ARE IN 125/150/200MM THICK IN BLOCK WORK .

Lekh Buildtech Private Limited
GIAN P. MATHUR
B. Arch., ARCHITECT
C.A. I.I.A.
CA No. 5769

OWNER'S SIGN
ARCHITECT'S SIGN

PROJECT:-
PROPOSED BUILDING PLANS OF COMMERCIAL COMPLEX IN SECTOR-25 (NEAR CENTRAL MALL), GURUGRAM MEASURING 5344.61 SQM.

TITLE:- FRONT ELEVATION
SCALE:- 1:150
DATE:- 03/11/2022