
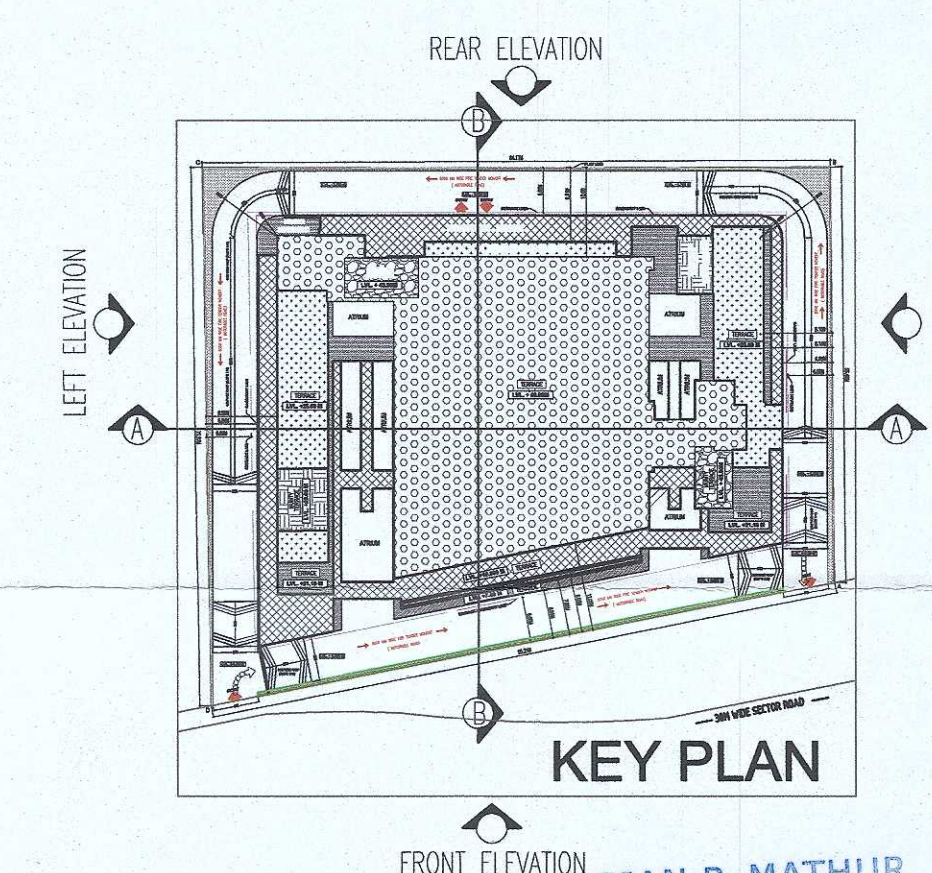


For ESTATE OFFICER
HUDA, GURUGRAM

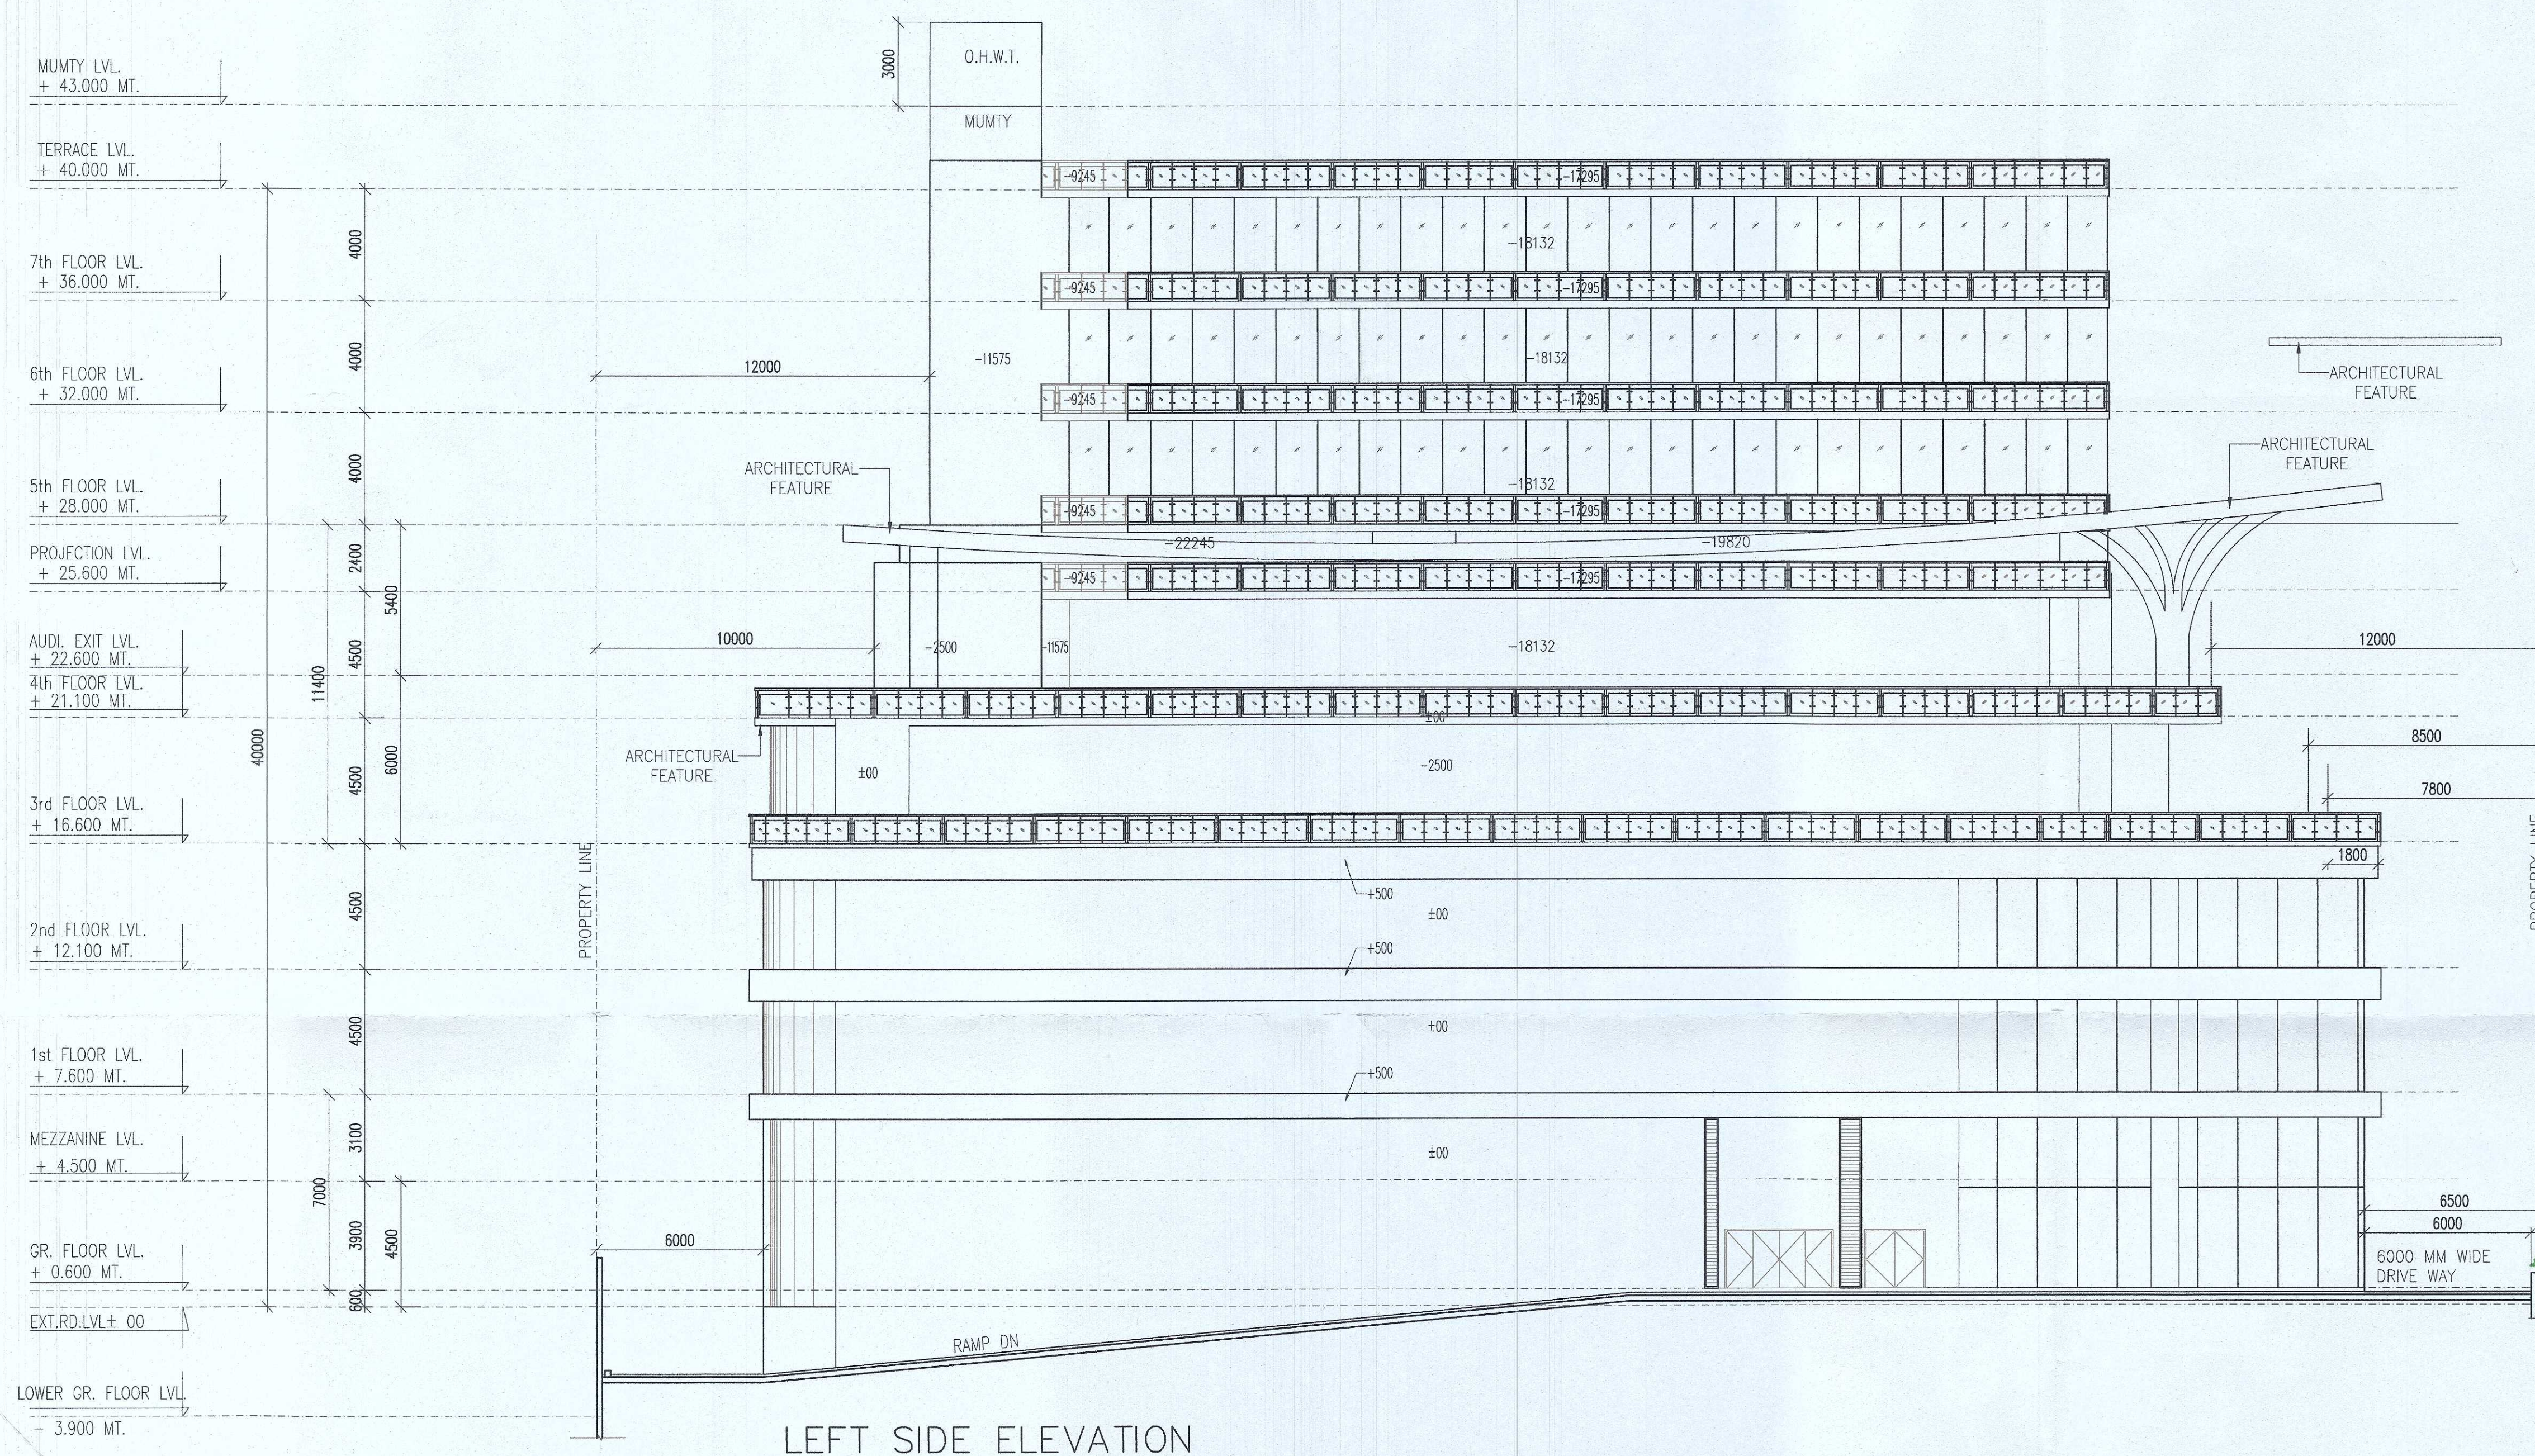

NOTES

1. WHOLE BUILDING SHALL BE MECHANICALLY VENTILATED WITH 100% POWER BACKUP AND SPRINKLERS WITH ARTIFICIAL LIGHTING.
2. HANDICAP RAMP WITH RAILING
3. ALL PARTITION ARE IN 125/150/200MM THICK IN BLOCK WORK .

FRONT ELEVATION

Lekh Buildtech Private Limited <i>[Signature]</i> Authorised Signatory OWNER'S SIGN	GIAN P. MATHUR ARCHITECT B. Arch., M. CA. I.I.A CA No. 6975769 ARCHITECT'S SIGN
---	--

OWNER'S SIGN	ARCHITECT
PROJECT: -	
PROPOSED BUILDING PLANS OF COMMERCIAL COMPLEX IN SECTOR-25 (NEAR CENTRAL MALL), GURUGRAM MEASURING 5344.61 SQM.	

TITLE:- LEFT SIDE ELEVATION

	THIS DRAWING IS THE PROPERTY OF GPM ARCHITECTS & ASSOCIATES LTD AND SHALL BE RETURNED TO OR DESTROYED WITHOUT THIS WRITTEN PERMISSION		GIAN P. MATHUR AND ASSOCIATES (P) LTD. C - 55, East Of Kailash, New Delhi-110065 T : 46595959 F 46595912 E : gpm@airtelmail.in W : www.gpmindia.com
	DEALT SCALED - 1:150 DATE - 03/11/2022		

20