
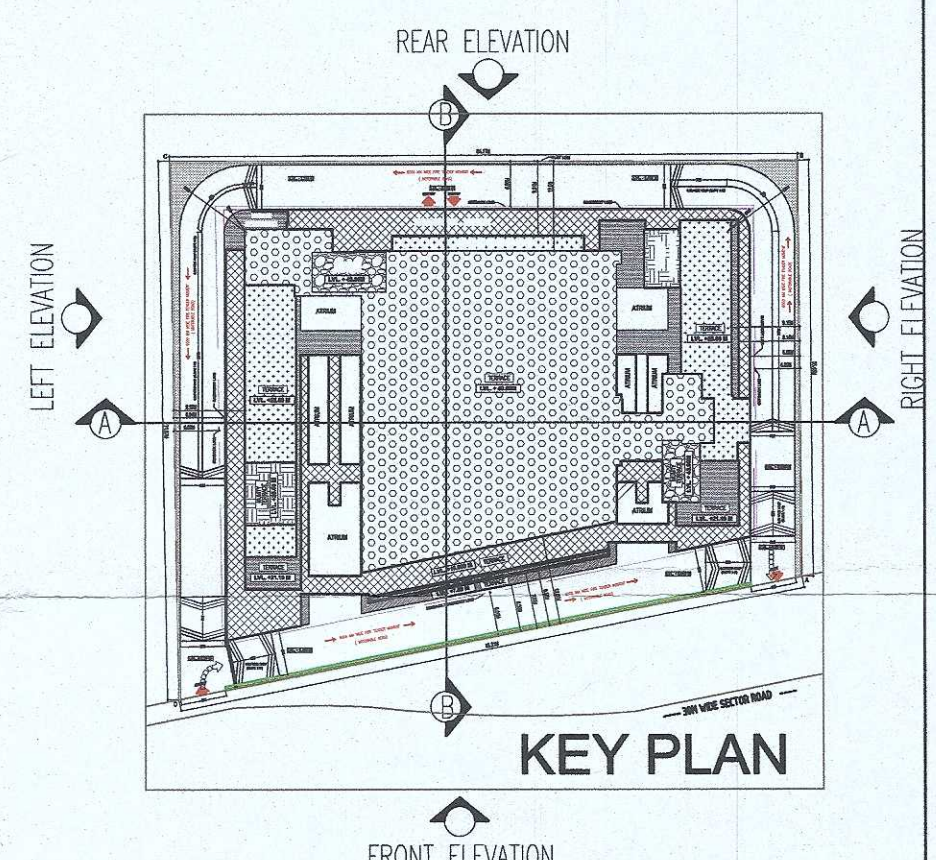


SANCTIONED
Valid for ~~Two Years~~ *Five Year*
Sub. to Condition of Allotment Letter
For
For ESTATE OFFICER
HUDA, GURUGRAM

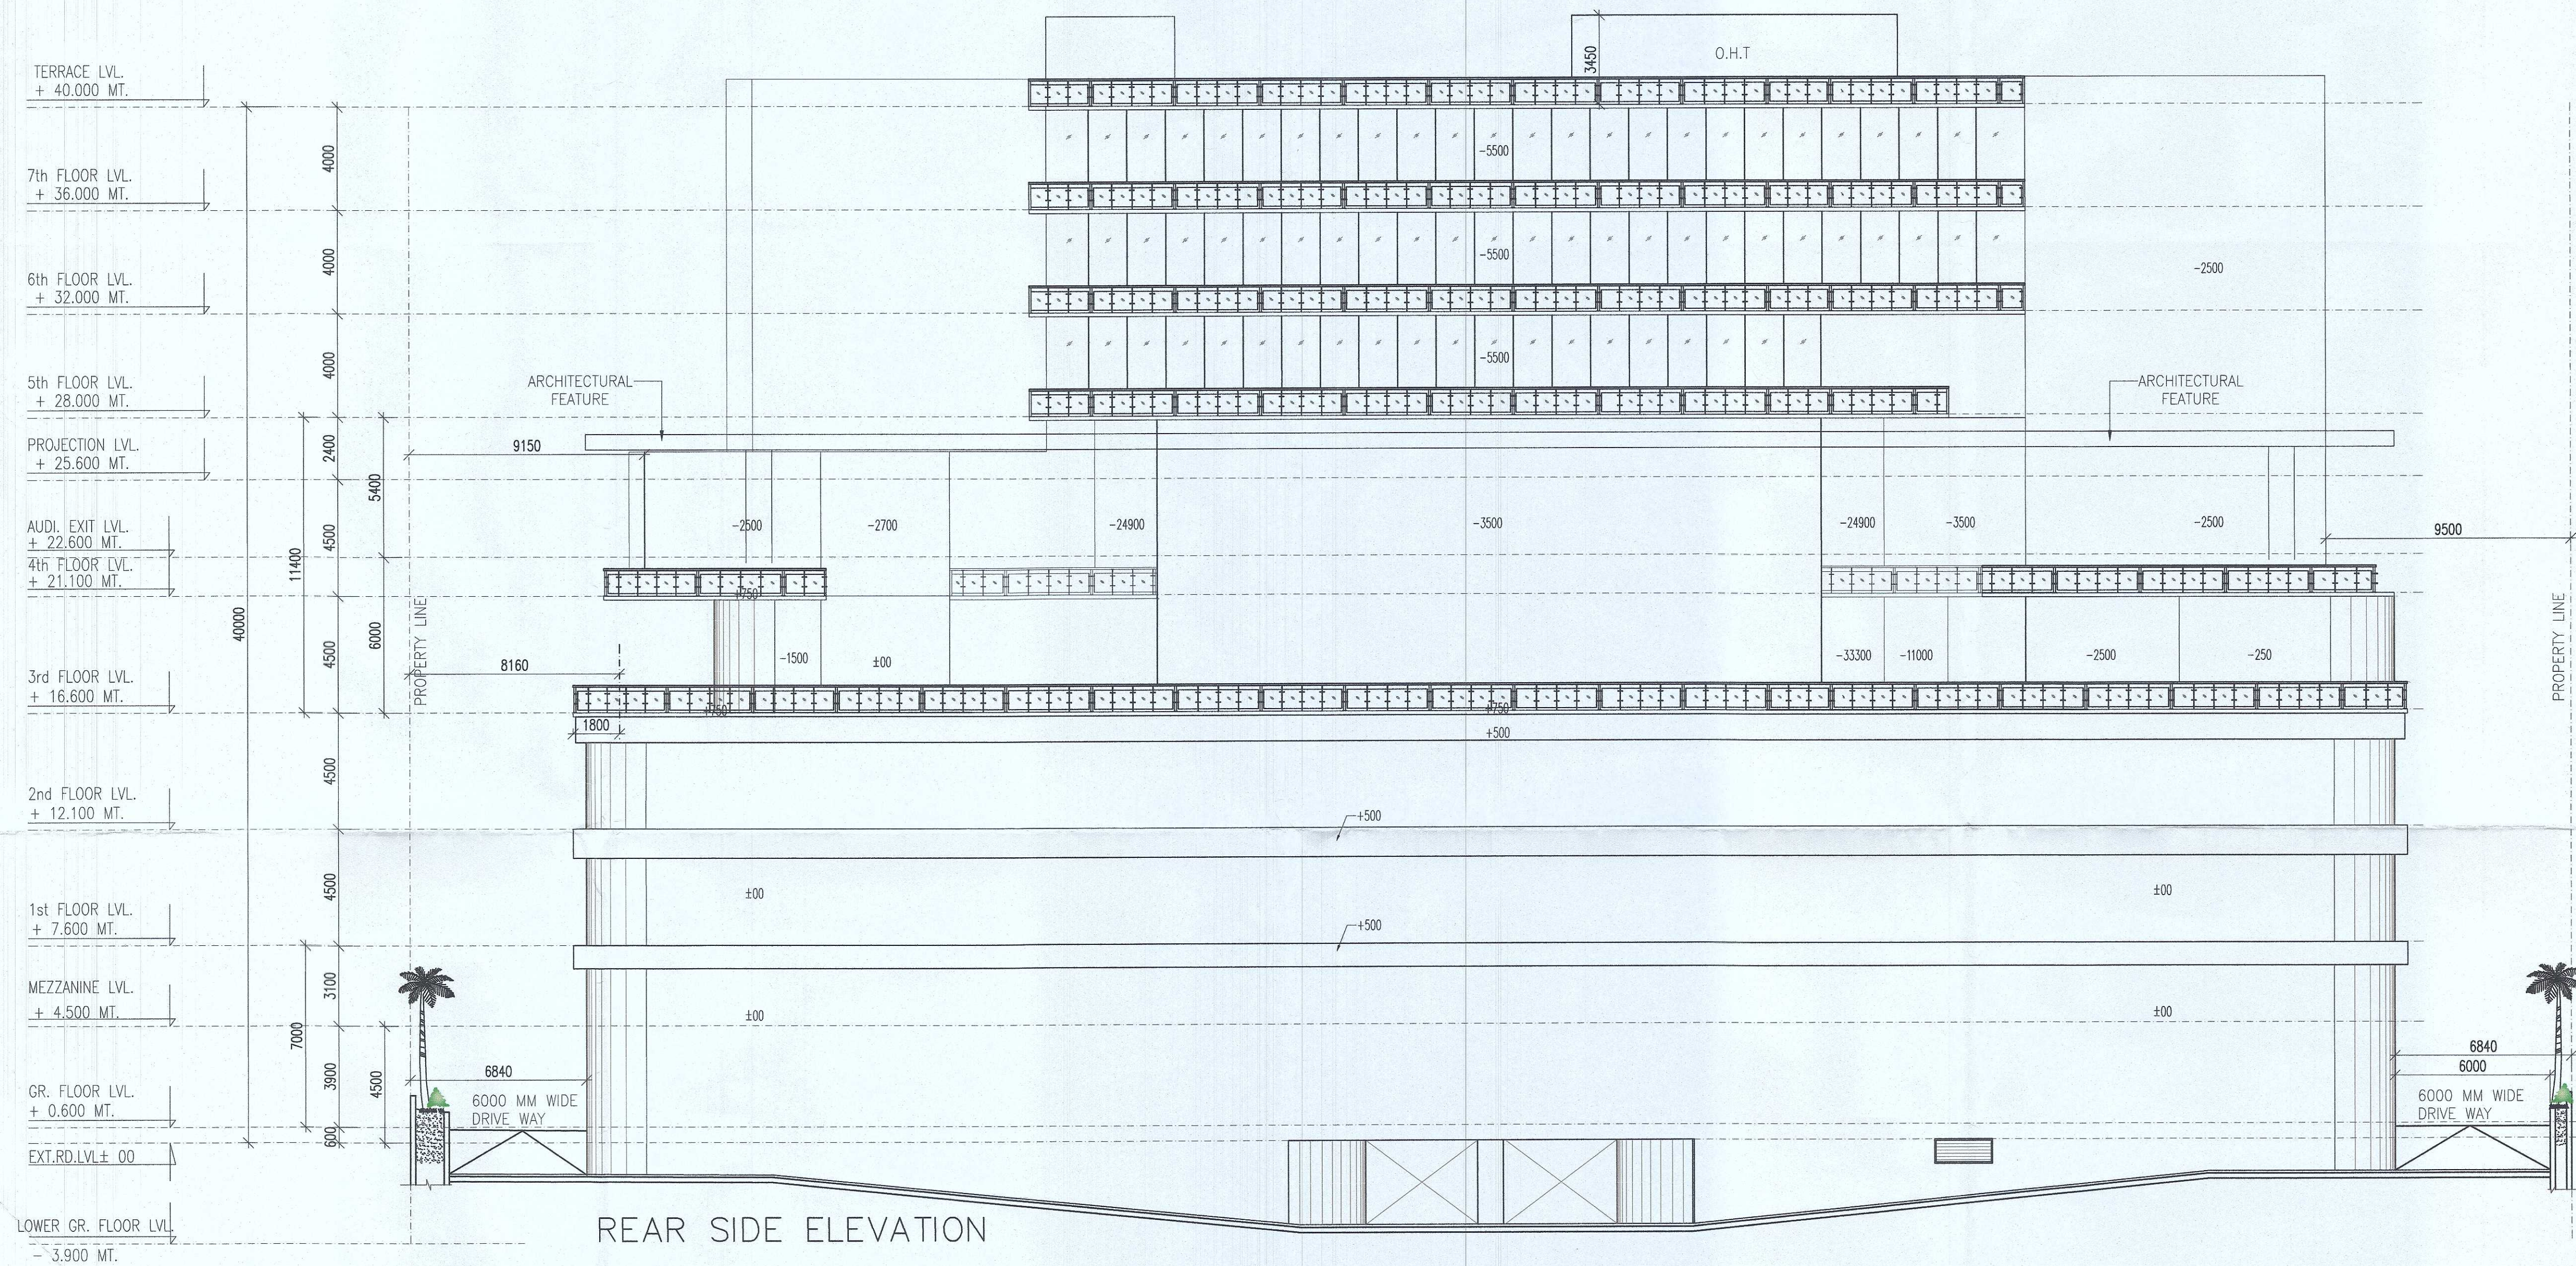

NOTES

1. WHOLE BUILDING SHALL BE MECHANICALLY VENTILATED WITH 100% POWER BACKUP AND SPRINKLERS WITH ARTIFICIAL LIGHTING.
2. HANDICAP RAMP WITH RAILING
3. ALL PARTITION ARE IN 125/150/200MM THICK IN BLOCK WORK .

Lekh Buildtech Private Limited AUTHORIZED SIGNATORY OWNER'S SIGN		GIAN P. MATHEUR ARCHITECT B. Arch., M. A. I. A. CA No. 82/5769 ARCHITECT'S SIGN	
PROJECT:- PROPOSED BUILDING PLANS OF COMMERCIAL COMPLEX IN SECTOR-25 (NEAR CENTRAL MALL), GURUGRAM MEASURING 5344.61 SQM.			
TITLE:- REAR ELEVATION		ORG. NO.:-	
DATE:- 03/11/2022 SCALE:- 1/150	GIAN P. MATHEUR AND ASSOCIATES (P) LTD. C-10, East Of Kailash, New Delhi-110065 T: +919999911111 F: +919999911111 E: gpm@arcindia.in I W: www.gpmindia.com		