



SANCTIONED
Valid for ~~Two Years~~ *Five Year*
Sub. to Condition of Allotment Letter
[Signature]
For ESTATE OFFICER
HUDA, GURUGRAM
[Signature]

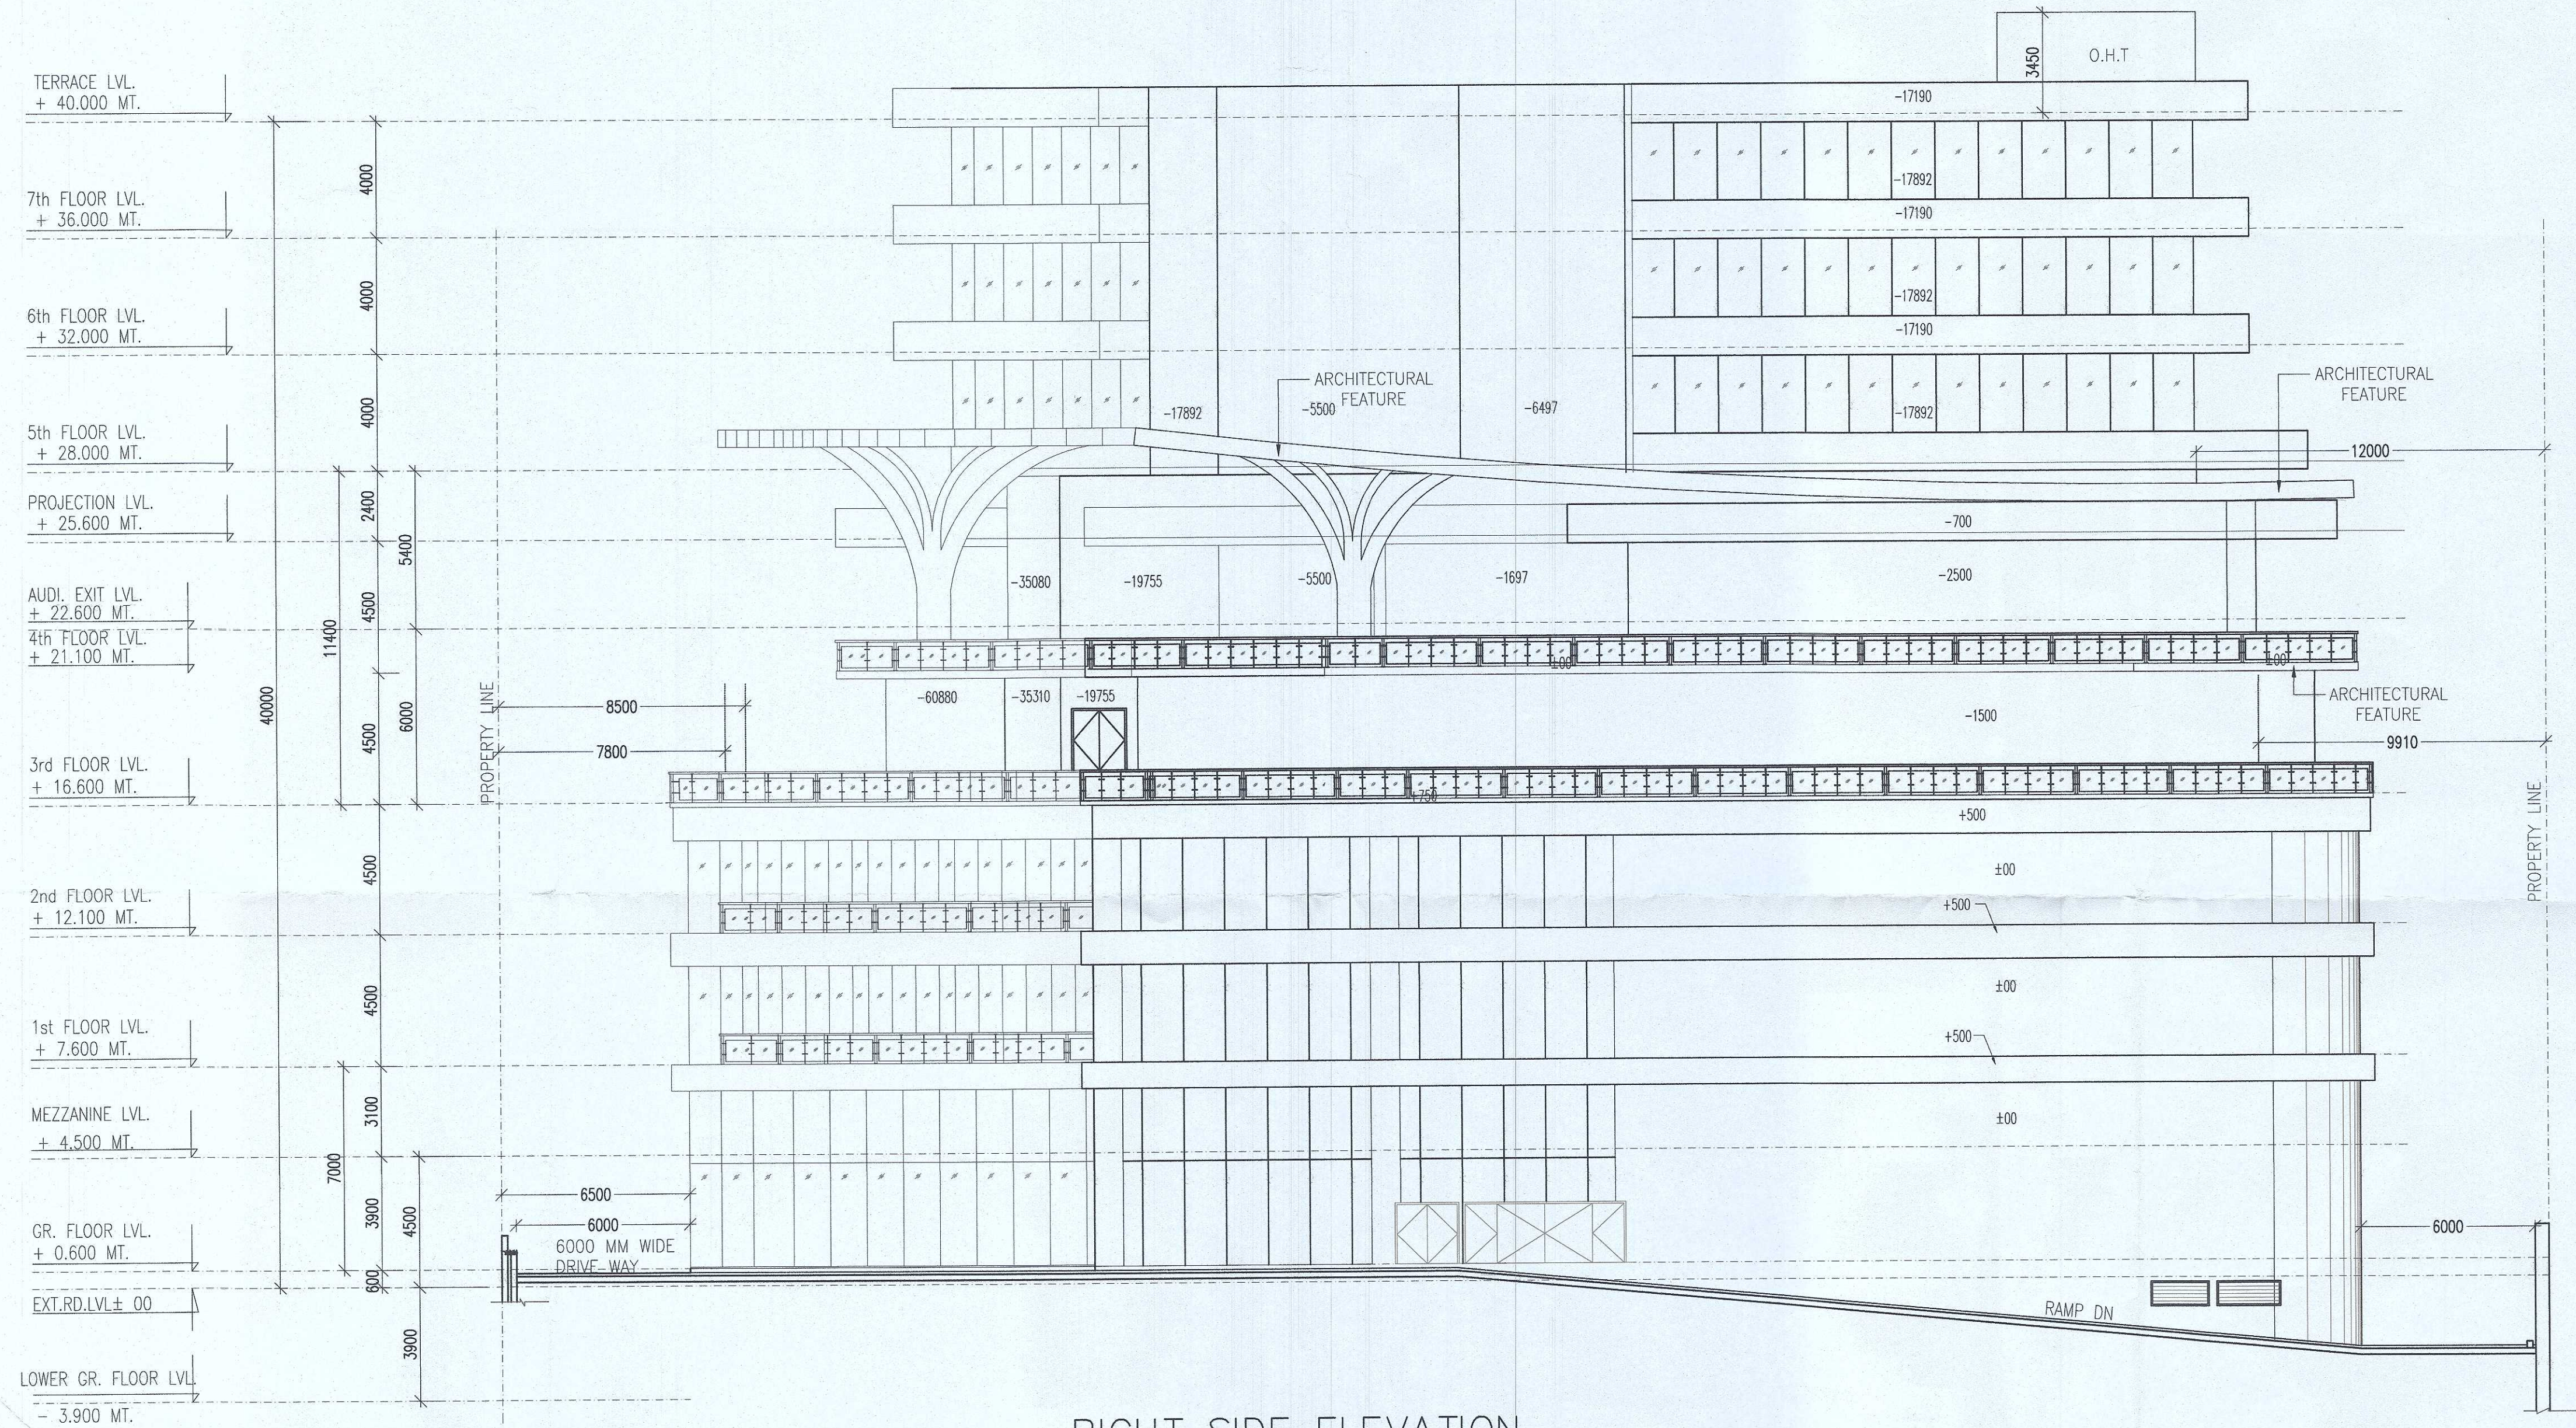

RIGHT SIDE ELEVATION

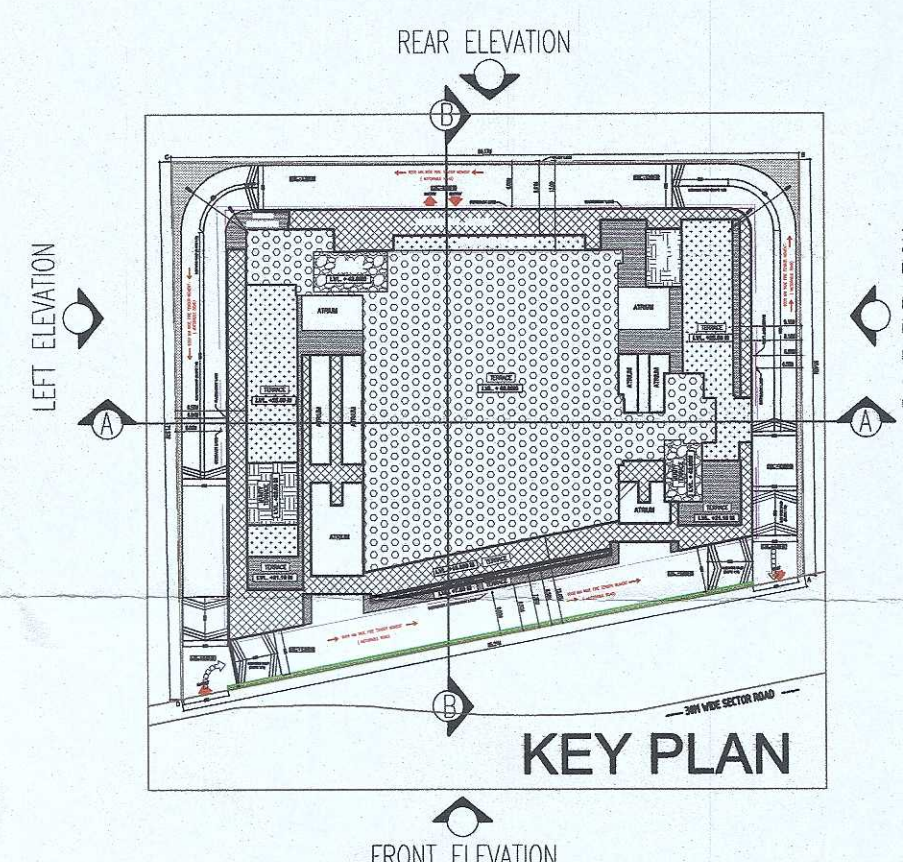

- NOTES
1. WHOLE BUILDING SHALL BE MECHANICALLY VENTILATED WITH 100% POWER BACKUP AND SPRINKLERS WITH ARTIFICIAL LIGHTING.
 2. HANDICAP RAMP WITH RAILING
 3. ALL PARTITION ARE IN 125/150/200MM THICK IN BLOCK WORK .

Lekh Buildtech Private Limited <i>[Signature]</i> OWNER'S SIGN		GIAN P. MATHUR B. Arch., ARCHITECT CA No. 80/5769 ARCHITECT'S SIGN	
PROJECT: - PROPOSED BUILDING PLANS OF COMMERCIAL COMPLEX IN SECTOR-25 (NEAR CENTRAL MALL), GURUGRAM MEASURING 5344.61 SQM.			
TITLE: RIGHT SIDE ELEVATION		DRG. NO.:-	
has been approved by the authority of Gurugram Development Authority (GDA) on 11/11/2022 for the purpose of construction of the building.		GIAN P. MATHUR AND ASSOCIATES (P) LTD. C-55, East Of Kailash, New Delhi-110065 T: 46090909 F: 46090912 E: gpm@mathurindia.in W: www.gpmindia.com	
SCALE: 1:150	DATE: 03/11/2022	21	