



SANCTIONED
Valid for ~~Two Years~~ Five year
Sub. to Condition of Allotment Letter
For ESTATE OFFICER
HUDA, GURUGRAM

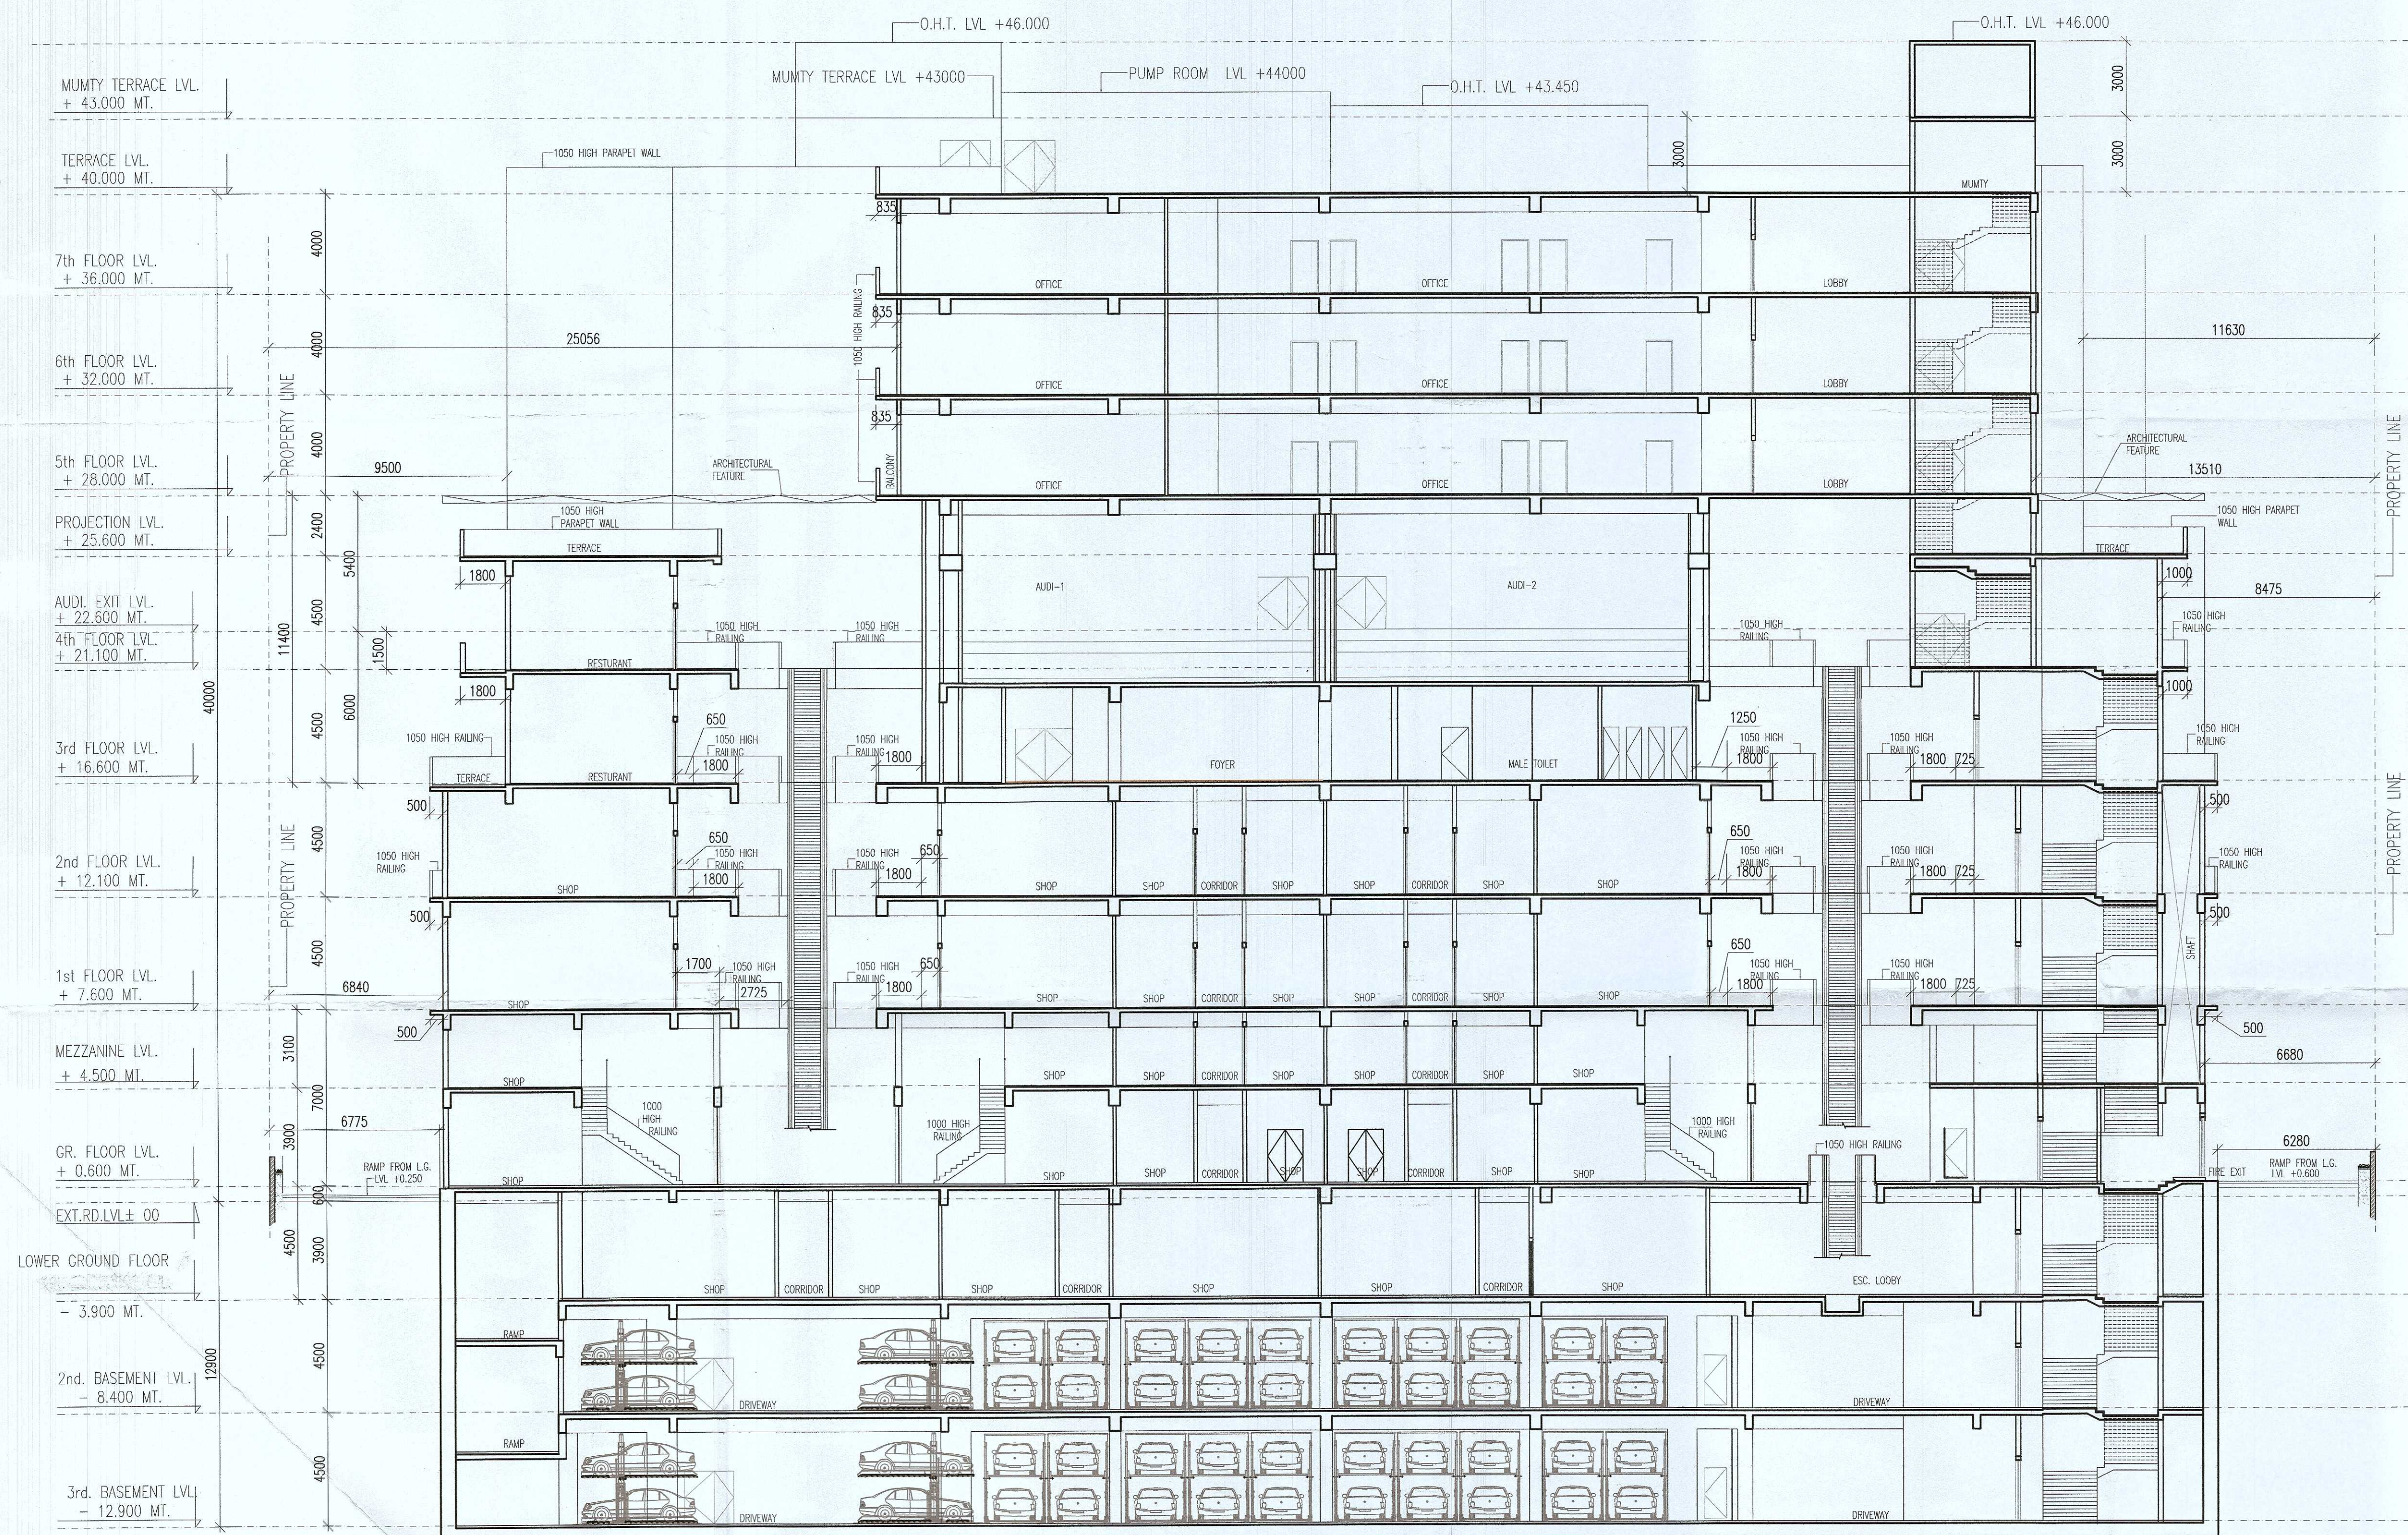

SECTION -A-A

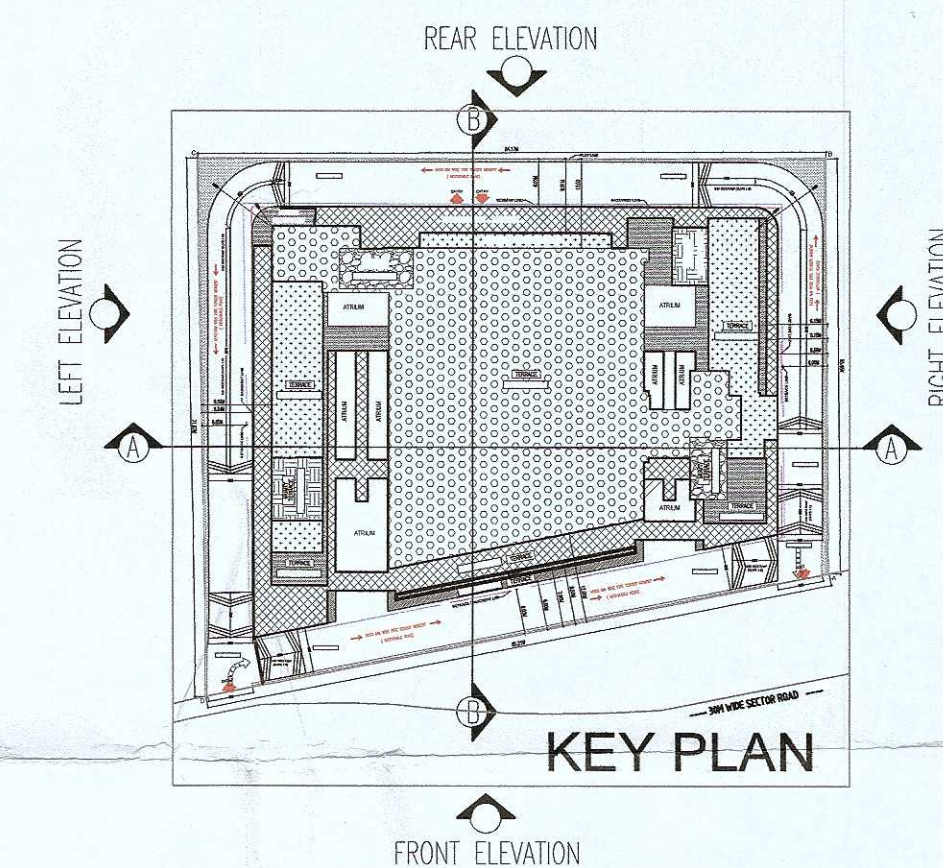

KEY PLAN

Lekh Buildtech Private Limited
GIAN P. MATHUR ARCHITECT
Authorised Signatory Archt. C.A. I.I.A
C.A. No. 10/5769
OWNER'S SIGN ARCHITECT'S SIGN

PROJECT:-
PROPOSED BUILDING PLANS OF COMMERCIAL COMPLEX IN
SECTOR-25 (NEAR CENTRAL MALL), GURUGRAM
MEASURING 5344.61 SQM.

TITLE:- SECTION A-A
DRG. NO.:-
16
DATE:- 03/11/2022