



SANCTIONED
Valid for ~~Five~~ Five year
Sub. to Condition of Allotment Letter
For ESTATE OFFICER
HUDA, GURUGRAM

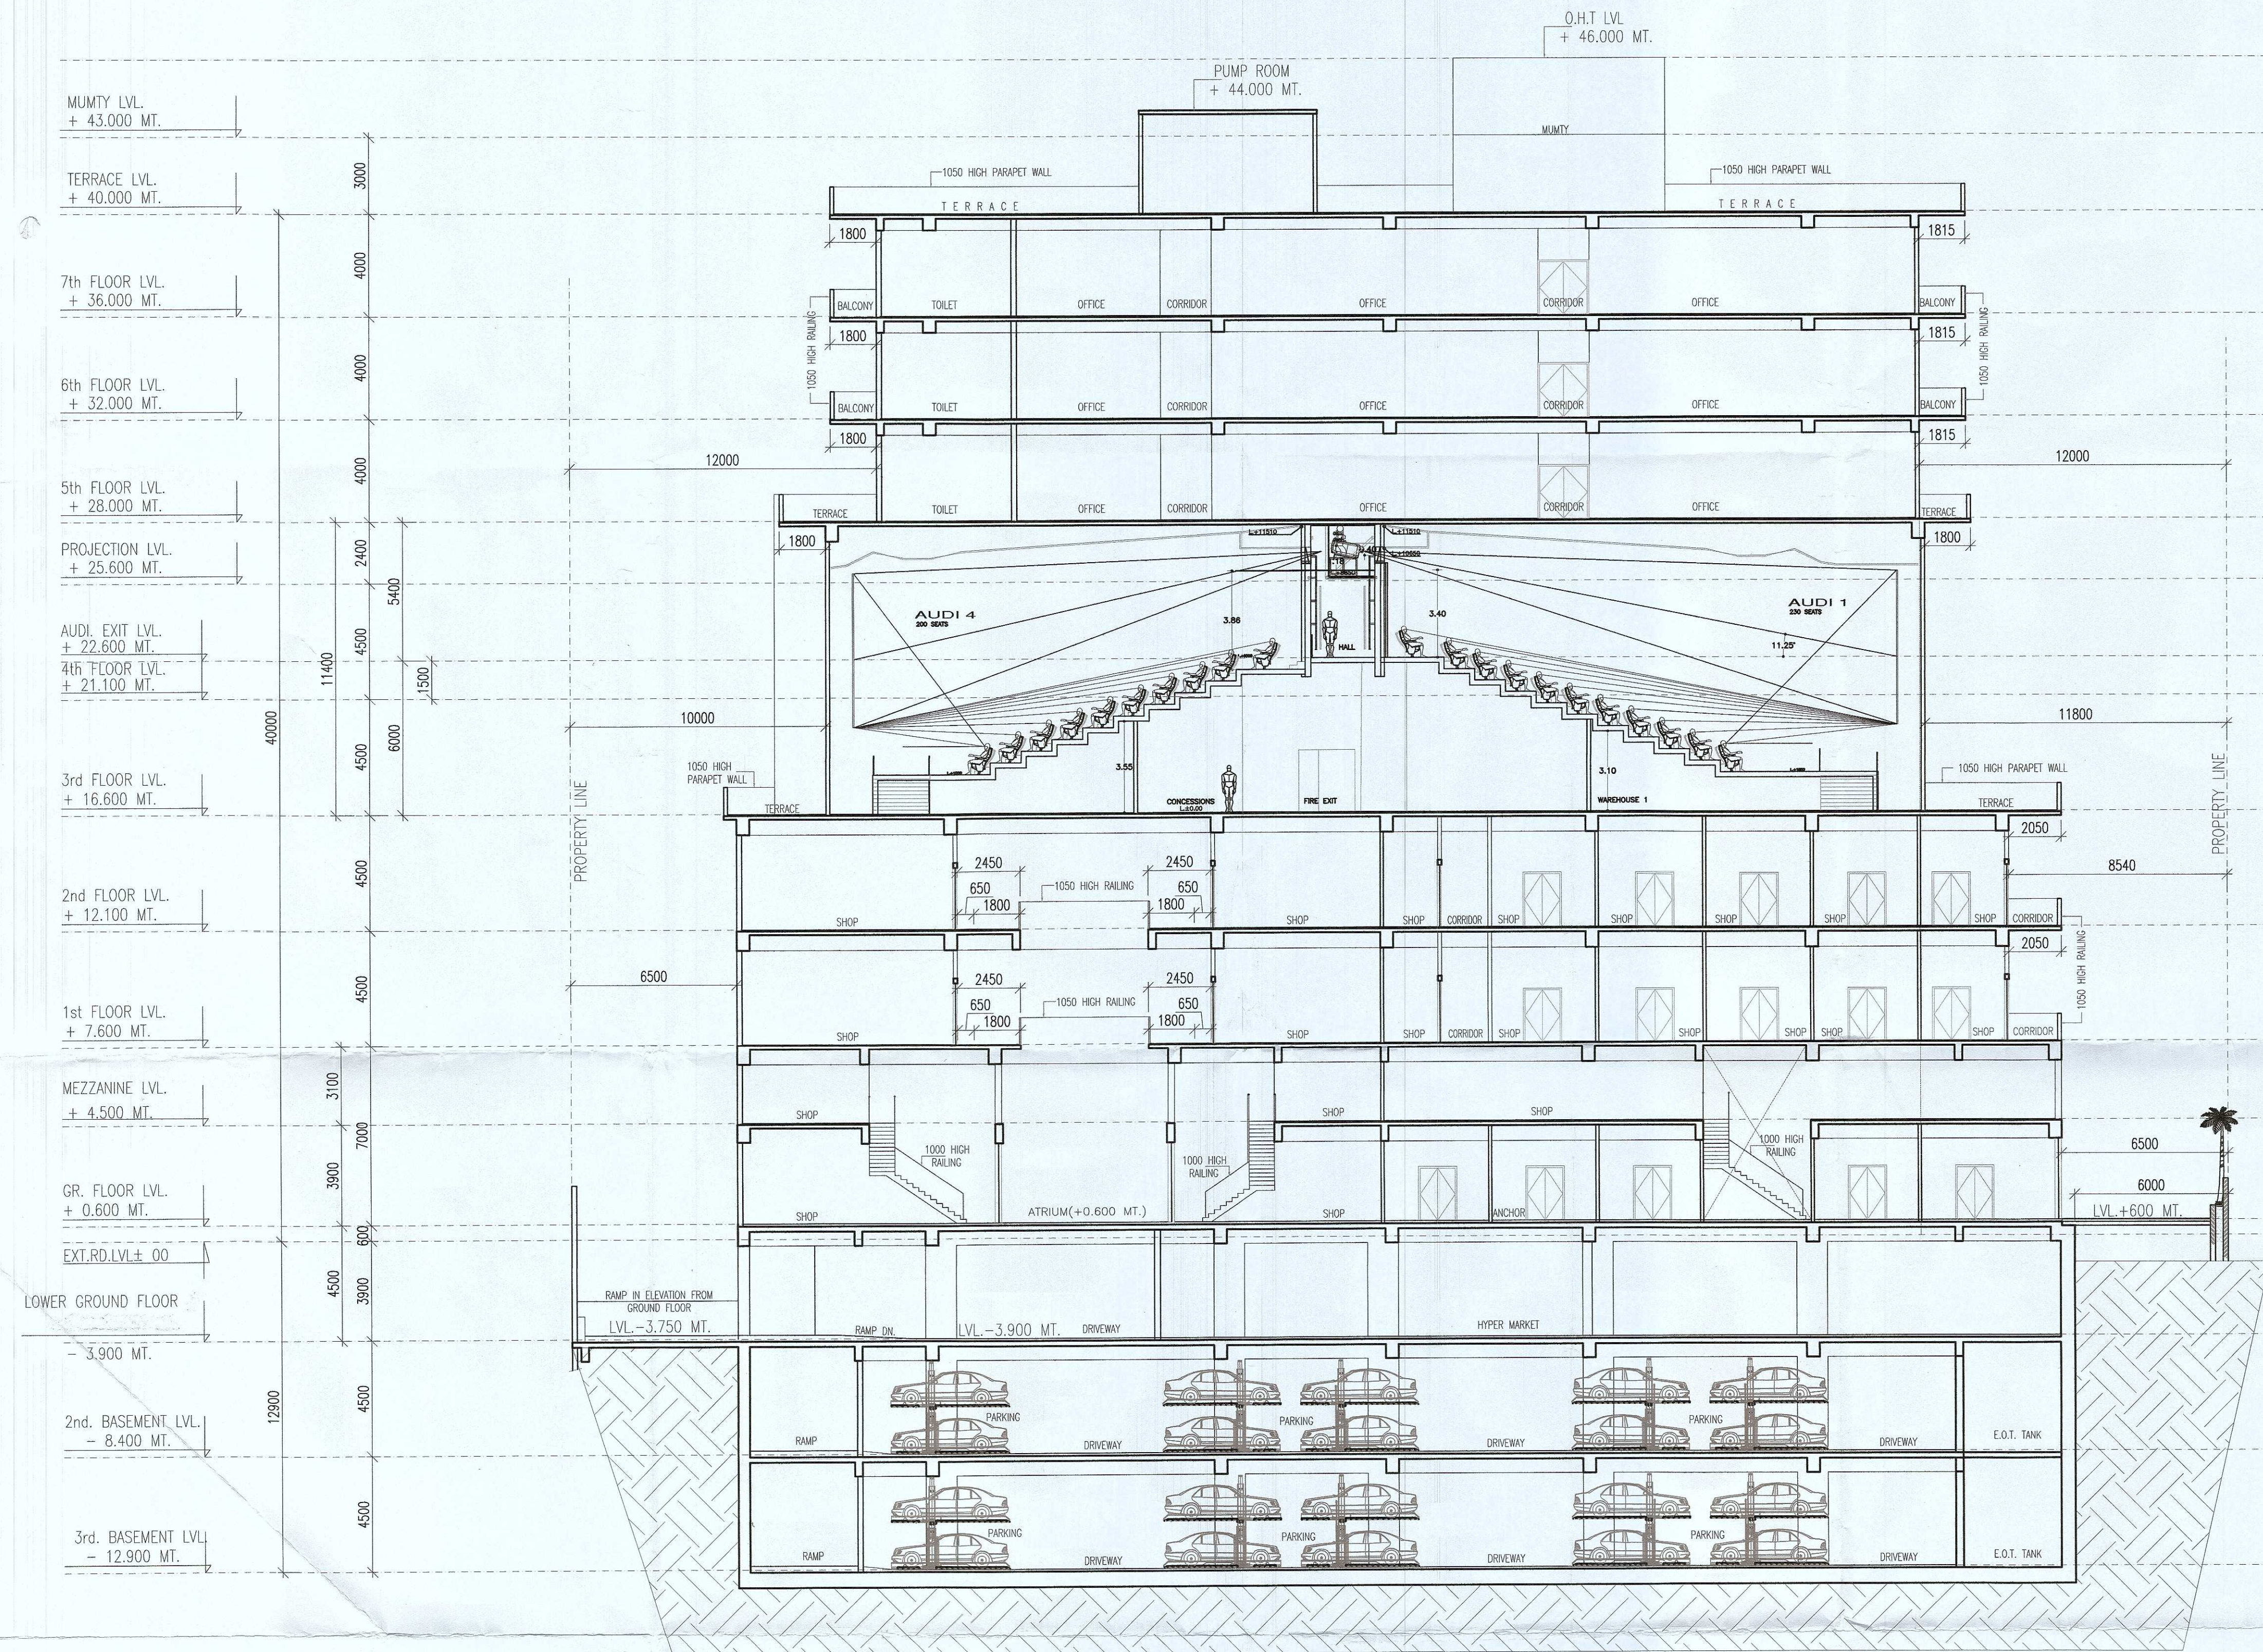

SECTION - B-B

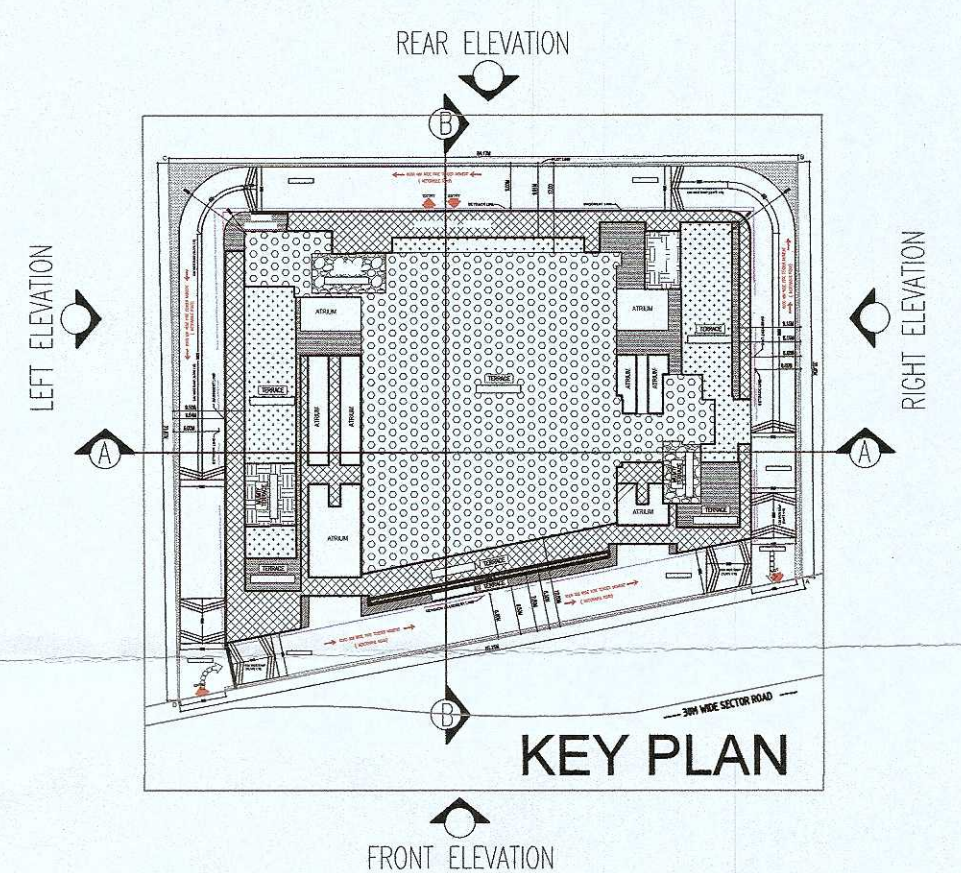

GIAN P. MATHUR
ARCHITECT
B. Arch. M.C.A. I.I.A.
CA No. 80/5769
ARCHITECT'S SIGN

PROJECT:-
PROPOSED BUILDING PLANS OF COMMERCIAL COMPLEX IN
SECTOR-25 (NEAR CENTRAL MALL), GURUGRAM
MEASURING 5344.61 SQM.

TITLE:- SECTION B-B
DATE:- 05/11/2022
SCALE:- 1:150
DATE:- 05/11/2022
17