


Architectural drawings of a rainwater harvesting system. The top drawing is a 'PLAN' view showing the layout of a building with a flat roof. It includes a 'FILLATION CHAMBER' on the left, a 'REGIMENTATION OF WATER RESERVOIR TANK' in the center, and a 'RAINWATER STORAGE TANK' on the right. A 'PUMP ASSEMBLY' is shown on the far left. Dimensions are provided for various components. The bottom drawing is a 'SECTION (A-A)' showing a cross-section of the building. It details the 'RAINWATER STORAGE TANK' with a 'PUMP ASSEMBLY' and a 'FILTERATION CHAMBER'. It also shows the 'RAINWATER STORAGE TANK' with a 'PUMP ASSEMBLY' and a 'FILTERATION CHAMBER'. The section shows the building's structure, including the roof, walls, and floor. It also shows the 'RAINWATER STORAGE TANK' with a 'PUMP ASSEMBLY' and a 'FILTERATION CHAMBER'.

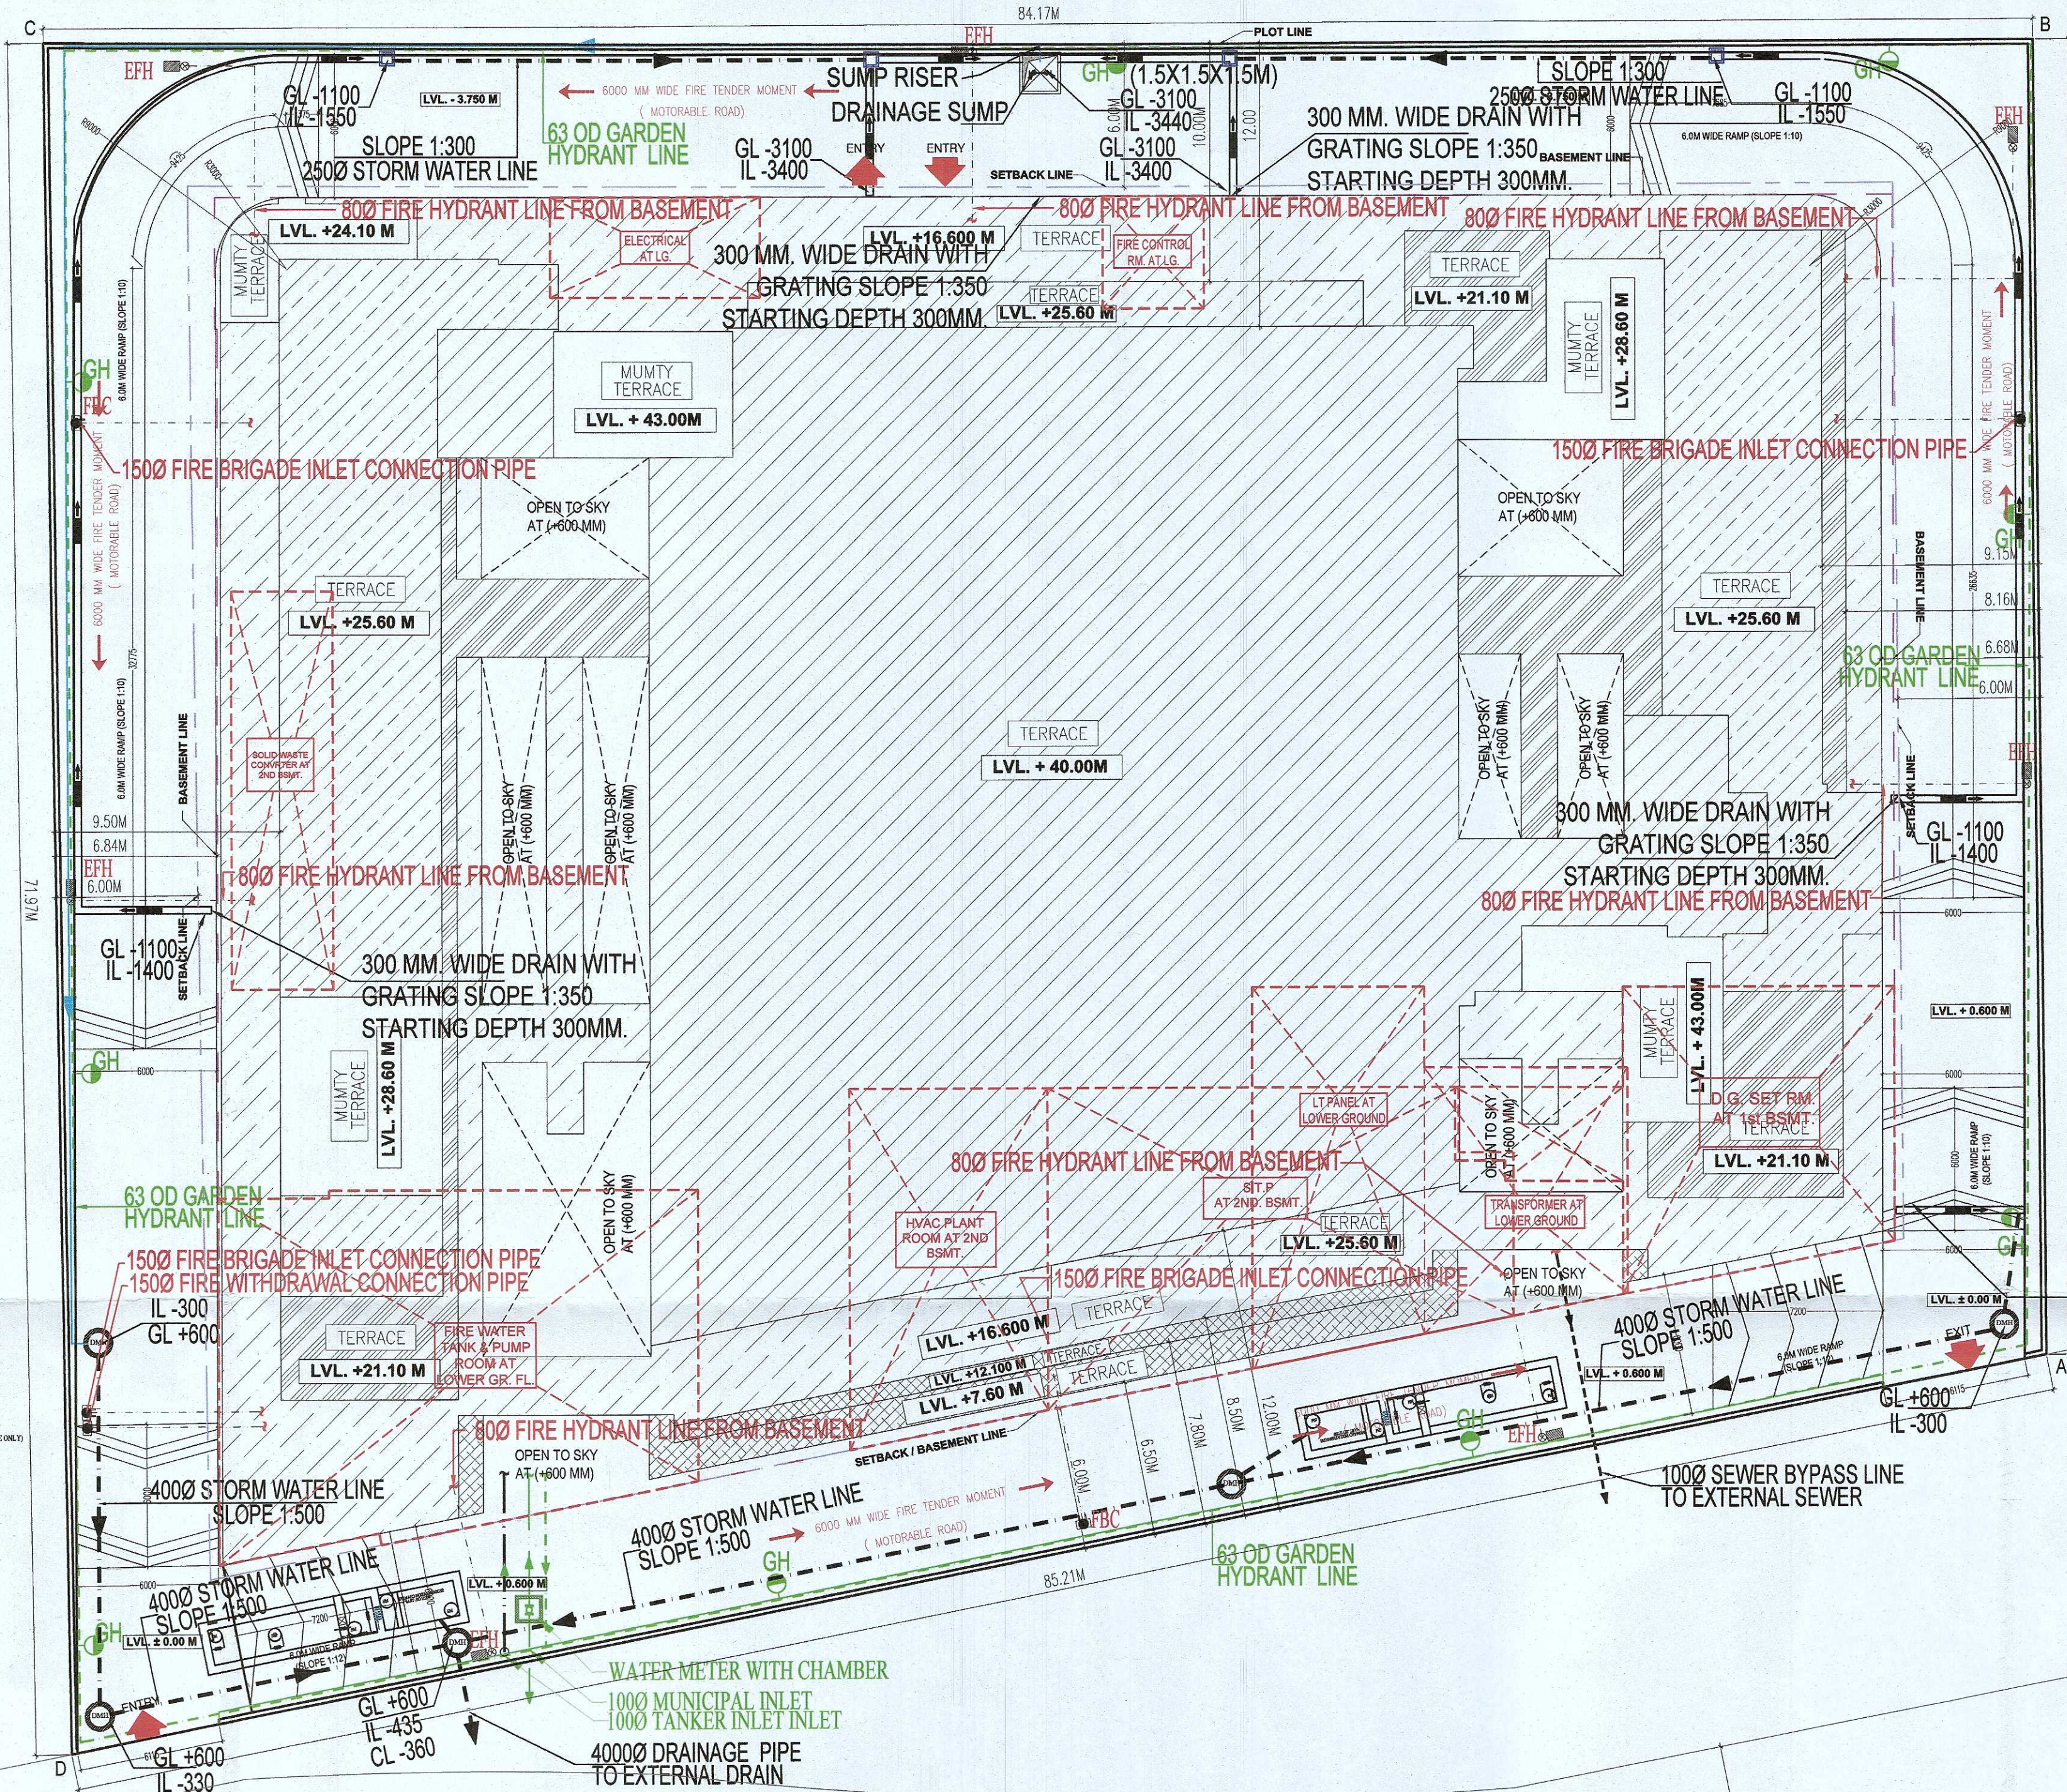

S.NO.	FLOORS	FAR AREA (A)	NON FAR AREA (B)	TOTAL BUILT UP AREA (A+B)	TOTAL CARPET AREA
1	3rd BASEMENT FLOOR	0.000	3452.560	3452.560	0.000
2	2nd BASEMENT FLOOR	0.000	3417.355	3417.355	0.000
3	LOWER GROUND FLOOR	1360.78	2186.800	3547.580	836.960
4	GROUND FLOOR	3181.18	18.290	3199.470	1965.210
5	GROUND FLOOR MEZZANINE	1311.35	180.520	1491.870	997.590
6	FIRST FLOOR	2373.47	233.950	2607.420	1612.570
7	SECOND FLOOR	2350.52	233.950	2584.470	1612.570
8	THIRD FLOOR	1347.05	276.290	1623.340	801.060
9	PROJECTION ROOM PLAN	92.75	233.380	326.130	59.010
10	FOURTH FLOOR	1617.38	265.240	1882.620	1262.880
11	FIFTH FLOOR	1405.31	221.330	1626.640	997.670
12	SIXTH FLOOR	1405.31	158.880	1564.190	997.670
13	SEVENTH FLOOR	1405.31	158.880	1564.190	997.670
14	TERRACE FLOOR	0.00	277.320	277.320	0.000
TOTAL AREA		17850.41	11314.745	29165.155	12140.860

300 MM. WIDE DRAIN WITH
GRATING SLOPE 1:350
STARTING DEPTH 300MM.

- ## NOTES
1. WHOLE BUILDING SHALL BE MECHANICALLY VENTILATED WITH 100% POWER BACKUP AND SPRINKLERS WITH ARTIFICIAL LIGHTING.
 2. HANDICAP RAMP WITH RAILING
 3. ALL PARTITION ARE IN 125/150/200MM THICK IN BLOCK WORK .

Lekh Buildtech Private Limited  <u>Authorised Signatory</u> OWNER'S SIGN	GIAN P. MATHUR ARCHITECT B. Arch., M.A. I.I.A CA No. 80/5769  ARCHITECT'S SIGN
---	---

OWNER'S SIGN	ARCHITECT'S SIGN
PROJECT: - PROPOSED BUILDING PLANS OF COMMERCIAL COMPLEX IN SECTOR-25 (NEAR CENTRAL MALL), GURUGRAM MEASURING 5344.61 SQM.	

TITLE:- SITE PLAN (SERVICES)		DRO.NO.:-	
	I HERE SHOWN IN THE PROPERTY OF SHRI RAMESH K. SINGH AND OTHERS TO BE DEVELOPED FOR THE PURPOSE OF THE PROJECT AS WRITTEN HEREON.		GIAN P. MATHUR AND ASSOCIATES (P) LTD. C - 55, East of Kailash, New Delhi-110065 T: 46599591 / F: 46599512 E: gpnma@nriemail.in W: www.gpnindia.com
DEALT CHKD	SCALE:- 1:150	DATE:- 03/11/2022	02