

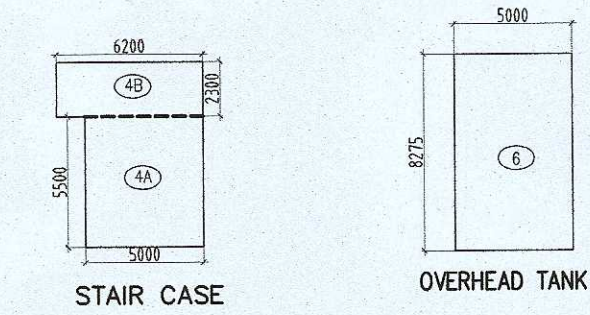


SANCTIONED
Valid for ~~Five~~ five year
Sub. to Condition of Allotment Letter
For ESTATE OFFICER
HUDA, GURUGRAM

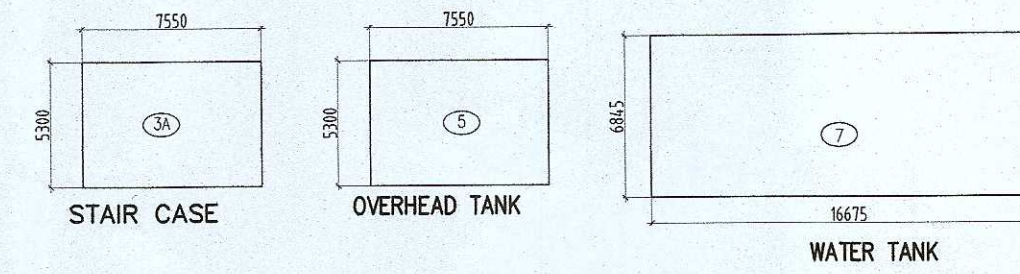

AREA DIAGRAM-TERRACE FLOOR

TERRACE NON FAR AREA CALCULATION						
NON FAR AREA						
S.No.	Length	Breadth	Nos	Height	Area (SQM)	
AREA IN MUMTY AND MACHINE ROOM						
3A	7.550	X	5.300	X	1	= 40.02
4A	5.000	X	5.500	X	1	= 27.50
4B	6.200	X	2.300	X	1	= 14.26
AREA IN OVERHEAD WATER TANK						
5	7.550	X	5.300	X	1	= 40.02
6	5.000	X	8.275	X	1	= 41.38
7	16.675	X	6.845	X	1	= 114.14
TOTAL NON FAR AT TERRACE FLOOR =					277.320	

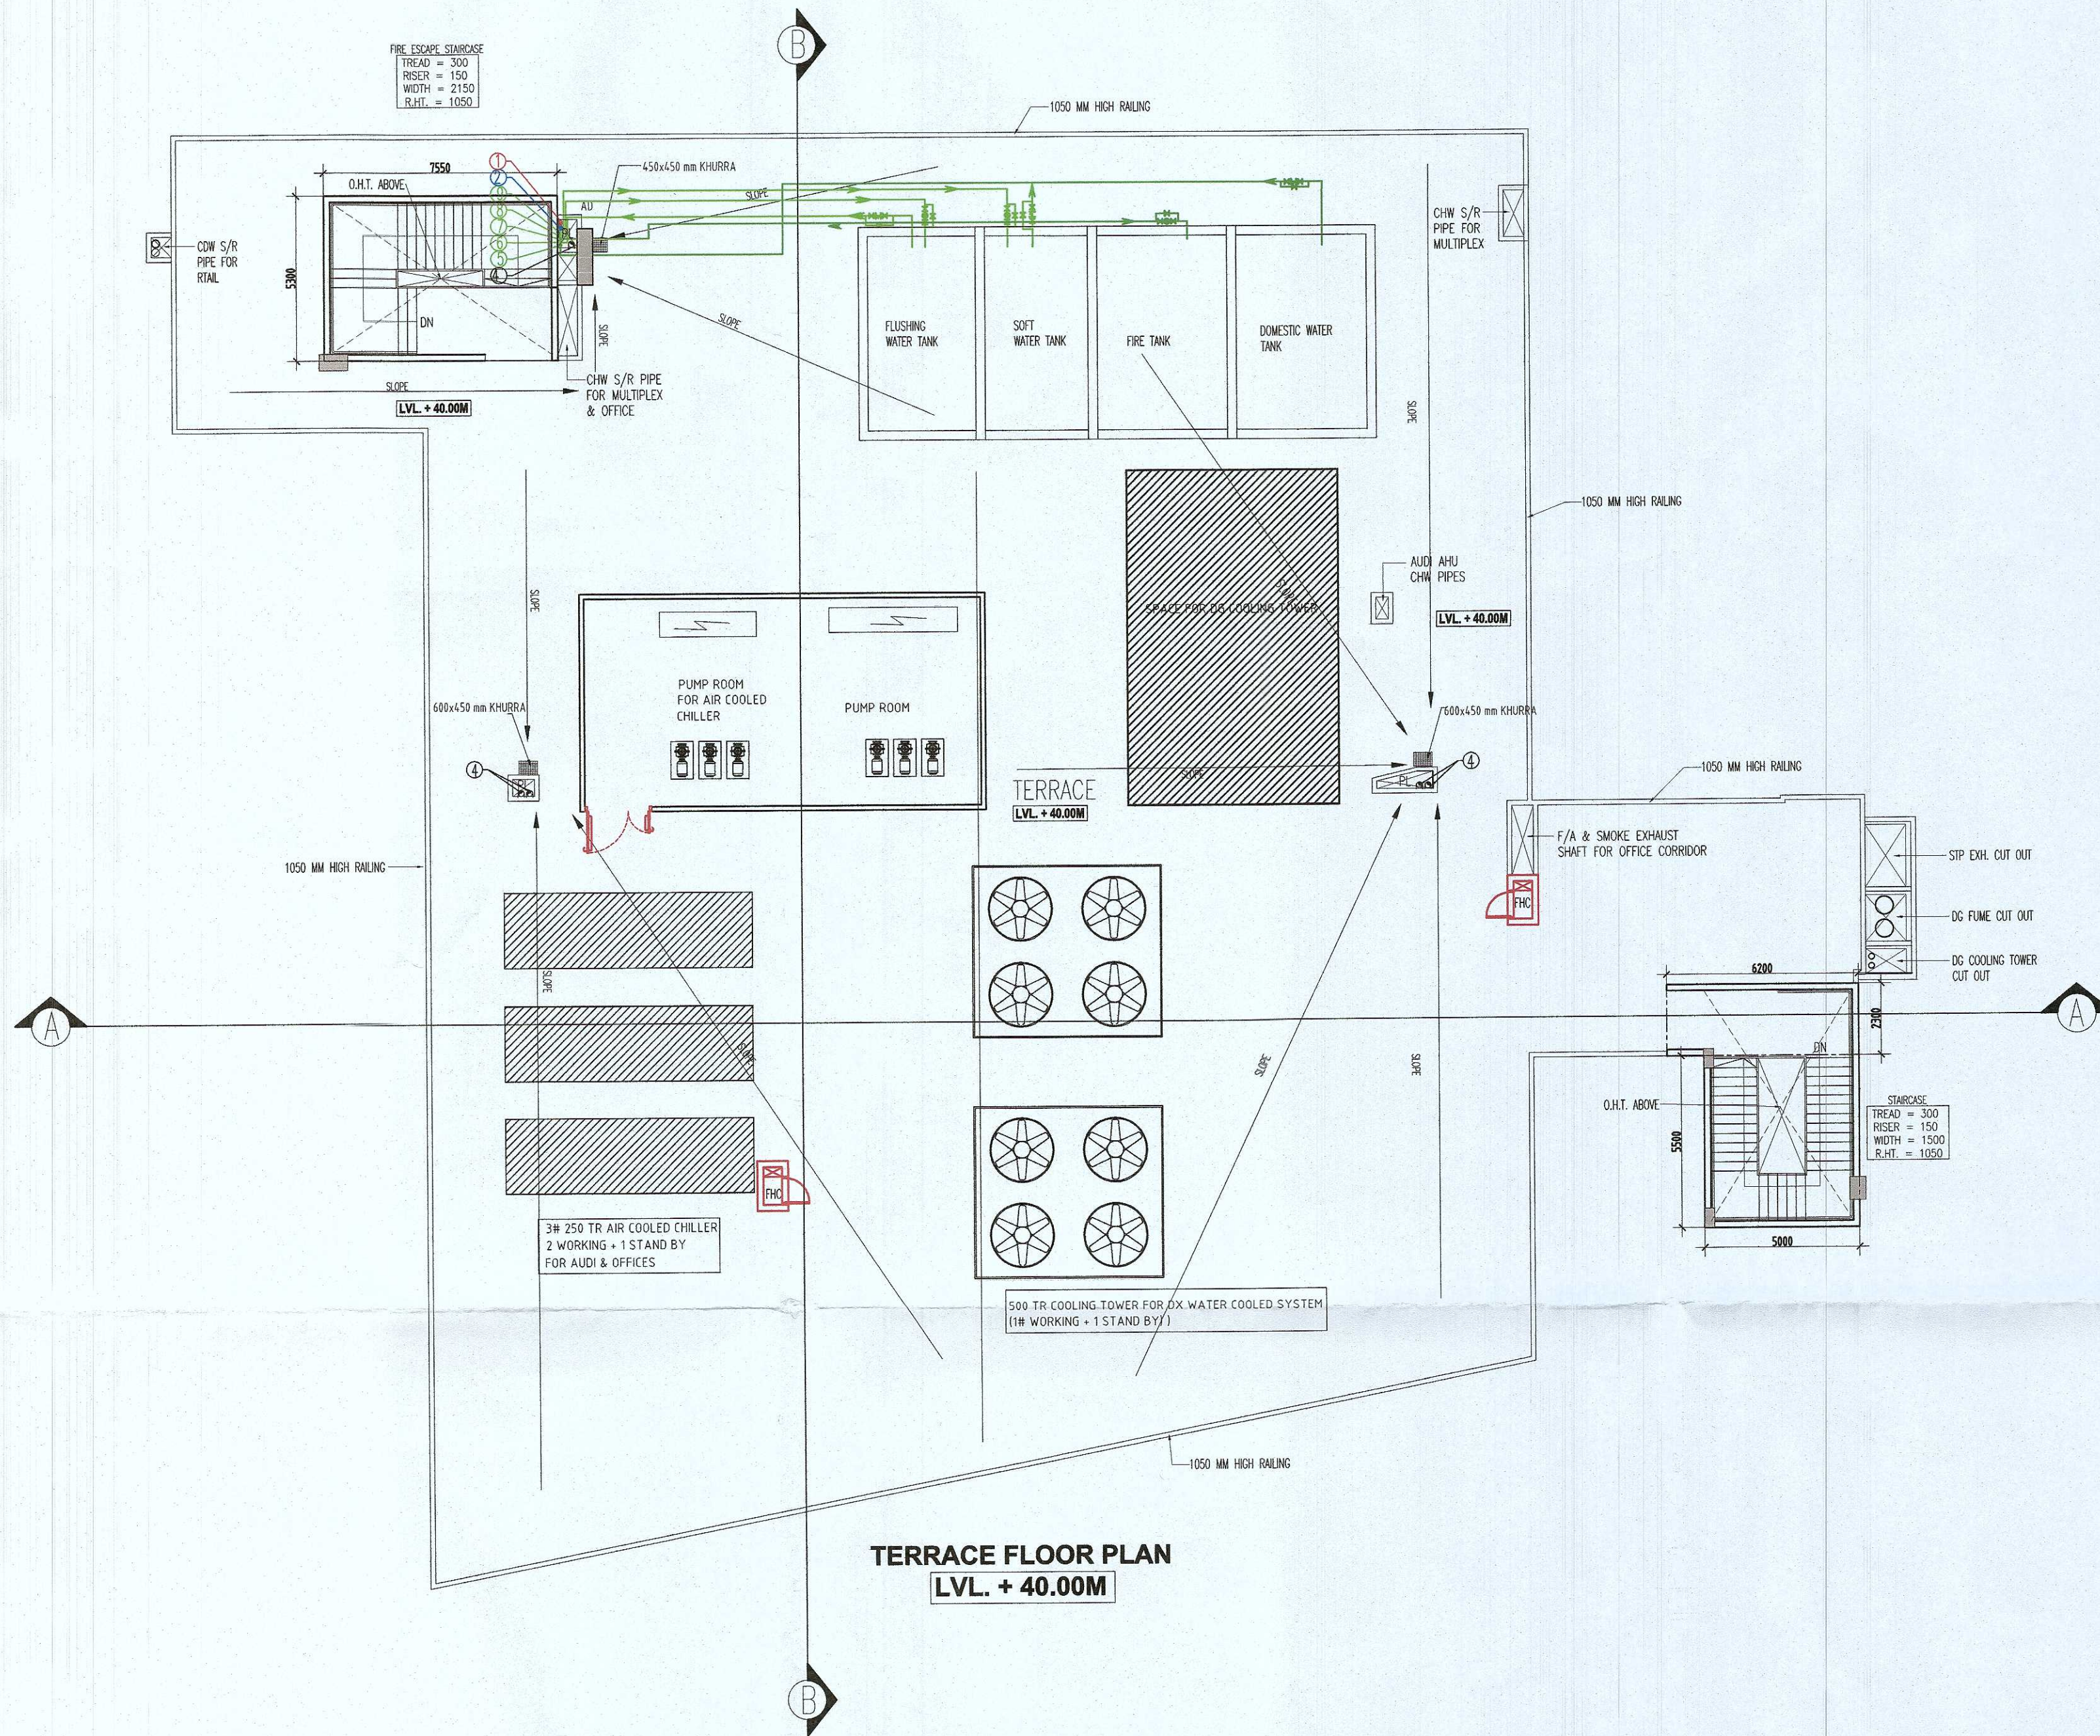

TERRACE FLOOR PLAN
LVL. + 40.00M

NOTES

- WHOLE BUILDING SHALL BE MECHANICALLY VENTILATED WITH 100% POWER BACKUP AND SPRINKLERS WITH ARTIFICIAL LIGHTING.
- HANDICAP RAMP WITH RAILING
- ALL PARTITION ARE IN 125/150/200MM THICK IN BLOCK WORK.

FIRE LEGEND:-

A	1000 FIRE HYDRANT RISER
B	800 DRAIN PIPE
C	1500 SPRINKLER RISER
FHC	FIRE HOSE CABINET

PLUMBING LEGEND:-

SW PIPE	2000 RAIN WATER PIPE
WASTE PIPE	1500 RAIN WATER PIPE
KITCHEN WASTE PIPE	1000 RAIN WATER PIPE
SHOP WASTE PIPE	DOMESTIC WATER SUPPLY
CORRIDOR DRAIN PIPE	FLUSHING WATER SUPPLY
DOMESTIC WATER SUPPLY	DOMESTIC WATER SUPPLY RISER
SAUNDER DRAIN	FLUSHING WATER SUPPLY RISER
1000 SOL. PIPE	SOFT WATER SUPPLY RISER
1000 WASTE PIPE	CHAMBER 300x300mm
1500 WASTE PIPE FOR KIOSK / REST.	FLOOR TRAP
1000 WASTE PIPE FOR SHOP	KHURRA 250x250 IN CORRIDOR
750 VENT PIPE	150x150mm CUTOFF FOR FT (SHOP)

SCHEDULE OF OPENINGS

TYPE	WIDTH	HEIGHT	SILL HT.	INTEL.
D1	2000	2100	-	2100
D2	1100	2100	-	2100
D3	750	2100	-	2100
D4	650	1800	300	2100
FD1	2200	2100	-	2100
FD2	1800	2100	-	2100
FD3	1200	2100	-	2100
FD4	1500	2100	-	2100
FD5	2100	2100	-	2100
FD6	1800	2100	-	2100
G/D	AS/PLAN	2100	-	2100
G/D1	AS/PLAN	2100	-	2100
G/D2	AS/PLAN	2100	-	2100
GL	AS/PLAN	2100	-	2100

GIAN P. MATHUR
ARCHITECT
B. Arch., M. Arch., I.I.A
CA No. 825169
ARCHITECT'S SIGN

PROJECT:-
PROPOSED BUILDING PLANS OF COMMERCIAL COMPLEX IN
SECTOR-25 (NEAR CENTRAL MALL), GURUGRAM
MEASURING 5344.61 SQM.

TITLE:- TERRACE PLAN
DATE:- 03/11/2022
SCALE:- 1/150
15