











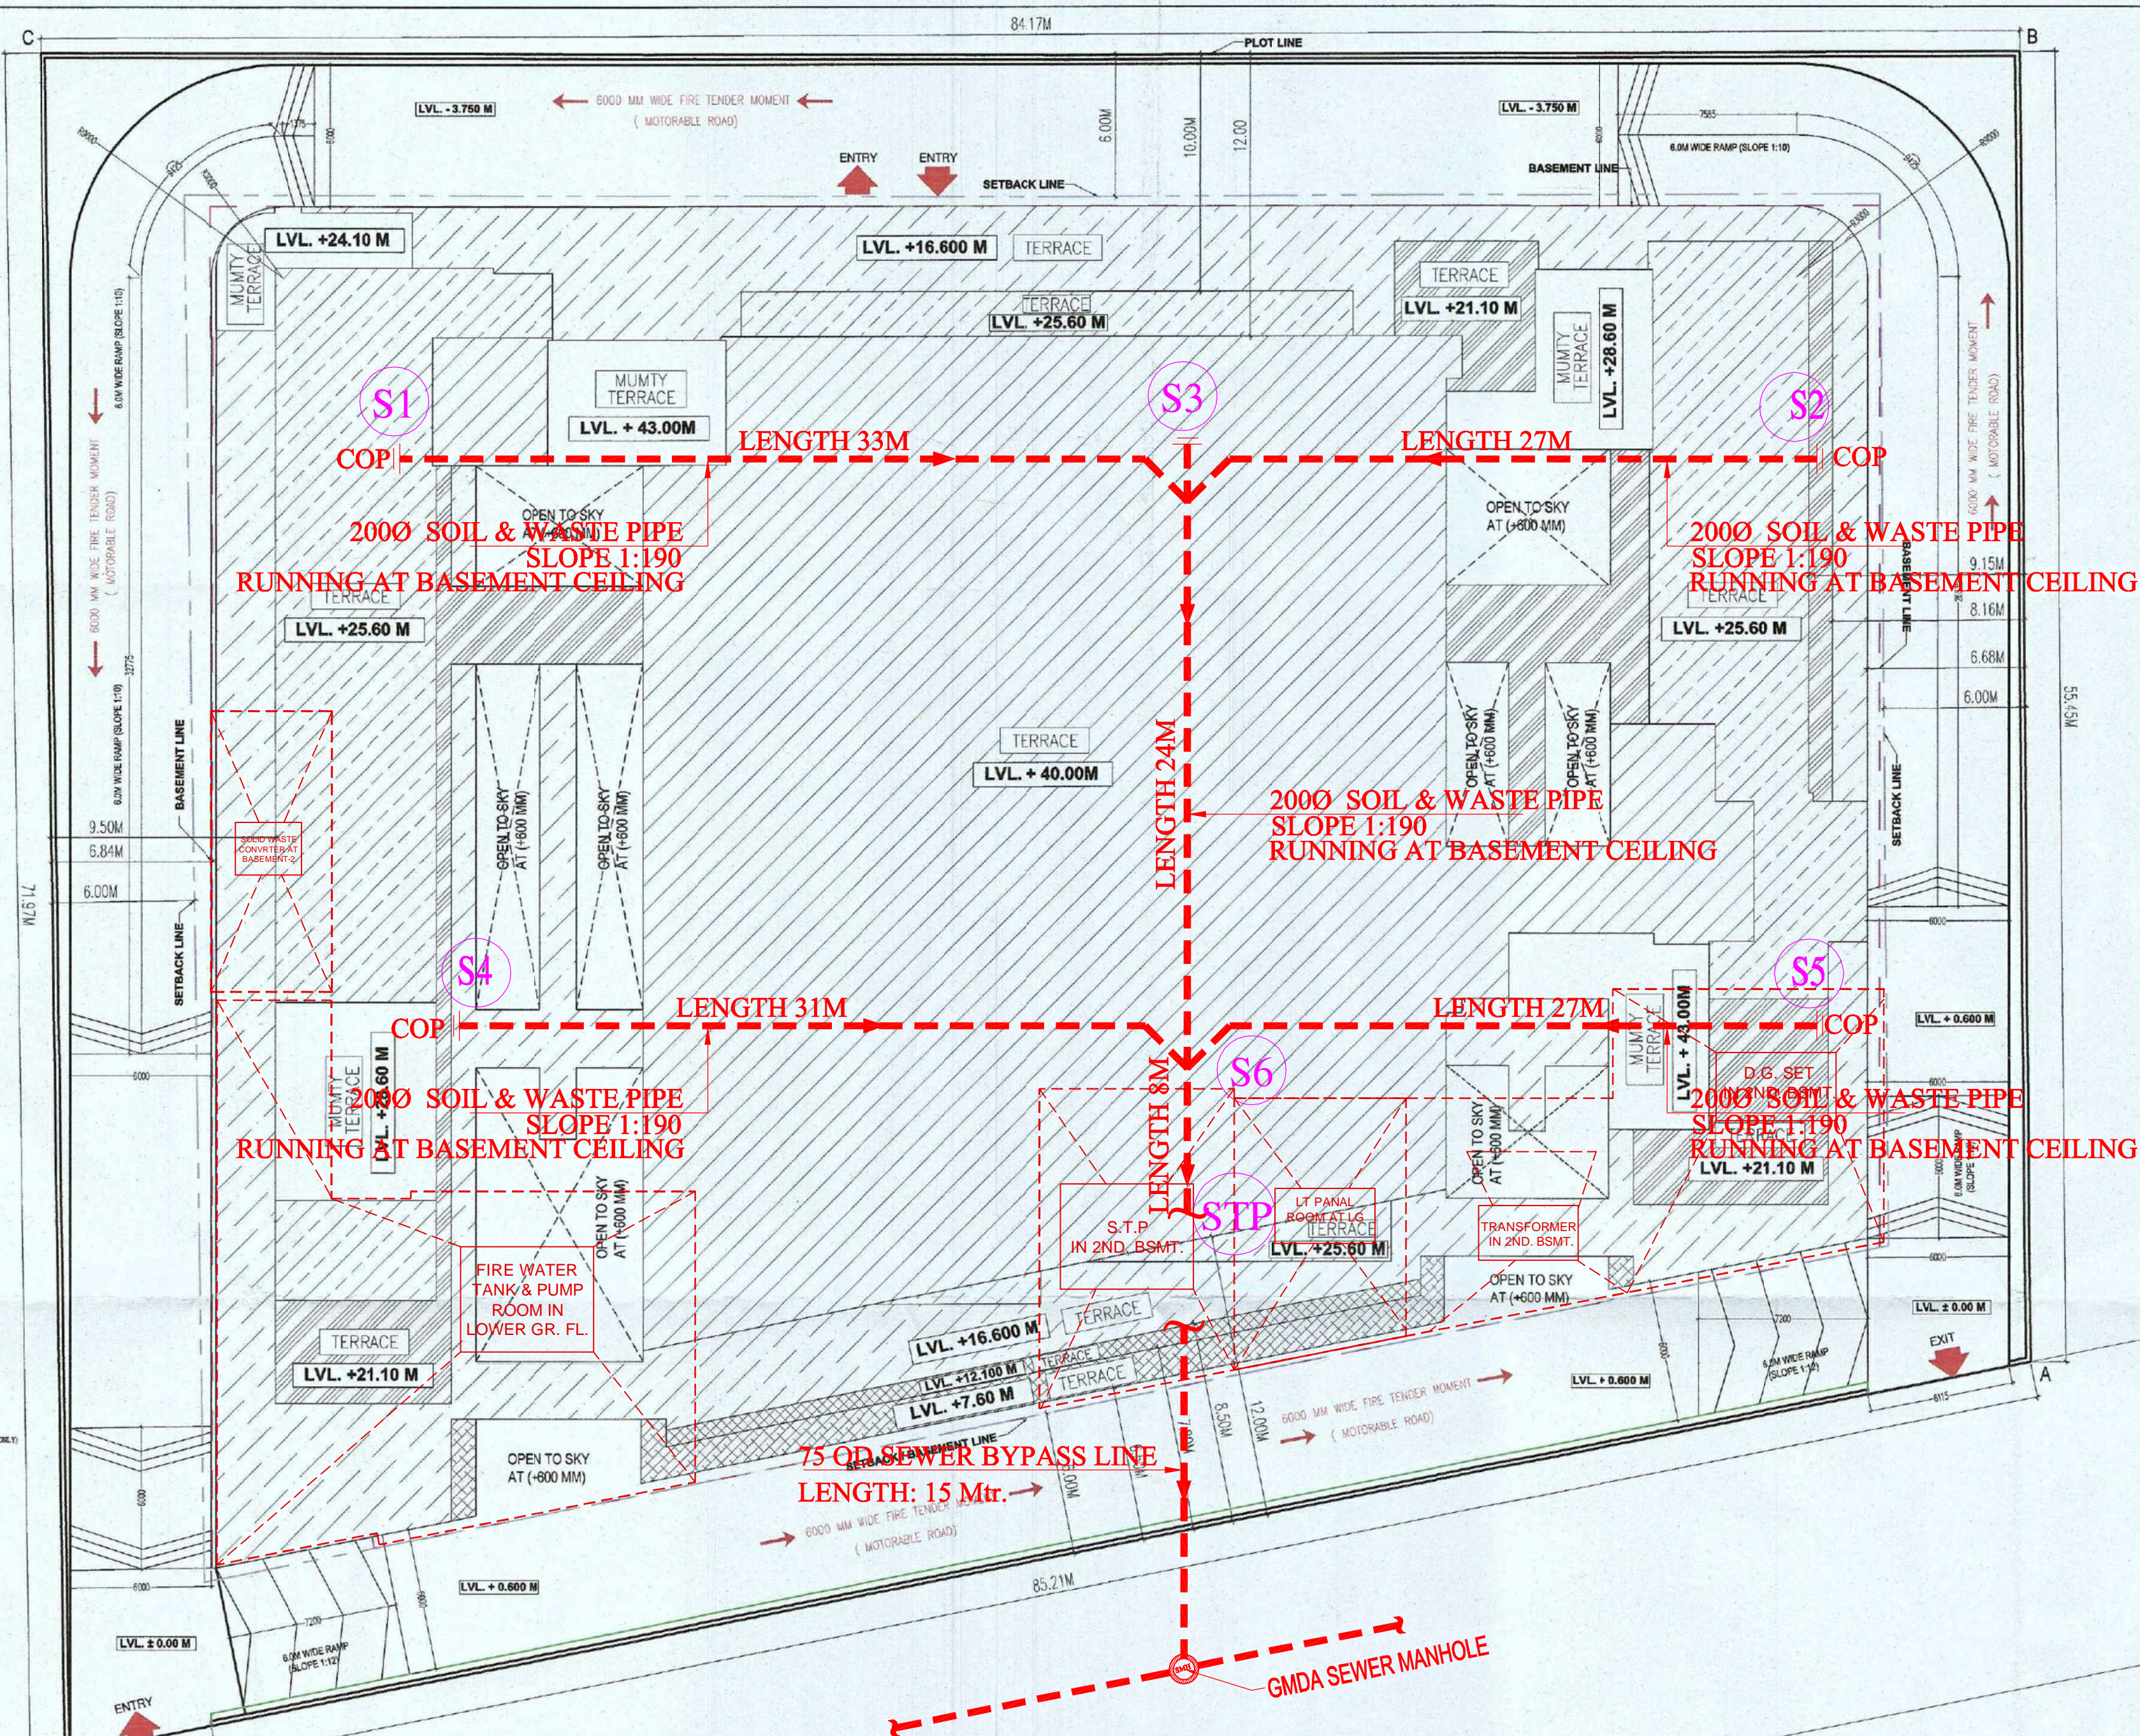



LEGEND	
---	SEWER LINE
	SEWER MANHOLE

- ## NOTES
1. WHOLE BUILDING SHALL BE MECHANICALLY VENTILATED WITH 100% POWER BACKUP AND SPRINKLERS WITH ARTIFICIAL LIGHTING.
 2. HANDICAP RAMP WITH RAILING
 3. ALL PARTITION ARE IN 125/150/200MM THICK IN BLOCK WORK .

Lekh Buildtech Private Limited
GIAN P. MATHUR
ARCHITECT
B. Arch., M.A. I.I.A.
CA No. 80/5769
Authorised Signatory
OWNER'S SIGN
ARCHITECT'S SIGN

OWNER'S SIGN	ARCHITECT'S SIGN
PROJECT: -	
PROPOSED BUILDING PLANS OF COMMERCIAL COMPLEX IN SECTOR-25 (NEAR CENTRAL MALL), GURUGRAM MEASURING 5344.61 SQM.	

TITLE:-		SITE PLAN FOR SEWERAGE SCHEME		DRC.NO.:- PL-S-02	
	<p>THIS DRAWING IS THE PROPERTY OF M/s. G.P. MATHUR AND ASSOCIATES (P) LTD. AND IS NOT TO BE REPRODUCED OR USED IN ANY MANNER WITHOUT THE WRITTEN PERMISSION.</p>		<p>G.P. MATHUR AND ASSOCIATES (P) LTD. C-55, Phase Of Kailash, New Delhi-110065 T: 46595999 / F: 4699512 E: gpm@airtelmail.in / W : www.gpmindia.com</p>		
DEALT			SCALE:- 1:150	DATE:- 03/11/2022	0