


LAND AREA CALCULATIONS		GREEN AREA CALCULATIONS		COMMERCIAL AREA CALCULATIONS		TOTAL	
S. NO.	DEPTH 1	DEPTH 2	SHAPE	AREA(SQ.MTRS.)	FORMULA	S. NO.	DEPTH
1	23.33	114.714	RECTANGLE	2746.034	(D1+D2)/2XW	1	23.33
2	120.694	110.774	RECTANGLE	13369.757	WxD	2	120.694
3	45.261	58.932	RECTANGLE	2667.321	WxD	3	45.261
4	45.261	1.509	TRIANGLE	34.149	WxD/2	4	45.261
5	45.261	1.509	TRIANGLE	34.149	WxD/2	5	45.261
6	45.261	6.611	RECTANGLE	299.220	WxD	6	45.261
7	25.144	3.887	TRIANGLE	4.725	(D1+D2)/2XW	7	25.144
8	25.144	38.021	TRAPIZIUM	955.987	(D1+D2)/2XW	8	25.144
9	5.98	23.33	TRIANGLE	69.757	WxD/2	9	5.98
TOTAL		=		20284.644	SQ.MTRS.	TOTAL	




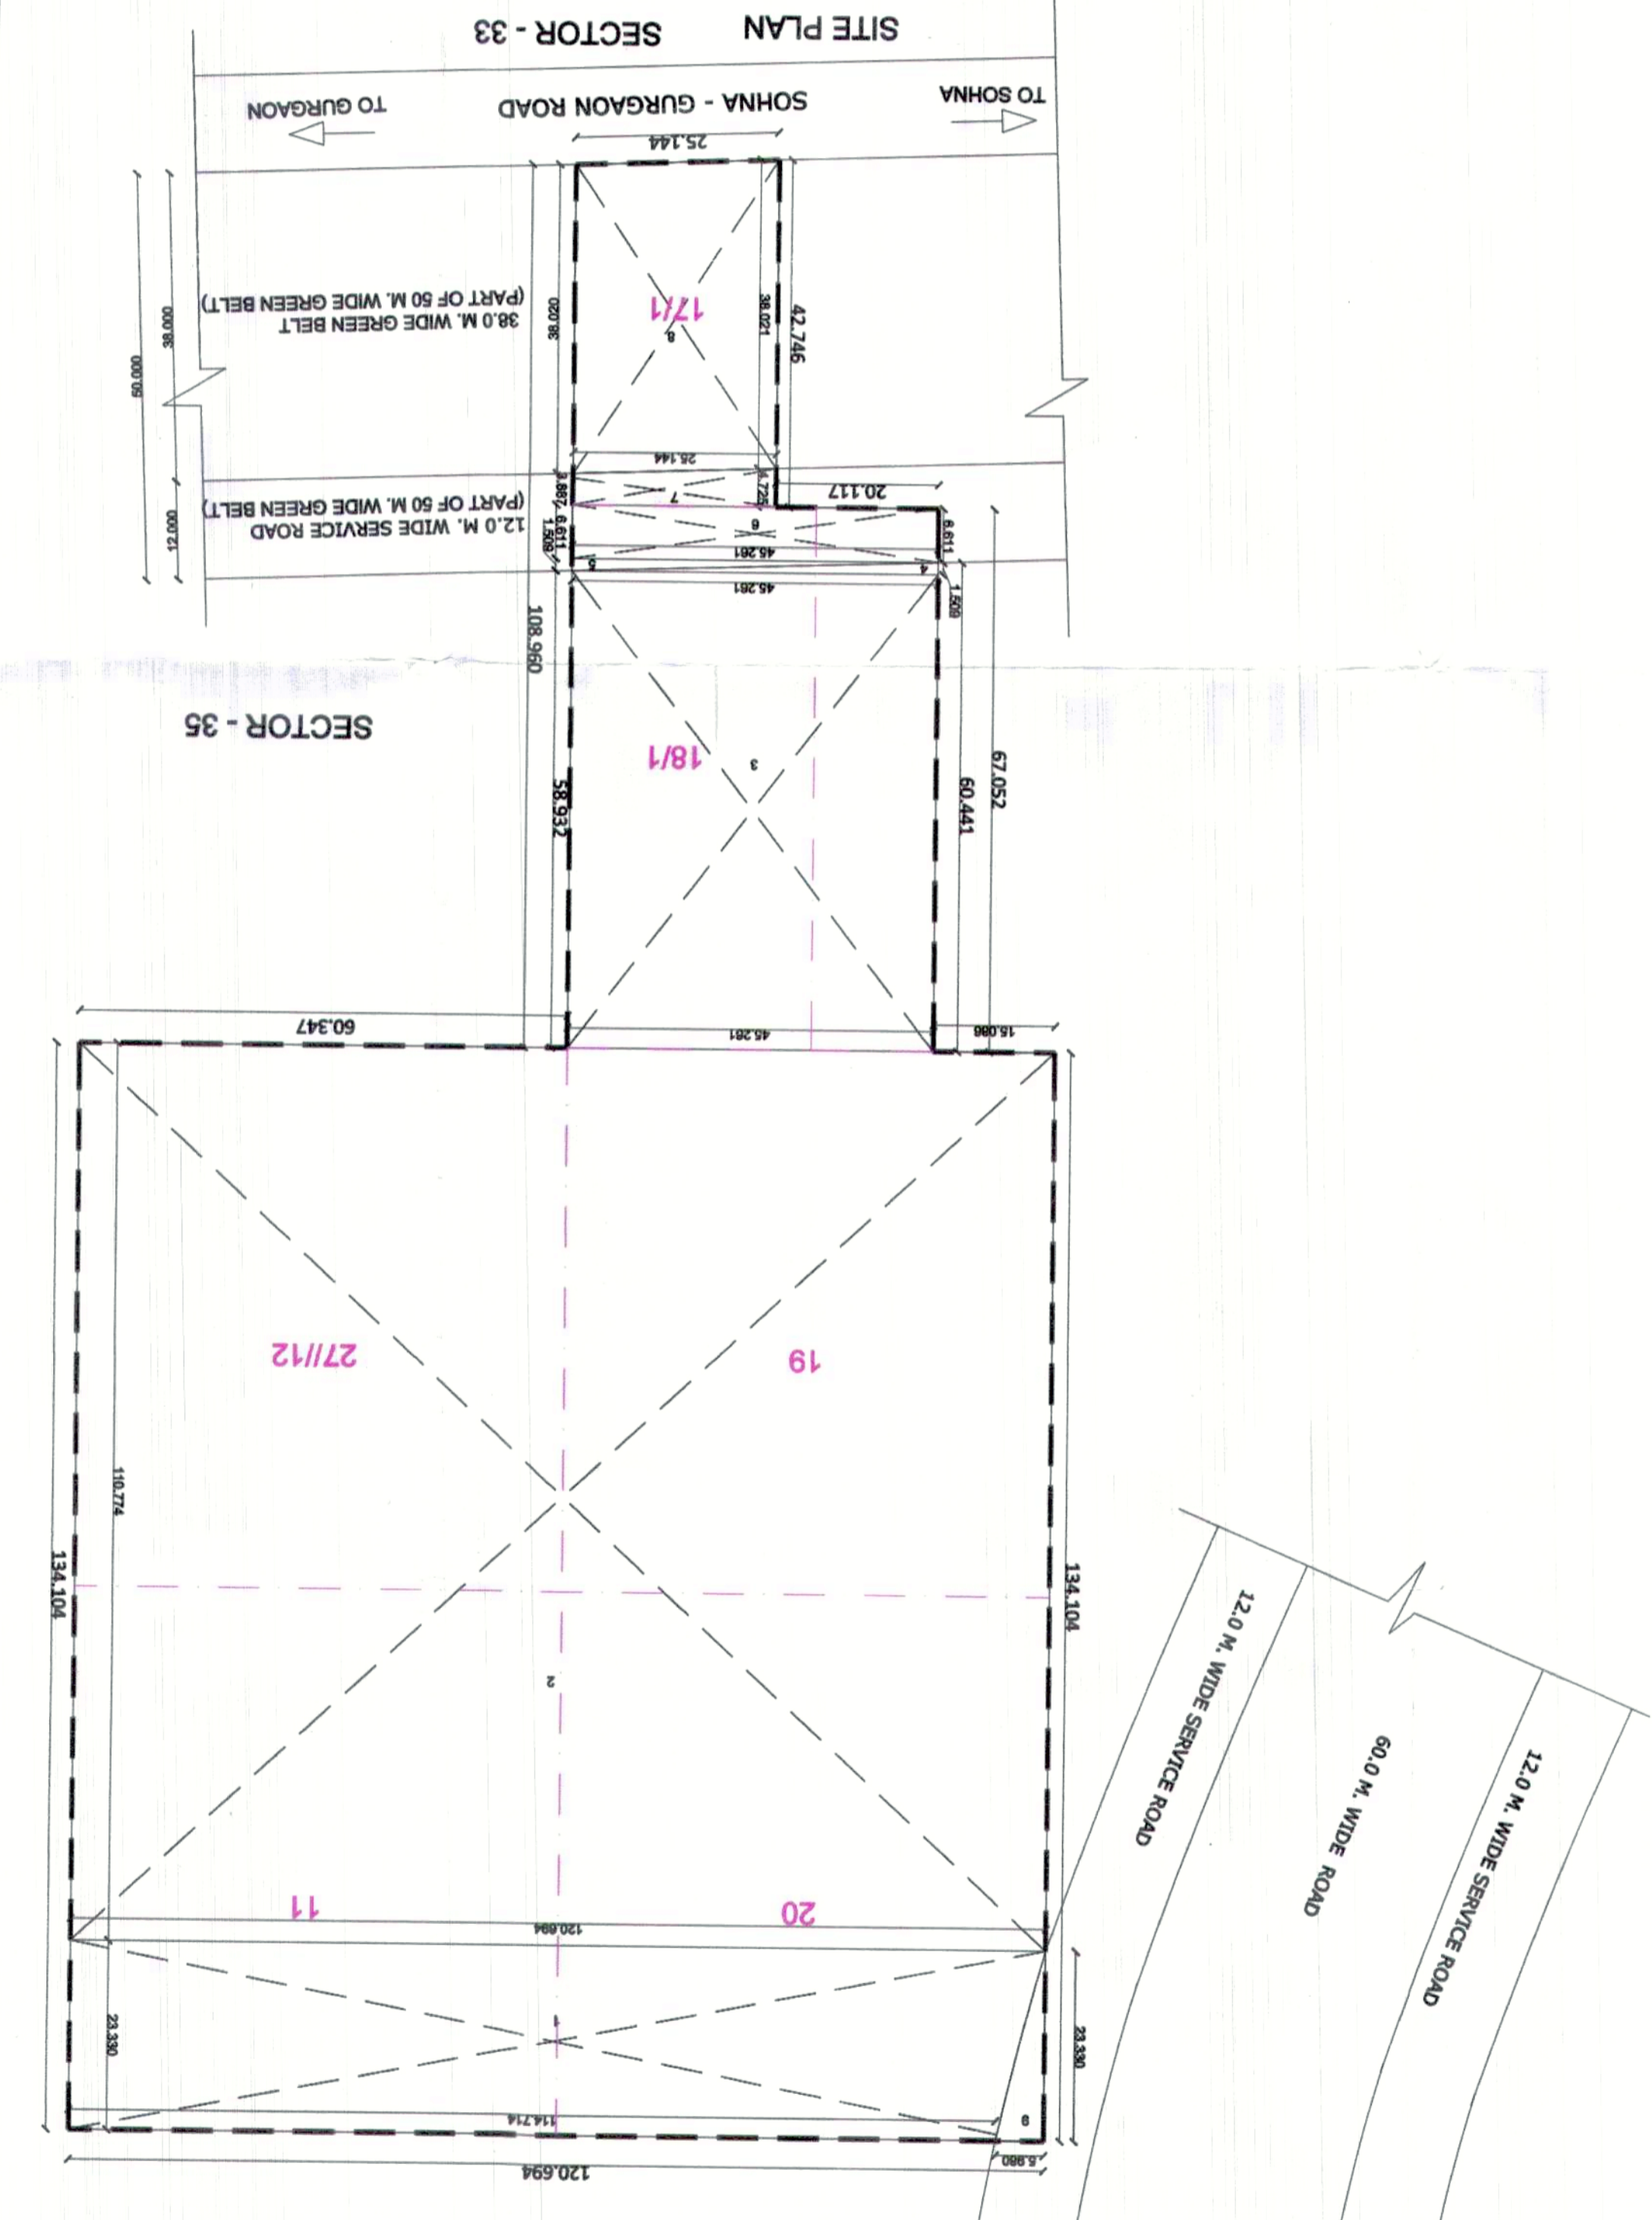

LEGEND:  
 COMMUNITY FACILITIES SHOWN THUS:  
 COMMERCIAL SHOWN THUS:  
 GREEN SHOWN THUS:

PROPOSED DEMARCATION PLAN OF AFFORDABLE PLOTTED COLONY UNDER DDUJ POLICY ON LAND MEASURING 5.0125 ACRES, VILLAGE SOHNA, SECTOR-35, SOHNA, BEING DEVELOPED BY WINGS REALTORS PVT. LTD.  
 SCALE: 1:500  
 NORTH SIGN: N  
 ARCHITECT: At. ALAY KHATRI  
 OWNER SIGN: WINGS REALTORS PVT. LTD.  
 AUTHORIZED SIGNATORY: Email: ajshah@wingsreal.com

