



Sanctioned and valid for Two Years
Subject to validity of Licence CLU
24/11/2022
Chairman
Building Plan Committee Controlled Area
Gurugram Circle, Gurugram

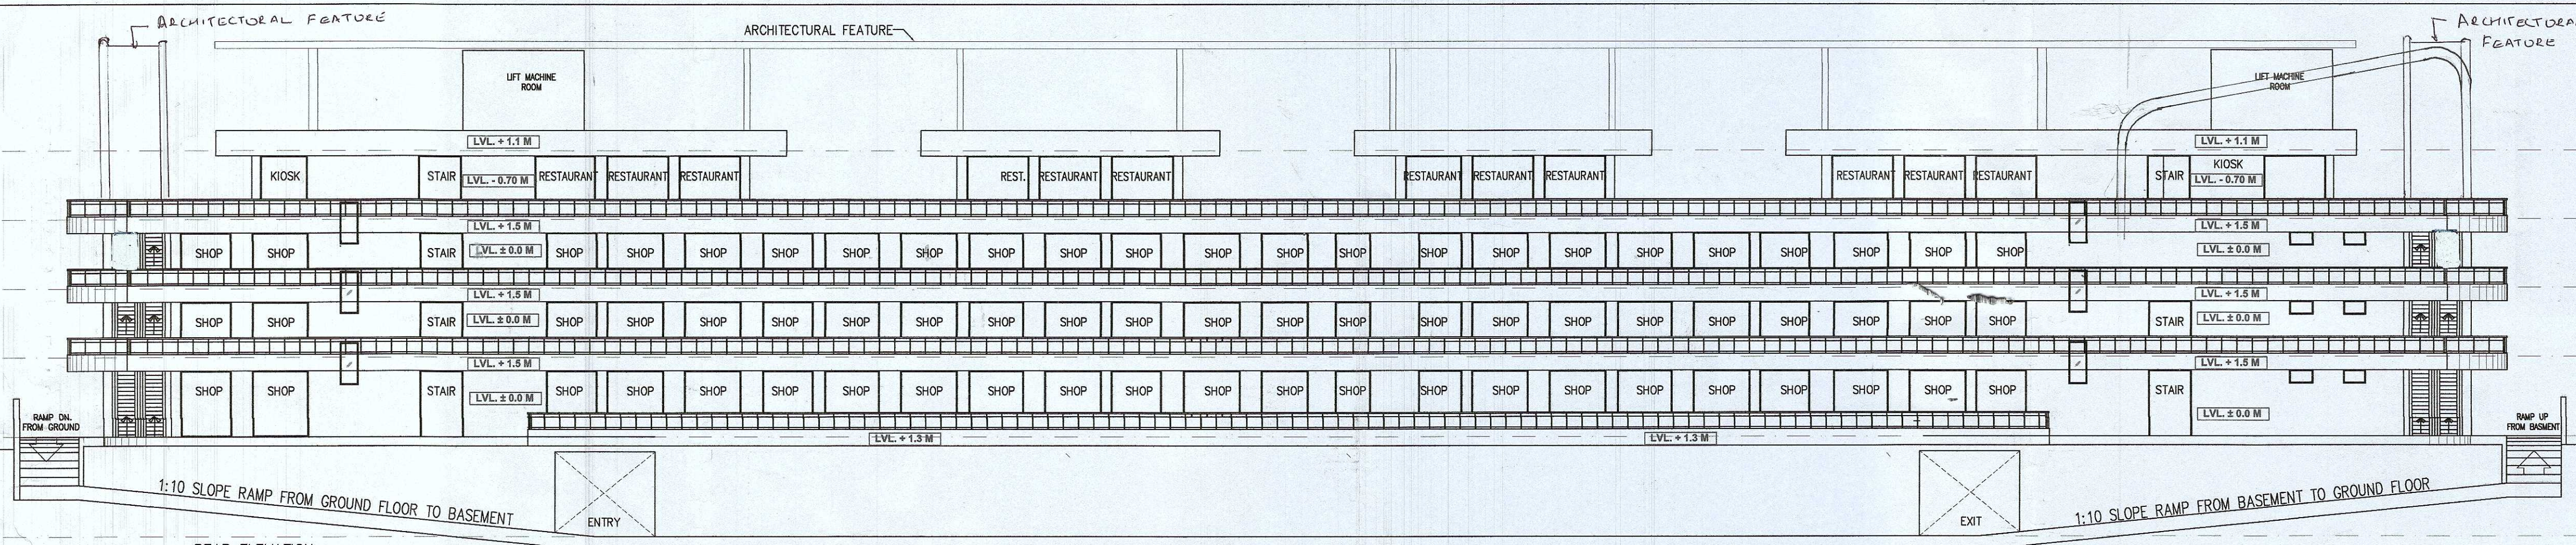


TERRACE LVL.
+ 14.950 MT.
THIRD FLOOR LVL.
+ 11.500 MT.
SECOND FLOOR LVL.
+ 8.050 MT.
FIRST FLOOR LVL.
+ 4.600 MT.
GR. FLOOR LVL.
+ 0.600 MT.
EXT.RD.LVL ± 00
BASEMENT FLOOR
- 4.400 MT.

J.D. P.A. A.P.

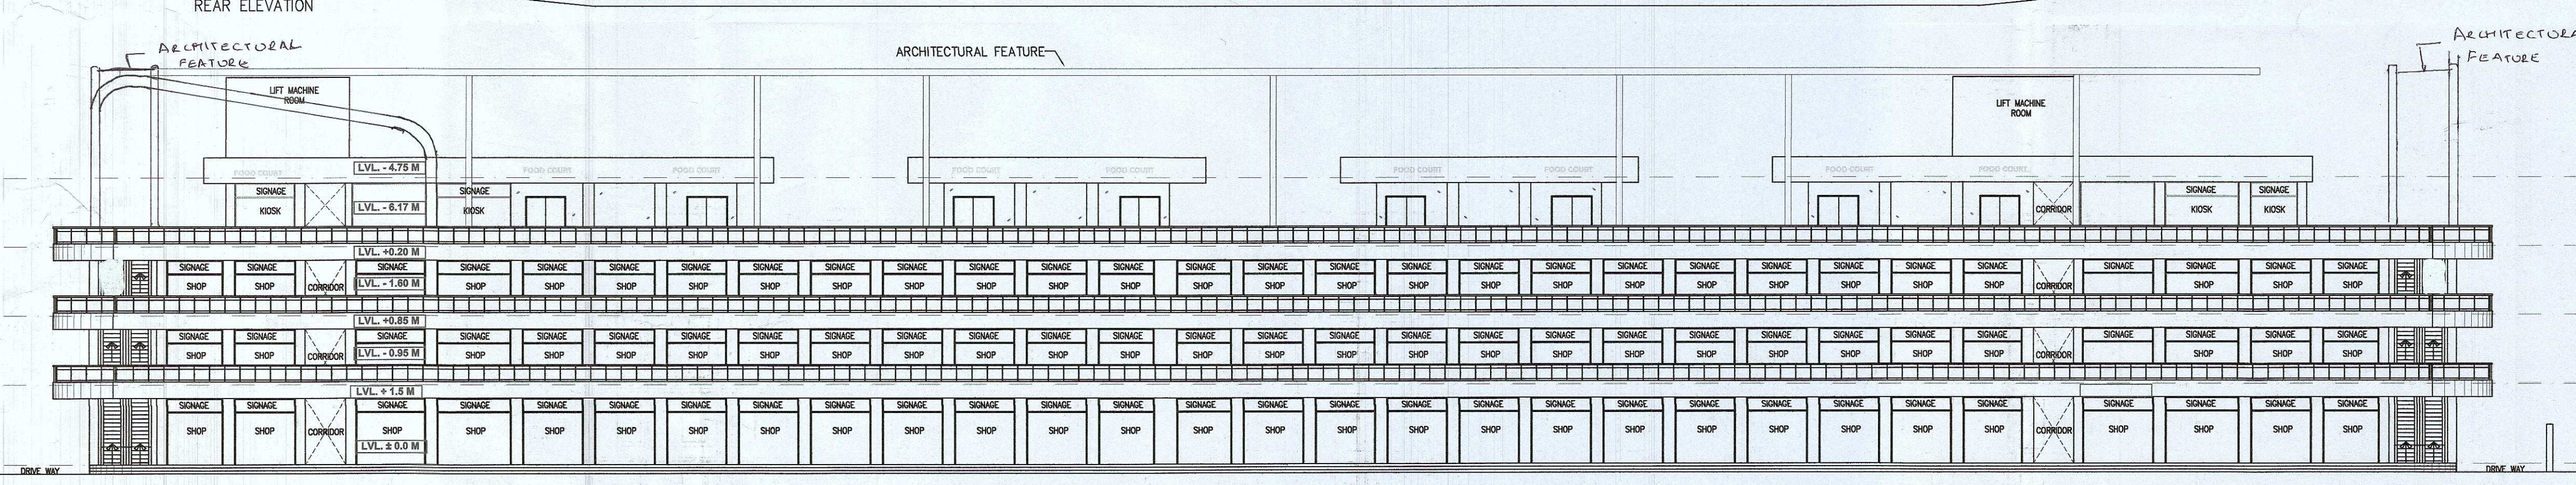


TERRACE LVL.
+ 14.950 MT.
THIRD FLOOR LVL.
+ 11.500 MT.
SECOND FLOOR LVL.
+ 8.050 MT.
FIRST FLOOR LVL.
+ 4.600 MT.
GR. FLOOR LVL.
+ 0.600 MT.
EXT.RD.LVL ± 00

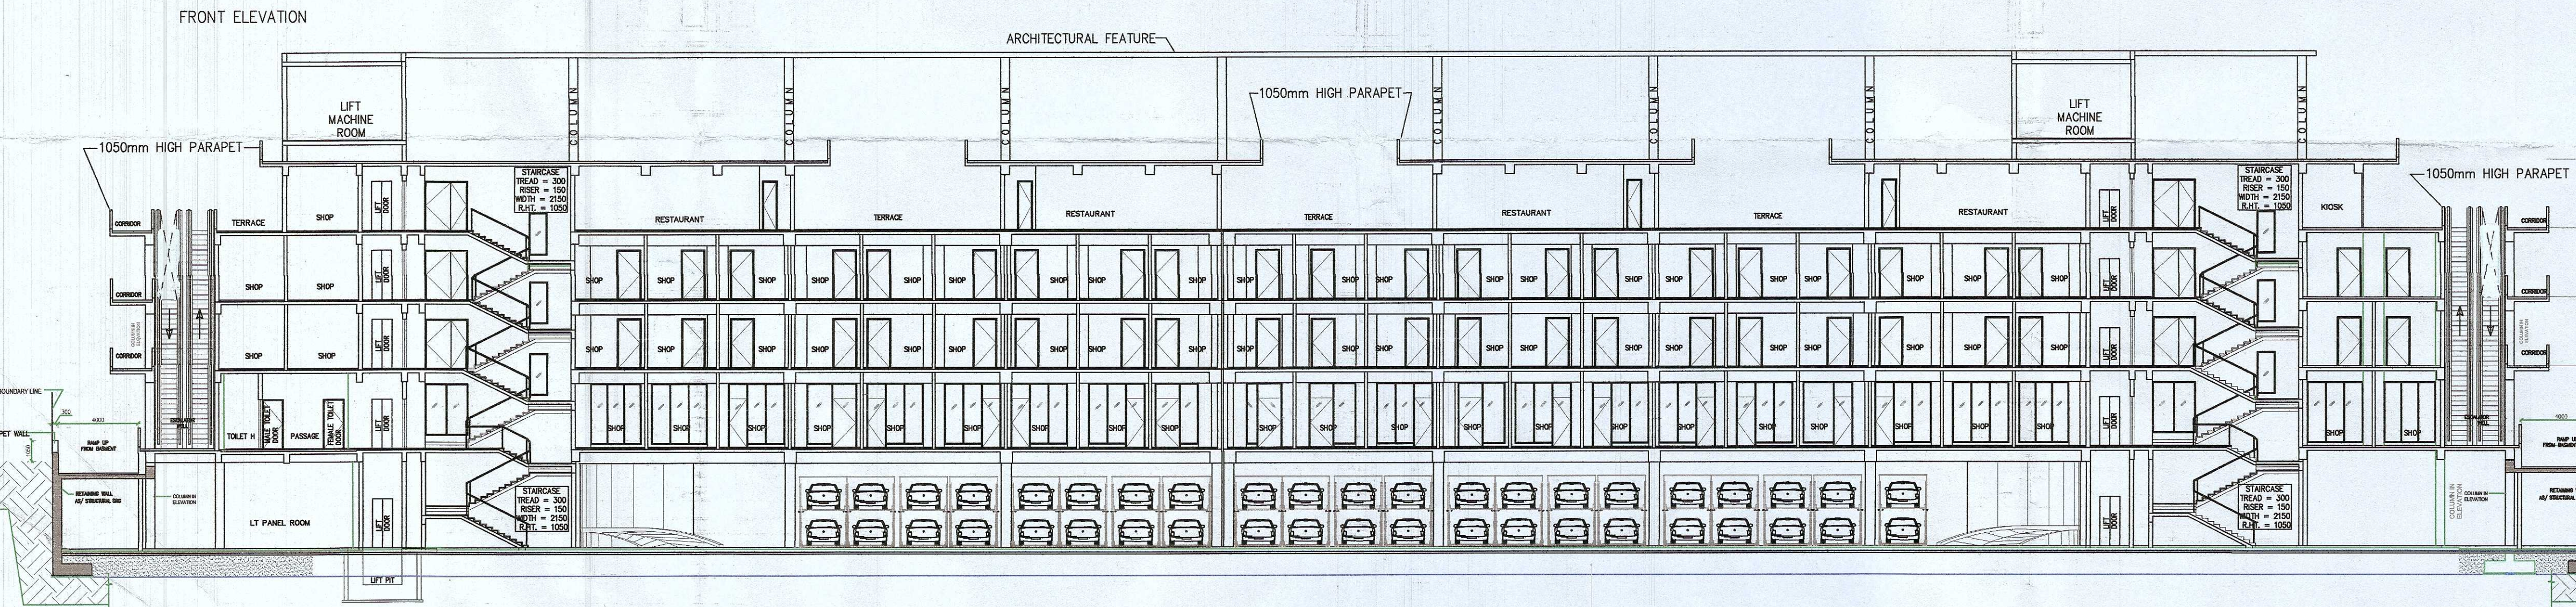


TERRACE LVL.
+ 14.950 MT.
THIRD FLOOR LVL.
+ 11.500 MT.
SECOND FLOOR LVL.
+ 8.050 MT.
FIRST FLOOR LVL.
+ 4.600 MT.
GR. FLOOR LVL.
+ 0.600 MT.
EXT.RD.LVL ± 00
BASEMENT FLOOR
- 4.400 MT.

SECTION :- B-B

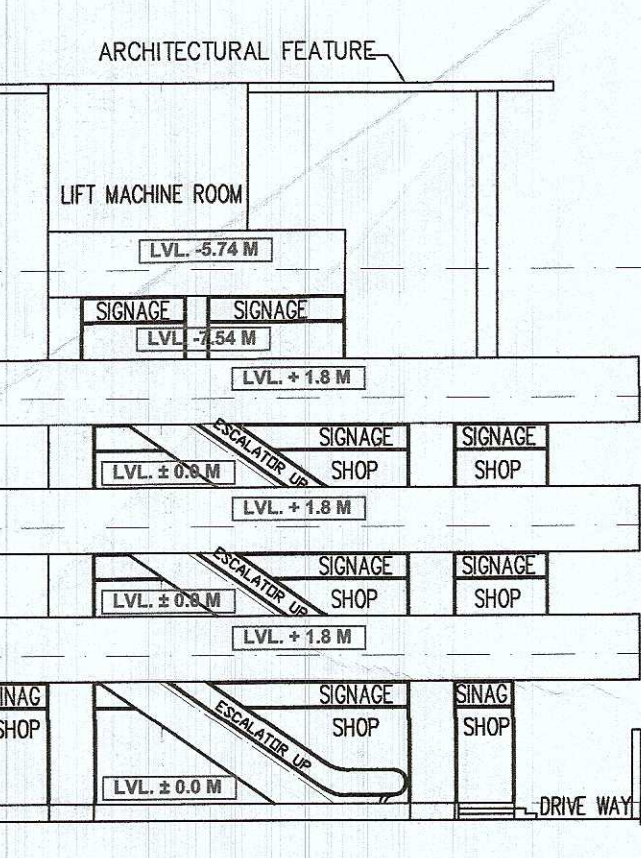


TERRACE LVL.
+ 14.950 MT.
THIRD FLOOR LVL.
+ 11.500 MT.
SECOND FLOOR LVL.
+ 8.050 MT.
FIRST FLOOR LVL.
+ 4.600 MT.
GR. FLOOR LVL.
+ 0.600 MT.
EXT.RD.LVL ± 00

TERRACE LVL.
+ 14.950 MT.
THIRD FLOOR LVL.
+ 11.500 MT.
SECOND FLOOR LVL.
+ 8.050 MT.
FIRST FLOOR LVL.
+ 4.600 MT.
GR. FLOOR LVL.
+ 0.600 MT.
EXT.RD.LVL ± 00

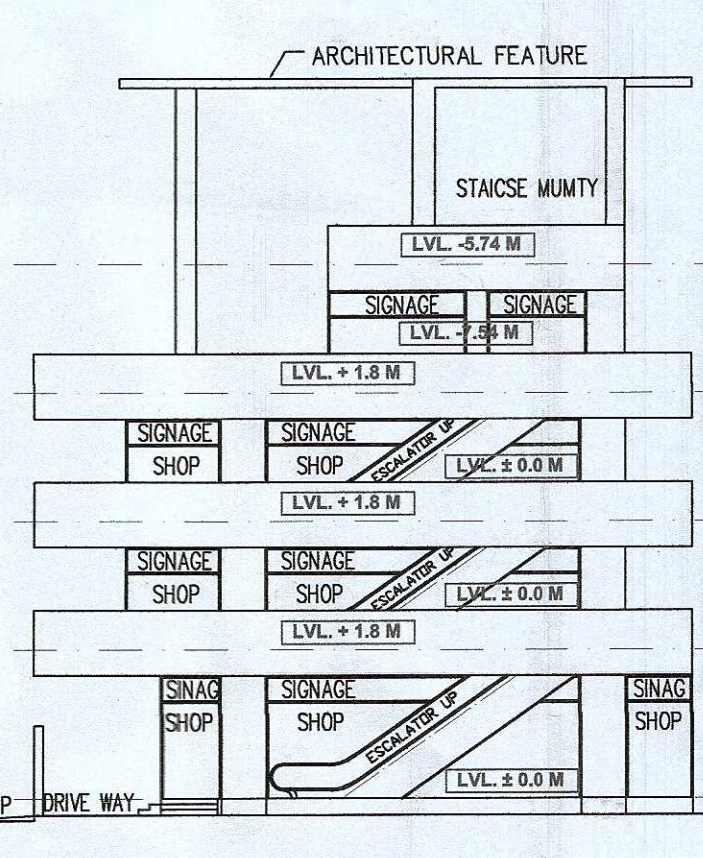


RIGHT SIDE ELEVATION

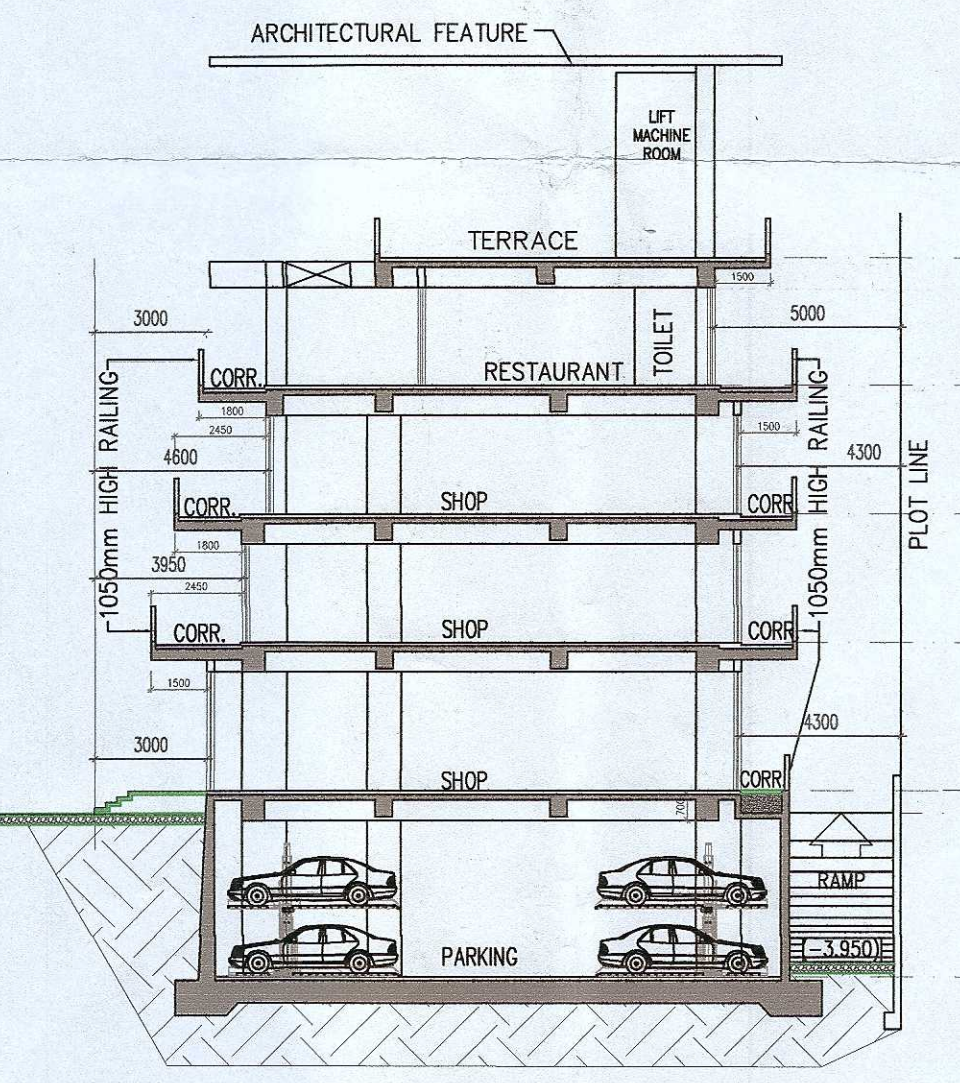

TERRACE LVL.
+ 14.950 MT.
THIRD FLOOR LVL.
+ 11.500 MT.
SECOND FLOOR LVL.
+ 8.050 MT.
FIRST FLOOR LVL.
+ 4.600 MT.
GR. FLOOR LVL.
+ 0.600 MT.
EXT.RD.LVL ± 00
BASEMENT FLOOR
- 4.400 MT.

SECTION AT:- B1-B1

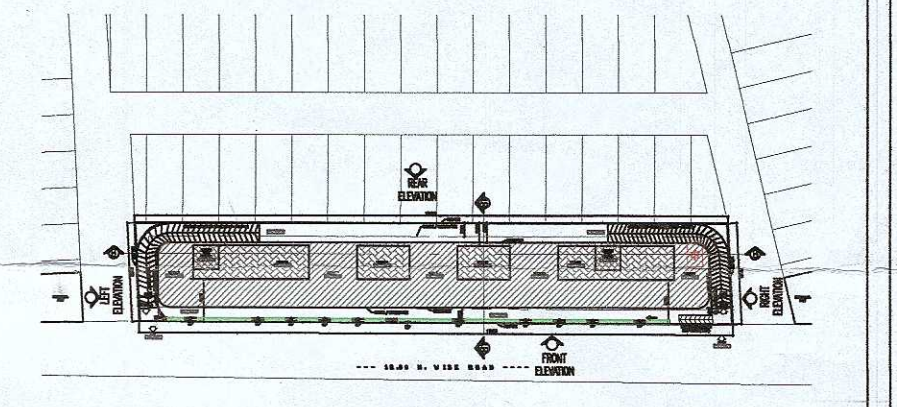

OWNER'S SIGN

PROJECT:-
BUILDING PLAN OF COMMERCIAL -2 OF AREA MEASURING 2801.092 SQM
PART OF AFFORDABLE RESIDENTIAL PLOTTED COLONY UNDER DEEN
DYAL JAN AWAS YOJANA OVER AN AREA MEASURING 23.2999 ACRES
INCLUDING ADDITIONAL AREA 2.669097 ACRES LICENCE NO 62 OF 2022
DATED 25-05-2022. ADJOINING TO EARLIER GRANTED LICENSE NO 68
OF 2021 DATED 16-09-2021 FOR AN AREA MEASURING 20.60902
ACRES IN THE REVENUE ESTATE OF VILLAGE BEHRAMPUR AND ULLAWAS
SECTOR -61, DISTRICT GURGRAM.
BEING DEVELOPED BY, M/s. SUPOSHAA REALCON PVT. LTD.

ARCHITECT'S SIGN

GIAN P. MATHUR
B. Arch., I.C.A. I.I.A
CA No. 80/5769

SECTION & ELEVATION

THIS DRAWING IS THE PROPERTY OF
GIAN P. MATHUR AND ASSOCIATES (P) LTD.
C-35, East Of Kailash, New Delhi-110065
T-460090901 P-460090912
E-gpm@aimtmail.in I W- www.gpmindia.com

DEALT YUNUS
CHD BIPIN

SCALE:- 1:200

DATE:27/05/2022