



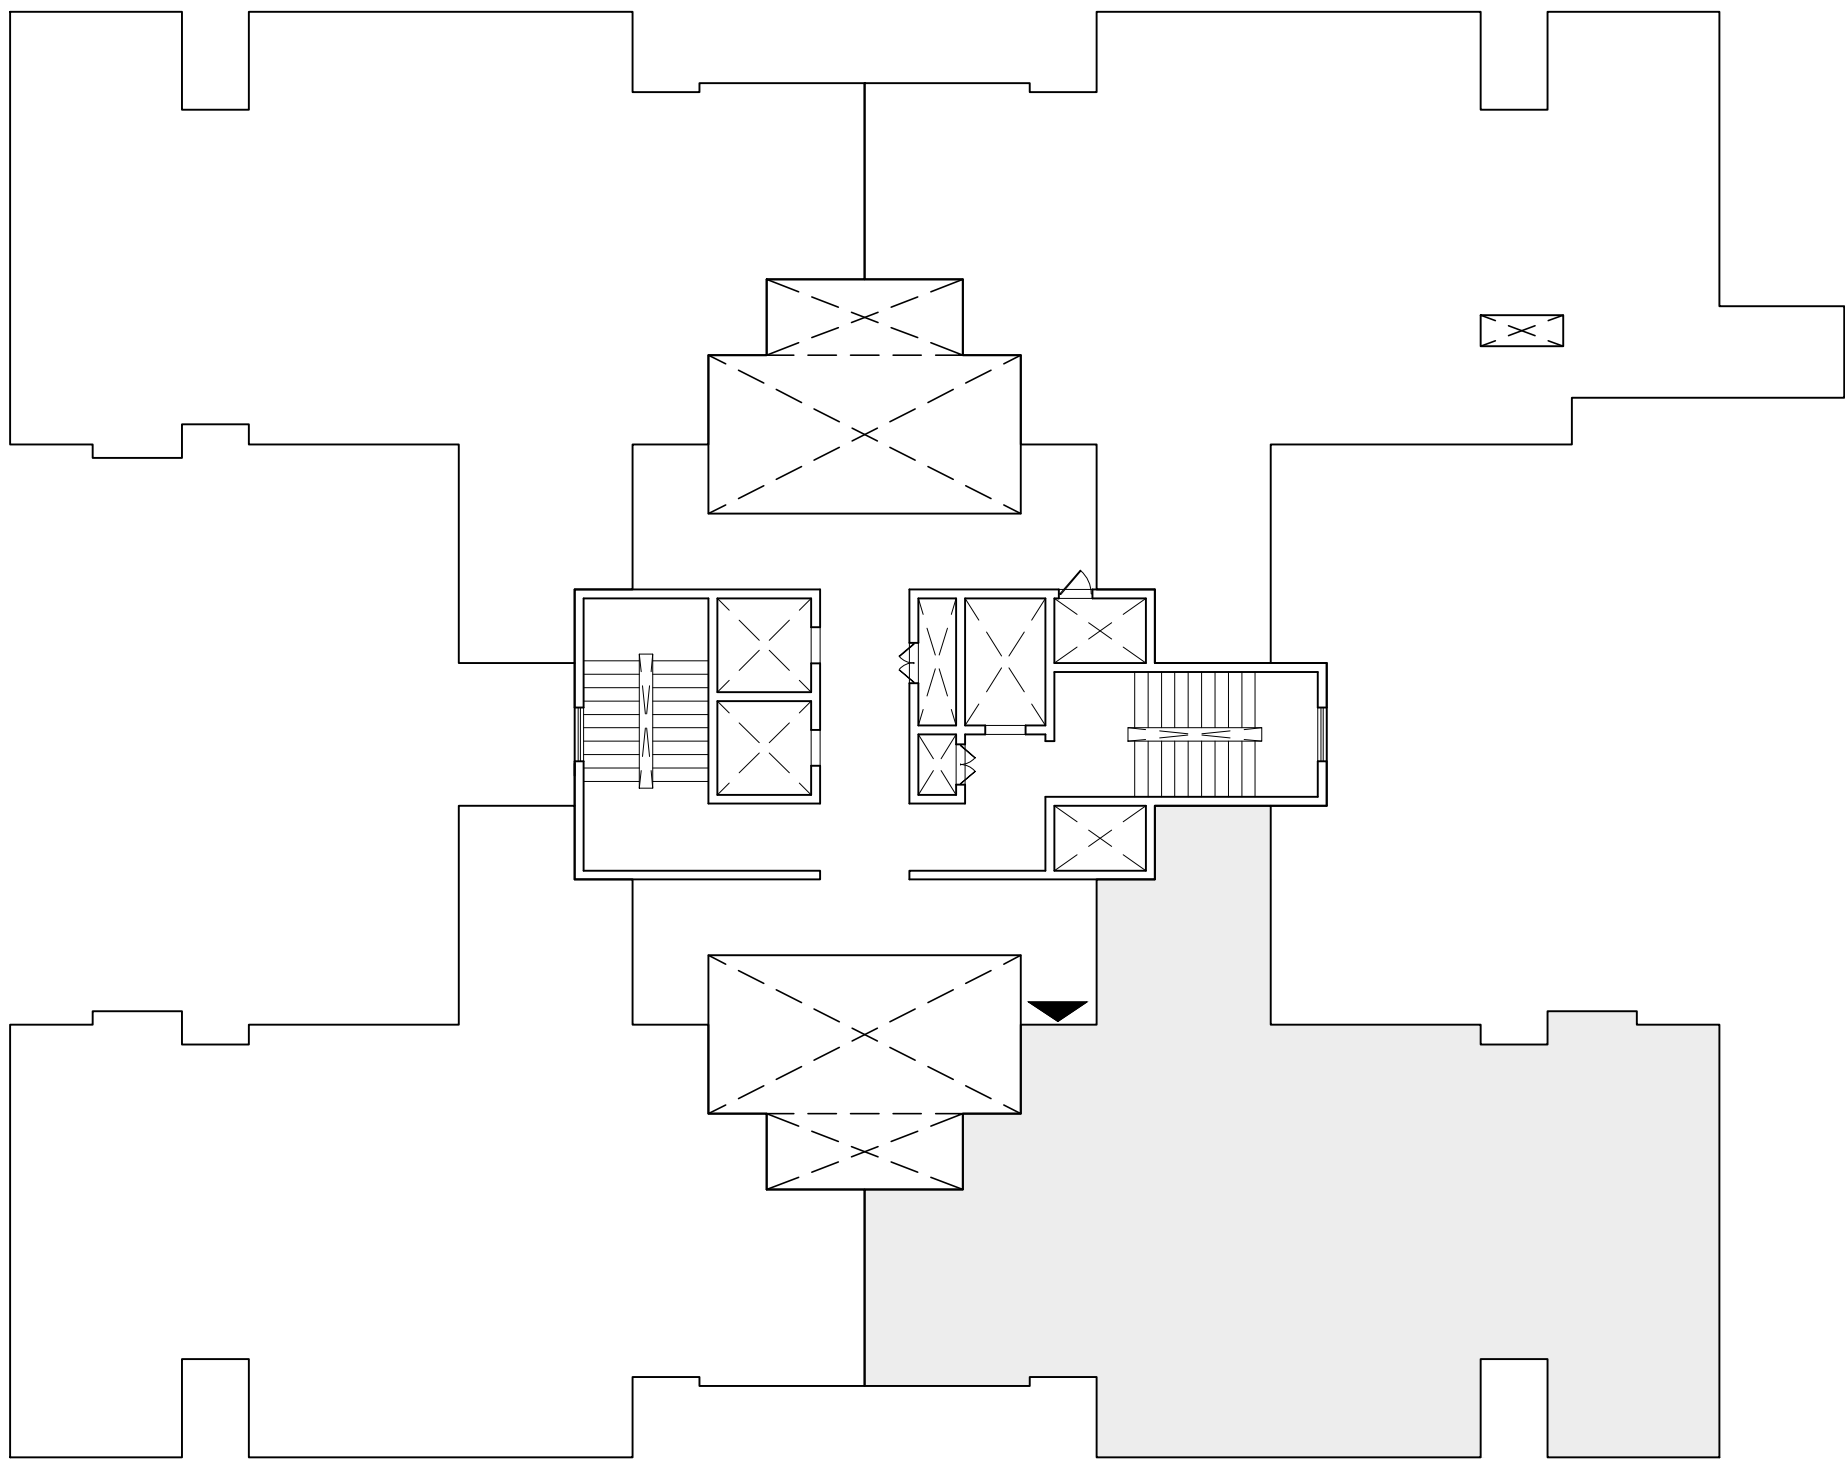

02 KEY PLAN
SCALE - NTS


S.No.	UNIT NO	TYPE
1.	D1031	F1
2.	D1051	F1
3.	D1071	F1
4.	D1091	F1
5.	D1111	F1
6.	D1141	F1
7.	D1161	F1
8.	D1181	F1

01 UNIT PLAN
SCALE 1:100

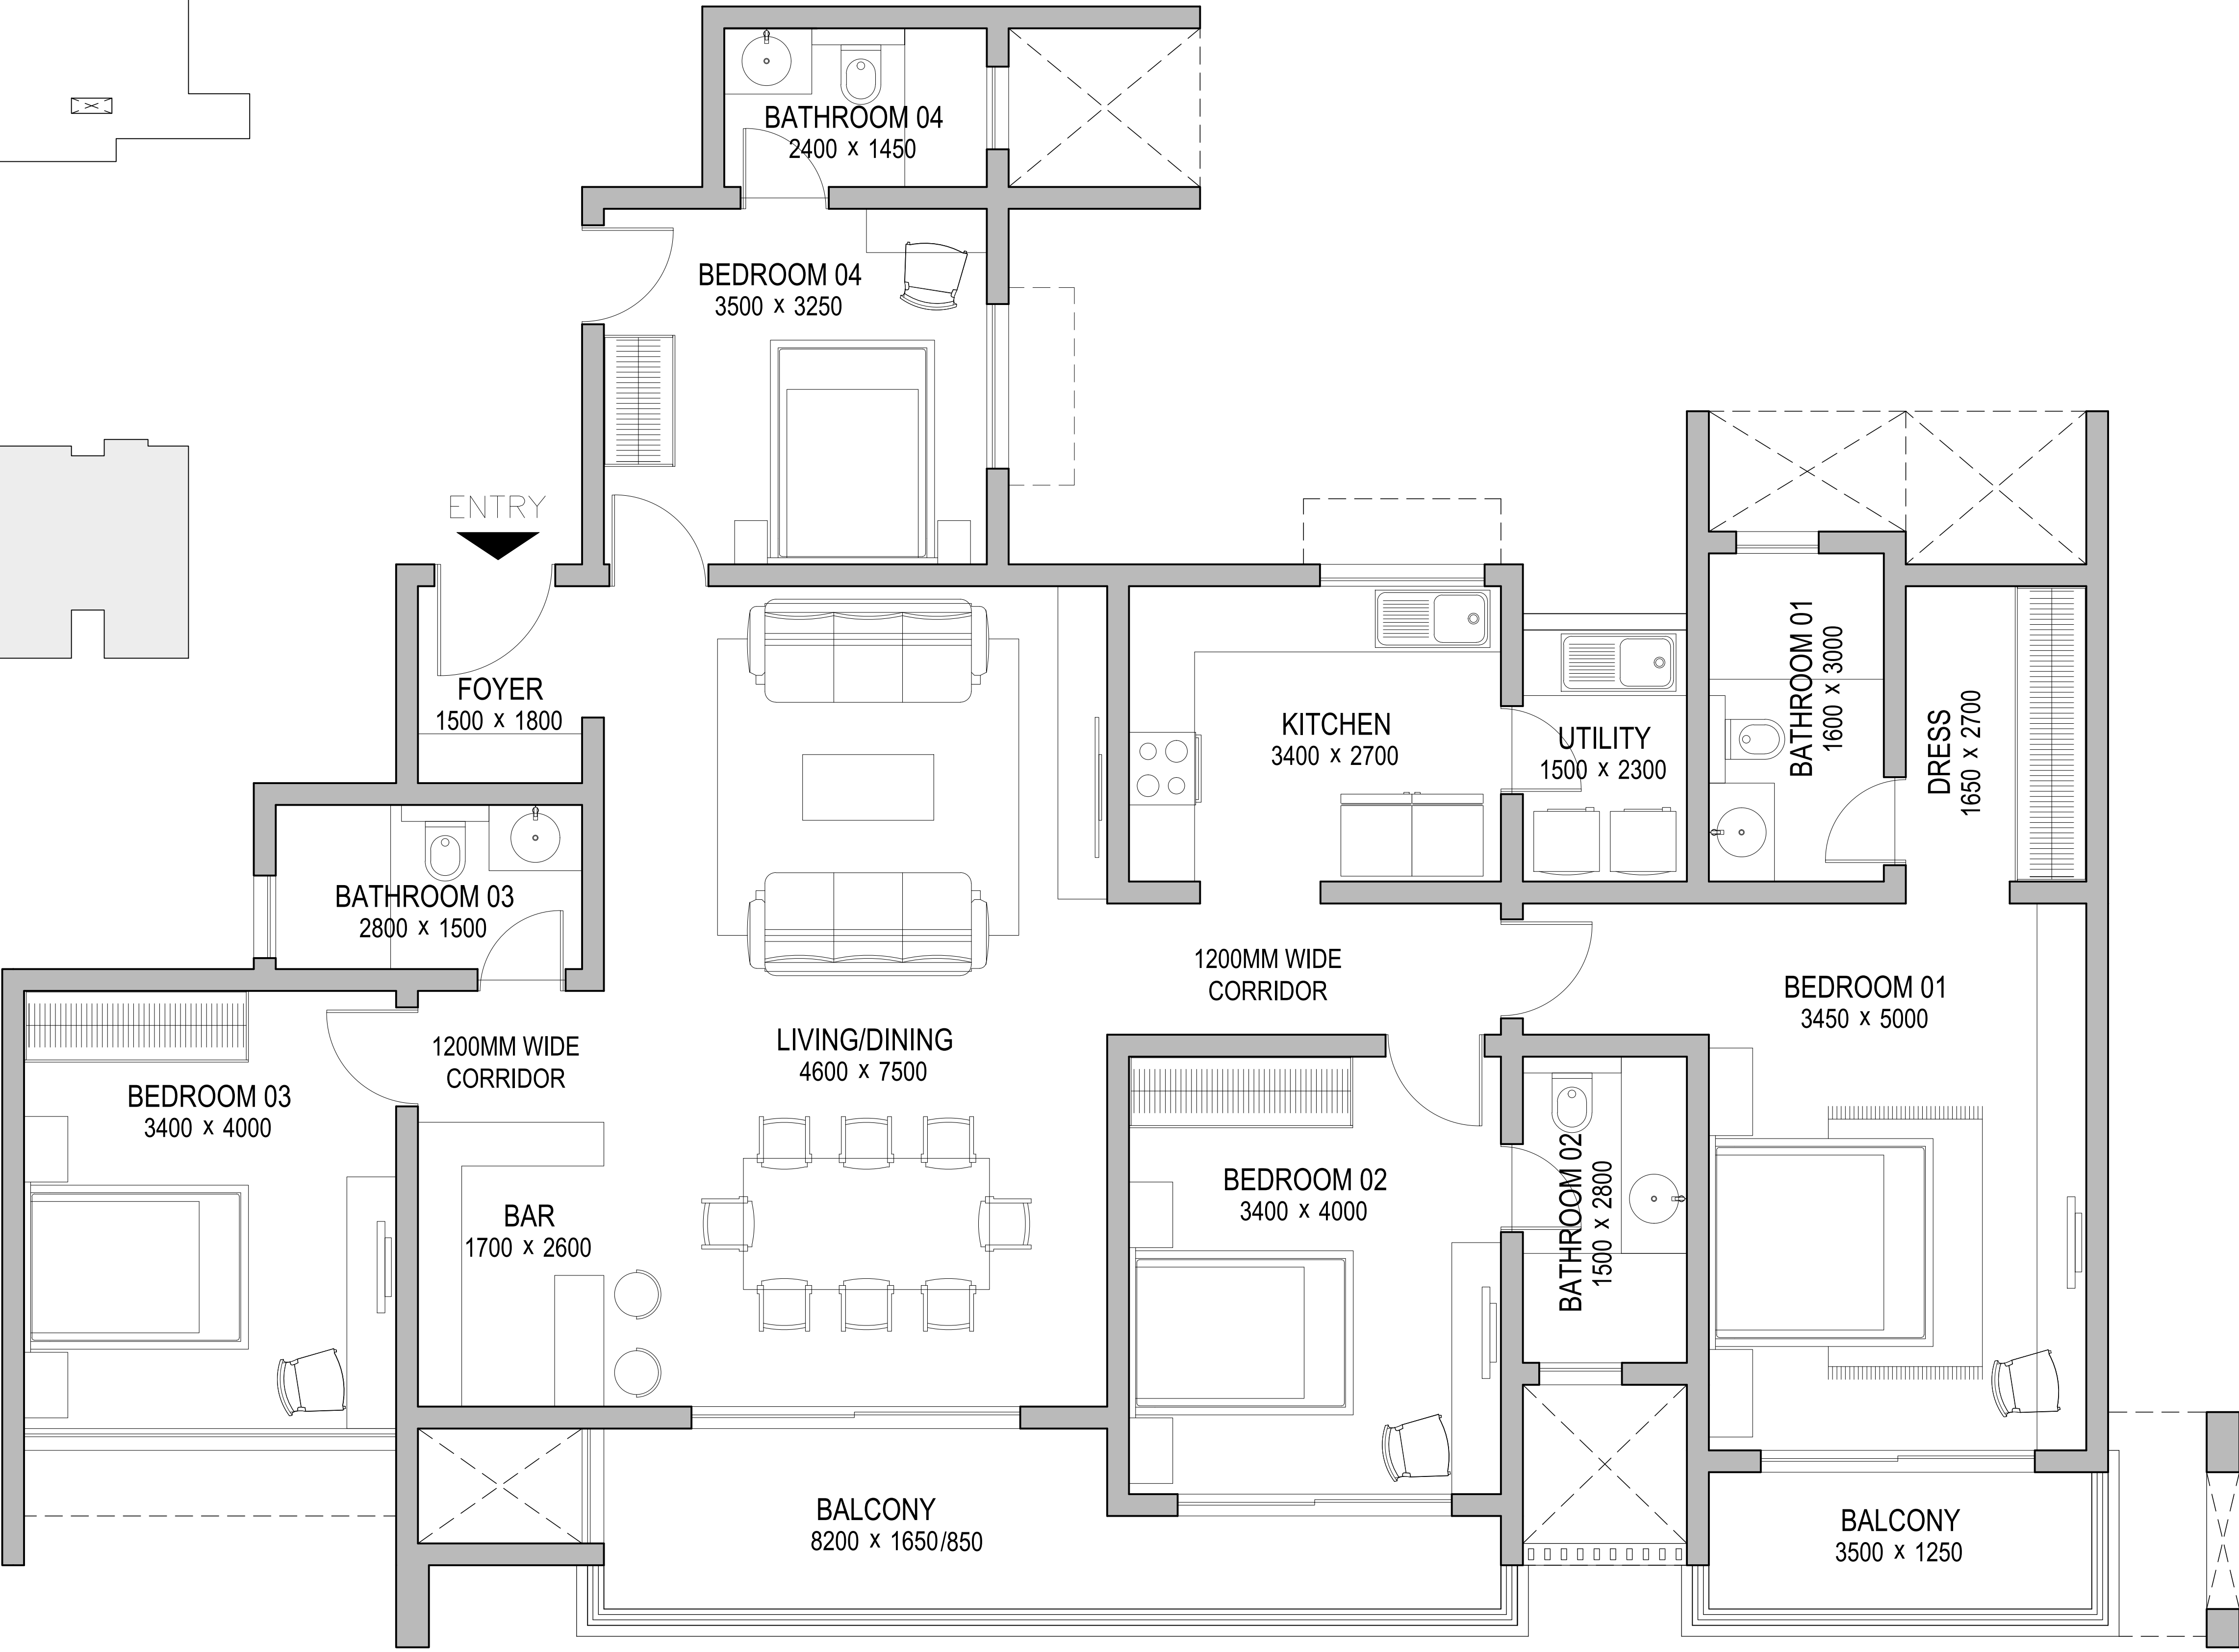


REVISIONS		
R.NO.	DATE	DESCRIPTION

NOTE
• THE SIZE, SHAPE AND POSITION OF OPENINGS, DUCTS, & COLUMNS SIZES ARE SUBJECT TO CHANGE AFTER FINALIZATION OF FACADE & SERVICES. • AREAS MENTIONED ARE SUBJECT TO CHANGE AFTER FINALZATION OF SERVICES & STRUCTURAL DESIGN. • THE FURNITURE SHOWN IN THE DRAWING IS ONLY TO INDICATE THE SPACE AVAILABLE & THE LIKELY POSITION OF ELECTRICAL POINTS. • ROOM SIZES INDICATED ARE STRUCTURAL SIZES & ACTUAL SIZES MAY VARY DUE TO FINISHES.

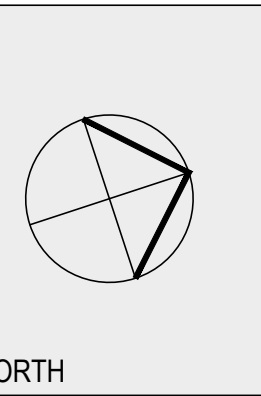


ARCHITECT	APPROVED BY	PROJECT CODE	0385
VENKATESH	ARUN KUMAR	DRG.NO.	AM - 101
		DATE	27.09.2022
		SCALE	1: 100
		SHEET SIZE	A4

DRAWING TITLE	PROJECT TITLE
TYPE - F1 TOWER - D1	SOBHA CITY GURGAON

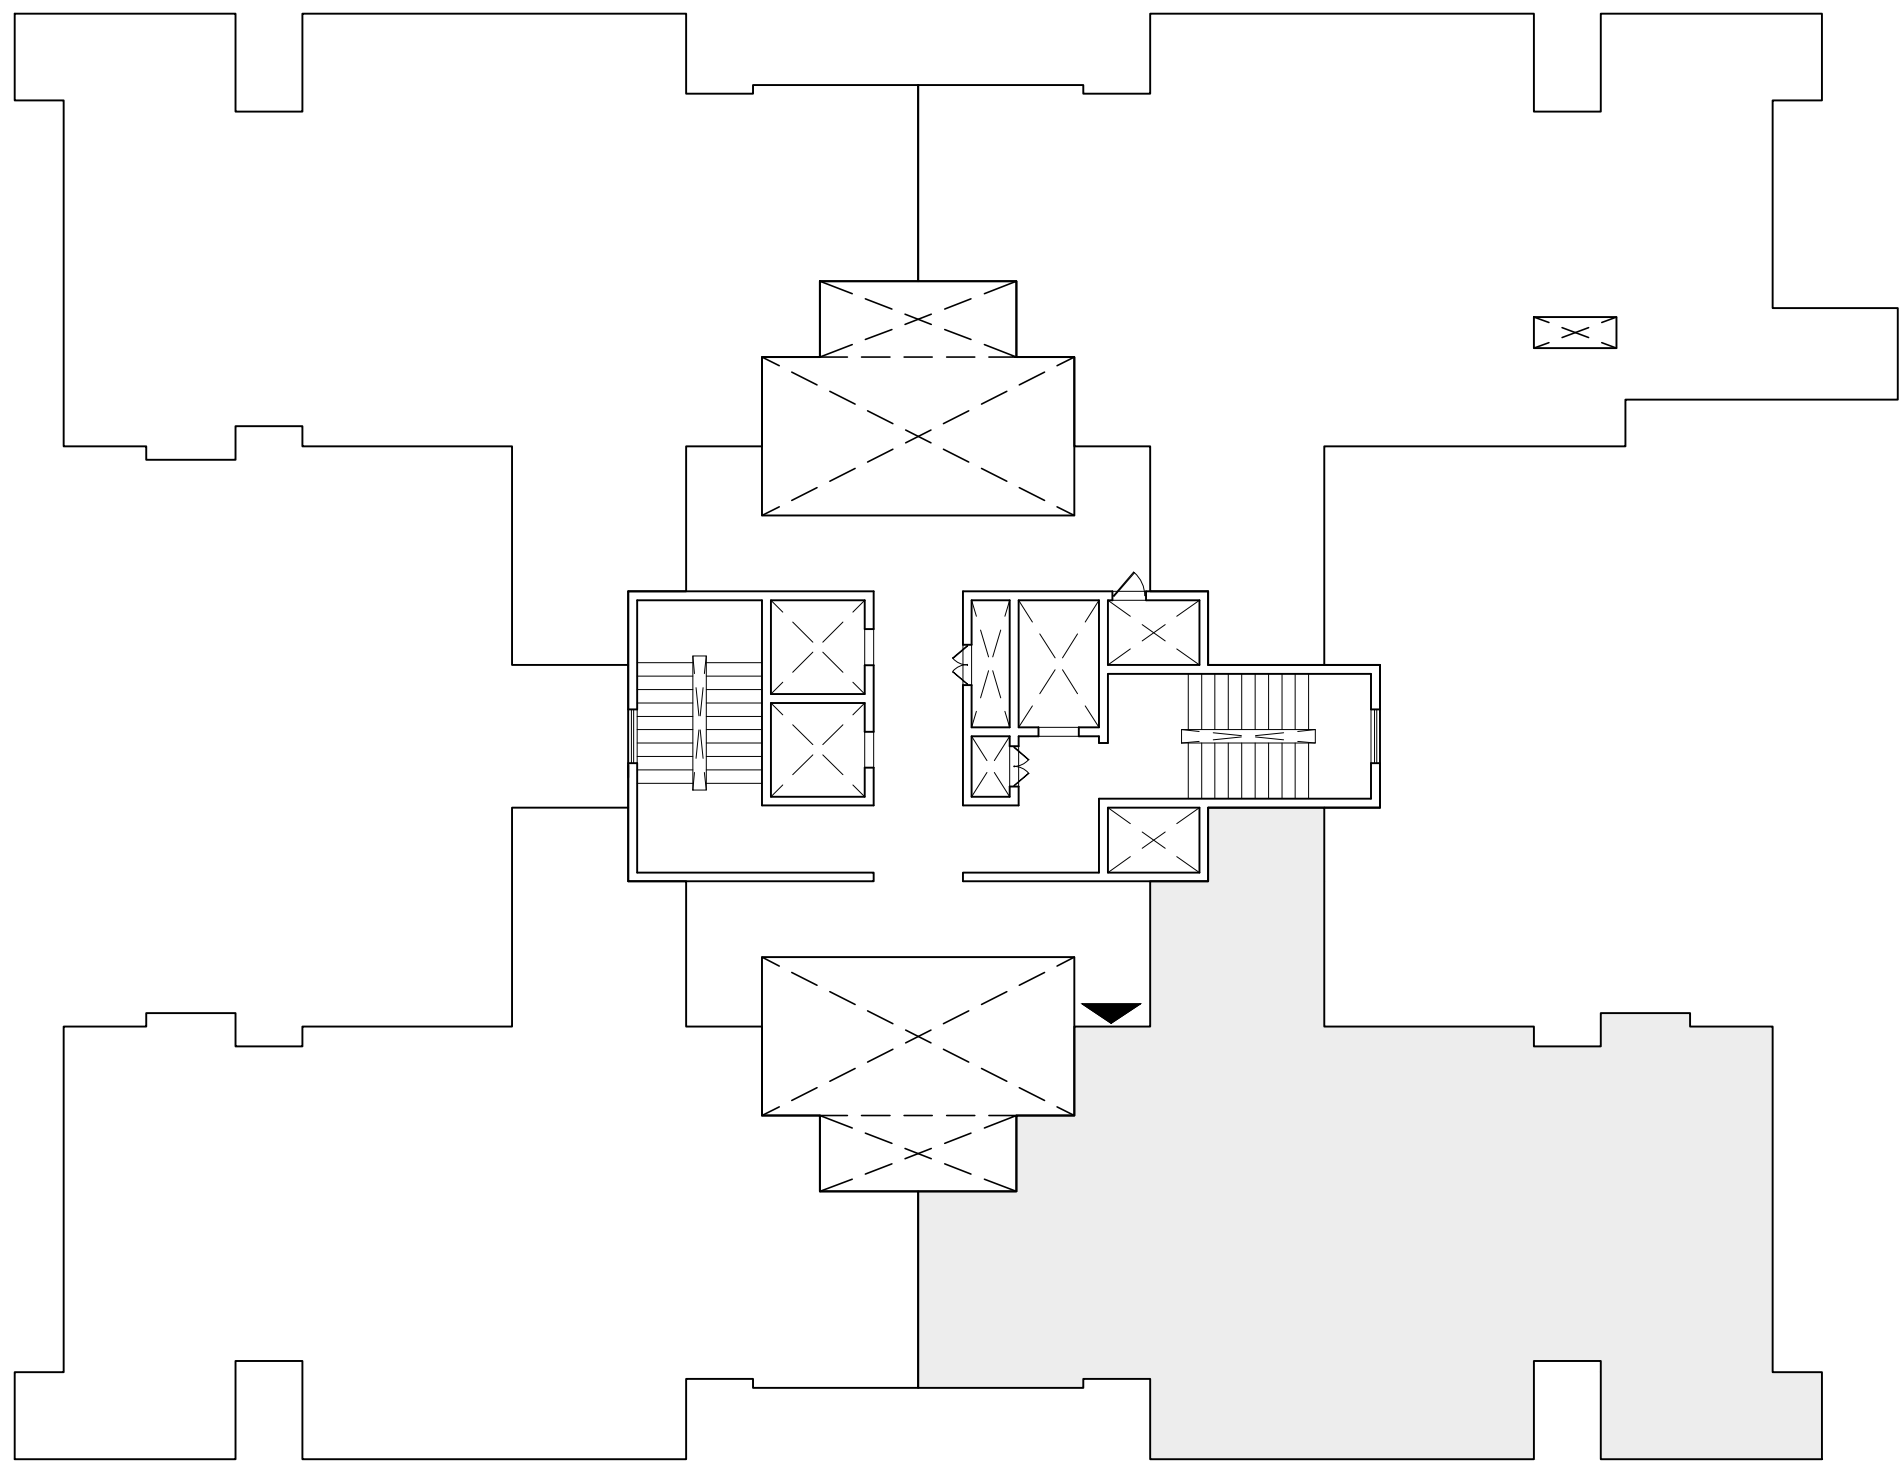


02 KEY PLAN
SCALE - NTS

S.No.	UNIT NO	TYPE
1.	D1021	F2
2.	D1041	F2
3.	D1061	F2
4.	D1081	F2
5.	D1101	F2
6.	D1121	F2
7.	D1151	F2
8.	D1171	F2
9.	D1191	F2

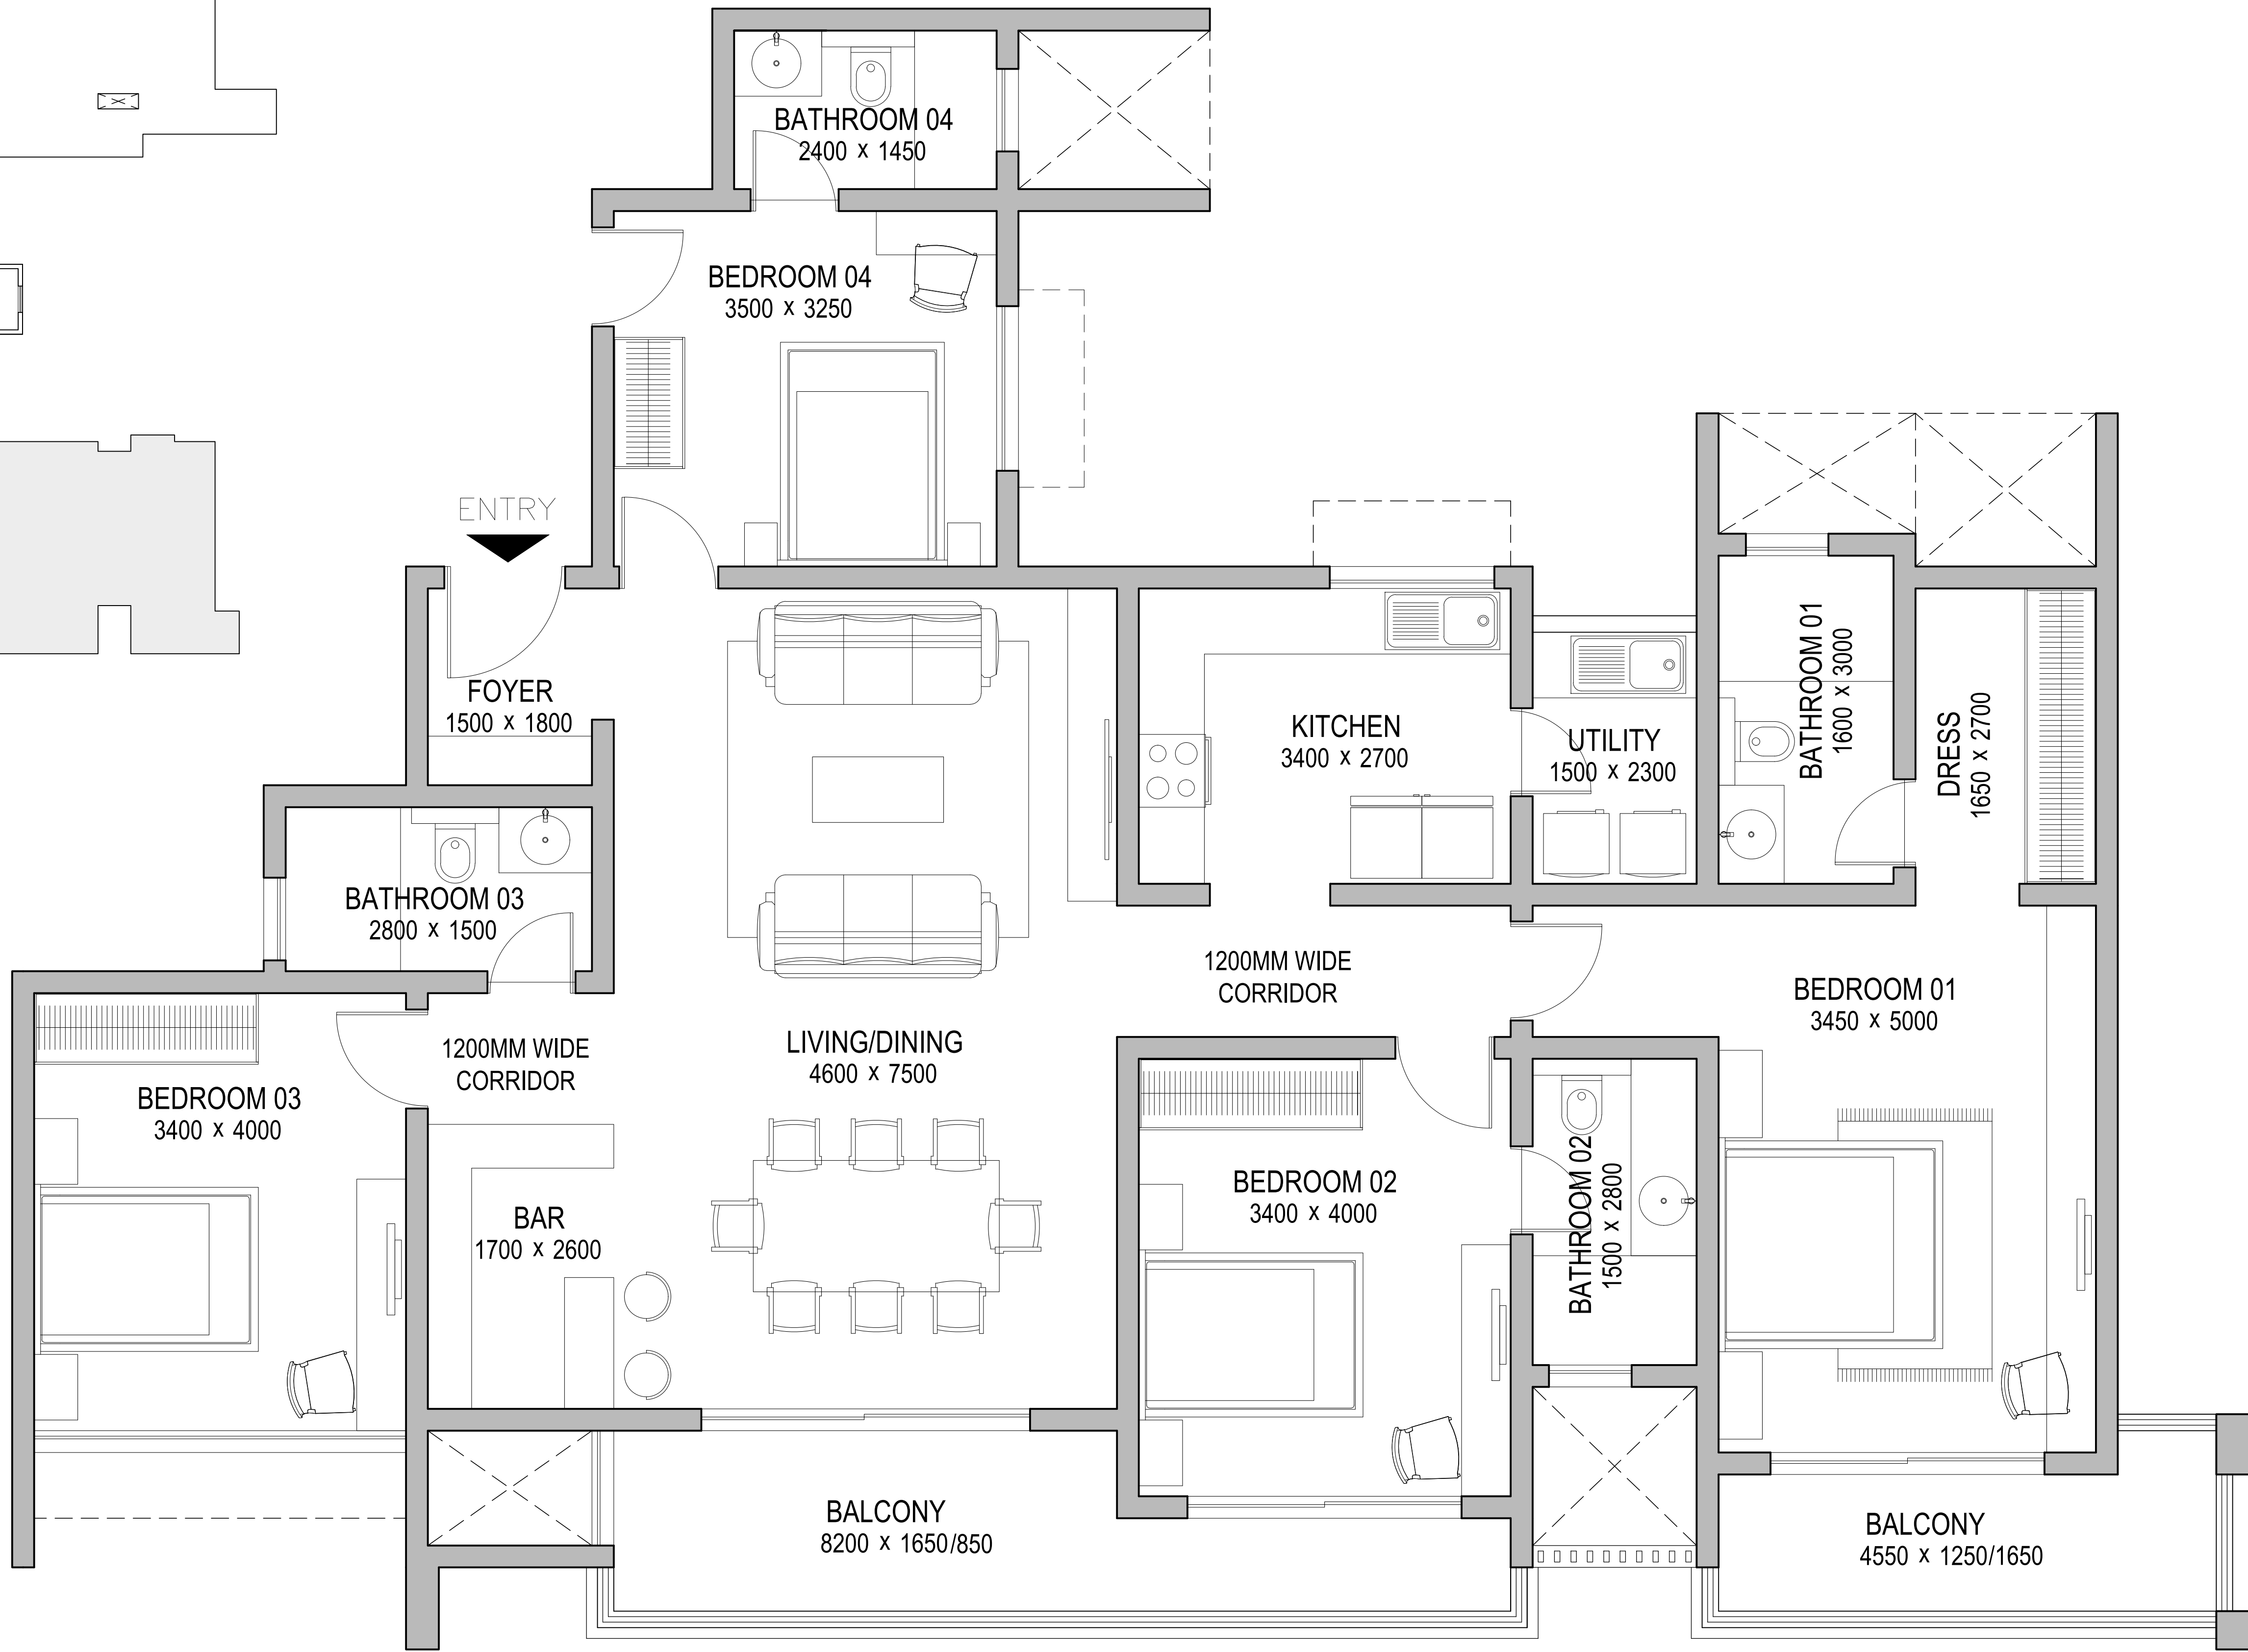


01 UNIT PLAN
SCALE 1:100

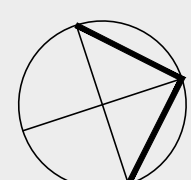
REVISIONS			NOTE		ARCHITECT	APPROVED BY	PROJECT CODE		DRAWING TITLE	PROJECT TITLE
							0385			
							AM - 105			
							27.09.2022			
							1: 100			
							A4			
R.NO.	DATE	DESCRIPTION		NORTH	VENKATESH	ARUN KUMAR			TYPE - F2 TOWER - D1	SOBHA CITY GURGAON



SOBHA LIMITED
'SOBHA', REGD. & CORPORATE OFFICE,
SARJAPUR - MARATHAHALLI OUTER RING ROAD (ORR),
DEVARABISANAHALLI, BELLANDUR POST,
BANGALORE 560 103, INDIA.
TEL: 49320000, E-mail: architects@sobha.com

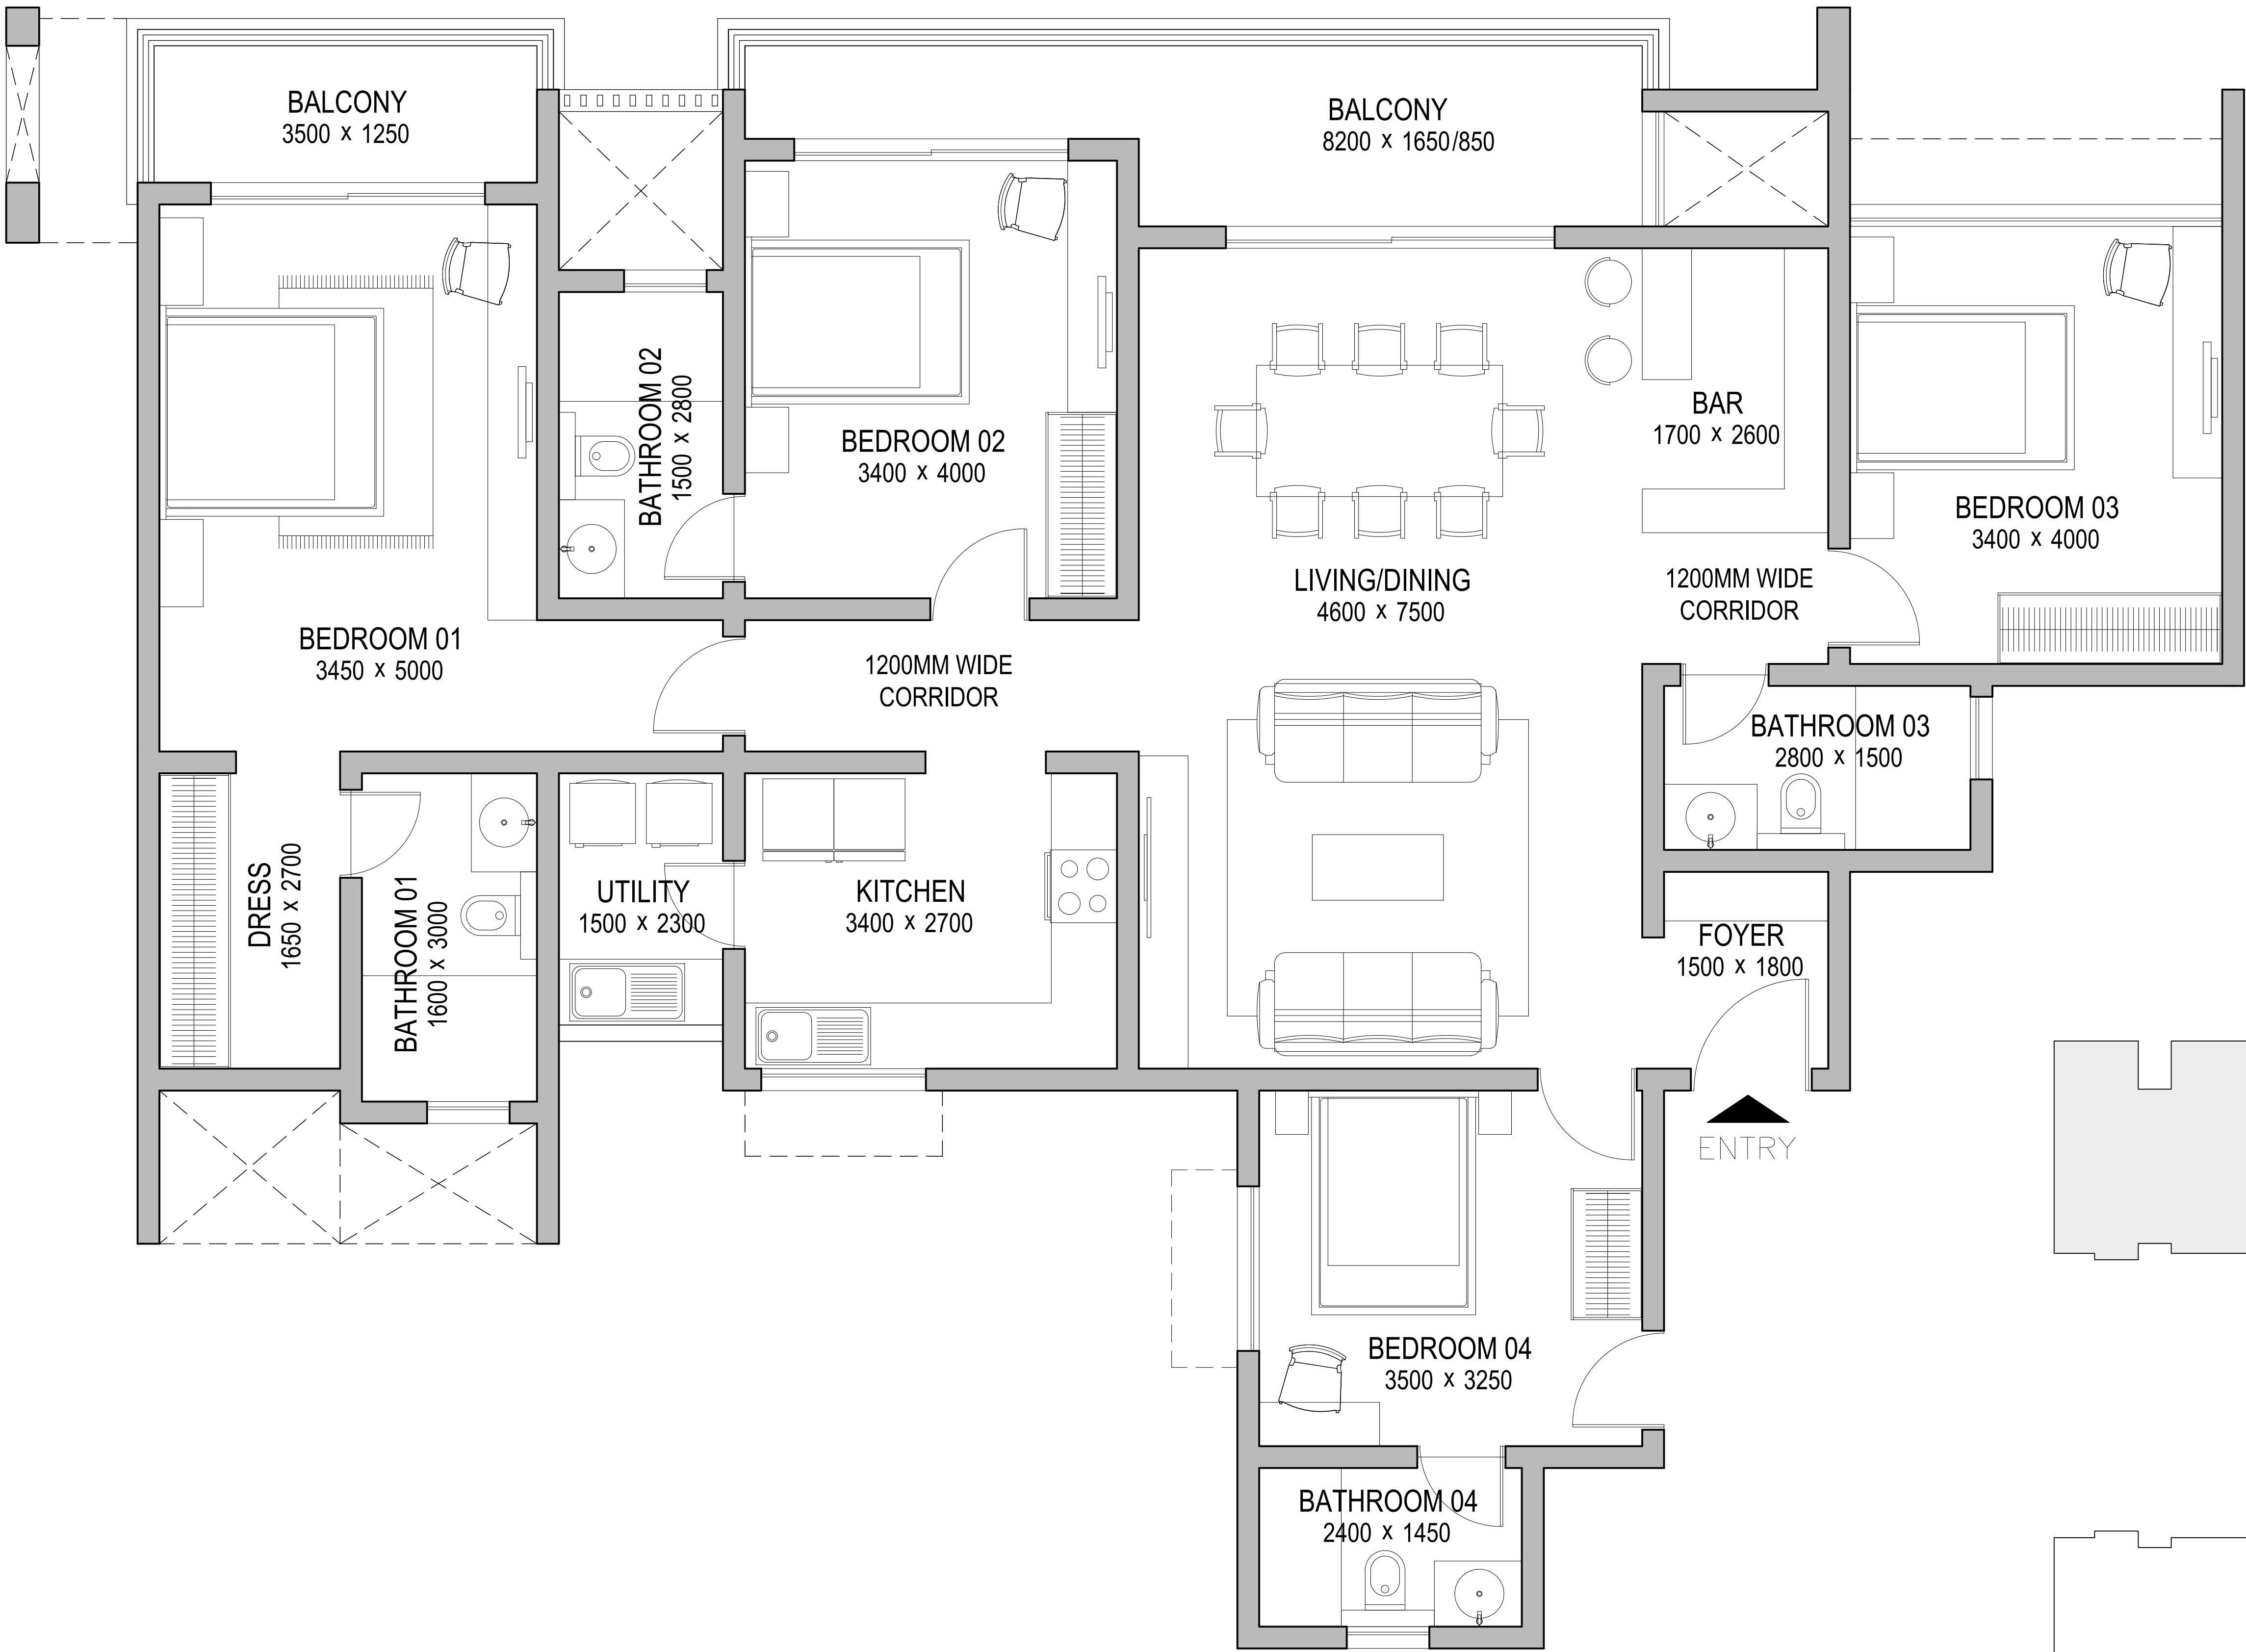

S.No.	UNIT NO	TYPE
1.	D1033	F5
2.	D1053	F5
3.	D1073	F5
4.	D1093	F5
5.	D1113	F5
6.	D1143	F5
7.	D1163	F5
8.	D1183	F5

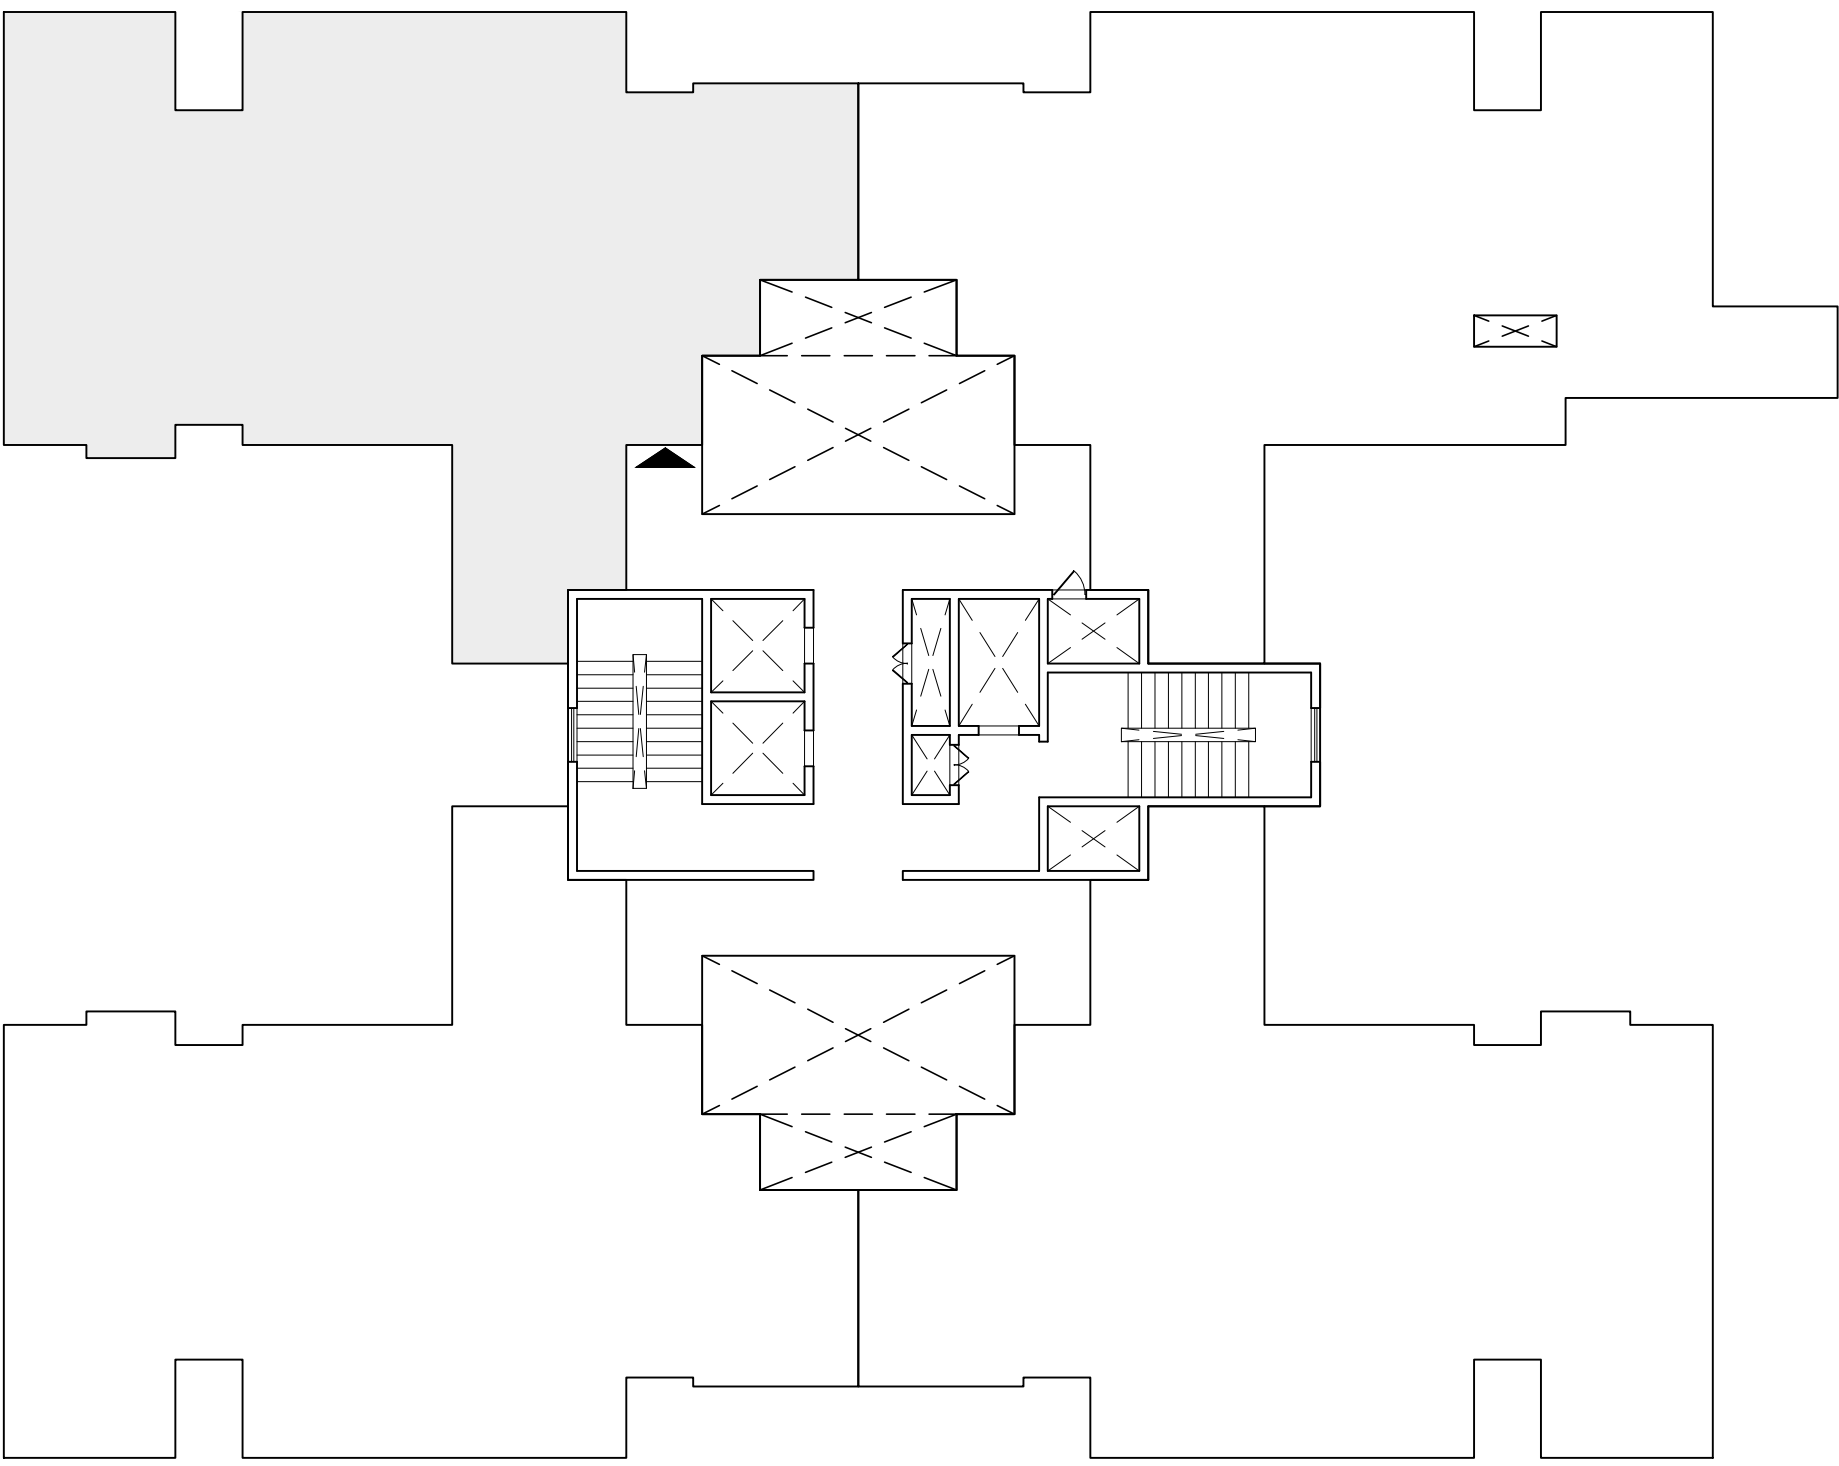


01 UNIT PLAN
SCALE 1:100

02 KEY PLAN
SCALE - NTS


REVISIONS		
R.NO.	DATE	DESCRIPTION

NOTE
• THE SIZE, SHAPE AND POSITION OF OPENINGS, DUCTS, & COLUMNS SIZES ARE SUBJECT TO CHANGE AFTER FINALIZATION OF FACADE & SERVICES. • AREAS MENTIONED ARE SUBJECT TO CHANGE AFTER FINALZATION OF SERVICES & STRUCTURAL DESIGN. • THE FURNITURE SHOWN IN THE DRAWING IS ONLY TO INDICATE THE SPACE AVAILABLE & THE LIKELY POSITION OF ELECTRICAL POINTS. • ROOM SIZES INDICATED ARE STRUCTURAL SIZES & ACTUAL SIZES MAY VARY DUE TO FINISHES.

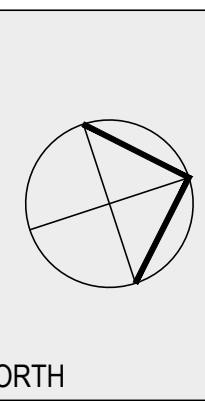


ARCHITECT	APPROVED BY	PROJECT CODE	0385
VENKATESH	ARUN KUMAR	DRG.NO.	AM - 103
		DATE	27.09.2022
		SCALE	1: 100
		SHEET SIZE	A4


DRAWING TITLE	PROJECT TITLE
TYPE - F3 TOWER - D1	SOBHA CITY GURGAON

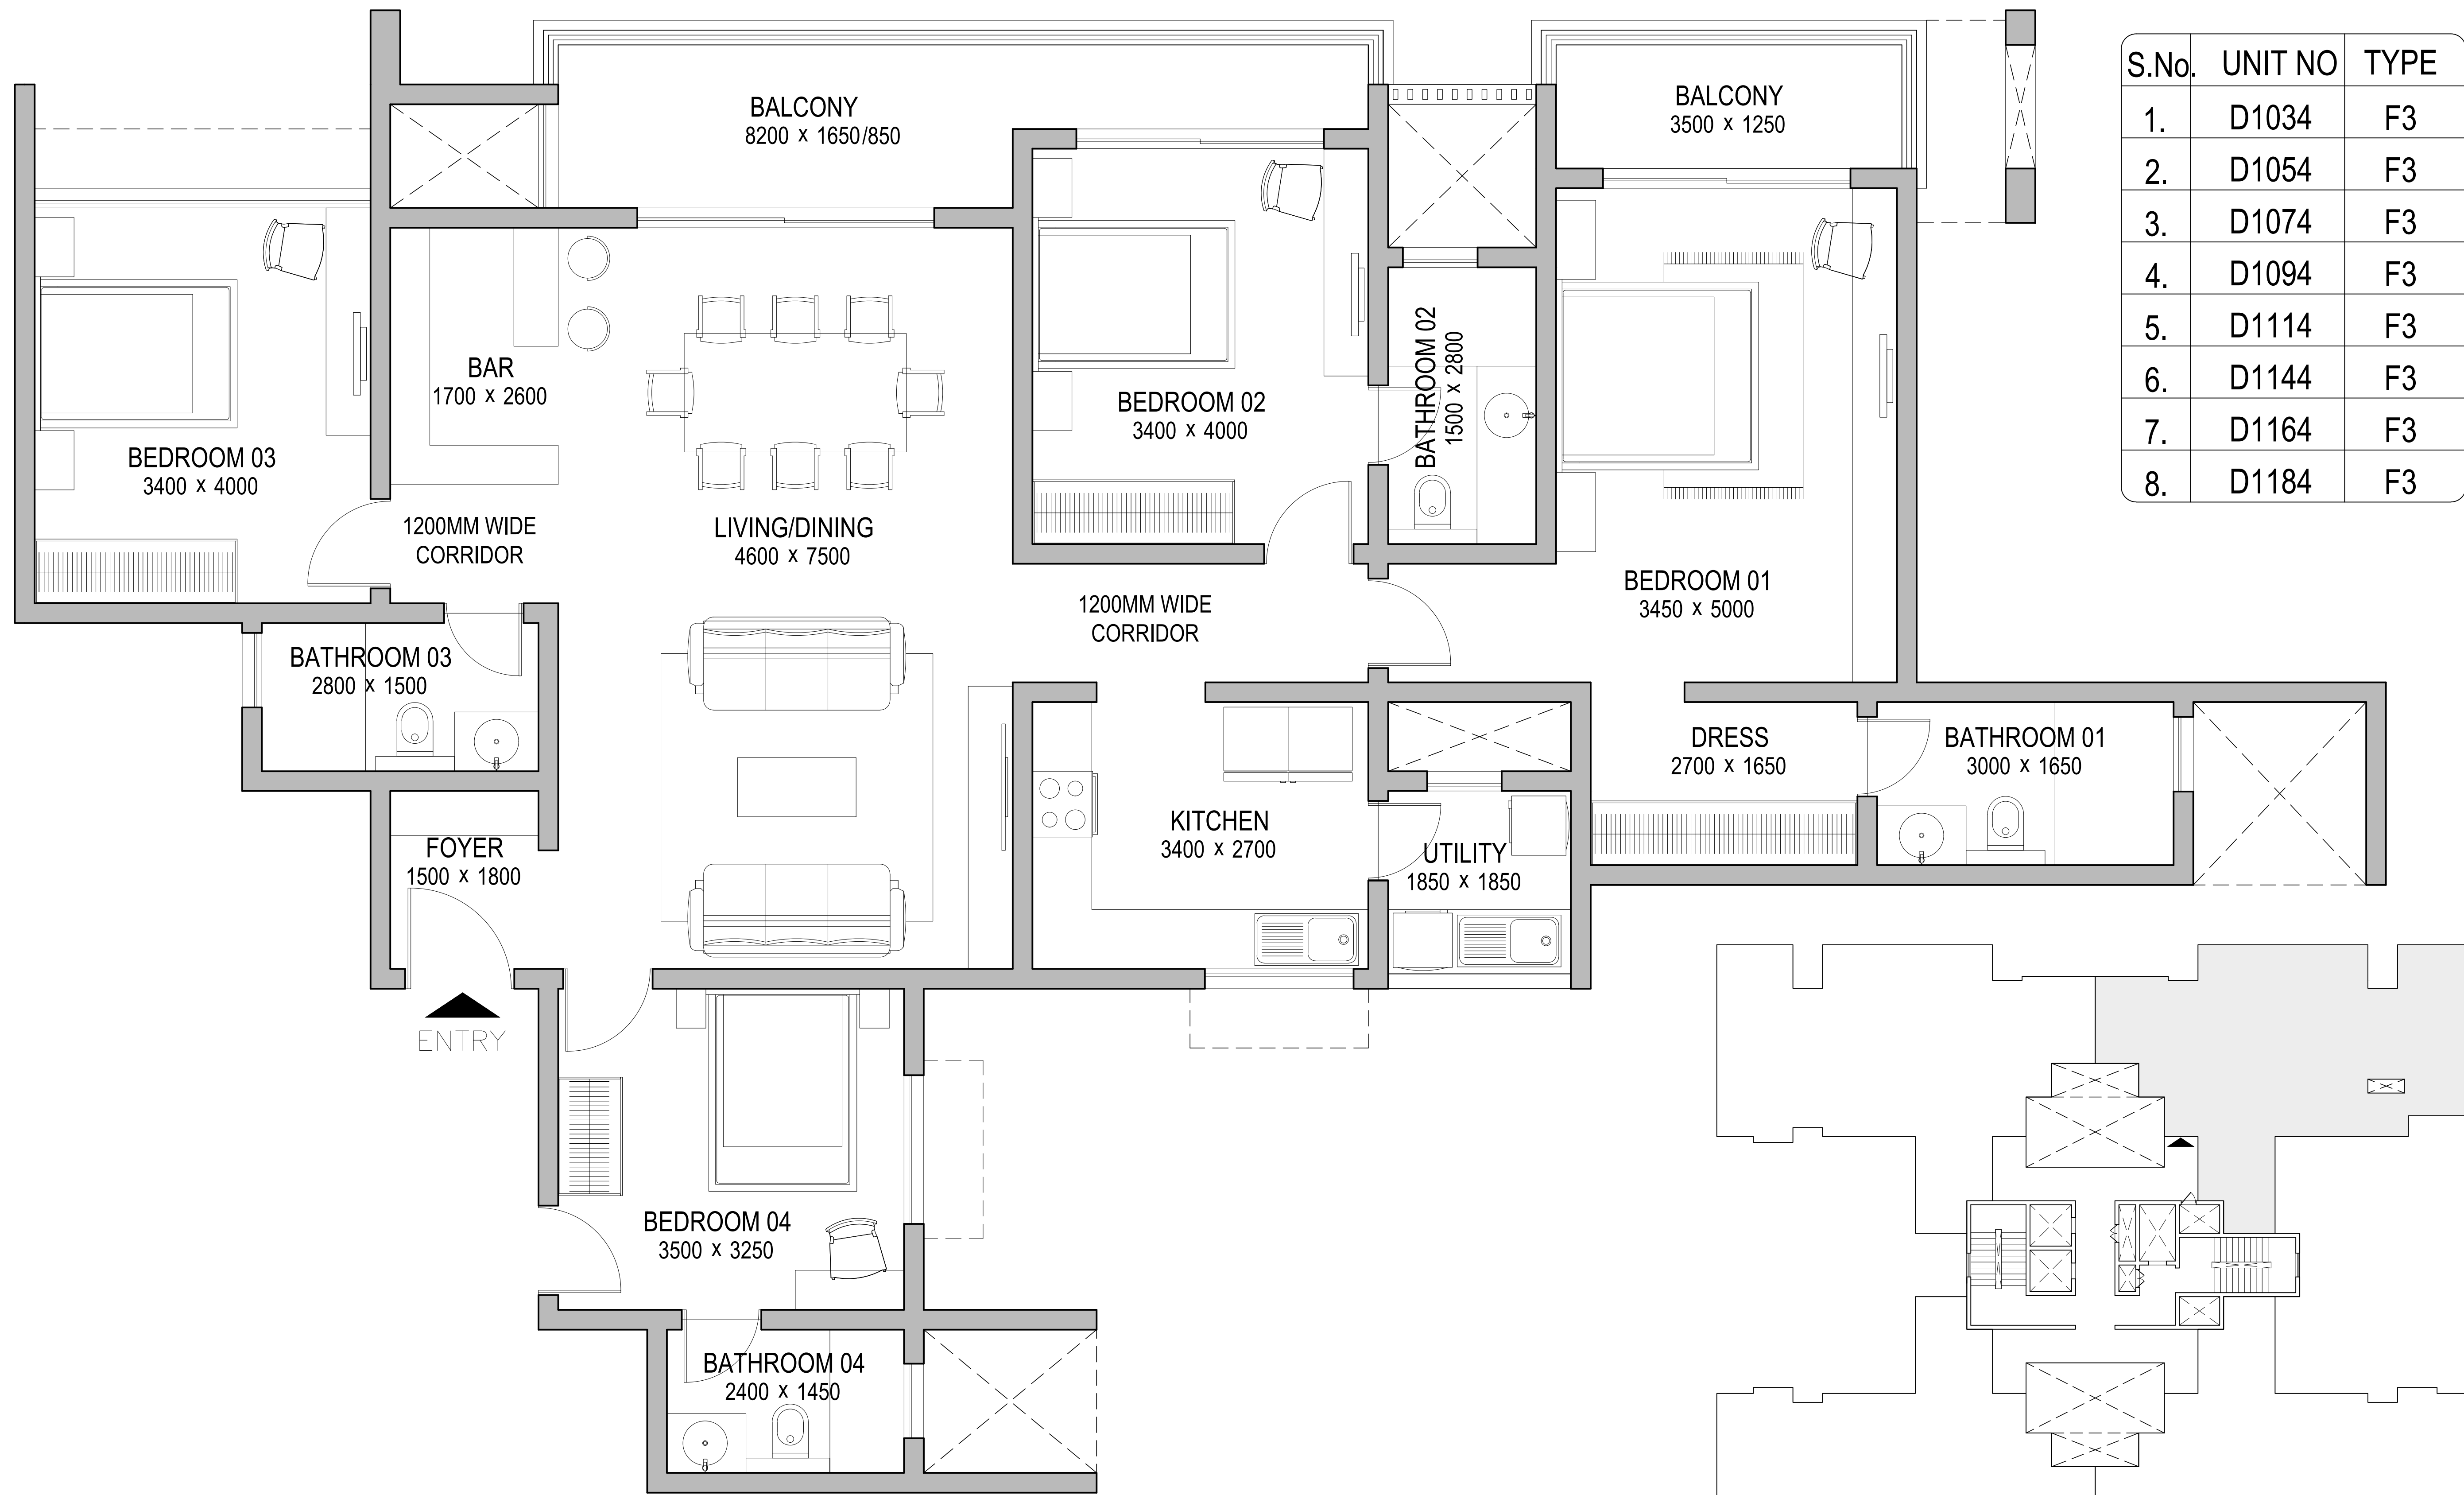

01 UNIT PLAN
SCALE 1:100


02 KEY PLAN
SCALE - NTS

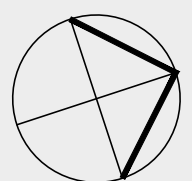REVISIONS			NOTE	ARCHITECT	APPROVED BY	PROJECT CODE		DRAWING TITLE	PROJECT TITLE	 SOBHA LIMITED 'SOBHA', REGD. & CORPORATE OFFICE, SARJAPUR - MARATHAHALLI OUTER RING ROAD (ORR), DEVARABISANAHALLI, BELLANDUR POST, BANGALORE 560 103, INDIA. TEL: 49320000, E-mail: architects@sobha.com
R.NO.	DATE	DESCRIPTION				DRG.NO.	AM - 104			
			- THE SIZE, SHAPE AND POSITION OF OPENINGS, DUCTS, & COLUMNS SIZES ARE SUBJECT TO CHANGE AFTER FINALIZATION OF FACADE & SERVICES. - AREAS MENTIONED ARE SUBJECT TO CHANGE AFTER FINALIZATION OF SERVICES & STRUCTURAL DESIGN. - THE FURNITURE SHOWN IN THE DRAWING IS ONLY TO INDICATE THE SPACE AVAILABLE & THE LIKELY POSITION OF ELECTRICAL POINTS. - ROOM SIZES INDICATED ARE STRUCTURAL SIZES & ACTUAL SIZES MAY VARY DUE TO FINISHES.	 NORTH	VENKATESH	ARUN KUMAR	PROJECT CODE	0385		
			DRG.NO.			AM - 104	TYPE - F3 TOWER - D1	SOBHA CITY GURGAON		
			DATE			27.09.2022				
			SCALE			1: 100				
			SHEET SIZE			A4				

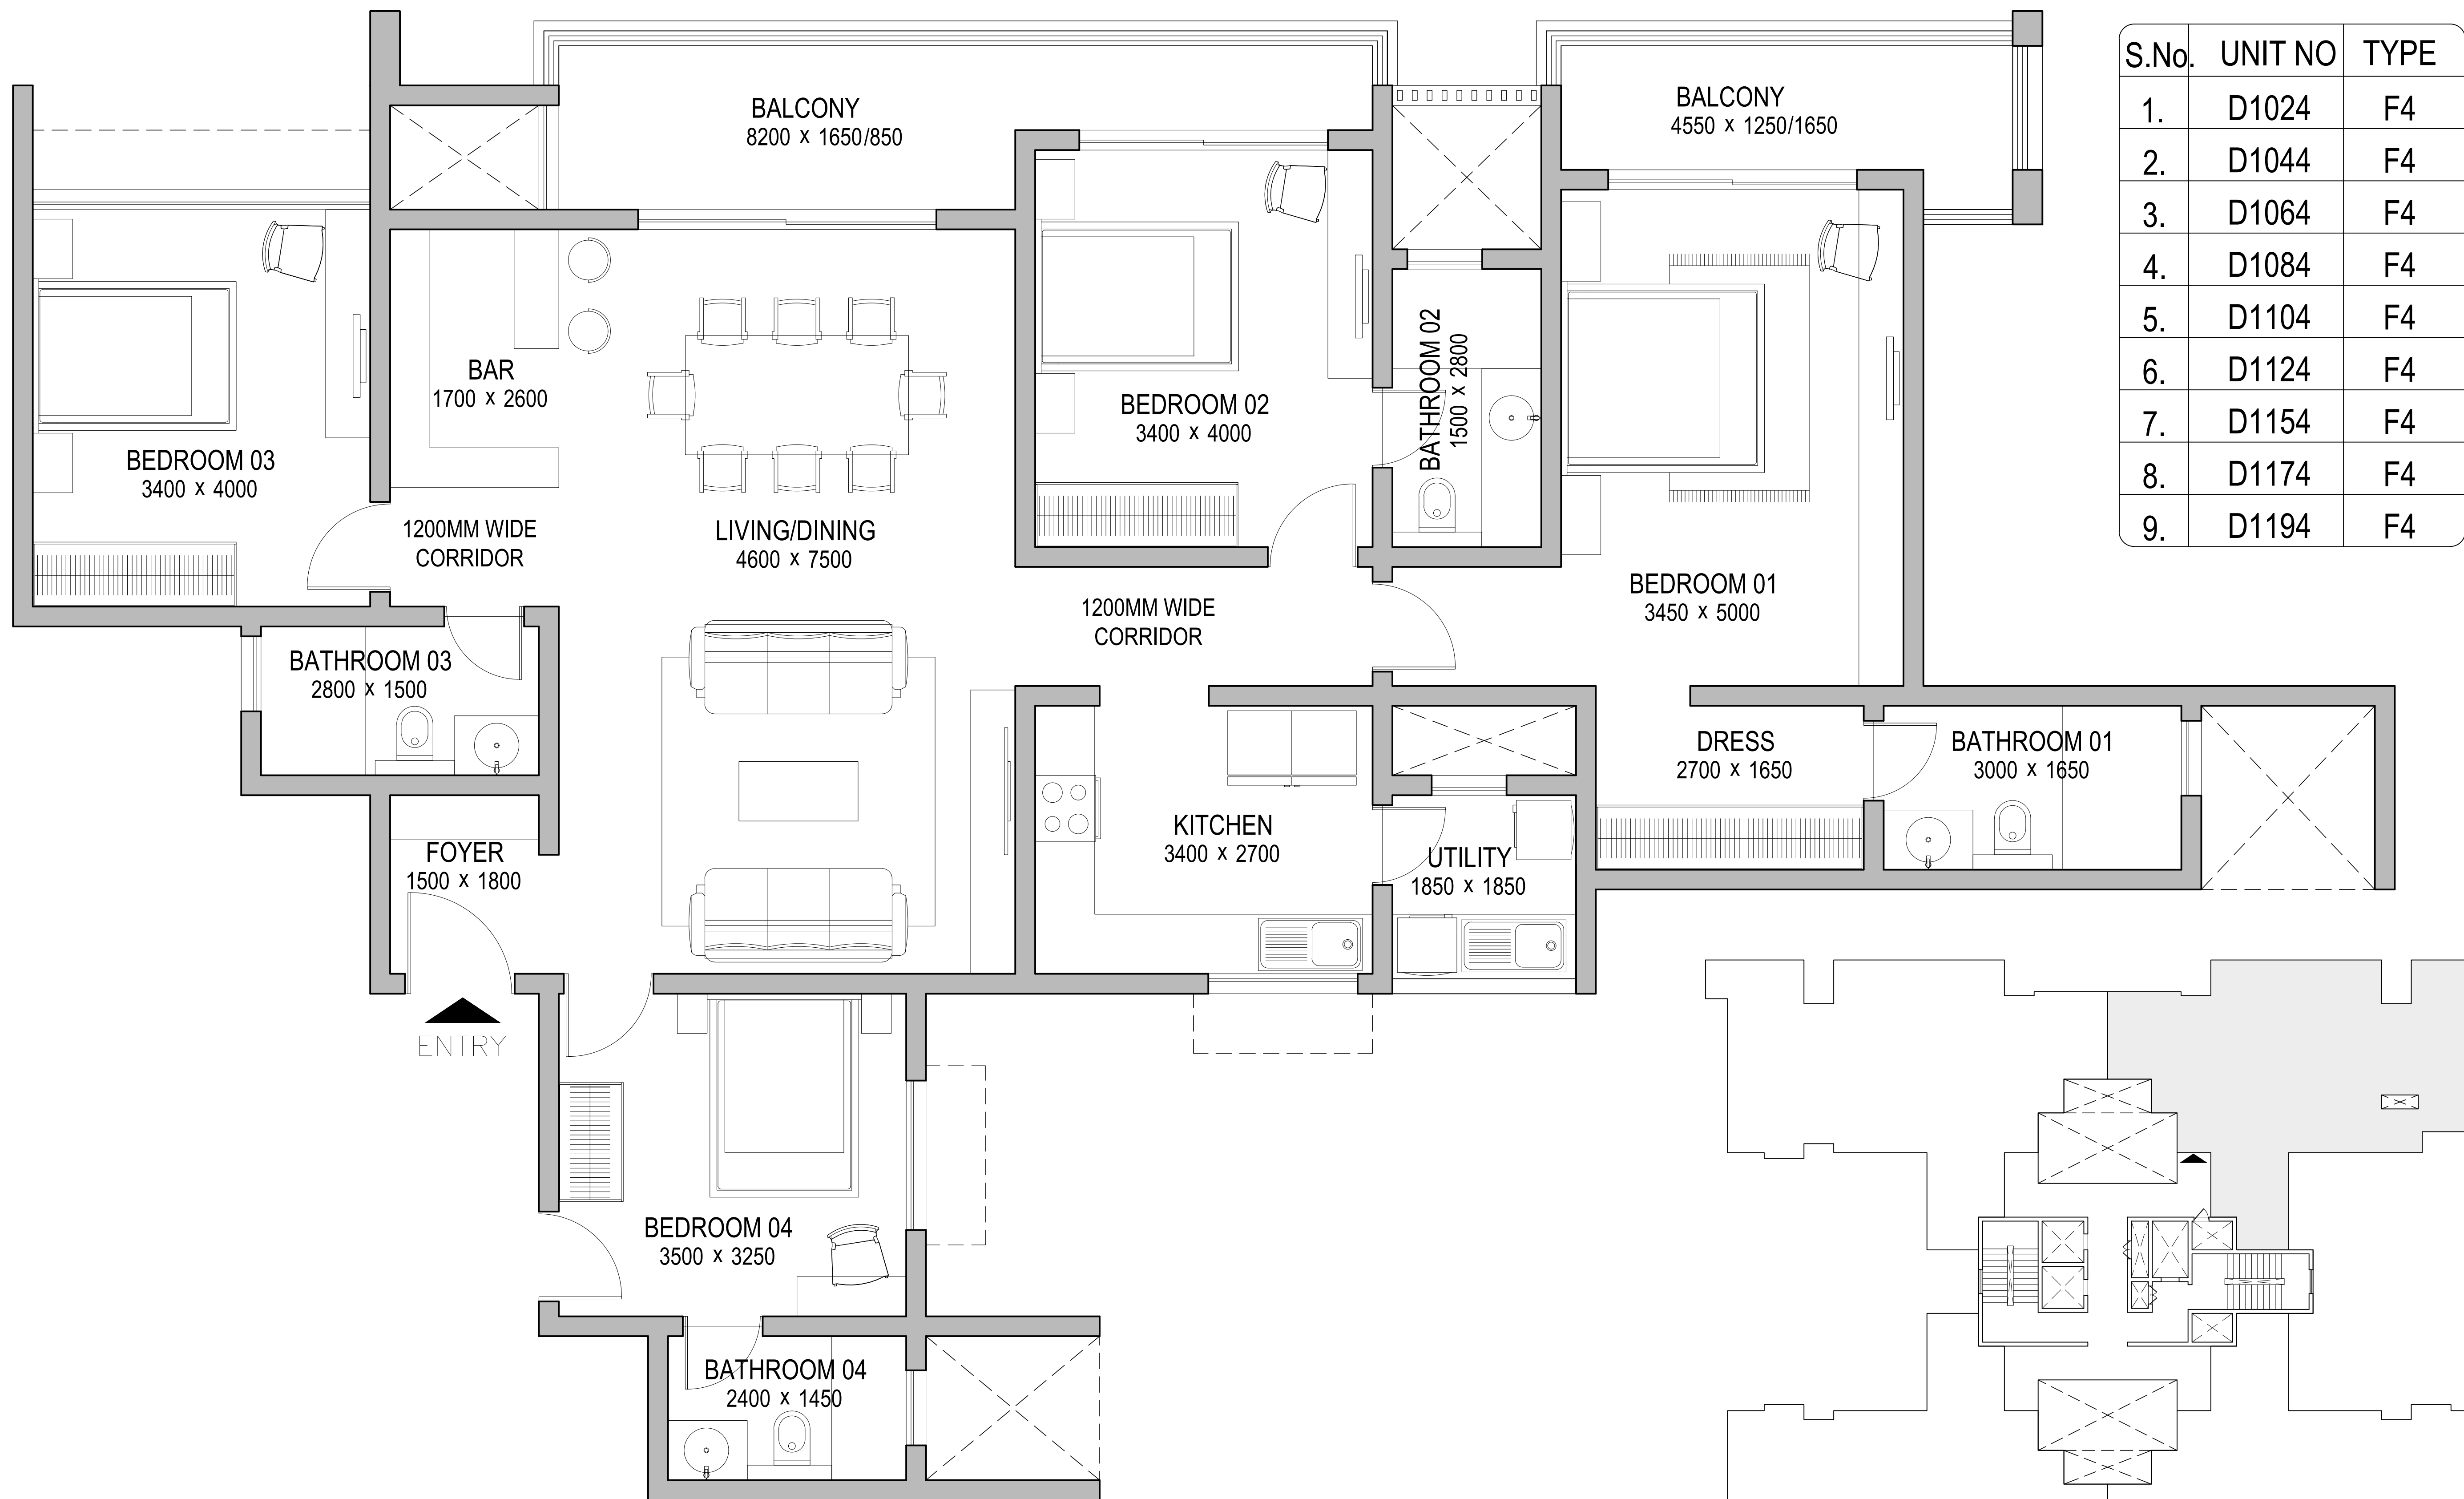



01 UNIT PLAN
SCALE 1:100

02 KEY PLAN
SCALE - NTS

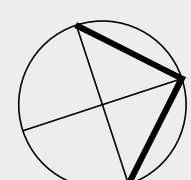REVISIONS			NOTE		ARCHITECT	APPROVED BY	PROJECT CODE		DRAWING TITLE		PROJECT TITLE	
							0385		TYPE - F4 TOWER - D1			
							AM - 108					
							27.09.2022					
							1: 100					
R.NO.	DATE	DESCRIPTION	- THE SIZE, SHAPE AND POSITION OF OPENINGS, DUCTS, & COLUMNS SIZES ARE SUBJECT TO CHANGE AFTER FINALIZATION OF FACADE & SERVICES. - AREAS MENTIONED ARE SUBJECT TO CHANGE AFTER FINALZATION OF SERVICES & STRUCTURAL DESIGN. - THE FURNITURE SHOWN IN THE DRAWING IS ONLY TO INDICATE THE SPACE AVAILABLE & THE LIKELY POSITION OF ELECTRICAL POINTS. - ROOM SIZES INDICATED ARE STRUCTURAL SIZES & ACTUAL SIZES MAY VARY DUE TO FINISHES.	NORTH	VENKATESH	ARUN KUMAR	SHEET SIZE	A4			SOBHA CITY GURGAON	



SOBHA LIMITED
'SOBHA', REGD. & CORPORATE OFFICE,
SARJAPUR - MARATHAHALLI OUTER RING ROAD (ORR),
DEVARABISANAHALLI, BELLANDUR POST,
BANGALORE 560 103, INDIA.
TEL: 49320000, E-mail: architects@sobha.com

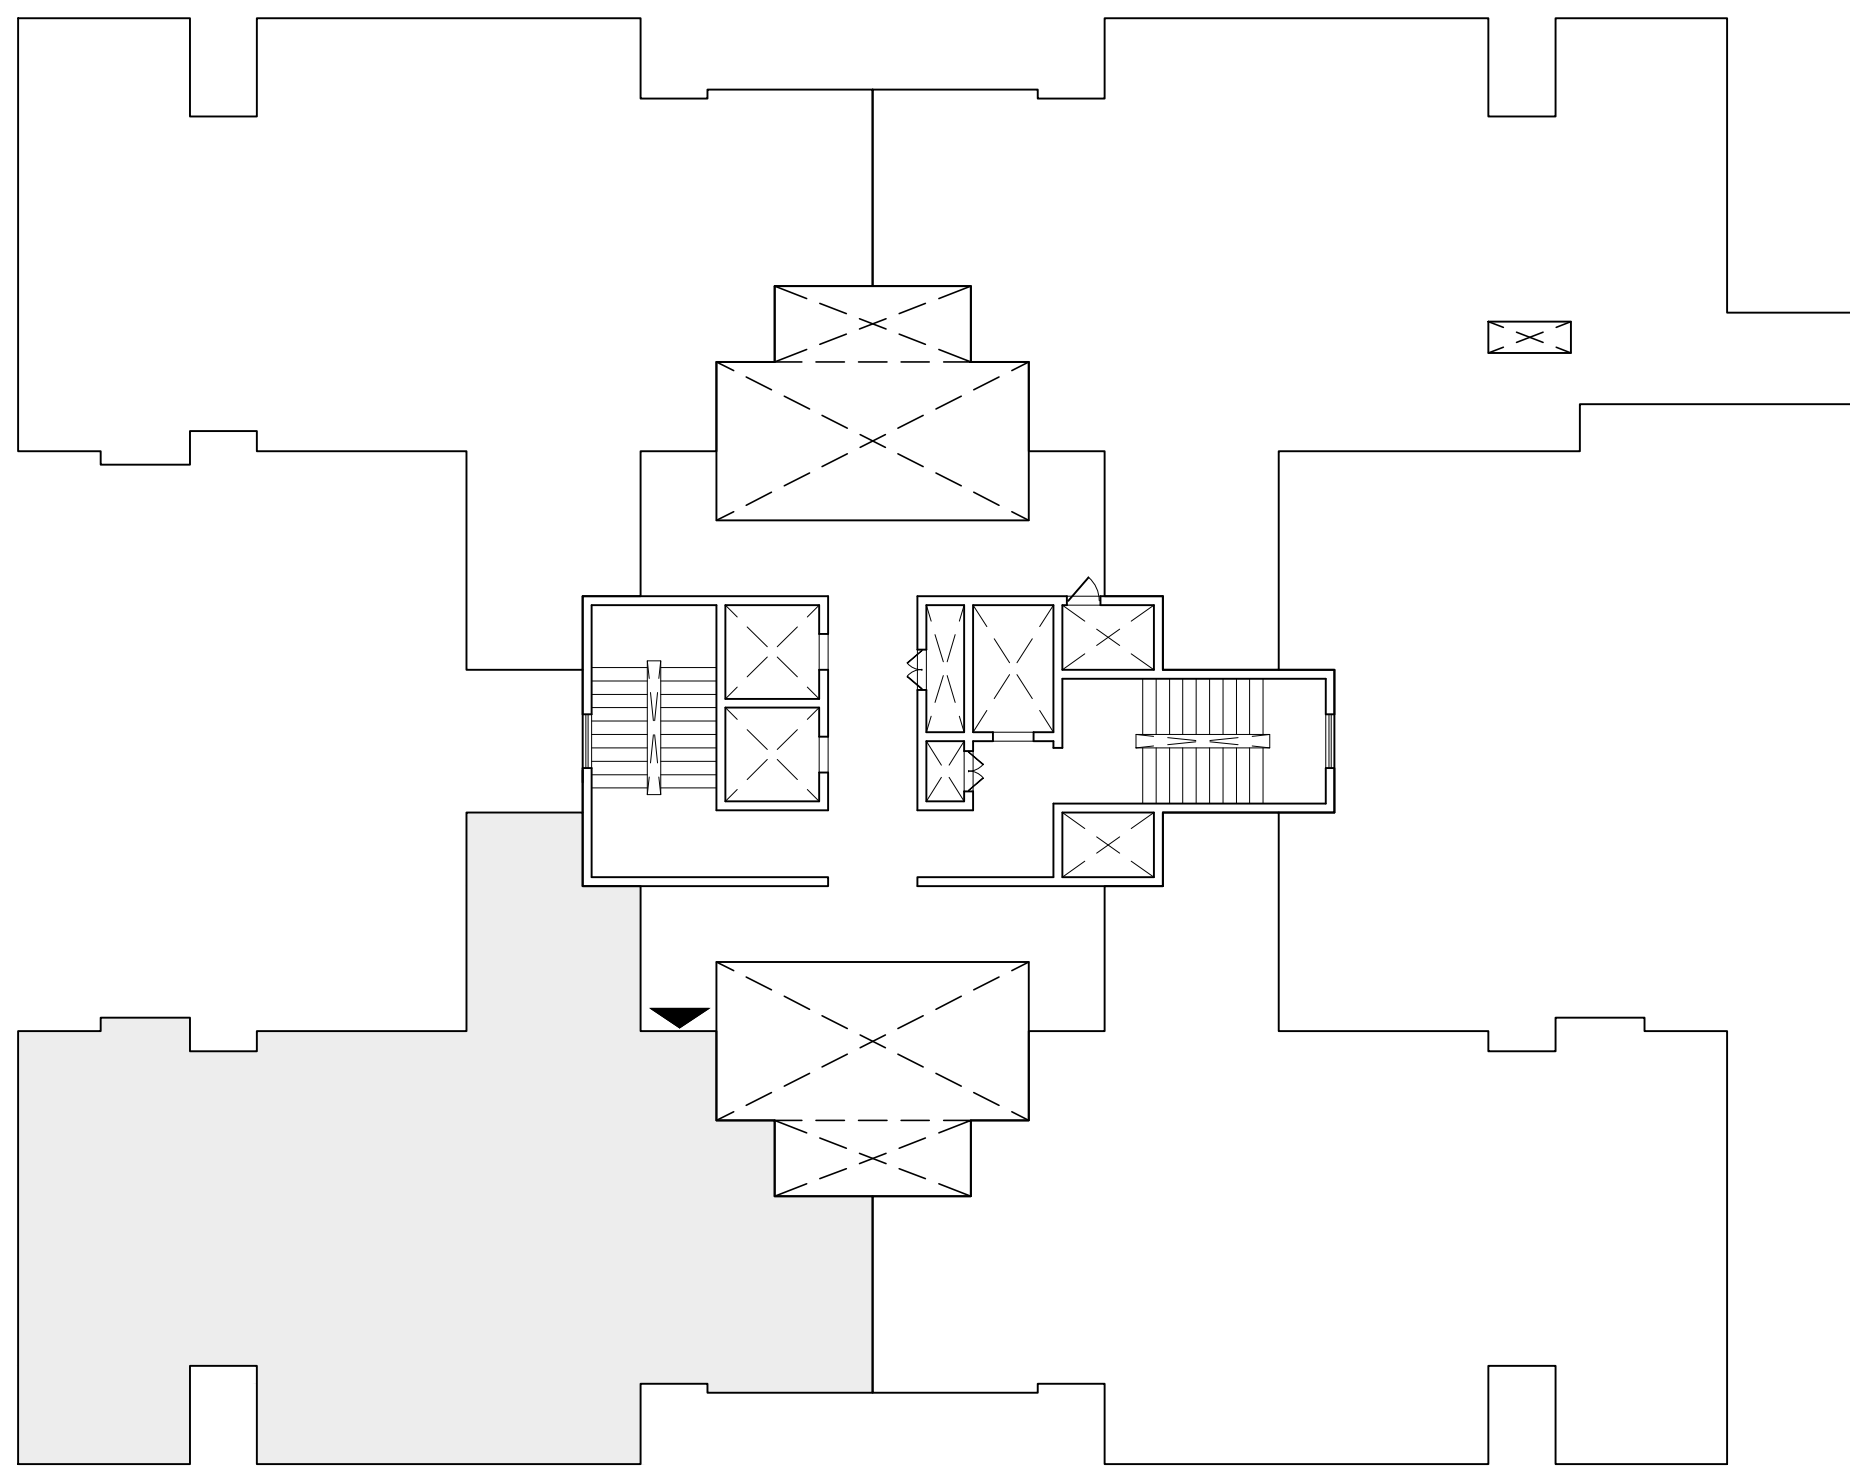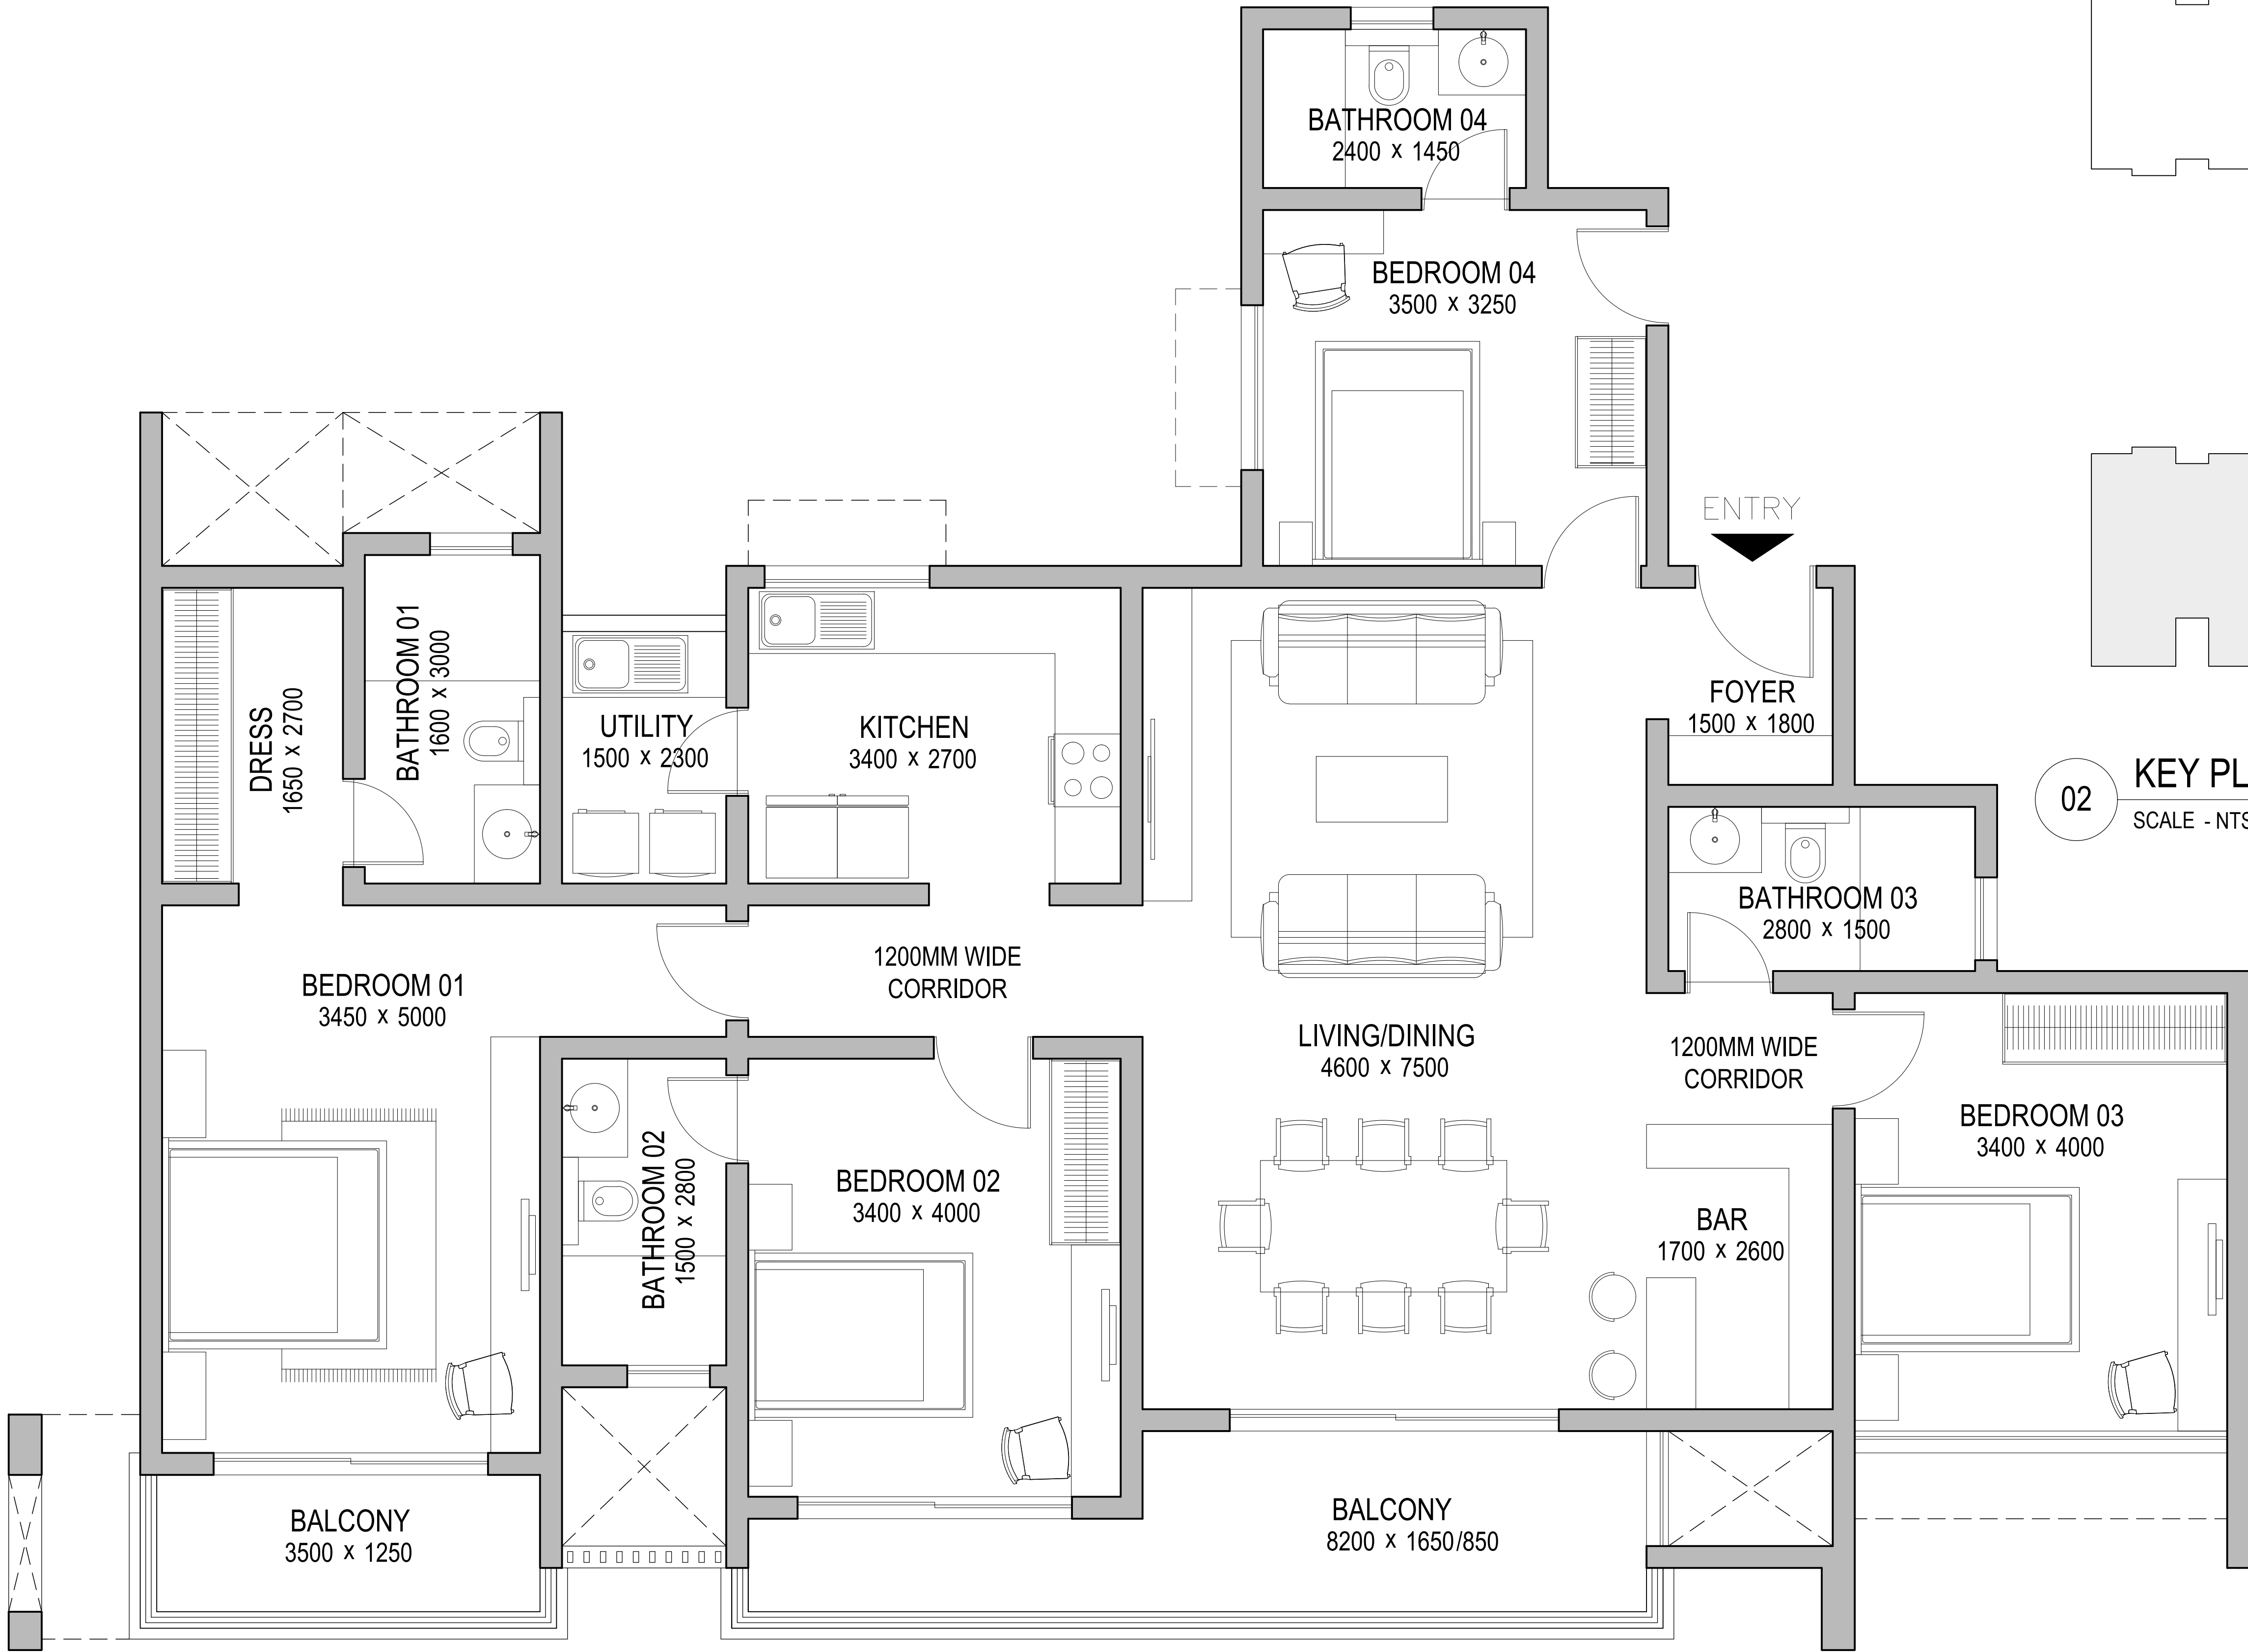


02 KEY PLAN
SCALE - NTS

S.No.	UNIT NO	TYPE
1.	D1032	F5
2.	D1052	F5
3.	D1072	F5
4.	D1092	F5
5.	D1112	F5
6.	D1142	F5
7.	D1162	F5
8.	D1182	F5

01 UNIT PLAN
SCALE 1:100

REVISIONS		
R.NO.	DATE	DESCRIPTION



NOTE
• THE SIZE, SHAPE AND POSITION OF OPENINGS, DUCTS, & COLUMNS SIZES ARE SUBJECT TO CHANGE AFTER FINALIZATION OF FACADE & SERVICES.
• AREAS MENTIONED ARE SUBJECT TO CHANGE AFTER FINALIZATION OF SERVICES & STRUCTURAL DESIGN.
• THE FURNITURE SHOWN IN THE DRAWING IS ONLY TO INDICATE THE SPACE AVAILABLE & THE LIKELY POSITION OF ELECTRICAL POINTS.
• ROOM SIZES INDICATED ARE STRUCTURAL SIZES & ACTUAL SIZES MAY VARY DUE TO FINISHES.

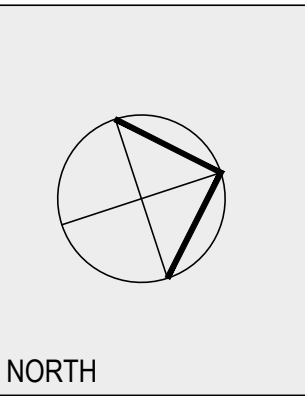

ARCHITECT	APPROVED BY	PROJECT CODE
		0385
		DRG.NO. AM - 102
		DATE 27.09.2022
		SCALE 1: 100
		SHEET SIZE A4


DRAWING TITLE
TYPE - F5 TOWER - D1

PROJECT TITLE
SOBHA CITY GURGAON

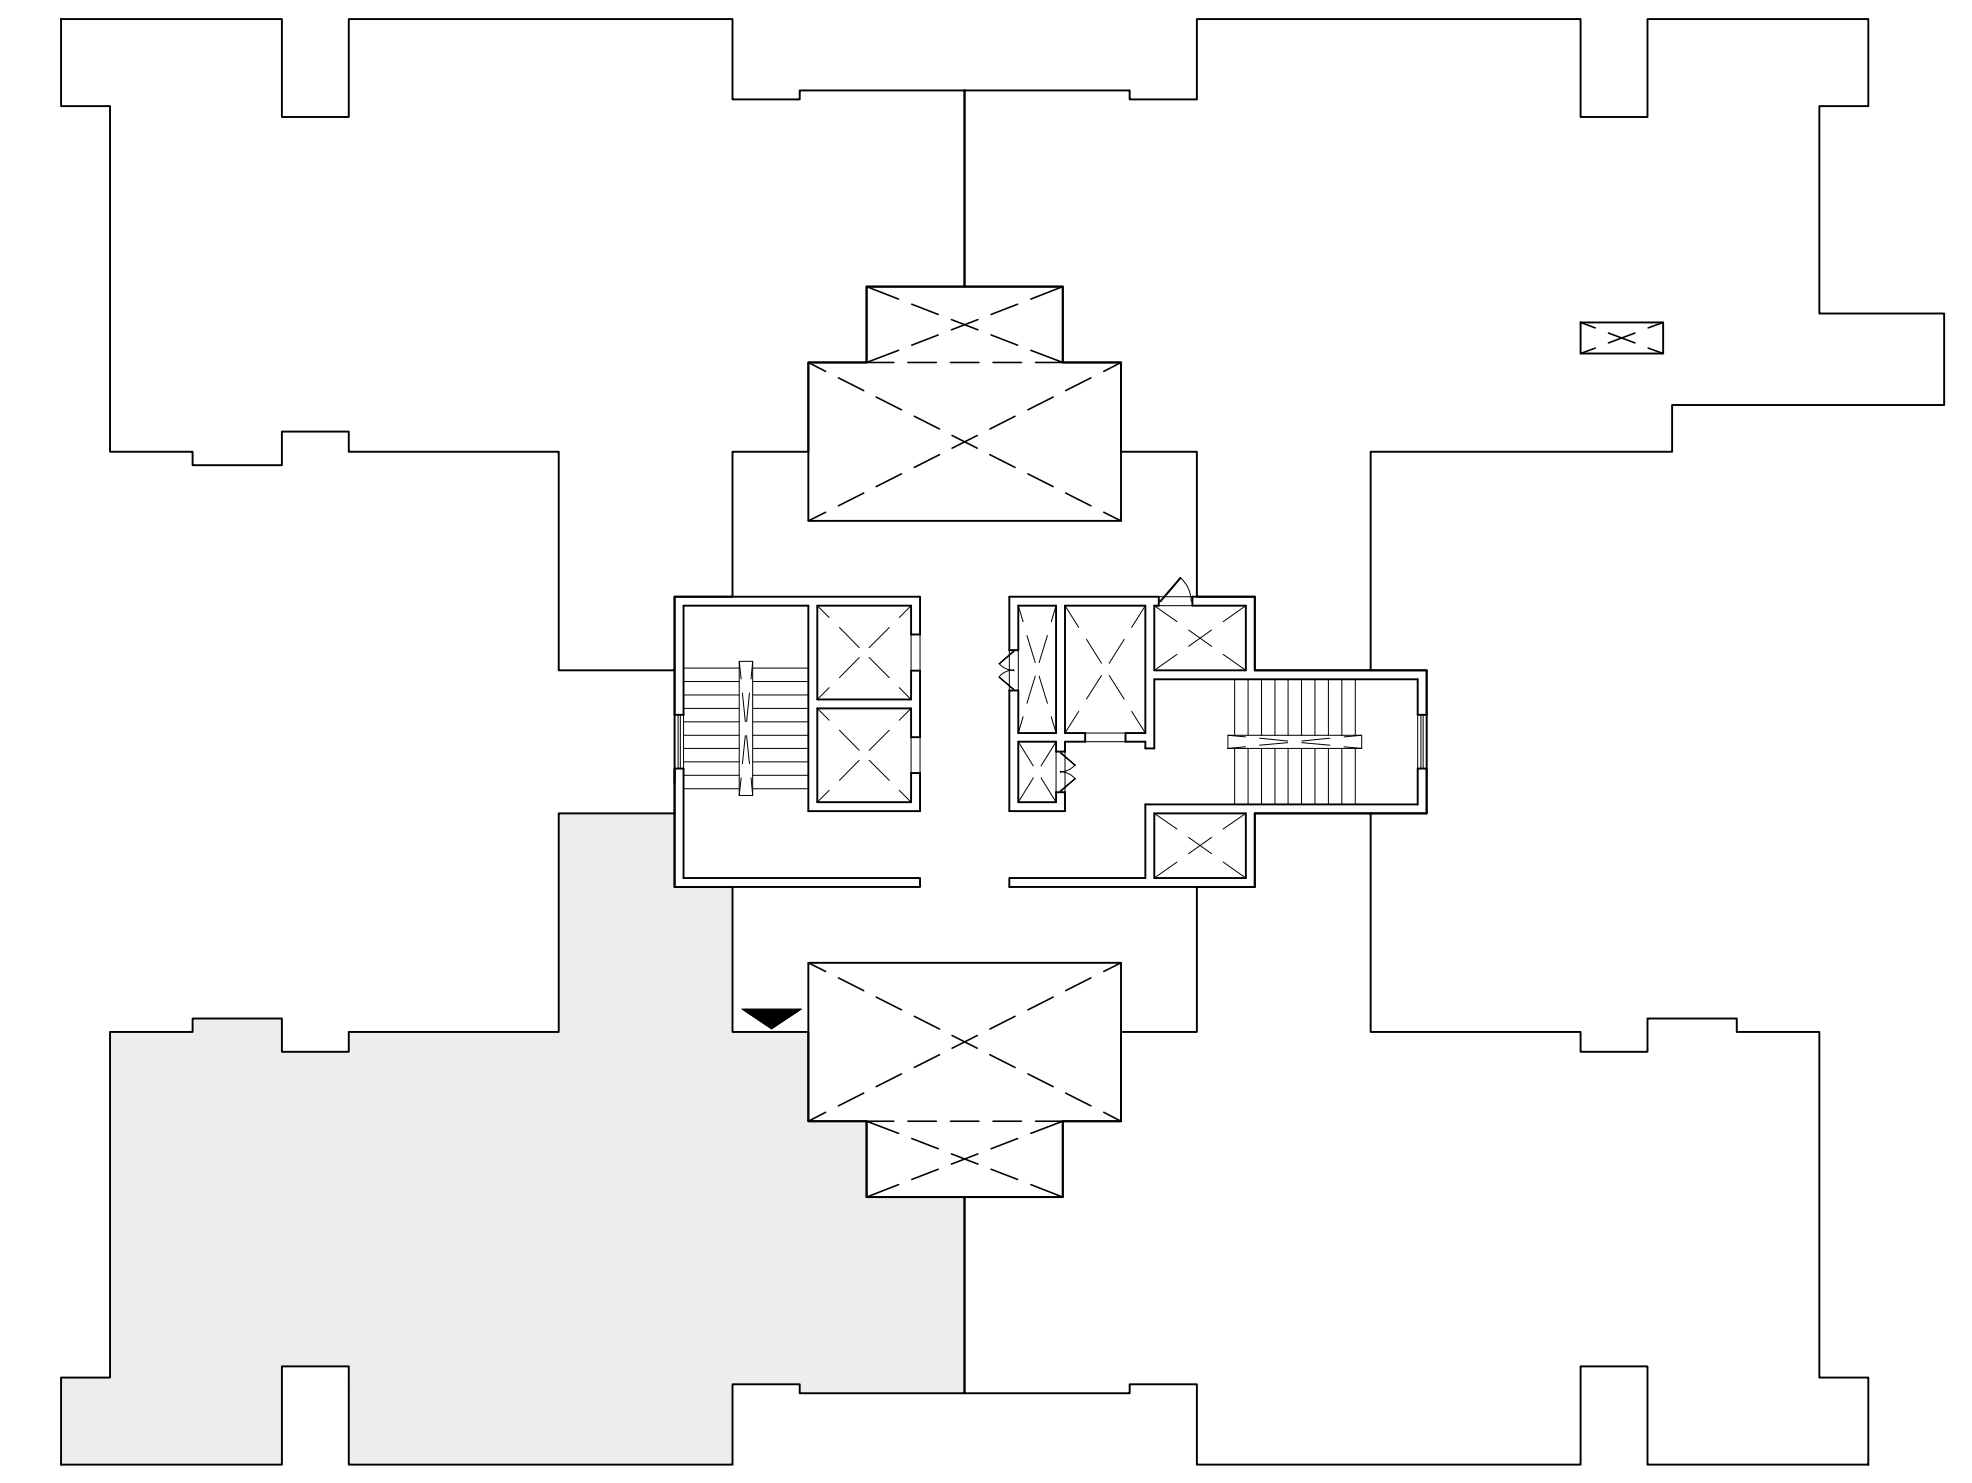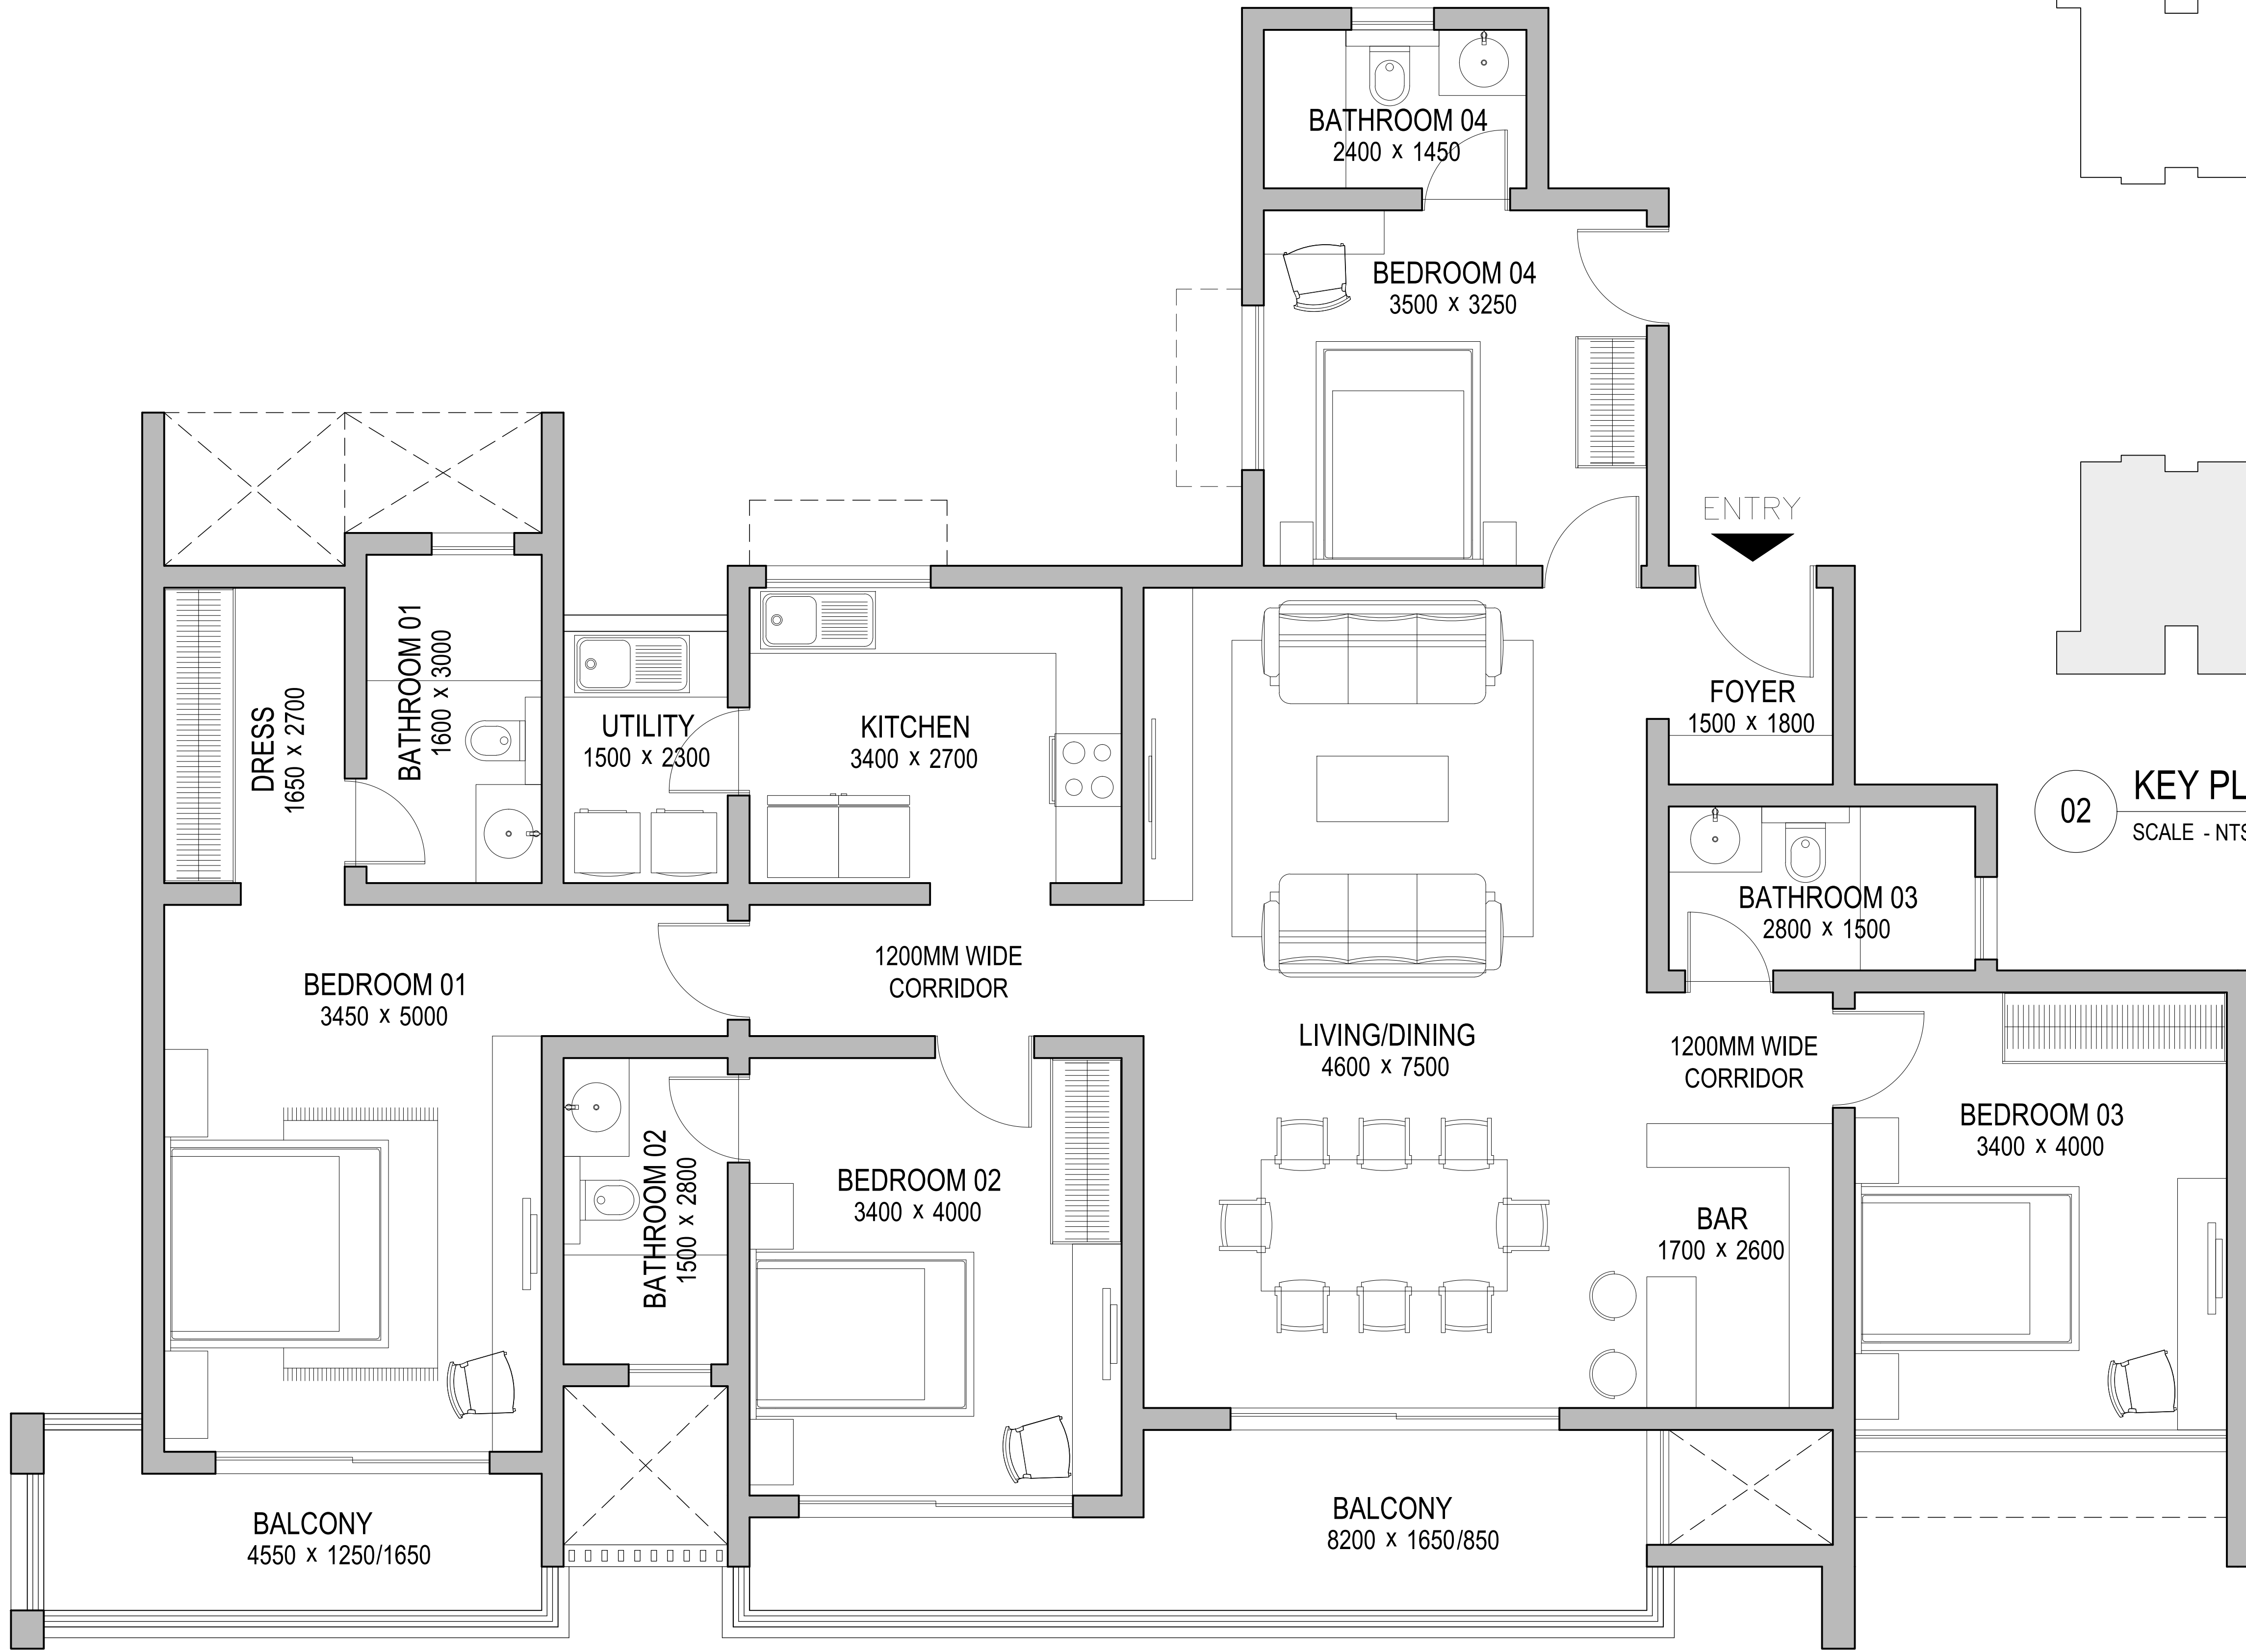


S.No.	UNIT NO	TYPE
1.	D1022	F6
2.	D1042	F6
3.	D1062	F6
4.	D1082	F6
5.	D1102	F6
6.	D1122	F6
7.	D1152	F6
8.	D1172	F6
9.	D1192	F6

01 UNIT PLAN
SCALE 1:100

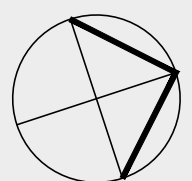
REVISIONS			NOTE		ARCHITECT	APPROVED BY	PROJECT CODE		DRAWING TITLE	PROJECT TITLE
R.NO.	DATE	DESCRIPTION					0385			
			- THE SIZE, SHAPE AND POSITION OF OPENINGS, DUCTS, & COLUMNS SIZES ARE SUBJECT TO CHANGE AFTER FINALIZATION OF FACADE & SERVICES. - AREAS MENTIONED ARE SUBJECT TO CHANGE AFTER FINALIZATION OF SERVICES & STRUCTURAL DESIGN. - THE FURNITURE SHOWN IN THE DRAWING IS ONLY TO INDICATE THE SPACE AVAILABLE & THE LIKELY POSITION OF ELECTRICAL POINTS. - ROOM SIZES INDICATED ARE STRUCTURAL SIZES & ACTUAL SIZES MAY VARY DUE TO FINISHES.	NORTH	VENKATESH	ARUN KUMAR	DRG.NO.	AM - 106	TYPE - F6 TOWER - D1	SOBHA CITY GURGAON
							DATE	27.09.2022		
							SCALE	1: 100		
							SHEET SIZE	A4		



SOBHA LIMITED
'SOBHA', REGD. & CORPORATE OFFICE,
SARJAPUR - MARATHAHALLI OUTER RING ROAD (ORR),
DEVARABISANAHALLI, BELLANDUR POST,
BANGALORE 560 103, INDIA.
TEL: 49320000, E-mail: architects@sobha.com

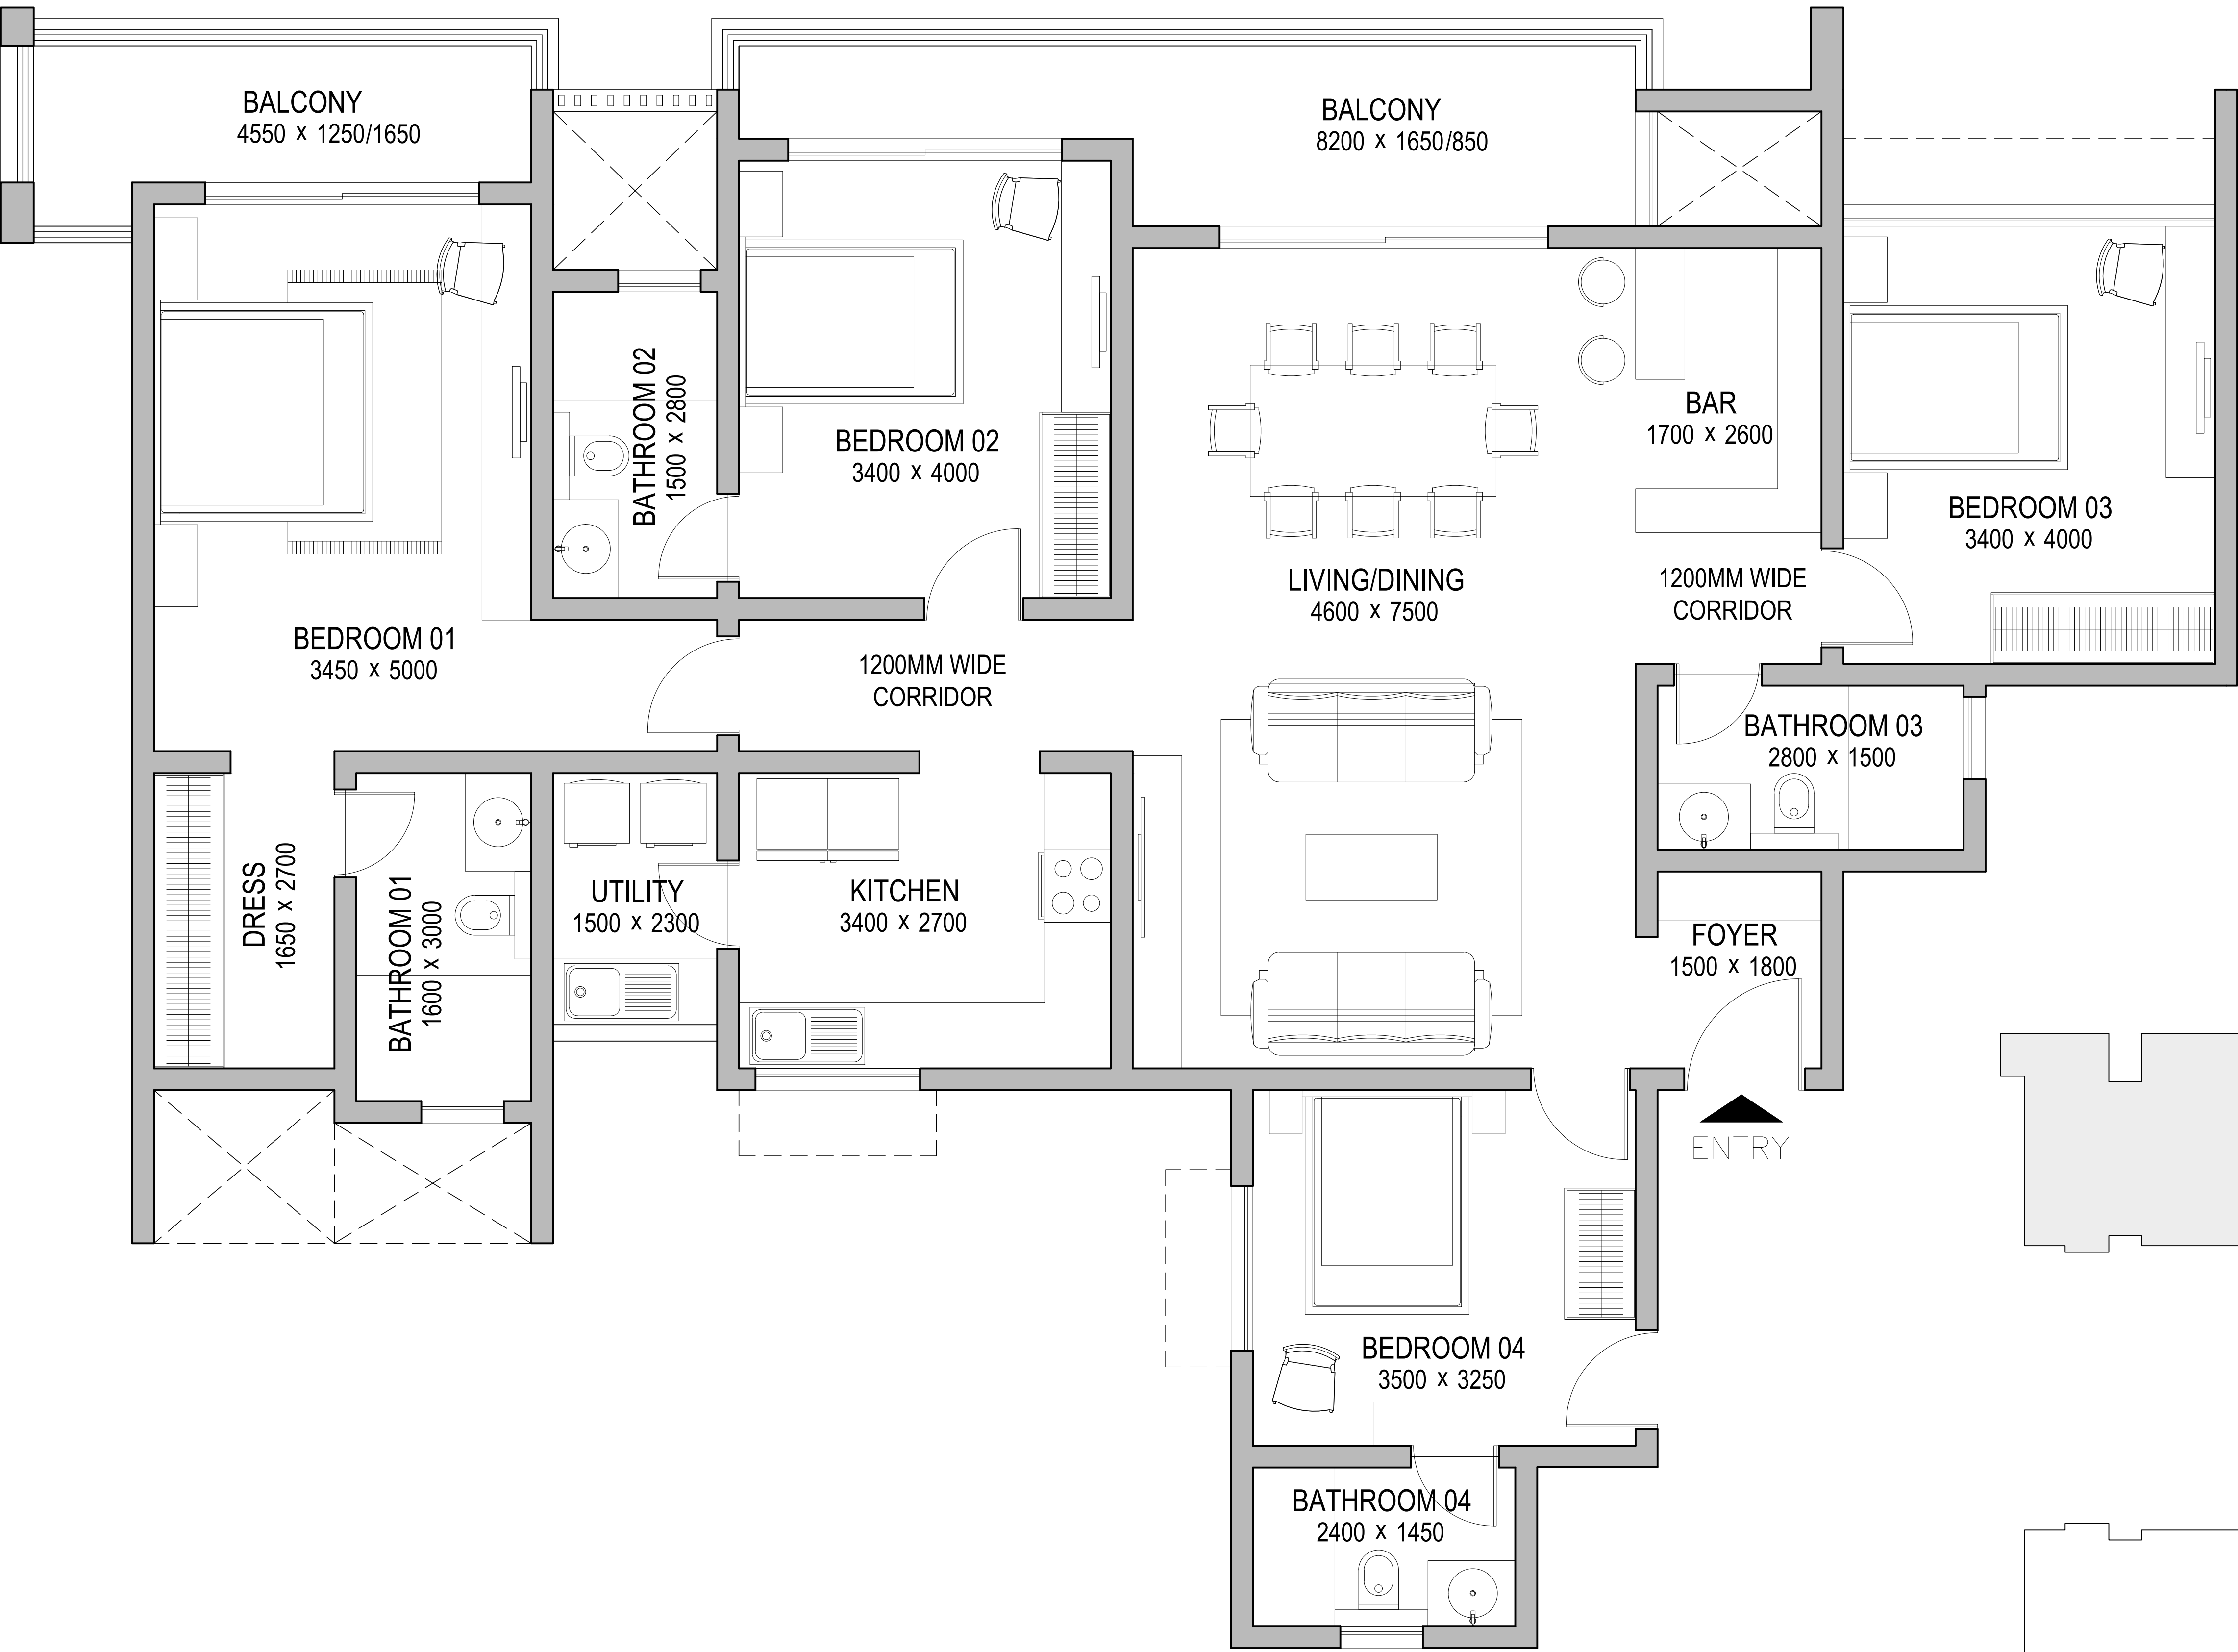


S.No.	UNIT NO	TYPE
1.	D1023	F6
2.	D1043	F6
3.	D1063	F6
4.	D1083	F6
5.	D1103	F6
6.	D1123	F6
7.	D1153	F6
8.	D1173	F6
9.	D1193	F6

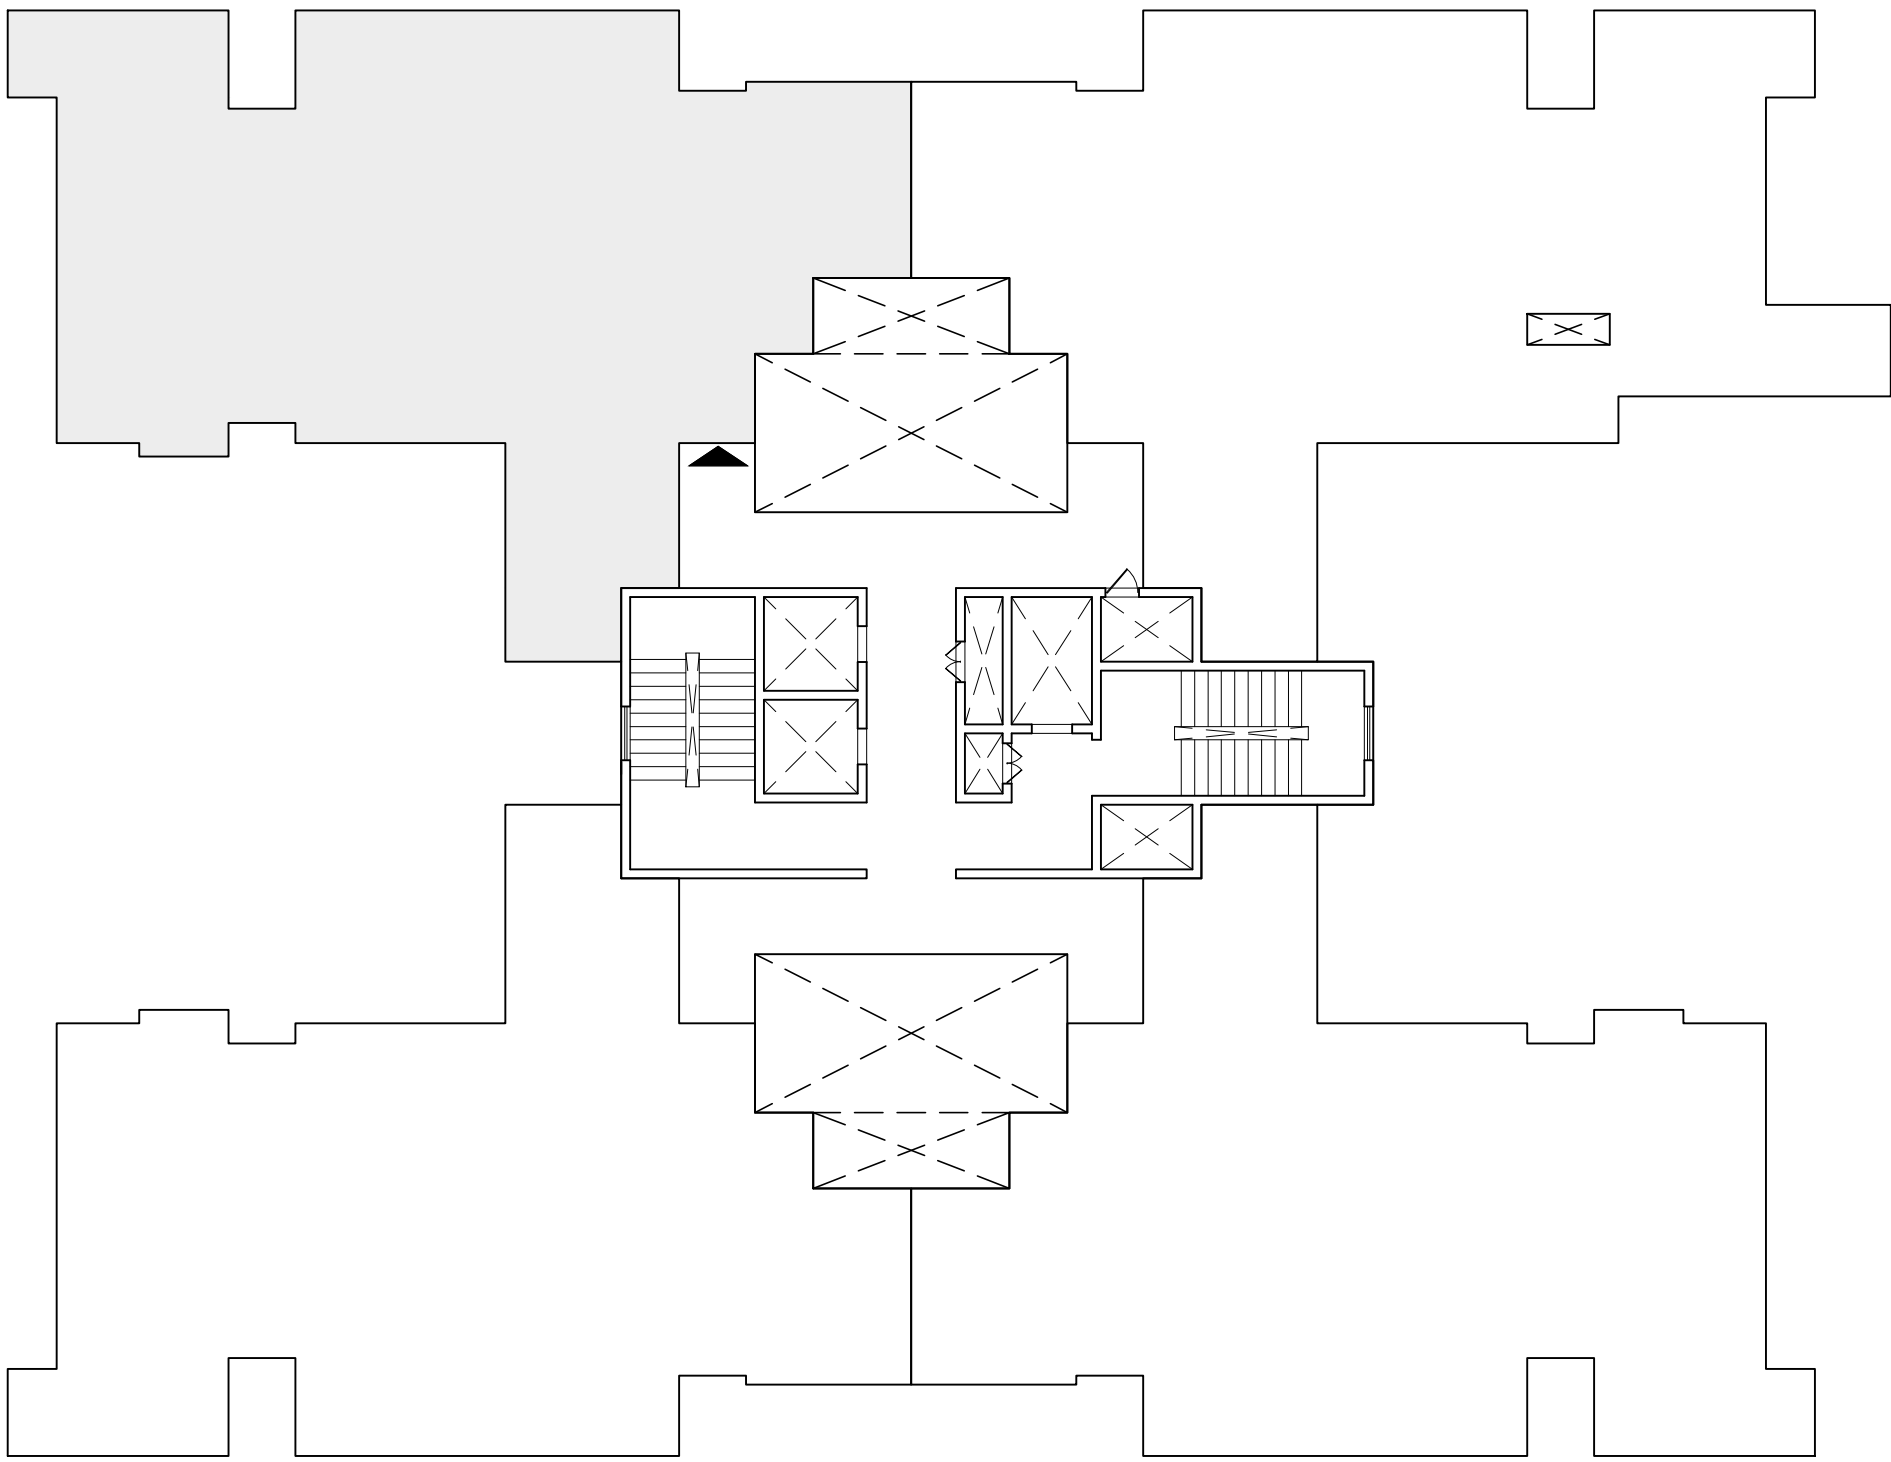

01 UNIT PLAN
SCALE 1:100


02 KEY PLAN
SCALE - NTS

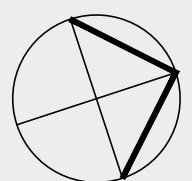REVISIONS			NOTE		ARCHITECT	APPROVED BY	PROJECT CODE		DRAWING TITLE	PROJECT TITLE
								0385		
								AM - 107		
								27.09.2022		
								1: 100		
R.NO.	DATE	DESCRIPTION			VENKATESH	ARUN KUMAR		A4	TYPE - F6 TOWER - D1	SOBHA CITY GURGAON



SOBHA LIMITED
'SOBHA', REGD. & CORPORATE OFFICE,
SARJAPUR - MARATHAHALLI OUTER RING ROAD (ORR),
DEVARABISANAHALLI, BELLANDUR POST,
BANGALORE 560 103, INDIA.
TEL: 49320000, E-mail: architects@sobha.com

S.No.	UNIT NO	TYPE
1.	D1014	F10

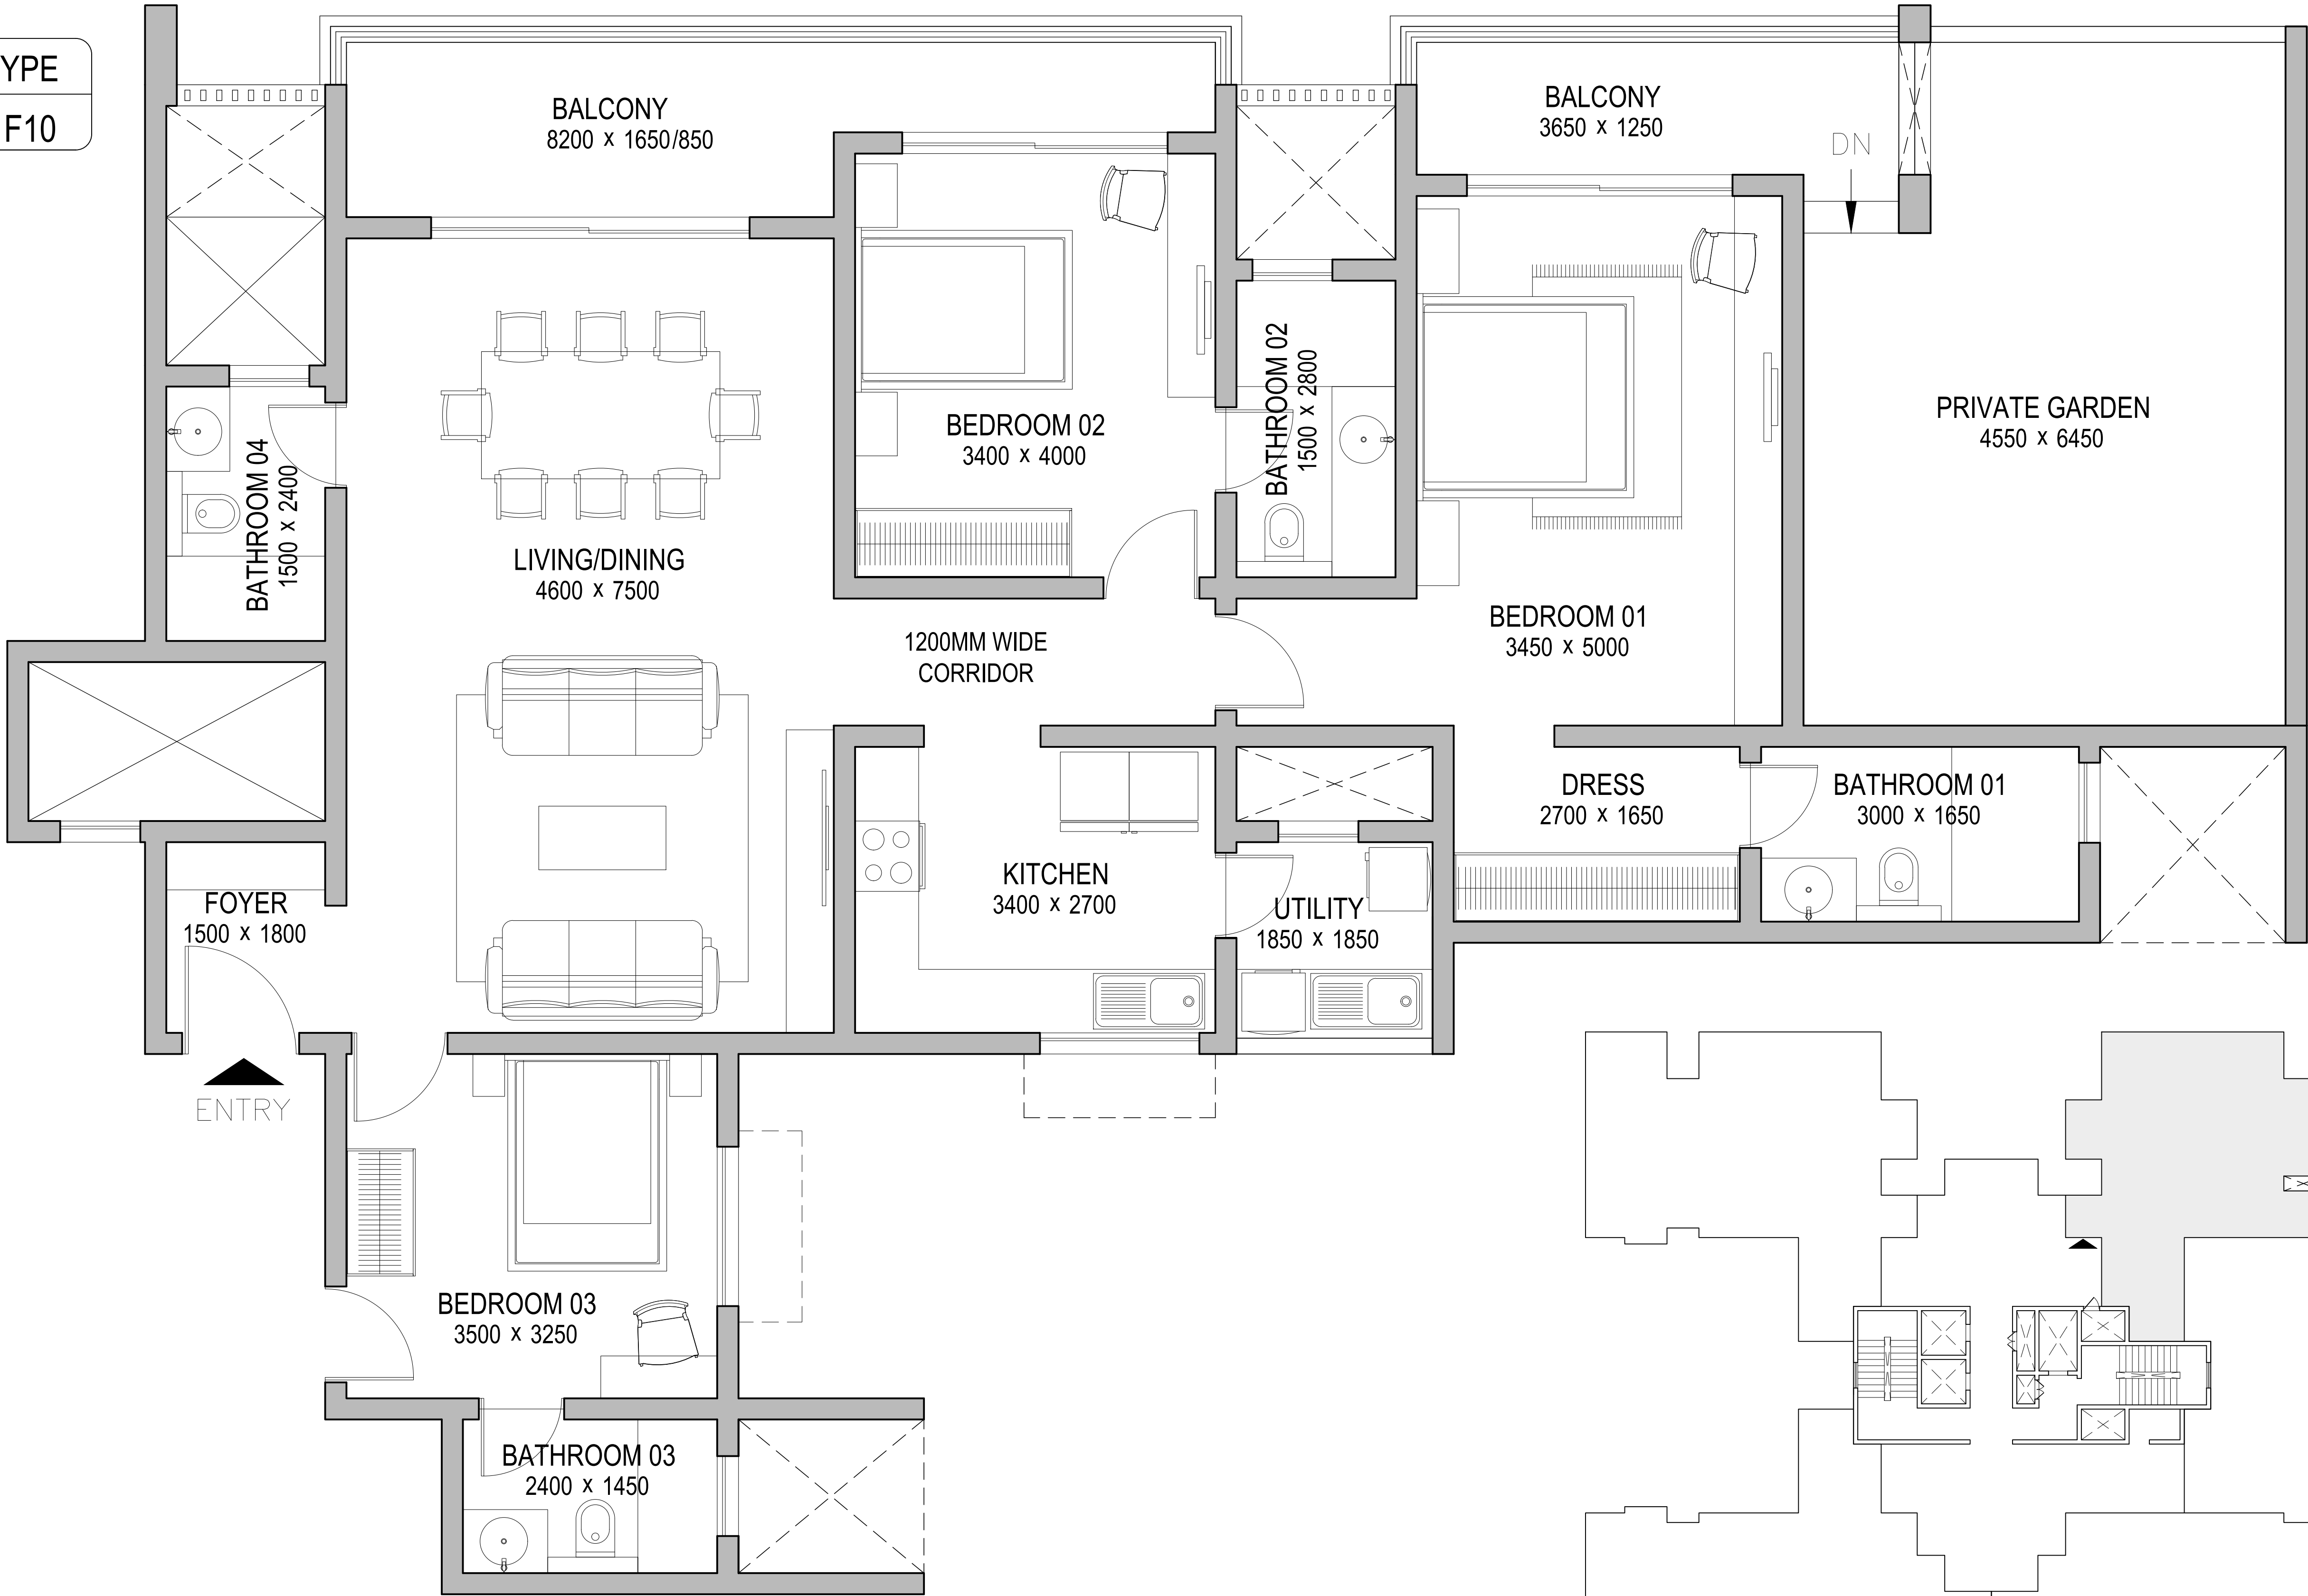

01


UNIT PLAN

SCALE 1:100

02


KEY PLAN

SCALE - NTS

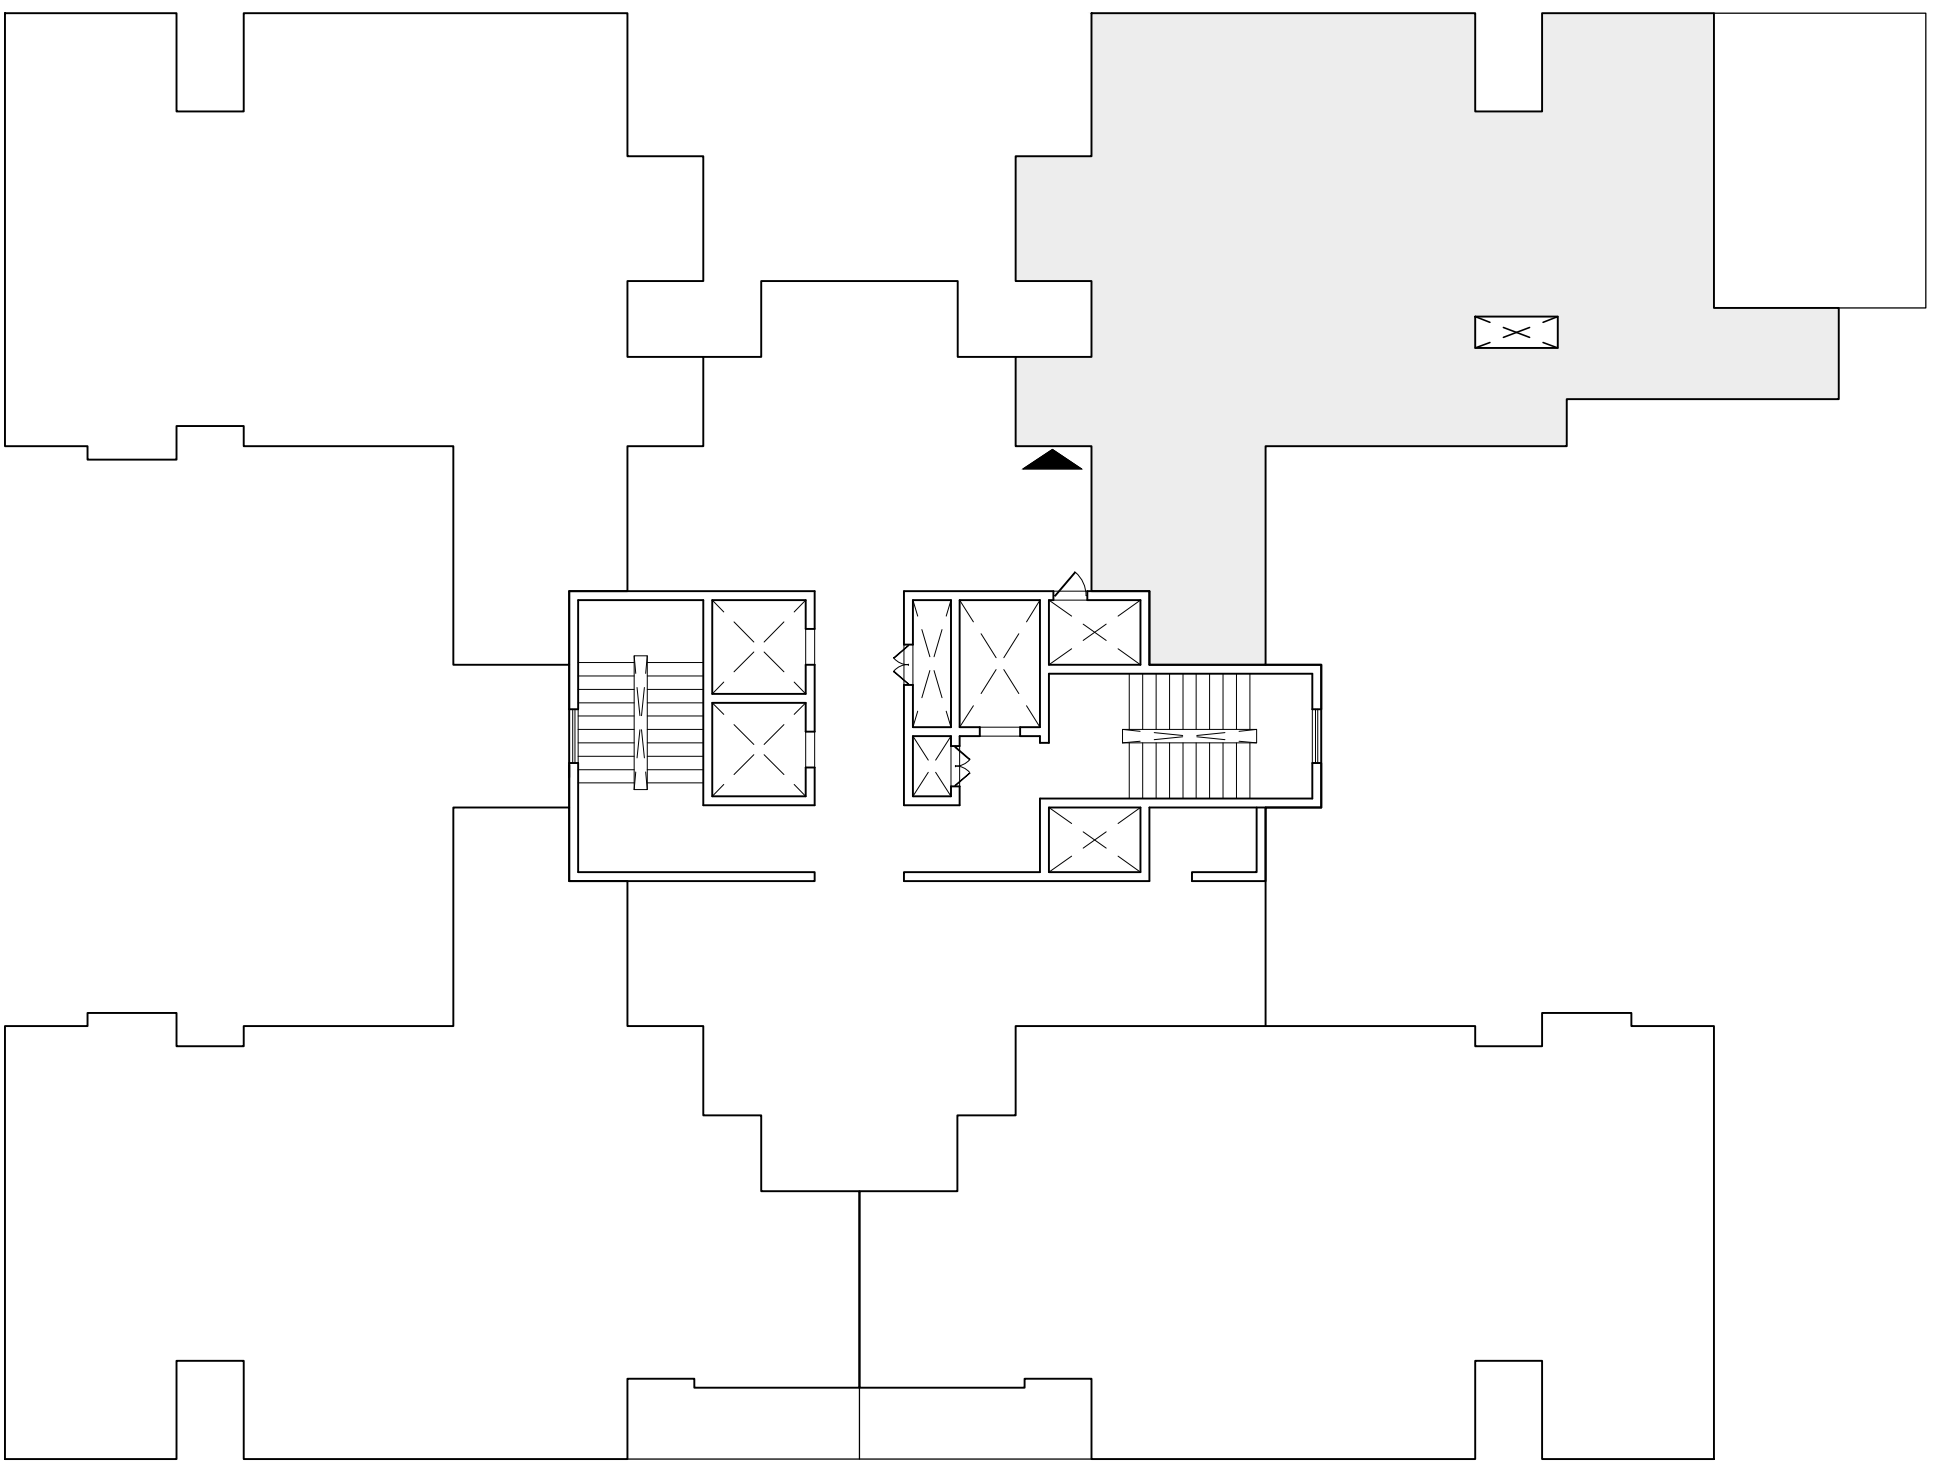


REVISIONS		
R.NO.	DATE	DESCRIPTION

NOTE
- THE SIZE, SHAPE AND POSITION OF OPENINGS, DUCTS, & COLUMNS SIZES ARE SUBJECT TO CHANGE AFTER FINALIZATION OF FACADE & SERVICES. - AREAS MENTIONED ARE SUBJECT TO CHANGE AFTER FINALIZATION OF SERVICES & STRUCTURAL DESIGN. - THE FURNITURE SHOWN IN THE DRAWING IS ONLY TO INDICATE THE SPACE AVAILABLE & THE LIKELY POSITION OF ELECTRICAL POINTS. - ROOM SIZES INDICATED ARE STRUCTURAL SIZES & ACTUAL SIZES MAY VARY DUE TO FINISHES.

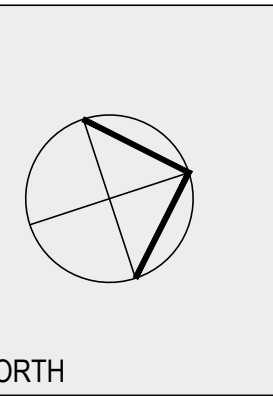


ARCHITECT	APPROVED BY	PROJECT CODE	0385
		DRG.NO.	AM - 112
		DATE	27.09.2022
		SCALE	1: 100
		SHEET SIZE	A4

DRAWING TITLE	PROJECT TITLE
TYPE - F10 TOWER - D1	SOBHA CITY GURGAON

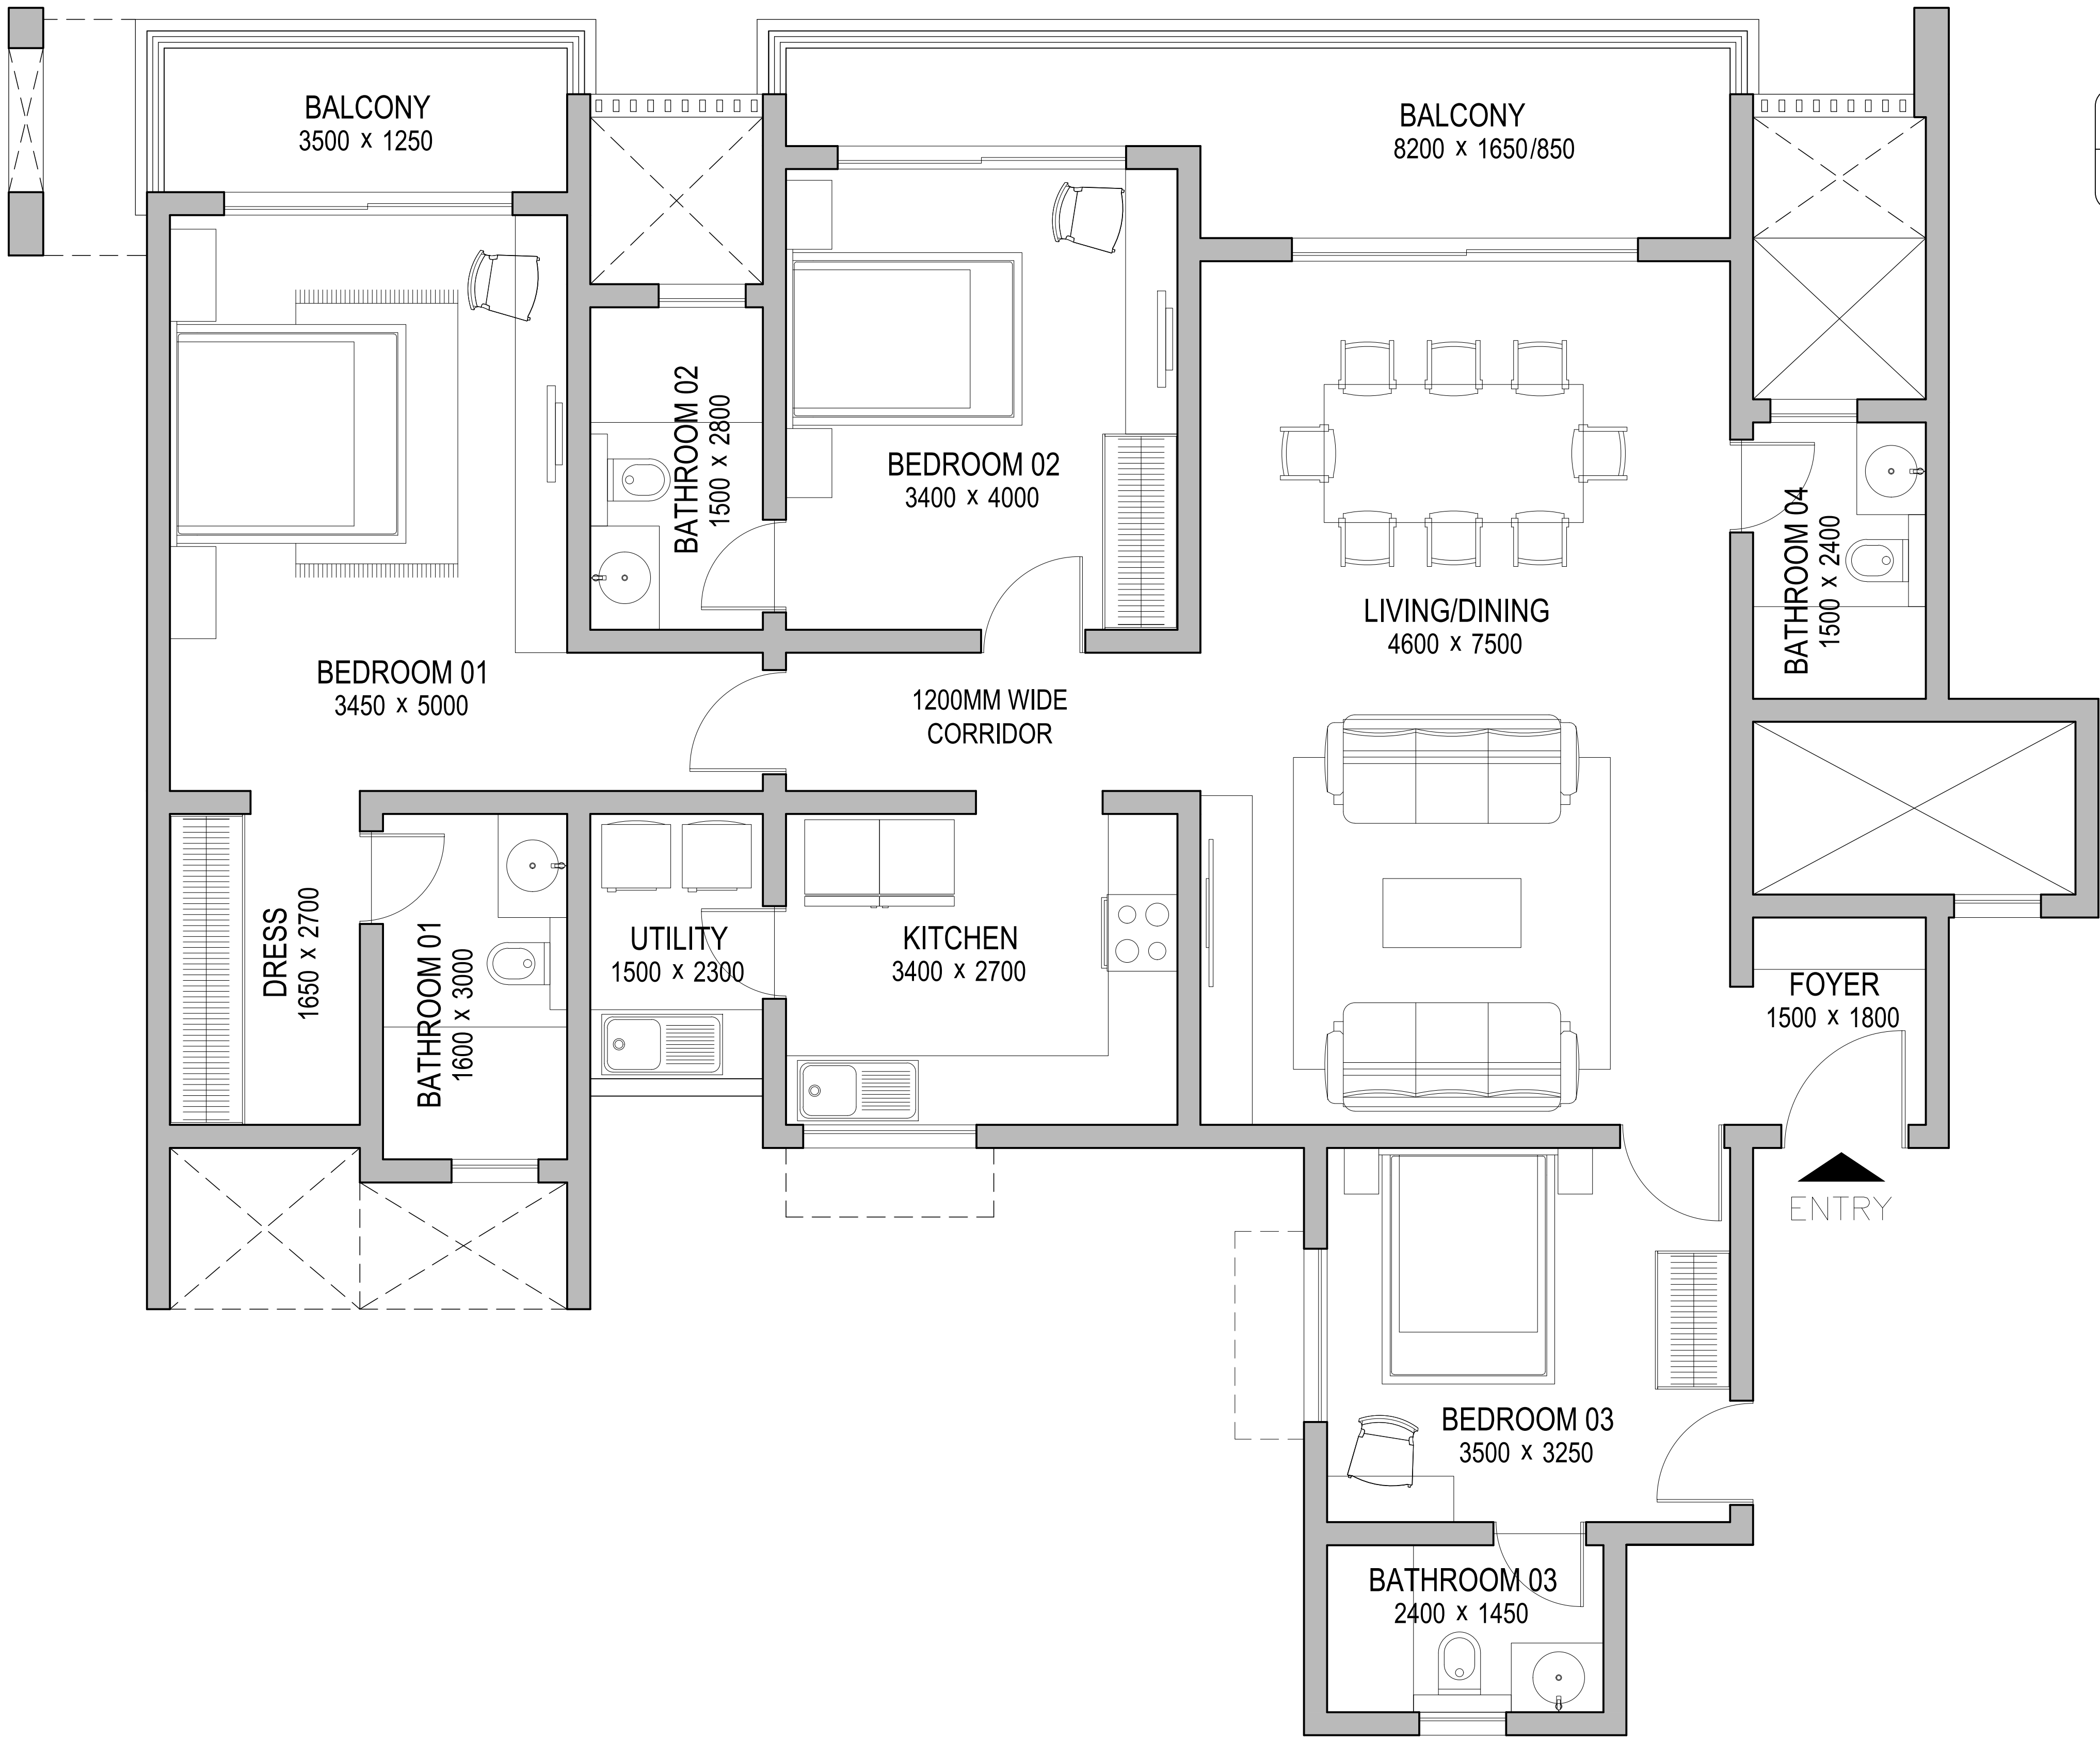



S.No.	UNIT NO	TYPE
1.	D1013	F11

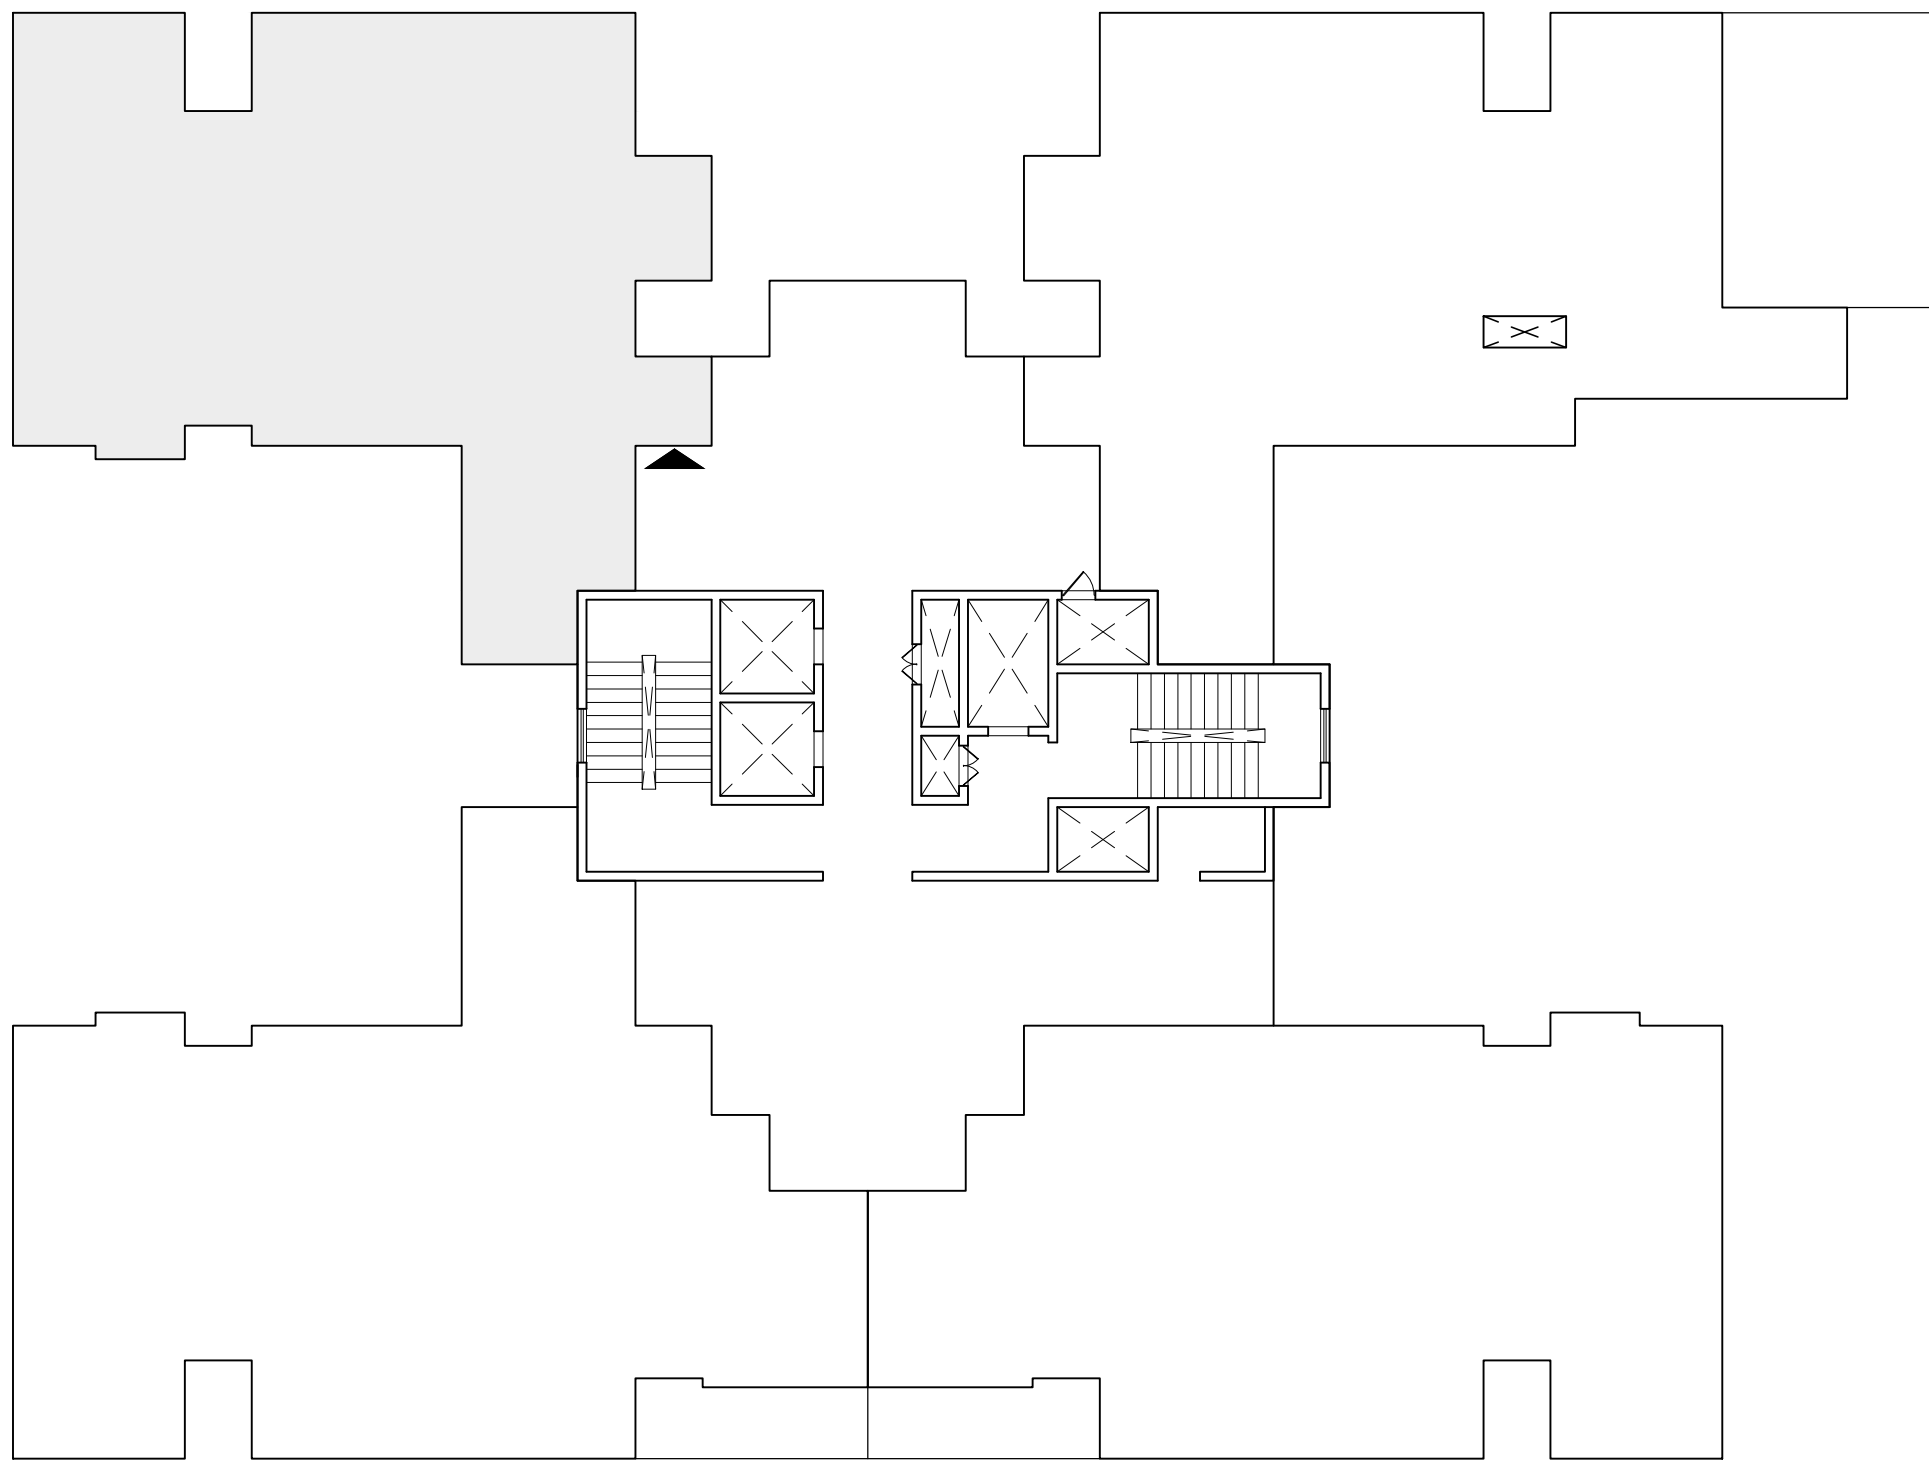

01 UNIT PLAN
SCALE 1:100


02 KEY PLAN
SCALE - NTS

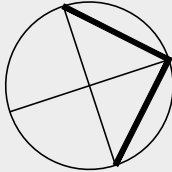REVISIONS			NOTE		ARCHITECT	APPROVED BY	PROJECT CODE		DRAWING TITLE	PROJECT TITLE	
R.NO.	DATE	DESCRIPTION					0385				
			- THE SIZE, SHAPE AND POSITION OF OPENINGS, DUCTS, & COLUMNS SIZES ARE SUBJECT TO CHANGE AFTER FINALIZATION OF FACADE & SERVICES. - AREAS MENTIONED ARE SUBJECT TO CHANGE AFTER FINALZATION OF SERVICES & STRUCTURAL DESIGN. - THE FURNITURE SHOWN IN THE DRAWING IS ONLY TO INDICATE THE SPACE AVAILABLE & THE LIKELY POSITION OF ELECTRICAL POINTS. - ROOM SIZES INDICATED ARE STRUCTURAL SIZES & ACTUAL SIZES MAY VARY DUE TO FINISHES.	NORTH	VENKATESH	ARUN KUMAR	DRG.NO.	AM - 111	TYPE - F11 TOWER - D1	SOBHA CITY GURGAON	SOBHA LIMITED 'SOBHA', REGD. & CORPORATE OFFICE, SARJAPUR - MARATHAHALLI OUTER RING ROAD (ORR), DEVARABISANAHALLI, BELLANDUR POST, BANGALORE 560 103, INDIA. TEL: 49320000, E-mail: architects@sobha.com
							DATE	27.09.2022			
							SCALE	1: 100			
							SHEET SIZE	A4			

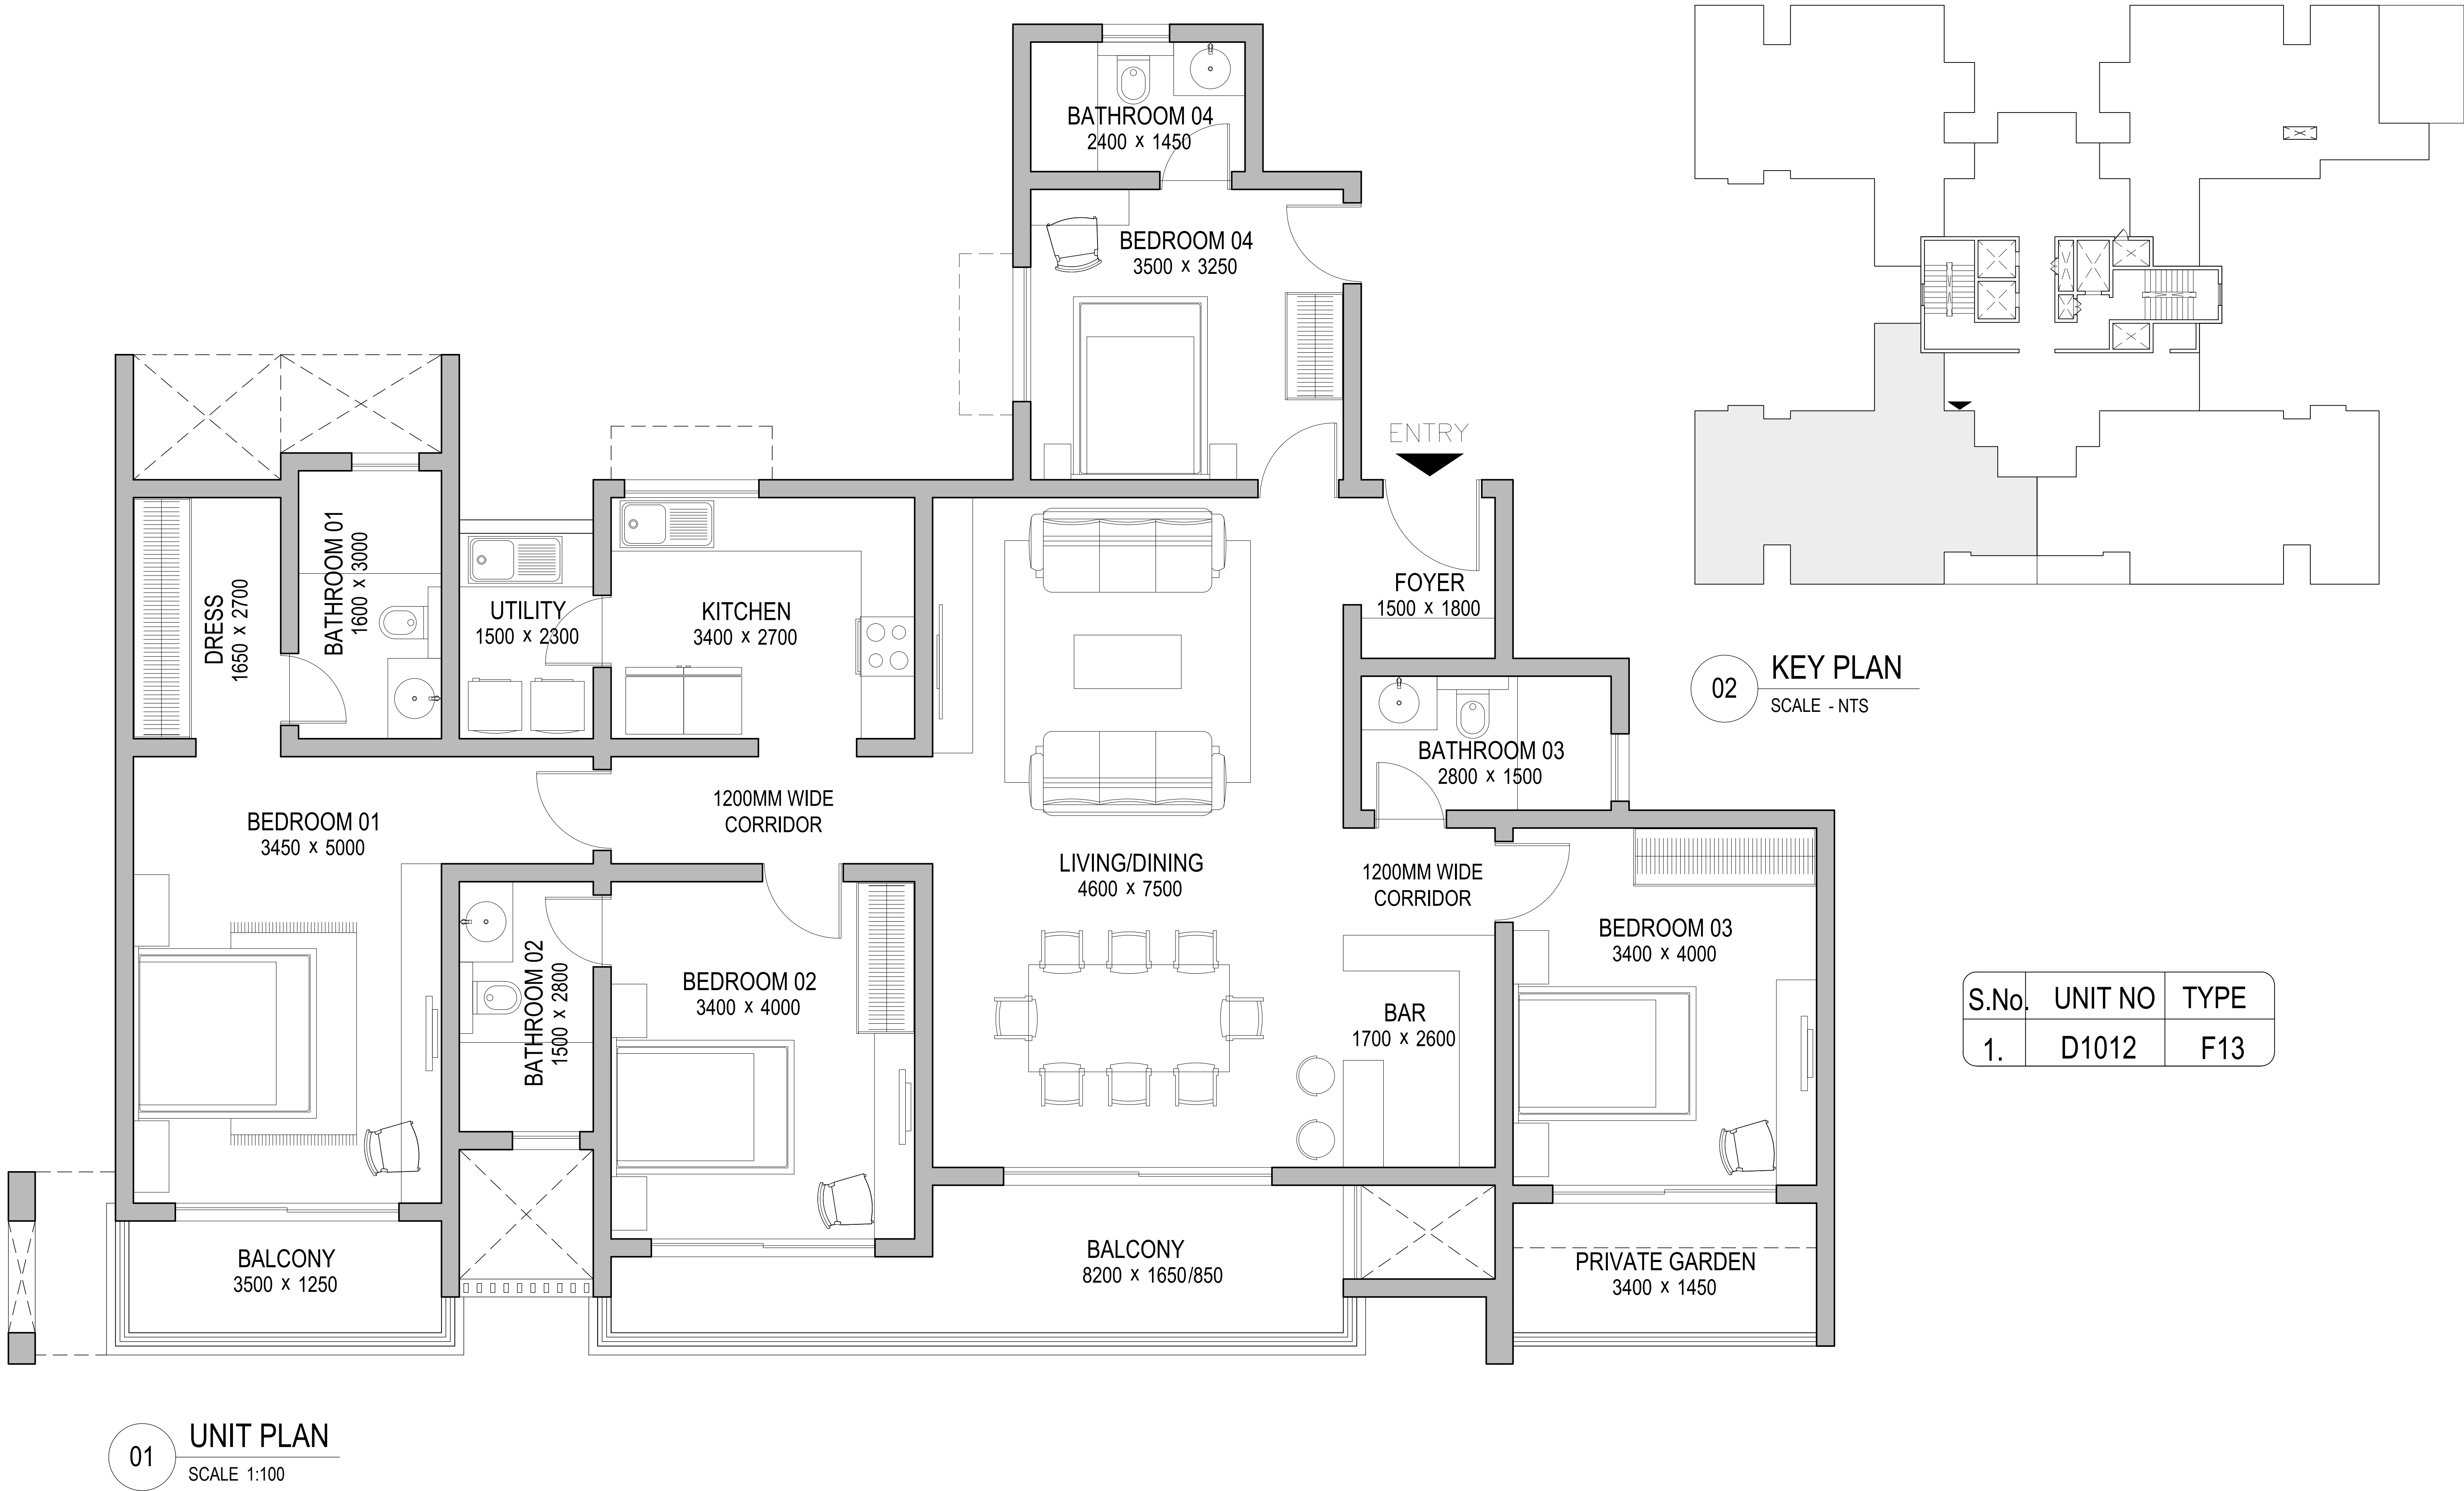


REVISIONS		
R.NO.	DATE	DESCRIPTION

NOTE
• THE SIZE, SHAPE AND POSITION OF OPENINGS, DUCTS, & COLUMNS SIZES ARE SUBJECT TO CHANGE AFTER FINALIZATION OF FACADE & SERVICES.
• AREAS MENTIONED ARE SUBJECT TO CHANGE AFTER FINALZATION OF SERVICES & STRUCTURAL DESIGN.
• THE FURNITURE SHOWN IN THE DRAWING IS ONLY TO INDICATE THE SPACE AVAILABLE & THE LIKELY POSITION OF ELECTRICAL POINTS.
• ROOM SIZES INDICATED ARE STRUCTURAL SIZES & ACTUAL SIZES MAY VARY DUE TO FINISHES.

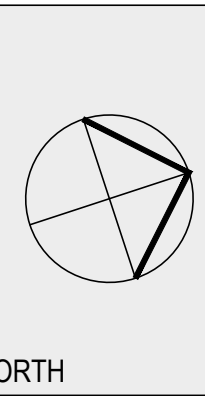


ARCHITECT	APPROVED BY	PROJECT CODE
VENKATESH	ARUN KUMAR	0385
		DRG.NO. AM - 110
		DATE 27.09.2022
		SCALE 1: 100
		SHEET SIZE A4

DRAWING TITLE	PROJECT TITLE
TYPE - F13 TOWER - D1	SOBHA CITY GURGAON

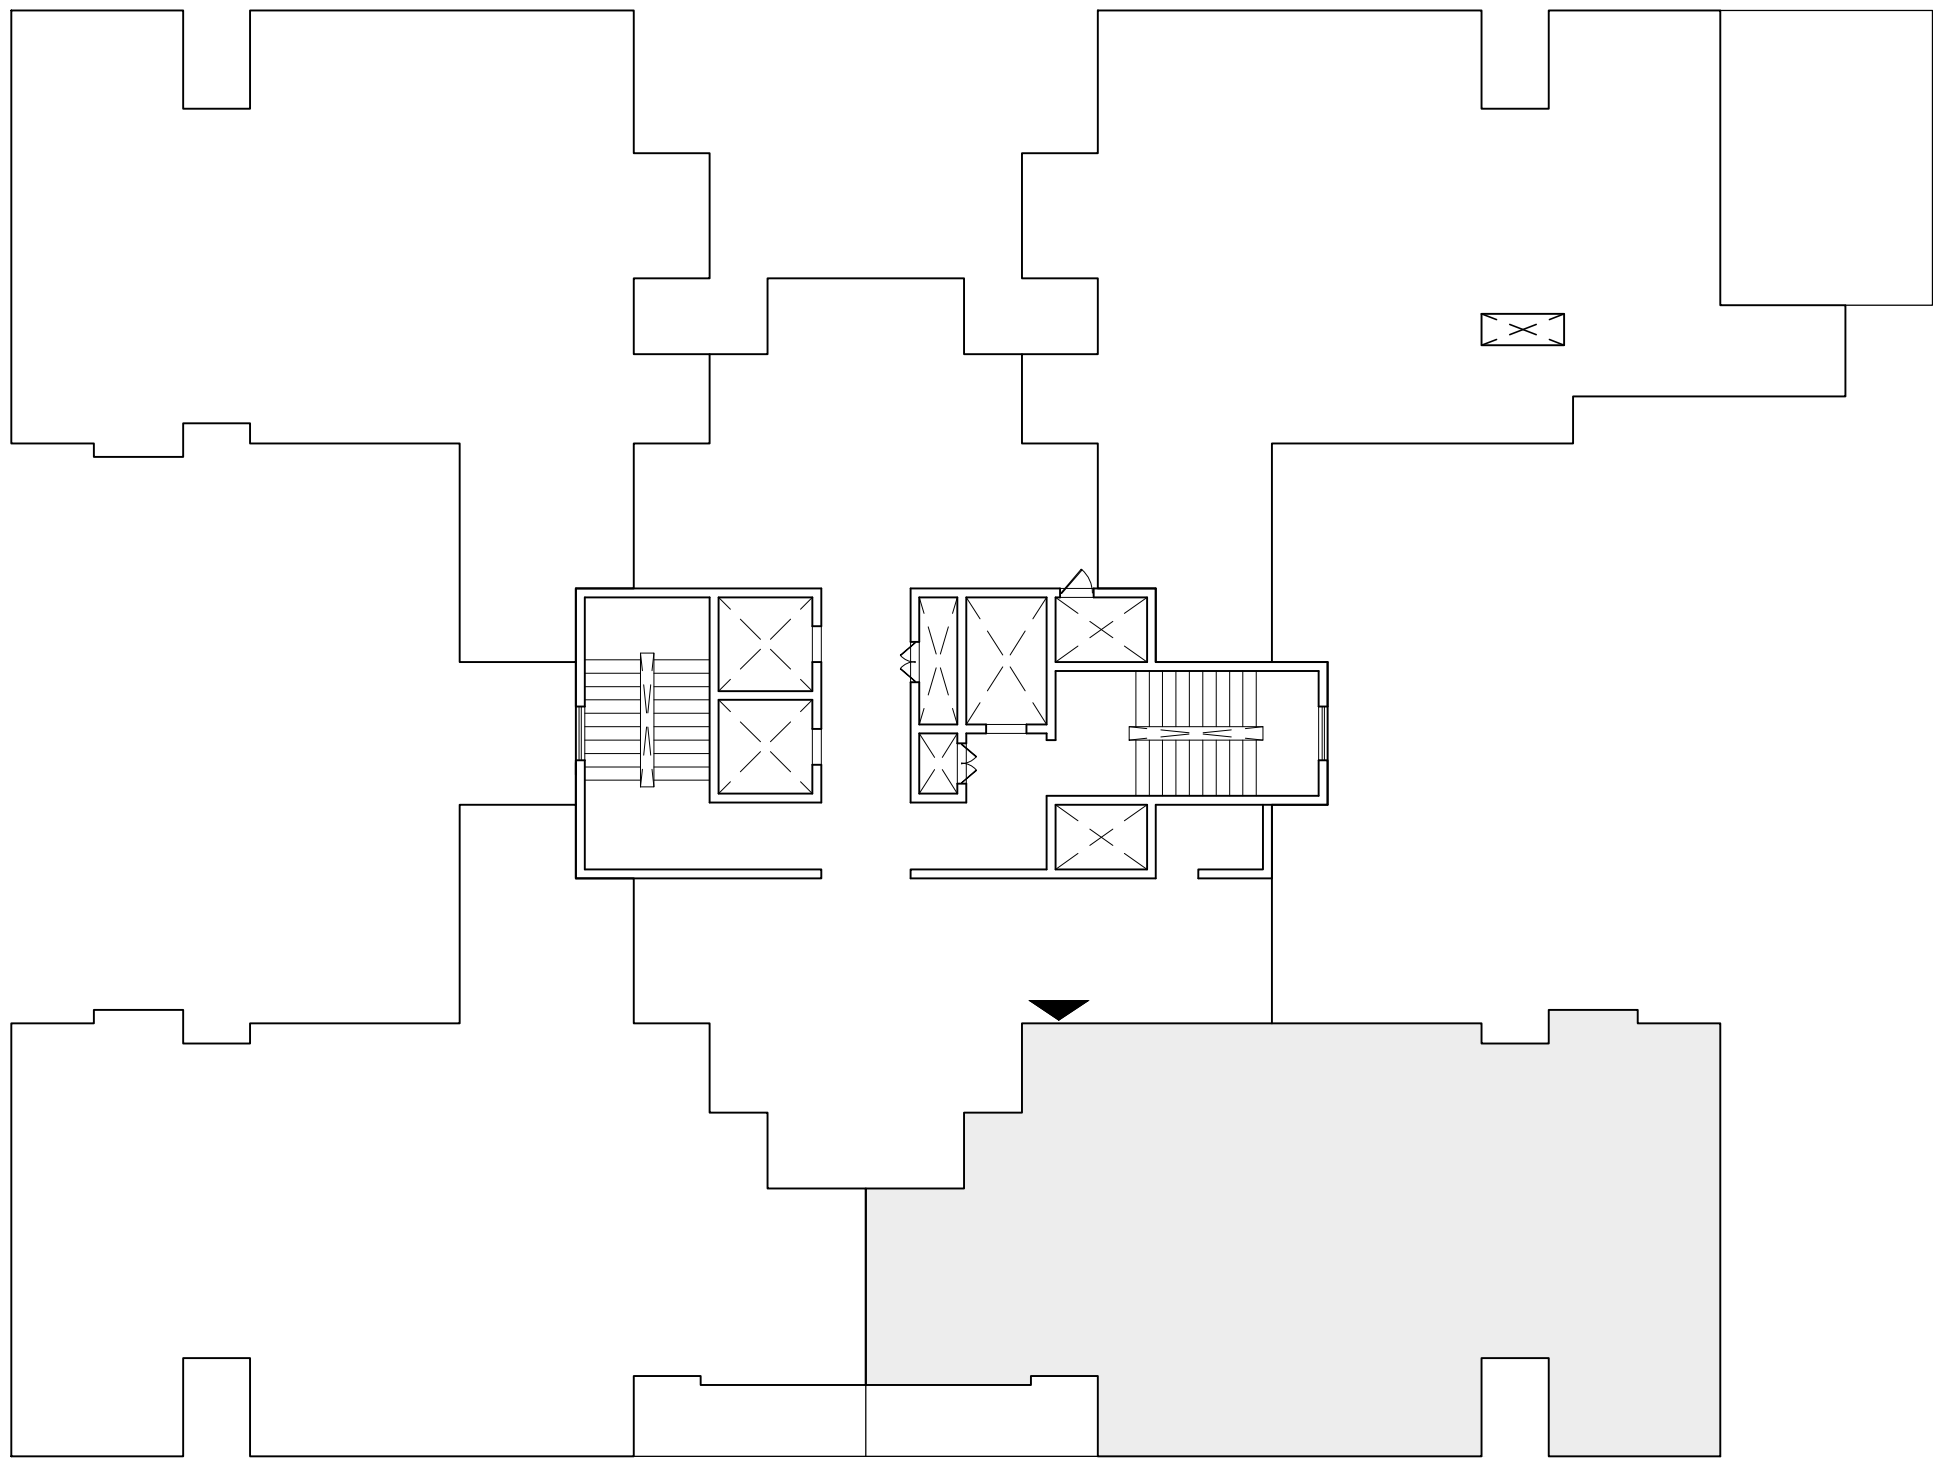

02 KEY PLAN
SCALE - NTS


S.No.	UNIT NO	TYPE
1.	D1011	F14

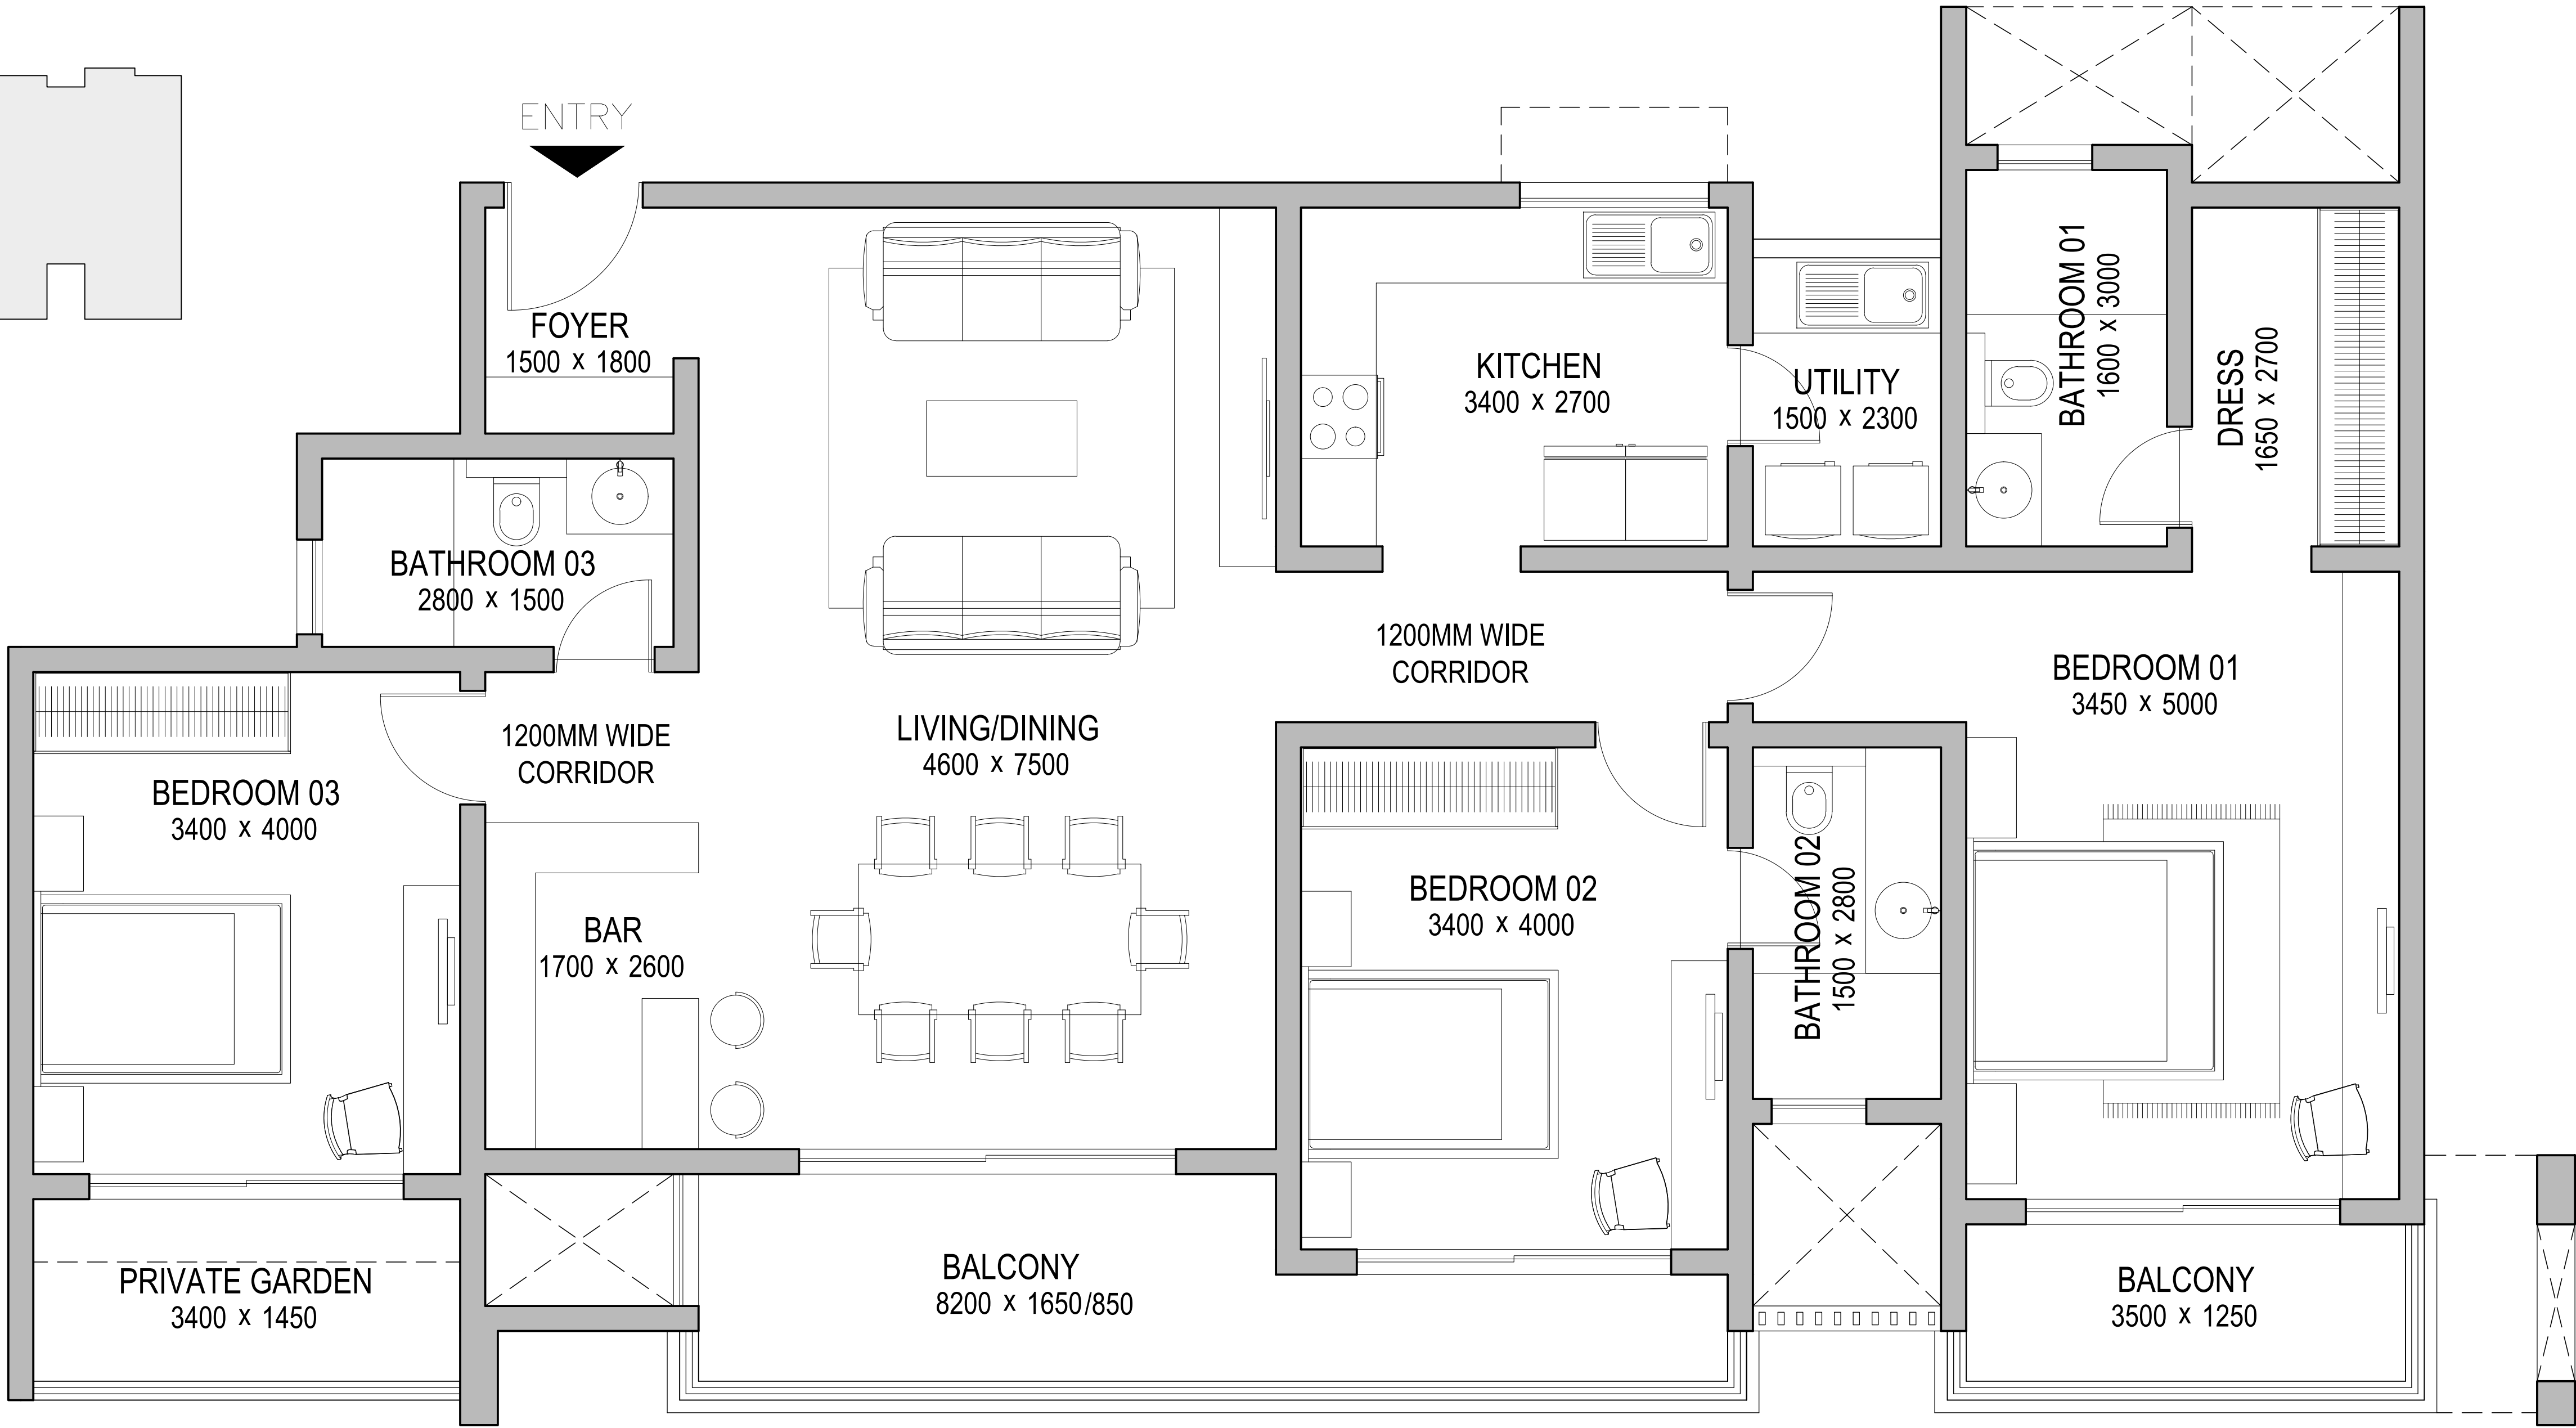

01 UNIT PLAN
SCALE 1:100

REVISIONS		
R.NO.	DATE	DESCRIPTION

NOTE
- THE SIZE, SHAPE AND POSITION OF OPENINGS, DUCTS, & COLUMNS SIZES ARE SUBJECT TO CHANGE AFTER FINALIZATION OF FACADE & SERVICES. - AREAS MENTIONED ARE SUBJECT TO CHANGE AFTER FINALIZATION OF SERVICES & STRUCTURAL DESIGN. - THE FURNITURE SHOWN IN THE DRAWING IS ONLY TO INDICATE THE SPACE AVAILABLE & THE LIKELY POSITION OF ELECTRICAL POINTS. - ROOM SIZES INDICATED ARE STRUCTURAL SIZES & ACTUAL SIZES MAY VARY DUE TO FINISHES.

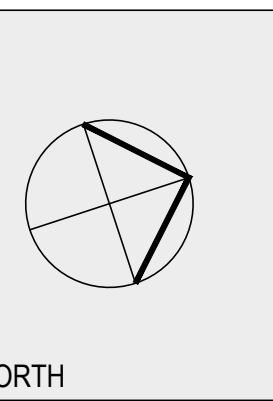

ARCHITECT	APPROVED BY	PROJECT CODE
VENKATESH	ARUN KUMAR	0385
		DRG.NO. AM - 109
		DATE 27.09.2022
		SCALE 1: 100
		SHEET SIZE A4

DRAWING TITLE	PROJECT TITLE
TYPE - F14 TOWER - D1	SOBHA CITY GURGAON