


S.No.	UNIT NO	TYPE
1.	D2034	F1
2.	D2054	F1
3.	D2074	F1
4.	D2094	F1
5.	D2114	F1
6.	D2144	F1
7.	D2164	F1
8.	D2184	F1

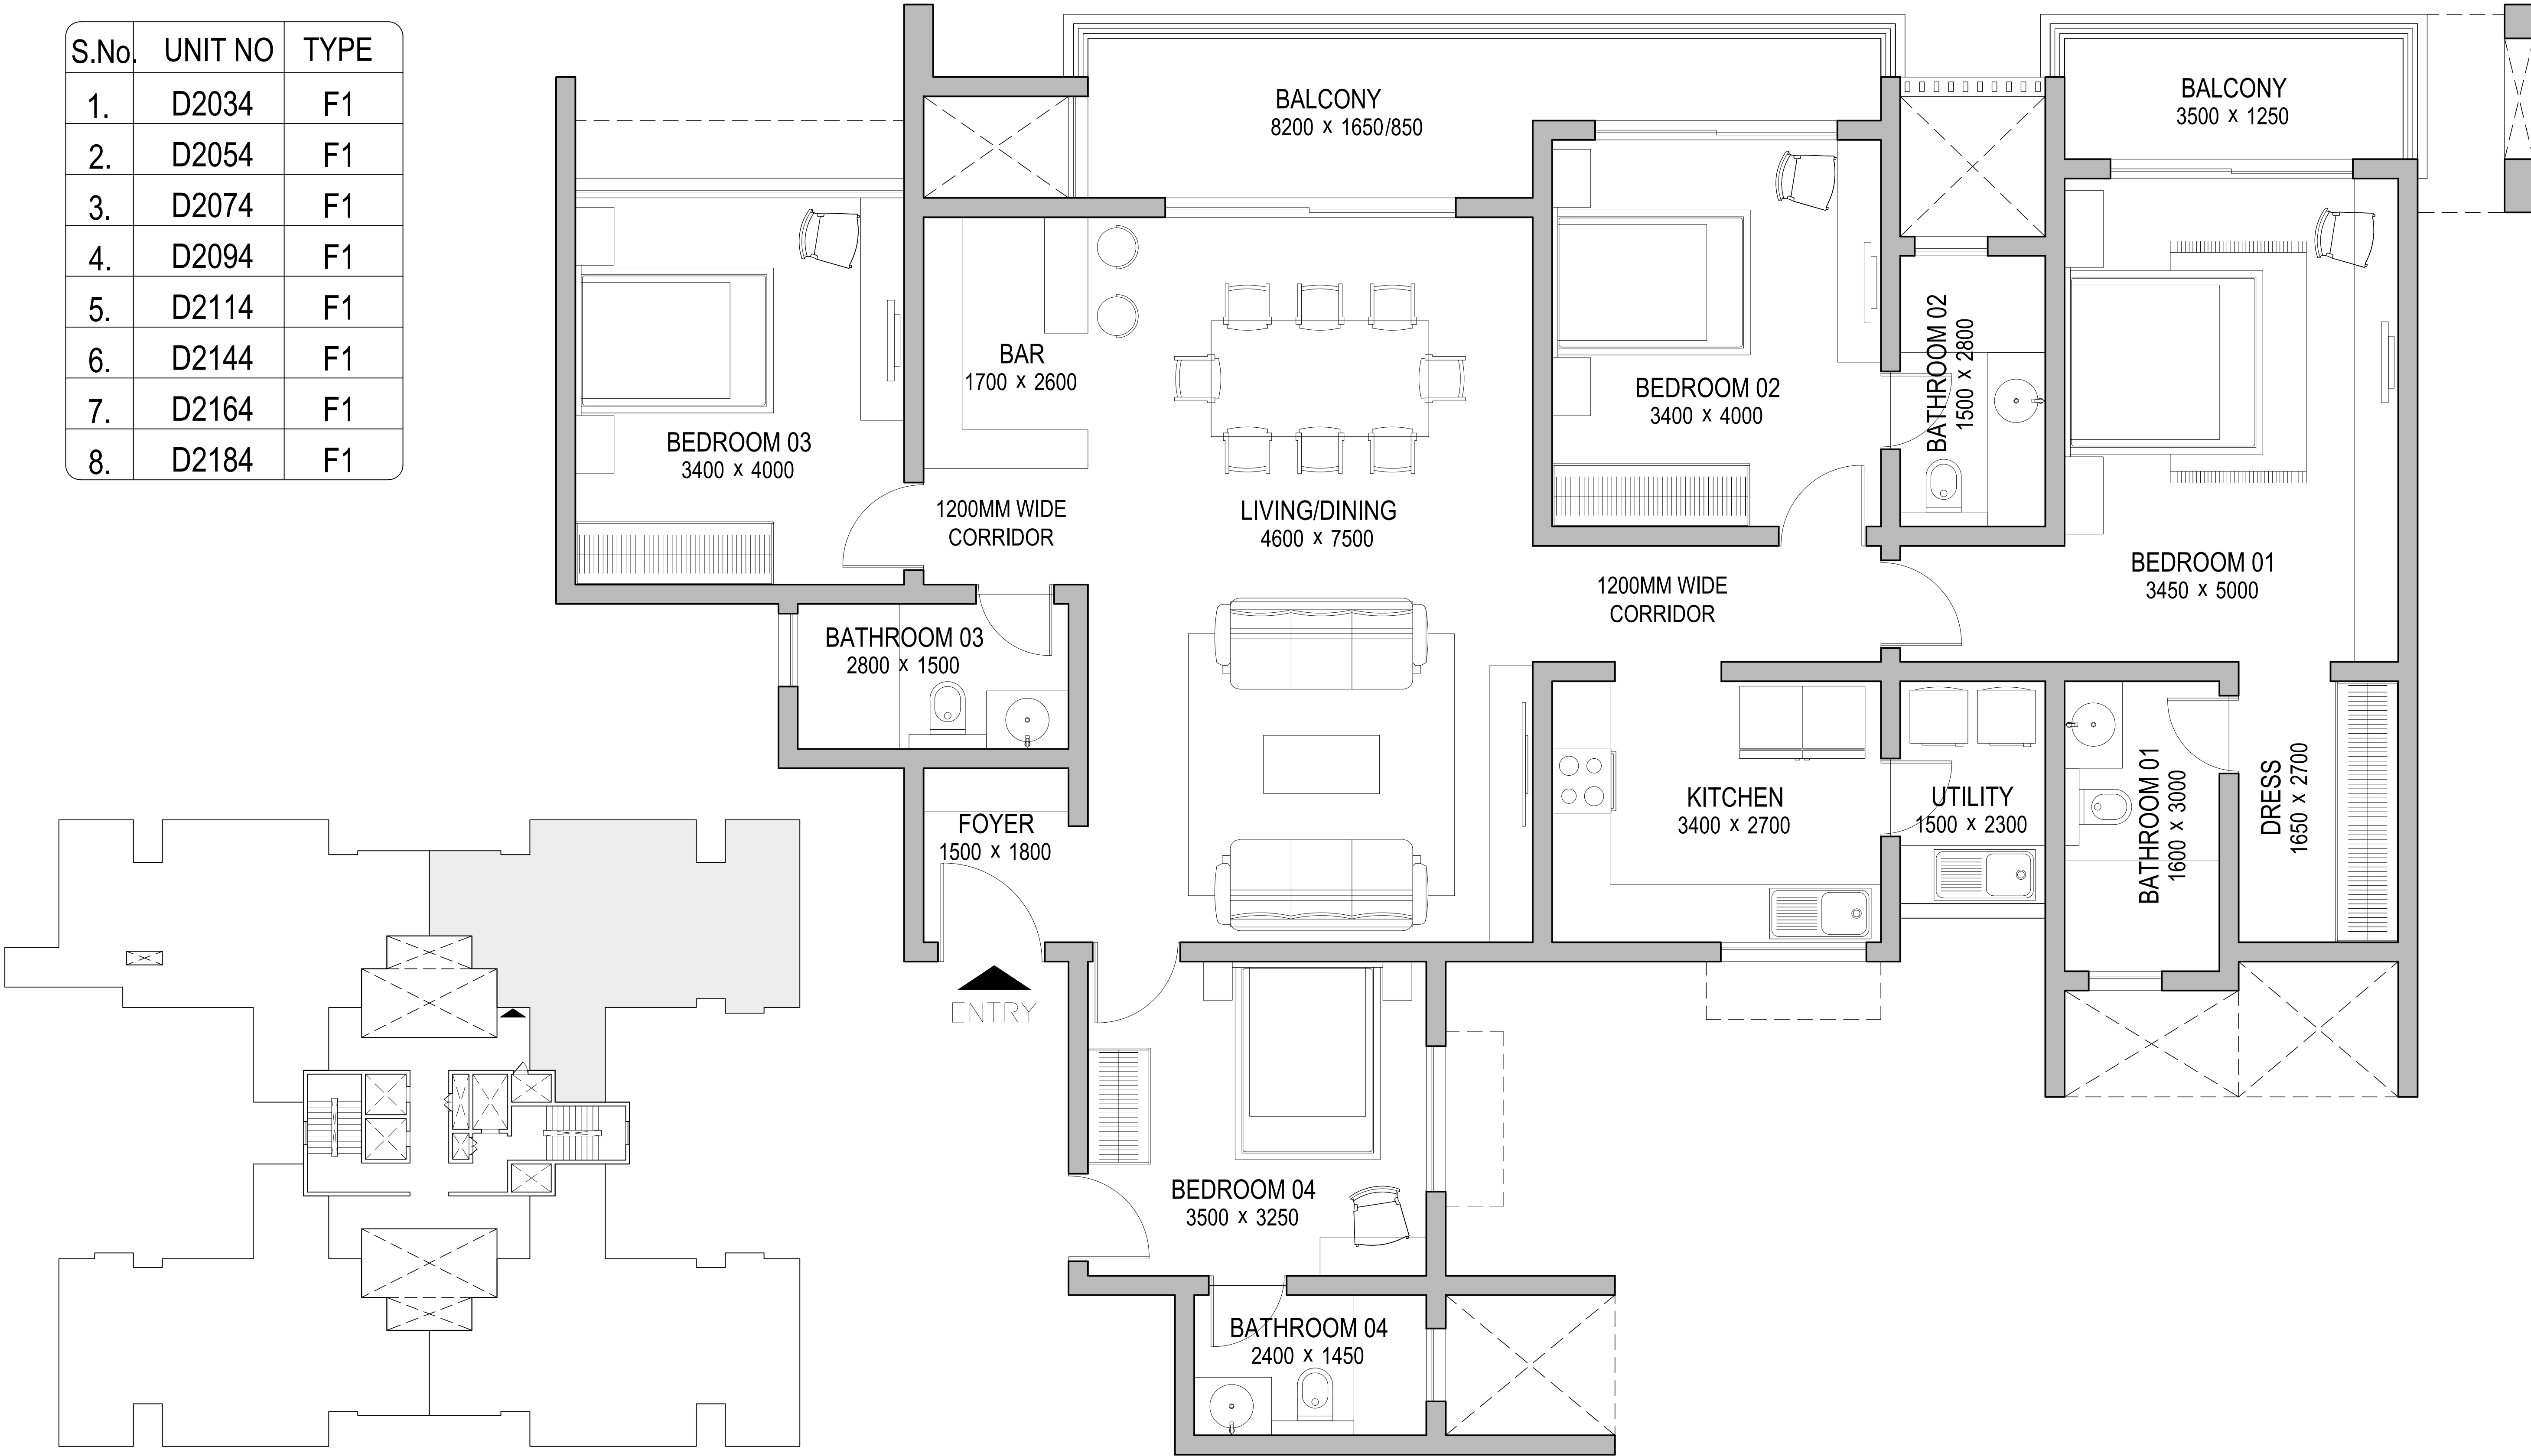


02 KEY PLAN
SCALE - NTS

01 UNIT PLAN
SCALE 1:100

REVISIONS			NOTE		ARCHITECT	APPROVED BY	PROJECT CODE		DRAWING TITLE	PROJECT TITLE
							0385			
							DRG.NO.	AM - 116		
							DATE	27.09.2022		
							SCALE	1: 100		
R.NO.	DATE	DESCRIPTION					SHEET SIZE	A4		


</

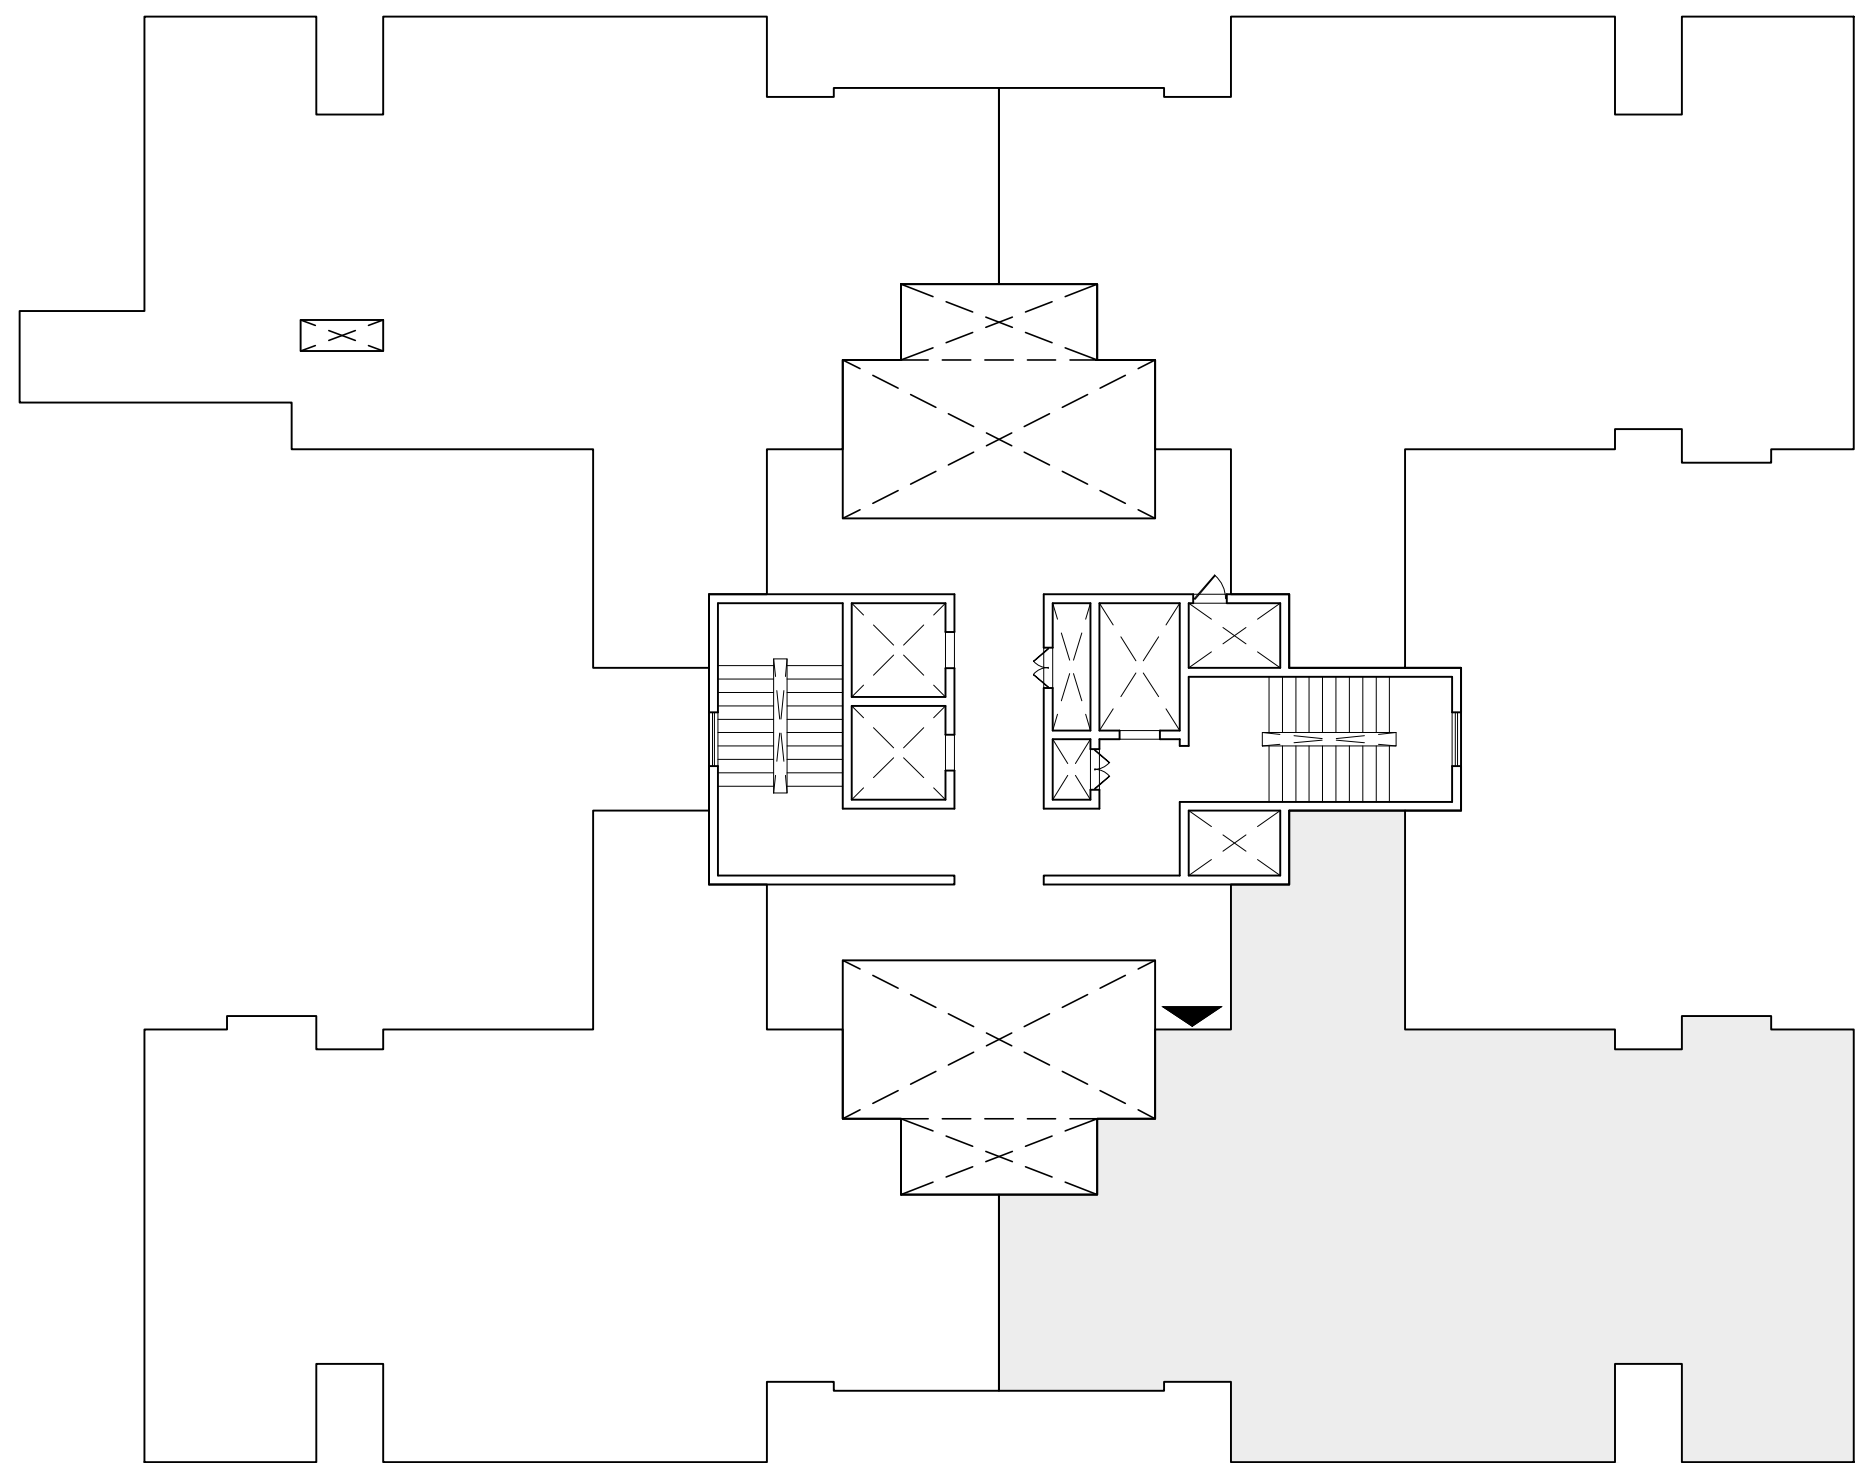


02 KEY PLAN
SCALE - NTS

S.No.	UNIT NO	TYPE
1.	D2031	F1
2.	D2051	F1
3.	D2071	F1
4.	D2091	F1
5.	D2111	F1
6.	D2141	F1
7.	D2161	F1
8.	D2181	F1

01 UNIT PLAN
SCALE 1:100

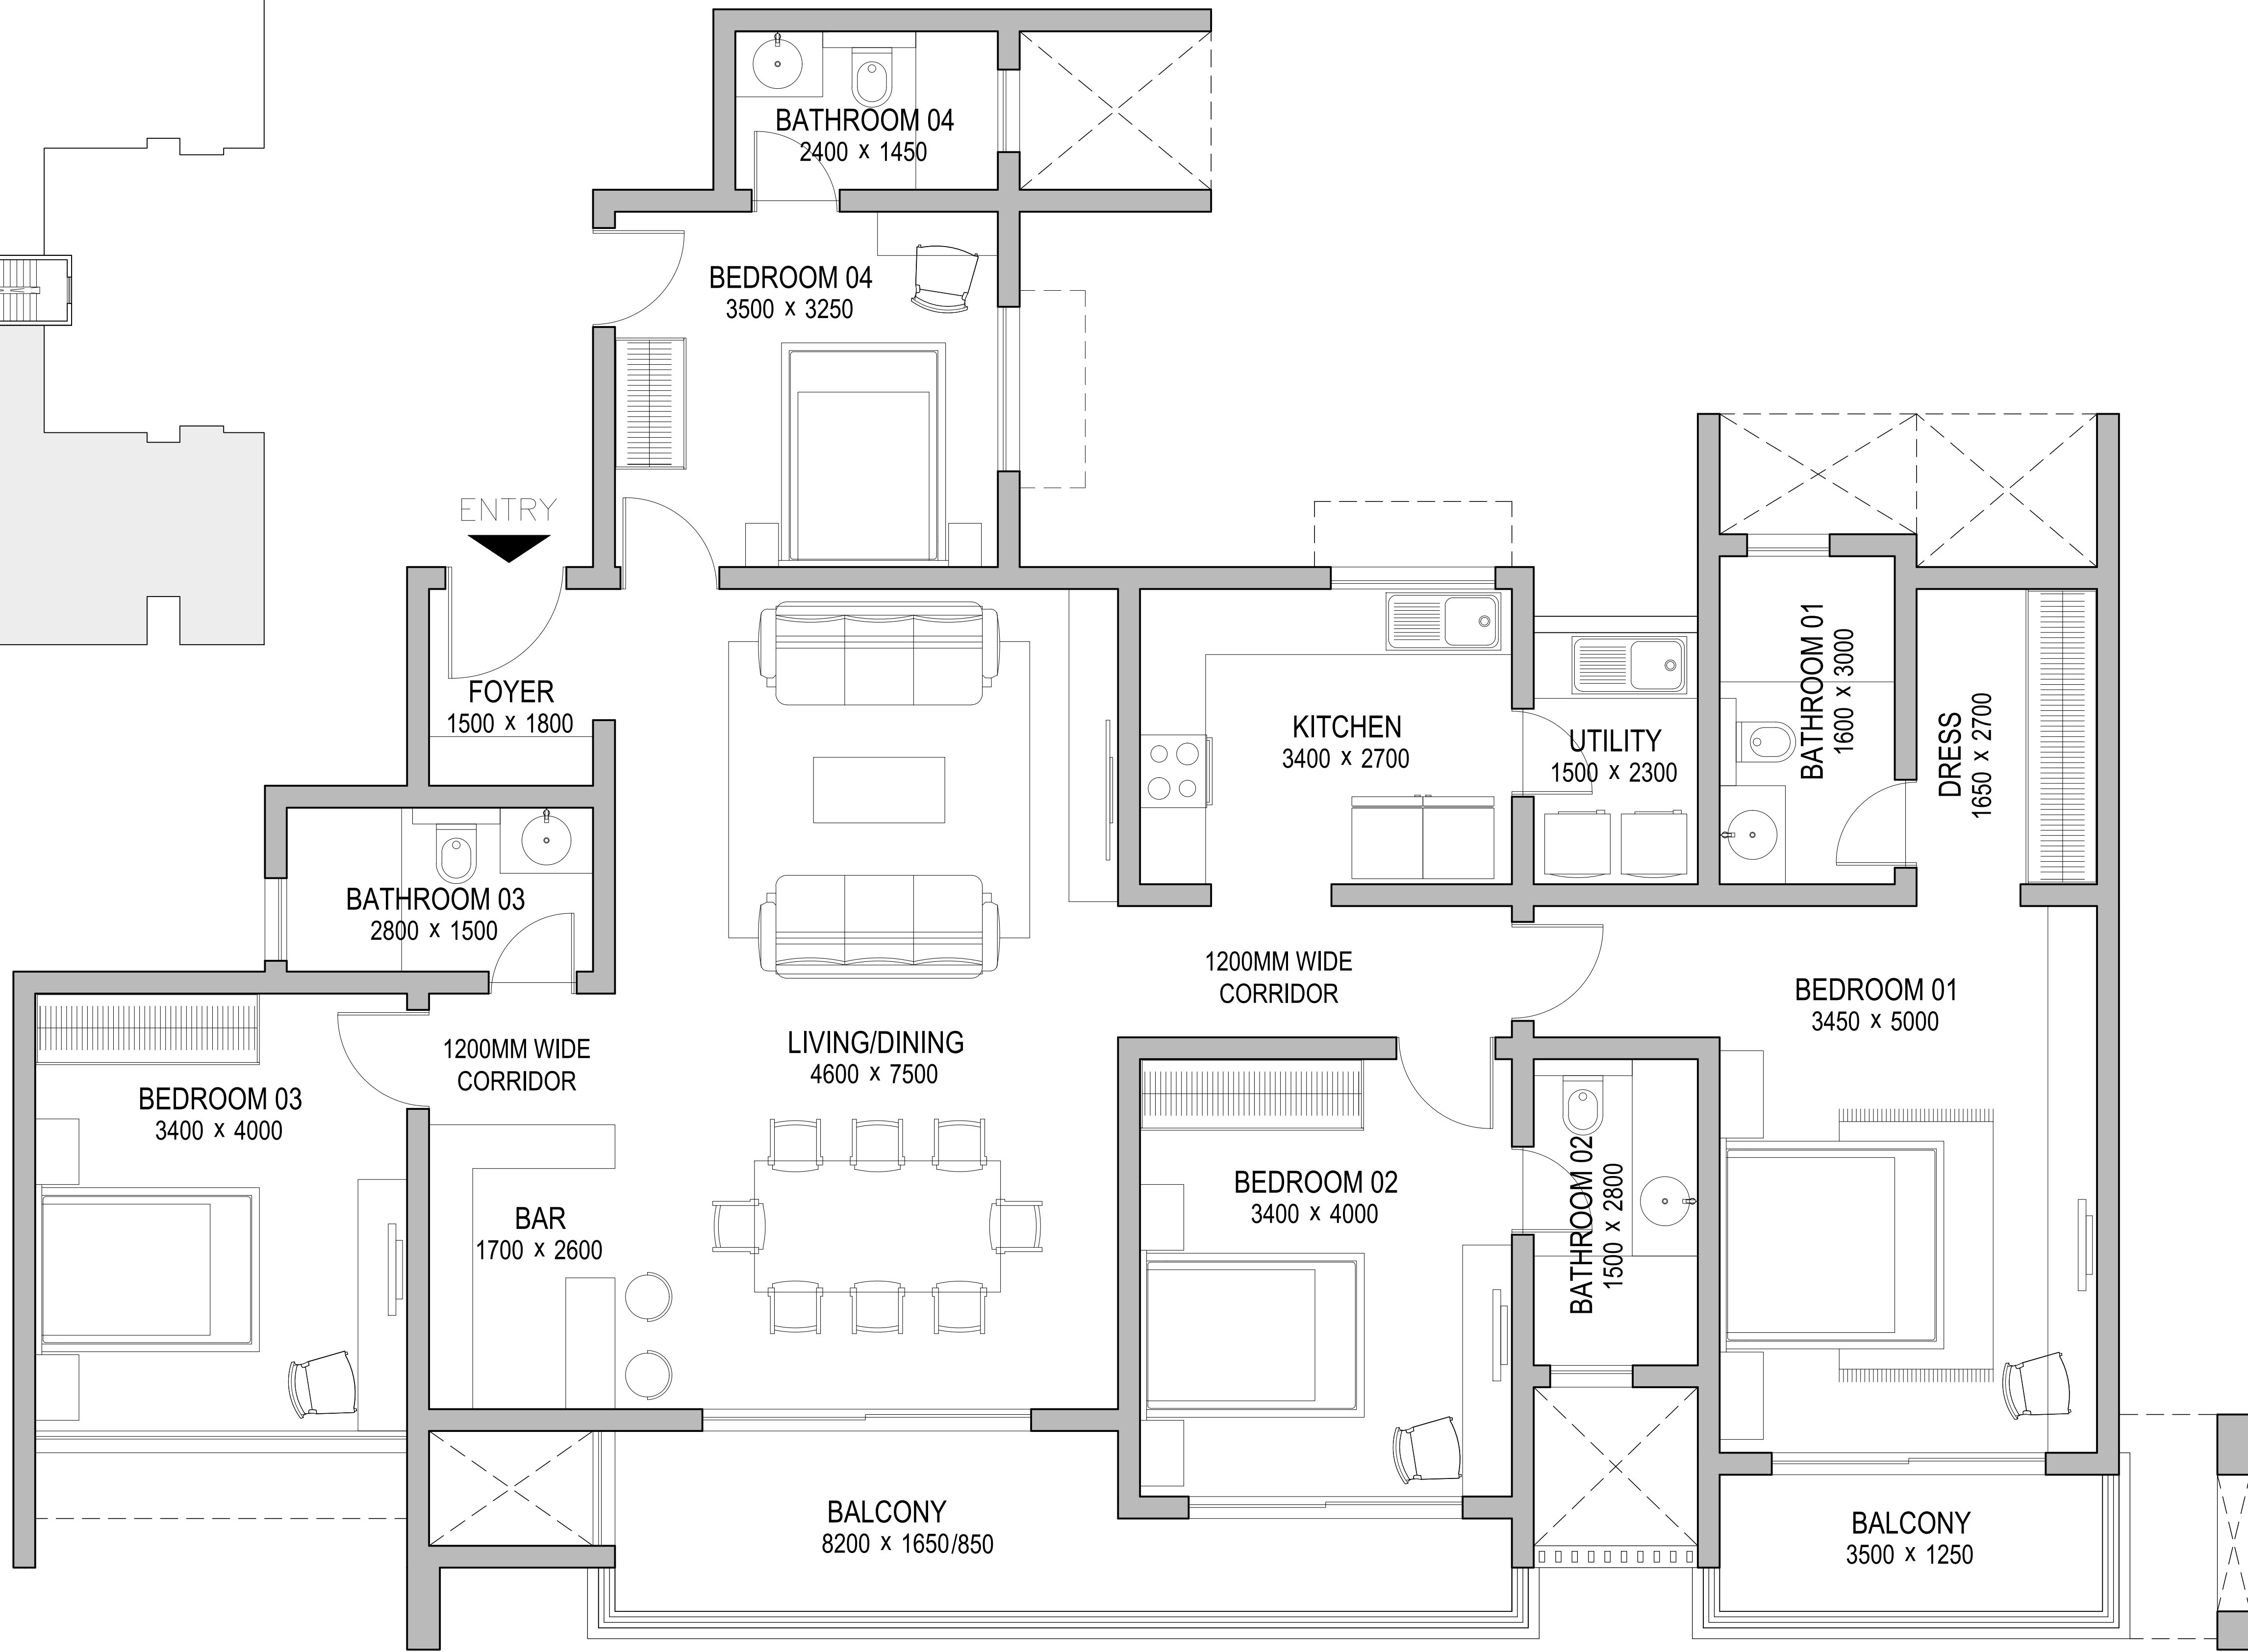


REVISIONS			NOTE		ARCHITECT	APPROVED BY	PROJECT CODE		DRAWING TITLE	PROJECT TITLE	 SOBHA LIMITED 'SOBHA', REGD. & CORPORATE OFFICE, SARJAPUR - MARATHAHALLI OUTER RING ROAD (ORR), DEVARABISANAHALLI, BELLANDUR POST, BANGALORE 560 103, INDIA. TEL: 49320000, E-mail: architects@sobha.com
							0385				
R.NO.	DATE	DESCRIPTION					DRG.NO.	AM - 113			
							DATE	27.09.2022			
							SCALE	1: 100			
							SHEET SIZE	A4			

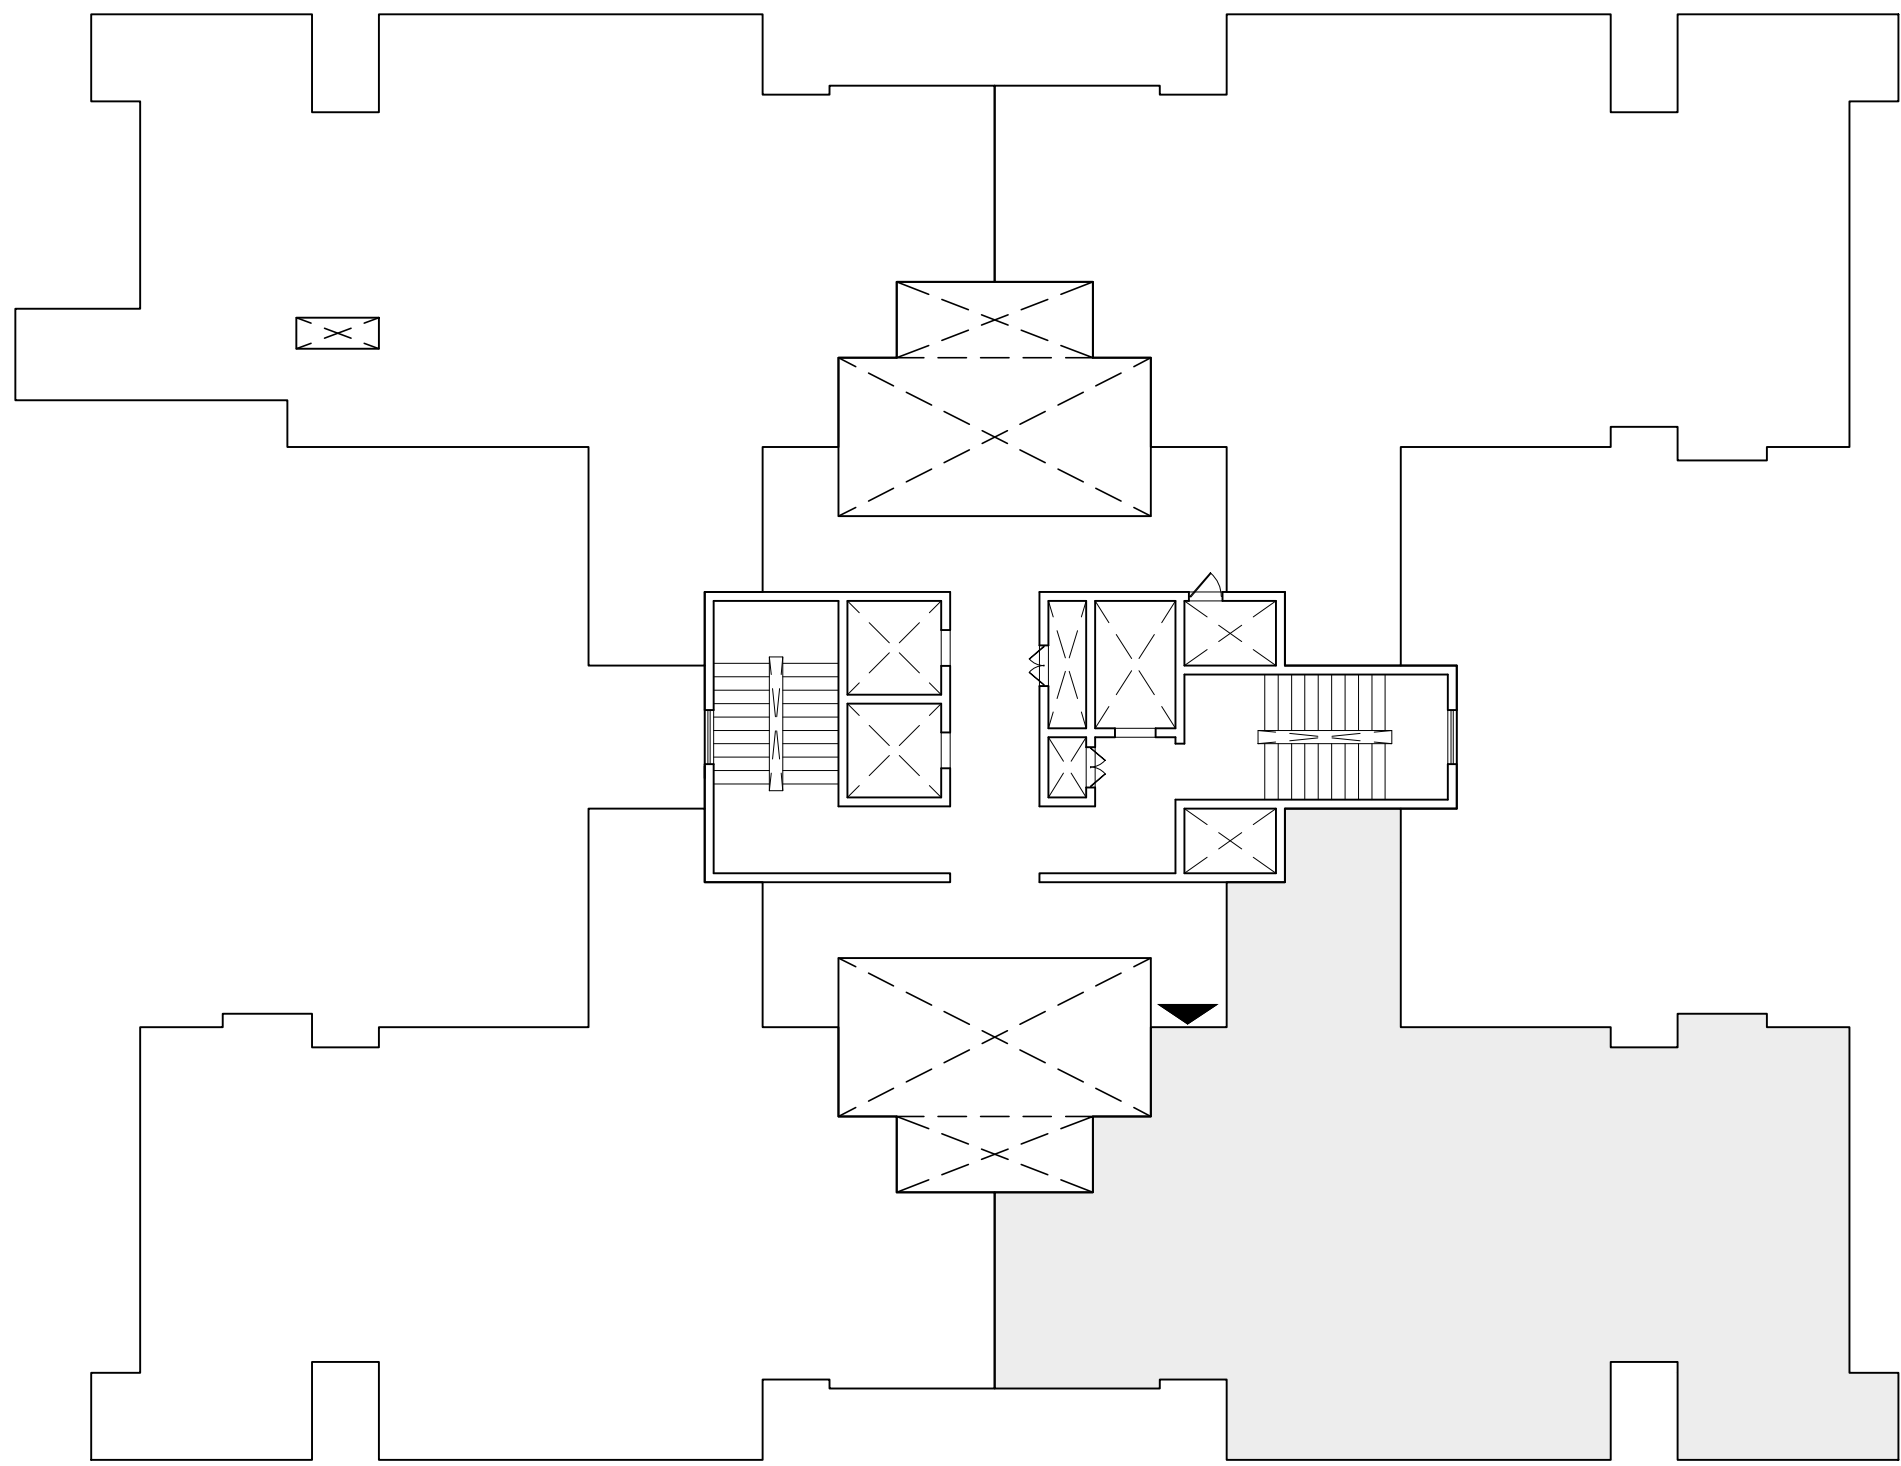


02 KEY PLAN
SCALE - NTS


S.No.	UNIT NO	TYPE
1.	D2021	F2
2.	D2041	F2
3.	D2061	F2
4.	D2081	F2
5.	D2101	F2
6.	D2121	F2
7.	D2151	F2
8.	D2171	F2
9.	D2191	F2

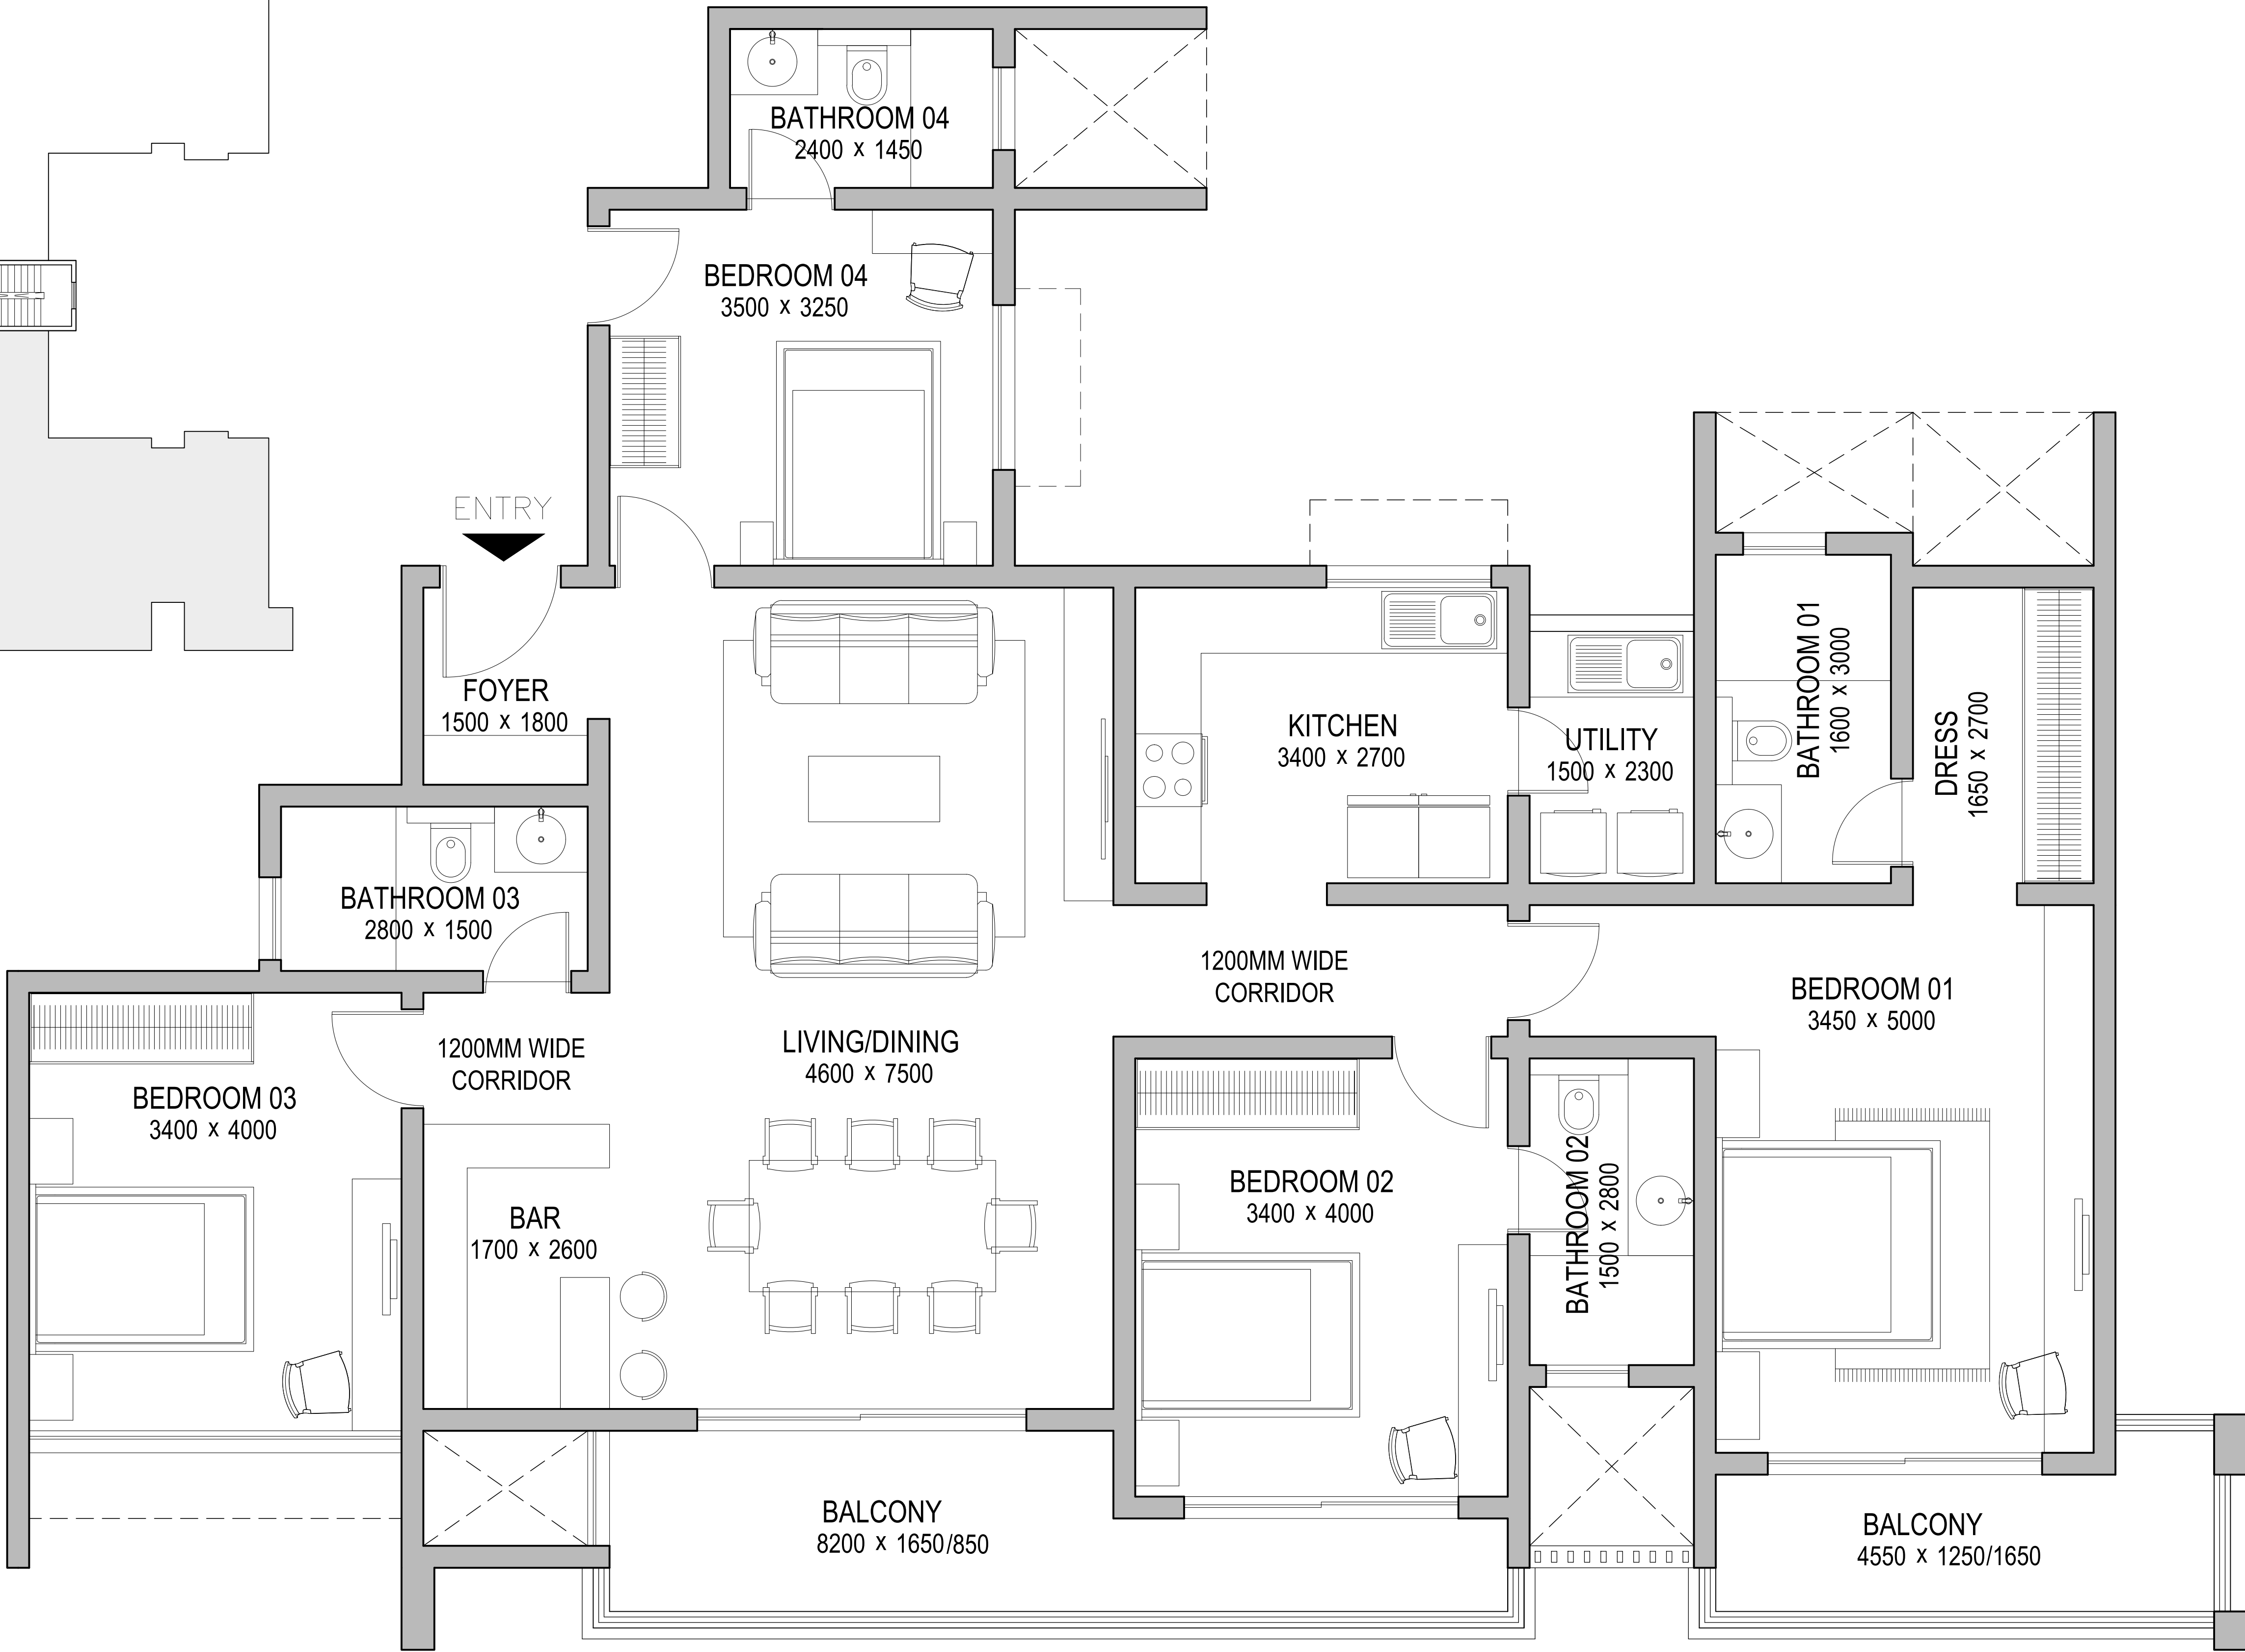

01 UNIT PLAN
SCALE 1:100

 REVISIONS			NOTE		ARCHITECT	APPROVED BY	PROJECT CODE		DRAWING TITLE	PROJECT TITLE	 SOBHA LIMITED 'SOBHA', REGD. & CORPORATE OFFICE, SARJAPUR - MARATHAHALLI OUTER RING ROAD (ORR), DEVARABISANAHALLI, BELLANDUR POST, BANGALORE 560 103, INDIA. TEL: 49320000, E-mail: architects@sobha.com
R.NO.	DATE	DESCRIPTION					DRG.NO.	AM - 117			
							DATE	27.09.2022			
							SCALE	1: 100			
							SHEET SIZE	A4			

S.No.	UNIT NO	TYPE
1.	D2024	F2
2.	D2044	F2
3.	D2064	F2
4.	D2084	F2
5.	D2104	F2
6.	D2124	F2
7.	D2154	F2
8.	D2174	F2
9.	D2194	F2

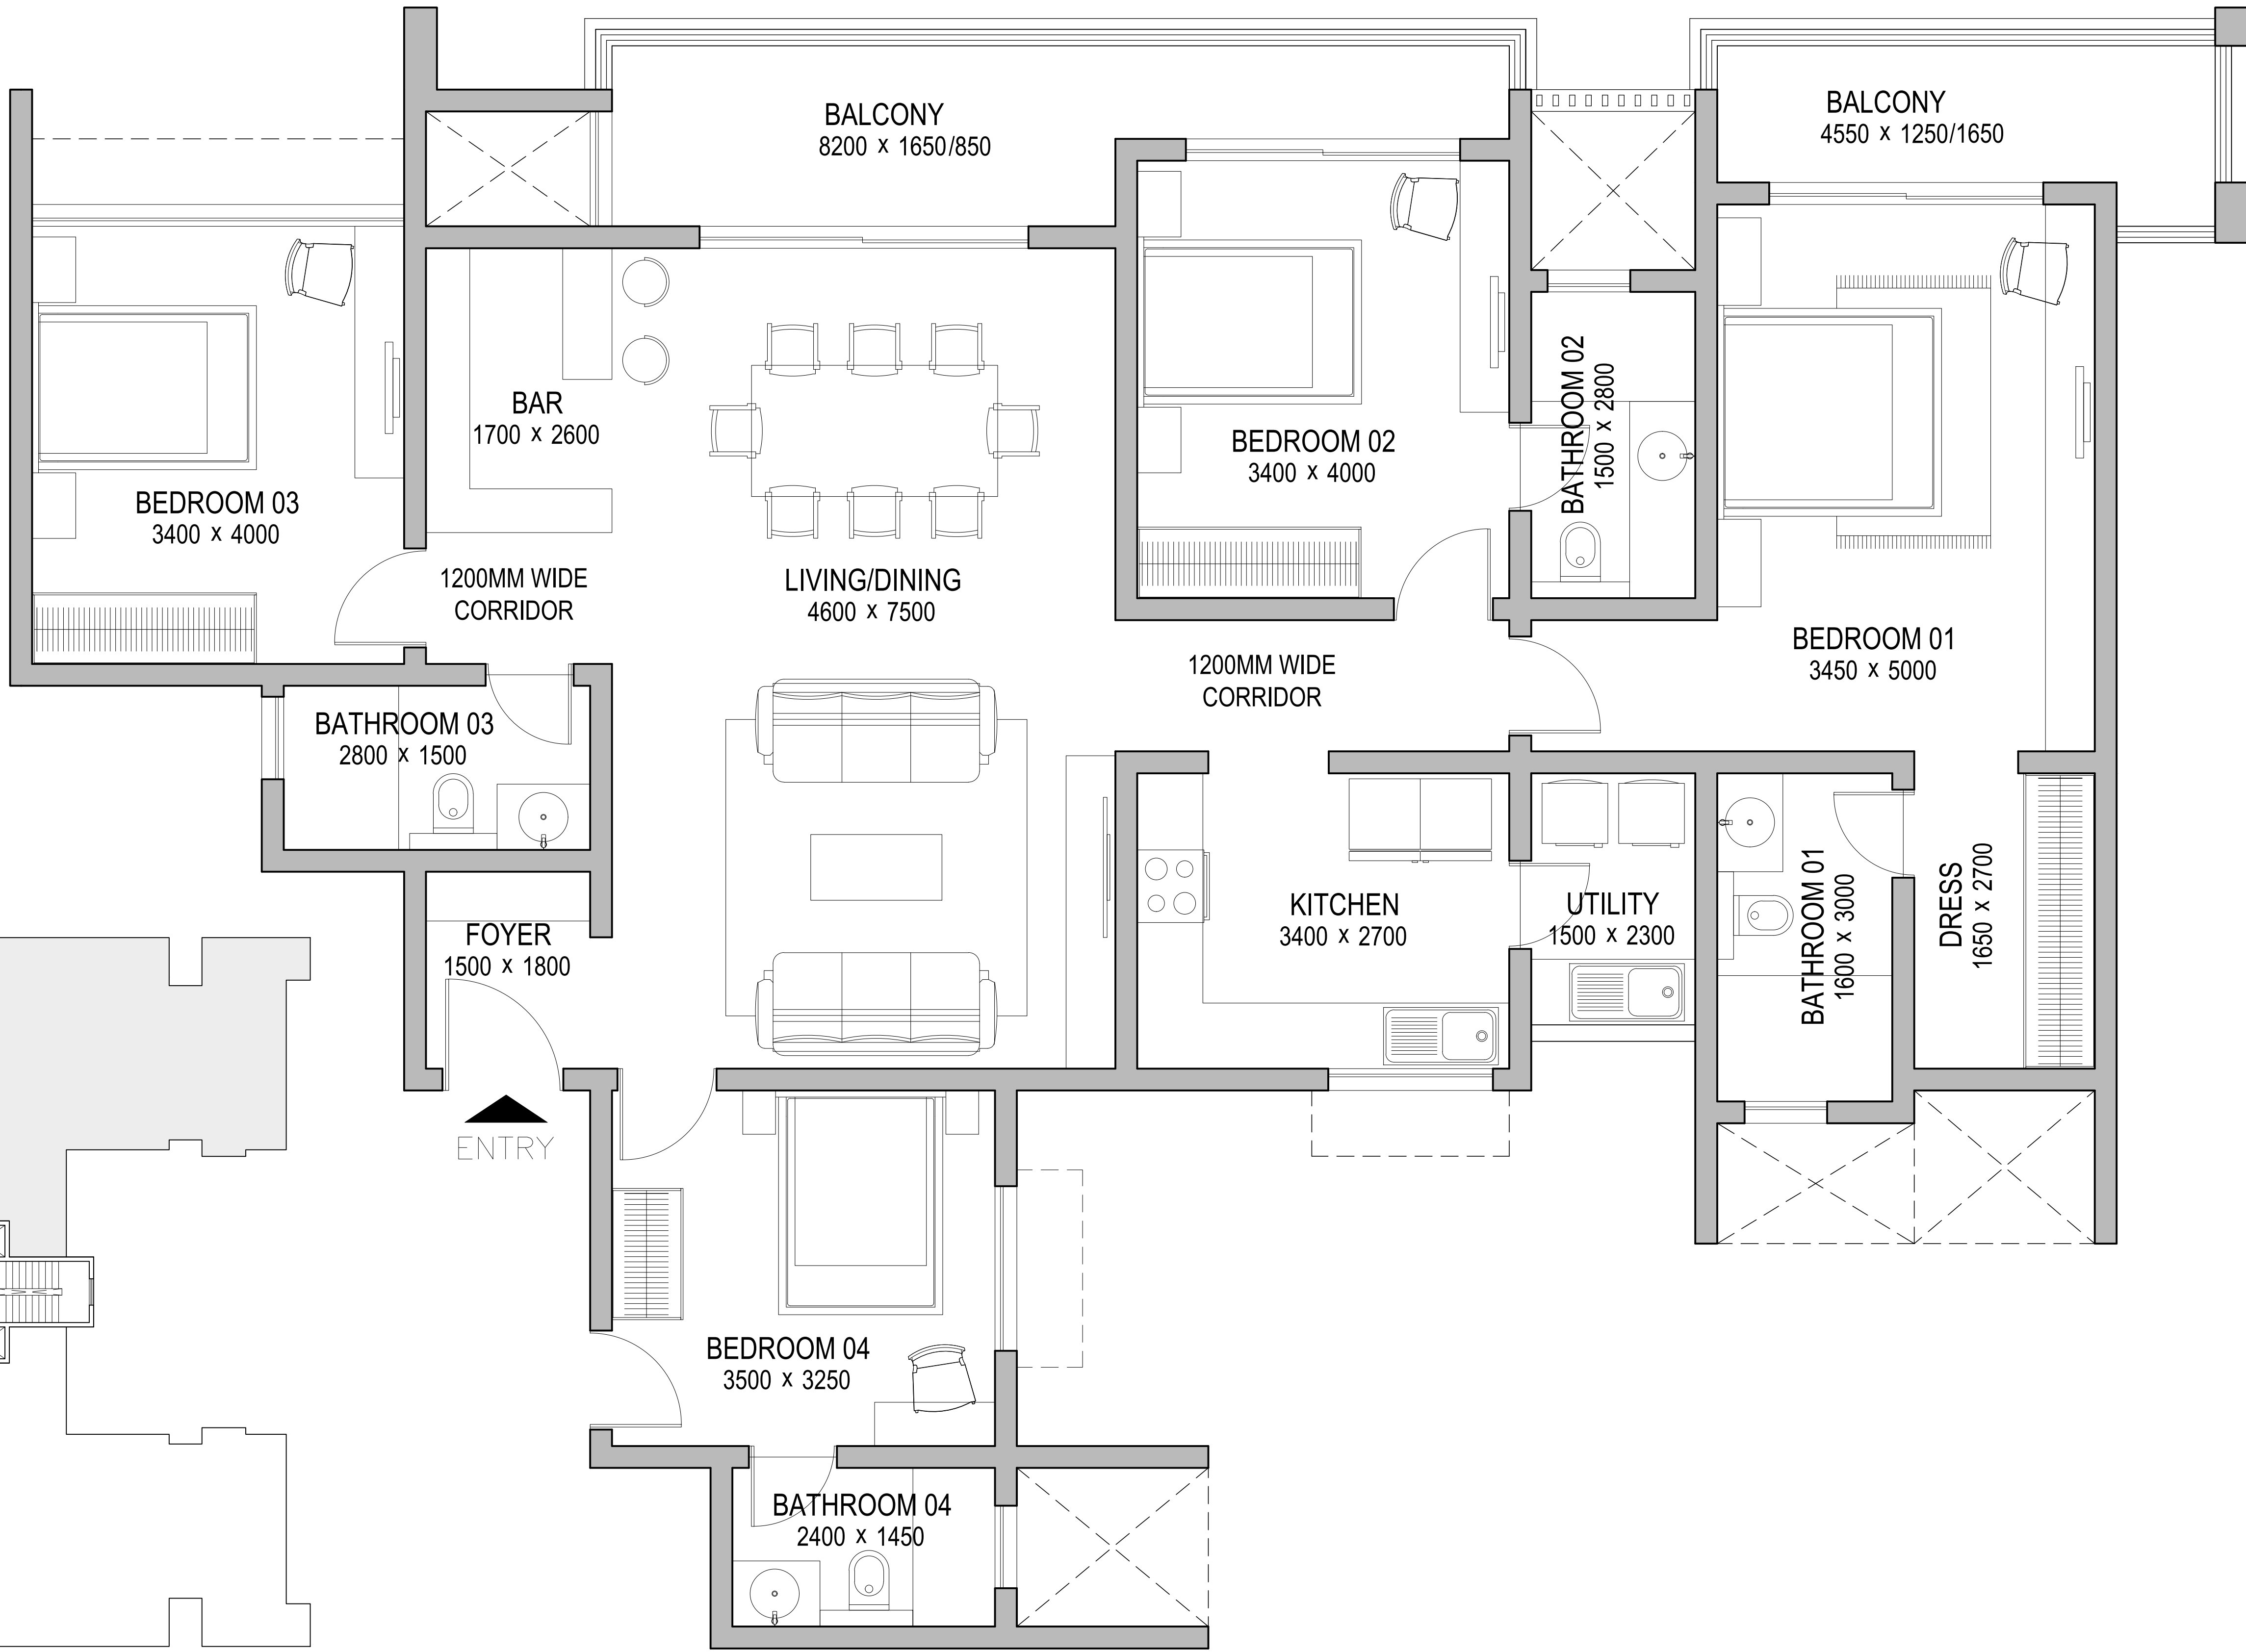


02 KEY PLAN
SCALE - NTS


01 UNIT PLAN
SCALE 1:100

REVISIONS			NOTE		ARCHITECT	APPROVED BY	PROJECT CODE		DRAWING TITLE	PROJECT TITLE
							0385			
							AM - 120			
							27.09.2022			
							1: 100			
R.NO.	DATE	DESCRIPTION	- THE SIZE, SHAPE AND POSITION OF OPENINGS, DUCTS, & COLUMNS SIZES ARE SUBJECT TO CHANGE AFTER FINALIZATION OF FACADE & SERVICES. - AREAS MENTIONED ARE SUBJECT TO CHANGE AFTER FINALIZATION OF SERVICES & STRUCTURAL DESIGN. - THE FURNITURE SHOWN IN THE DRAWING IS ONLY TO INDICATE THE SPACE AVAILABLE & THE LIKELY POSITION OF ELECTRICAL POINTS. - ROOM SIZES INDICATED ARE STRUCTURAL SIZES & ACTUAL SIZES MAY VARY DUE TO FINISHES.	NORTH	VENKATESH	ARUN KUMAR	SHEET SIZE	A4	TYPE - F2 TOWER - D2	SOBHA CITY GURGAON

SOBHA LIMITED
'SOBHA', REGD. & CORPORATE OFFICE,
SARJAPUR - MARATHAHALLI OUTER RING ROAD (ORR),
DEVARABISANAHALLI, BELLANDUR POST,
BANGALORE 560 103, INDIA.
TEL: 49320000, E-mail: architects@sobha.com

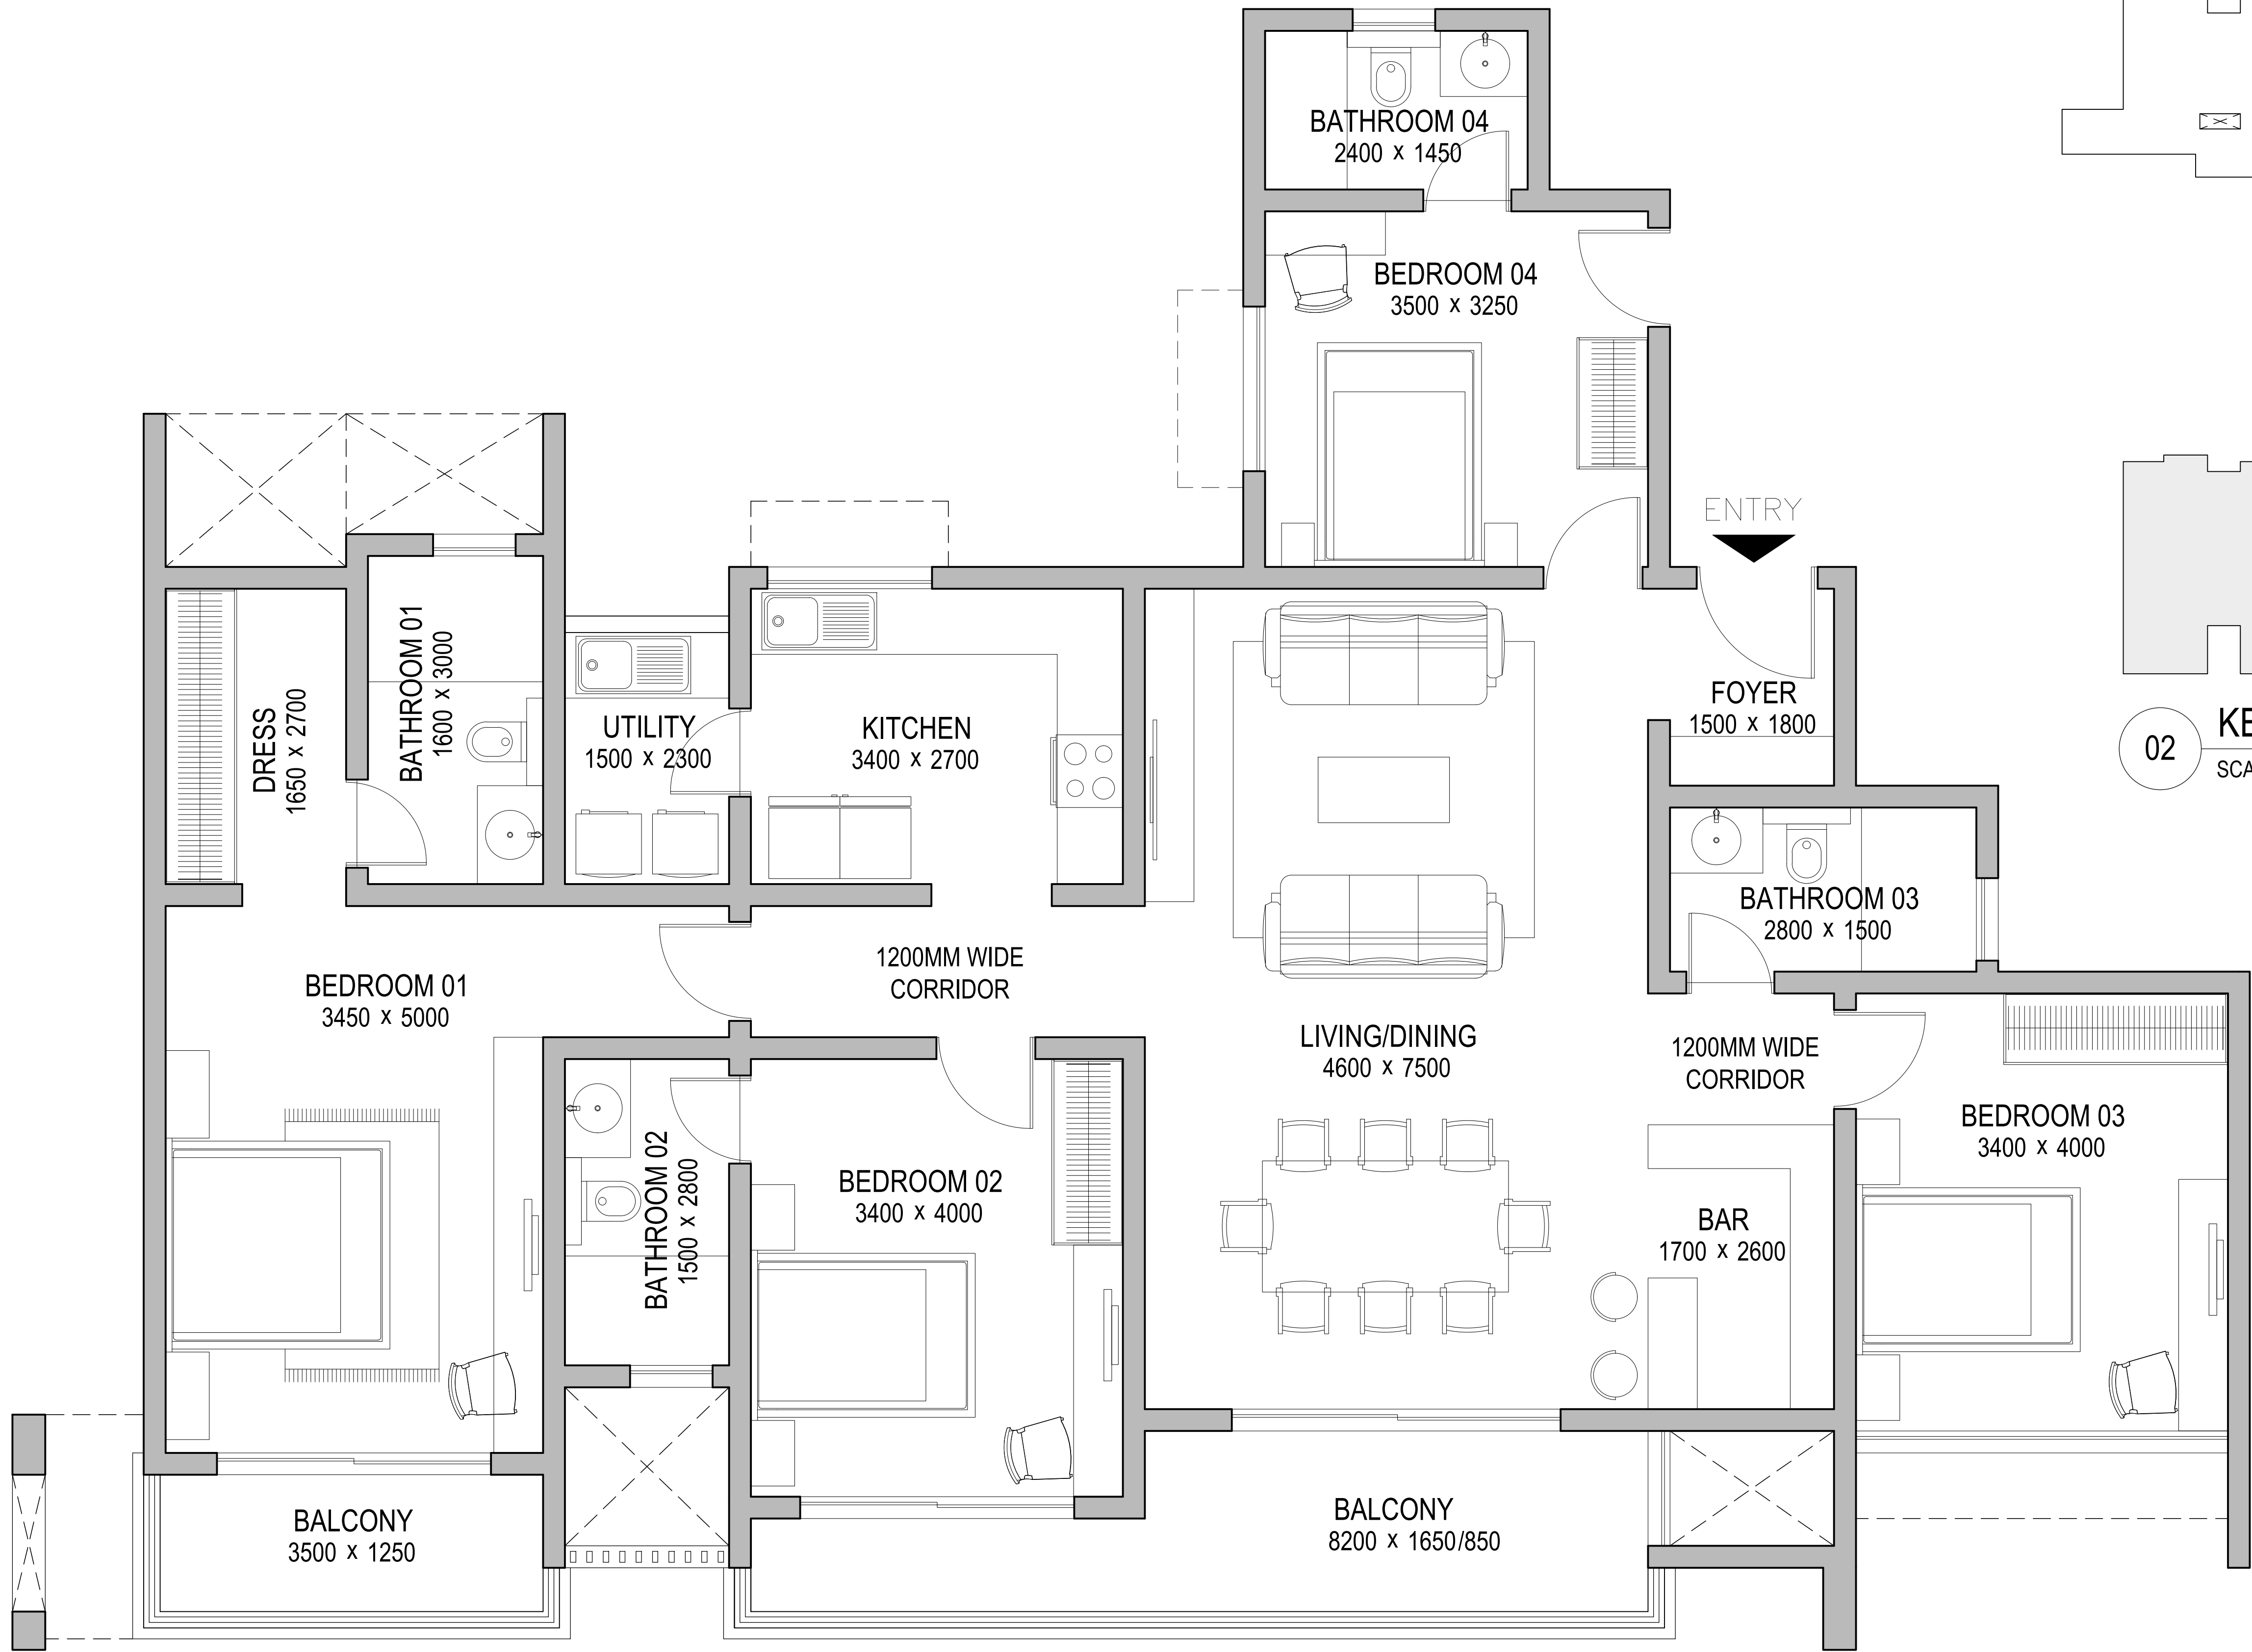



01 UNIT PLAN
SCALE 1:100

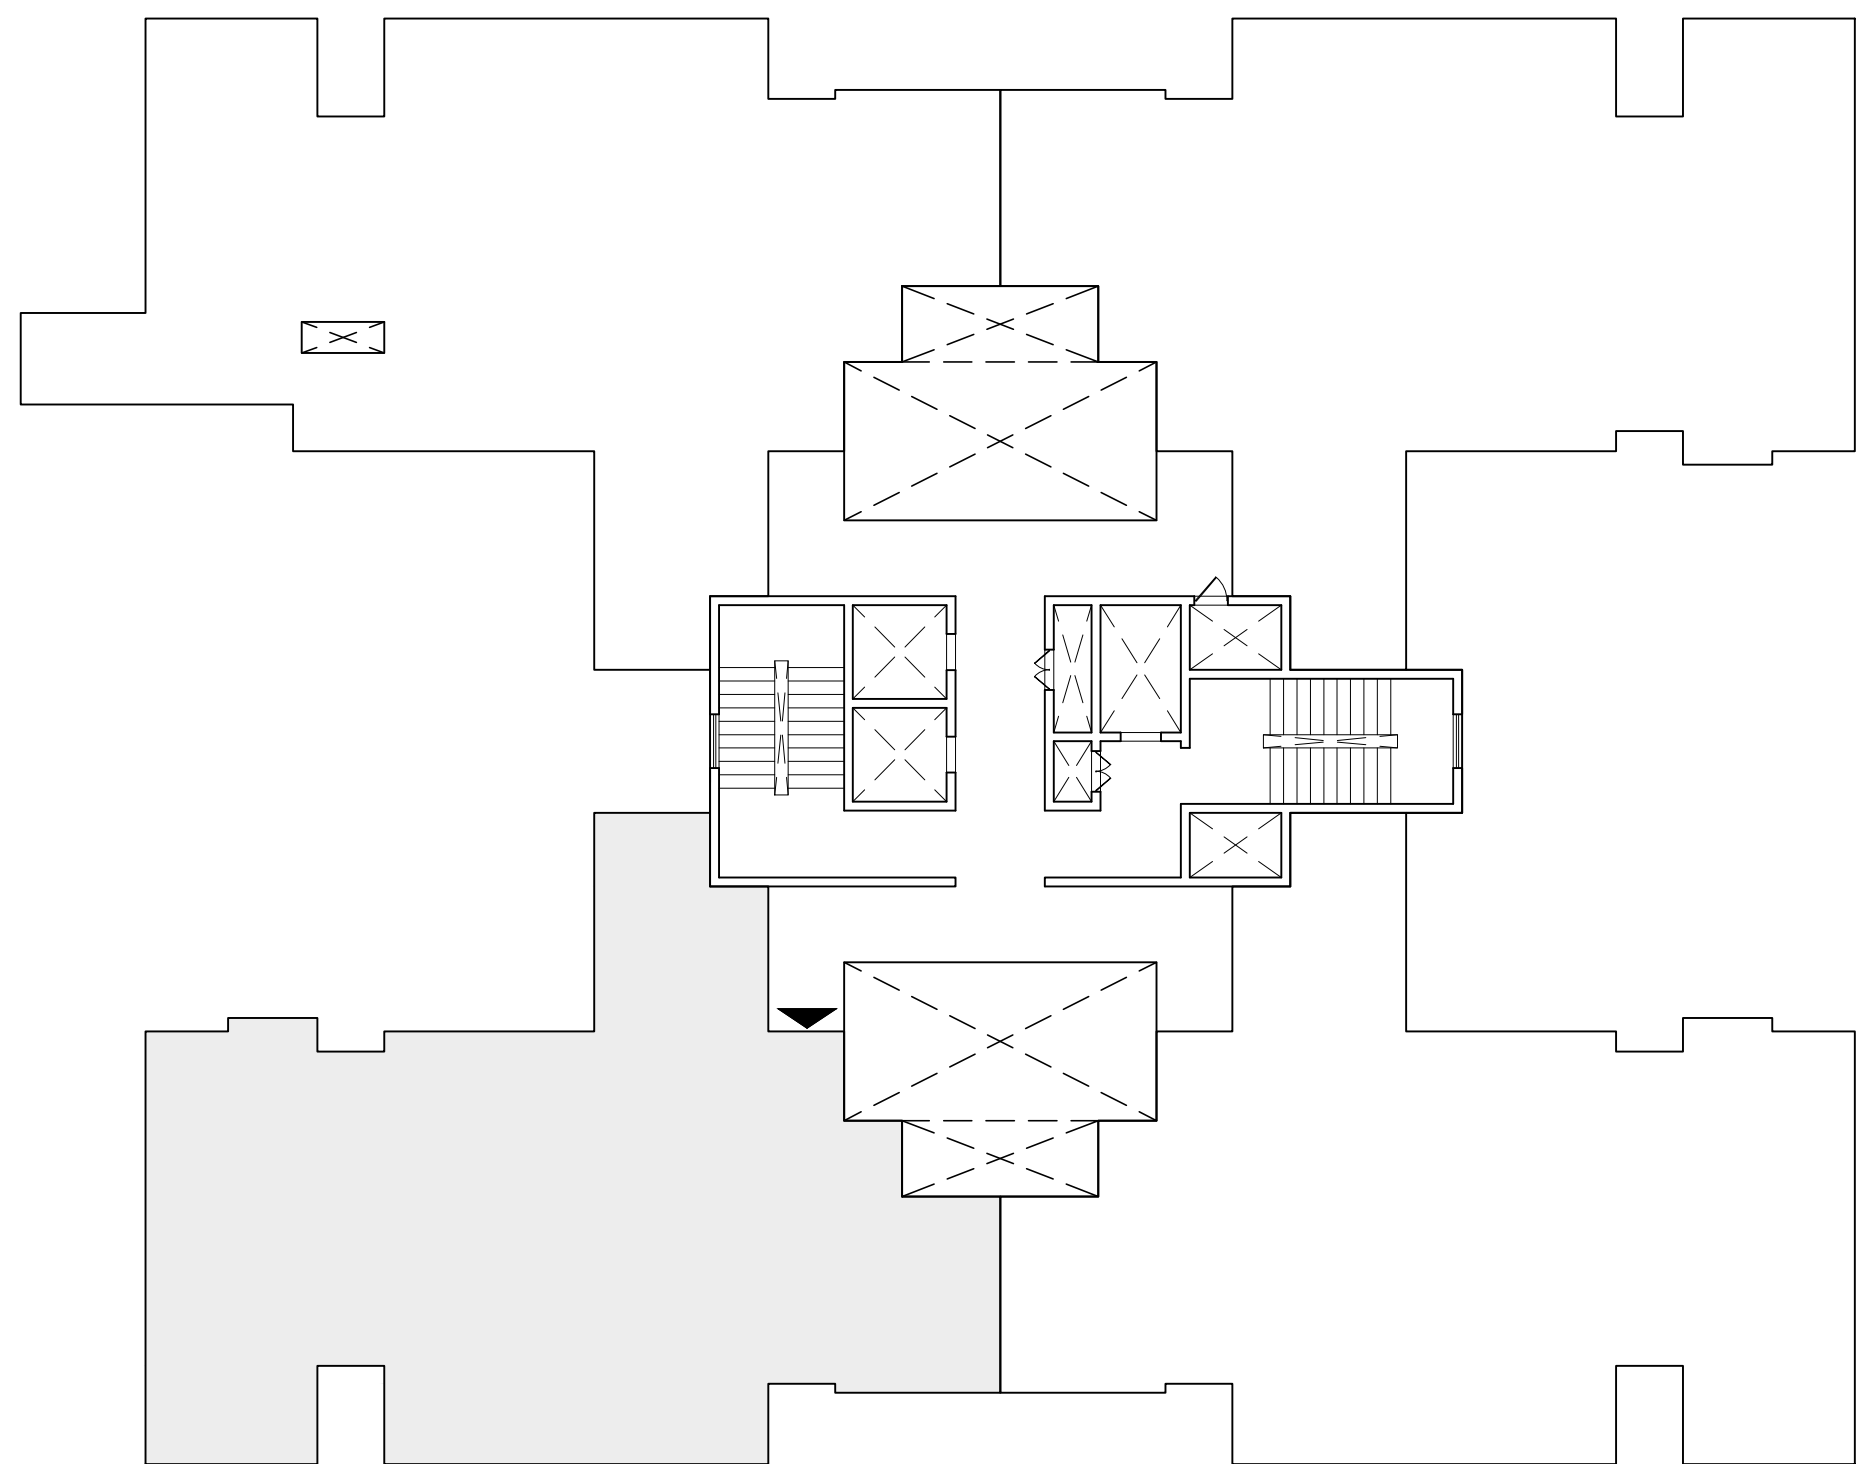

02 KEY PLAN
SCALE - NTS

S.No.	UNIT NO	TYPE
1.	D2032	F5
2.	D2052	F5
3.	D2072	F5
4.	D2092	F5
5.	D2112	F5
6.	D2142	F5
7.	D2162	F5
8.	D2182	F5

REVISIONS			NOTE		ARCHITECT	APPROVED BY	PROJECT CODE		DRAWING TITLE	PROJECT TITLE	
R.NO.	DATE	DESCRIPTION					0385	AM - 114			
			- THE SIZE, SHAPE AND POSITION OF OPENINGS, DUCTS, & COLUMNS SIZES ARE SUBJECT TO CHANGE AFTER FINALIZATION OF FACADE & SERVICES. - AREAS MENTIONED ARE SUBJECT TO CHANGE AFTER FINALIZATION OF SERVICES & STRUCTURAL DESIGN. - THE FURNITURE SHOWN IN THE DRAWING IS ONLY TO INDICATE THE SPACE AVAILABLE & THE LIKELY POSITION OF ELECTRICAL POINTS. - ROOM SIZES INDICATED ARE STRUCTURAL SIZES & ACTUAL SIZES MAY VARY DUE TO FINISHES.	NORTH	VENKATESH	ARUN KUMAR	DRG.NO.	27.09.2022	TYPE - F5 TOWER - D2	SOBHA CITY GURGAON	SOBHA LIMITED 'SOBHA', REGD. & CORPORATE OFFICE, SARJAPUR - MARATHAHALLI OUTER RING ROAD (ORR), DEVARABISANAHALLI, BELLANDUR POST, BANGALORE 560 103, INDIA. TEL: 49320000, E-mail: architects@sobha.com
							DATE	1: 100			
							SCALE	A4			
							SHEET SIZE				

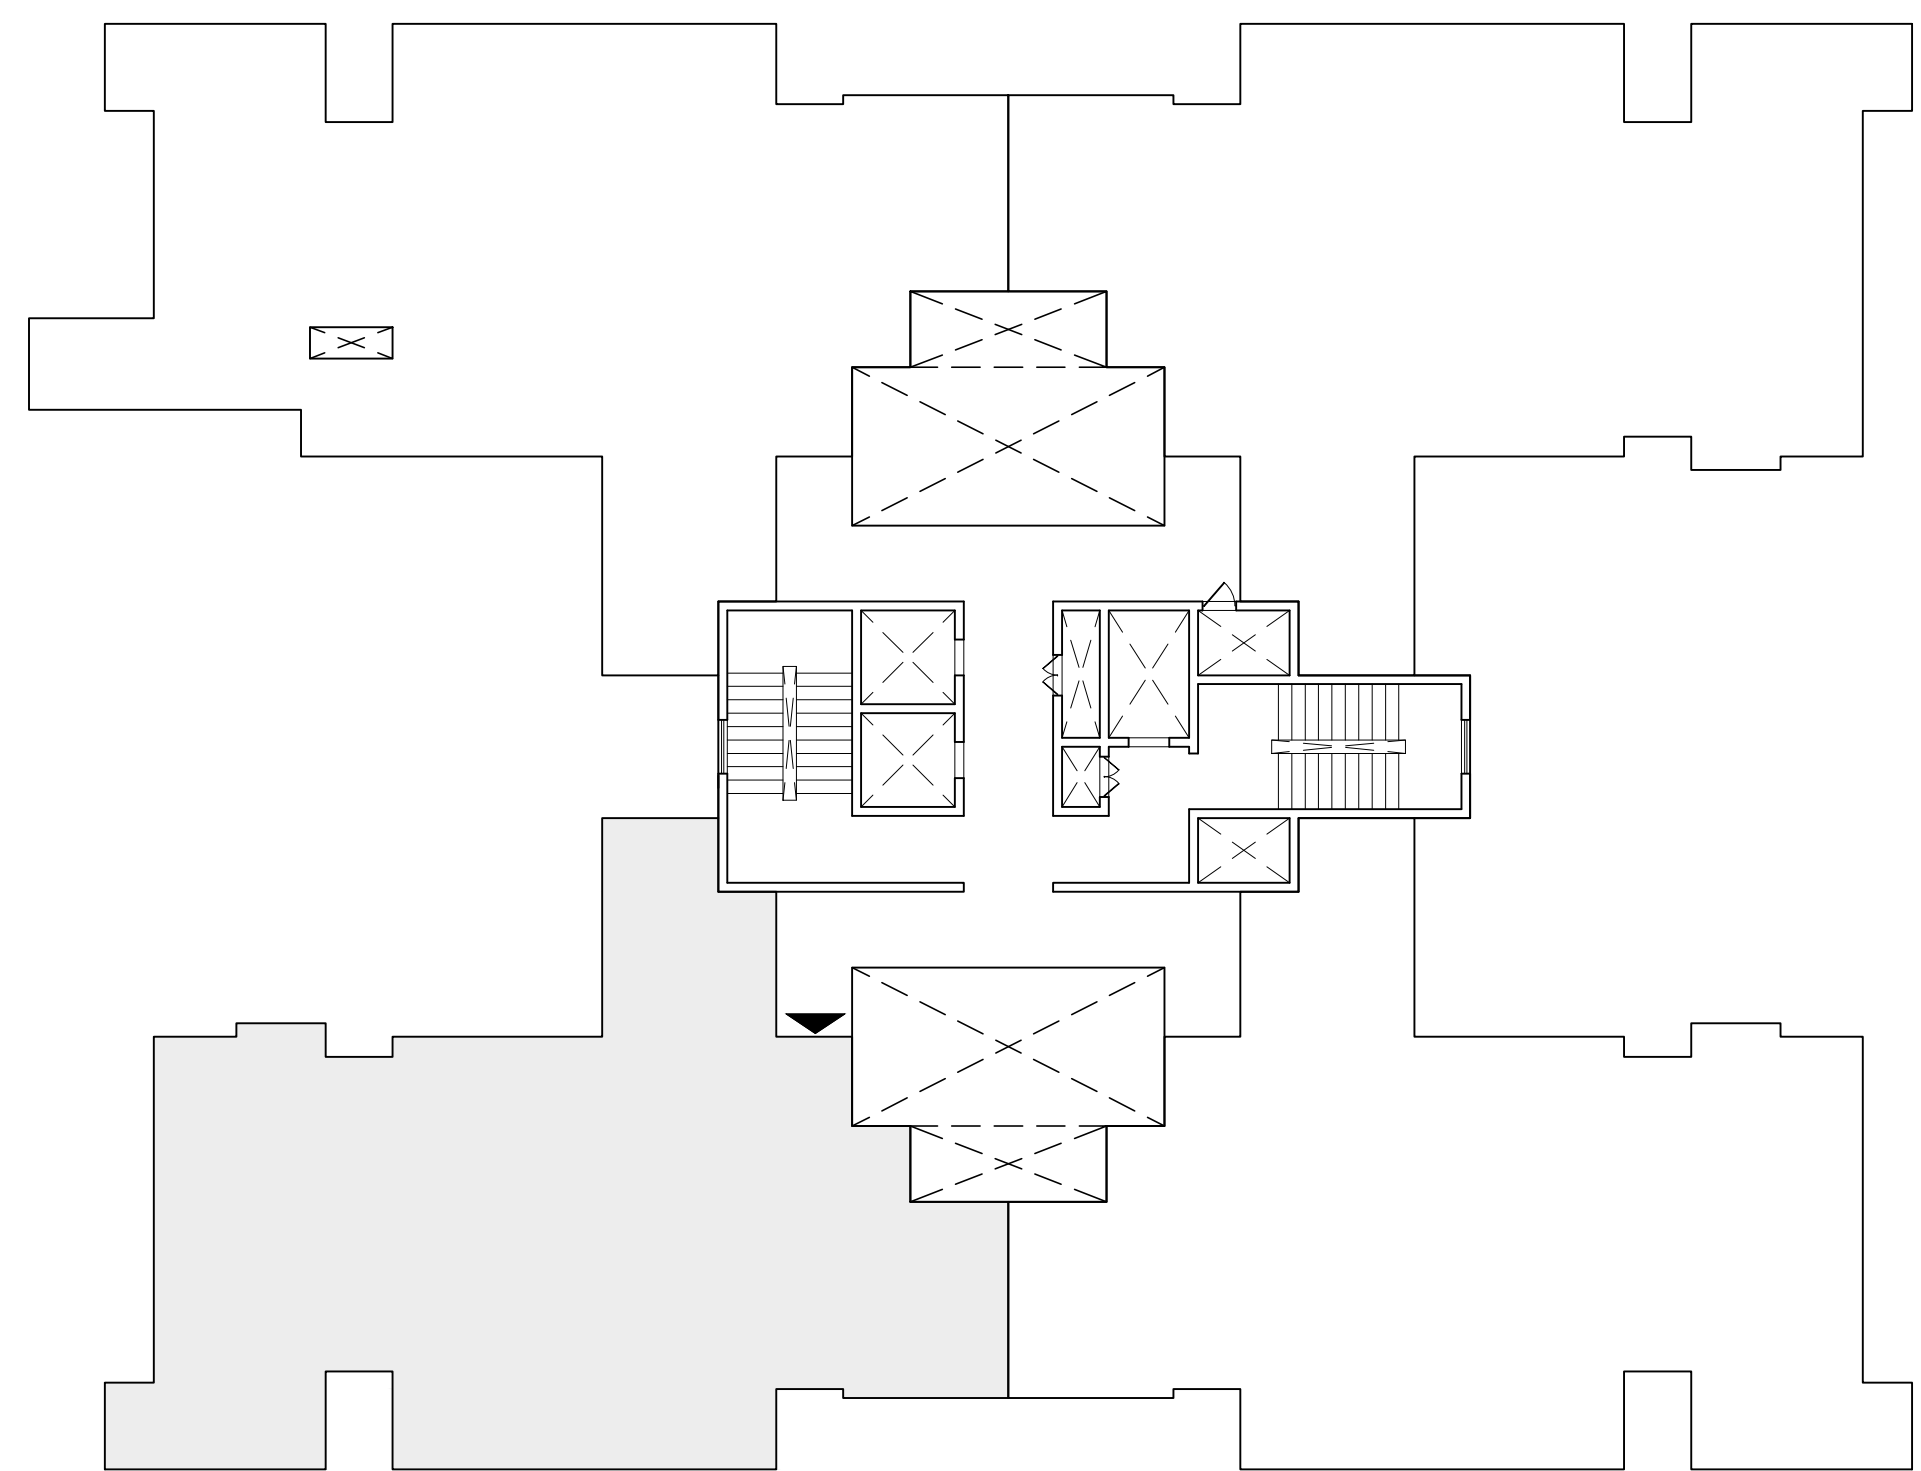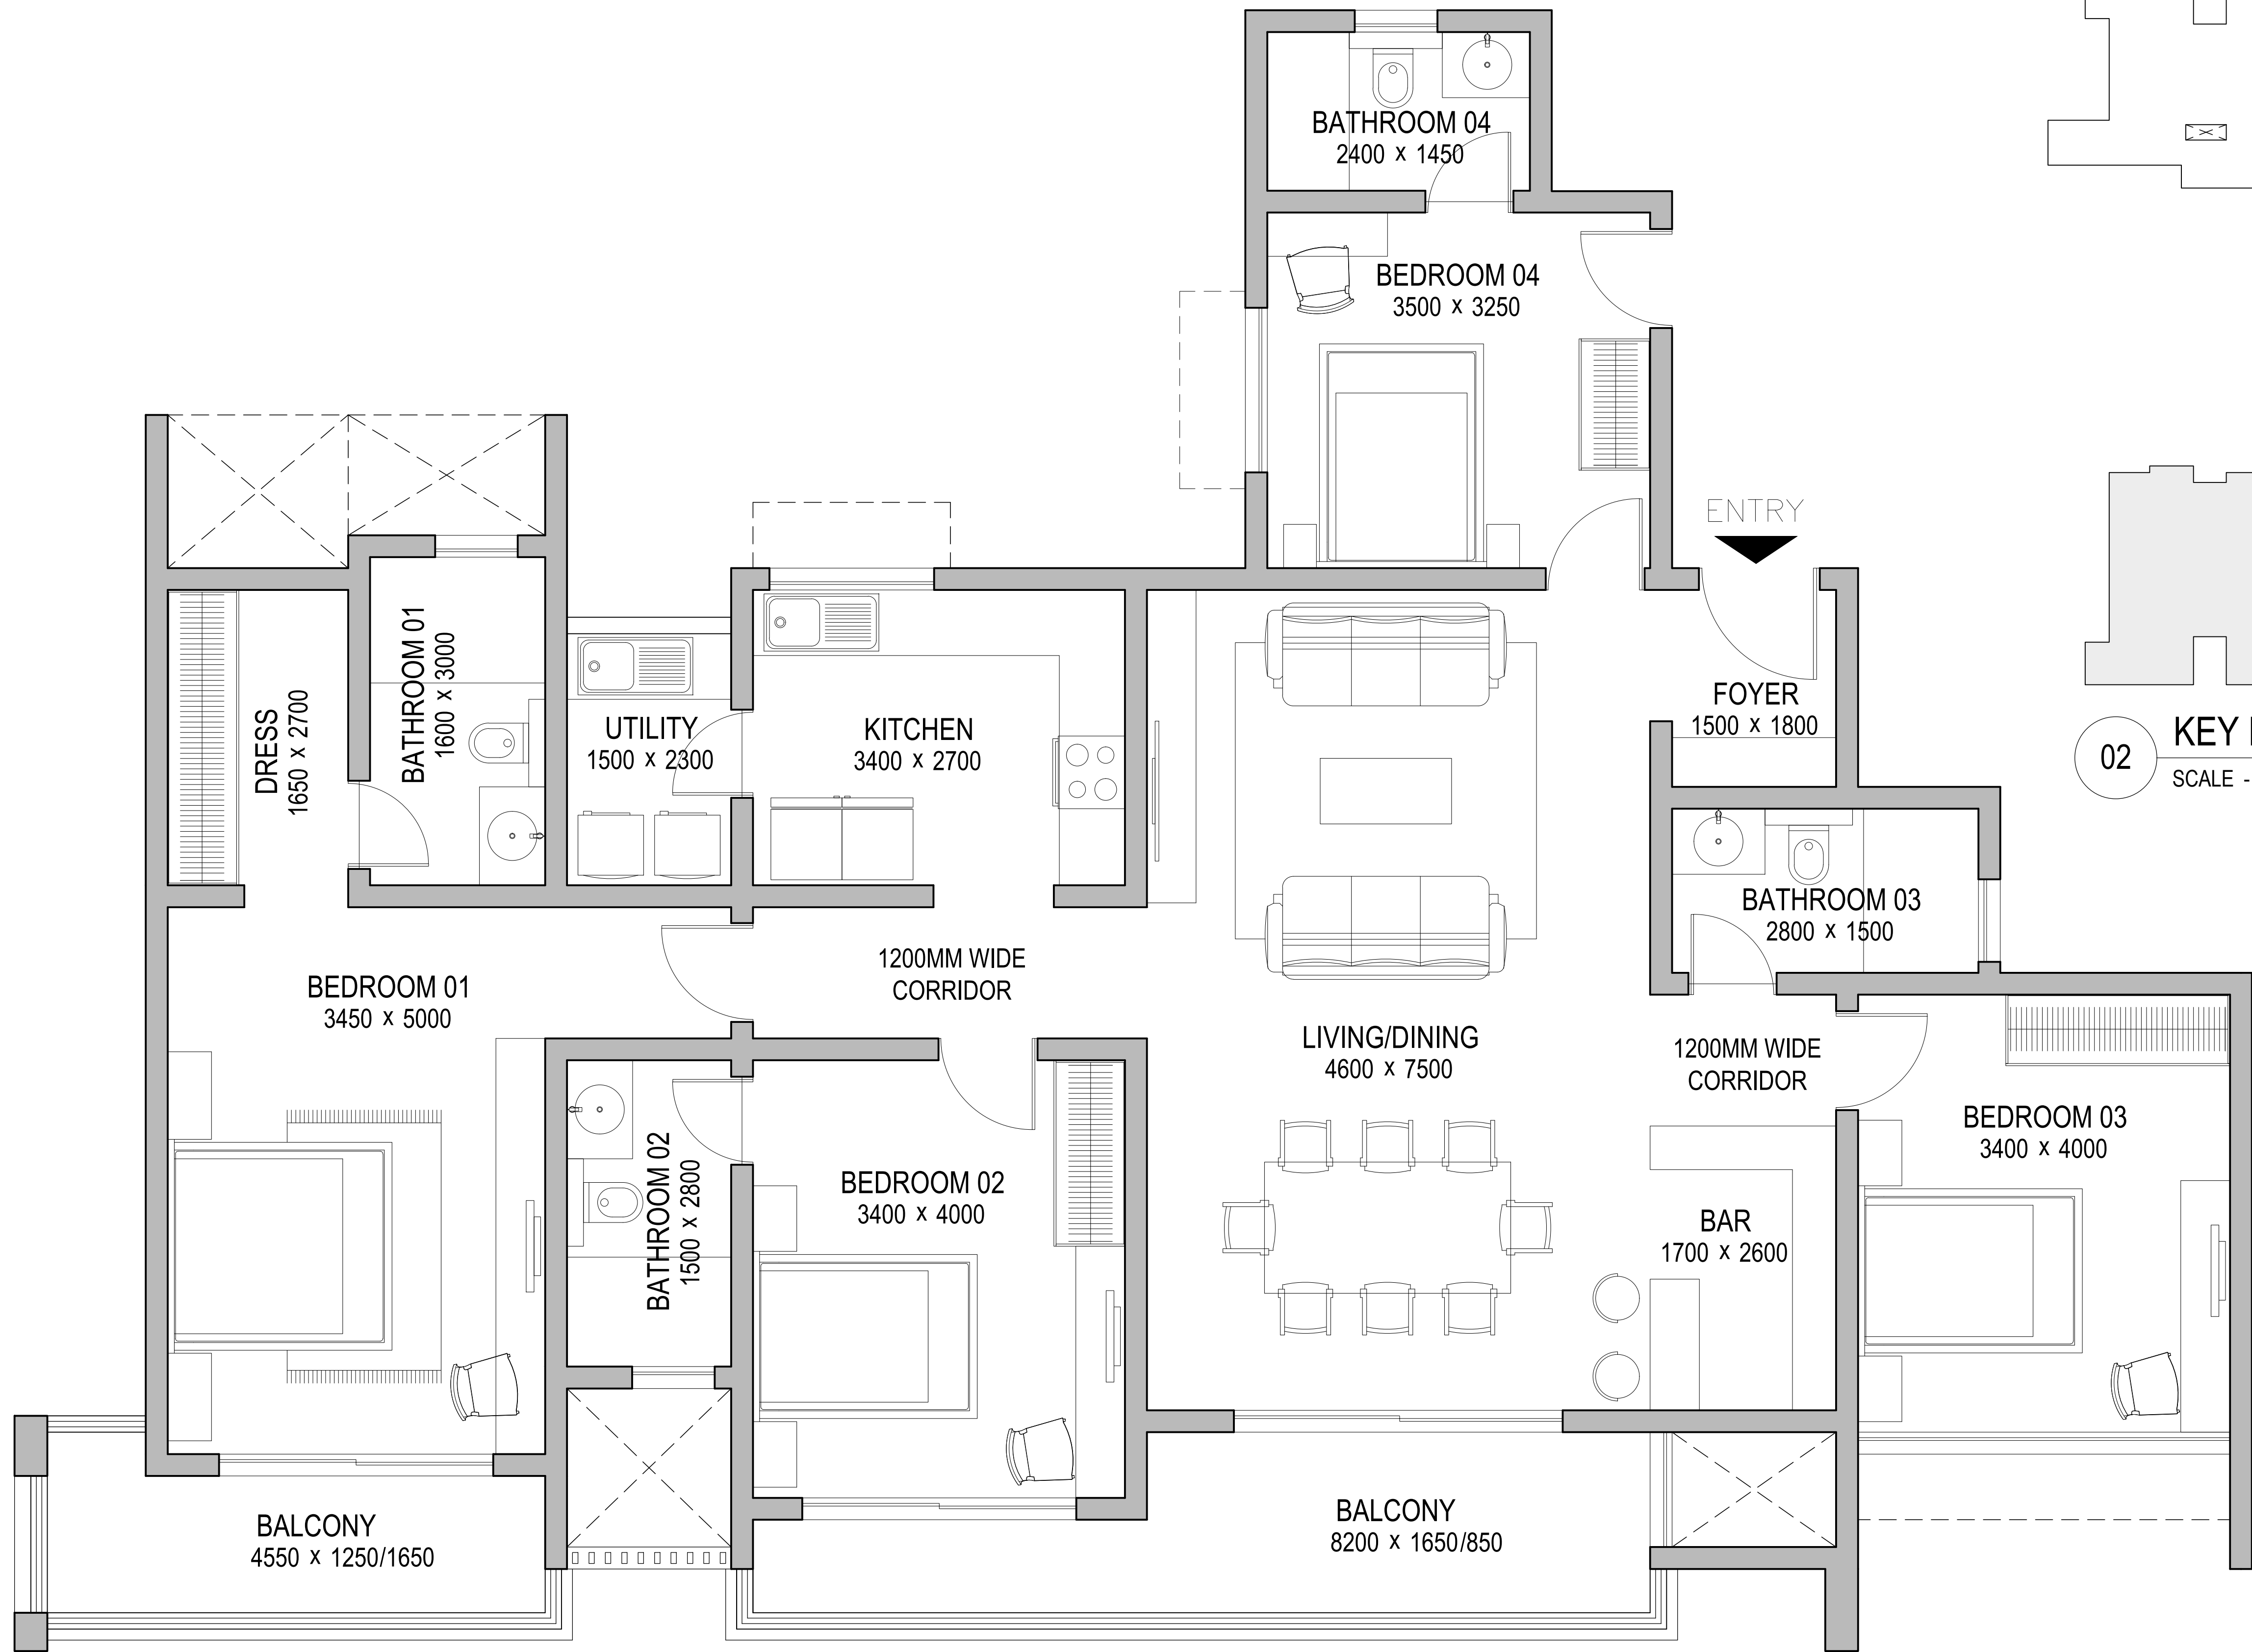

S.No.	UNIT NO	TYPE
1.	D2022	F6
2.	D2042	F6
3.	D2062	F6
4.	D2082	F6
5.	D2102	F6
6.	D2122	F6
7.	D2152	F6
8.	D2172	F6
9.	D2192	F6

01


UNIT PLAN

SCALE 1:100

REVISIONS		
R.NO.	DATE	DESCRIPTION

NOTE

- THE SIZE, SHAPE AND POSITION OF OPENINGS, DUCTS, & COLUMNS SIZES ARE SUBJECT TO CHANGE AFTER FINALIZATION OF FACADE & SERVICES.
- AREAS MENTIONED ARE SUBJECT TO CHANGE AFTER FINALZATION OF SERVICES & STRUCTURAL DESIGN.
- THE FURNITURE SHOWN IN THE DRAWING IS ONLY TO INDICATE THE SPACE AVAILABLE & THE LIKELY POSITION OF ELECTRICAL POINTS.
- ROOM SIZES INDICATED ARE STRUCTURAL SIZES & ACTUAL SIZES MAY VARY DUE TO FINISHES.

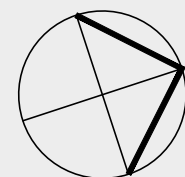

NORTH

ARCHITECT

VENKATESH

APPROVED BY

ARUN KUMAR

PROJECT CODE

0385

DRG.NO.

AM - 118

DATE

27.09.2022

SCALE

1: 100

SHEET SIZE

A4

DRAWING TITLE

TYPE - F6
TOWER - D2

PROJECT TITLE


SOBHA CITY
GURGAON



SOBHA LIMITED


'SOBHA', REGD. & CORPORATE OFFICE,
SARJAPUR - MARATHAHALLI OUTER RING ROAD (ORR),
DEVARABISANAHALLI, BELLANDUR POST,
BANGALORE 560 103, INDIA.
TEL: 49320000, E-mail: architects@sobha.com

S.No.	UNIT NO	TYPE
1.	D2033	F7
2.	D2053	F7
3.	D2073	F7
4.	D2093	F7
5.	D2113	F7
6.	D2143	F7
7.	D2163	F7
8.	D2183	F7

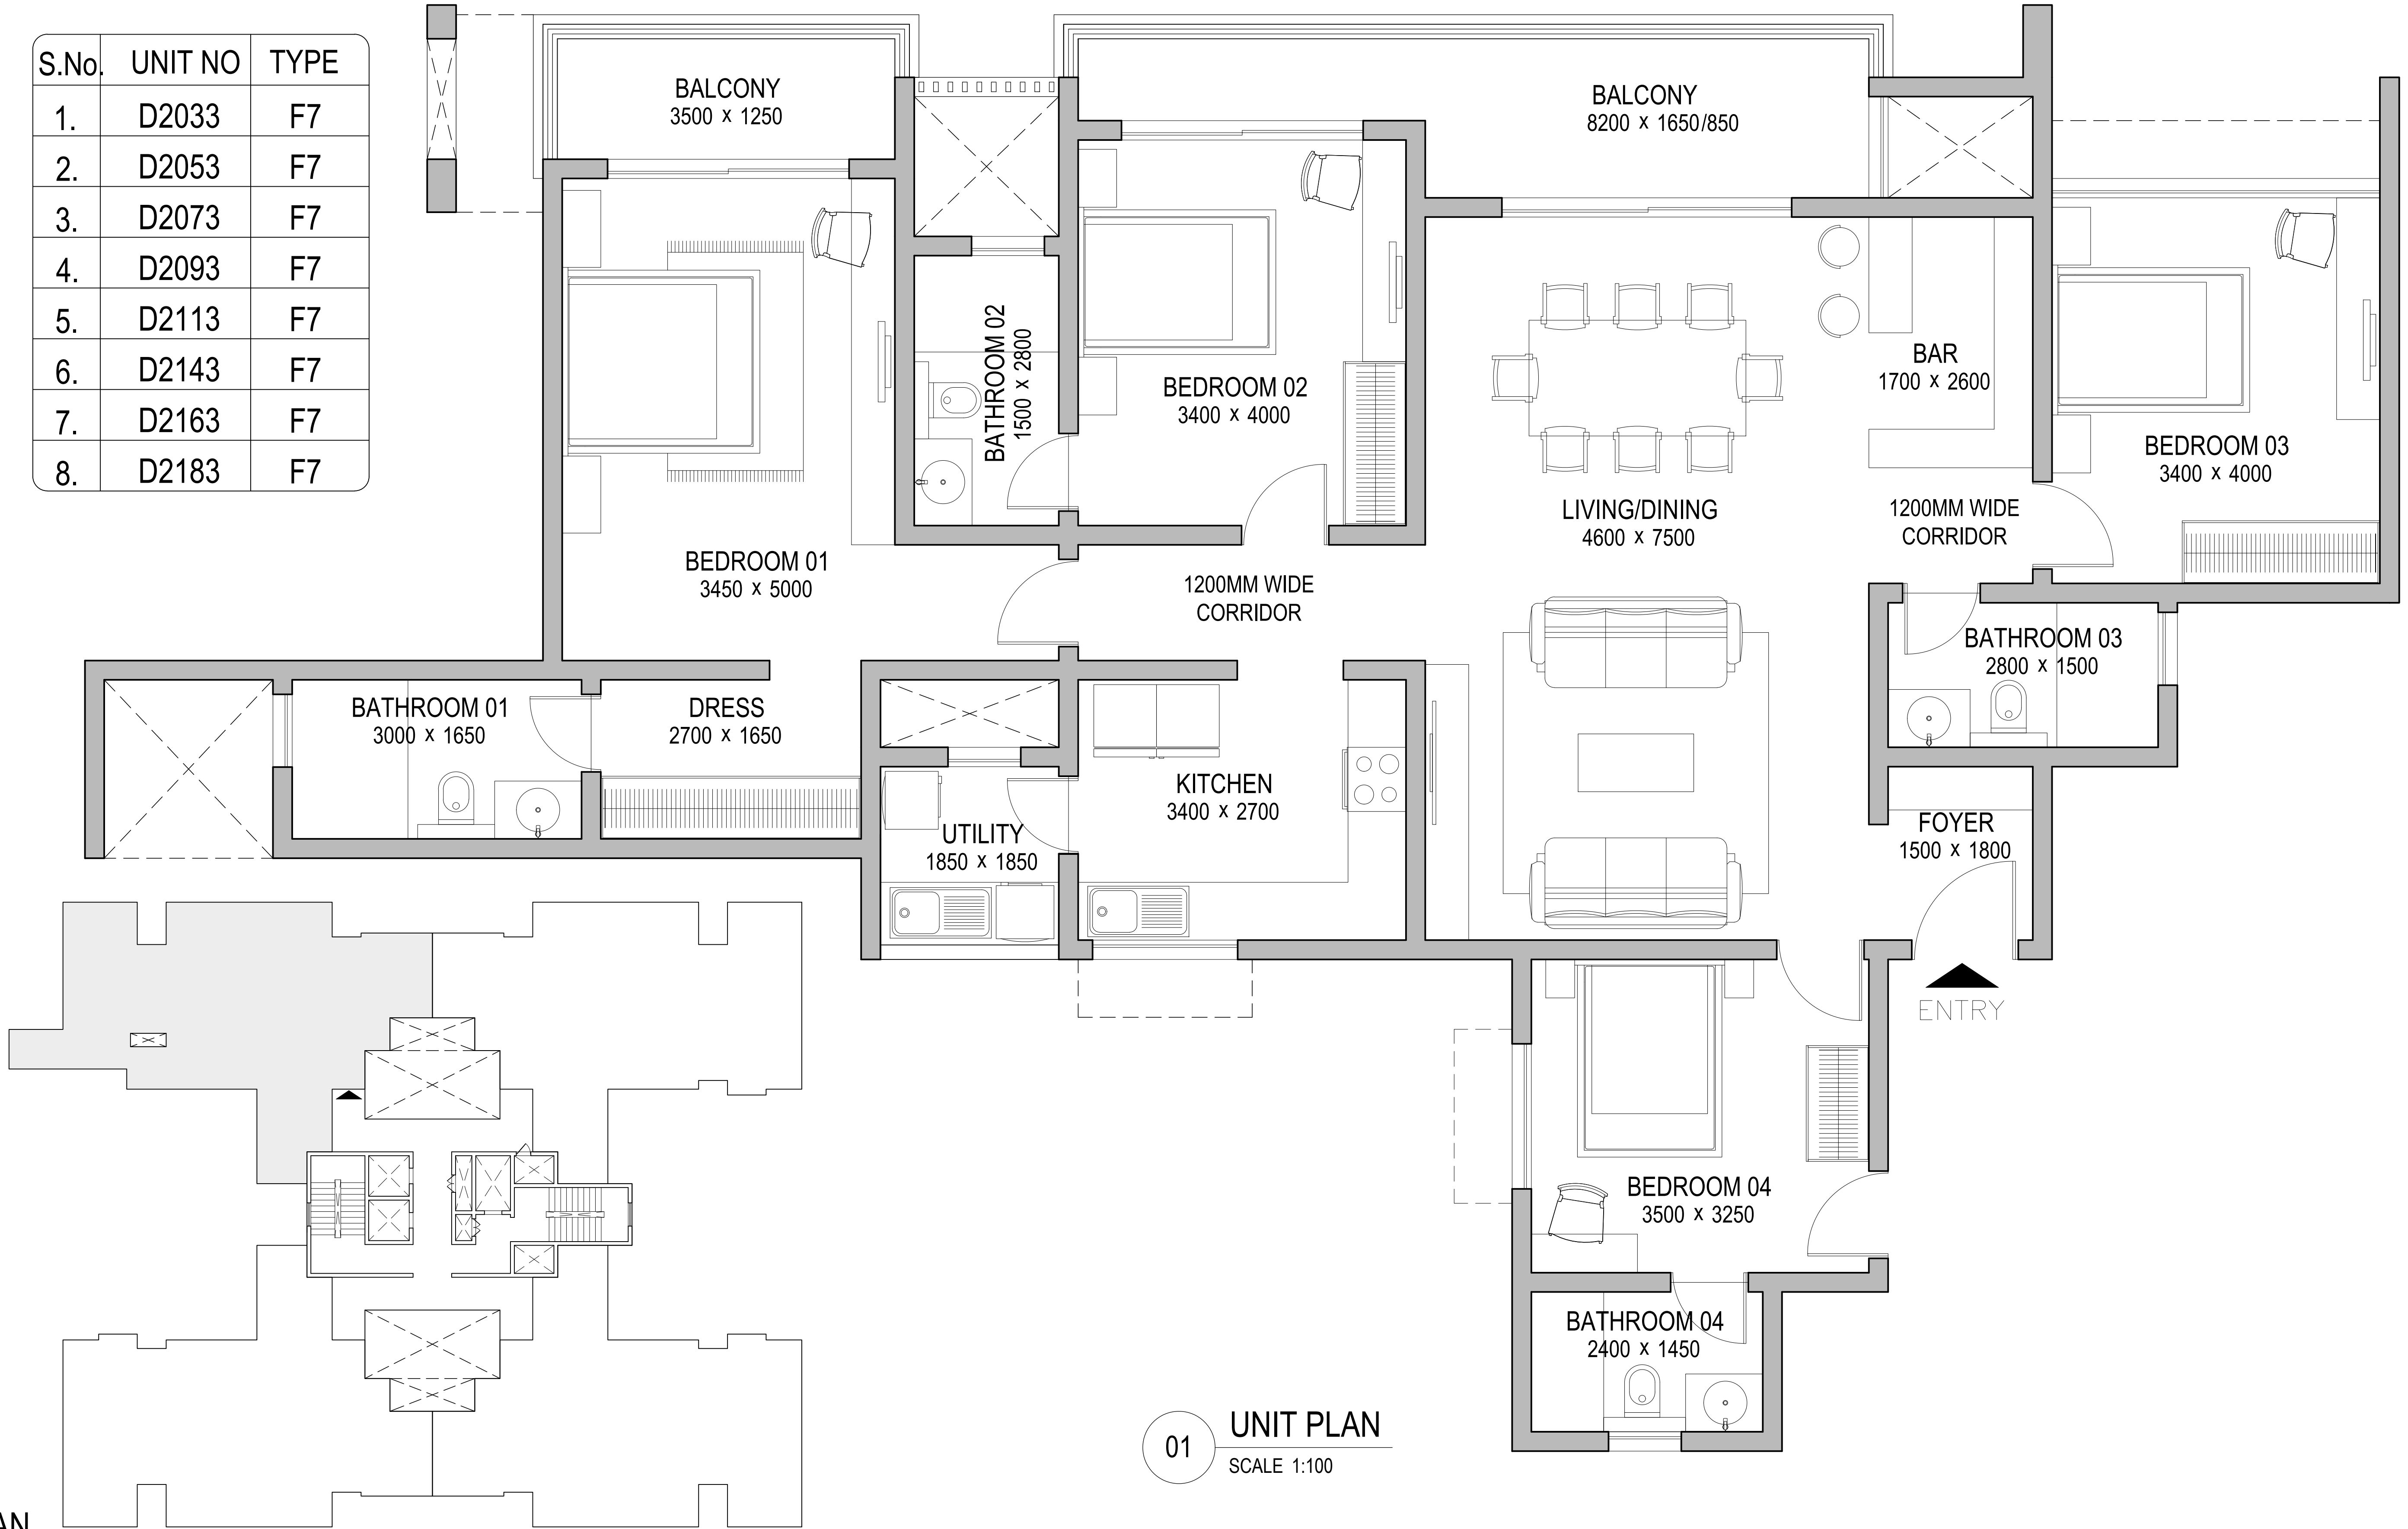


01 UNIT PLAN
SCALE 1:100

02 KEY PLAN
SCALE - NTS

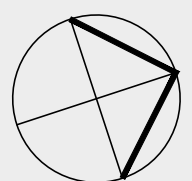
REVISIONS			NOTE		ARCHITECT	APPROVED BY	PROJECT CODE		DRAWING TITLE	PROJECT TITLE	 SOBHA LIMITED 'SOBHA', REGD. & CORPORATE OFFICE, SARJAPUR - MARATHAHALLI OUTER RING ROAD (ORR), DEVARABISANAHALLI, BELLANDUR POST, BANGALORE 560 103, INDIA. TEL: 49320000, E-mail: architects@sobha.com
R.NO.	DATE	DESCRIPTION					0385				
			- THE SIZE, SHAPE AND POSITION OF OPENINGS, DUCTS, & COLUMNS SIZES ARE SUBJECT TO CHANGE AFTER FINALIZATION OF FACADE & SERVICES. - AREAS MENTIONED ARE SUBJECT TO CHANGE AFTER FINALZATION OF SERVICES & STRUCTURAL DESIGN. - THE FURNITURE SHOWN IN THE DRAWING IS ONLY TO INDICATE THE SPACE AVAILABLE & THE LIKELY POSITION OF ELECTRICAL POINTS. - ROOM SIZES INDICATED ARE STRUCTURAL SIZES & ACTUAL SIZES MAY VARY DUE TO FINISHES.	NORTH	VENKATESH	ARUN KUMAR	DRG.NO.	AM - 115	TYPE - F7 TOWER - D2	SOBHA CITY GURGAON	
							DATE	27.09.2022			
							SCALE	1: 100			
							SHEET SIZE	A4			

S.No.	UNIT NO	TYPE
1.	D2023	F8
2.	D2043	F8
3.	D2063	F8
4.	D2083	F8
5.	D2103	F8
6.	D2123	F8
7.	D2153	F8
8.	D2173	F8
9.	D2193	F8

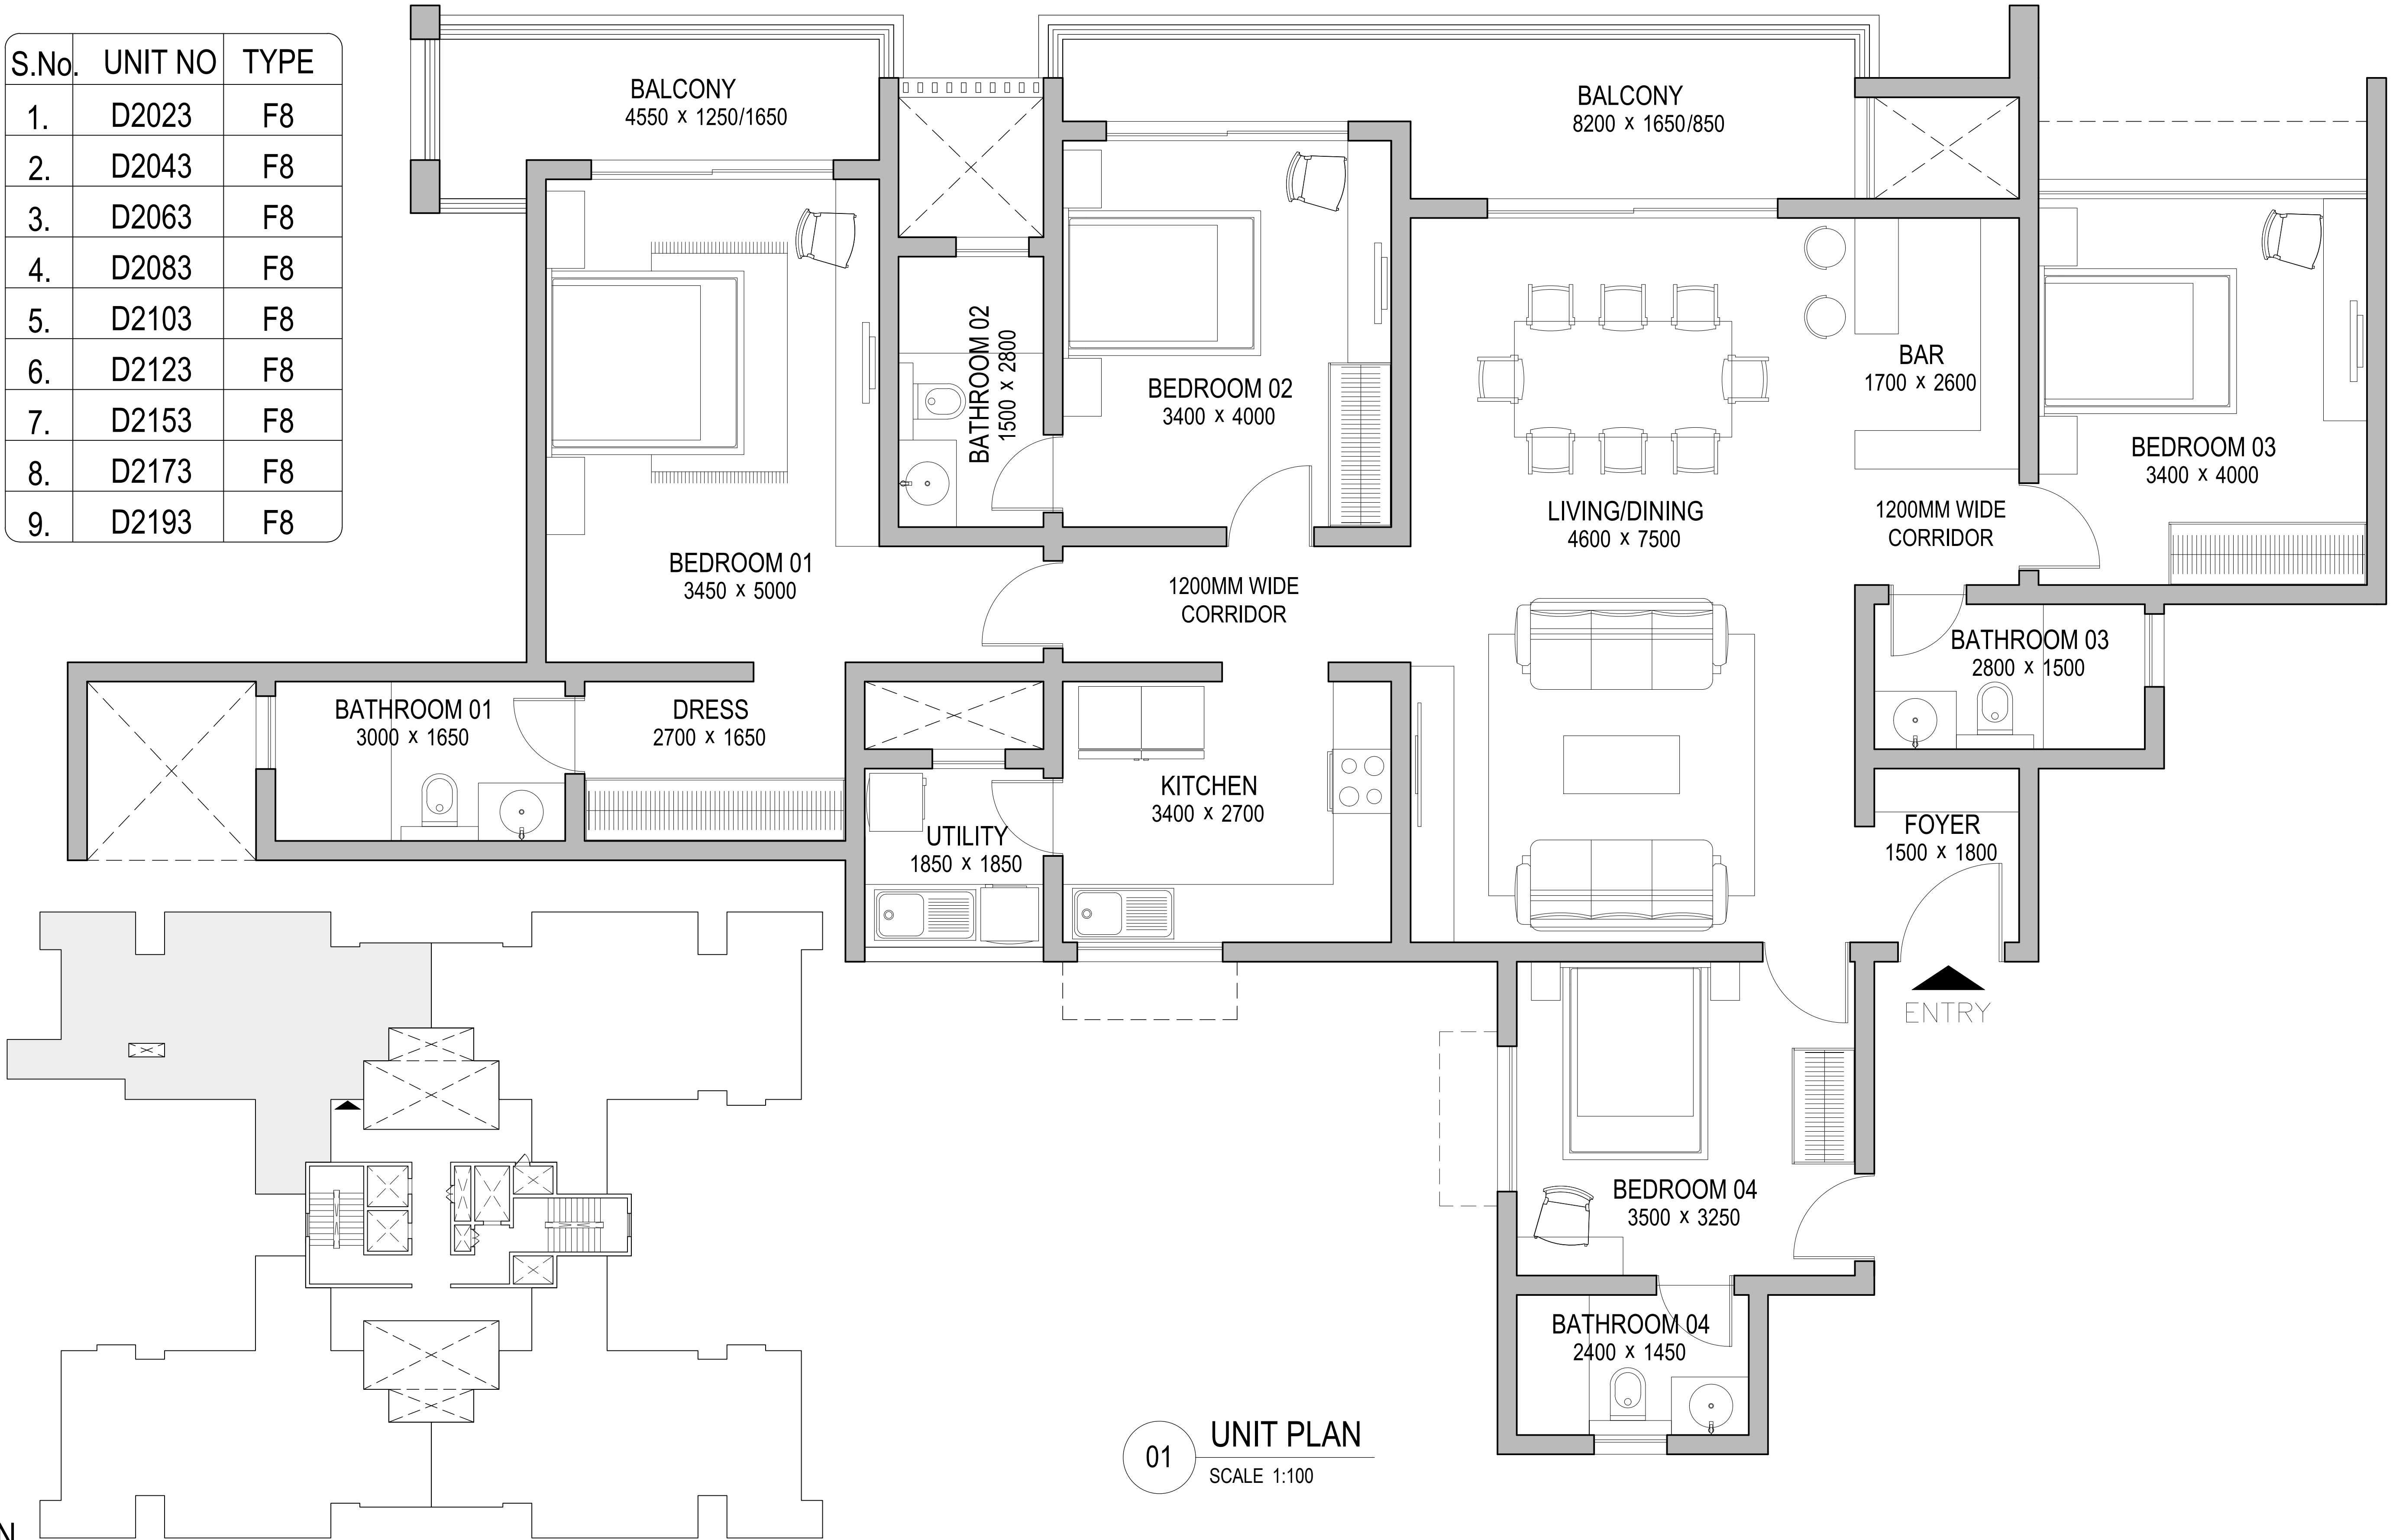


REVISIONS		
R.NO.	DATE	DESCRIPTION

NOTE
- THE SIZE, SHAPE AND POSITION OF OPENINGS, DUCTS, & COLUMNS SIZES ARE SUBJECT TO CHANGE AFTER FINALIZATION OF FACADE & SERVICES. - AREAS MENTIONED ARE SUBJECT TO CHANGE AFTER FINALZATION OF SERVICES & STRUCTURAL DESIGN. - THE FURNITURE SHOWN IN THE DRAWING IS ONLY TO INDICATE THE SPACE AVAILABLE & THE LIKELY POSITION OF ELECTRICAL POINTS. - ROOM SIZES INDICATED ARE STRUCTURAL SIZES & ACTUAL SIZES MAY VARY DUE TO FINISHES.

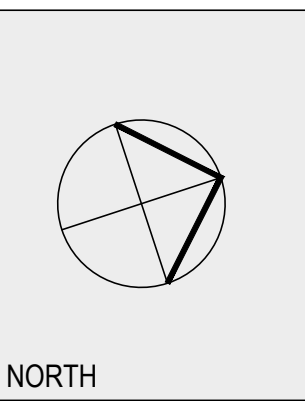


ARCHITECT	APPROVED BY	PROJECT CODE	0385
VENKATESH	ARUN KUMAR	DRG.NO.	AM - 119
		DATE	27.09.2022
		SCALE	1: 100
		SHEET SIZE	A4

DRAWING TITLE	PROJECT TITLE
TYPE - F8 TOWER - D2	SOBHA CITY GURGAON

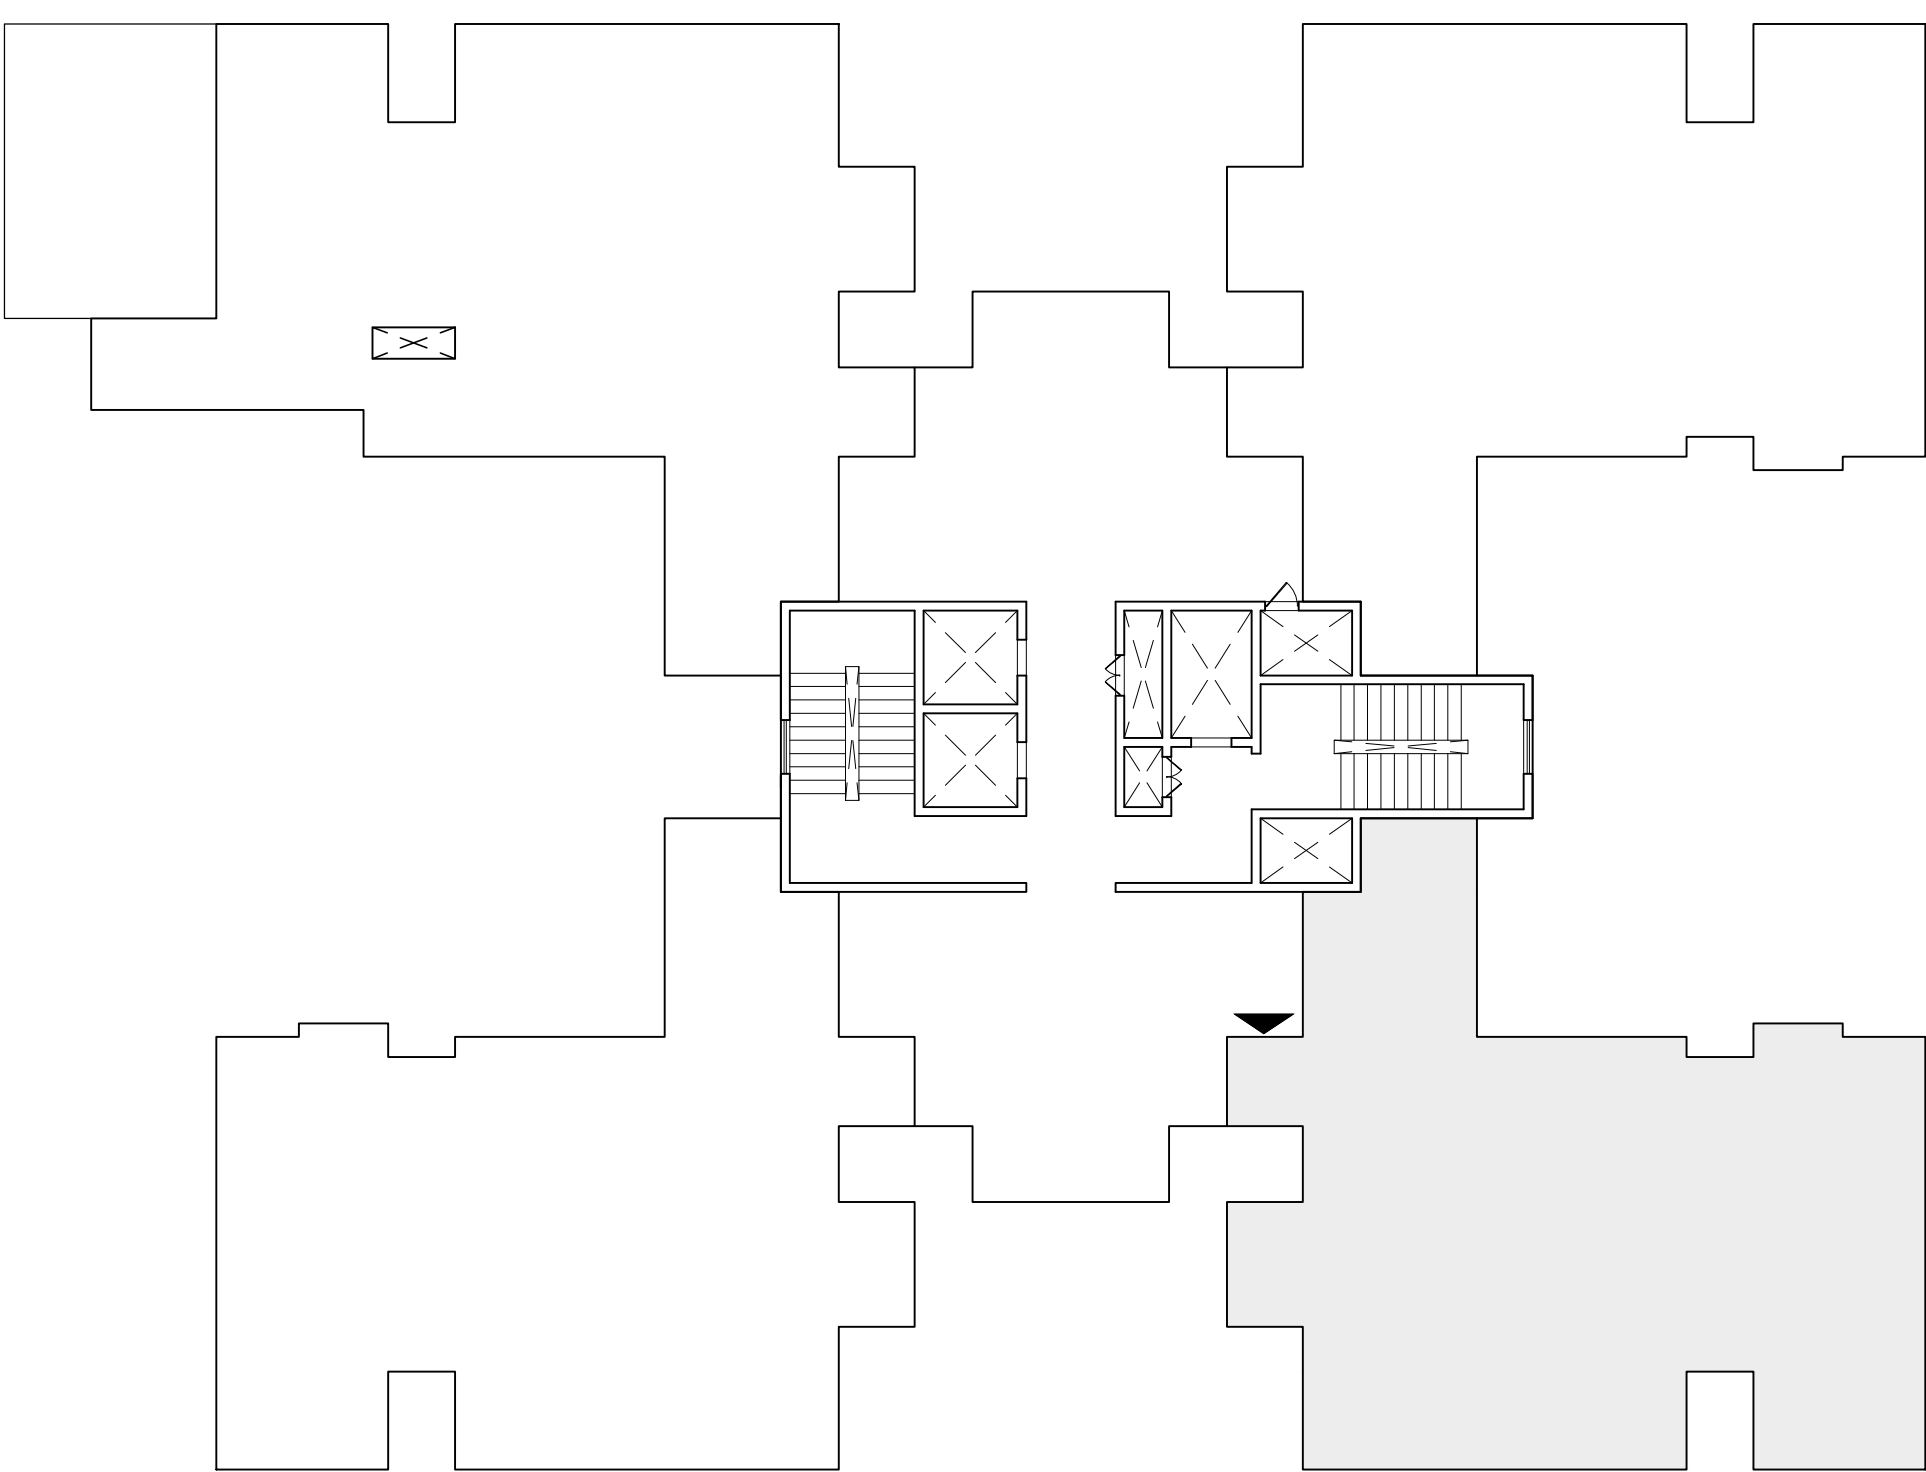

02 KEY PLAN
SCALE - NTS

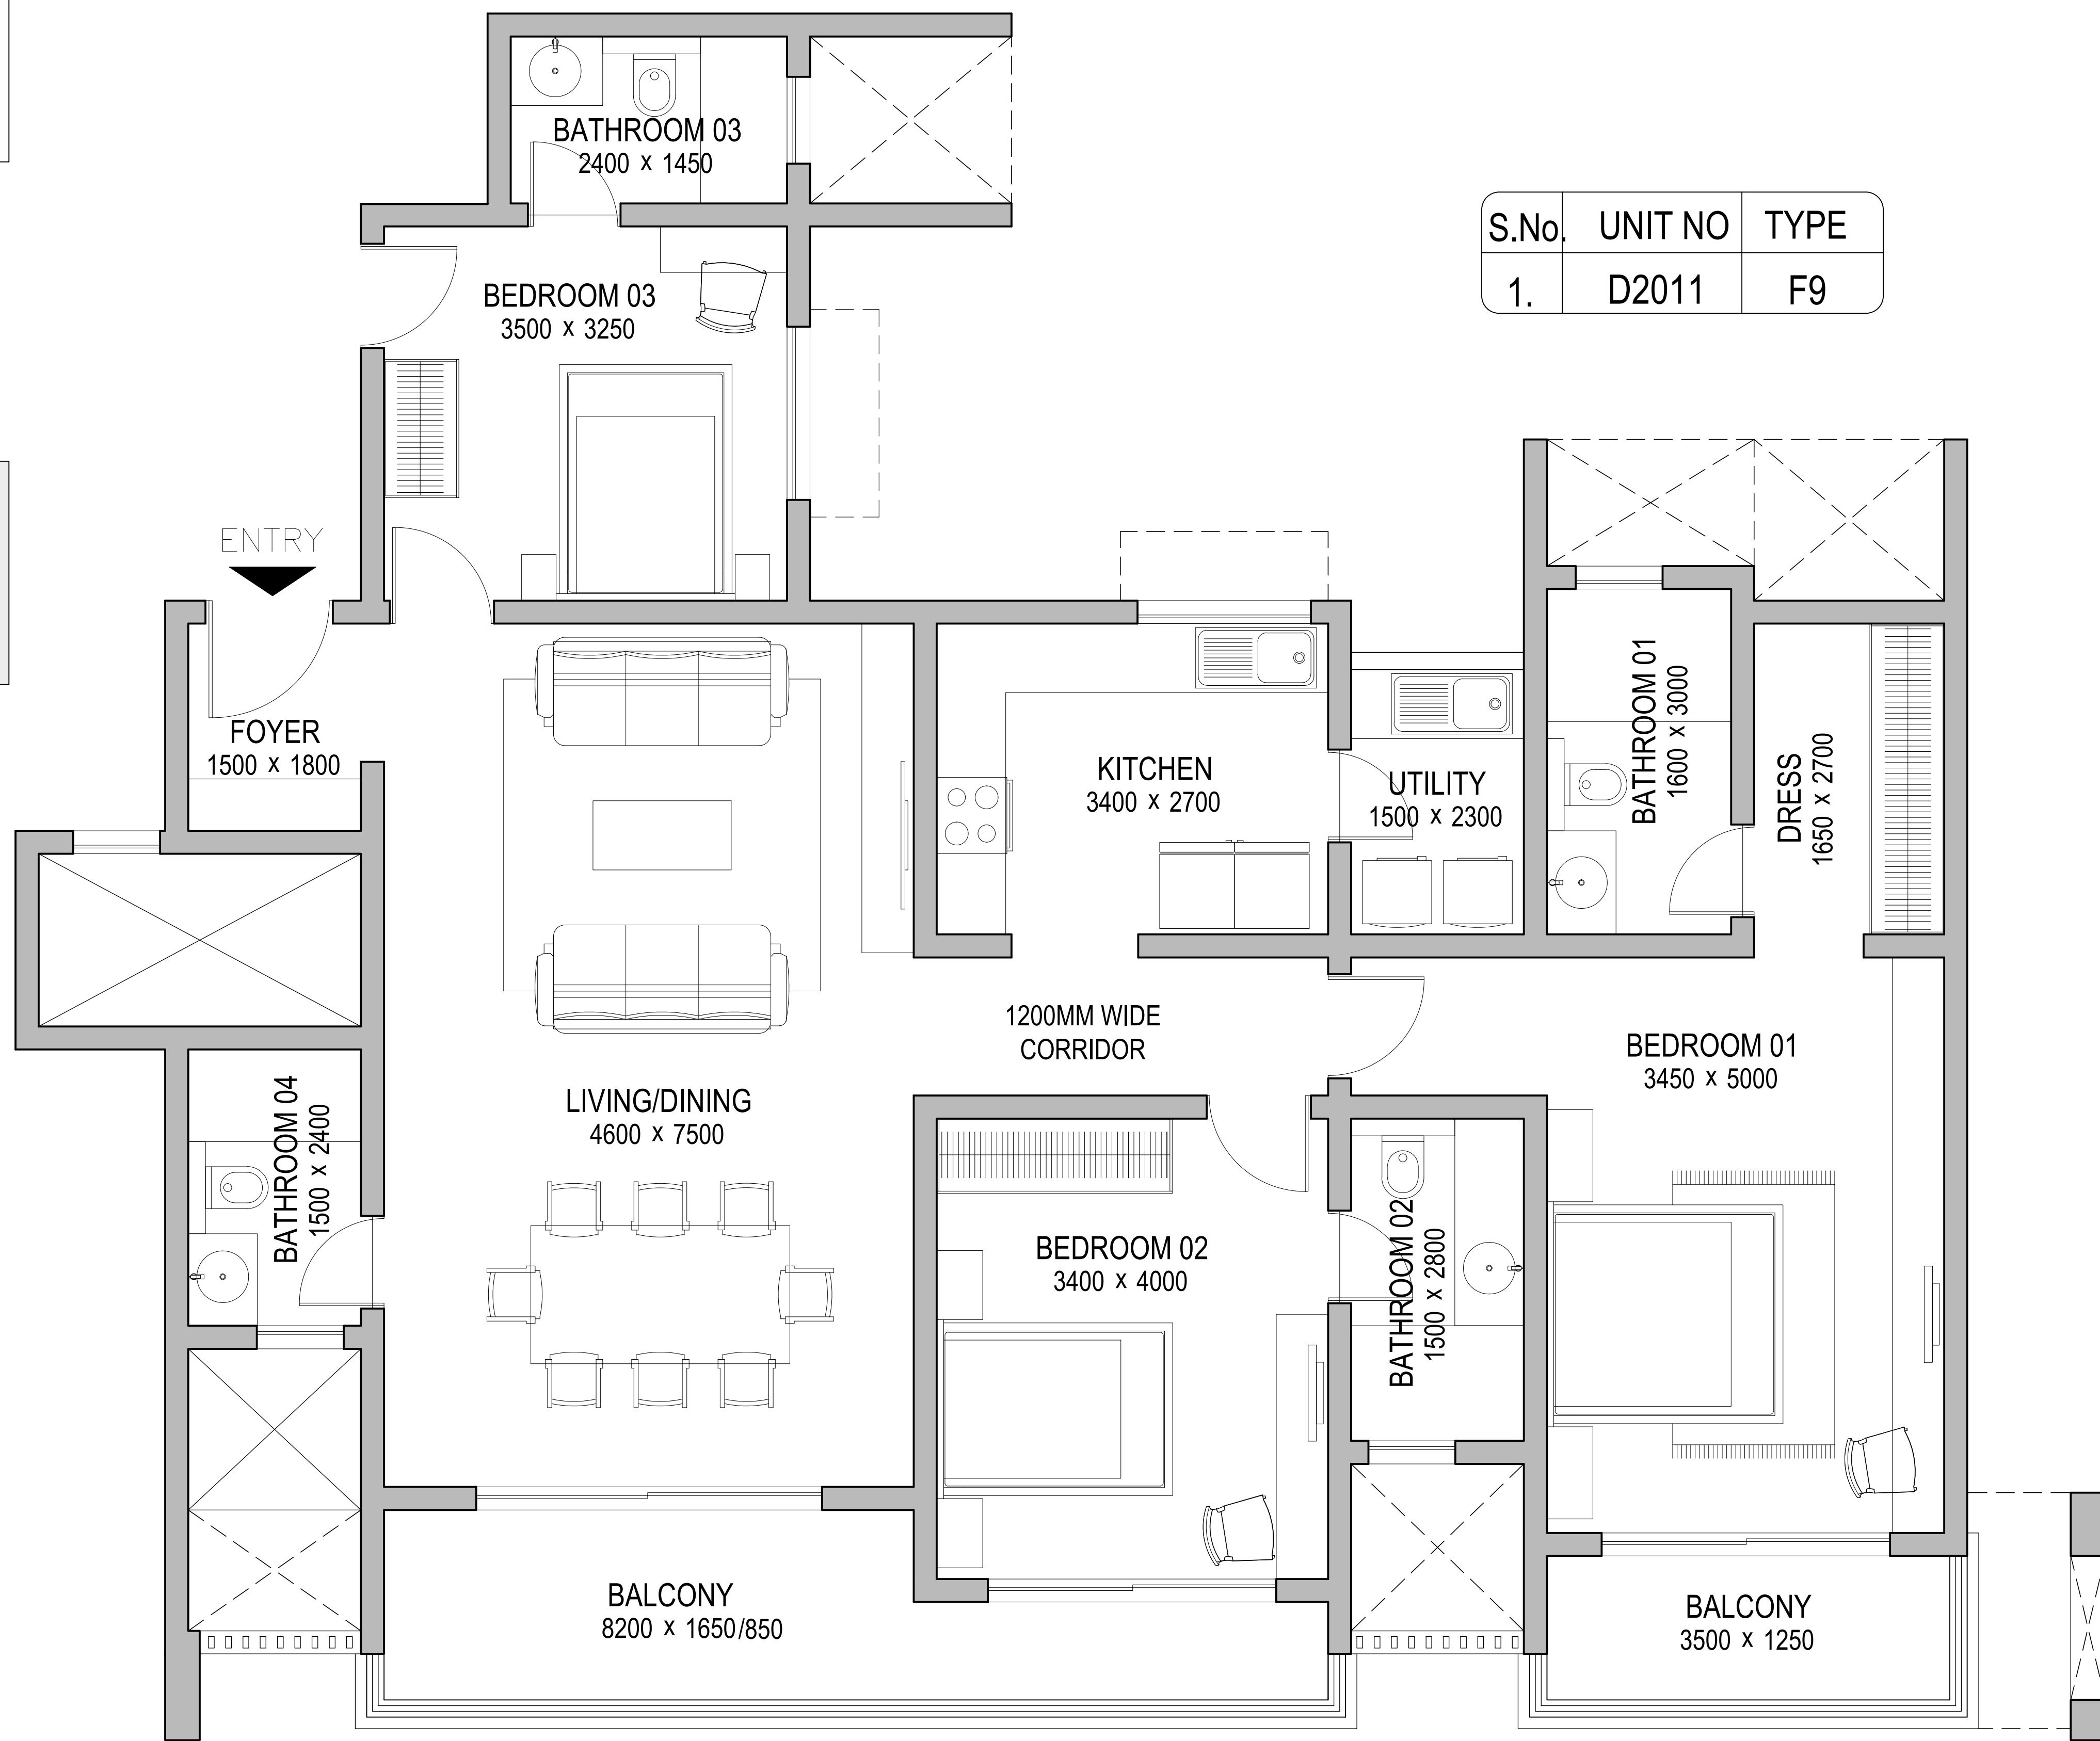

S.No.	UNIT NO	TYPE
1.	D2011	F9

01 UNIT PLAN
SCALE 1:100

REVISIONS		
R.NO.	DATE	DESCRIPTION

NOTE
• THE SIZE, SHAPE AND POSITION OF OPENINGS, DUCTS, & COLUMNS SIZES ARE SUBJECT TO CHANGE AFTER FINALIZATION OF FACADE & SERVICES. • AREAS MENTIONED ARE SUBJECT TO CHANGE AFTER FINALIZATION OF SERVICES & STRUCTURAL DESIGN. • THE FURNITURE SHOWN IN THE DRAWING IS ONLY TO INDICATE THE SPACE AVAILABLE & THE LIKELY POSITION OF ELECTRICAL POINTS. • ROOM SIZES INDICATED ARE STRUCTURAL SIZES & ACTUAL SIZES MAY VARY DUE TO FINISHES.

NORTH

ARCHITECT	APPROVED BY
VENKATESH	ARUN KUMAR


PROJECT CODE	0385
DRG.NO.	AM - 121
DATE	27.09.2022
SCALE	1: 100
SHEET SIZE	A4

DRAWING TITLE
TYPE - F9 TOWER - D2

PROJECT TITLE
SOBHA CITY GURGAON



SOBHA LIMITED
'SOBHA', REGD. & CORPORATE OFFICE,
SARJAPUR - MARATHAHALLI OUTER RING ROAD (ORR),
DEVARABISANAHALLI, BELLANDUR POST,
BANGALORE 560 103, INDIA.
TEL: 49320000, E-mail: architects@sobha.com

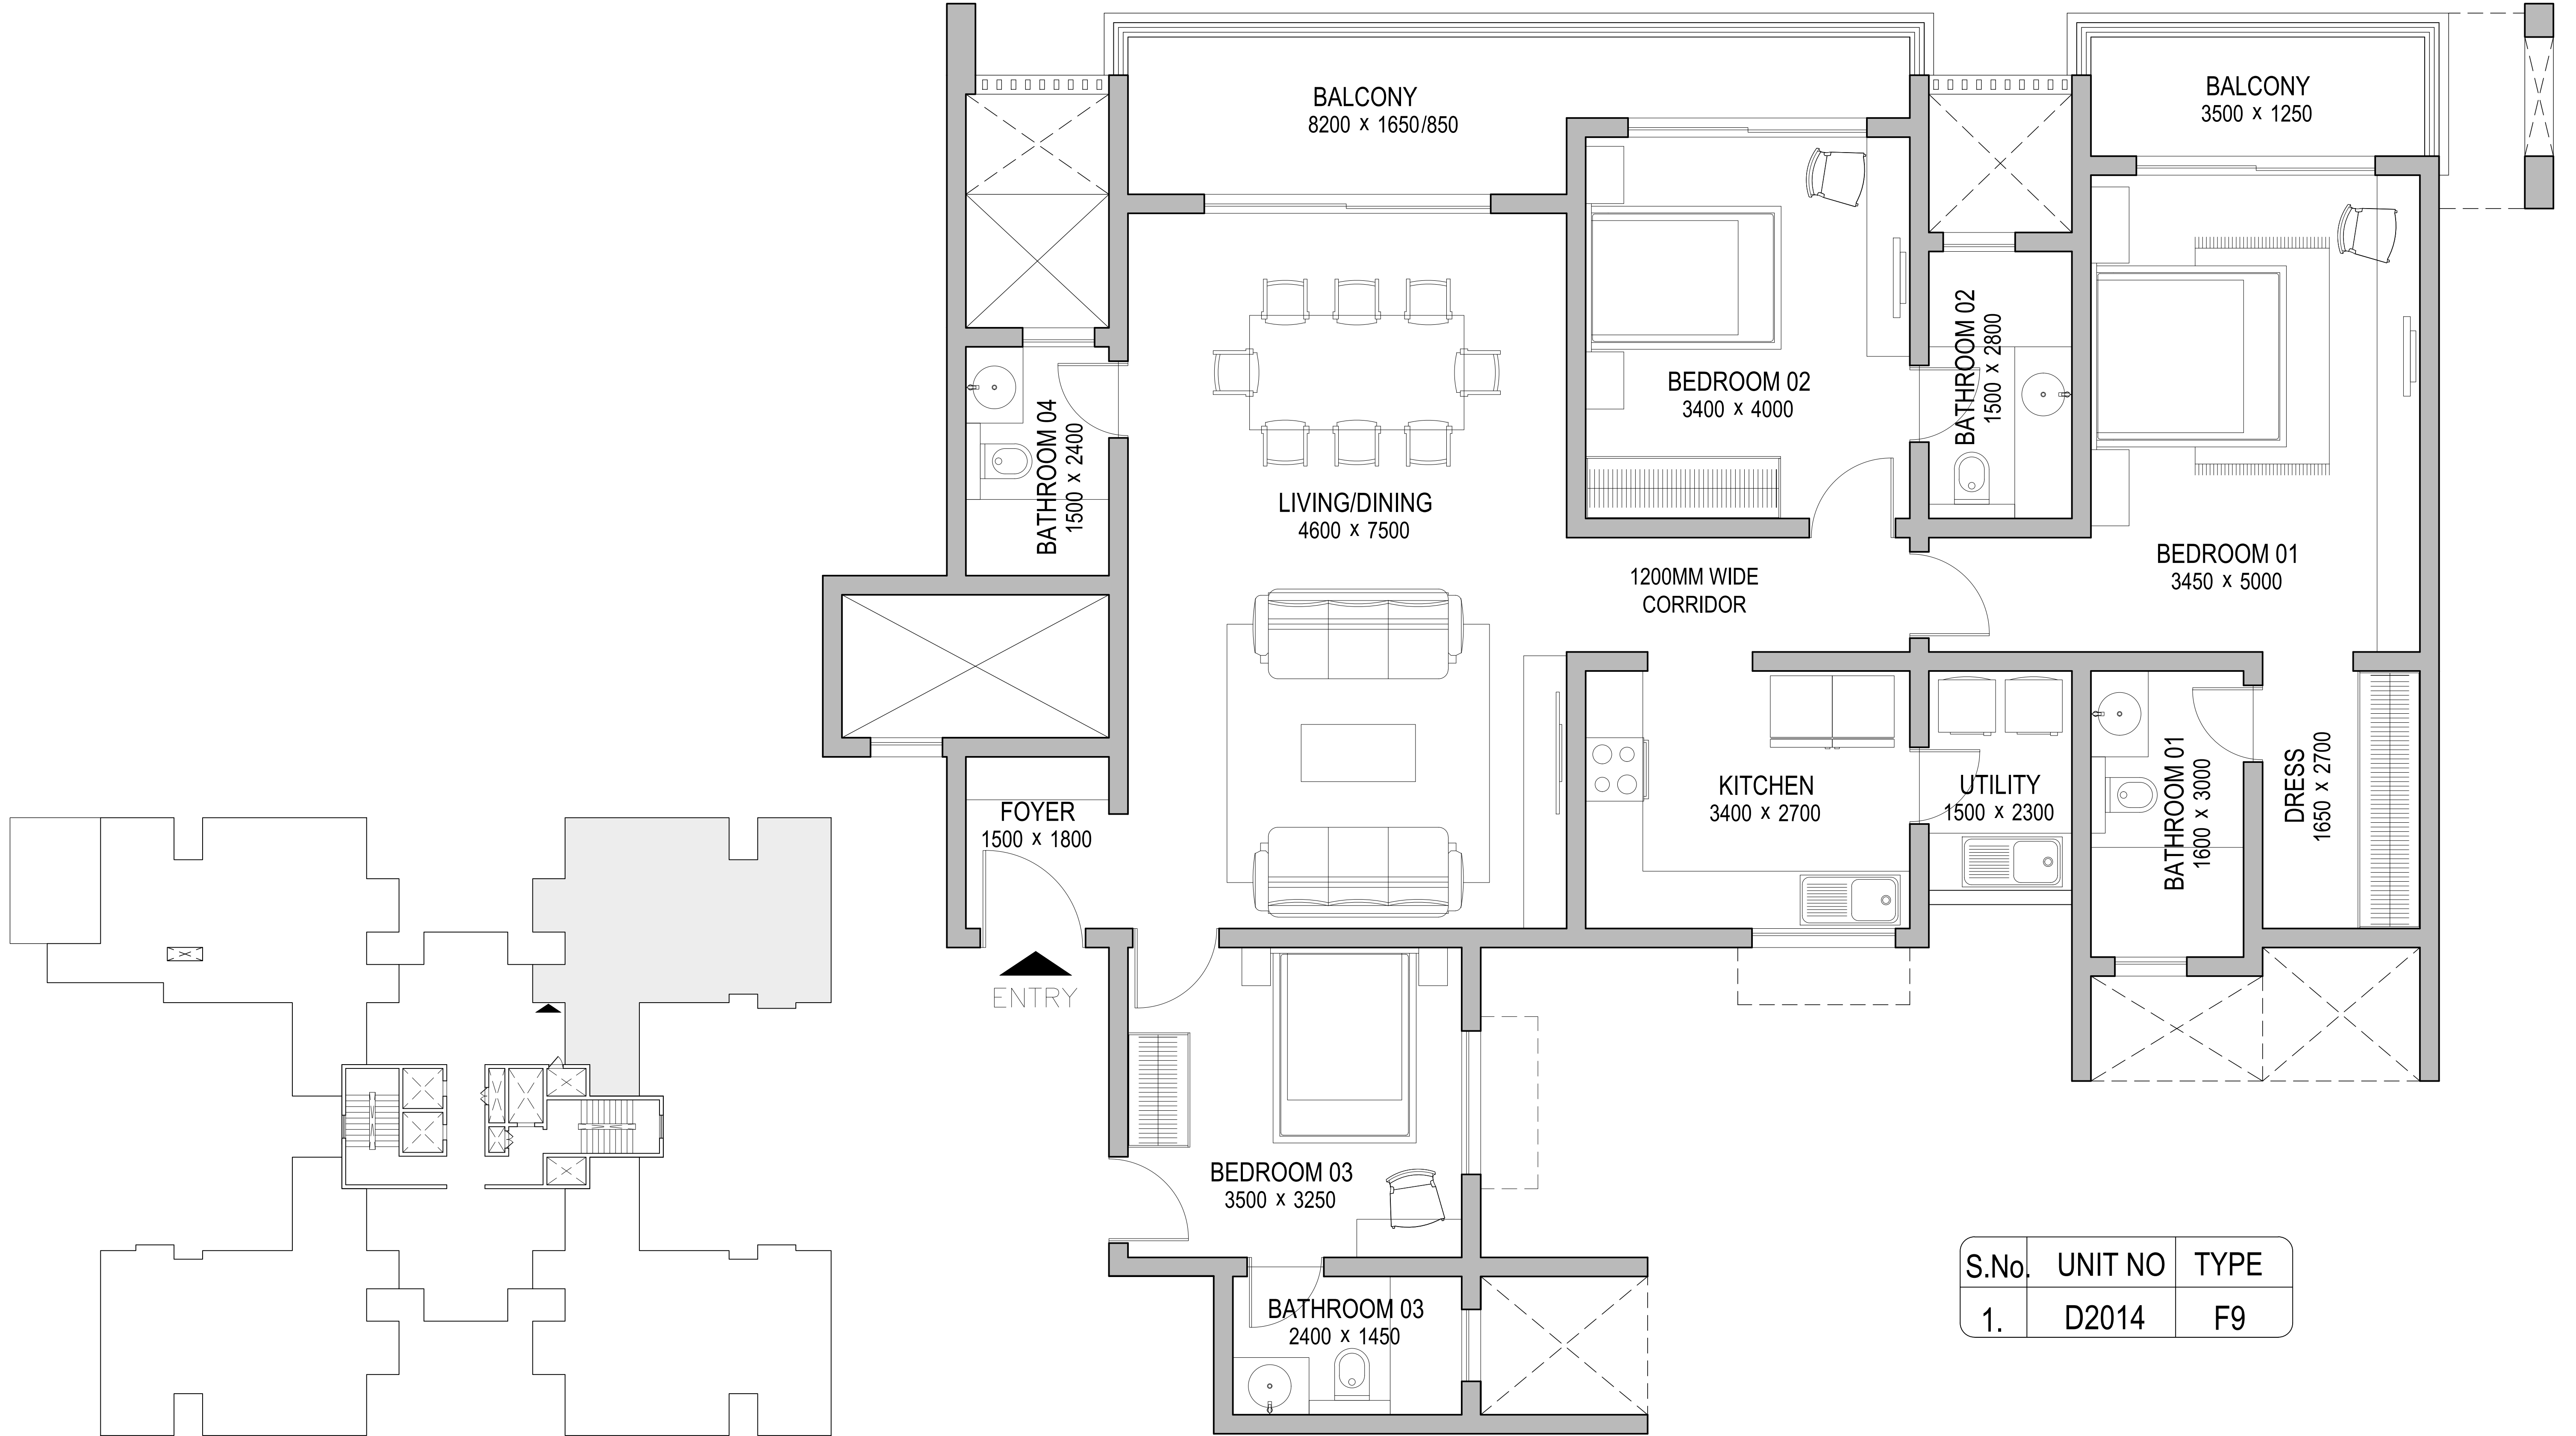

02 KEY PLAN
SCALE - NTS

01 UNIT PLAN
SCALE 1:100

S.No.	UNIT NO	TYPE
1.	D2014	F9

REVISIONS		
R.NO.	DATE	DESCRIPTION

NOTE
• THE SIZE, SHAPE AND POSITION OF OPENINGS, DUCTS, & COLUMNS SIZES ARE SUBJECT TO CHANGE AFTER FINALIZATION OF FACADE & SERVICES. • AREAS MENTIONED ARE SUBJECT TO CHANGE AFTER FINALZATION OF SERVICES & STRUCTURAL DESIGN. • THE FURNITURE SHOWN IN THE DRAWING IS ONLY TO INDICATE THE SPACE AVAILABLE & THE LIKELY POSITION OF ELECTRICAL POINTS. • ROOM SIZES INDICATED ARE STRUCTURAL SIZES & ACTUAL SIZES MAY VARY DUE TO FINISHES.

NORTH


ARCHITECT	APPROVED BY
VENKATESH	ARUN KUMAR

PROJECT CODE	0385
DRG.NO.	AM - 124
DATE	27.09.2022
SCALE	1: 100
SHEET SIZE	A4


DRAWING TITLE
TYPE - F9 TOWER - D2

PROJECT TITLE
SOBHA CITY GURGAON

SOBHA LIMITED 'SOBHA', REGD. & CORPORATE OFFICE, SARJAPUR - MARATHAHALLI OUTER RING ROAD (ORR), DEVARABISANAHALLI, BELLANDUR POST, BANGALORE 560 103, INDIA. TEL: 49320000, E-mail: architects@sobha.com

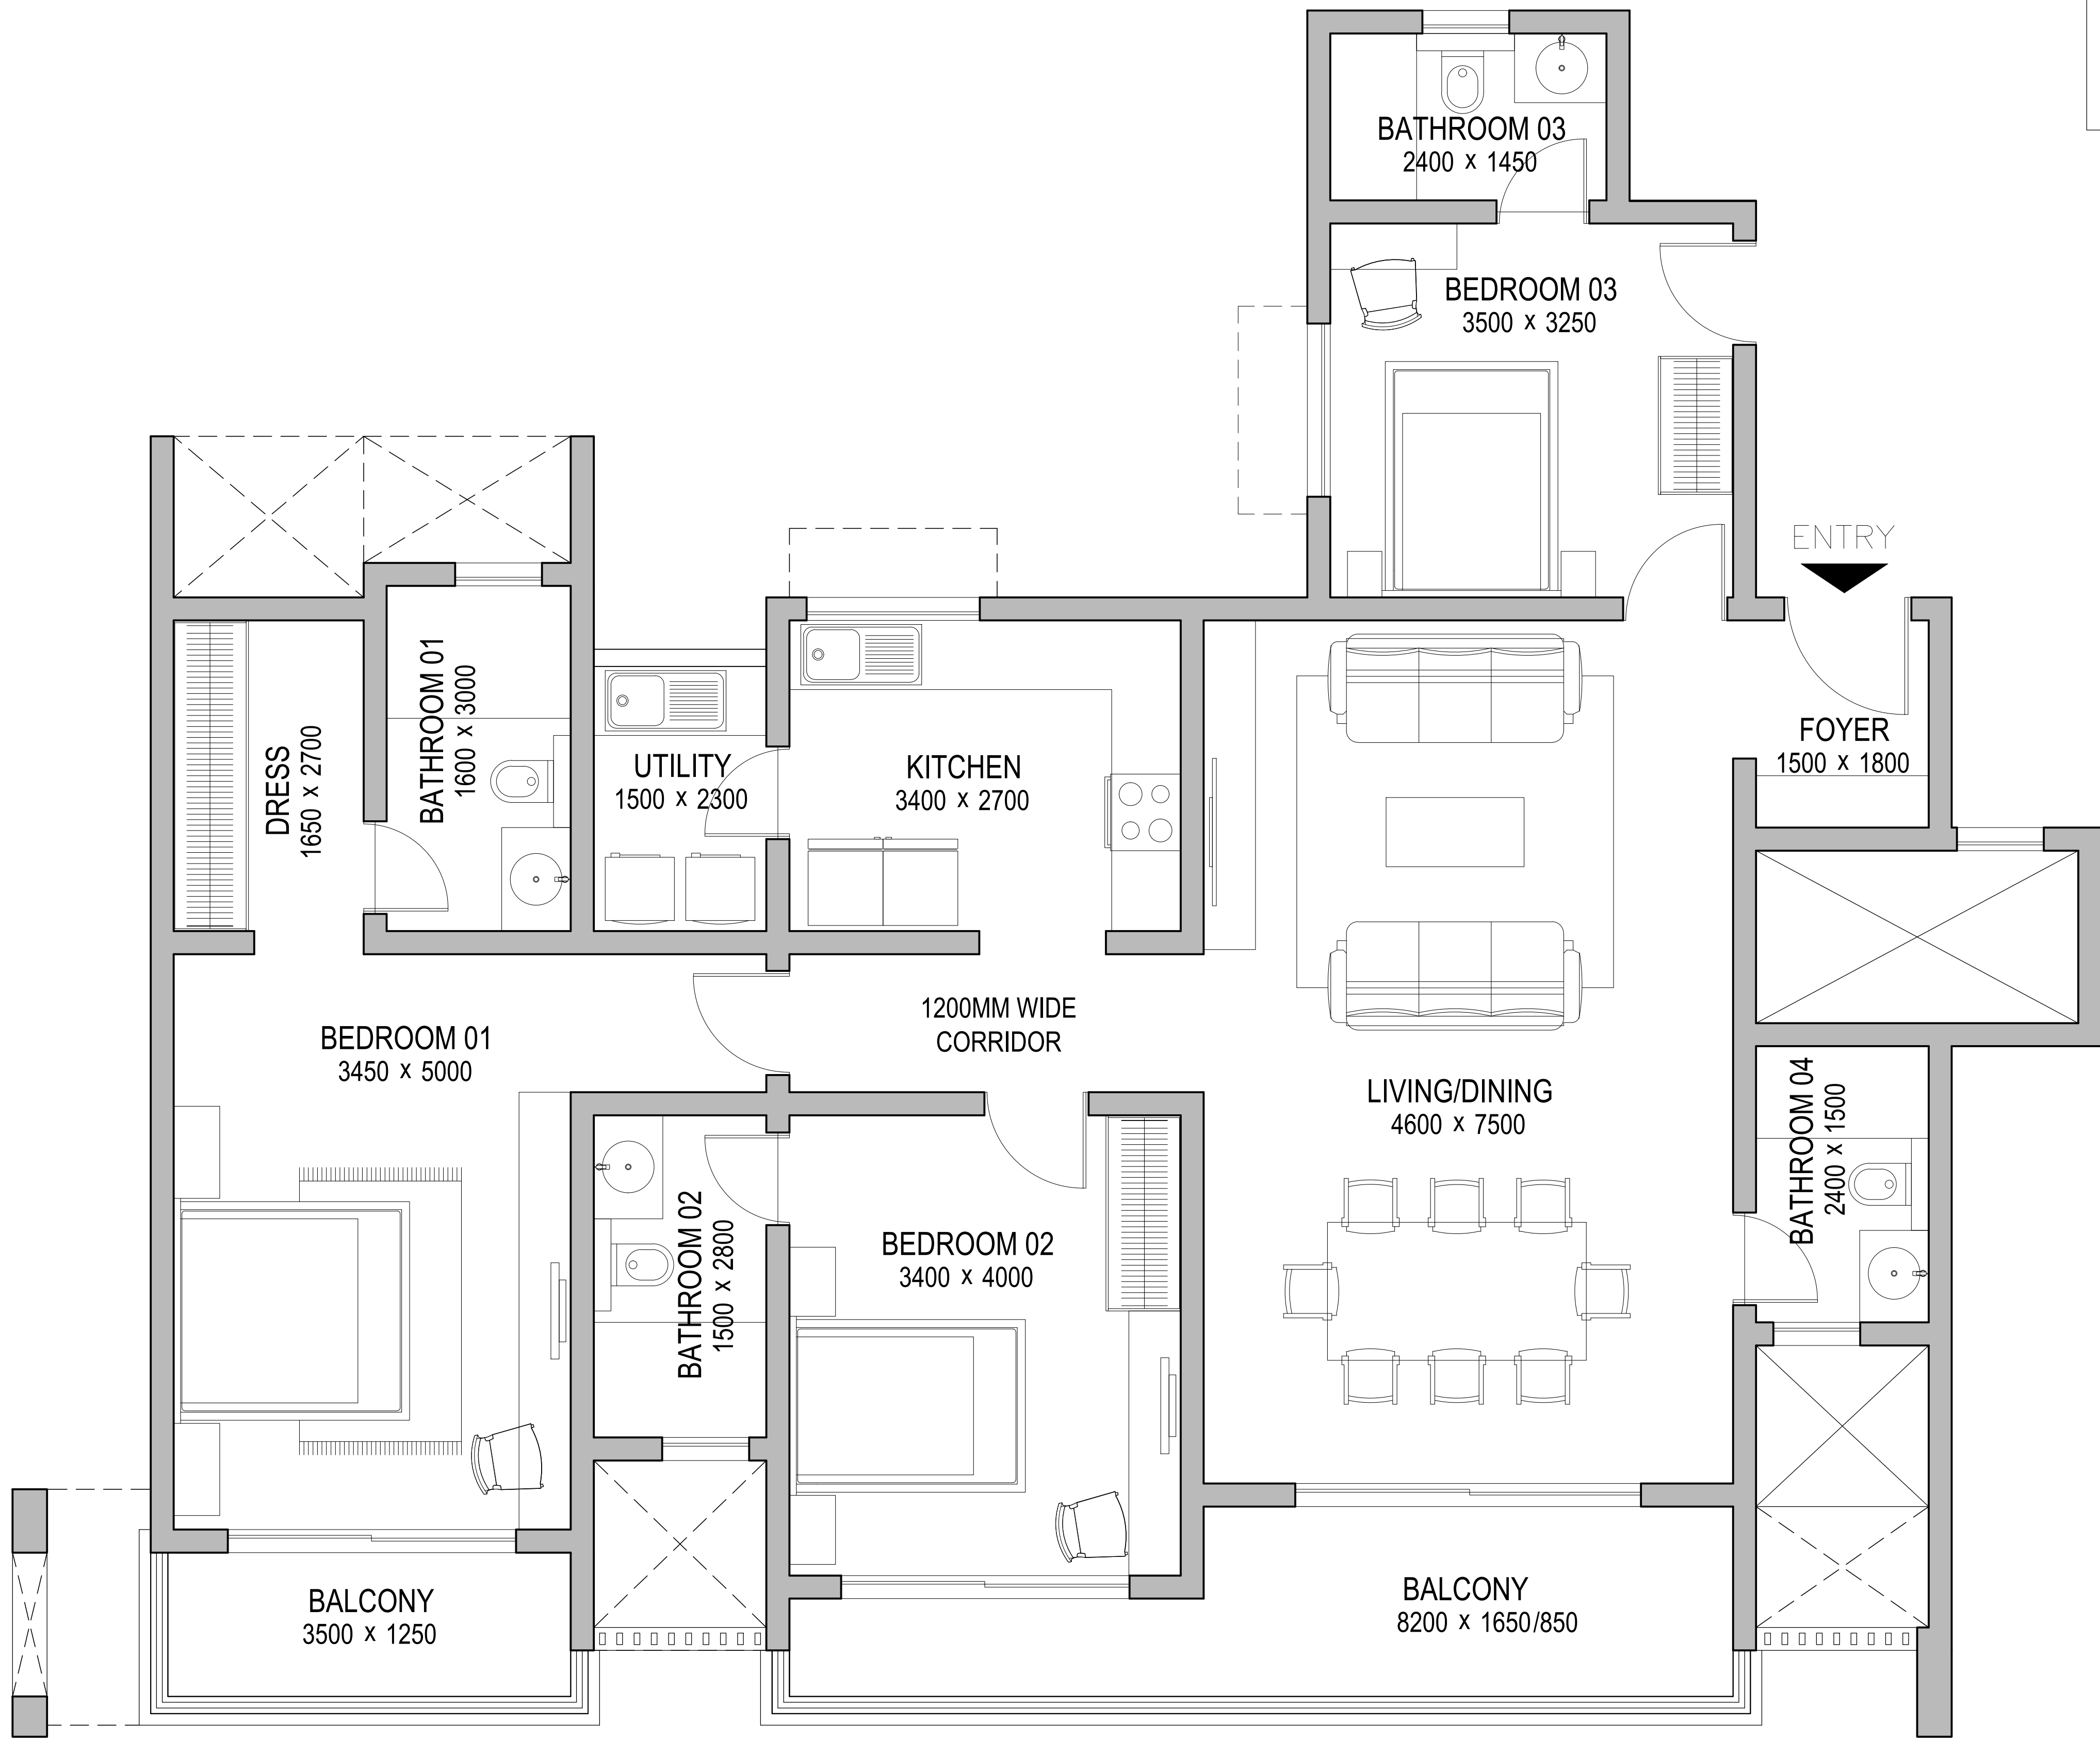



01 UNIT PLAN
SCALE 1:100

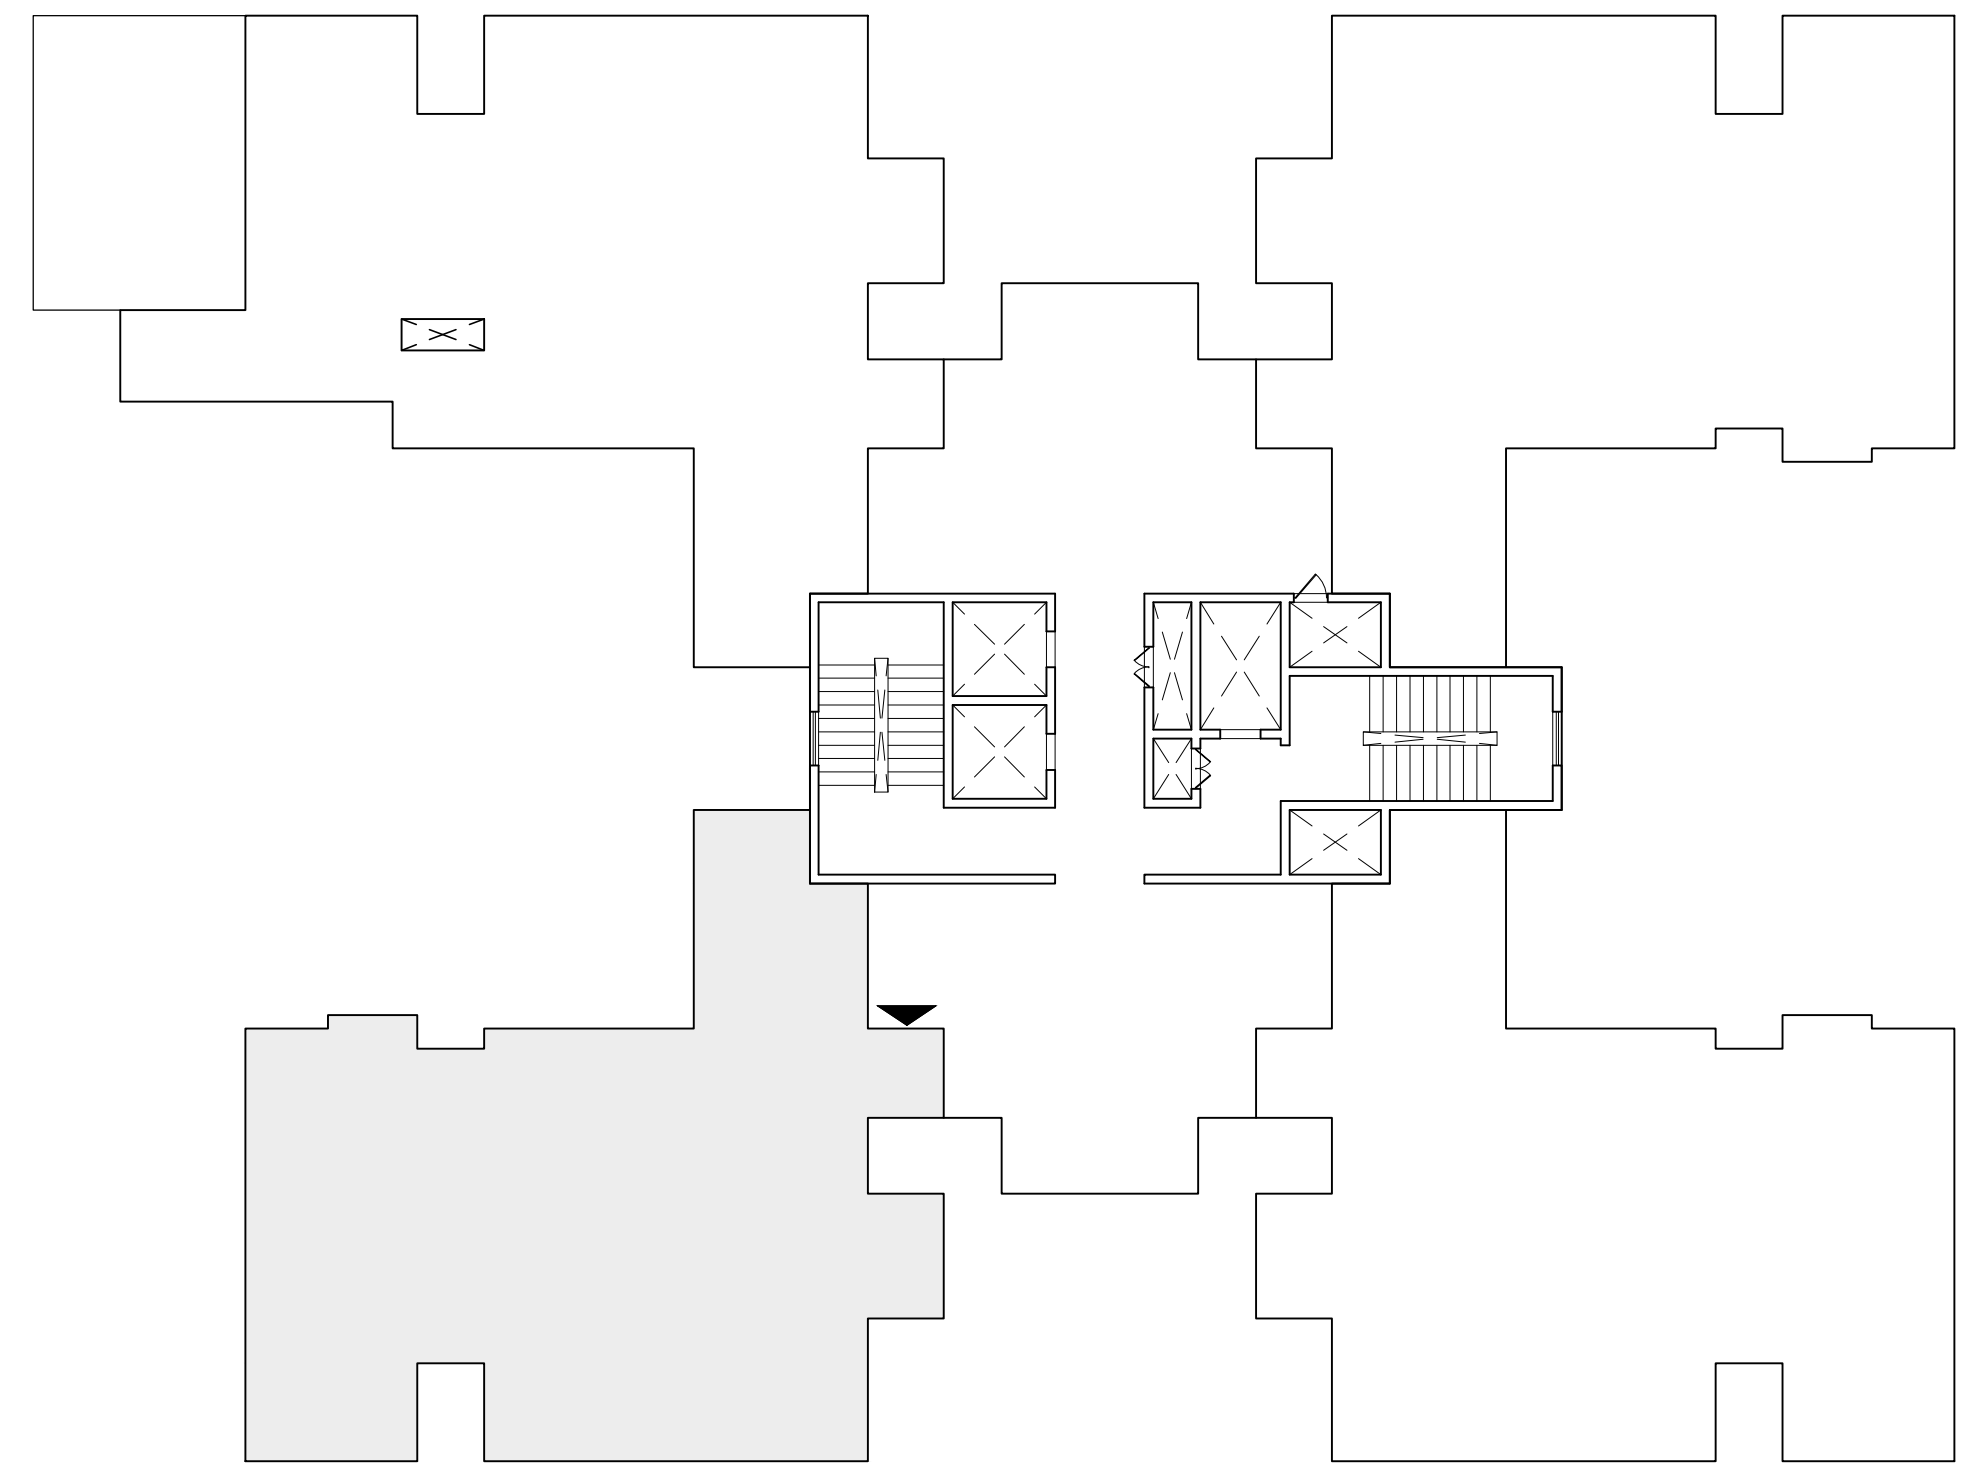

02 KEY PLAN
SCALE - NTS


S.No.	UNIT NO	TYPE
1.	D2012	F11

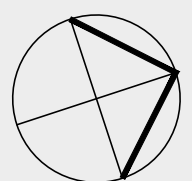REVISIONS			NOTE		ARCHITECT	APPROVED BY	PROJECT CODE		DRAWING TITLE	PROJECT TITLE	 SOBHA LIMITED 'SOBHA', REGD. & CORPORATE OFFICE, SARJAPUR - MARATHAHALLI OUTER RING ROAD (ORR), DEVARABISANAHALLI, BELLANDUR POST, BANGALORE 560 103, INDIA. TEL: 49320000, E-mail: architects@sobha.com
R.NO.	DATE	DESCRIPTION					0385	AM - 122			
			- THE SIZE, SHAPE AND POSITION OF OPENINGS, DUCTS, & COLUMNS SIZES ARE SUBJECT TO CHANGE AFTER FINALIZATION OF FACADE & SERVICES. - AREAS MENTIONED ARE SUBJECT TO CHANGE AFTER FINALIZATION OF SERVICES & STRUCTURAL DESIGN. - THE FURNITURE SHOWN IN THE DRAWING IS ONLY TO INDICATE THE SPACE AVAILABLE & THE LIKELY POSITION OF ELECTRICAL POINTS. - ROOM SIZES INDICATED ARE STRUCTURAL SIZES & ACTUAL SIZES MAY VARY DUE TO FINISHES.	NORTH	VENKATESH	ARUN KUMAR	DRG.NO.	AM - 122	TYPE - F11 TOWER - D2	SOBHA CITY GURGAON	
							DATE	27.09.2022			
							SCALE	1: 100			
							SHEET SIZE	A4			

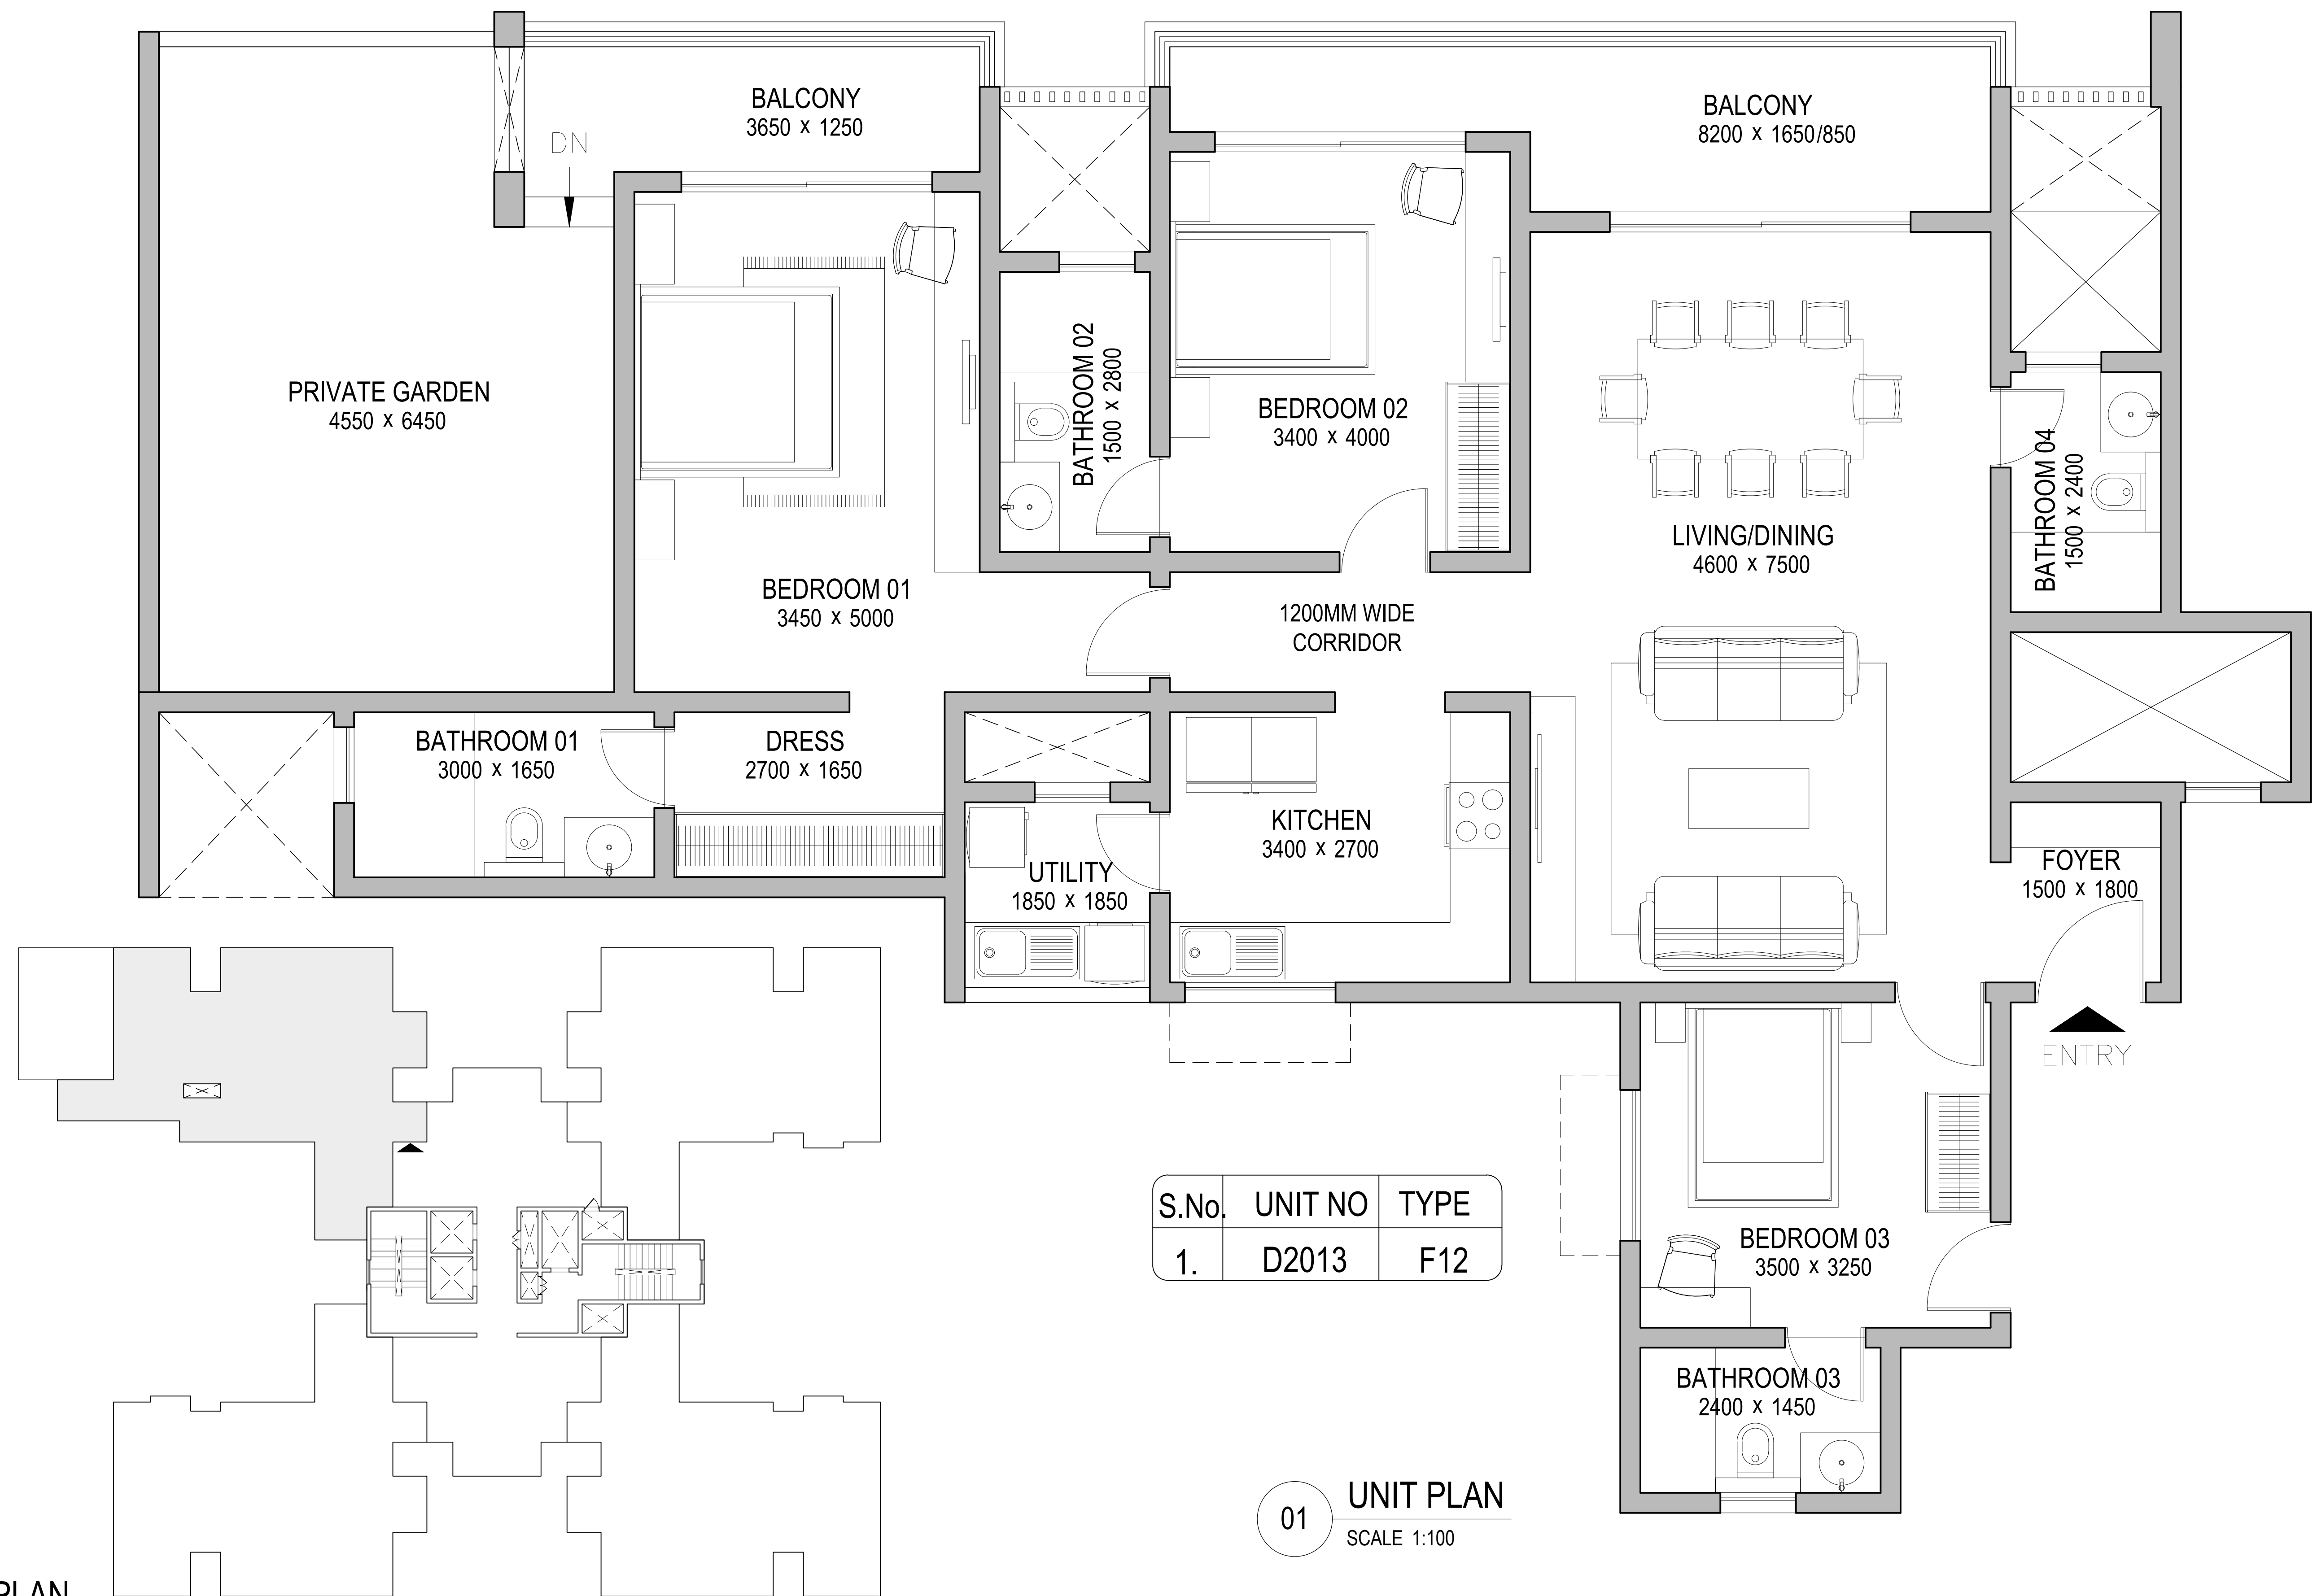

S.No.	UNIT NO	TYPE
1.	D2013	F12

REVISIONS		
R.NO.	DATE	DESCRIPTION

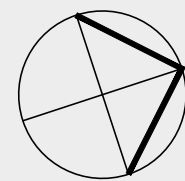

ARCHITECT	APPROVED BY	PROJECT CODE	0385
VENKATESH	ARUN KUMAR	DRG.NO.	AM - 123
		DATE	27.09.2022
		SCALE	1: 100
		SHEET SIZE	A4

PROJECT TITLE
SOBHA CITY GURGAON