
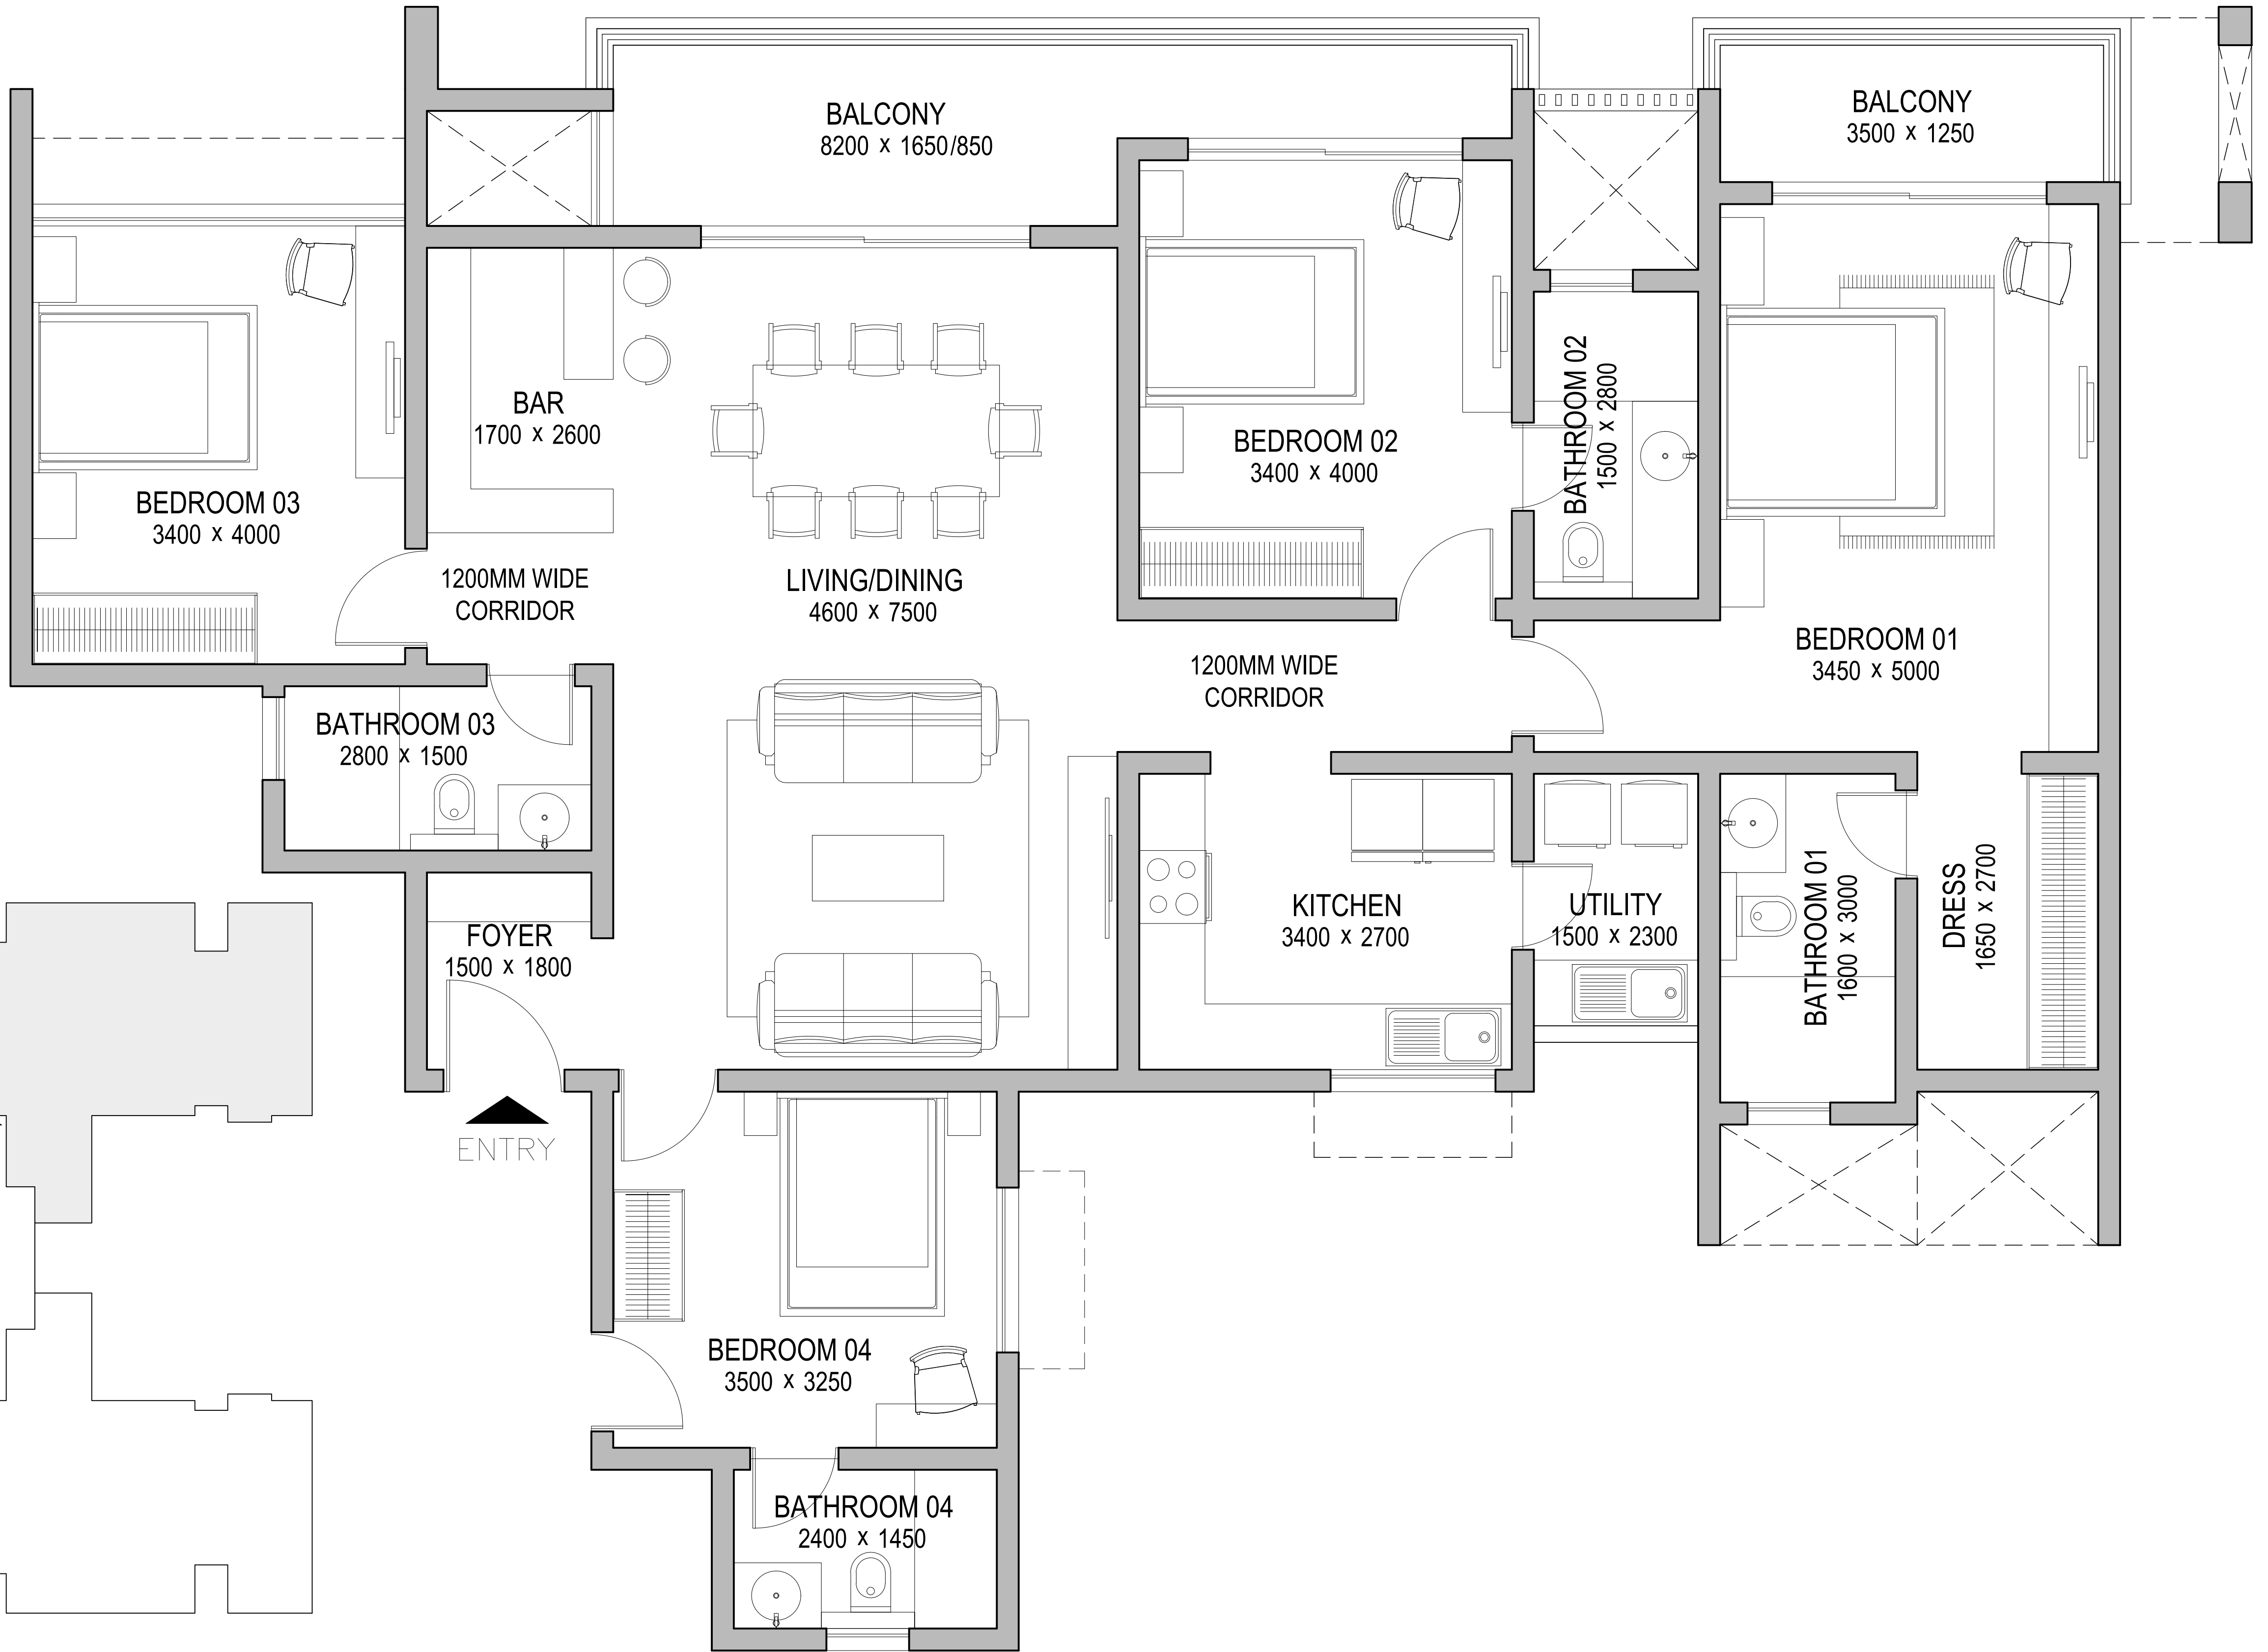



S.No.	UNIT NO	TYPE
1.	D3032	F1
2.	D3052	F1
3.	D3072	F1
4.	D3092	F1
5.	D3112	F1
6.	D3142	F1
7.	D3162	F1
8.	D3182	F1

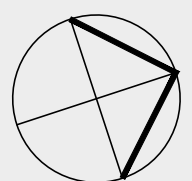

02 KEY PLAN
SCALE - NTS

01 UNIT PLAN
SCALE 1:100


REVISIONS			NOTE		ARCHITECT	APPROVED BY	PROJECT CODE		DRAWING TITLE	PROJECT TITLE	 SOBHA LIMITED 'SOBHA', REGD. & CORPORATE OFFICE, SARJAPUR - MARATHAHALLI OUTER RING ROAD (ORR), DEVARABISANAHALLI, BELLANDUR POST, BANGALORE 560 103, INDIA. TEL: 49320000, E-mail: architects@sobha.com
R.NO.	DATE	DESCRIPTION					0385	AM - 126			
			- THE SIZE, SHAPE AND POSITION OF OPENINGS, DUCTS, & COLUMNS SIZES ARE SUBJECT TO CHANGE AFTER FINALIZATION OF FACADE & SERVICES. - AREAS MENTIONED ARE SUBJECT TO CHANGE AFTER FINALIZATION OF SERVICES & STRUCTURAL DESIGN. - THE FURNITURE SHOWN IN THE DRAWING IS ONLY TO INDICATE THE SPACE AVAILABLE & THE LIKELY POSITION OF ELECTRICAL POINTS. - ROOM SIZES INDICATED ARE STRUCTURAL SIZES & ACTUAL SIZES MAY VARY DUE TO FINISHES.	NORTH	VENKATESH	ARUN KUMAR	DRG.NO.	27.09.2022	TYPE - F1 TOWER - D3	SOBHA CITY GURGAON	
							DATE	1: 100			
							SCALE	A4			
							SHEET SIZE				

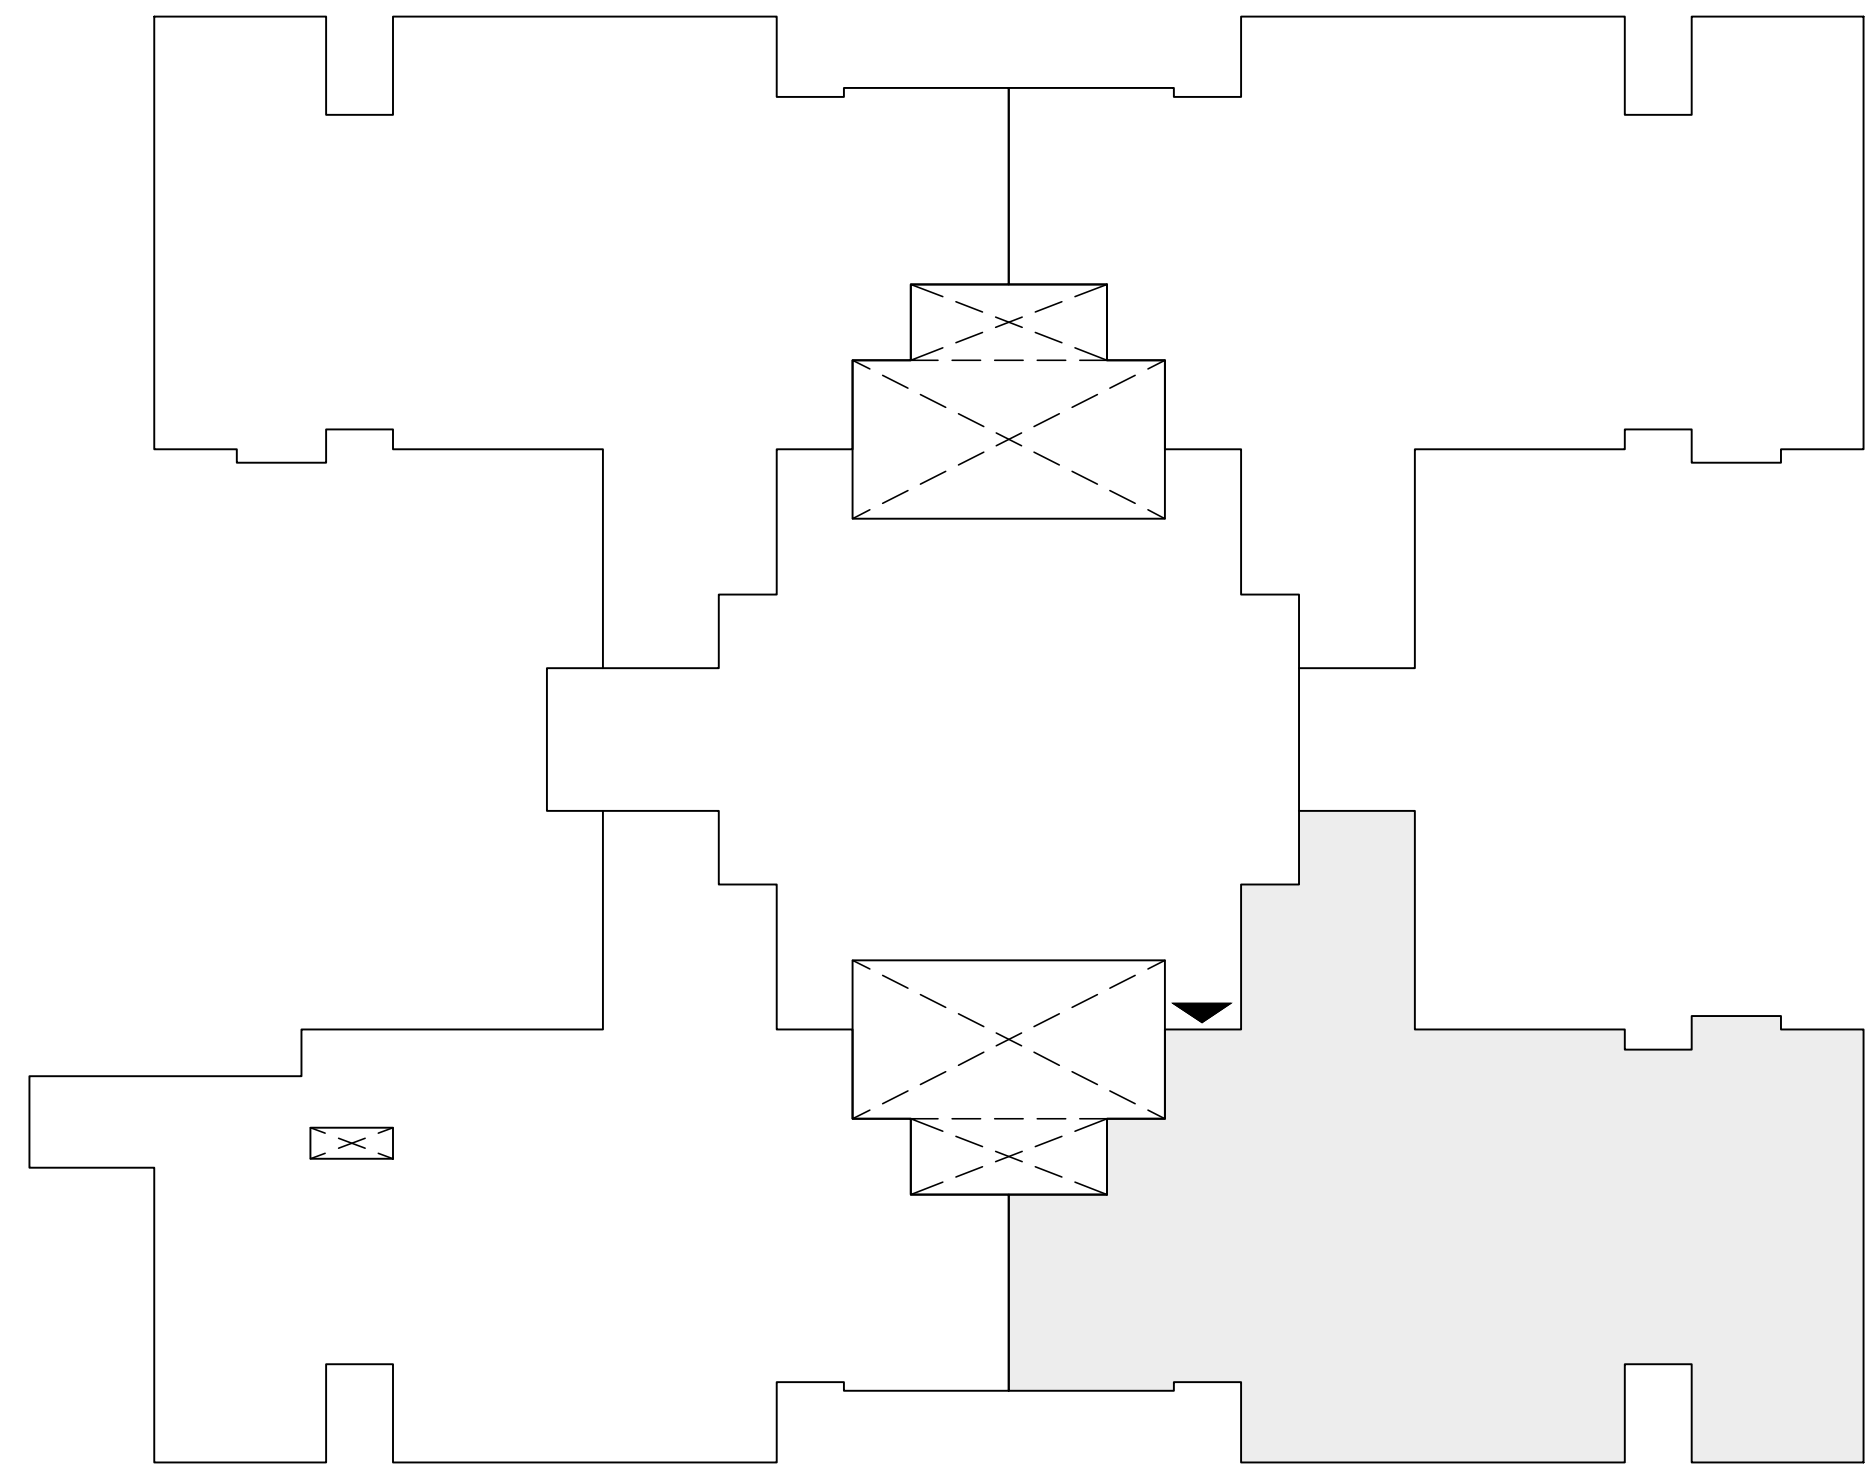


02 KEY PLAN
SCALE - NTS

S.No.	UNIT NO	TYPE
1.	D3033	F1
2.	D3053	F1
3.	D3073	F1
4.	D3093	F1
5.	D3113	F1
6.	D3143	F1
7.	D3163	F1
8.	D3183	F1

01 UNIT PLAN
SCALE 1:100


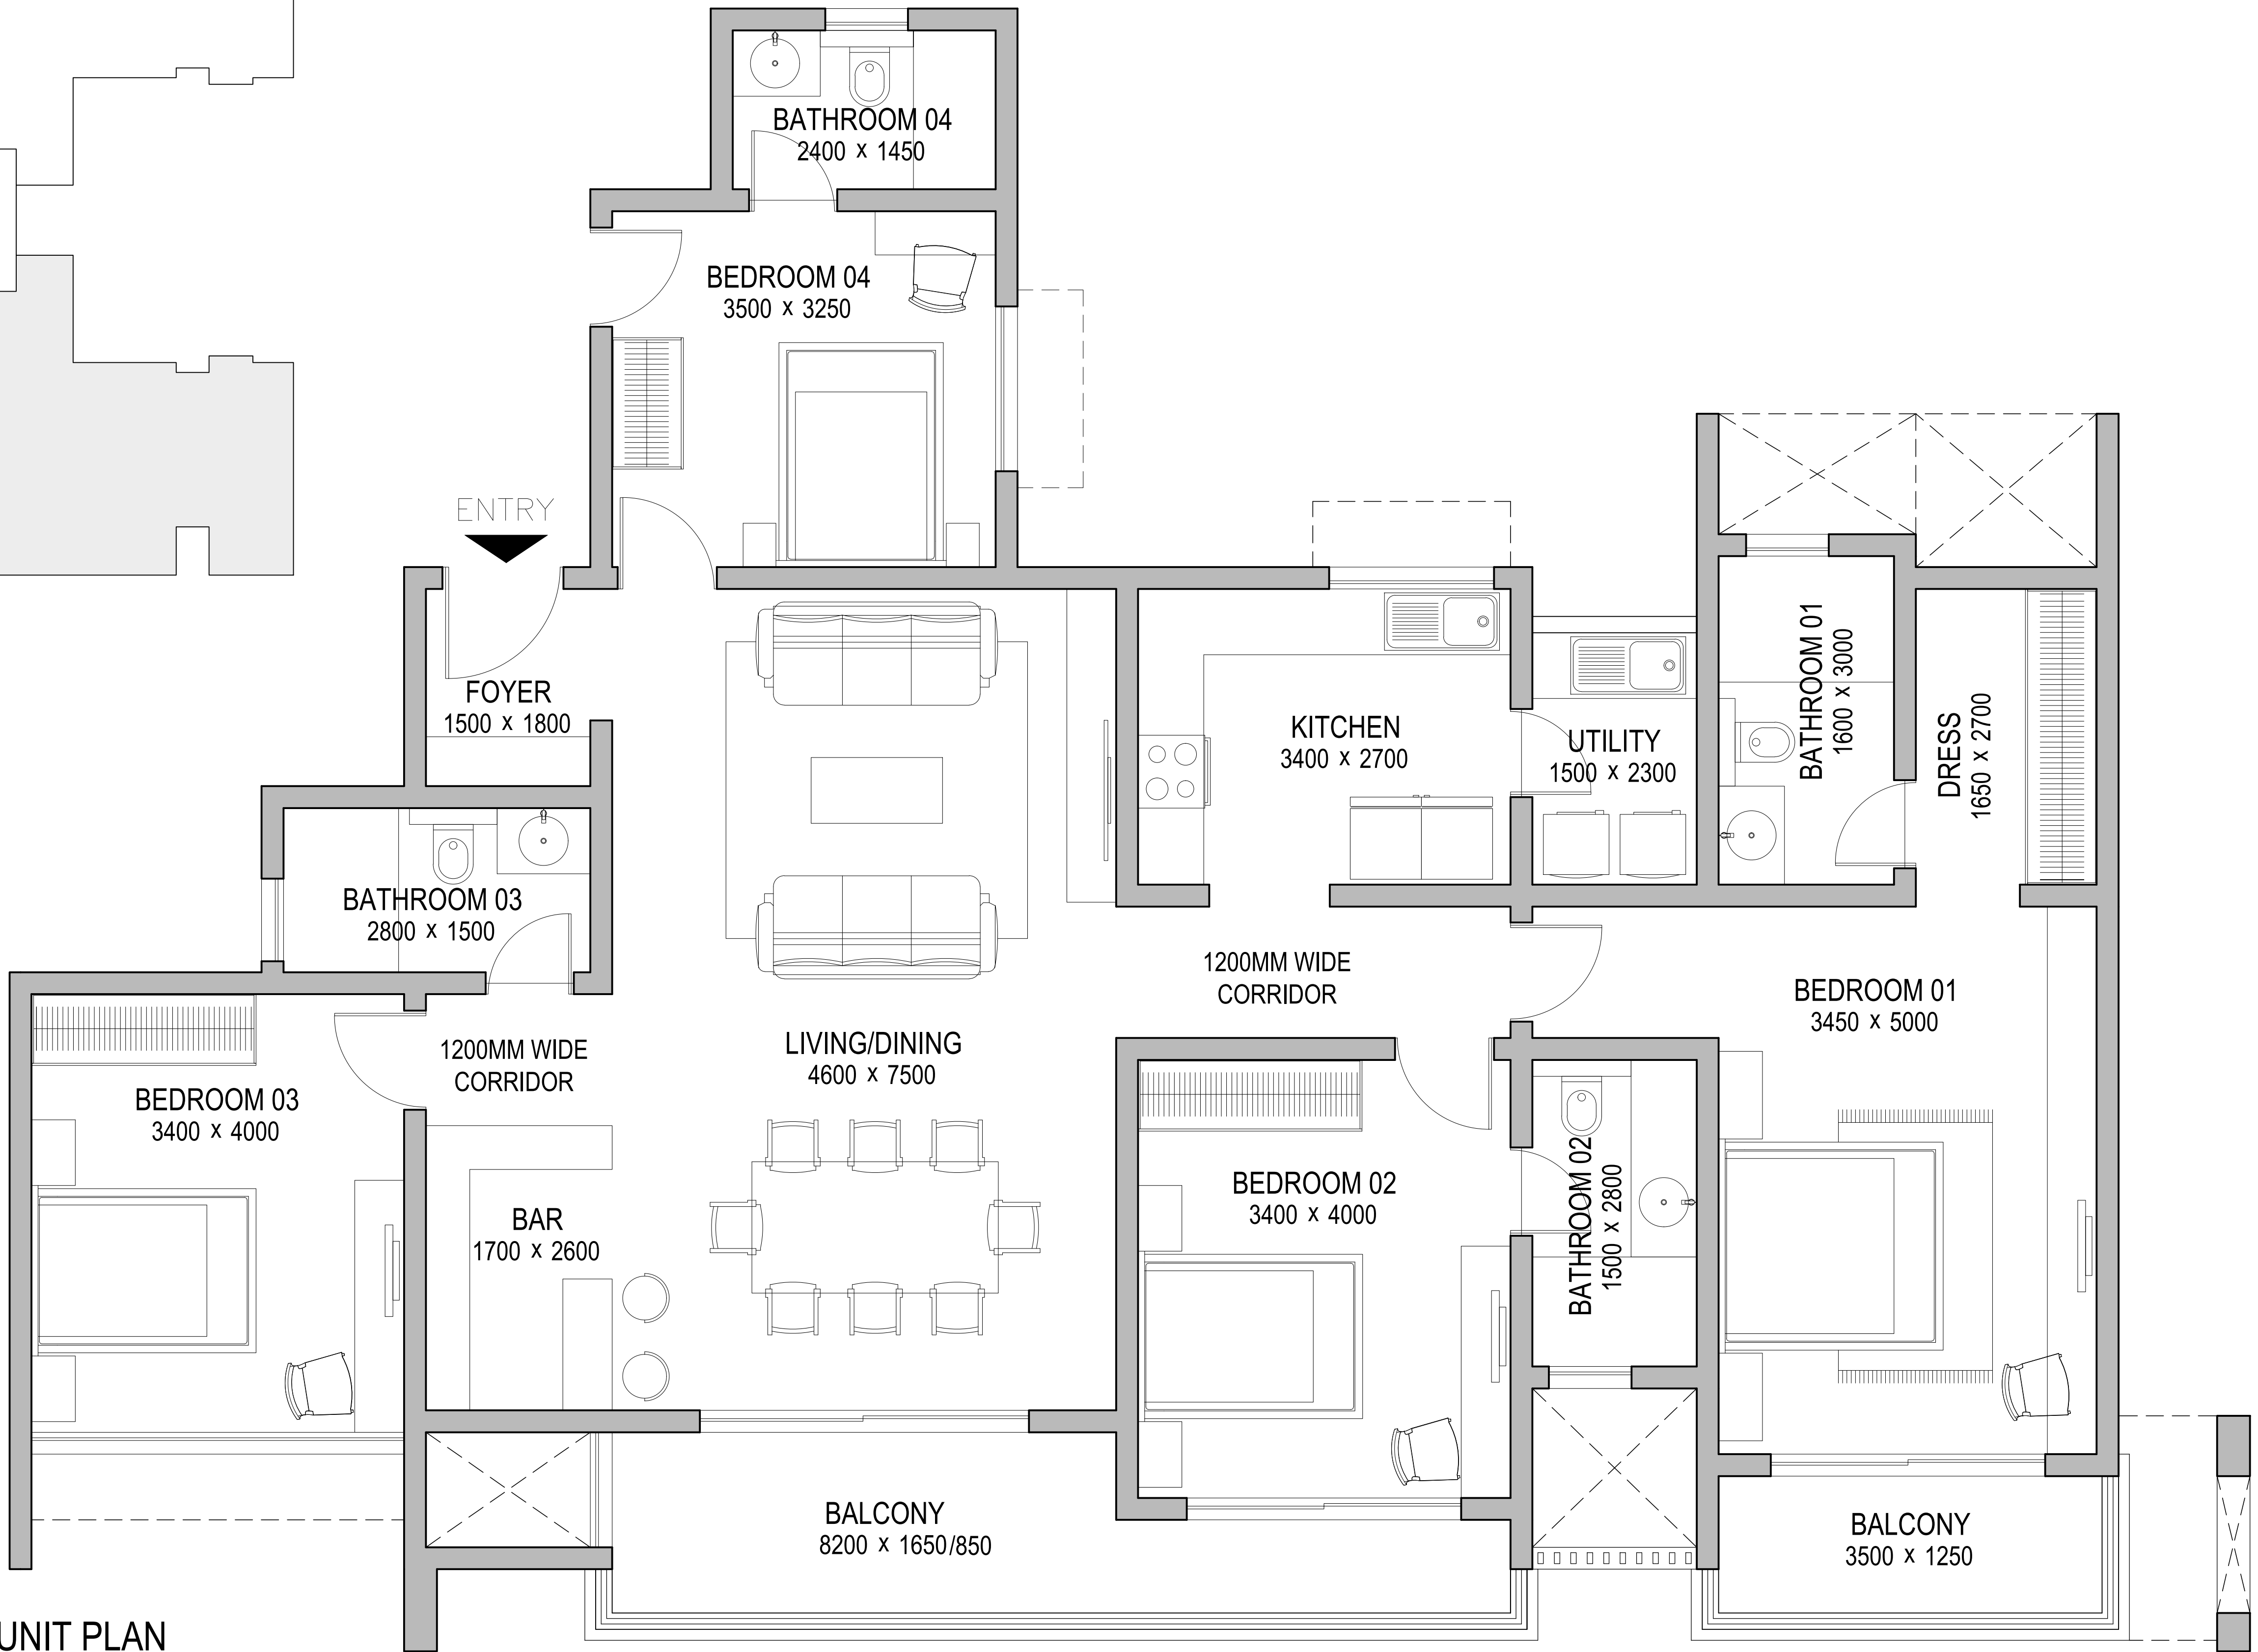


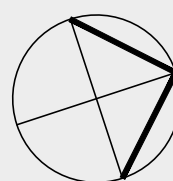REVISIONS			NOTE		ARCHITECT	APPROVED BY	PROJECT CODE		DRAWING TITLE	PROJECT TITLE
							0385			
							DRG.NO.			
							DATE			
							SCALE			
							SHEET SIZE			
R.NO.	DATE	DESCRIPTION	• THE SIZE, SHAPE AND POSITION OF OPENINGS, DUCTS, & COLUMNS SIZES ARE SUBJECT TO CHANGE AFTER FINALIZATION OF FACADE & SERVICES. • AREAS MENTIONED ARE SUBJECT TO CHANGE AFTER FINALIZATION OF SERVICES & STRUCTURAL DESIGN. • THE FURNITURE SHOWN IN THE DRAWING IS ONLY TO INDICATE THE SPACE AVAILABLE & THE LIKELY POSITION OF ELECTRICAL POINTS. • ROOM SIZES INDICATED ARE STRUCTURAL SIZES & ACTUAL SIZES MAY VARY DUE TO FINISHES.	NORTH	VENKATESH	ARUN KUMAR			TYPE - F1 TOWER - D3	SOBHA CITY GURGAON



SOBHA LIMITED
'SOBHA', REGD. & CORPORATE OFFICE,
SARJAPUR - MARATHAHALLI OUTER RING ROAD (ORR),
DEVARABISANAHALLI, BELANDUR POST,
BANGALORE 560 103, INDIA.
TEL: 49320000, E-mail: architects@sobha.com

S.No.	UNIT NO	TYPE
1.	D3022	F2
2.	D3042	F2
3.	D3062	F2
4.	D3082	F2
5.	D3102	F2
6.	D3122	F2
7.	D3152	F2
8.	D3172	F2
9.	D3192	F2

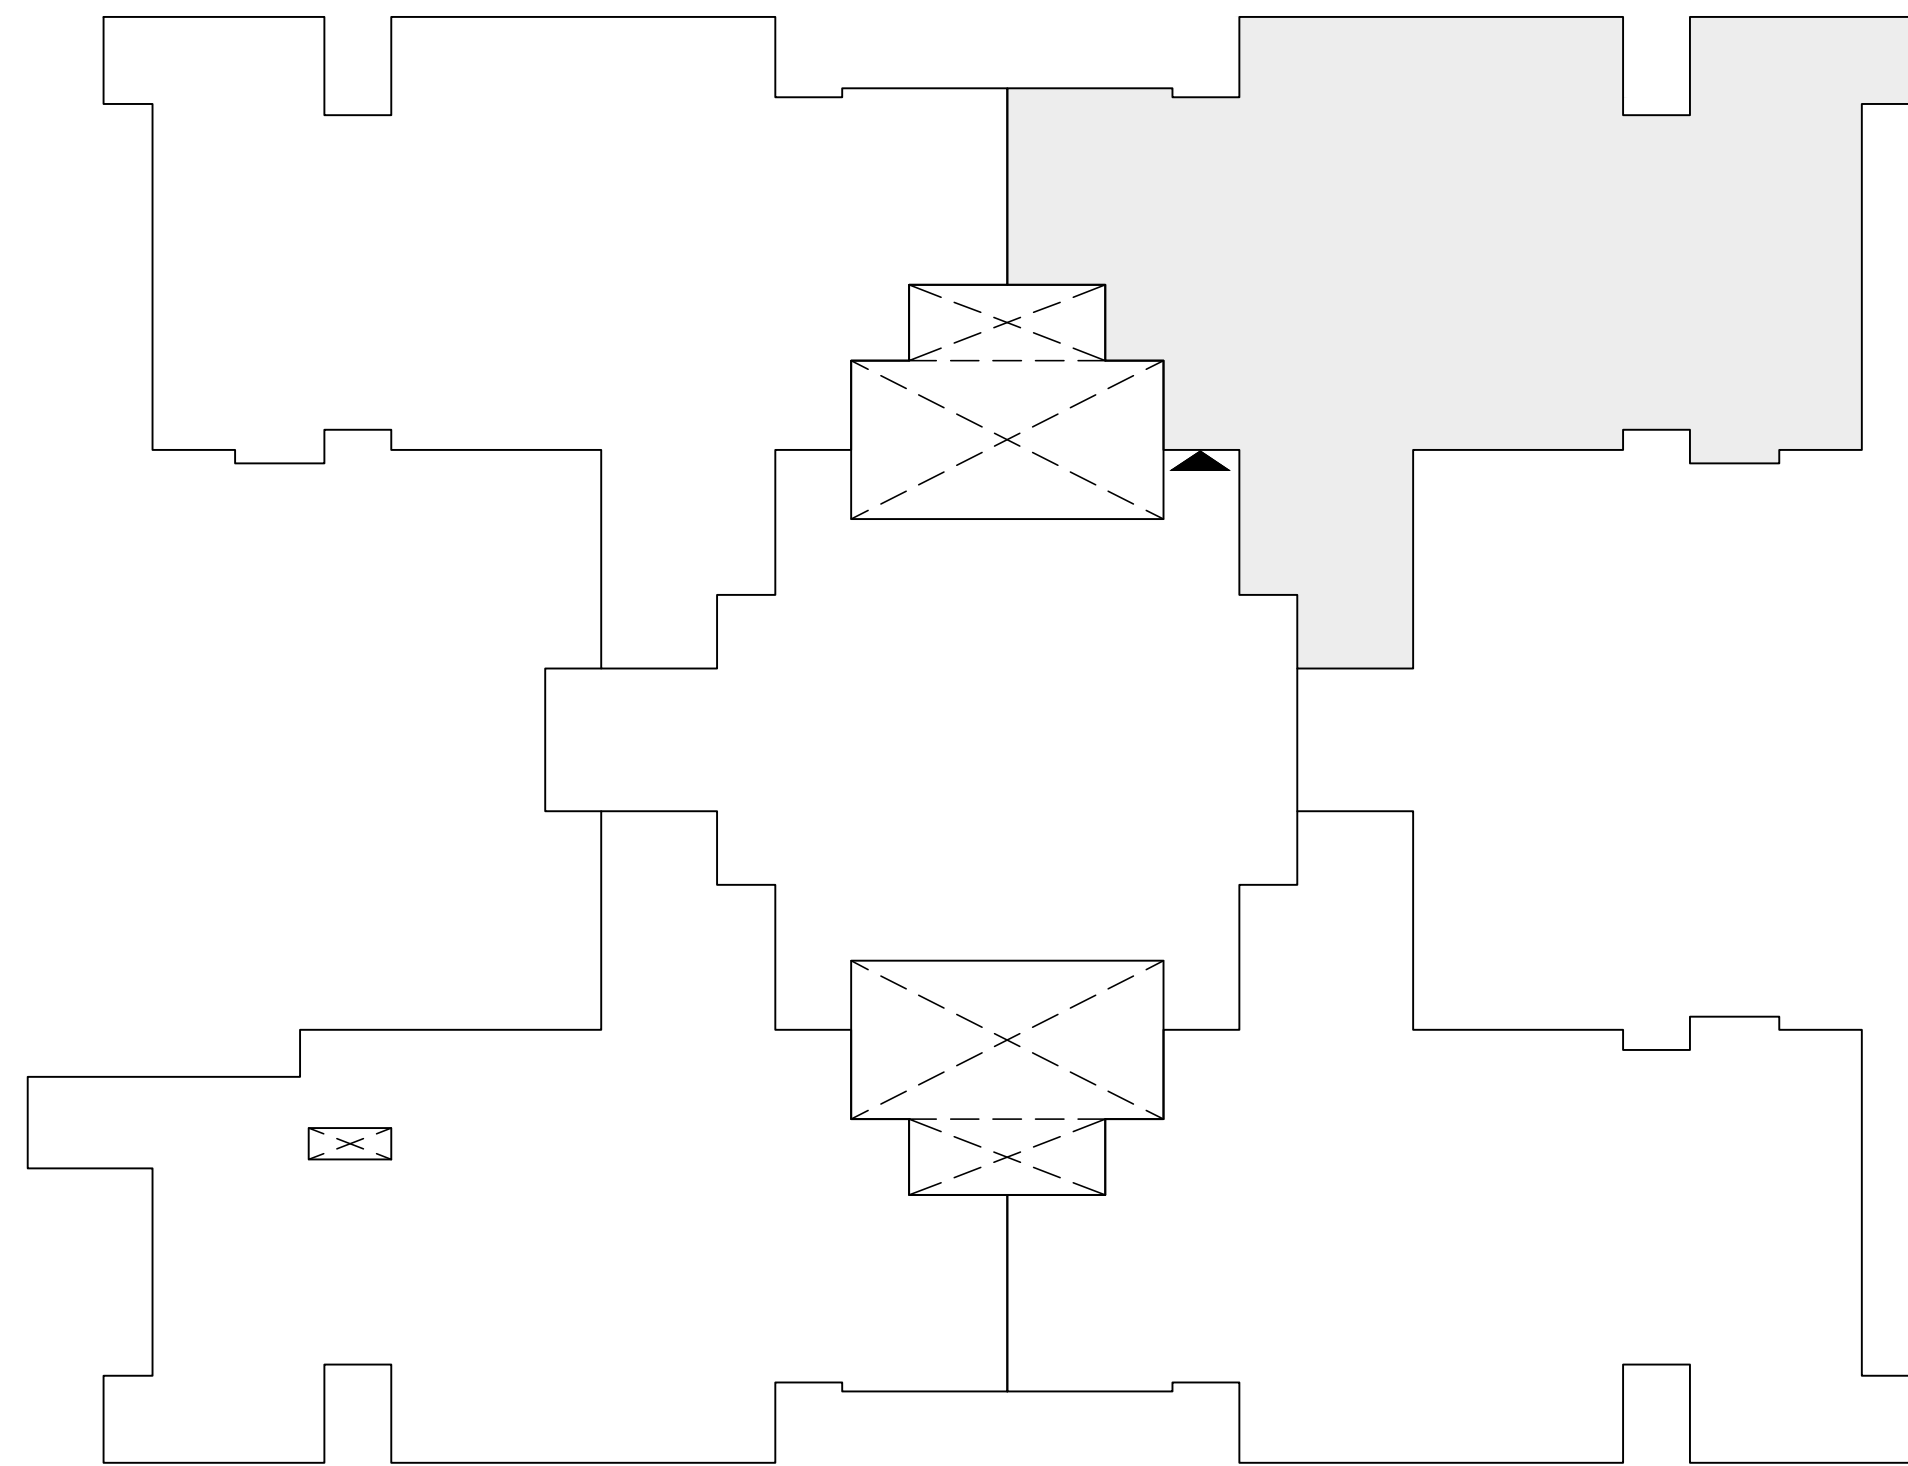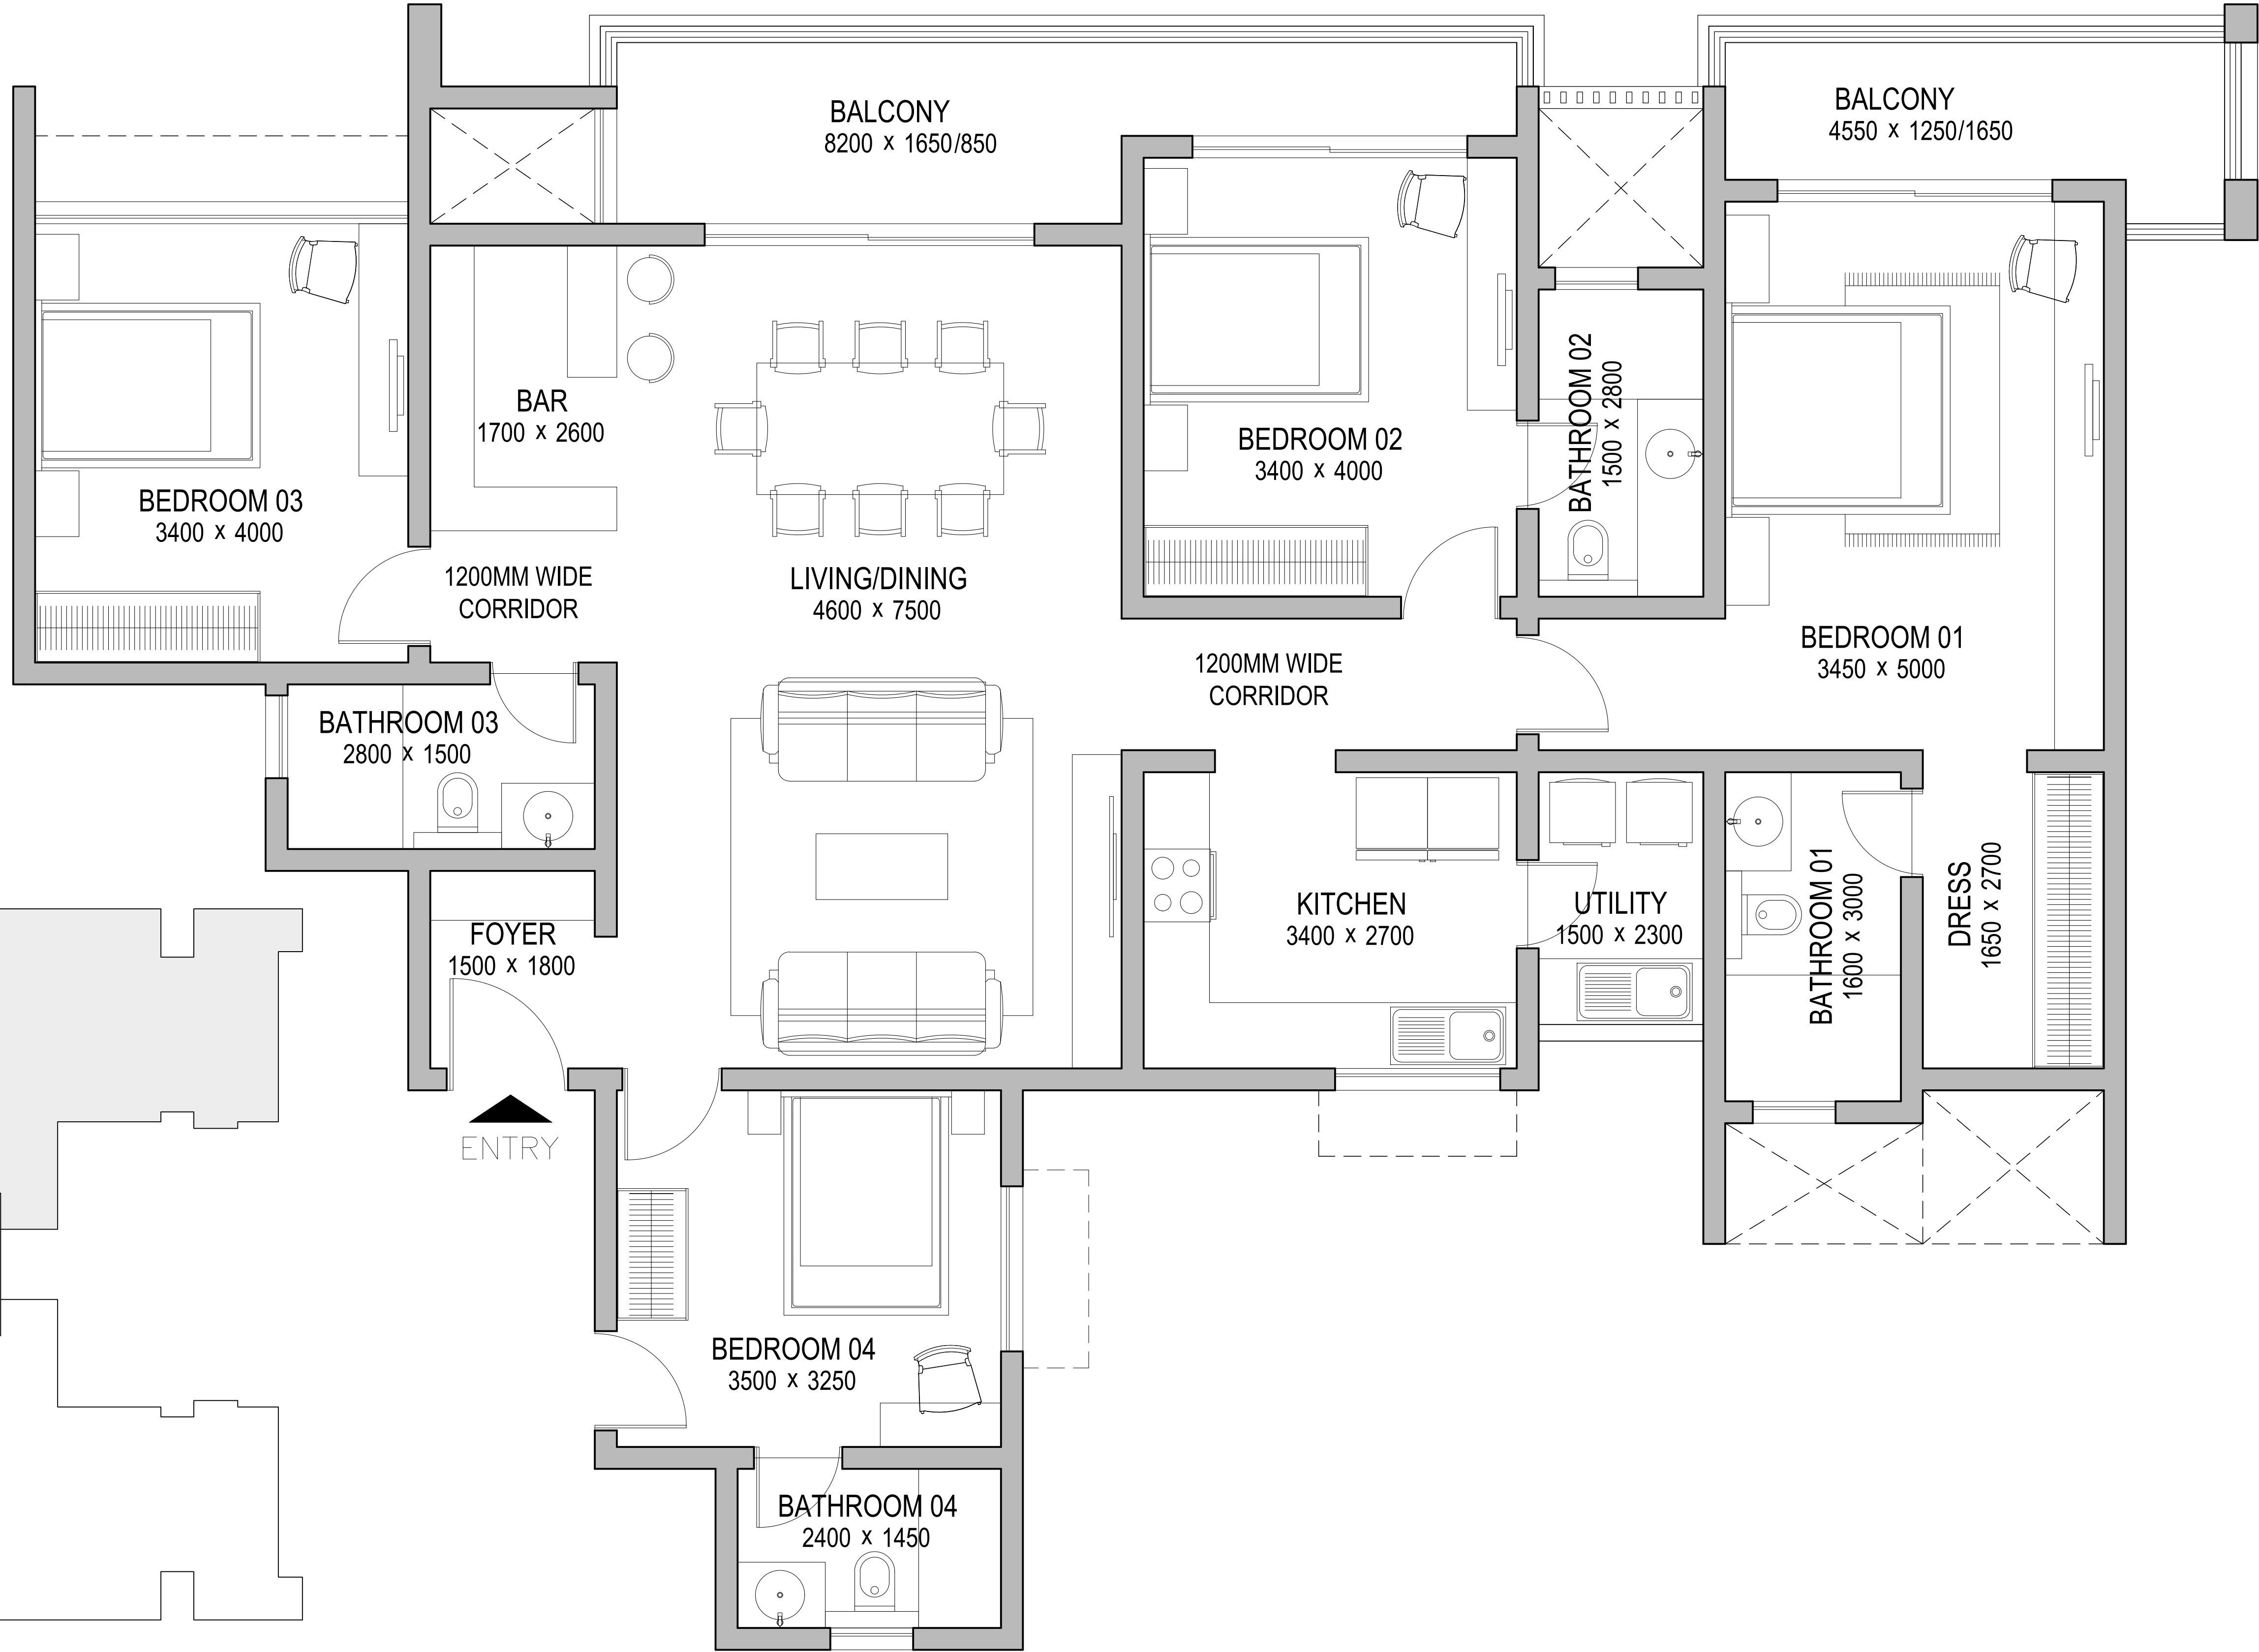

02

KEY PLAN

SCALE - NTS


01

UNIT PLAN

SCALE 1:100


REVISIONS		
R.NO.	DATE	DESCRIPTION

NOTE
- THE SIZE, SHAPE AND POSITION OF OPENINGS, DUCTS, & COLUMNS SIZES ARE SUBJECT TO CHANGE AFTER FINALIZATION OF FACADE & SERVICES. - AREAS MENTIONED ARE SUBJECT TO CHANGE AFTER FINALZATION OF SERVICES & STRUCTURAL DESIGN. - THE FURNITURE SHOWN IN THE DRAWING IS ONLY TO INDICATE THE SPACE AVAILABLE & THE LIKELY POSITION OF ELECTRICAL POINTS. - ROOM SIZES INDICATED ARE STRUCTURAL SIZES & ACTUAL SIZES MAY VARY DUE TO FINISHES.

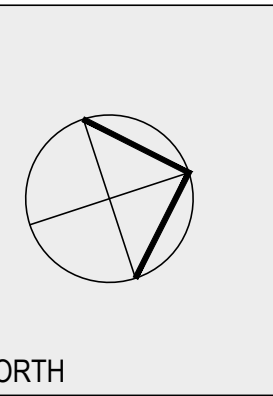

ARCHITECT	APPROVED BY	PROJECT CODE	0385
VENKATESH	ARUN KUMAR	DRG.NO.	AM - 130
		DATE	27.09.2022
		SCALE	1: 100
		SHEET SIZE	A4


DRAWING TITLE	PROJECT TITLE
TYPE - F2 TOWER - D3	SOBHA CITY GURGAON

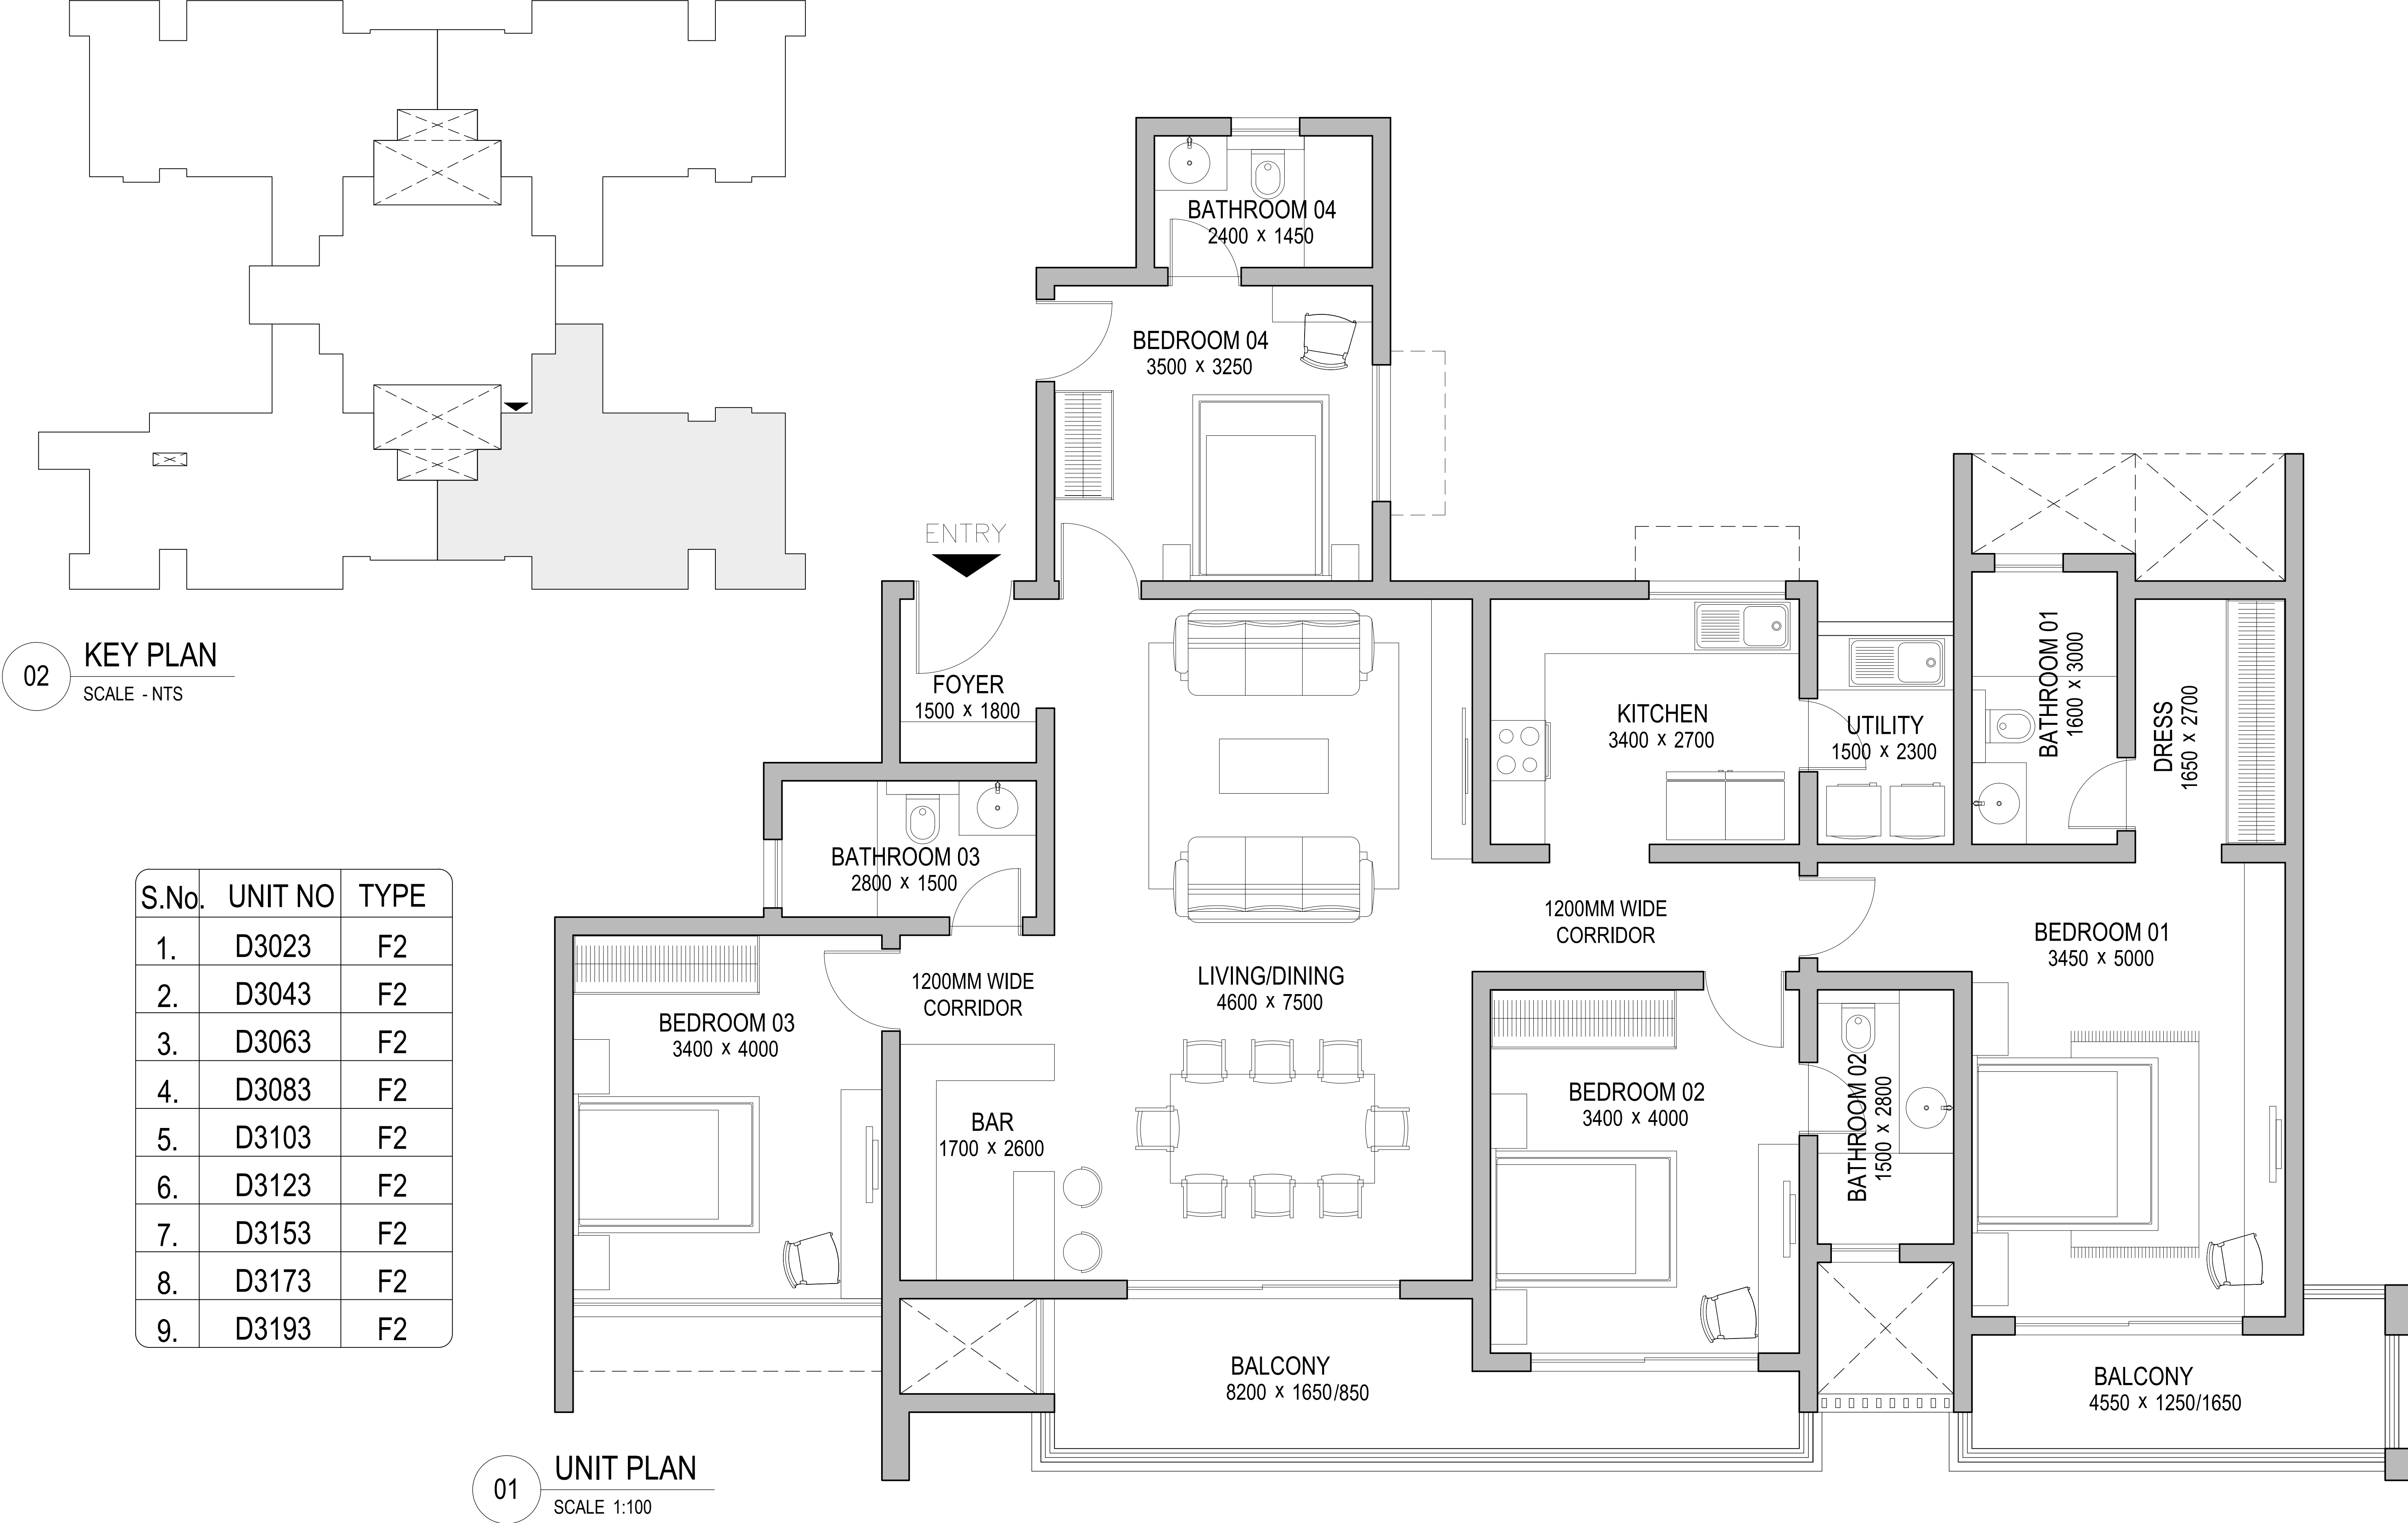

02 KEY PLAN
SCALE - NTS

S.No.	UNIT NO	TYPE
1.	D3023	F2
2.	D3043	F2
3.	D3063	F2
4.	D3083	F2
5.	D3103	F2
6.	D3123	F2
7.	D3153	F2
8.	D3173	F2
9.	D3193	F2

01 UNIT PLAN
SCALE 1:100

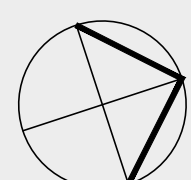REVISIONS			NOTE		ARCHITECT	APPROVED BY	PROJECT CODE		DRAWING TITLE	PROJECT TITLE
							0385			
							DRG.NO.	AM - 131		
							DATE	27.09.2022		
							SCALE	1: 100		
R.NO.	DATE	DESCRIPTION					SHEET SIZE	A4		

- THE SIZE, SHAPE AND POSITION OF OPENINGS, DUCTS, & COLUMNS SIZES ARE SUBJECT TO CHANGE AFTER FINALIZATION OF FACADE & SERVICES.
- AREAS MENTIONED ARE SUBJECT TO CHANGE AFTER FINALZATION OF SERVICES & STRUCTURAL DESIGN.
- THE FURNITURE SHOWN IN THE DRAWING IS ONLY TO INDICATE THE SPACE AVAILABLE & THE LIKELY POSITION OF ELECTRICAL POINTS.
- ROOM SIZES INDICATED ARE STRUCTURAL SIZES & ACTUAL SIZES MAY VARY DUE TO FINISHES.


TYPE - F2
TOWER - D3

SOBHA CITY
GURGAON




SOBHA LIMITED

'SOBHA', REGD. & CORPORATE OFFICE,
SARJAPUR - MARATHAHALLI OUTER RING ROAD (ORR)
DEVARABISANAHALLI, BELLANDUR POST,
BANGALORE 560 103, INDIA.
TEL: 49320000, E-mail: architects@sobha.com

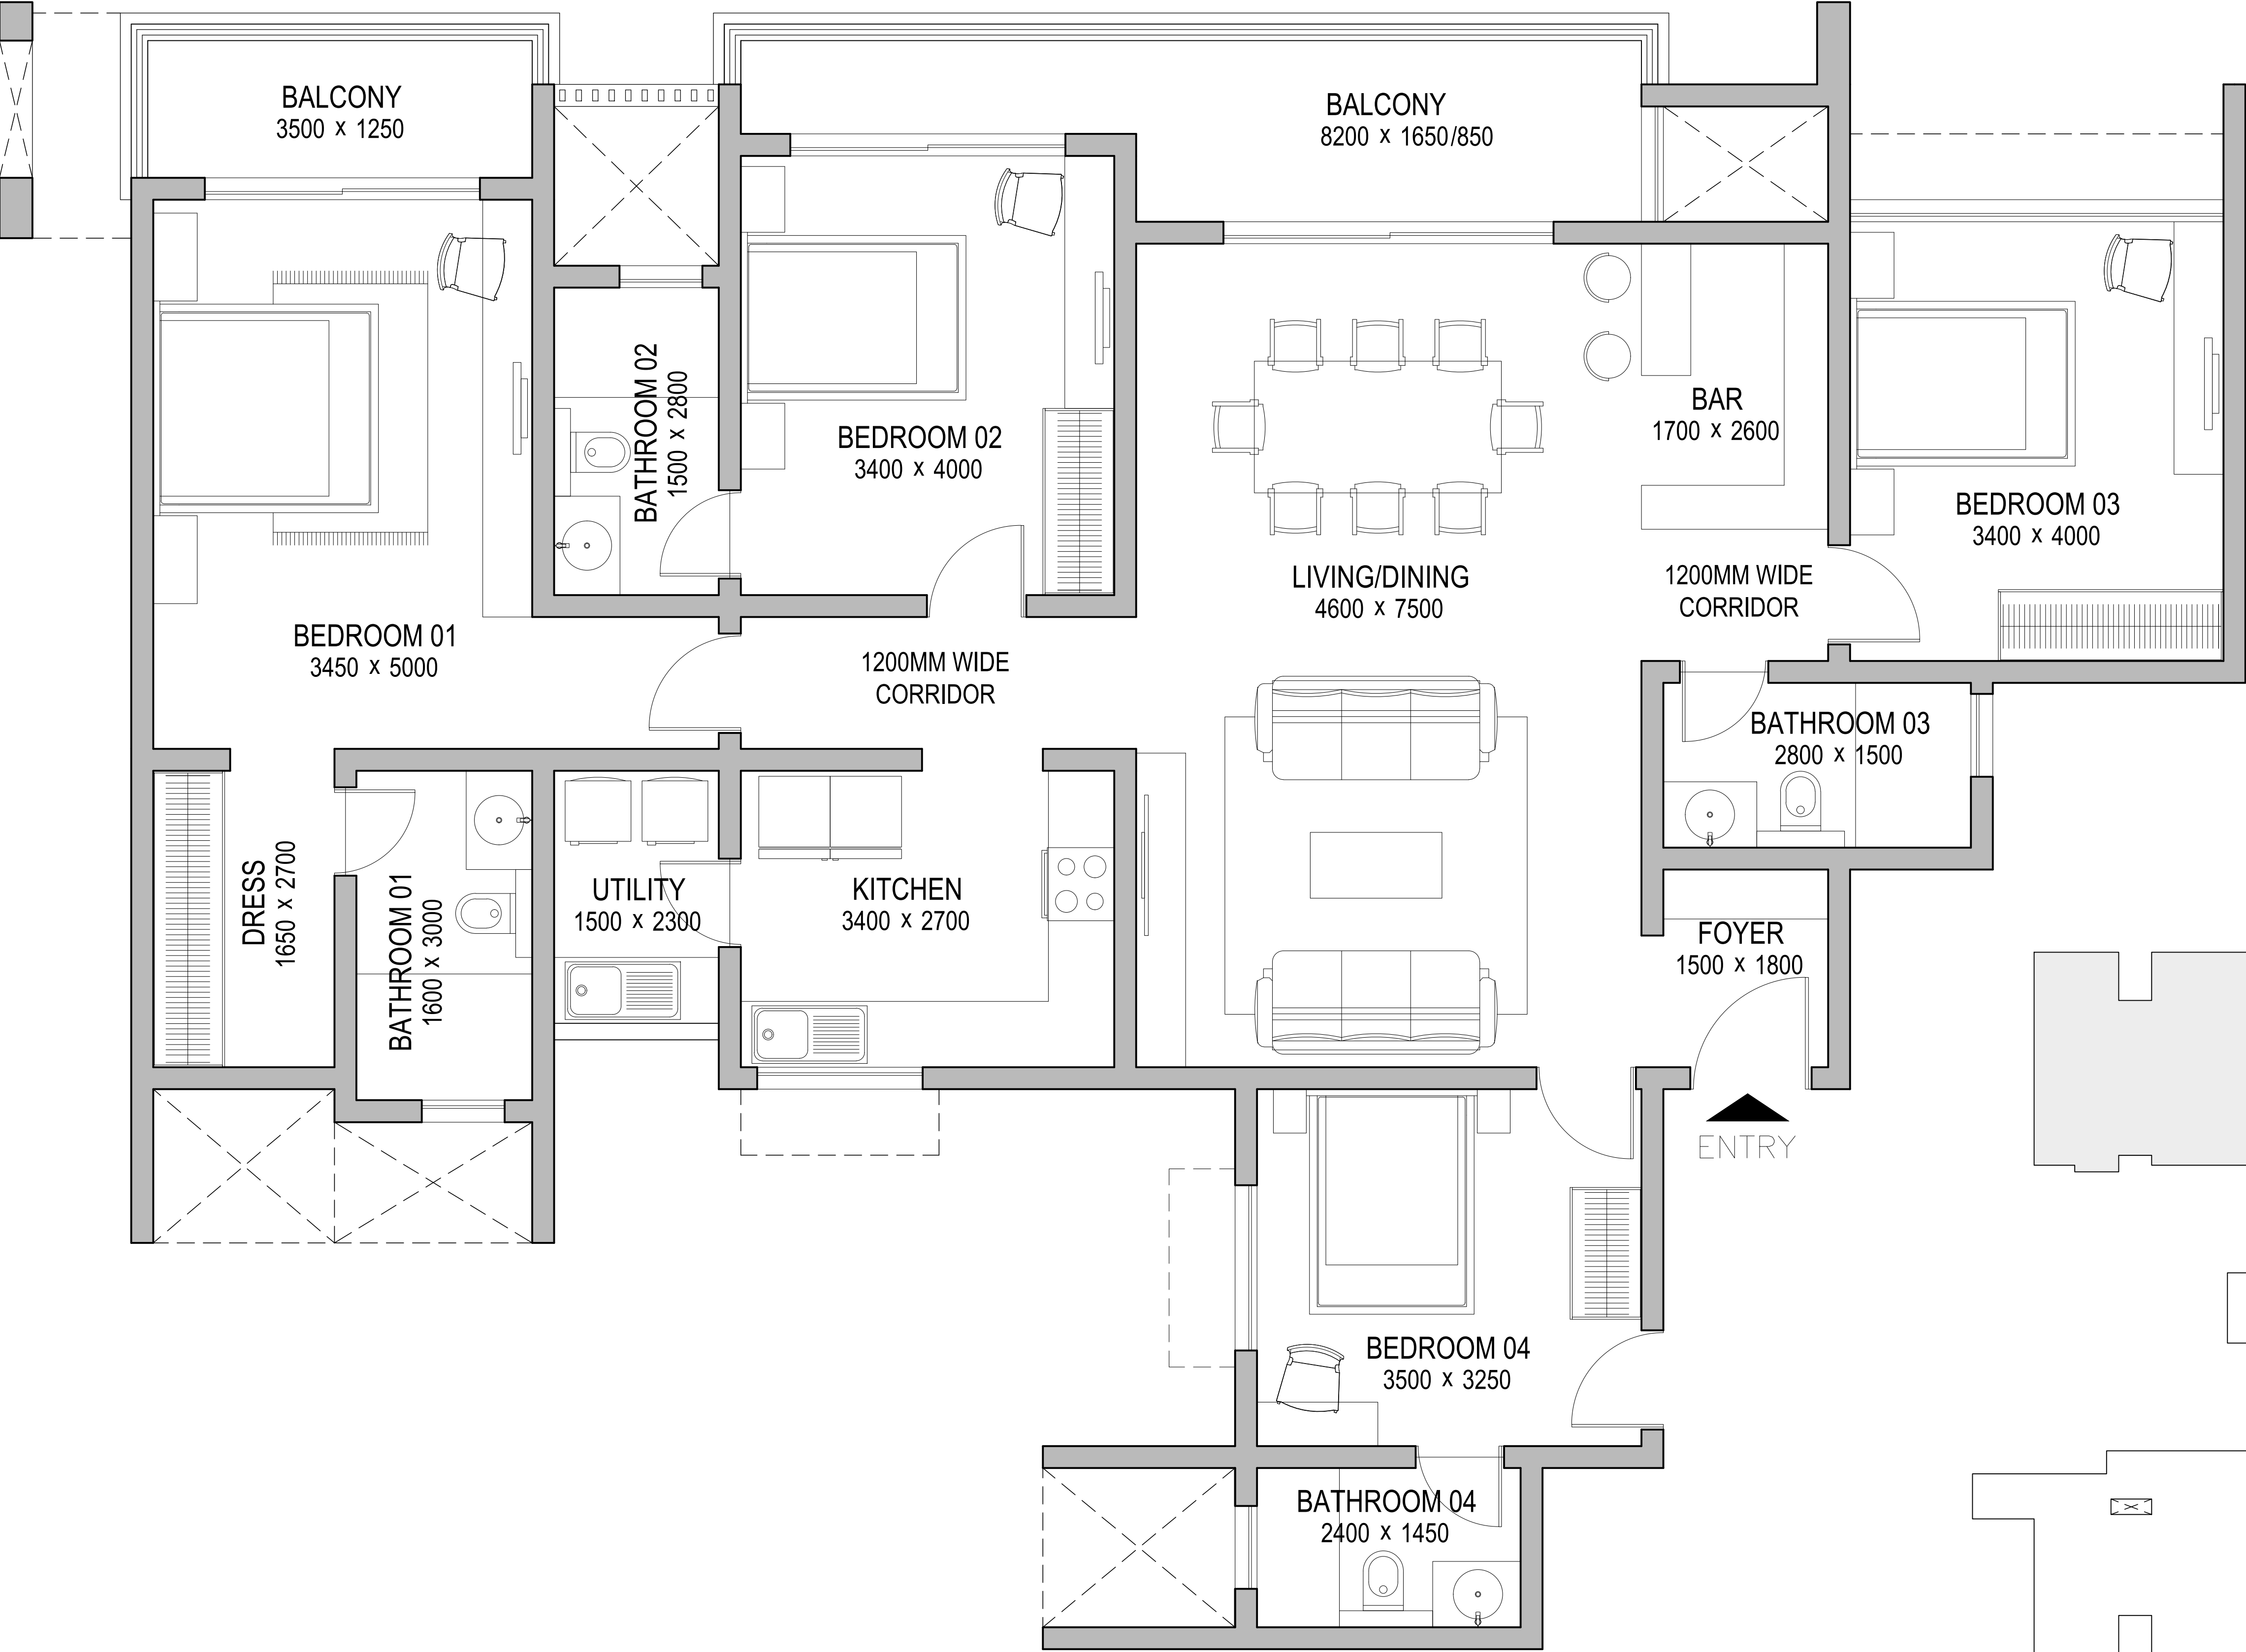

S.No.	UNIT NO	TYPE
1.	D3031	F5
2.	D3051	F5
3.	D3071	F5
4.	D3091	F5
5.	D3111	F5
6.	D3141	F5
7.	D3161	F5
8.	D3181	F5

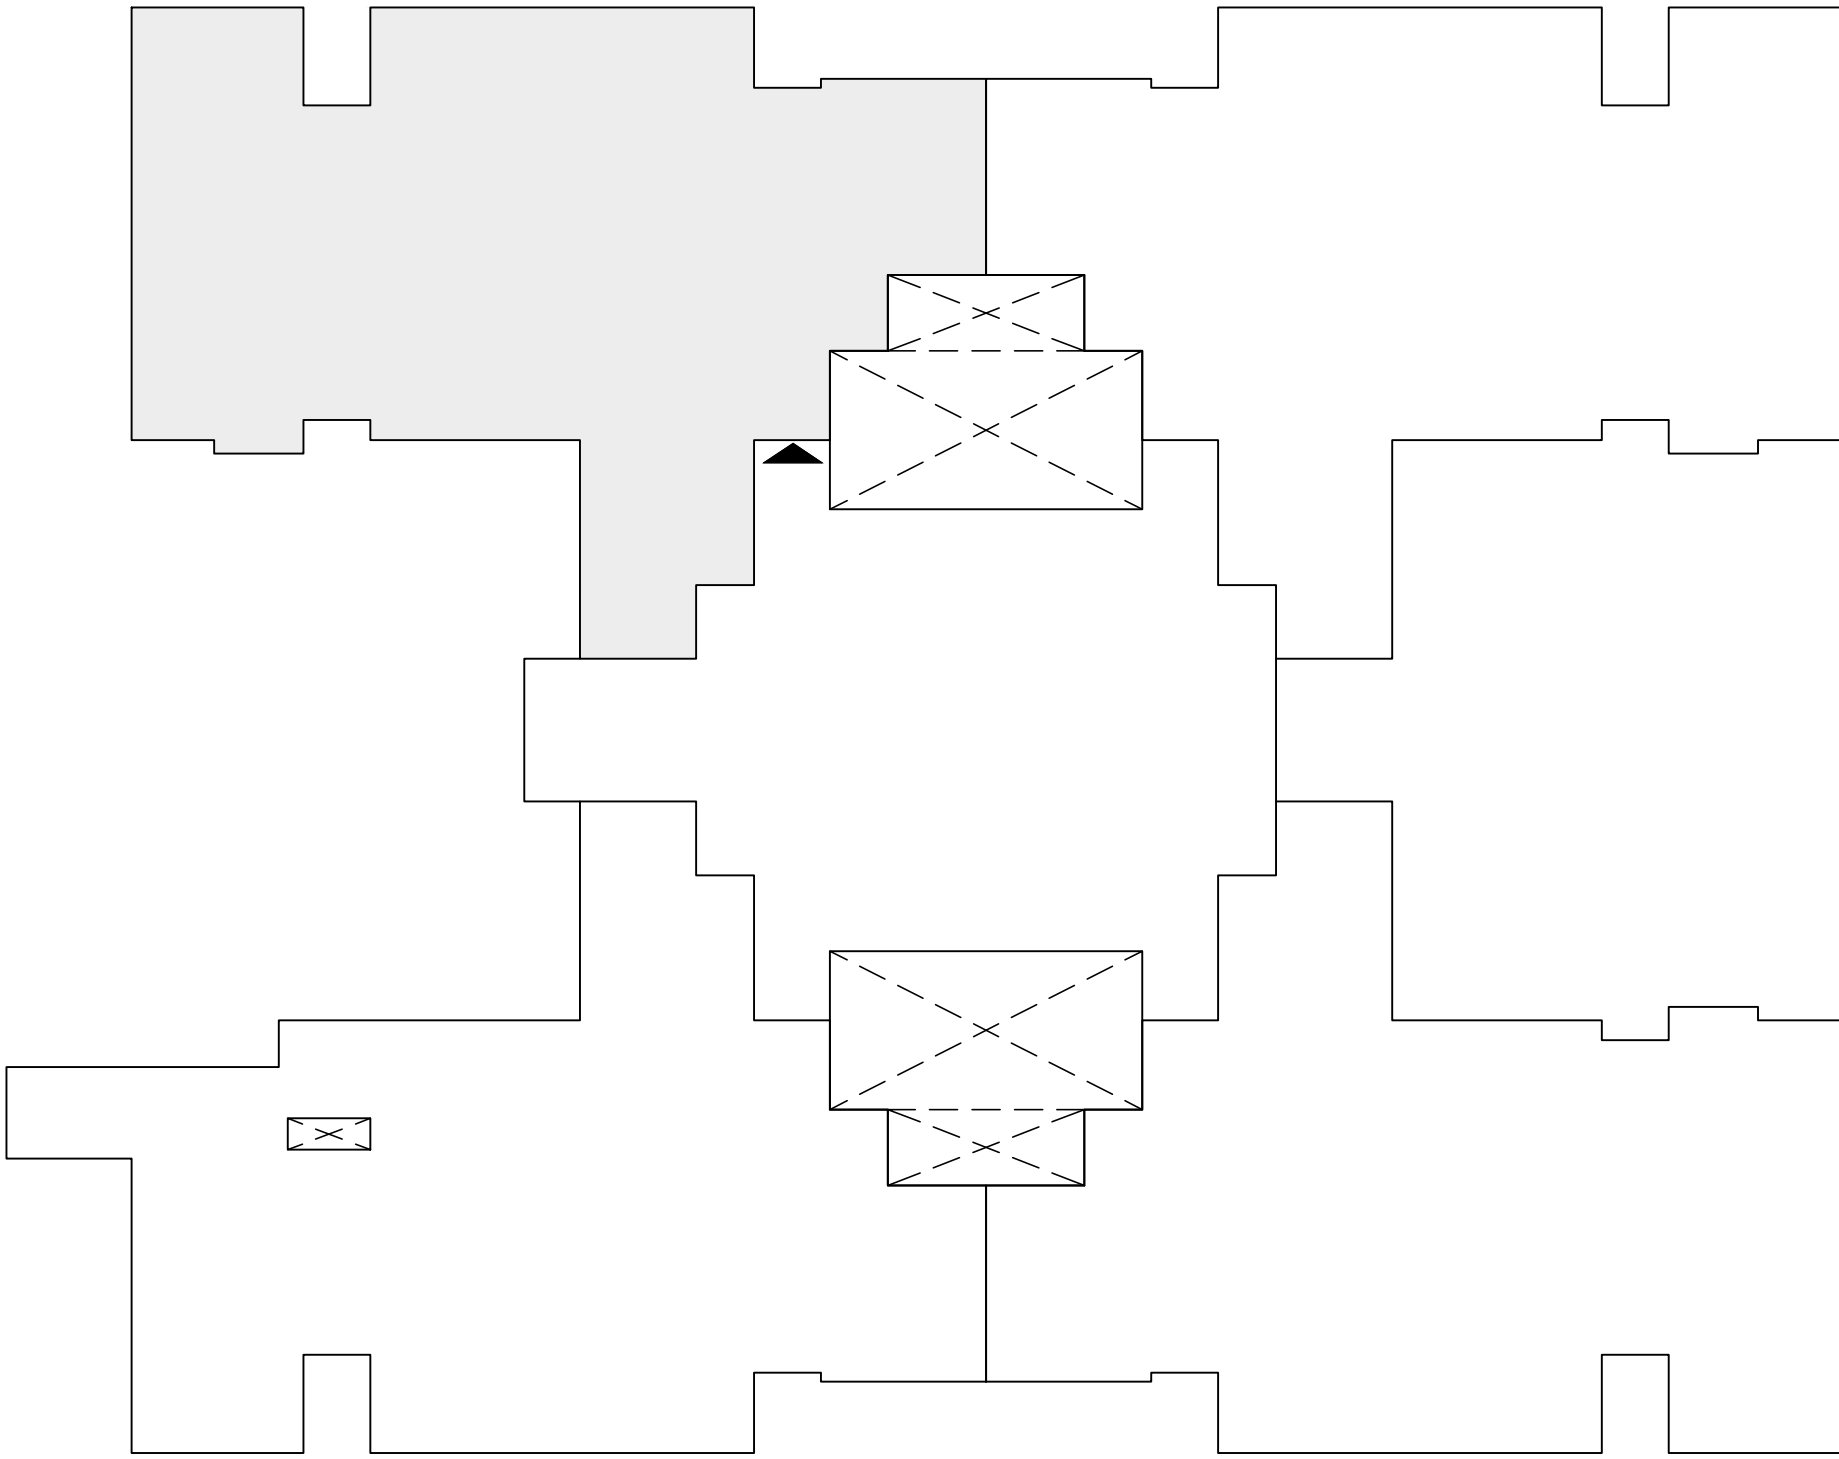


01 UNIT PLAN
SCALE 1:100

02 KEY PLAN
SCALE - NTS

REVISIONS		
R.NO.	DATE	DESCRIPTION


NOTE
• THE SIZE, SHAPE AND POSITION OF OPENINGS, DUCTS, & COLUMNS SIZES ARE SUBJECT TO CHANGE AFTER FINALIZATION OF FACADE & SERVICES. • AREAS MENTIONED ARE SUBJECT TO CHANGE AFTER FINALZATION OF SERVICES & STRUCTURAL DESIGN. • THE FURNITURE SHOWN IN THE DRAWING IS ONLY TO INDICATE THE SPACE AVAILABLE & THE LIKELY POSITION OF ELECTRICAL POINTS. • ROOM SIZES INDICATED ARE STRUCTURAL SIZES & ACTUAL SIZES MAY VARY DUE TO FINISHES.

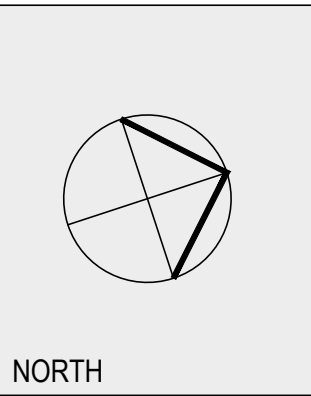


ARCHITECT	APPROVED BY	PROJECT CODE	0385
VENKATESH	ARUN KUMAR	DRG.NO.	AM - 125
		DATE	27.09.2022
		SCALE	1: 100
		SHEET SIZE	A4

DRAWING TITLE
TYPE - F5 TOWER - D3

PROJECT TITLE
SOBHA CITY GURGAON

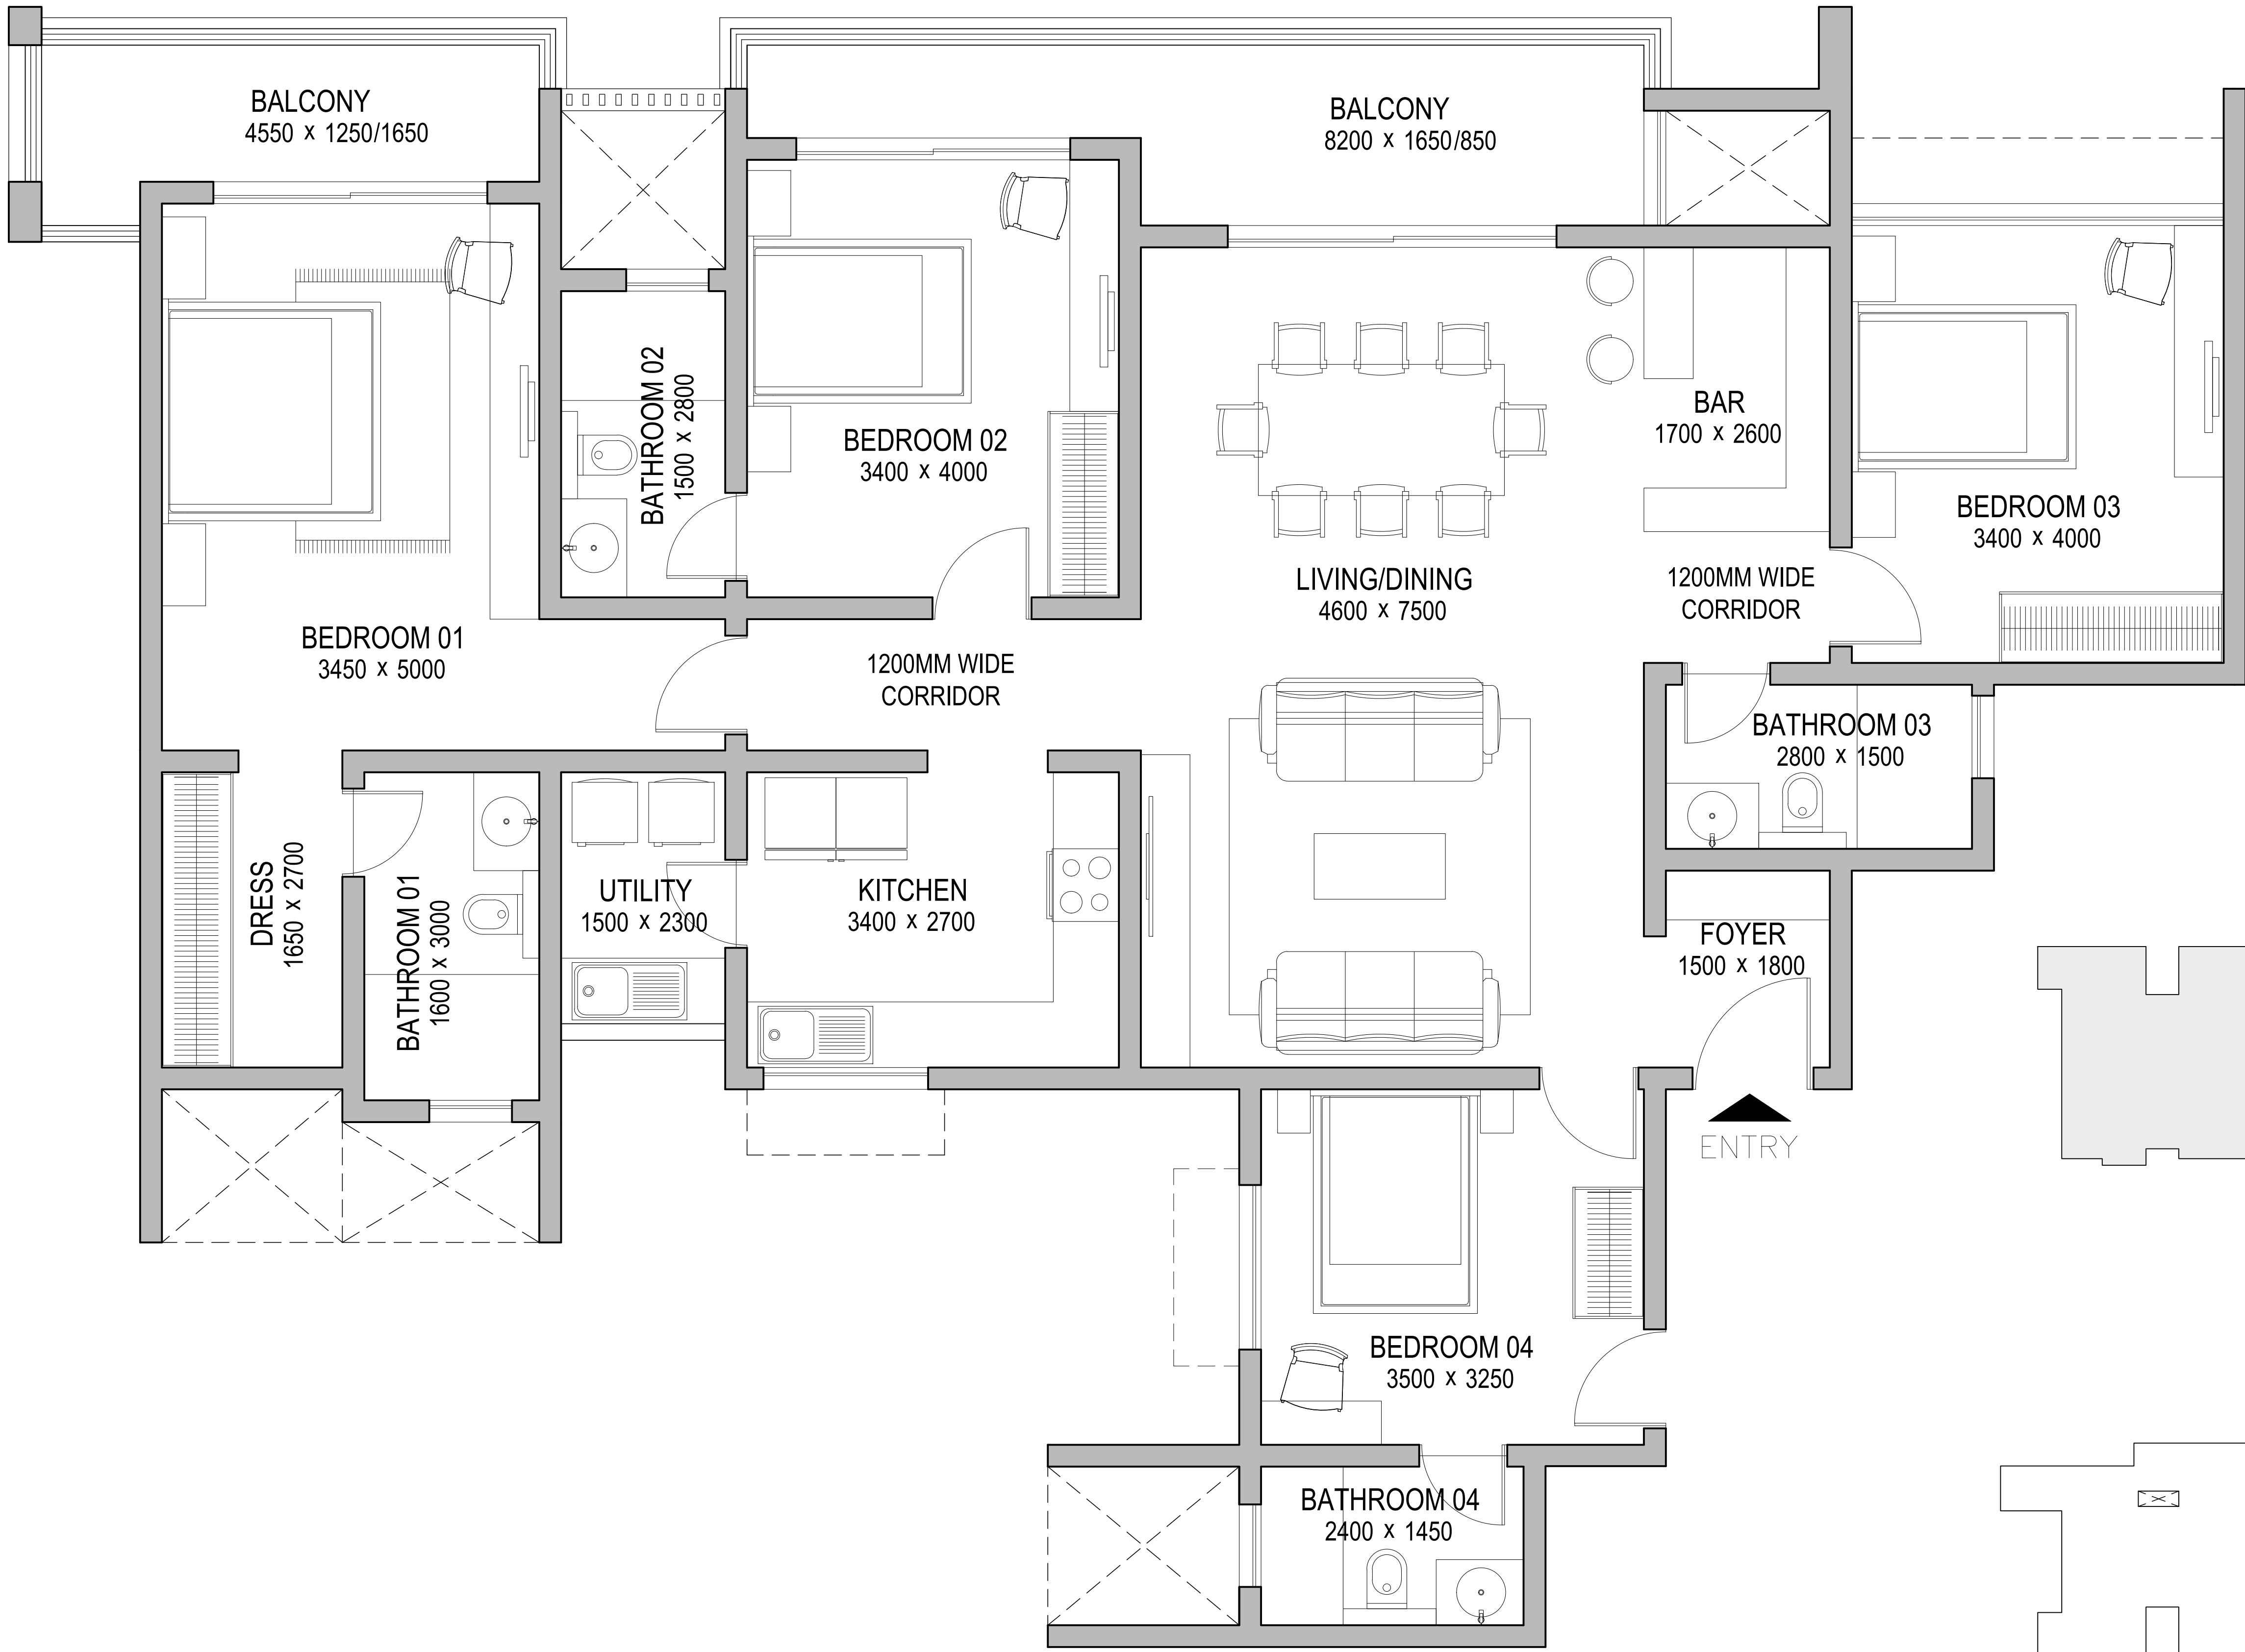

S.No.	UNIT NO	TYPE
1.	D3021	F6
2.	D3041	F6
3.	D3061	F6
4.	D3081	F6
5.	D3101	F6
6.	D3121	F6
7.	D3151	F6
8.	D3171	F6
9.	D3191	F6

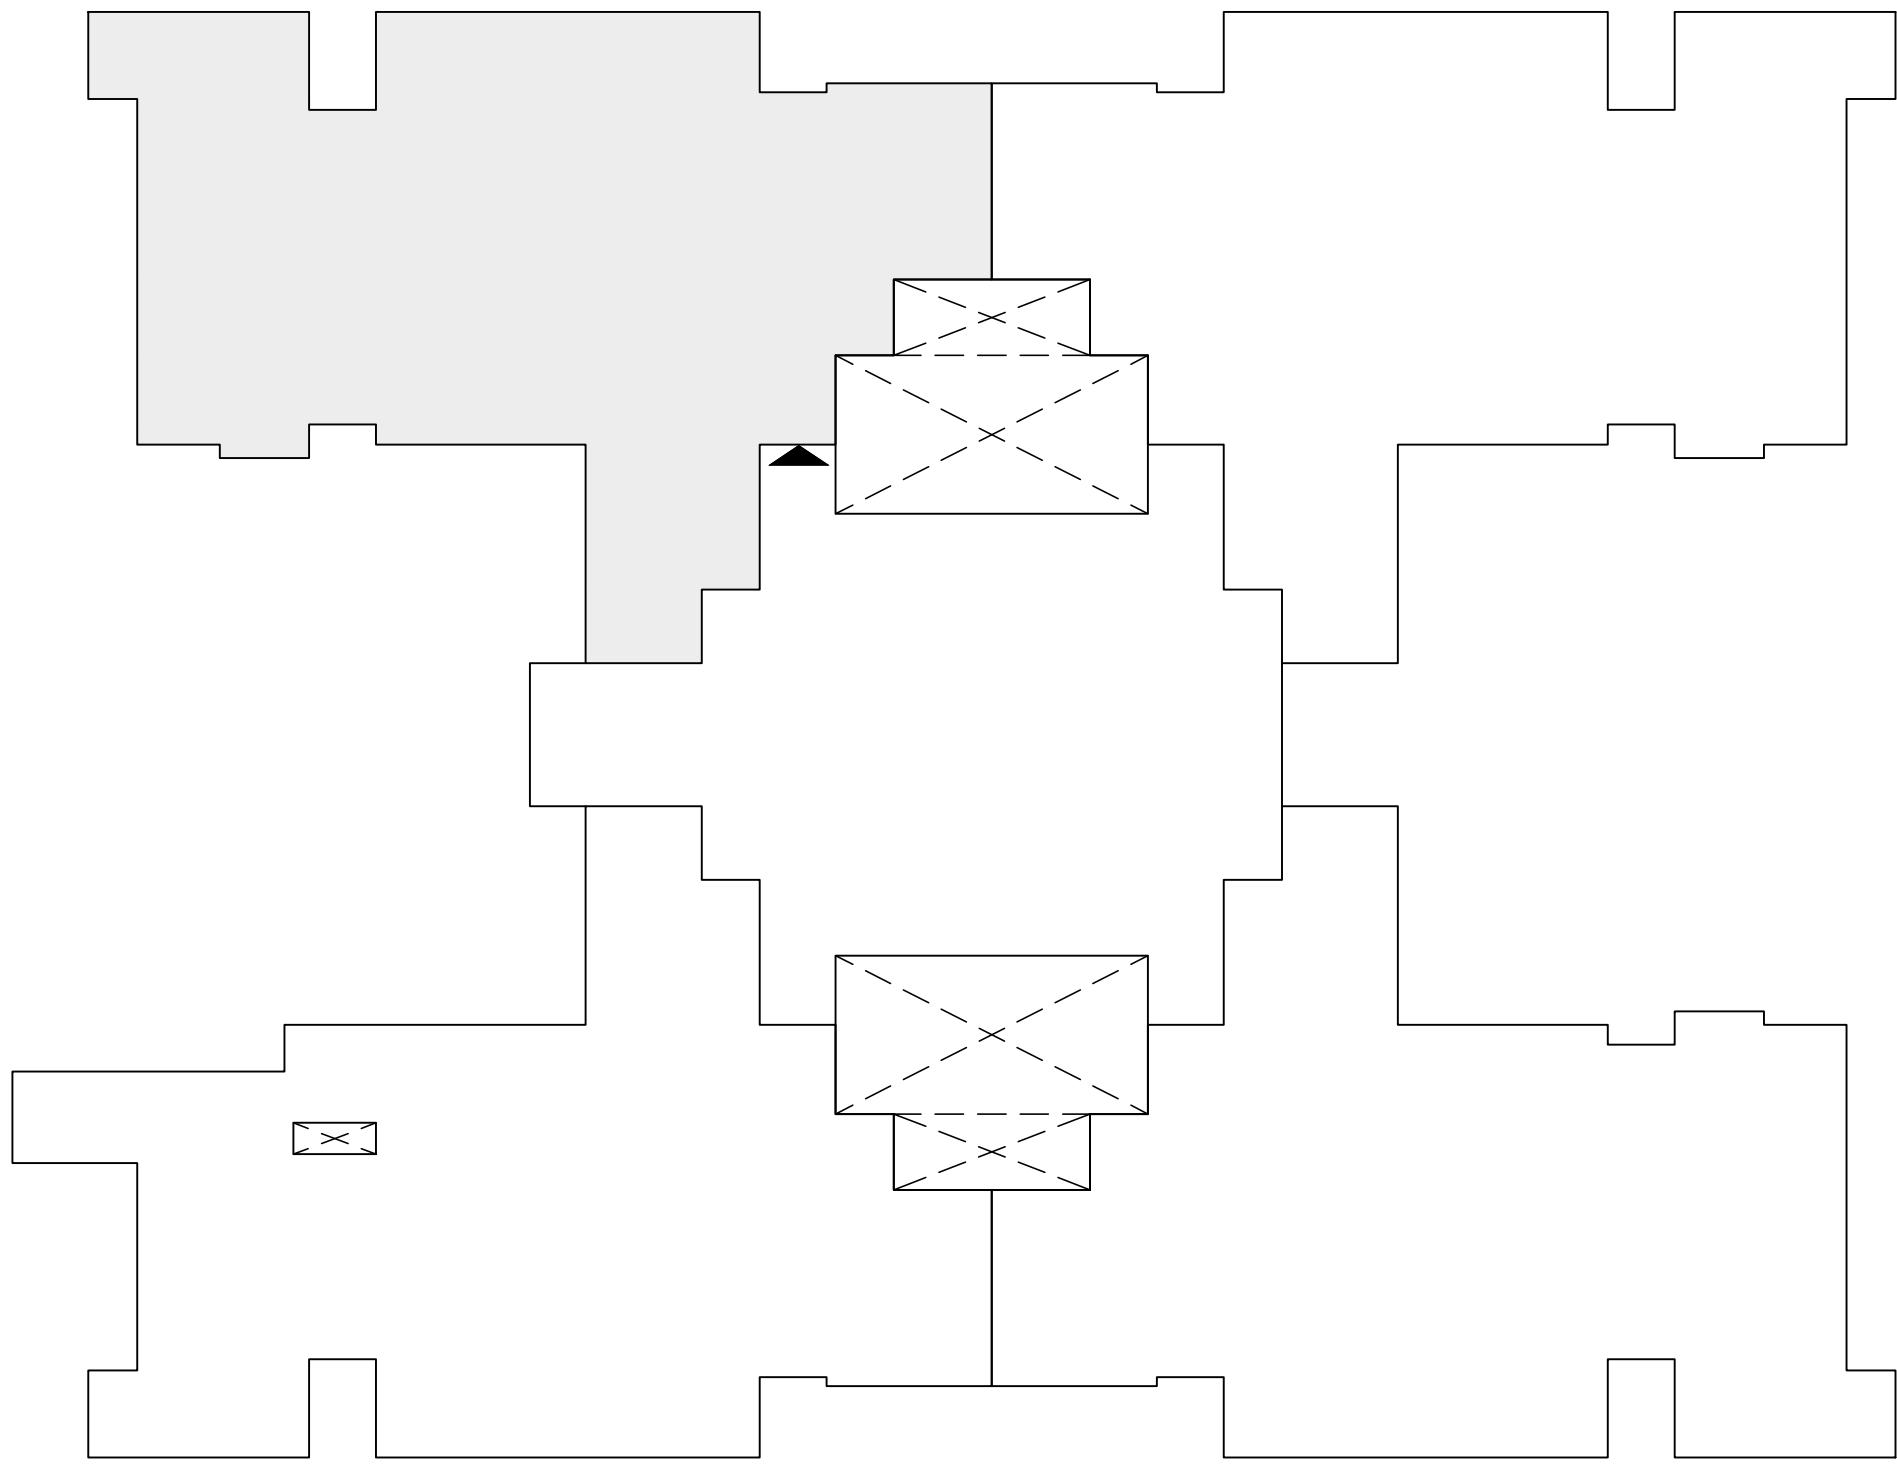


01 UNIT PLAN
SCALE 1:100

02 KEY PLAN
SCALE - NTS

REVISIONS			NOTE		ARCHITECT	APPROVED BY	PROJECT CODE		DRAWING TITLE	PROJECT TITLE
R.NO.	DATE	DESCRIPTION					0385	AM - 129		
			- THE SIZE, SHAPE AND POSITION OF OPENINGS, DUCTS, & COLUMNS SIZES ARE SUBJECT TO CHANGE AFTER FINALIZATION OF FACADE & SERVICES. - AREAS MENTIONED ARE SUBJECT TO CHANGE AFTER FINALZATION OF SERVICES & STRUCTURAL DESIGN. - THE FURNITURE SHOWN IN THE DRAWING IS ONLY TO INDICATE THE SPACE AVAILABLE & THE LIKELY POSITION OF ELECTRICAL POINTS. - ROOM SIZES INDICATED ARE STRUCTURAL SIZES & ACTUAL SIZES MAY VARY DUE TO FINISHES.	NORTH	VENKATESH	ARUN KUMAR	DRG.NO.	27.09.2022	TYPE - F6 TOWER - D3	SOBHA CITY GURGAON
							DATE	1: 100		
							SCALE	A4		
							SHEET SIZE			


SOBHA LIMITED
'SOBHA', REGD. & CORPORATE OFFICE,
SARJAPUR - MARATHAHALLI OUTER RING ROAD (ORR),
DEVARABISANAHALLI, BELLANDUR POST,
BANGALORE 560 103, INDIA.
TEL: 49320000, E-mail: architects@sobha.com

02 KEY PLAN
SCALE - NTS

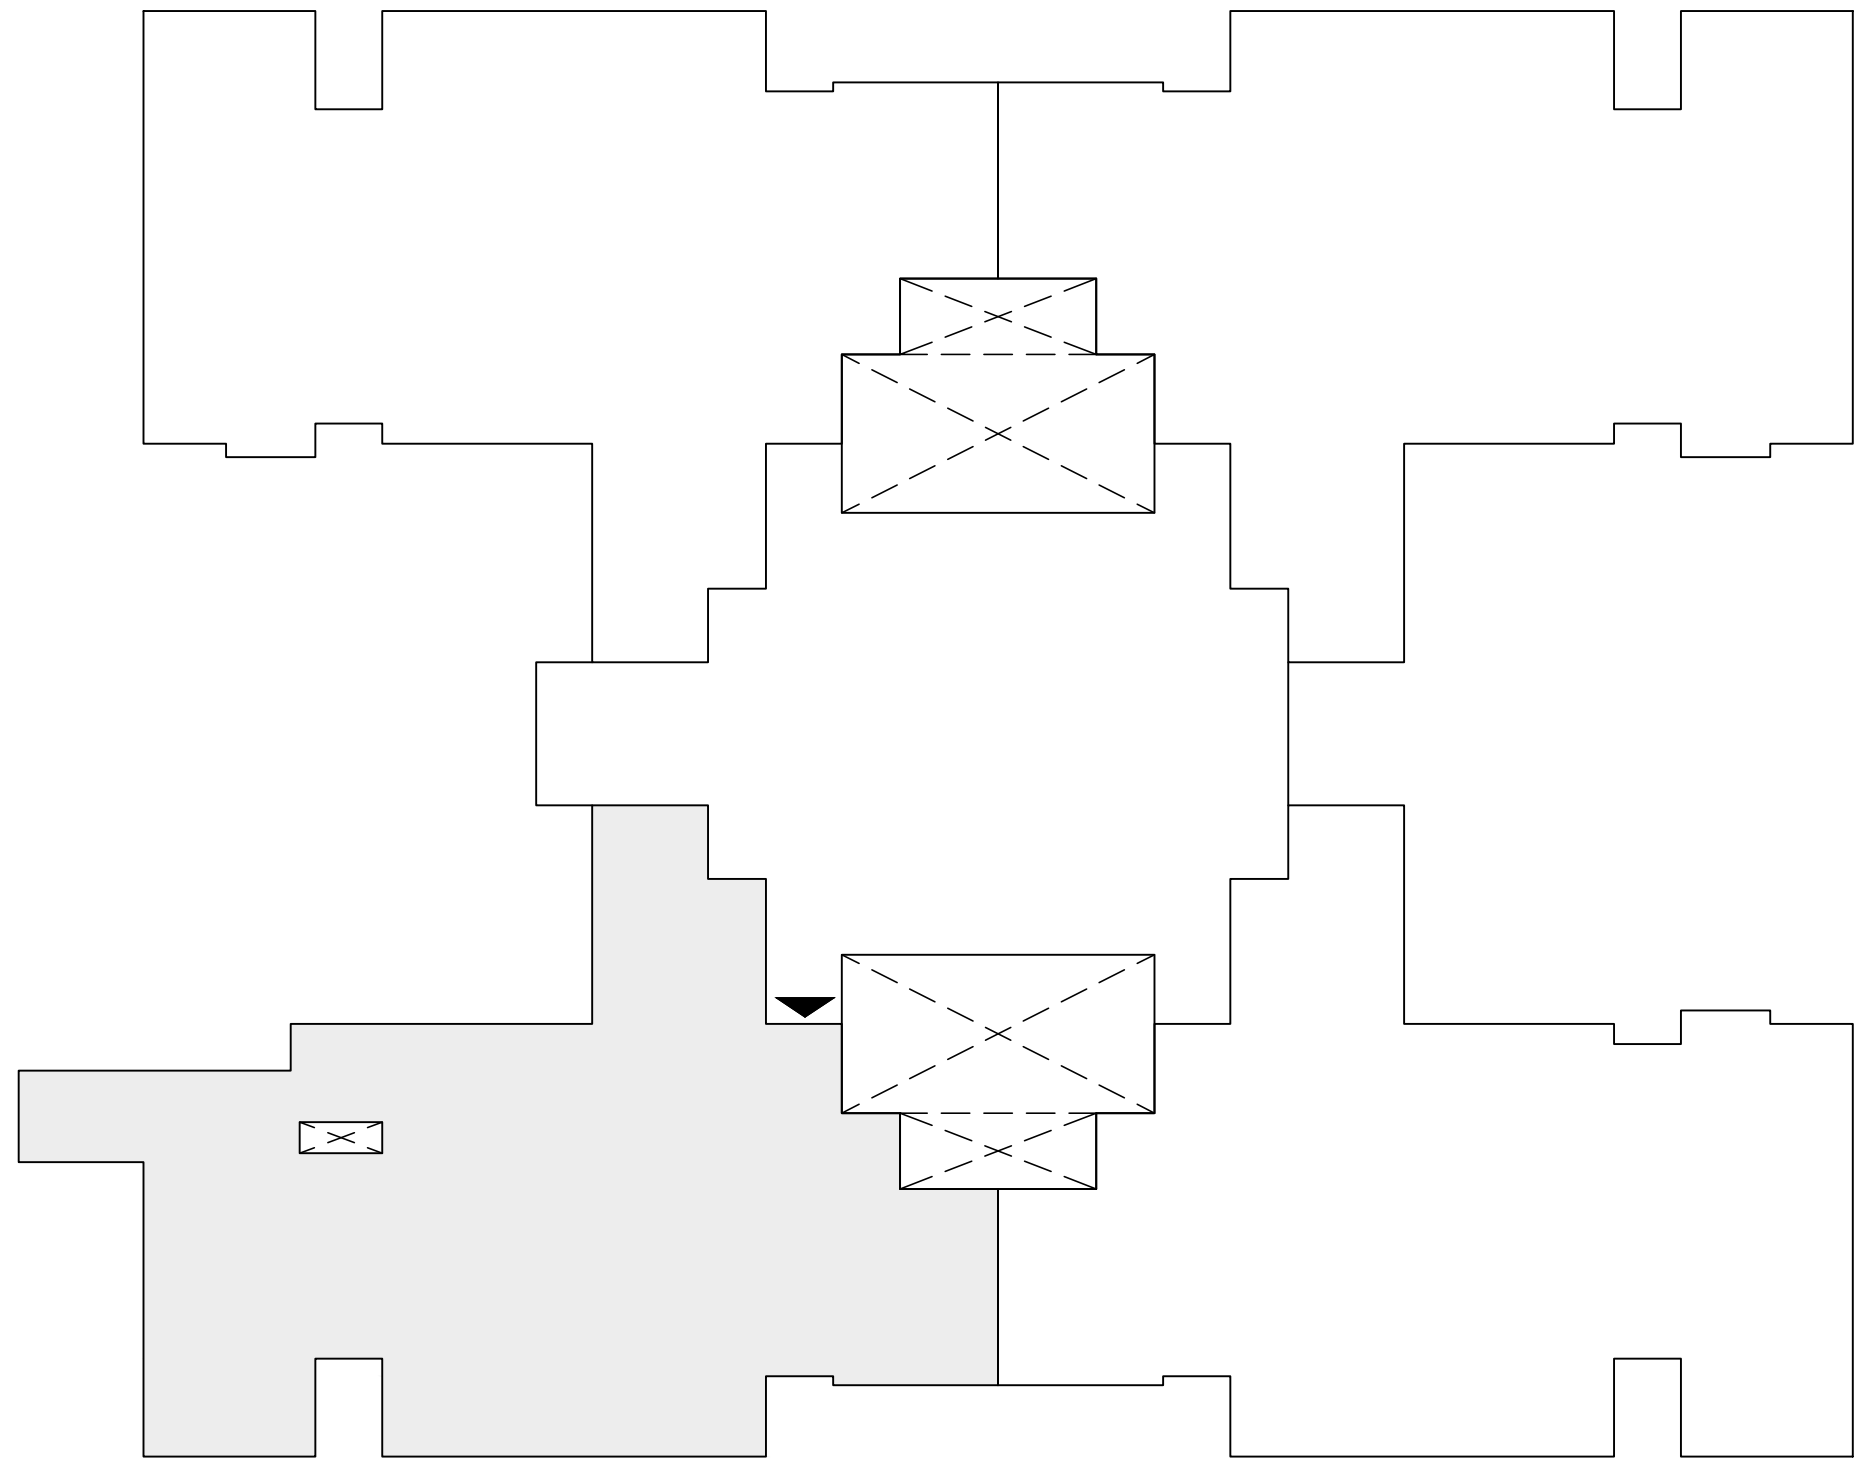


01 UNIT PLAN
SCALE 1:100

S.No.	UNIT NO	TYPE
1.	D3034	F7
2.	D3054	F7
3.	D3074	F7
4.	D3094	F7
5.	D3114	F7
6.	D3144	F7
7.	D3164	F7
8.	D3184	F7

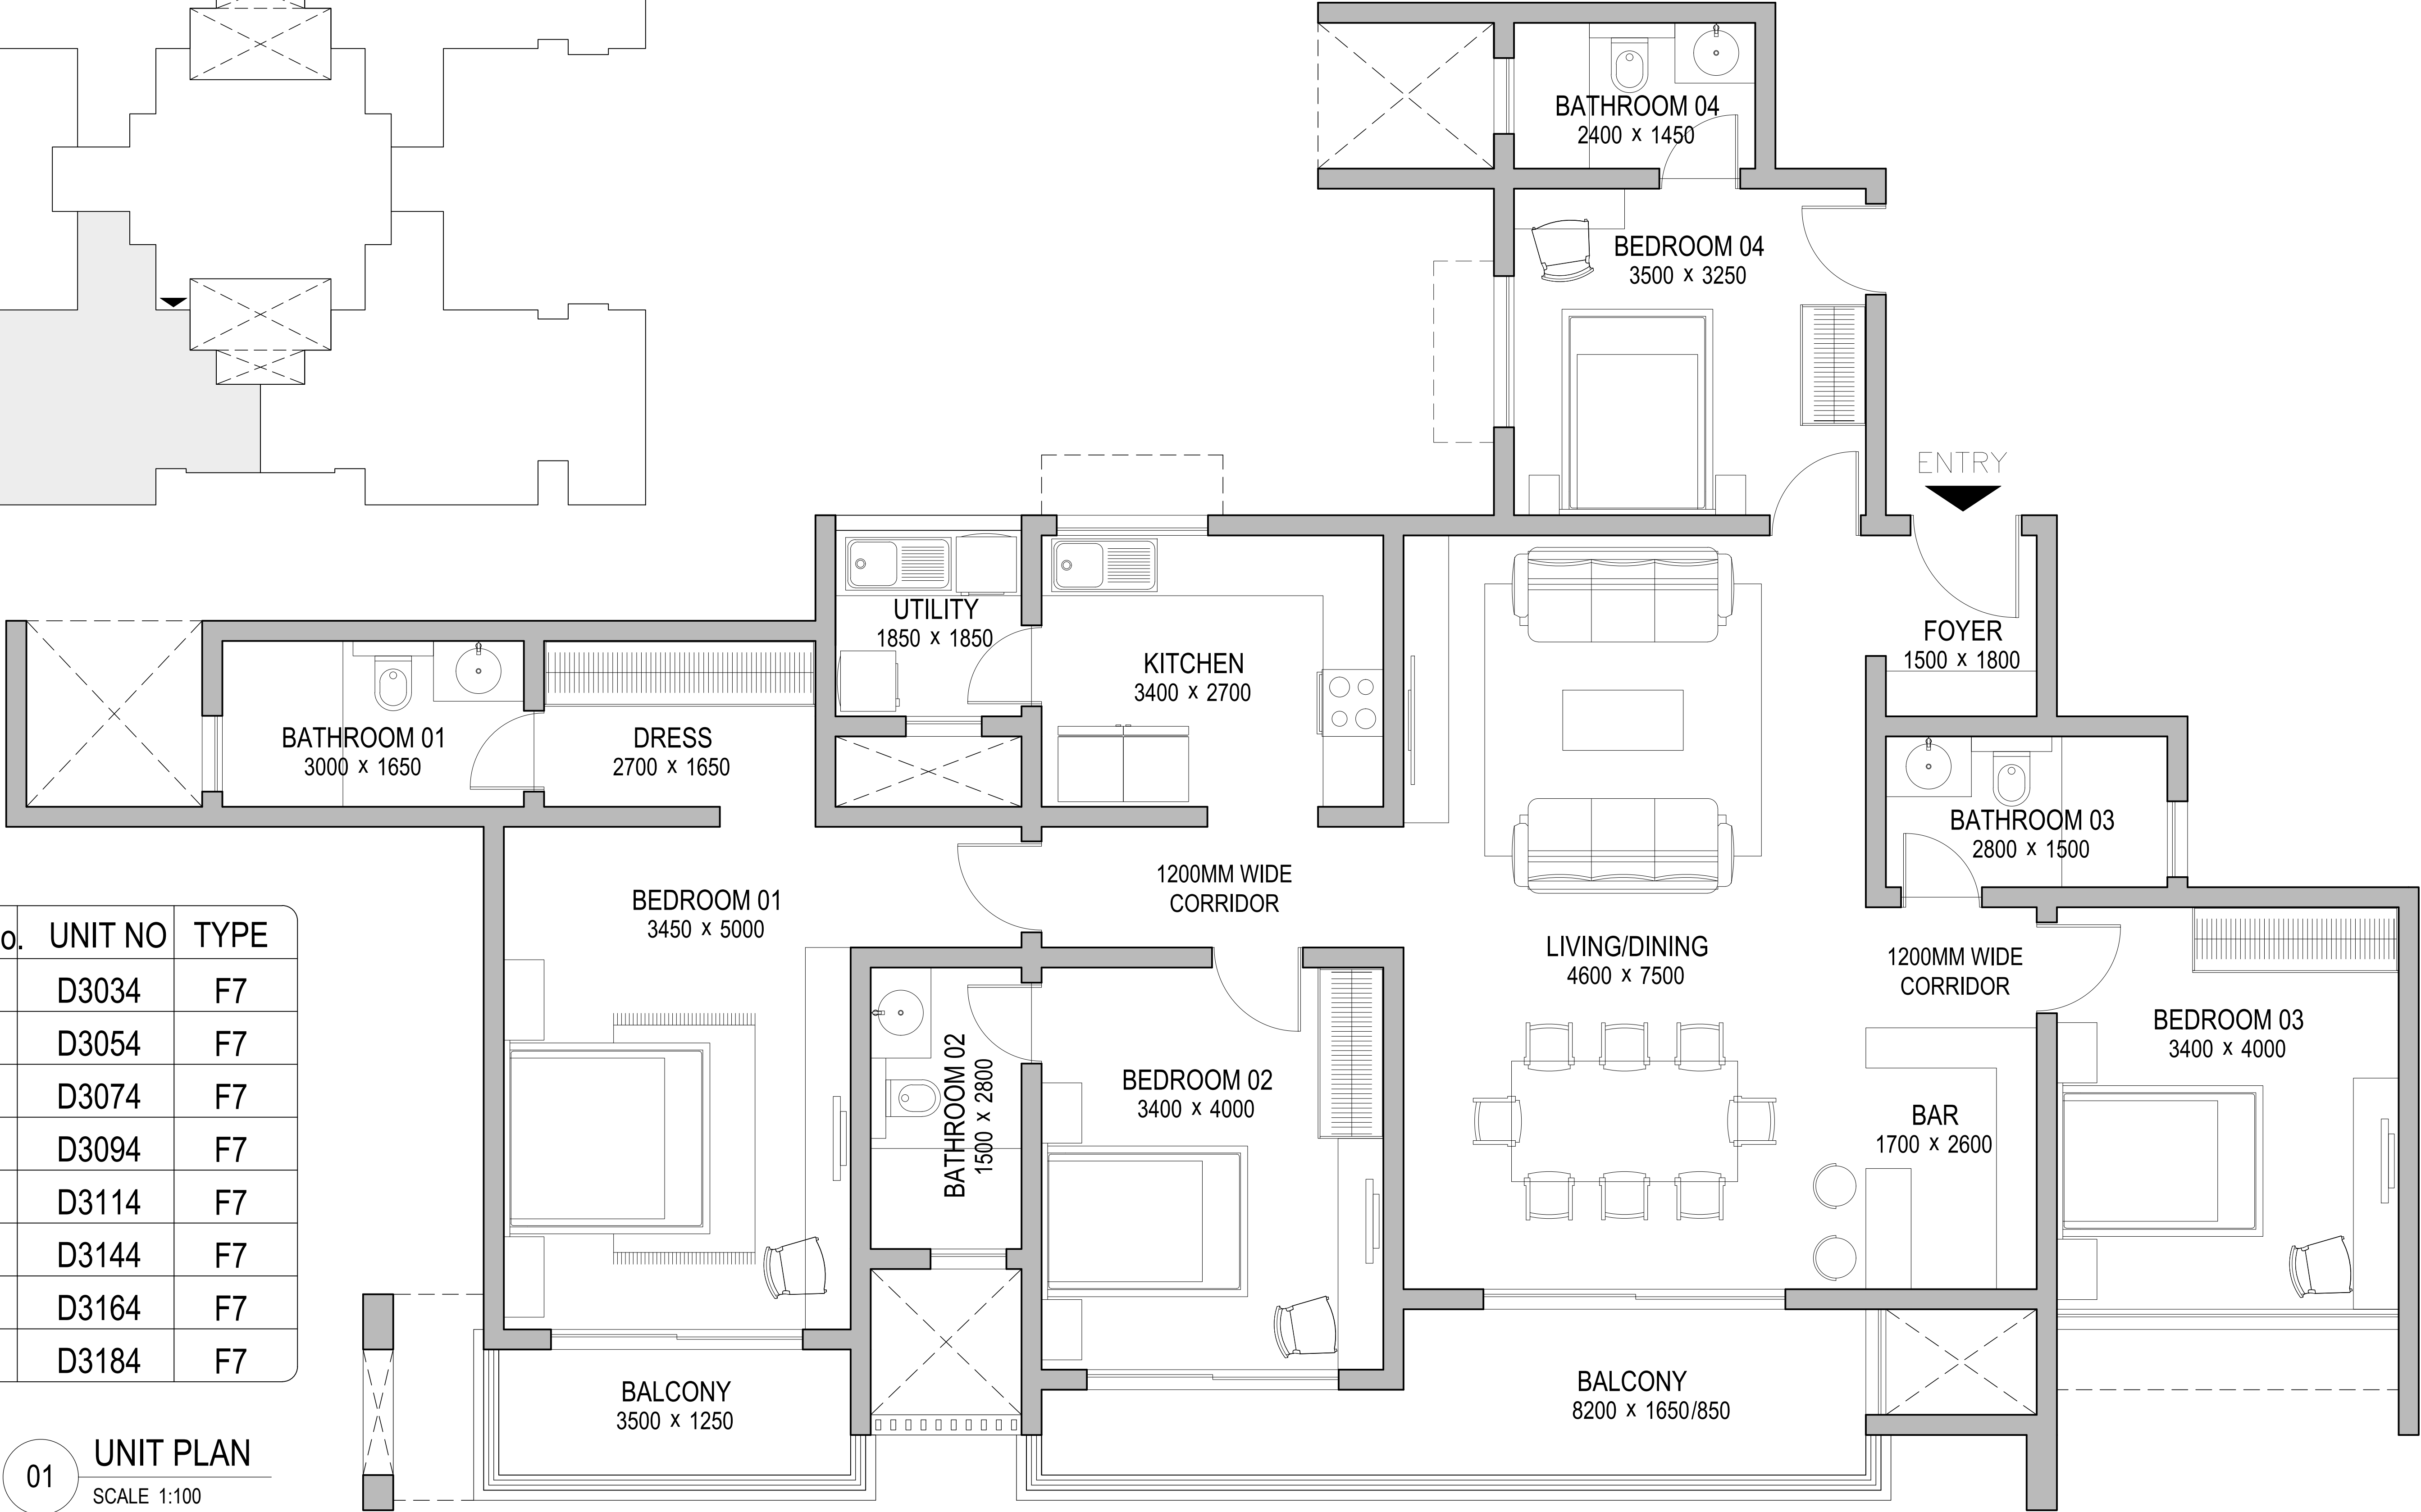

REVISIONS		
R.NO.	DATE	DESCRIPTION

NOTE
• THE SIZE, SHAPE AND POSITION OF OPENINGS, DUCTS, & COLUMNS SIZES ARE SUBJECT TO CHANGE AFTER FINALIZATION OF FACADE & SERVICES. • AREAS MENTIONED ARE SUBJECT TO CHANGE AFTER FINALIZATION OF SERVICES & STRUCTURAL DESIGN. • THE FURNITURE SHOWN IN THE DRAWING IS ONLY TO INDICATE THE SPACE AVAILABLE & THE LIKELY POSITION OF ELECTRICAL POINTS. • ROOM SIZES INDICATED ARE STRUCTURAL SIZES & ACTUAL SIZES MAY VARY DUE TO FINISHES.

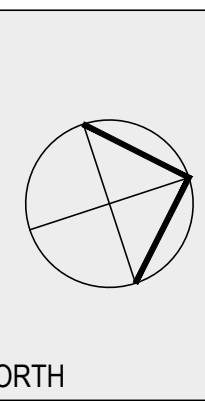

ARCHITECT	APPROVED BY	PROJECT CODE
VENKATESH	ARUN KUMAR	0385
		DRG.NO. AM - 128
		DATE 27.09.2022
		SCALE 1: 100
		SHEET SIZE A4


DRAWING TITLE	PROJECT TITLE
TYPE - F7 TOWER - D3	SOBHA CITY GURGAON



SCALE - NTS

01 UNIT PLAN
SCALE 1:100

SCALE 1:100

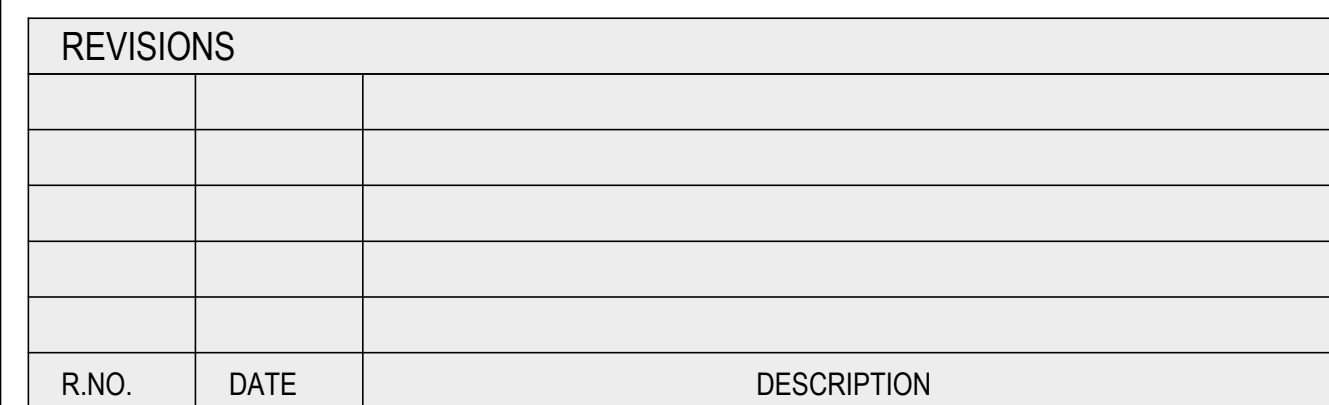

- THE SIZE, SHAPE AND POSITION OF OPENINGS, DUCTS, & COLUMNS SIZES ARE SUBJECT TO CHANGE AFTER FINALIZATION OF FACADE & SERVICES.
- AREAS MENTIONED ARE SUBJECT TO CHANGE AFTER FINALIZATION OF SERVICES & STRUCTURAL DESIGN.
- THE FURNITURE SHOWN IN THE DRAWING IS ONLY TO INDICATE THE SPACE AVAILABLE & THE LIKELY POSITION OF ELECTRICAL POINTS.
- ROOM SIZES INDICATED ARE STRUCTURAL SIZES & ACTUAL SIZES MAY VARY DUE TO FINISHES.




VENKATESH

ARUN KUMAR

TYPE - F8
TOWER - D3


SOBHA CITY
GURGAON



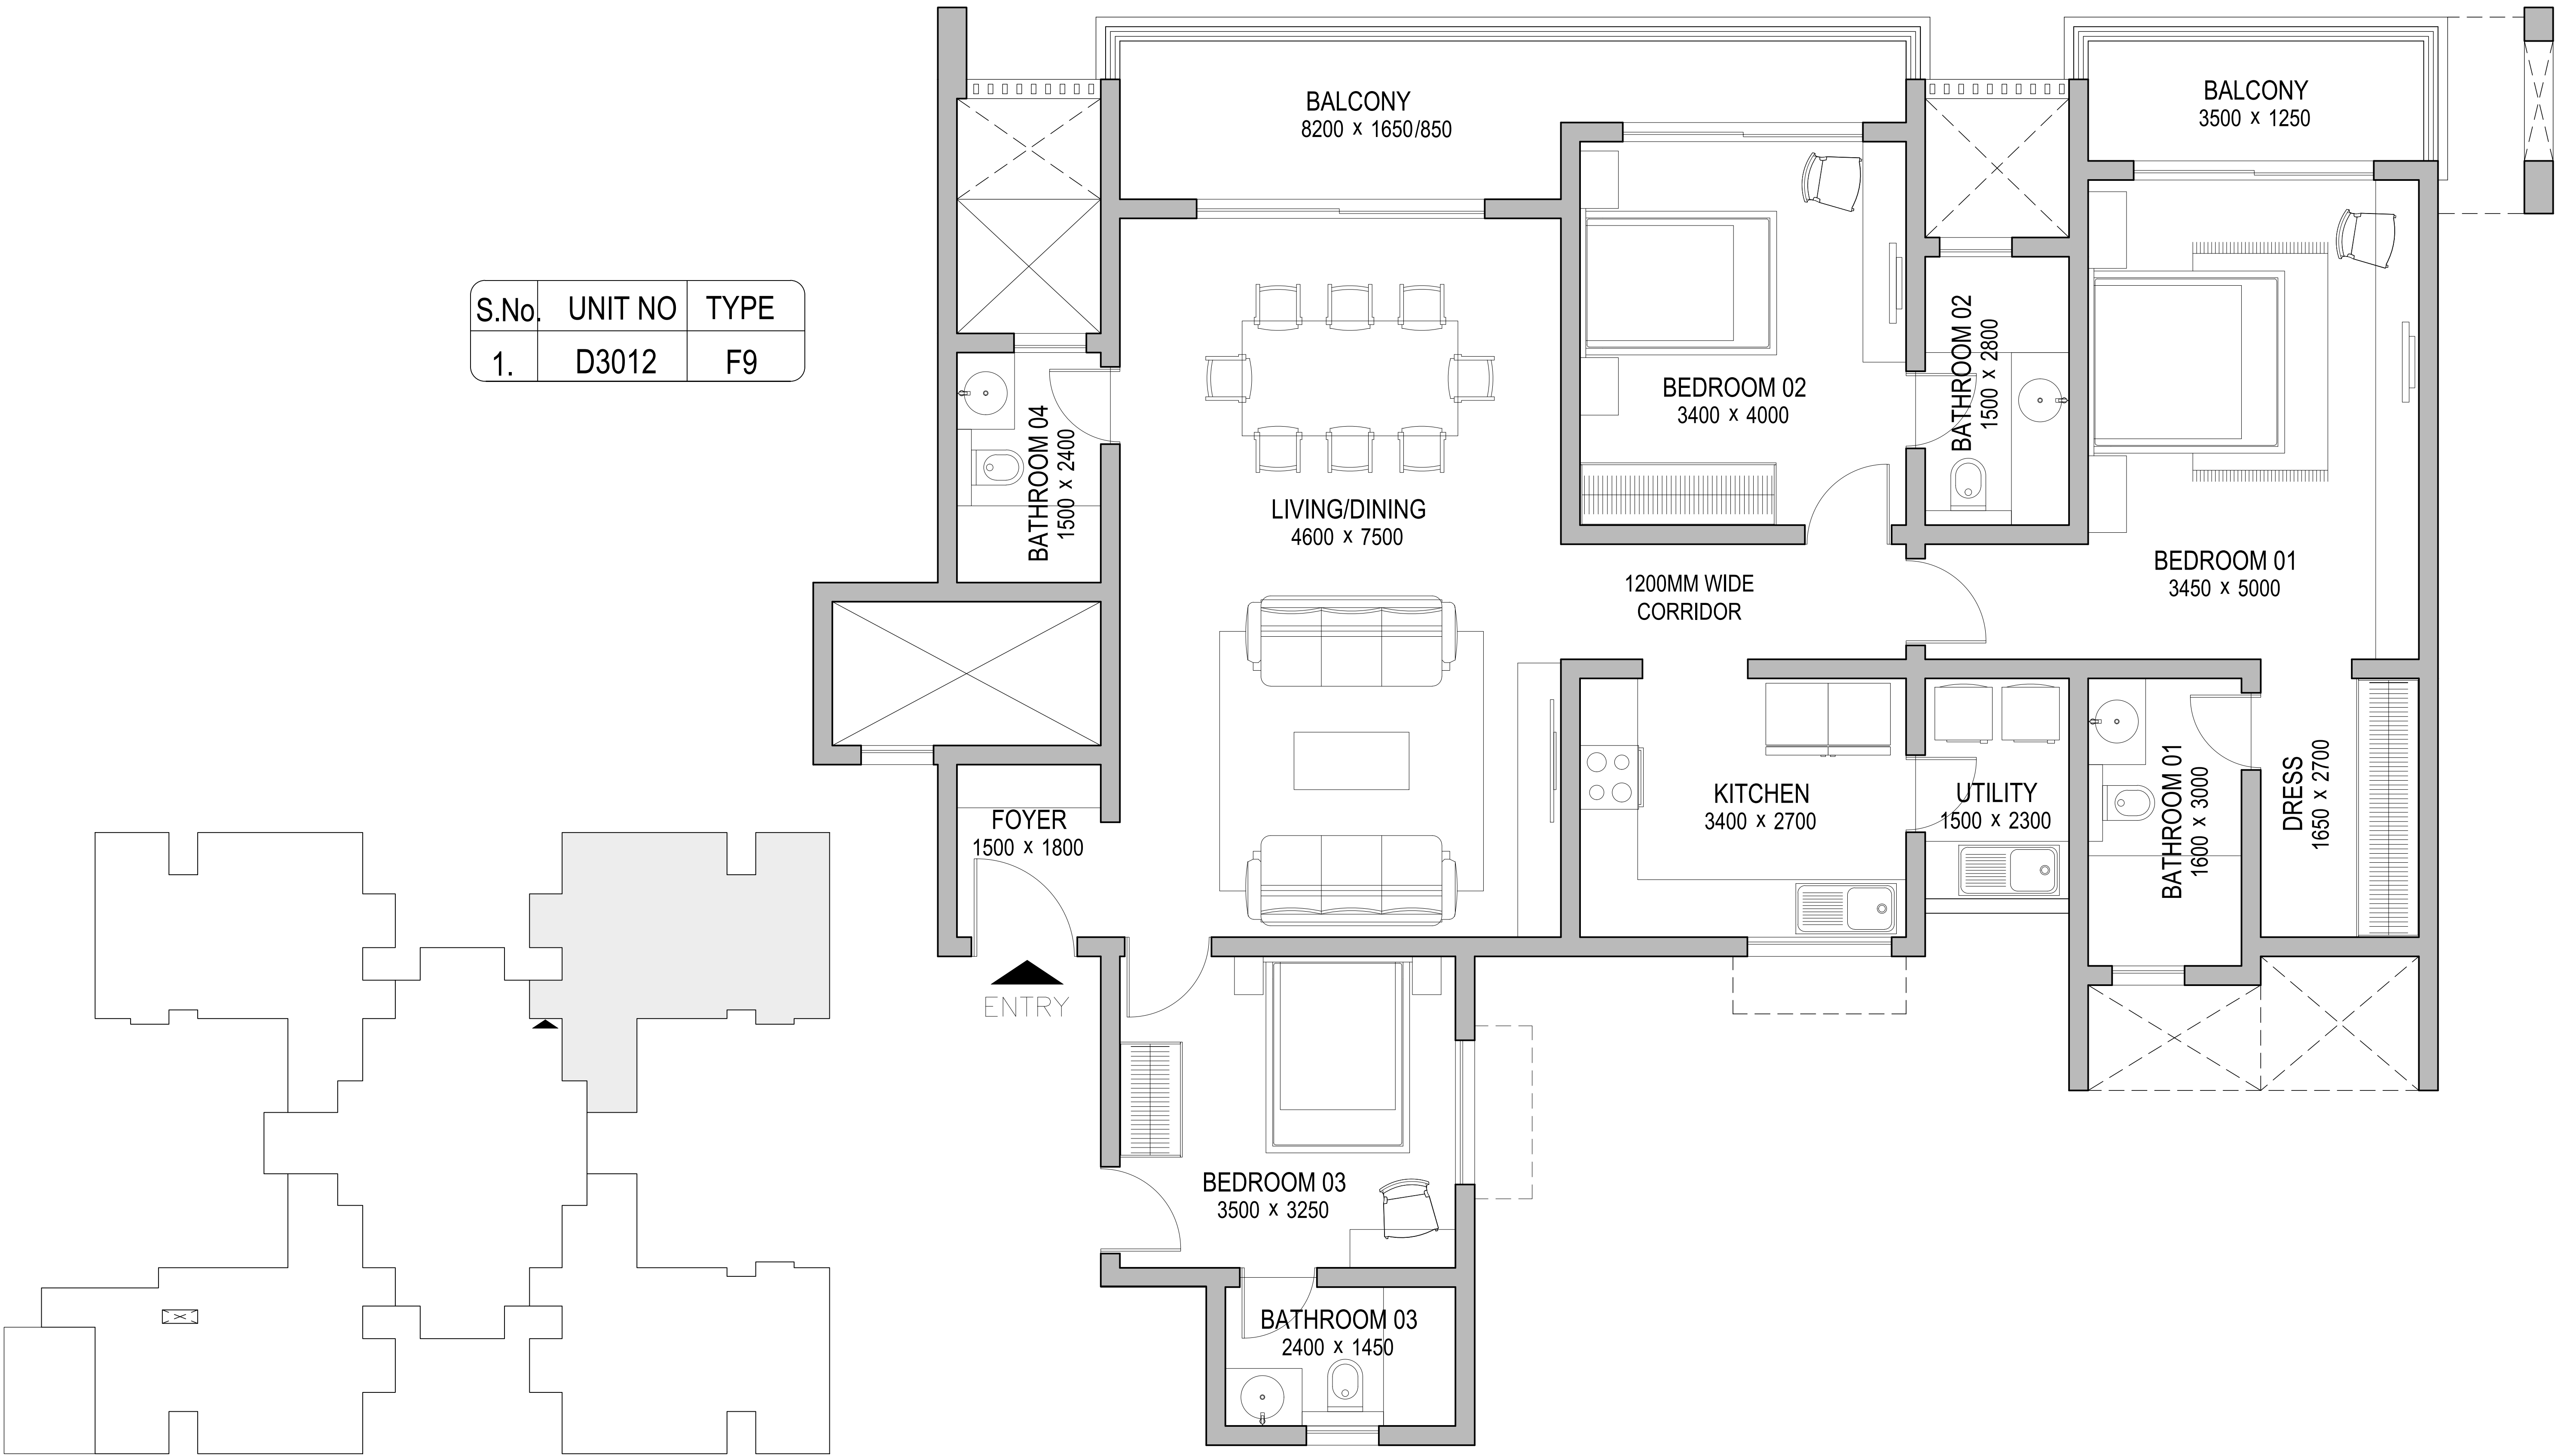


02 KEY PLAN
SCALE - NTS

01 UNIT PLAN
SCALE 1:100

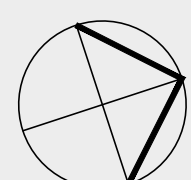REVISIONS			NOTE		ARCHITECT	APPROVED BY	PROJECT CODE		DRAWING TITLE		PROJECT TITLE
							0385	TYPE - F9 TOWER - D3	SOBHA CITY GURGAON		
							DRG.NO.			AM - 134	
							DATE			27.09.2022	
							SCALE			1: 100	
							SHEET SIZE			A4	
R.NO.	DATE	DESCRIPTION		NORTH	VENKATESH	ARUN KUMAR					



SOBHA LIMITED
'SOBHA', REGD. & CORPORATE OFFICE,
SARJAPUR - MARATHAHALLI OUTER RING ROAD (ORR),
DEVARABISANAHALLI, BELANDUR POST,
BANGALORE 560 103, INDIA.
TEL: 49320000, E-mail: architects@sobha.com

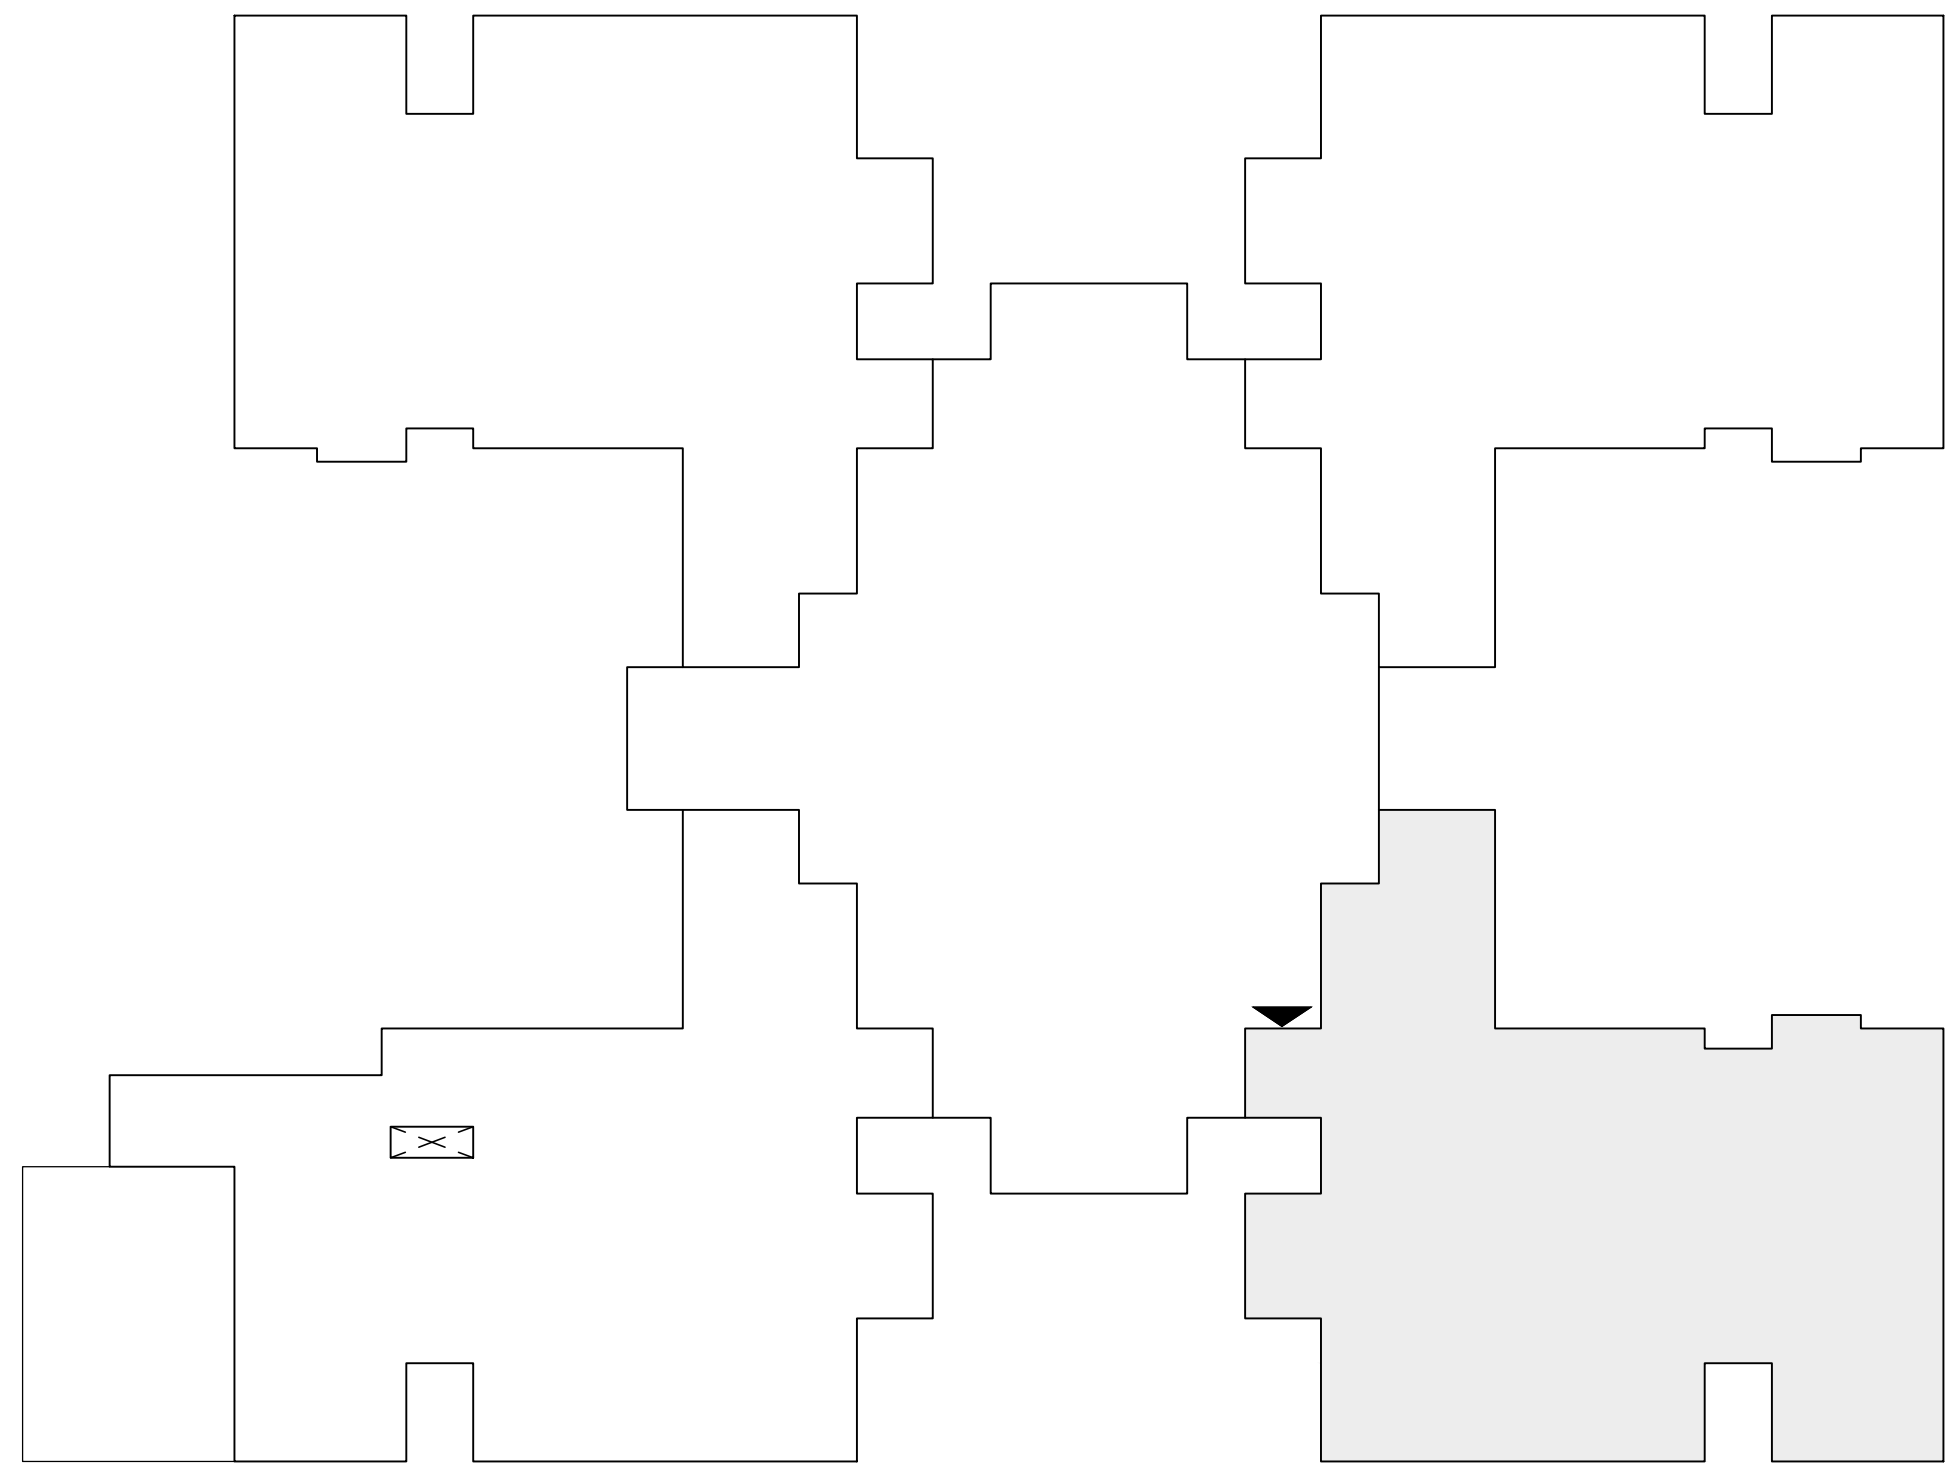

02

KEY PLAN


SCALE - NTS

S.No.	UNIT NO	TYPE
1.	D3013	F9

01

UNIT PLAN

SCALE 1:100

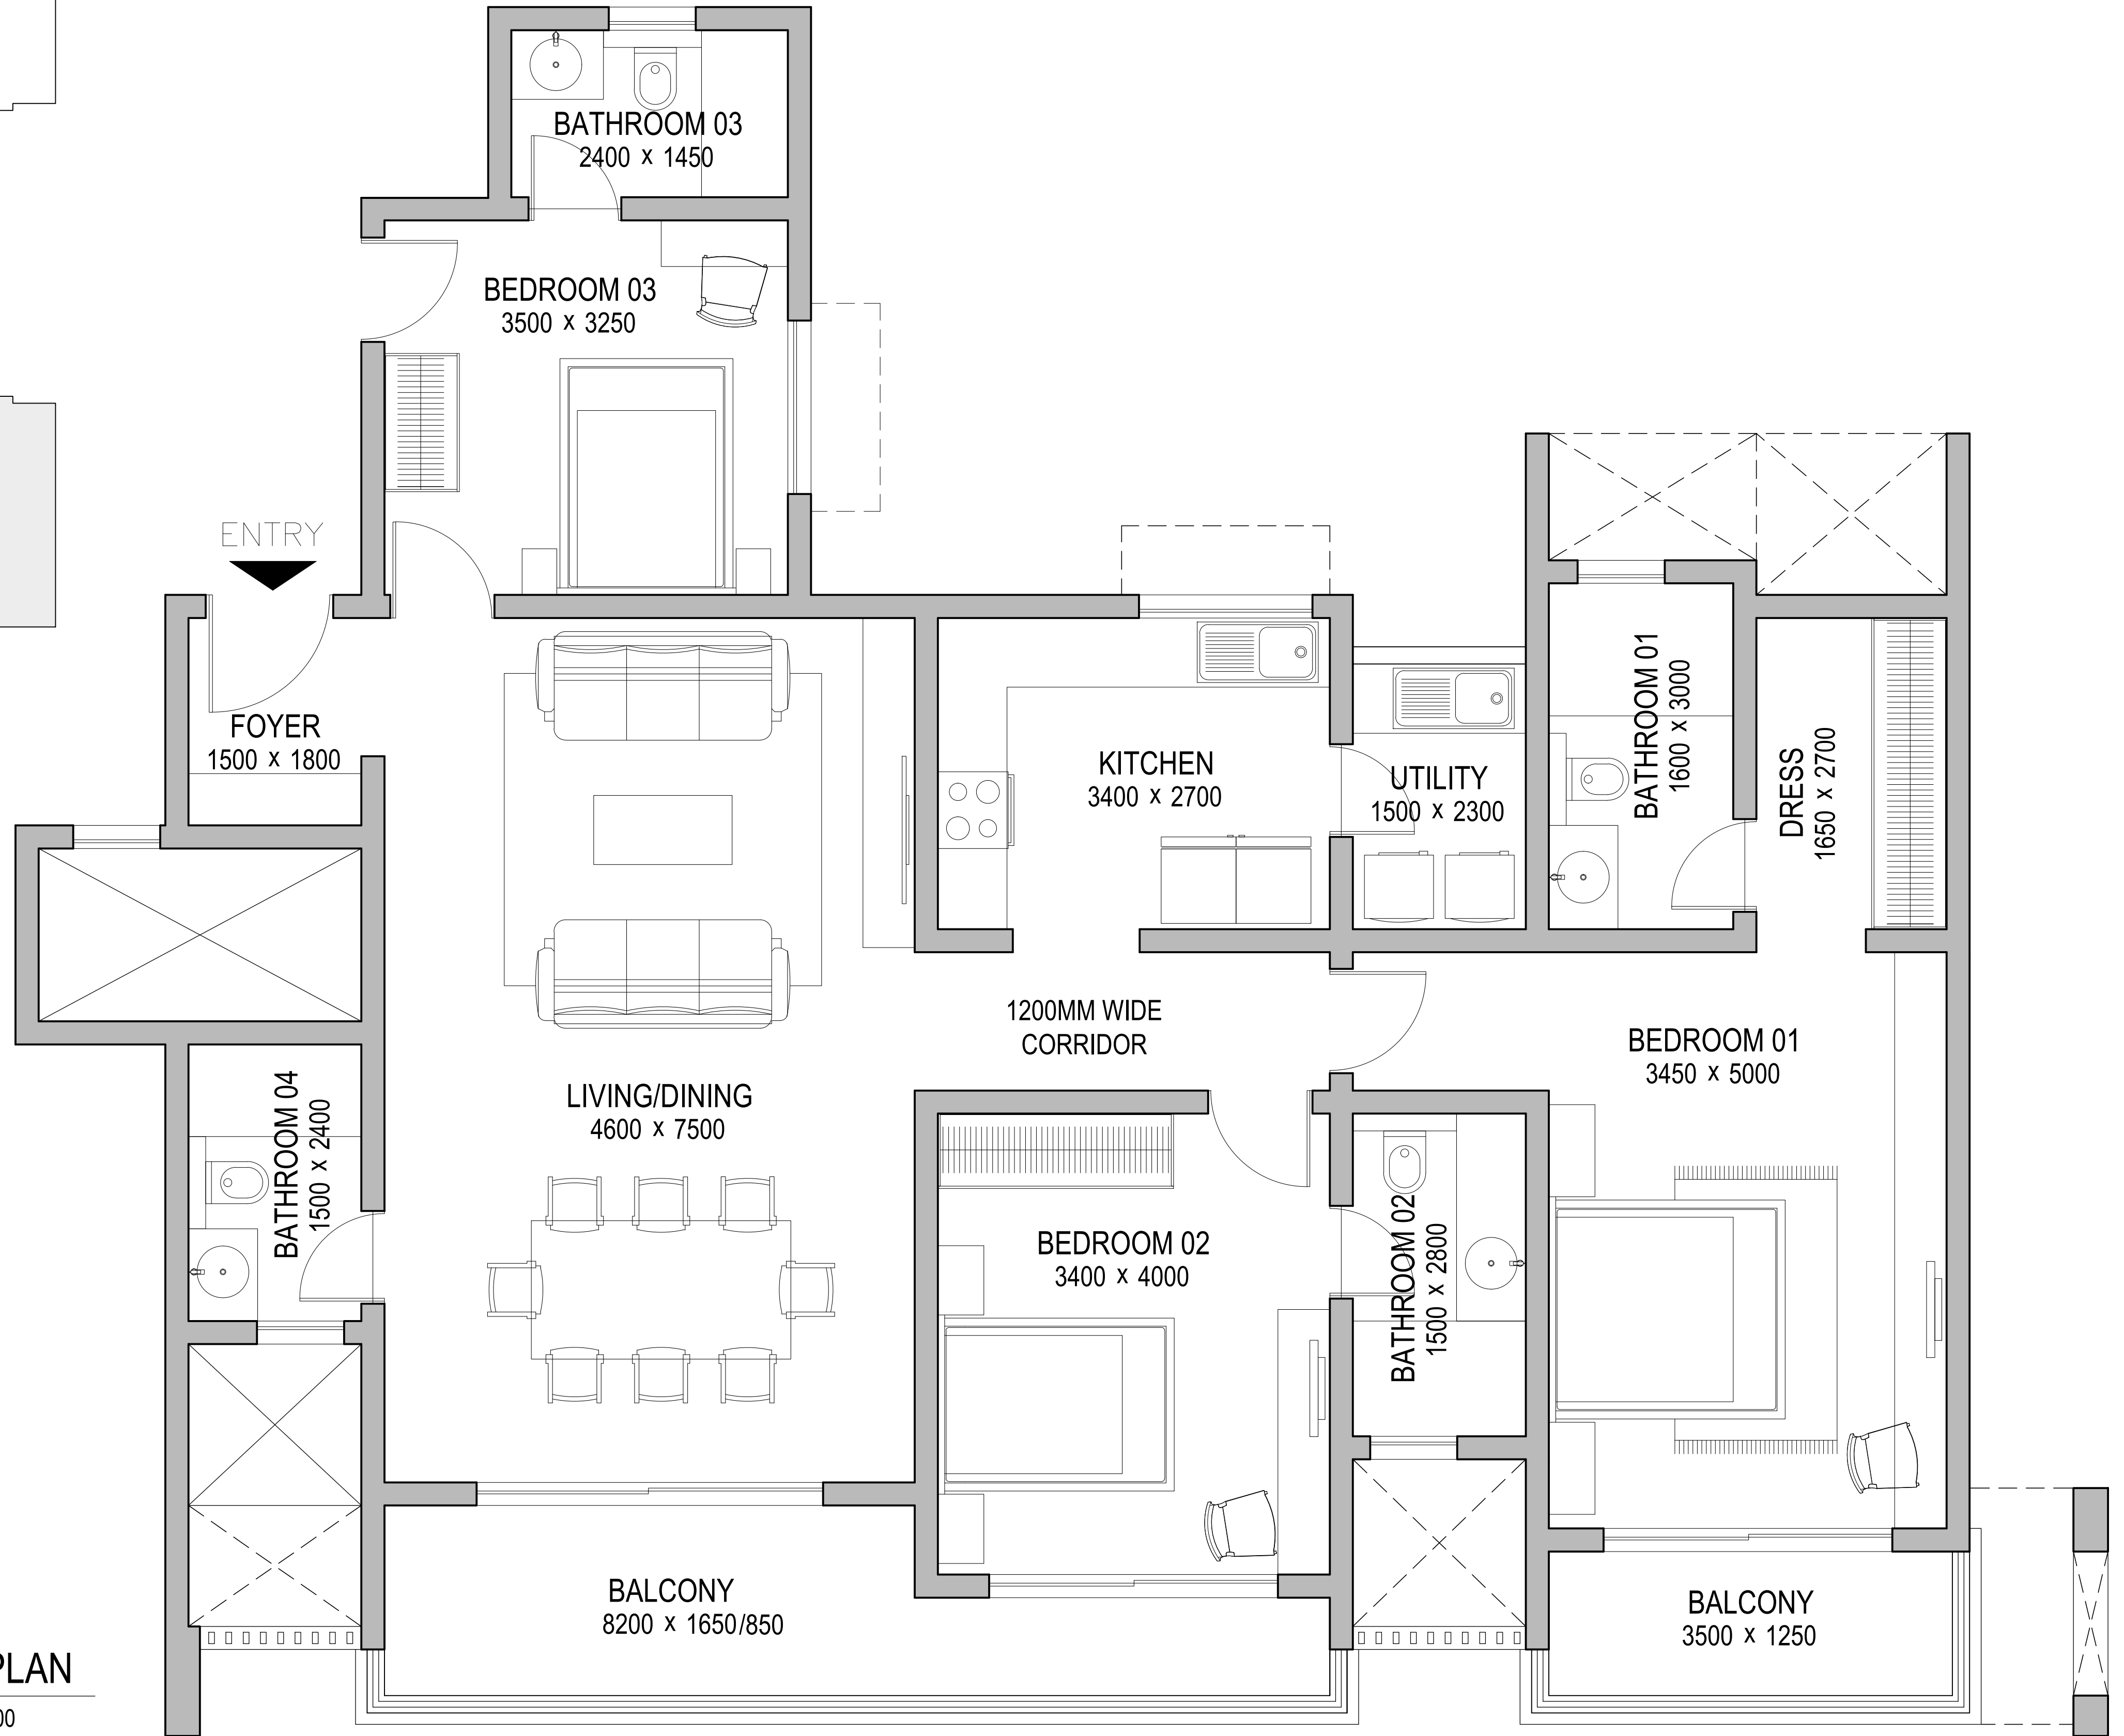

REVISIONS		
R.NO.	DATE	DESCRIPTION

NOTE
• THE SIZE, SHAPE AND POSITION OF OPENINGS, DUCTS, & COLUMNS SIZES ARE SUBJECT TO CHANGE AFTER FINALIZATION OF FACADE & SERVICES. • AREAS MENTIONED ARE SUBJECT TO CHANGE AFTER FINALZATION OF SERVICES & STRUCTURAL DESIGN. • THE FURNITURE SHOWN IN THE DRAWING IS ONLY TO INDICATE THE SPACE AVAILABLE & THE LIKELY POSITION OF ELECTRICAL POINTS. • ROOM SIZES INDICATED ARE STRUCTURAL SIZES & ACTUAL SIZES MAY VARY DUE TO FINISHES.

NORTH

ARCHITECT	APPROVED BY
VENKATESH	ARUN KUMAR


PROJECT CODE	0385
DRG.NO.	AM - 135
DATE	27.09.2022
SCALE	1: 100
SHEET SIZE	A4

DRAWING TITLE
TYPE - F9 TOWER - D3


PROJECT TITLE
SOBHA CITY GURGAON



SOBHA LIMITED
'SOBHA', REGD. & CORPORATE OFFICE,
SARJAPUR - MARATHAHALLI OUTER RING ROAD (ORR),
DEVARABISANAHALLI, BELLANDUR POST,
BANGALORE 560 103, INDIA.
TEL: 49320000, E-mail: architects@sobha.com

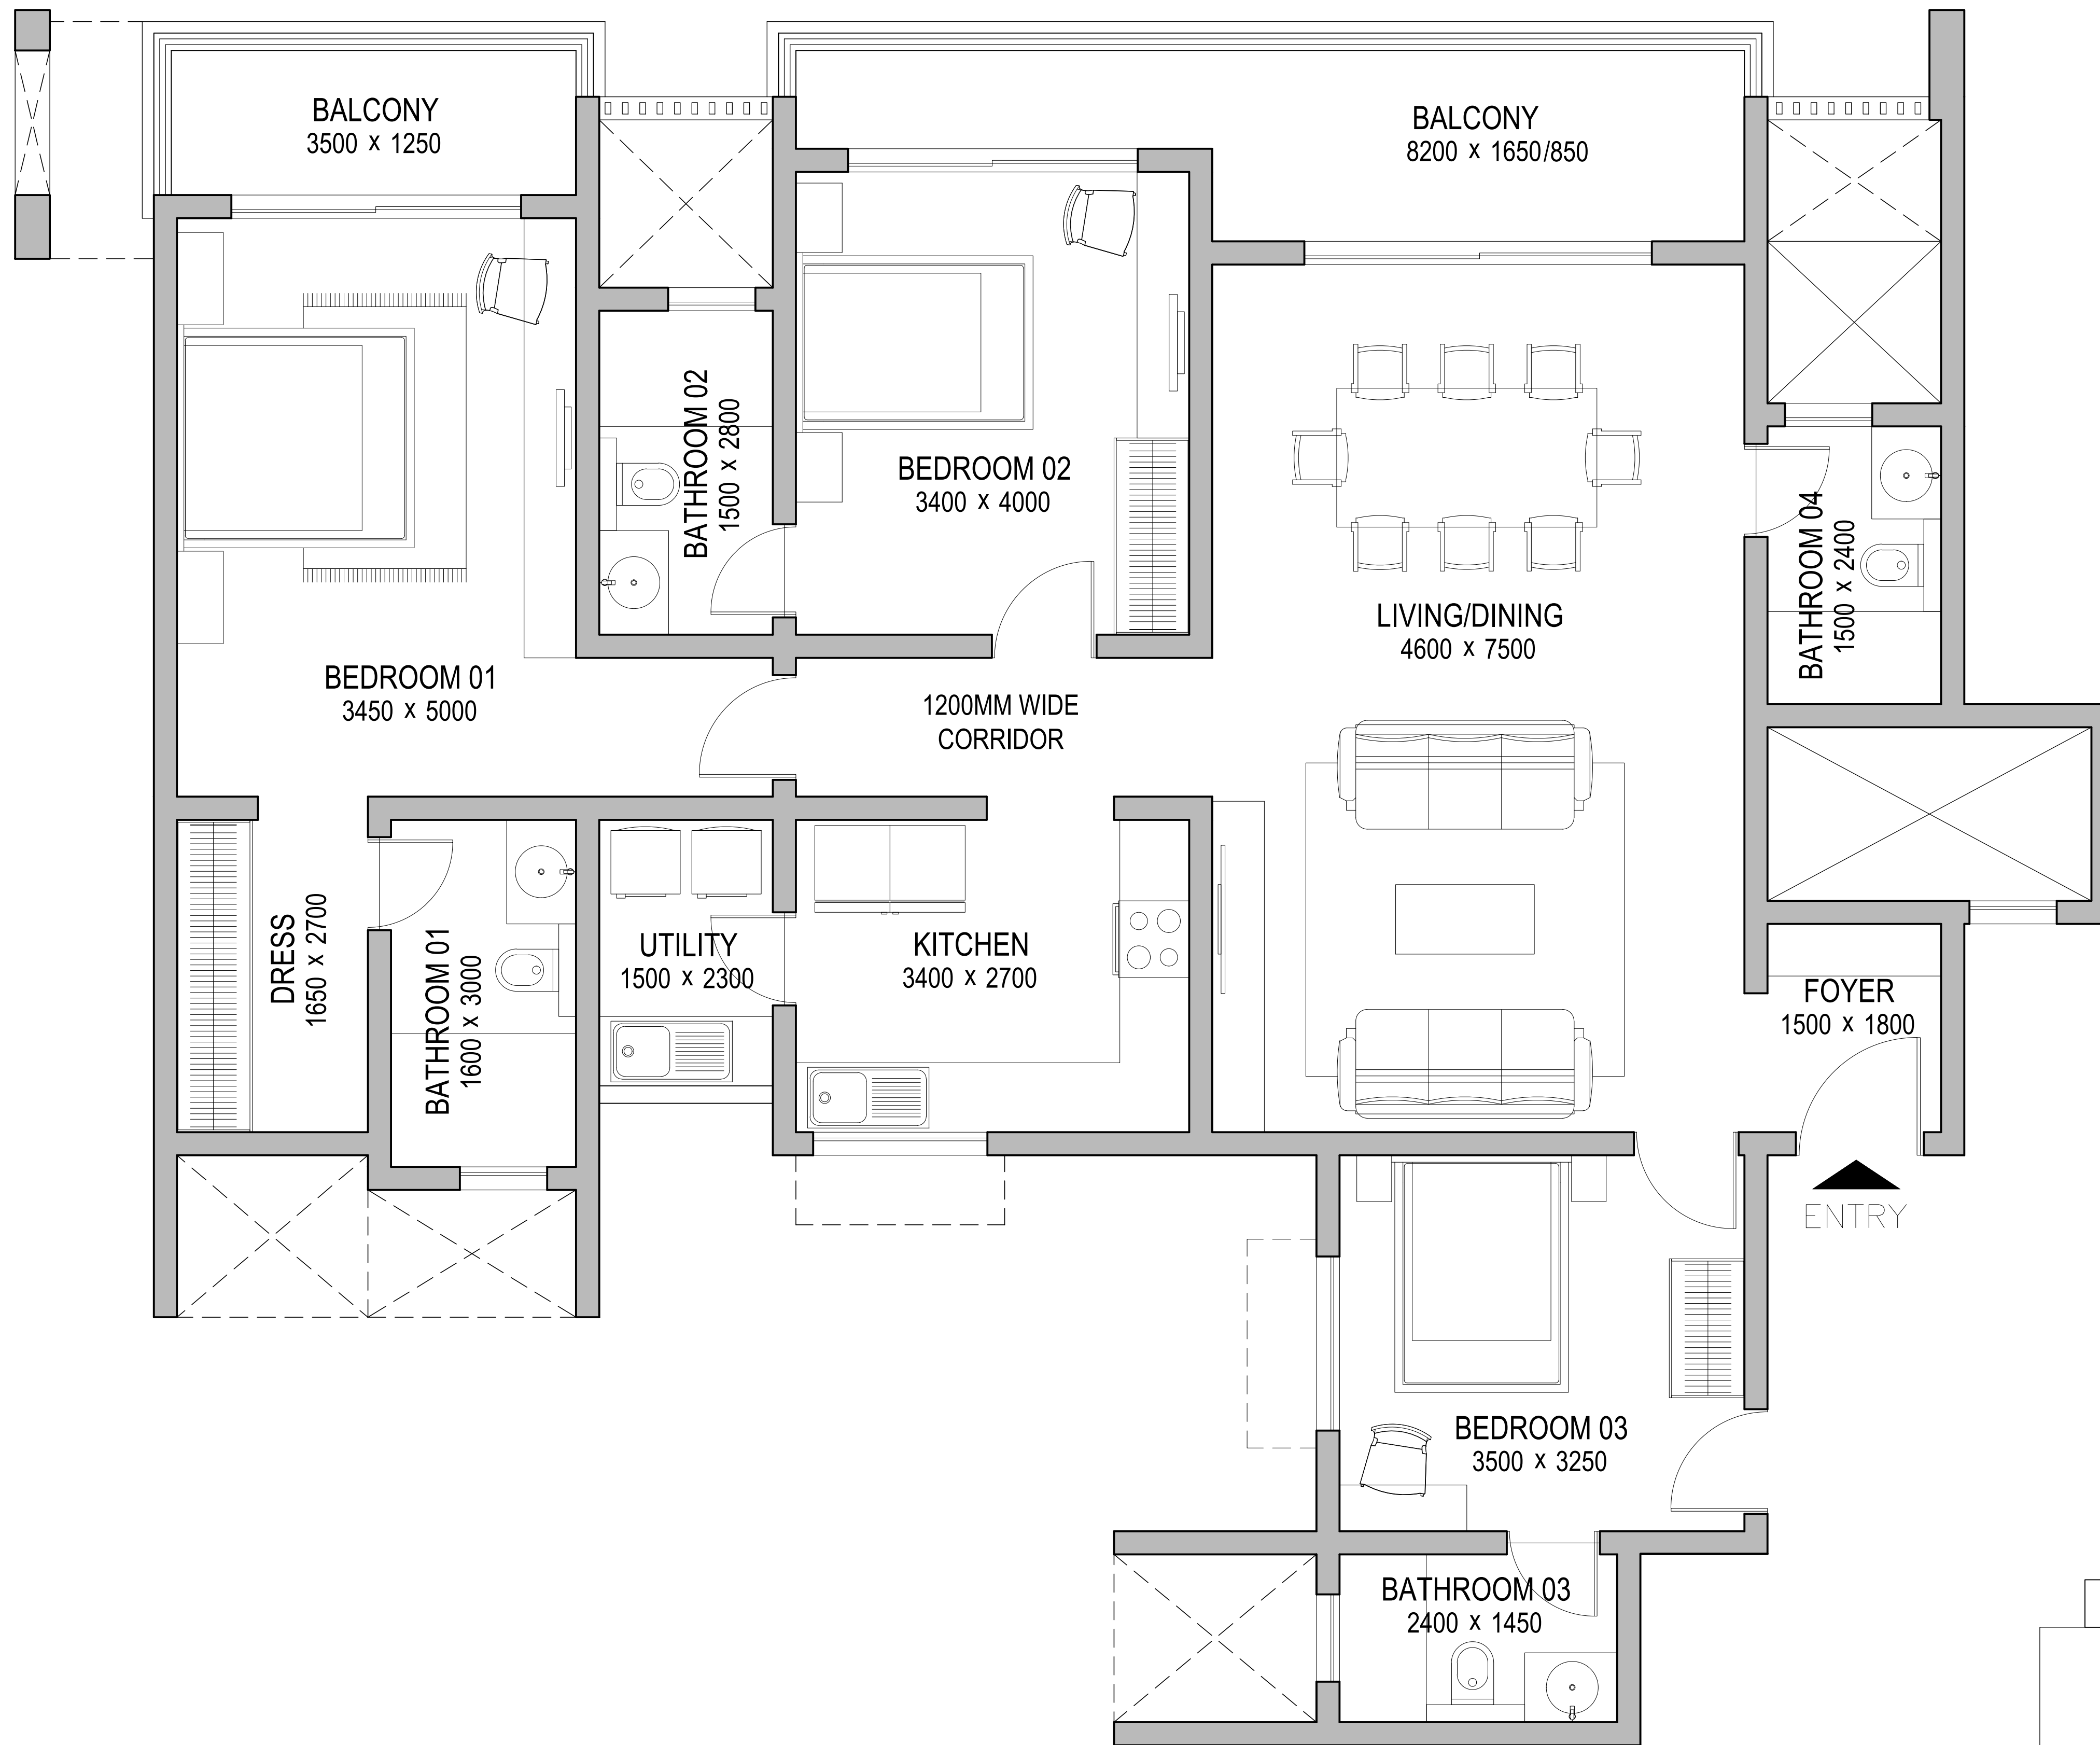



S.No.	UNIT NO	TYPE
1.	D3011	F11

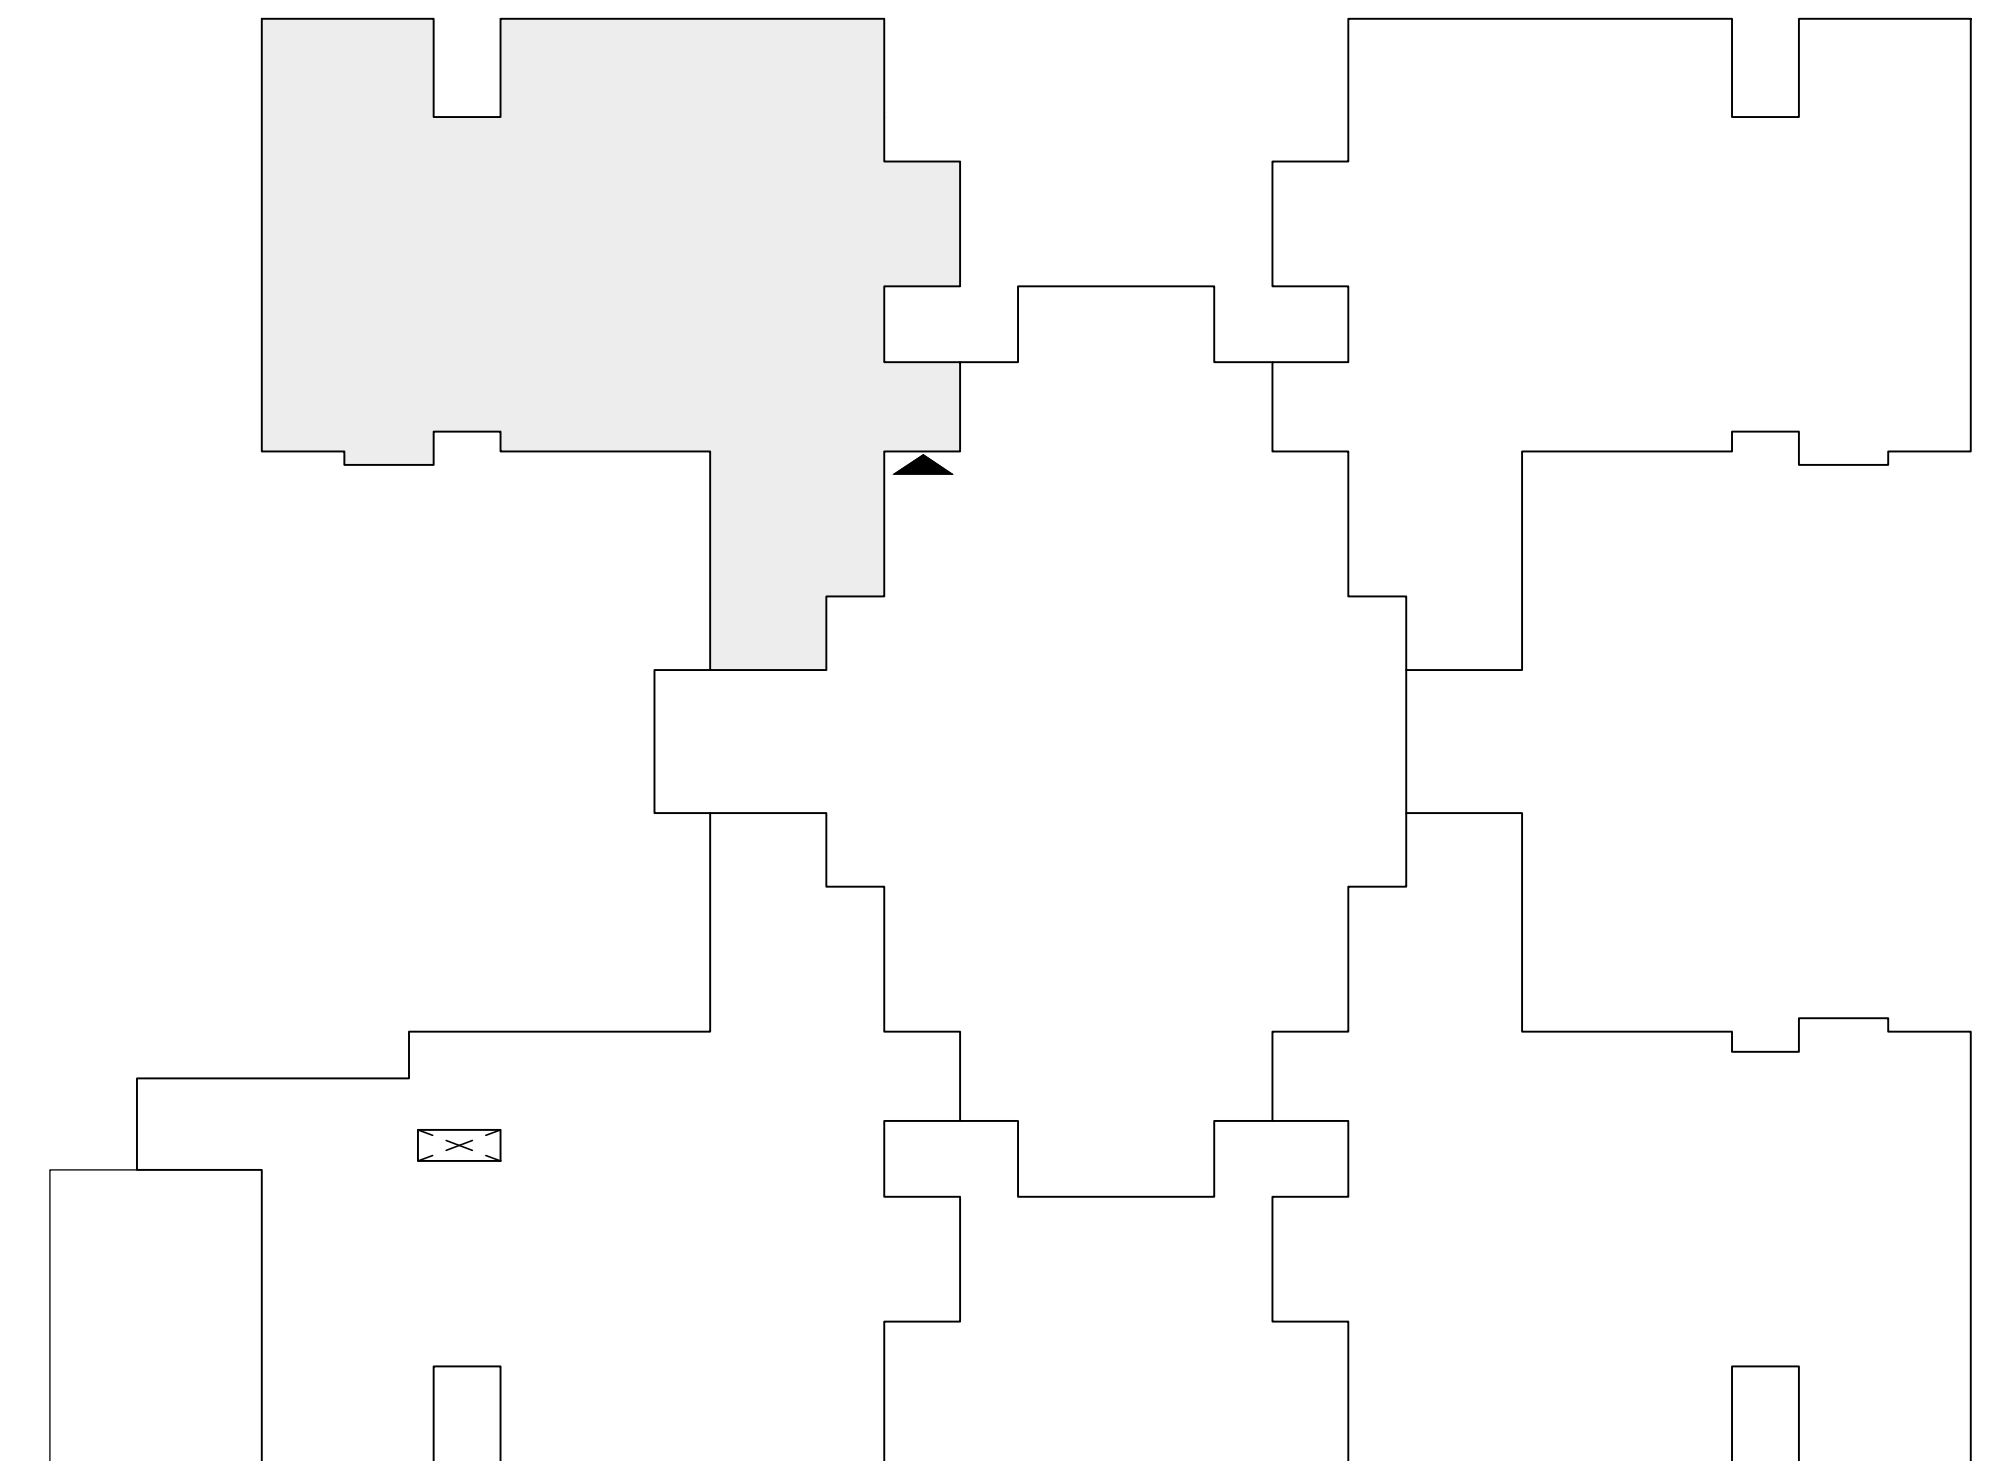

01 UNIT PLAN
SCALE 1:100


02 KEY PLAN
SCALE - NTS

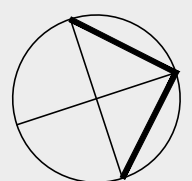REVISIONS			NOTE		ARCHITECT	APPROVED BY	PROJECT CODE		DRAWING TITLE	PROJECT TITLE	 SOBHA LIMITED 'SOBHA', REGD. & CORPORATE OFFICE, SARJAPUR - MARATHAHALLI OUTER RING ROAD (ORR), DEVARABISANAHALLI, BELLANDUR POST, BANGALORE 560 103, INDIA. TEL: 49320000, E-mail: architects@sobha.com
R.NO.	DATE	DESCRIPTION					0385				
			- THE SIZE, SHAPE AND POSITION OF OPENINGS, DUCTS, & COLUMNS SIZES ARE SUBJECT TO CHANGE AFTER FINALIZATION OF FACADE & SERVICES. - AREAS MENTIONED ARE SUBJECT TO CHANGE AFTER FINALZATION OF SERVICES & STRUCTURAL DESIGN. - THE FURNITURE SHOWN IN THE DRAWING IS ONLY TO INDICATE THE SPACE AVAILABLE & THE LIKELY POSITION OF ELECTRICAL POINTS. - ROOM SIZES INDICATED ARE STRUCTURAL SIZES & ACTUAL SIZES MAY VARY DUE TO FINISHES.	NORTH	VENKATESH	ARUN KUMAR	DRG.NO.	AM - 133	TYPE - F11 TOWER - D3	SOBHA CITY GURGAON	
							DATE	27.09.2022			
							SCALE	1: 100			
							SHEET SIZE	A4			

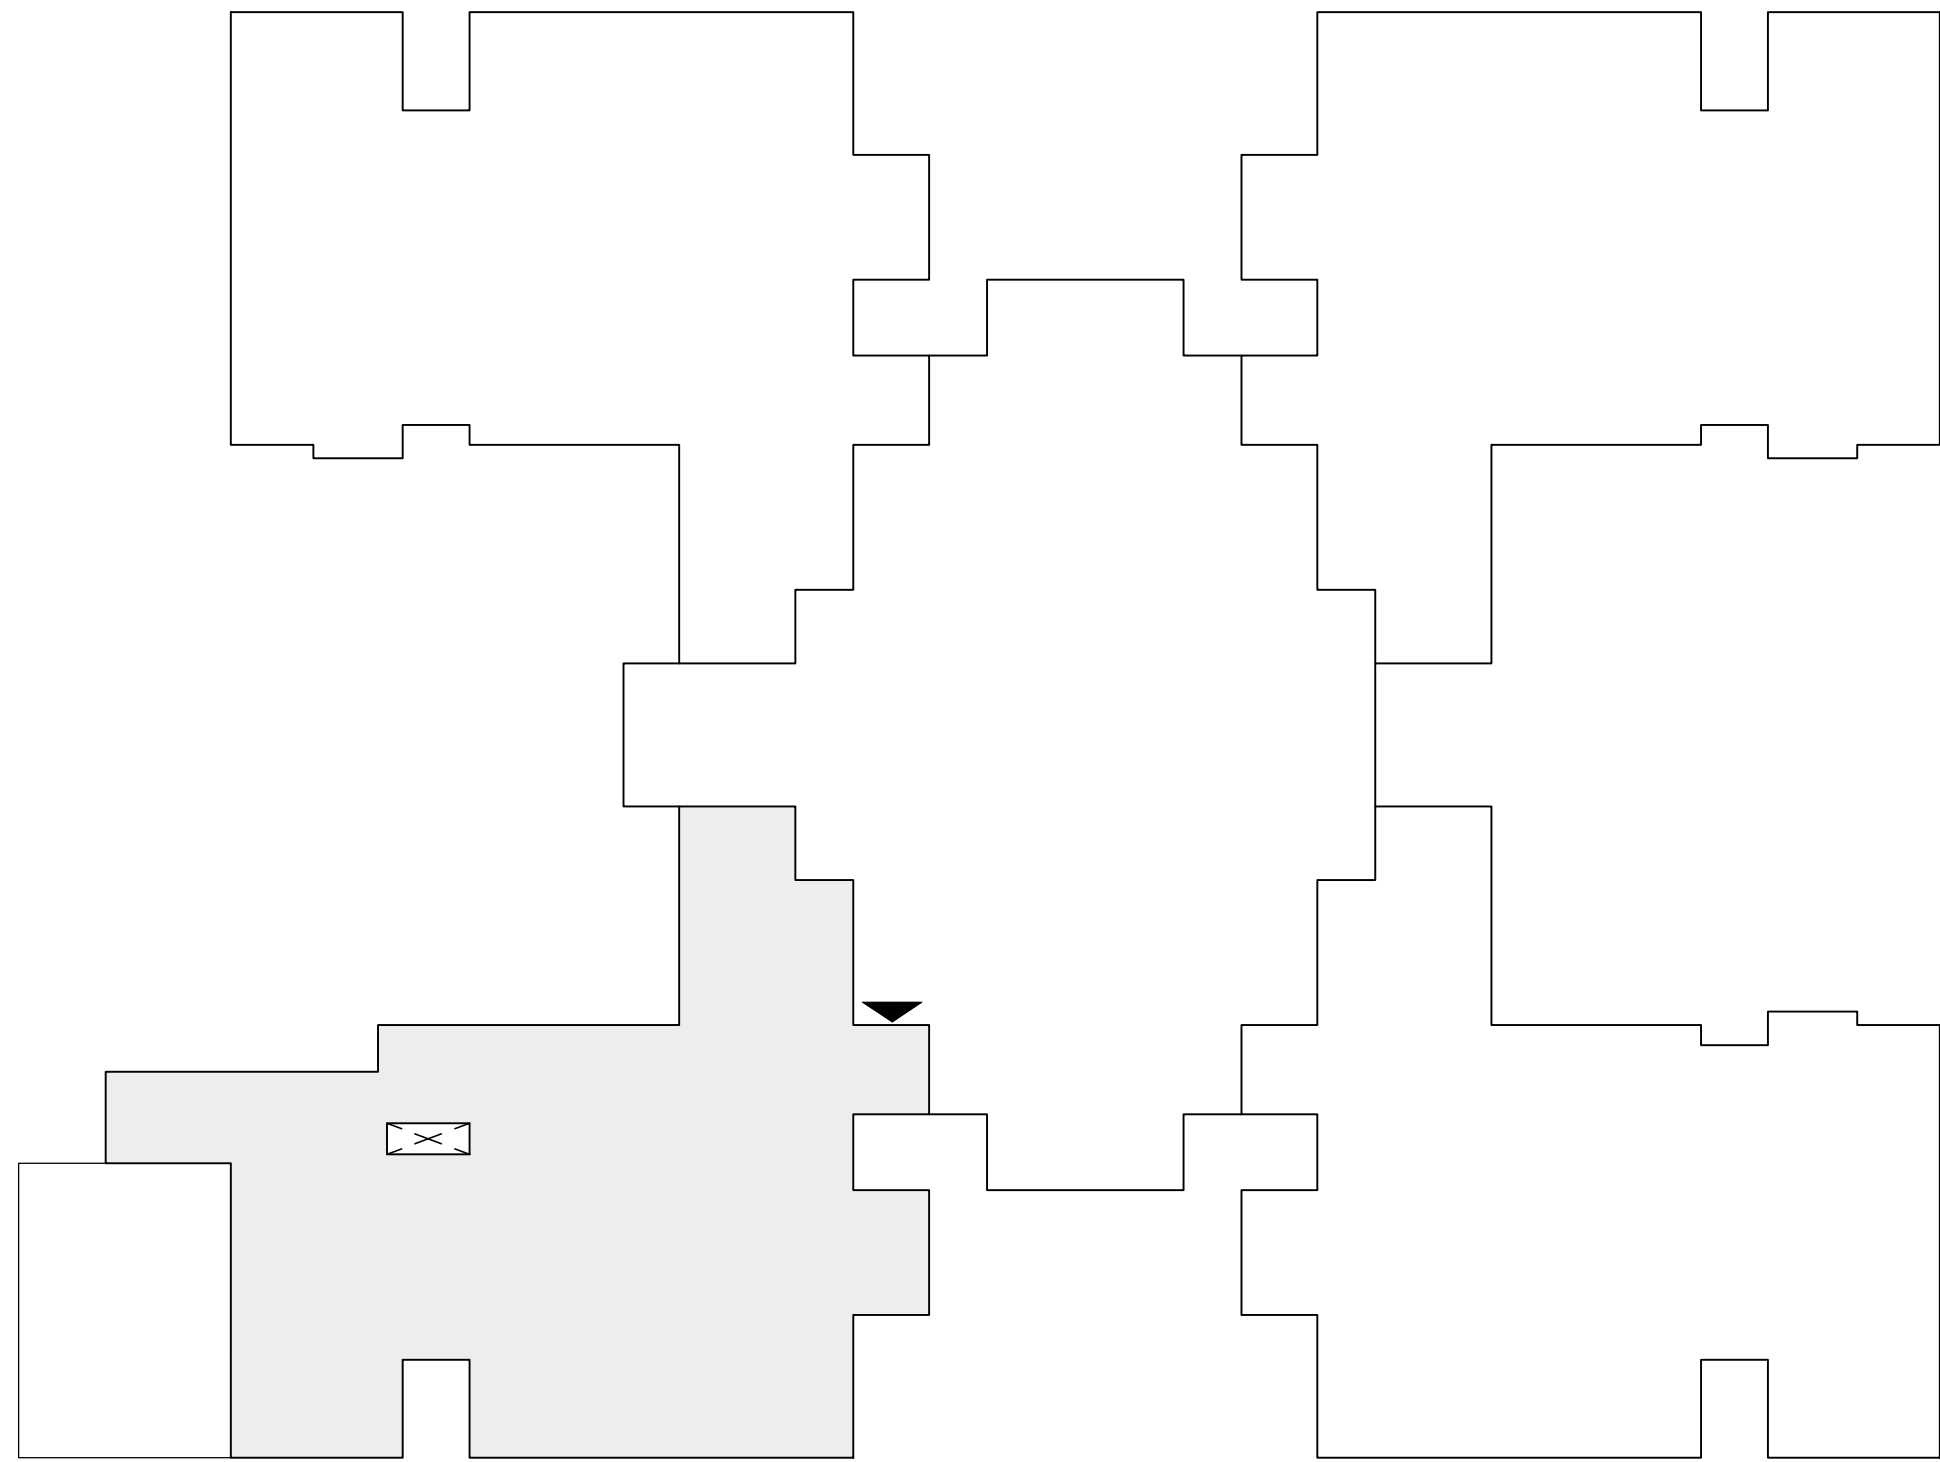

02


KEY PLAN
SCALE - NTS

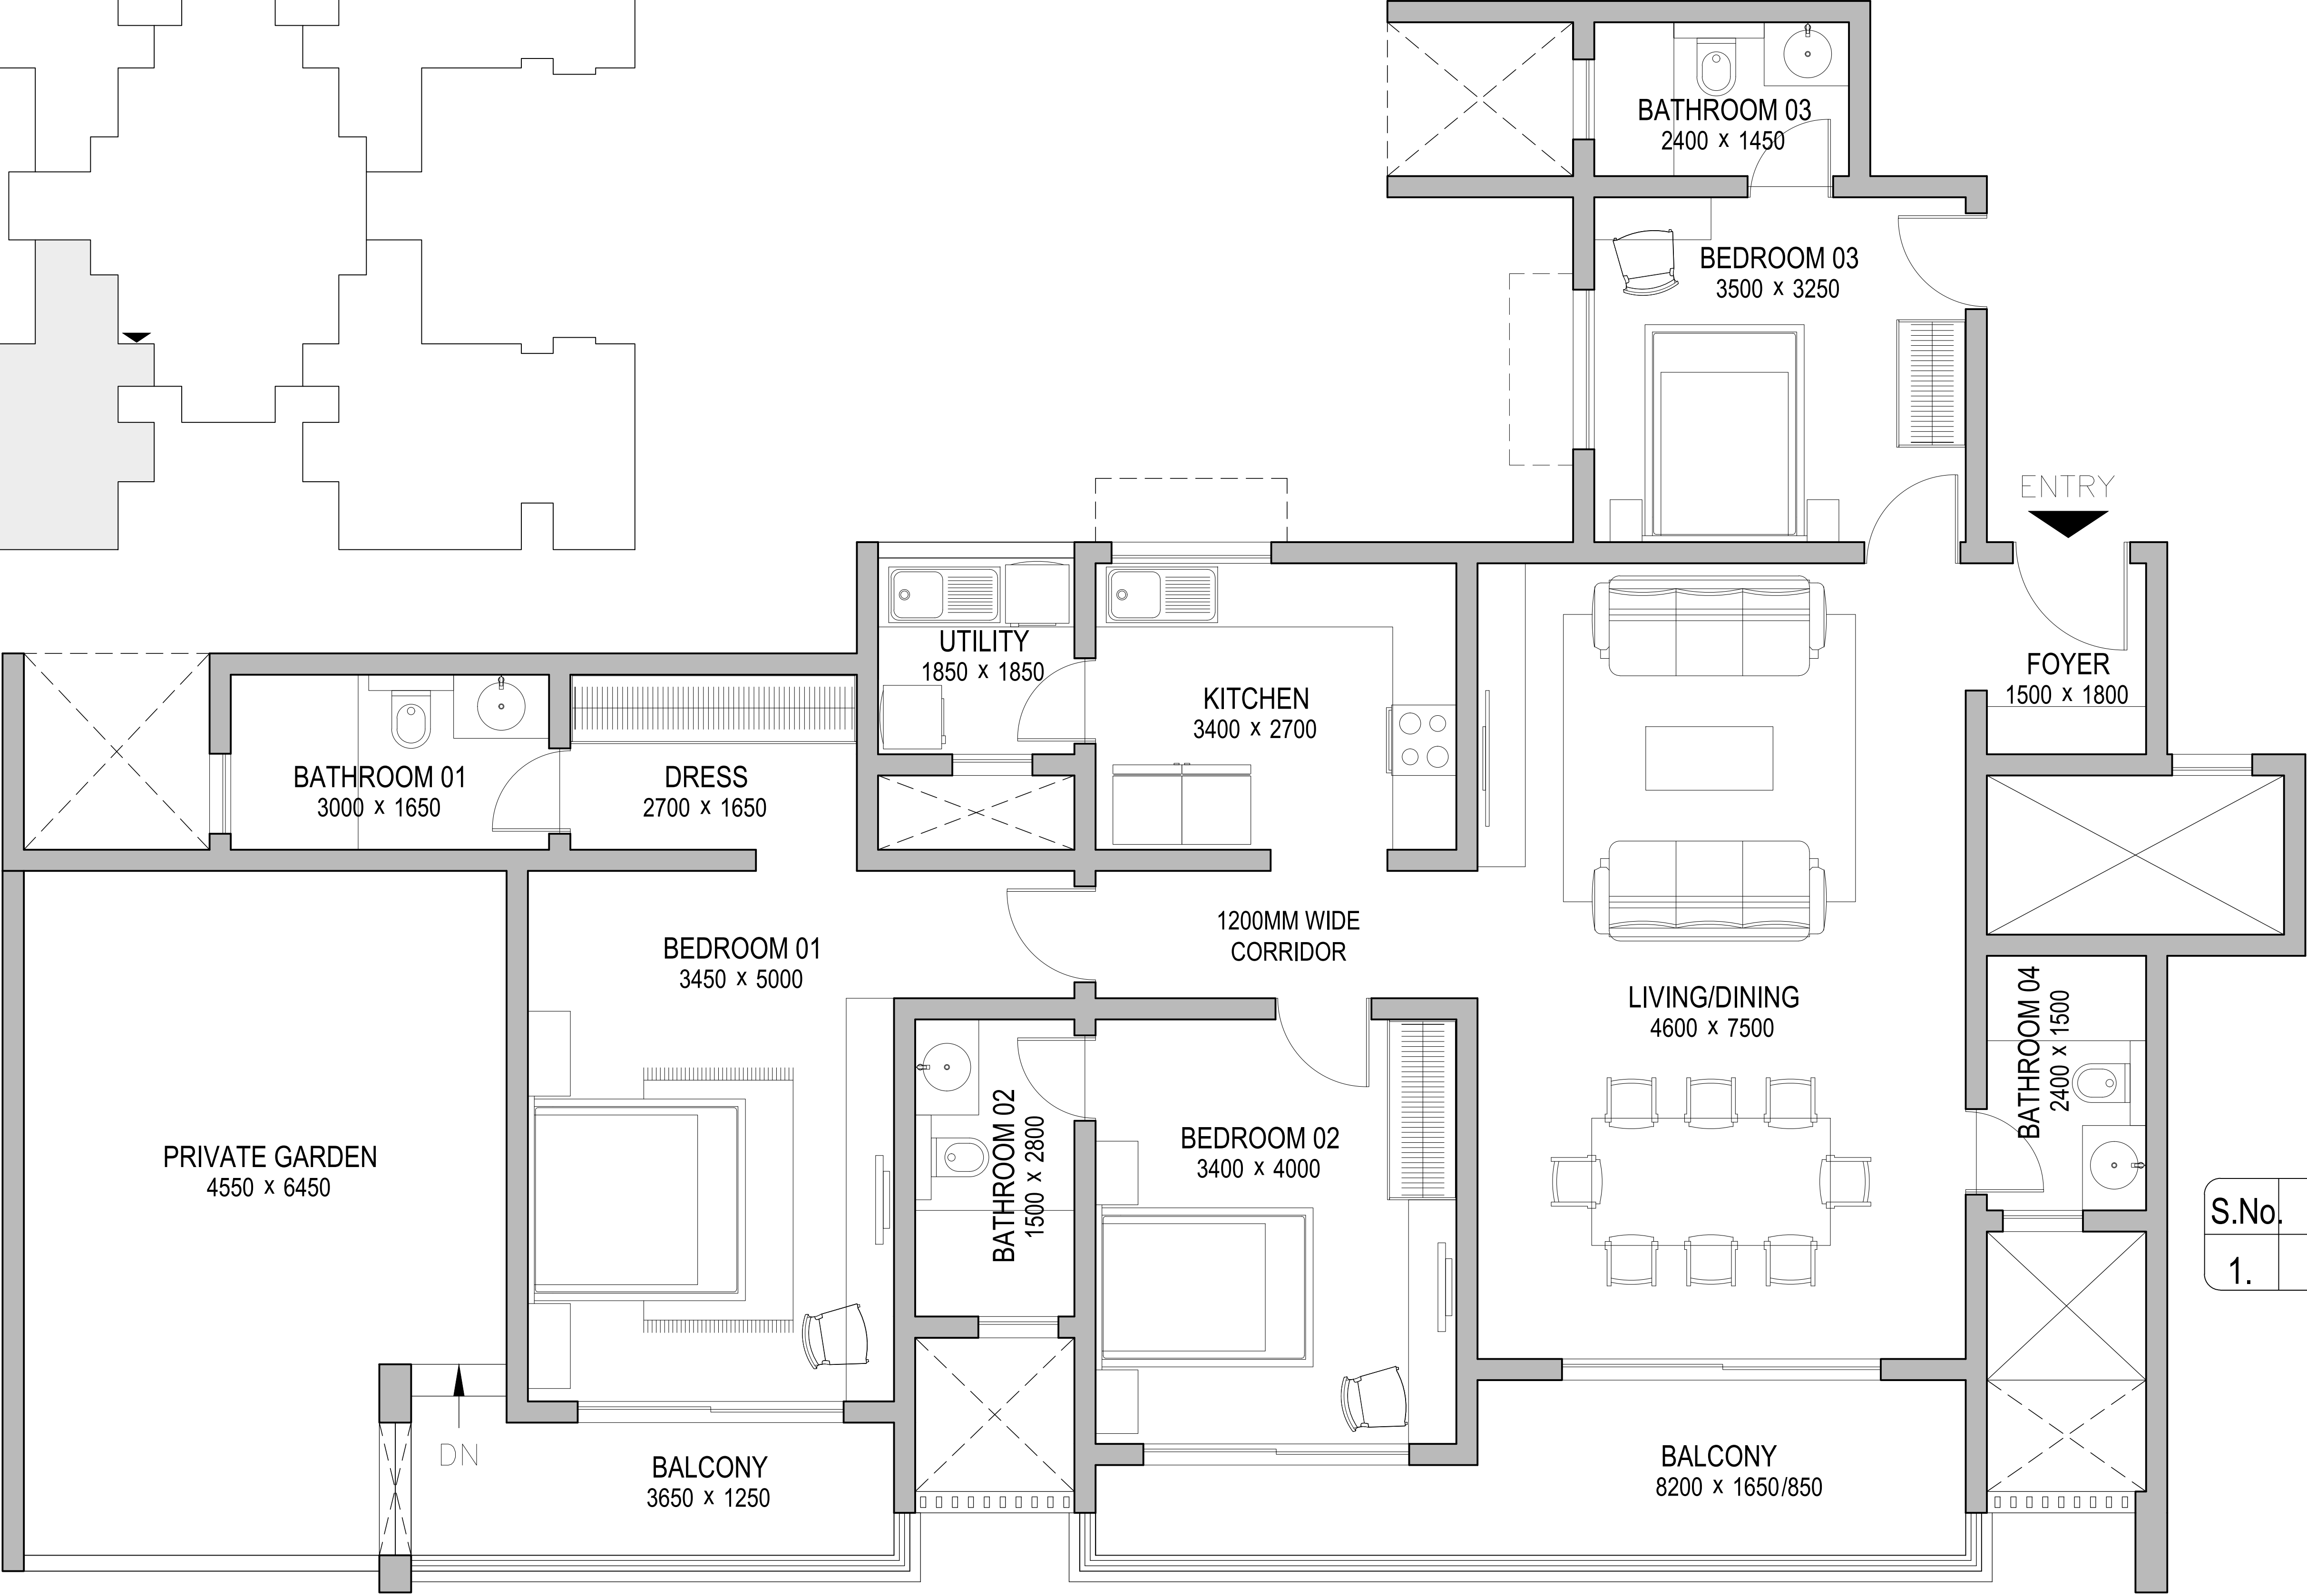

01

UNIT PLAN
SCALE 1:100

S.No.	UNIT NO	TYPE
1.	D3014	F12

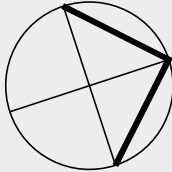REVISIONS			NOTE		ARCHITECT	APPROVED BY	PROJECT CODE		DRAWING TITLE	PROJECT TITLE	
R.NO.	DATE	DESCRIPTION					0385	AM - 136			
			- THE SIZE, SHAPE AND POSITION OF OPENINGS, DUCTS, & COLUMNS SIZES ARE SUBJECT TO CHANGE AFTER FINALIZATION OF FACADE & SERVICES. - AREAS MENTIONED ARE SUBJECT TO CHANGE AFTER FINALIZATION OF SERVICES & STRUCTURAL DESIGN. - THE FURNITURE SHOWN IN THE DRAWING IS ONLY TO INDICATE THE SPACE AVAILABLE & THE LIKELY POSITION OF ELECTRICAL POINTS. - ROOM SIZES INDICATED ARE STRUCTURAL SIZES & ACTUAL SIZES MAY VARY DUE TO FINISHES.	NORTH	VENKATESH	ARUN KUMAR	DRG.NO.	27.09.2022	TYPE - F12 TOWER - D3	SOBHA CITY GURGAON	SOBHA LIMITED 'SOBHA', REGD. & CORPORATE OFFICE, SARJAPUR - MARATHAHALLI OUTER RING ROAD (ORR), DEVARABISANAHALLI, BELLANDUR POST, BANGALORE 560 103, INDIA. TEL: 49320000, E-mail: architects@sobha.com
							DATE	1: 100			
							SCALE	A4			
							SHEET SIZE				