


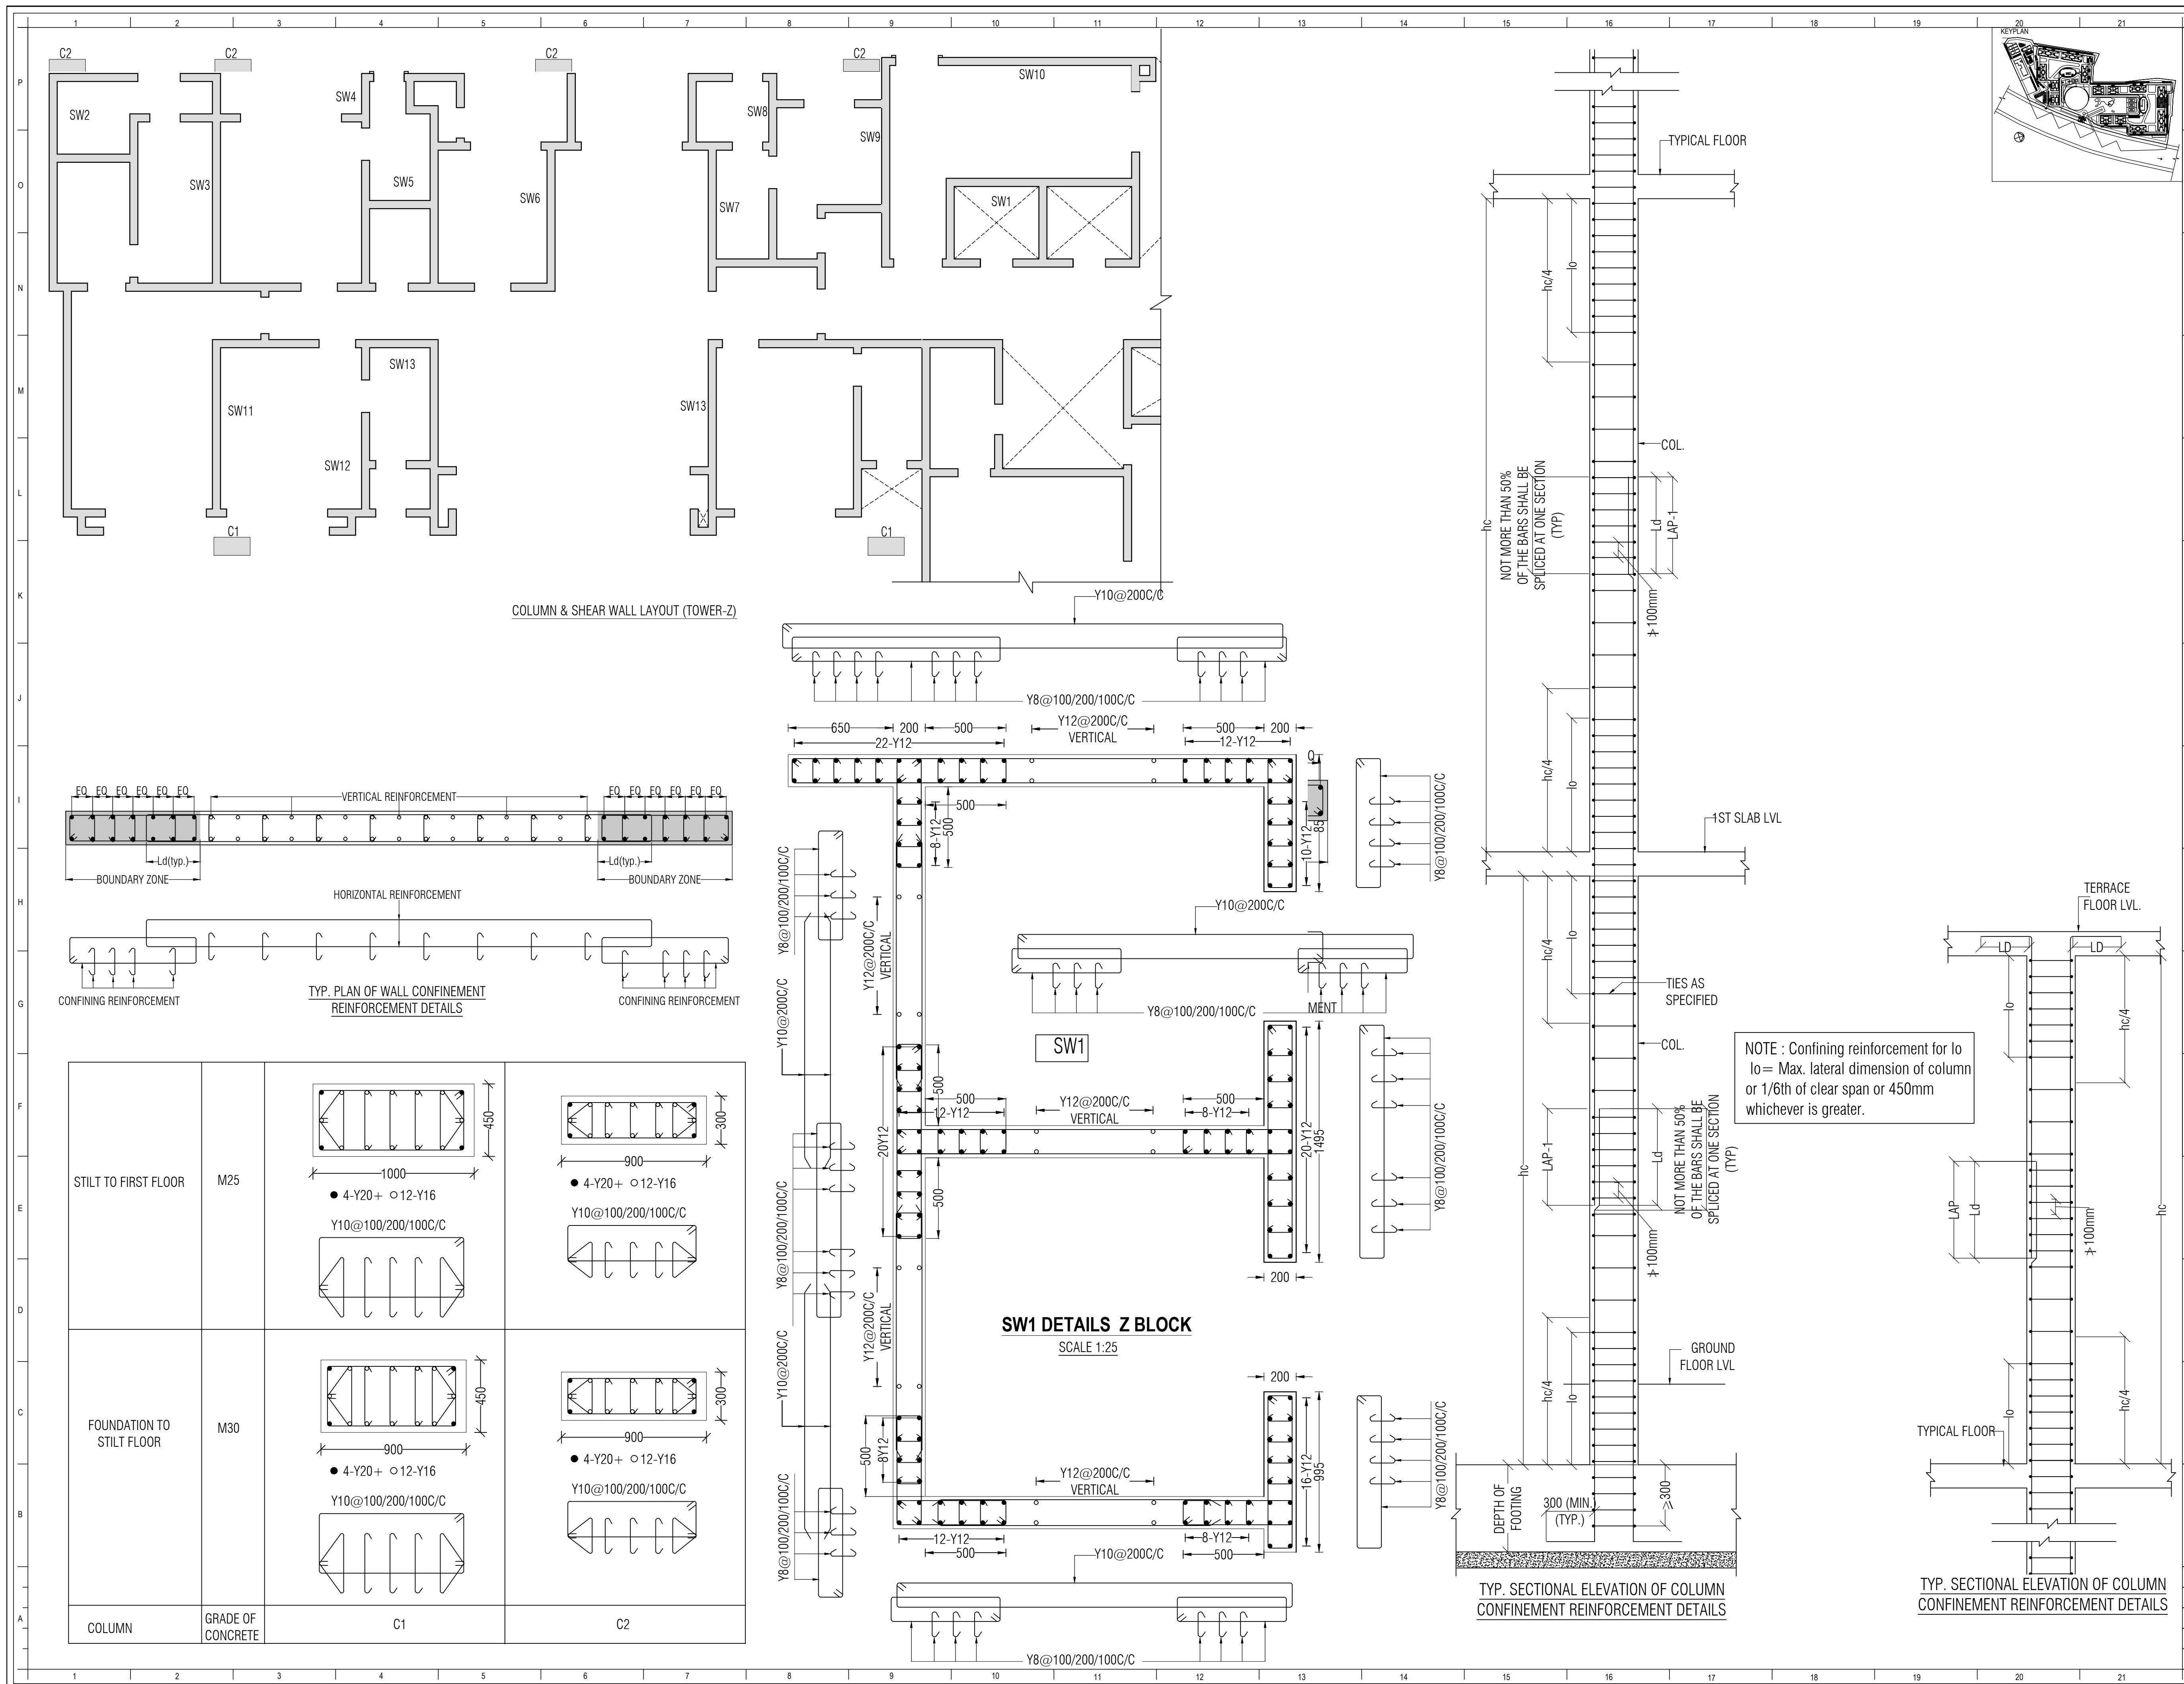

FOR OFFICE USE ONLY.

LICENCE HOLDERS' SIGNATURE _____

SIGN _____

LICENCE HOLDERS

ARCHITECTS SIGNATURE

PROOF CONSULTANT
SIGNATURE

DURGA PRASAD K.V.R
REG. NO
INSTITUTE OF ENGINEERS (INDIA)

STRUCTURE ENGINEER
SIGNATURE

REG. NO F-1197301-0
INSTITUTE OF ENGINEERS (INDIA)

STRUCTURE ENGINEER

SOBHA LIMITED.
'SOBHA', REGD. & CORPORATE OFFICE,
SARJAPUR - MARATHAHALLI OUTER RING ROAD (ORR),
DEVARABISANAHALLI, BELLANDUR POST, BANGALORE - 560 103, INDIA
TEL : (080) 49318000. E-mail: architects@sobha.com

PROJECT CODE : 0385	SCALE : AS MENTIONED	SHEET NO. SE
SHEET SIZE: A2	DATE : 23/09/2022	
STRUCTURAL ENGINEER SANGEETA		

TOWER Z
COLUMN & SHEAR WALL LAYOUT
AND DETAILS

PROJECT TITLE
REVISED BUILDING PLAN SANCTION
OF GROUP HOUSING MEASURING 39.375 ACRES LICENCE
NO.-107 OF 2008 DATED 27.05.2008 IN SECTOR 108, GURGAON
MANESAR URBAN COMPLEX BEING DEVELOPED BY M/S
CHINTELS INDIA LTD. AND OTHERS