



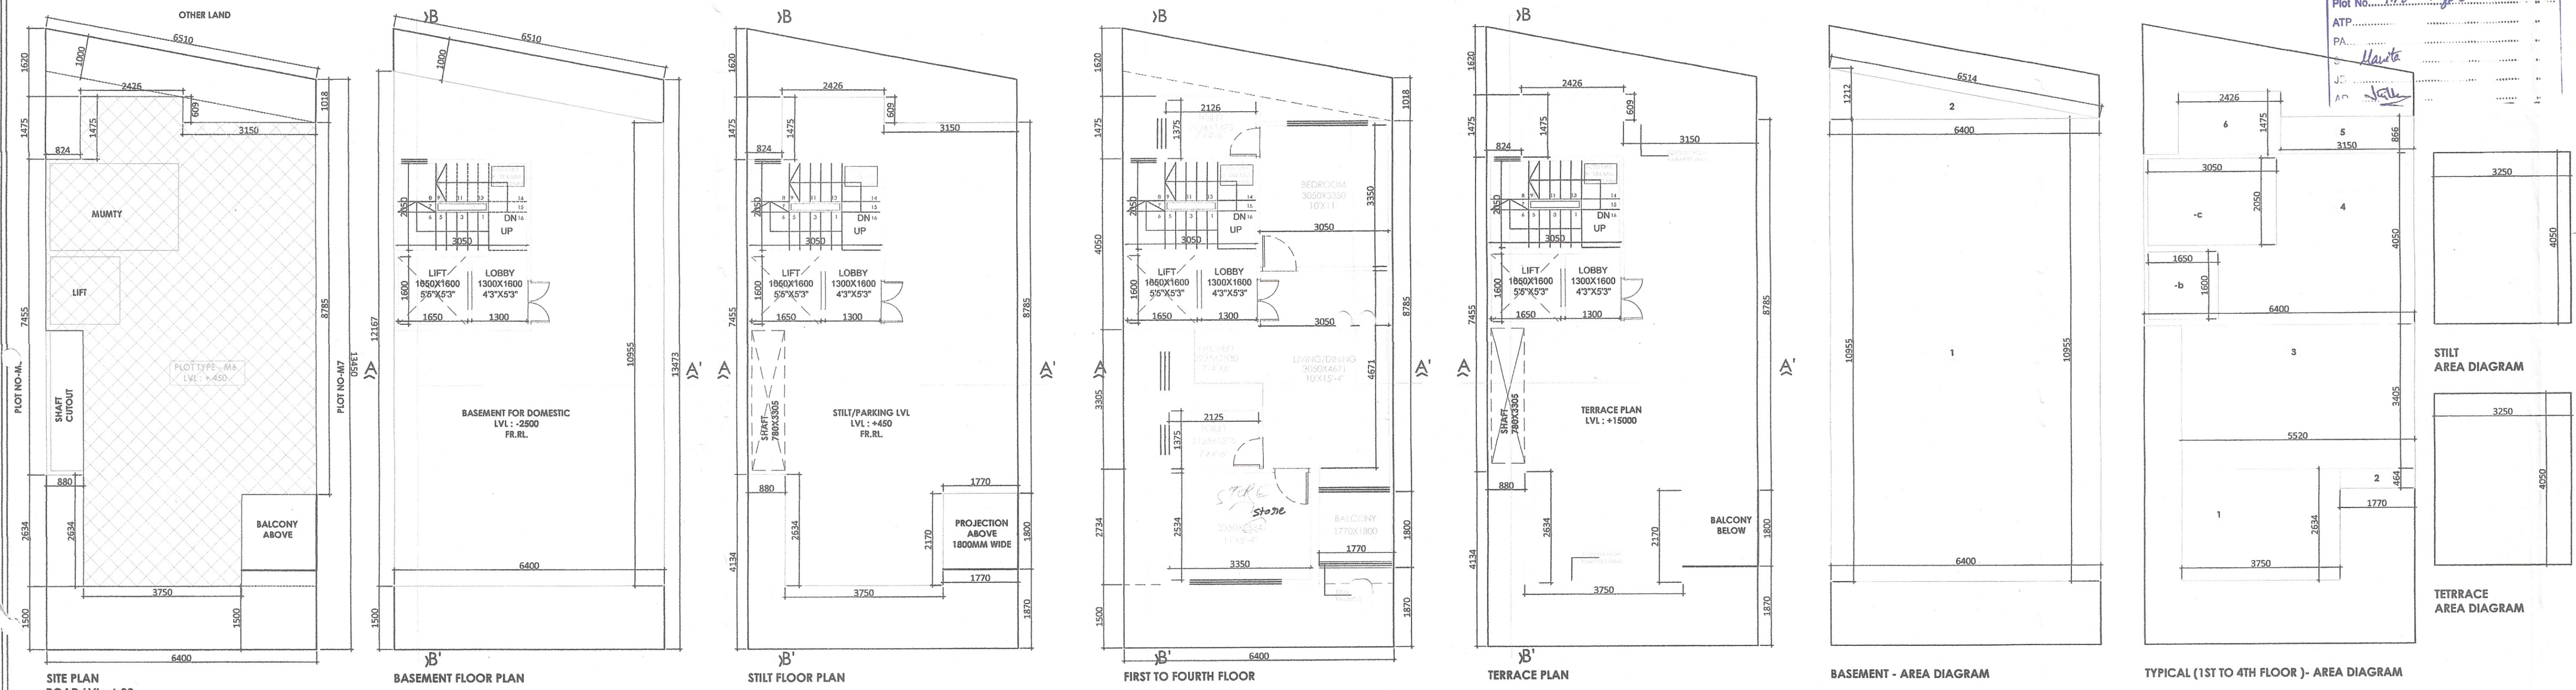

PRODUCED BY AN AUTODESK EDUCATIONAL PRODUCT

PRODUCED BY AN AUTODESK EDUCATIONAL PRODUCT

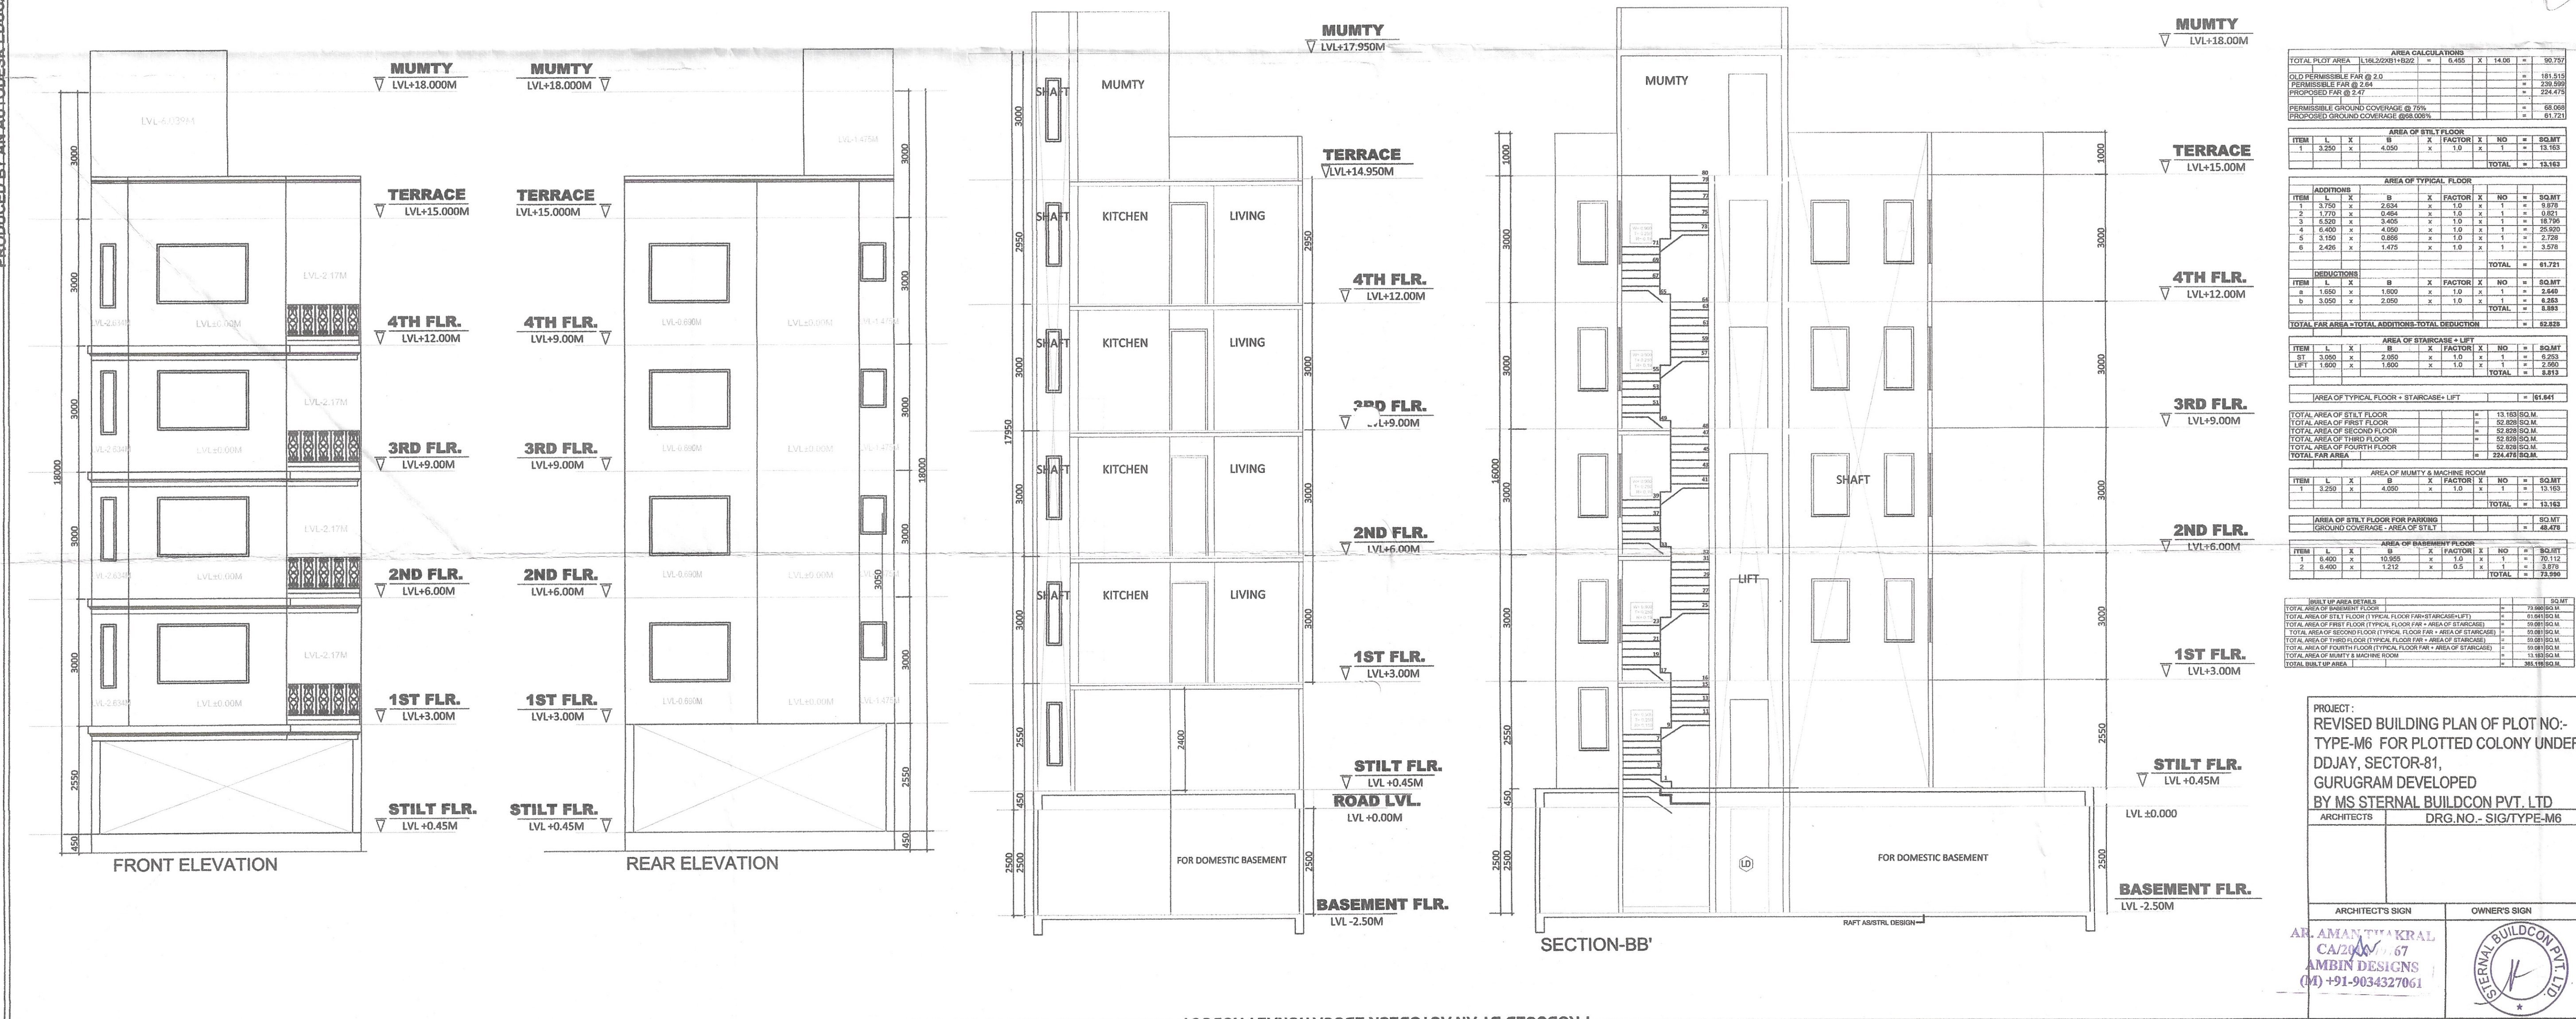





























PROJECT:
REVISED BUILDING PLAN OF PLOT NO.-
TYPE-M6 FOR PLOTTED COLONY UNDER
DDJAY, SECTOR-81,
GURUGRAM DEVELOPED
BY MS STERNAL BUILDCON PVT. LTD
ARCHITECTS DRG.NO.- SIG/TYPE-M6

ARCHITECT'S SIGN
AR. AMAN KRAL
CA/20/67
AMBIN DESIGNS
(M) +91-9034327061

OWNER'S SIGN
STERNAL BUILDCON PVT. LTD