



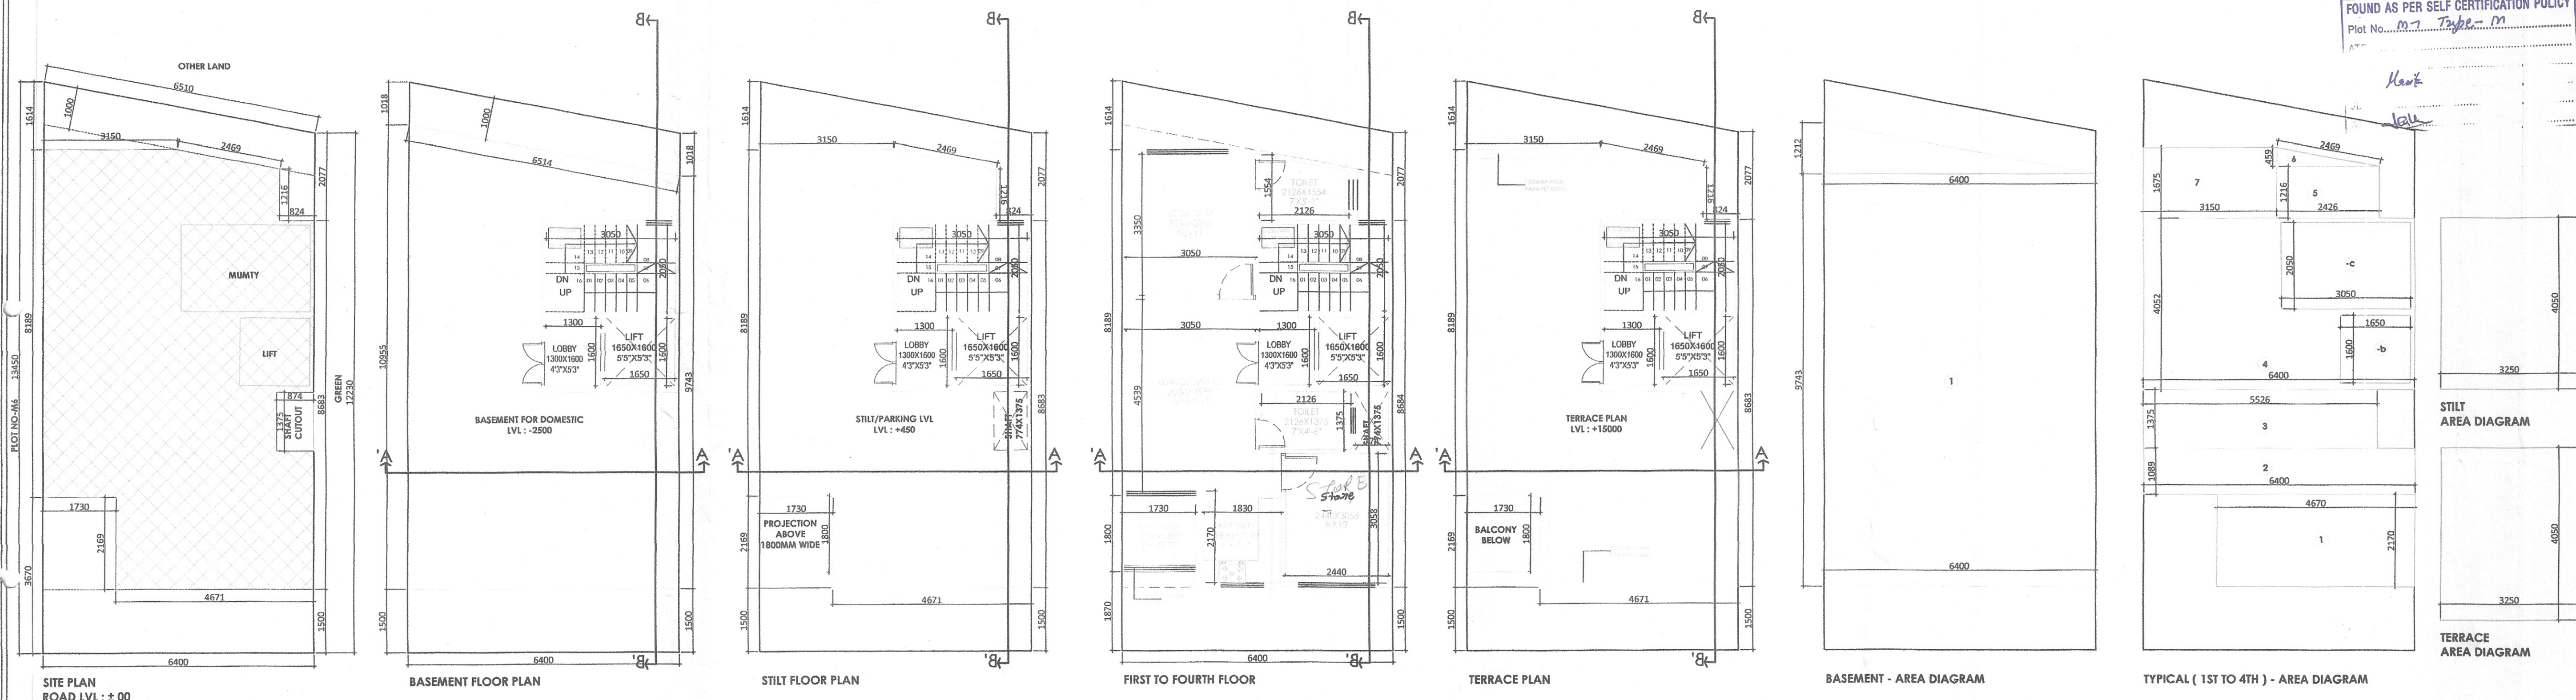

FOUND AS PER SELF CERTIFICATION POLICY
Plot No. M-7 Type-M
Signature: [Signature]

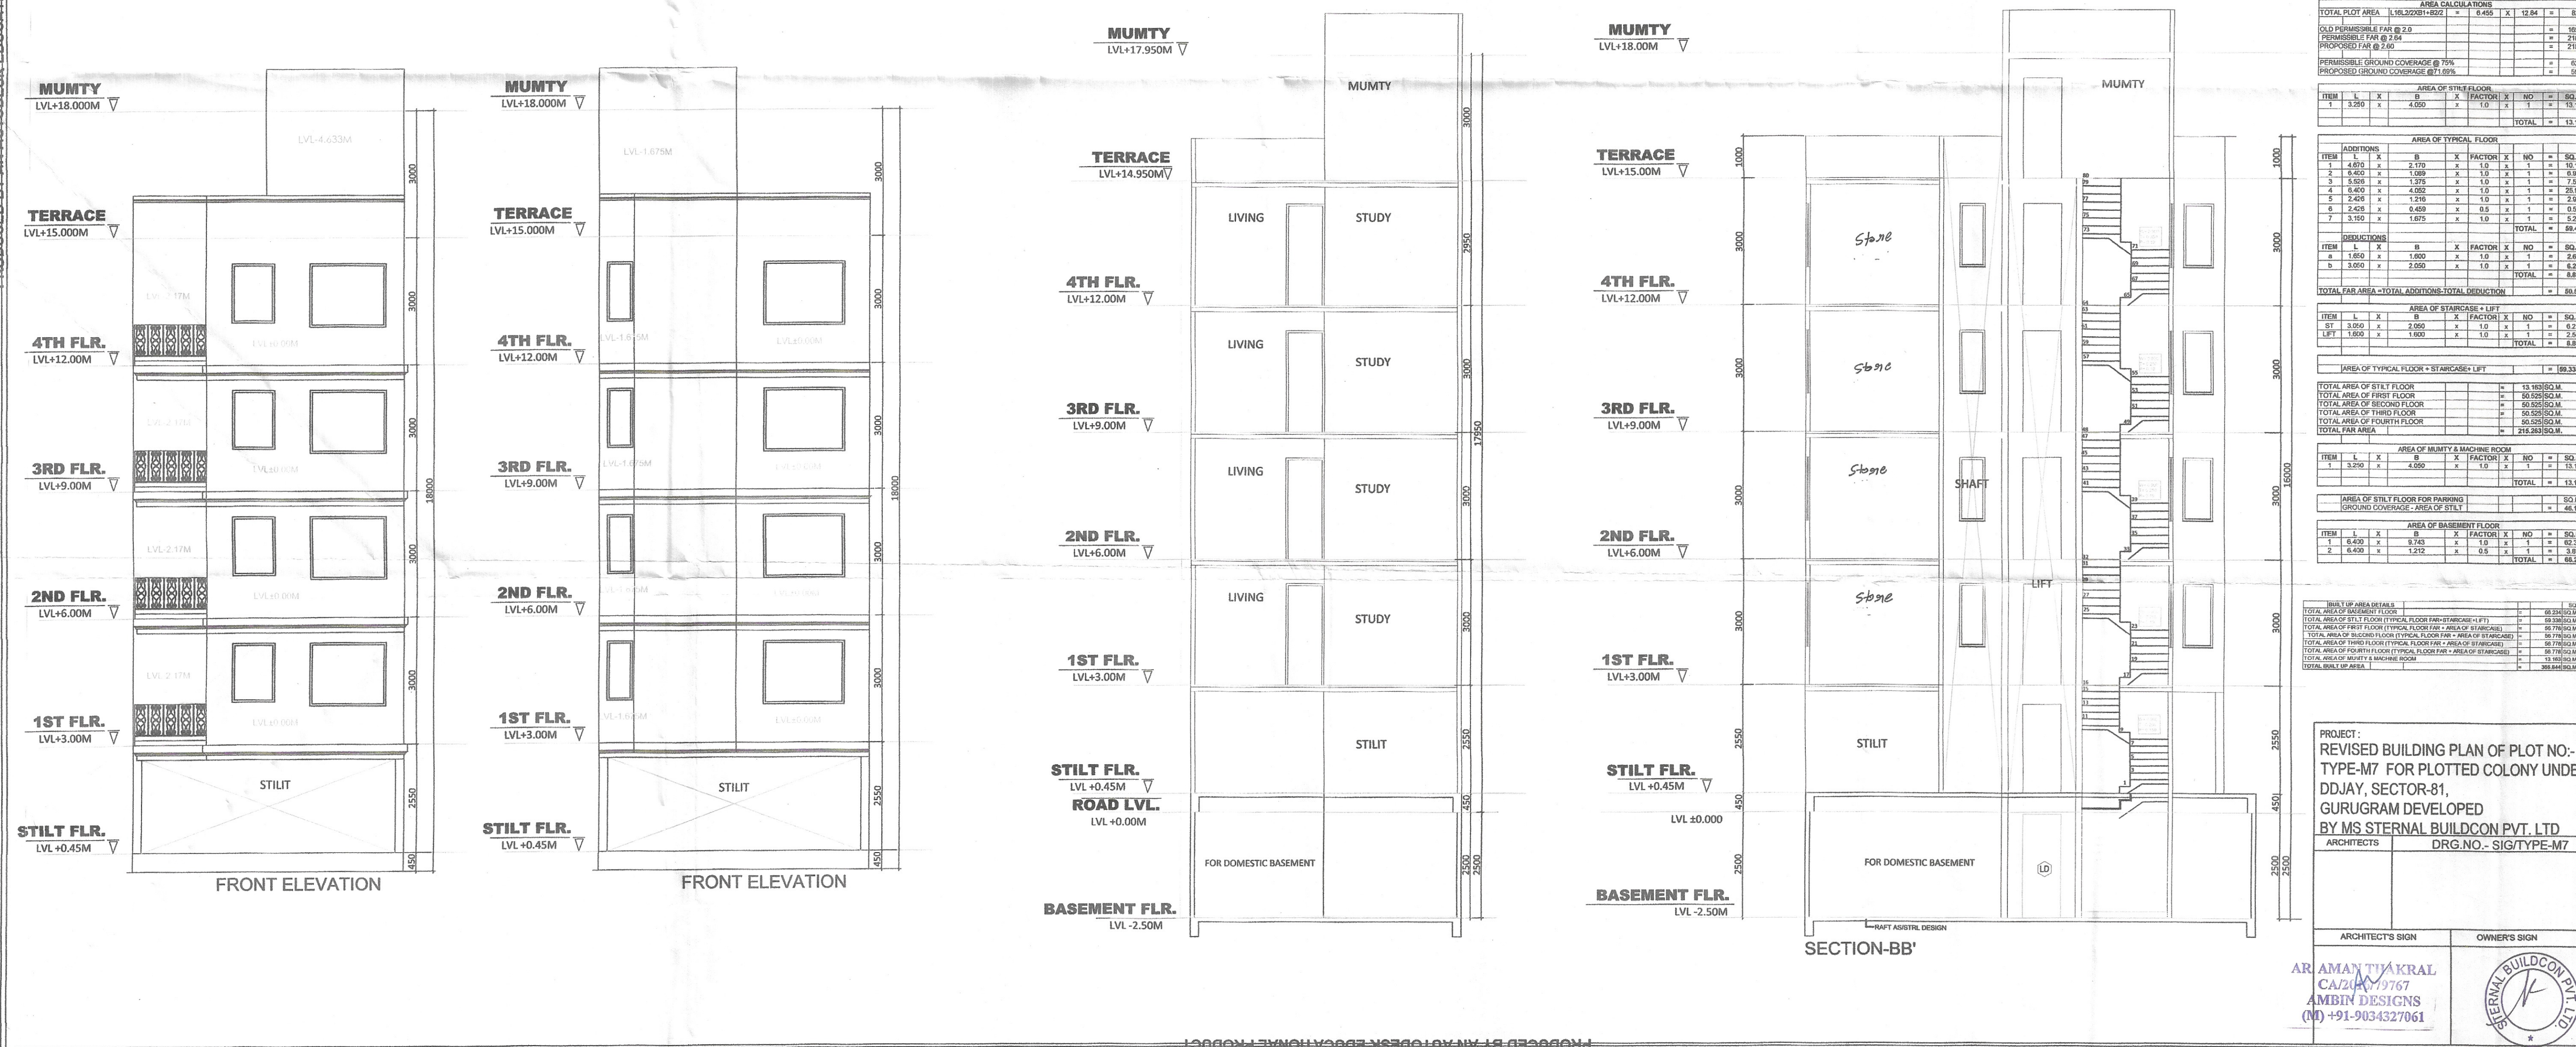

AREA CALCULATIONS	

PROJECT:
REVISED BUILDING PLAN OF PLOT NO.-
TYPE-M7 FOR PLOTTED COLONY UNDER
DDJAY, SECTOR-81,
GURUGRAM DEVELOPED
BY MS STERNAL BUILDCON PVT. LTD
ARCHITECTS DRG. NO.- SIG/TYPE-M7

ARCHITECT'S SIGN: [Signature]
OWNER'S SIGN: [Signature]

AR AMAN KRAL
CA/20/17767
AMBIN DESIGNS
(M) +91-9034327061

STERNAL BUILDCON PVT. LTD