




TERRACE AREA DIAGRAM

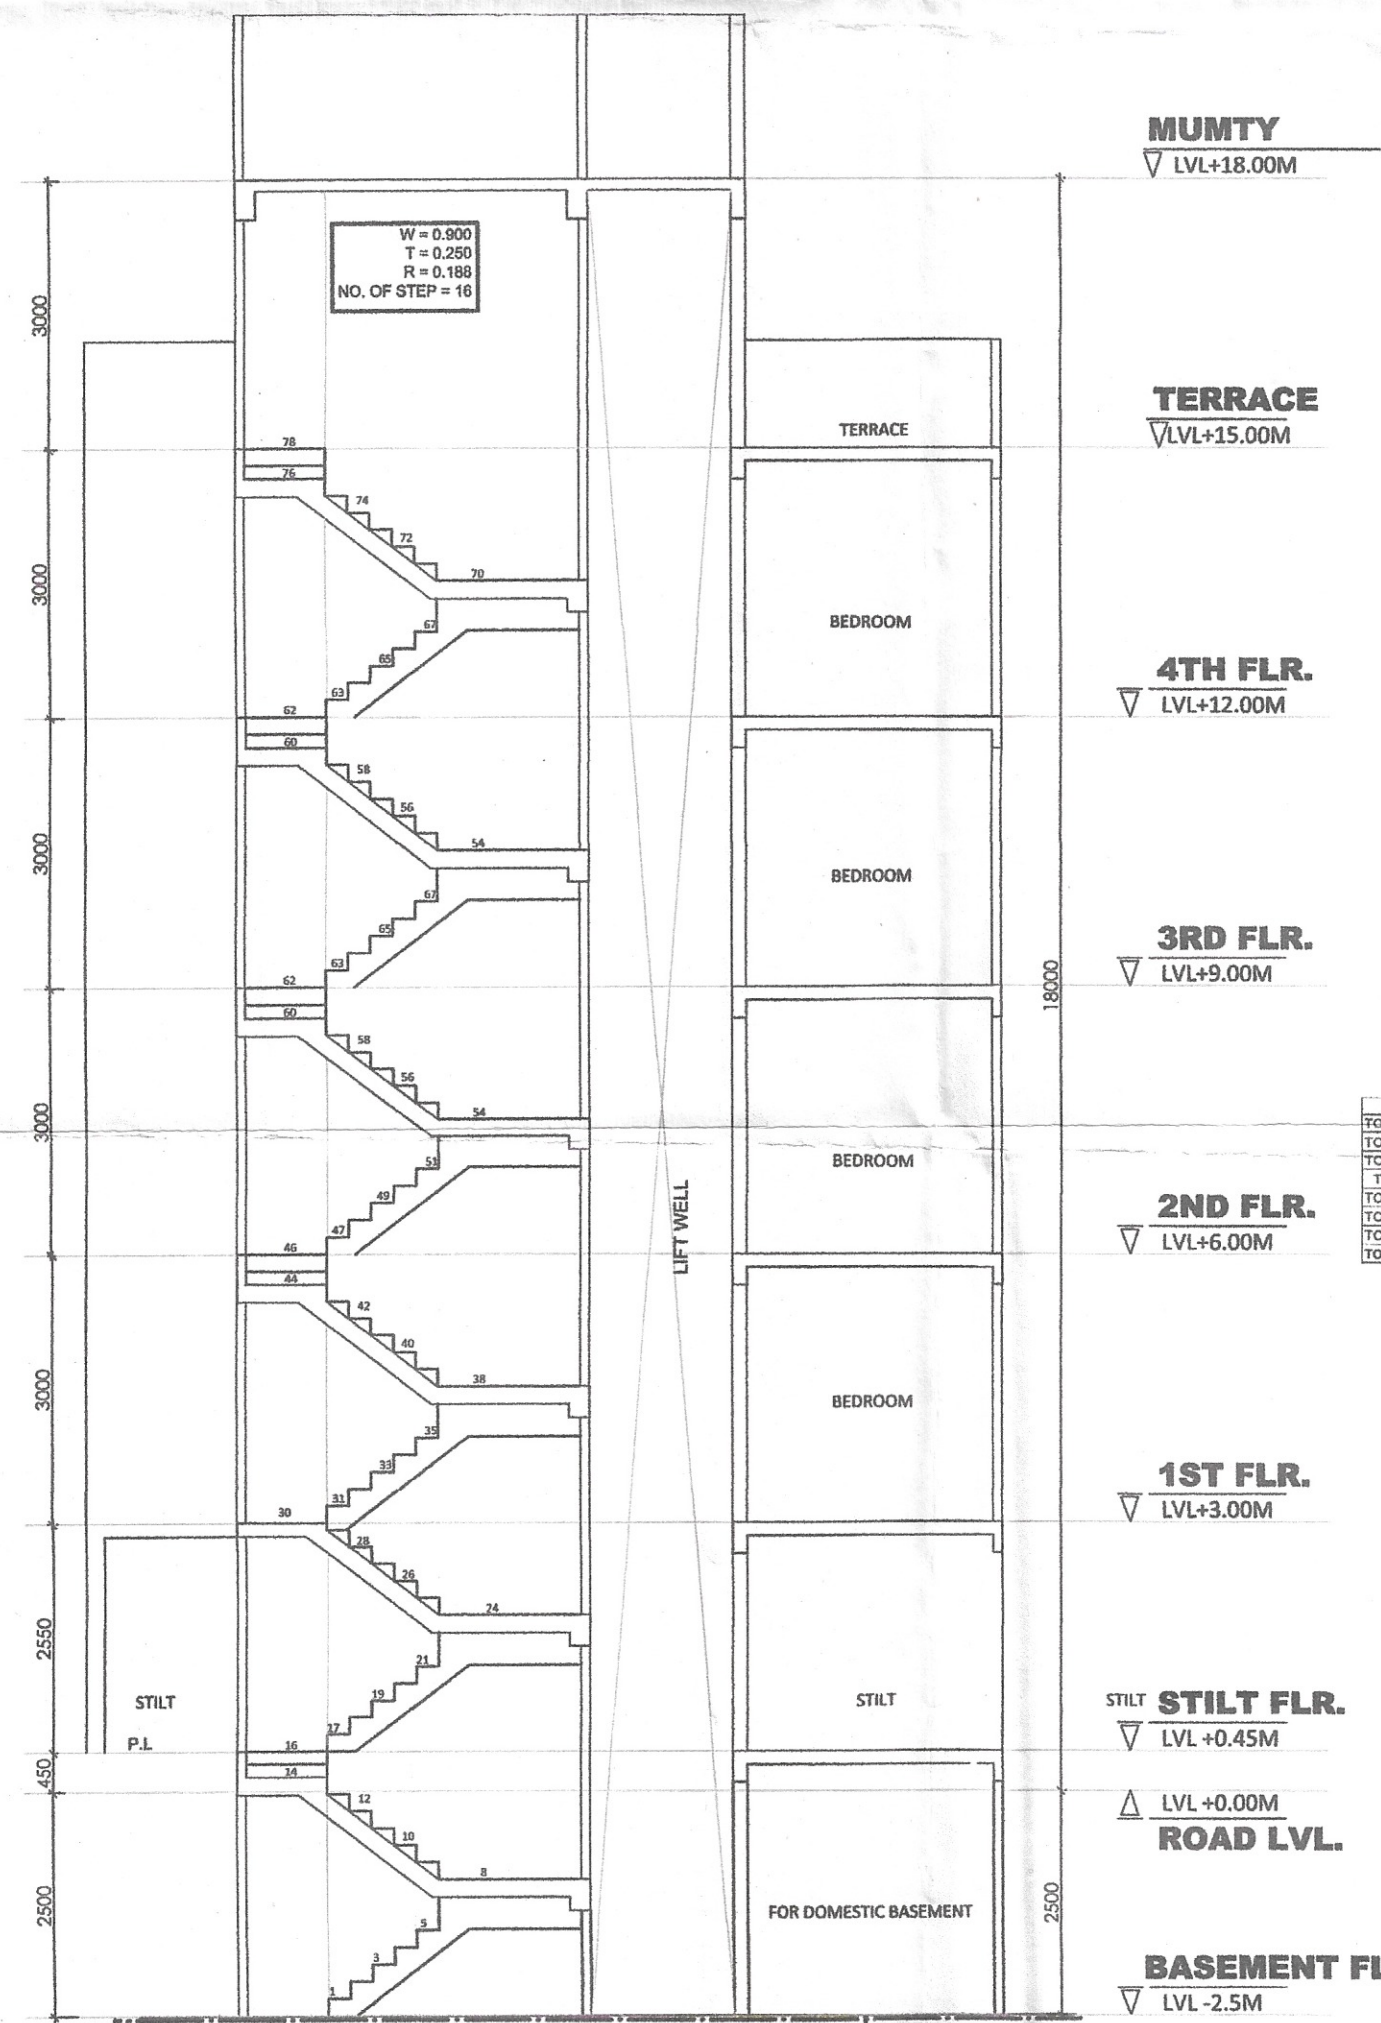

BASEMENT FLR.
1/16-2.5M

BUILT UP AREA DETAILS	sq. M
TOTAL AREA OF BASEMENT FLOOR	73.9270 SQ.M
TOTAL AREA OF STILT FLOOR (TYPICAL FLOOR FAR-STAIRCASE+LIFT)	66.332 SQ.M
TOTAL AREA OF FIRST FLOOR (TYPICAL FLOOR FAR - AREA OF STAIRCASE)	63.732 SQ.M
TOTAL AREA OF SECOND FLOOR (TYPICAL FLOOR FAR - AREA OF STAIRCASE)	63.732 SQ.M
TOTAL AREA OF THIRD FLOOR (TYPICAL FLOOR FAR - AREA OF STAIRCASE)	63.732 SQ.M
TOTAL AREA OF FOURTH FLOOR (TYPICAL FLOOR FAR - AREA OF STAIRCASE)	63.732 SQ.M
TOTAL AREA OF MUMITY & MACHINE ROOM	11.618 SQ.M
TOTAL BUILT UP AREA	466.569 SQ.M

AD 425	CHILD
--------	-------

