


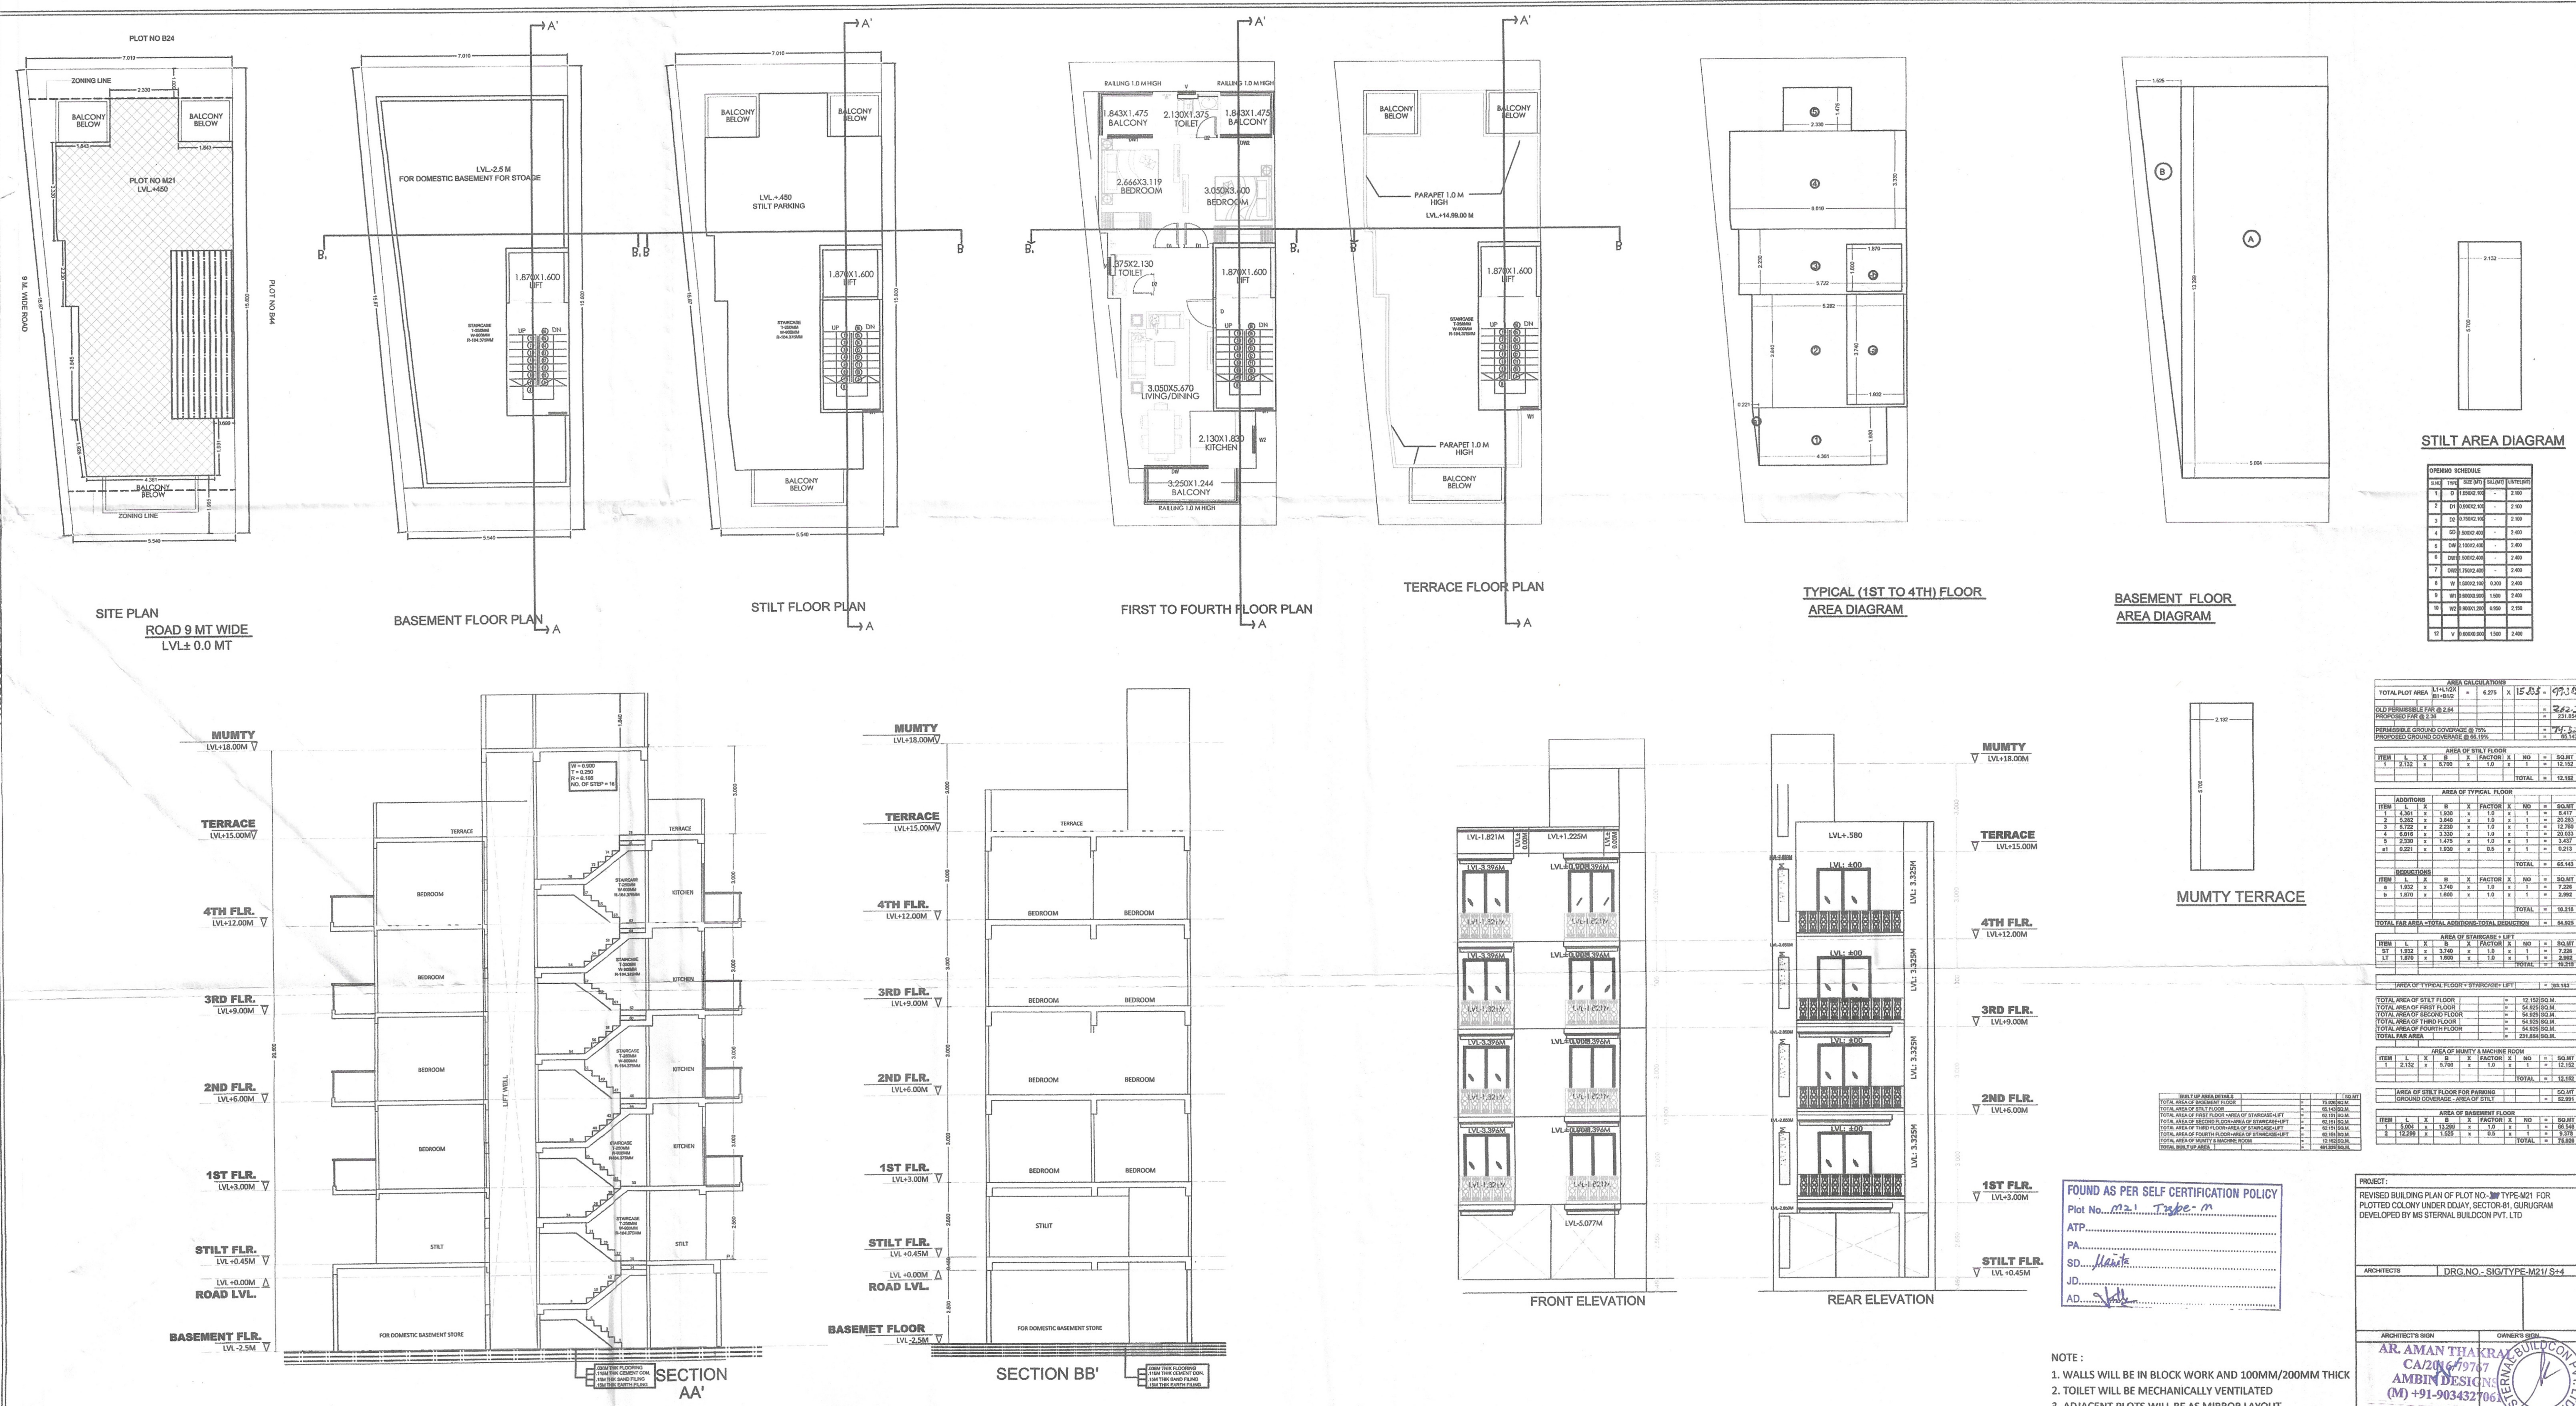

STILT AREA DIAGRAM

FOUND AS PER SELF CERTIFICATION POLICY
Plot No. M21, Type M
ATP
PA
SD
JD
AD

NOTE:
1. WALLS WILL BE IN BLOCK WORK AND 100MM/200MM THICK
2. TOILET WILL BE MECHANICALLY VENTILATED
3. ADJACENT PLOTS WILL BE AS MIRROR LAYOUT

PROJECT:
REVISED BUILDING PLAN OF PLOT NO. M21 FOR
DEVELOPED BY MS STERNA BUILDCON PVT. LTD.

ARCHITECT'S SIGN: AR. AMAN THAKRA
CA/20/19747
AMBIN DESIGN
(M) +91-903432706

OWNER'S SIGN: SSTERNA BUILDCON PVT. LTD.