
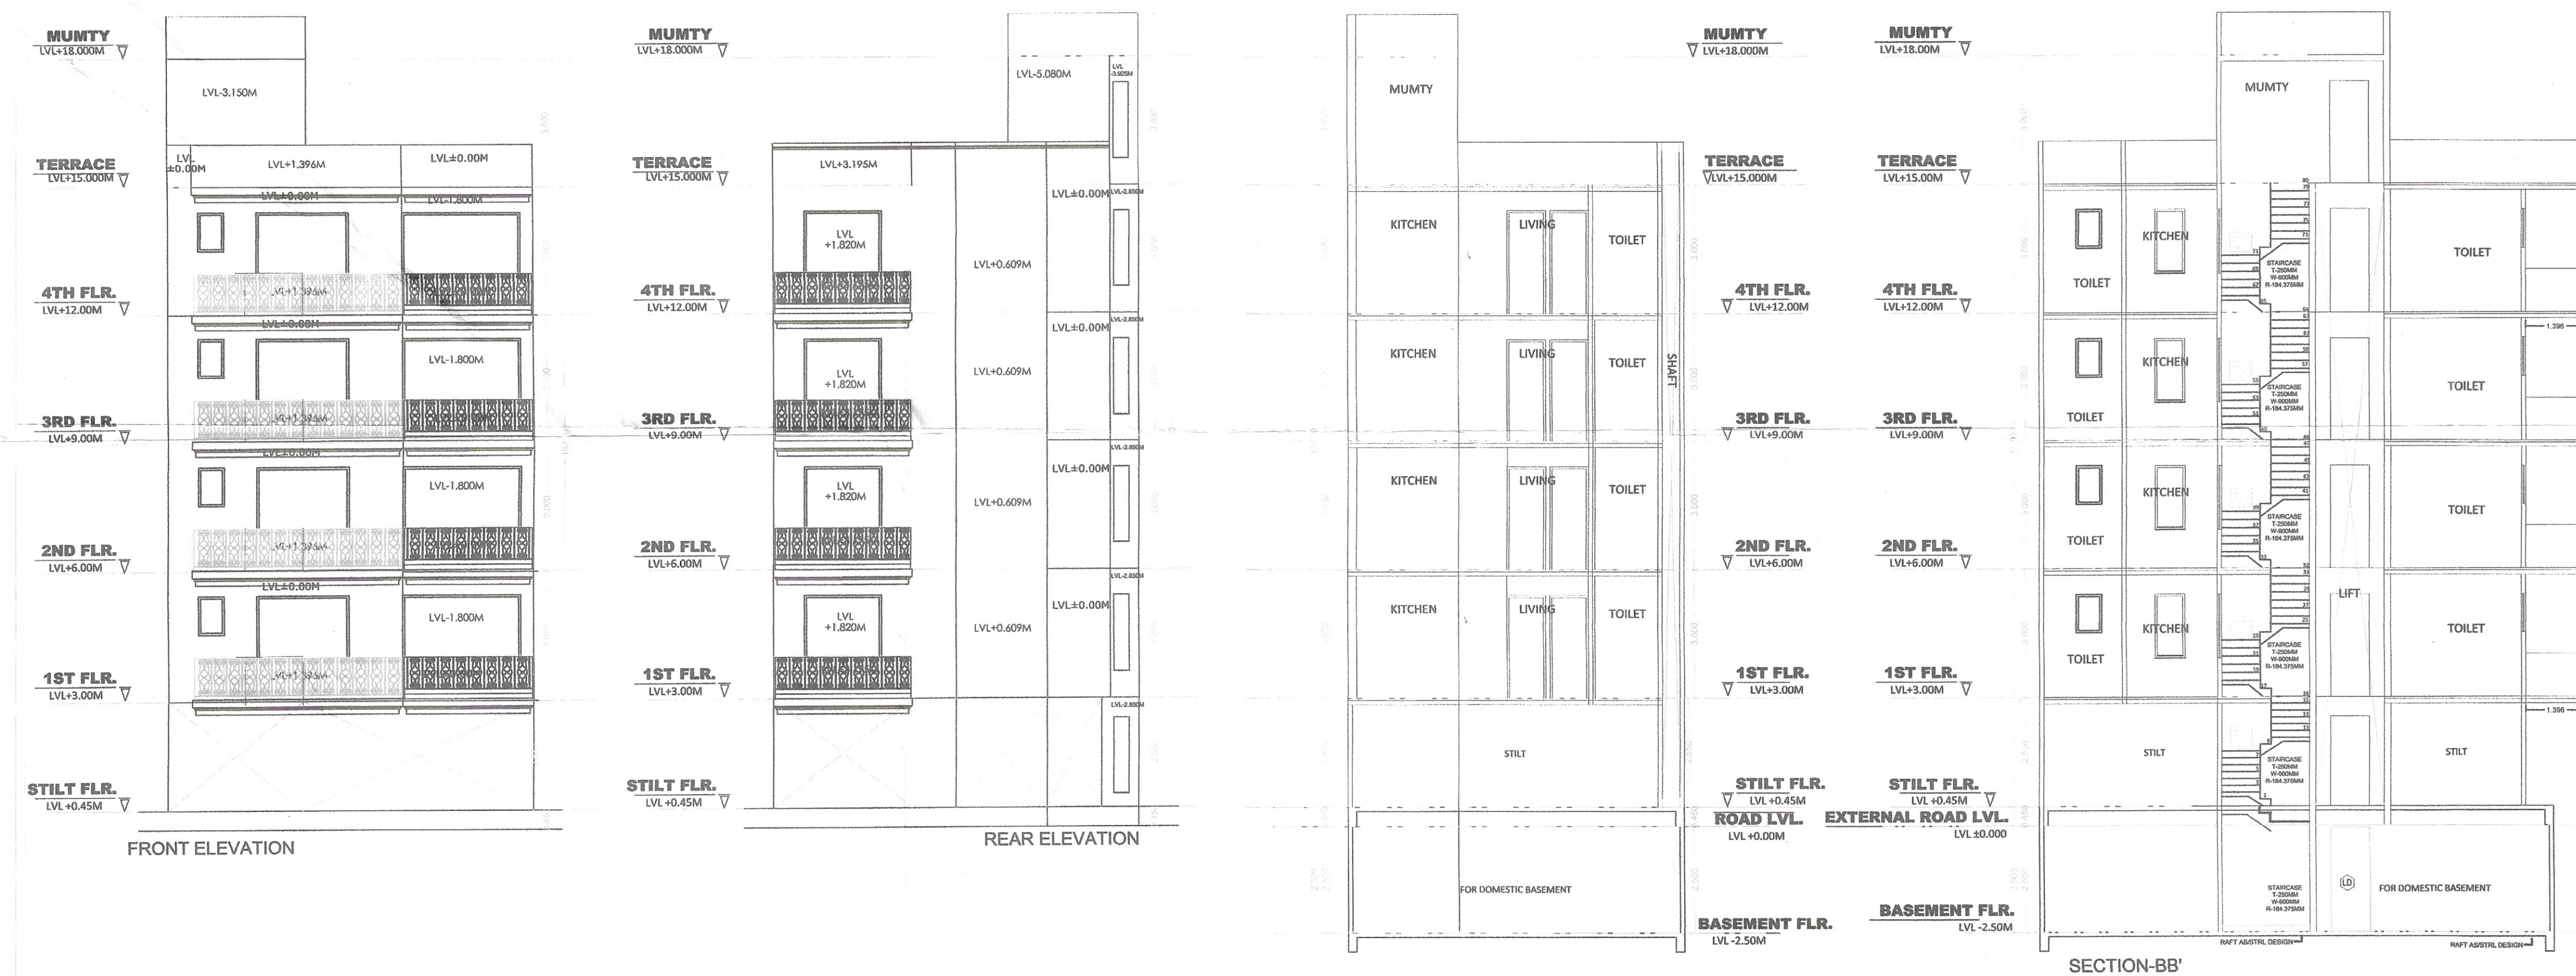


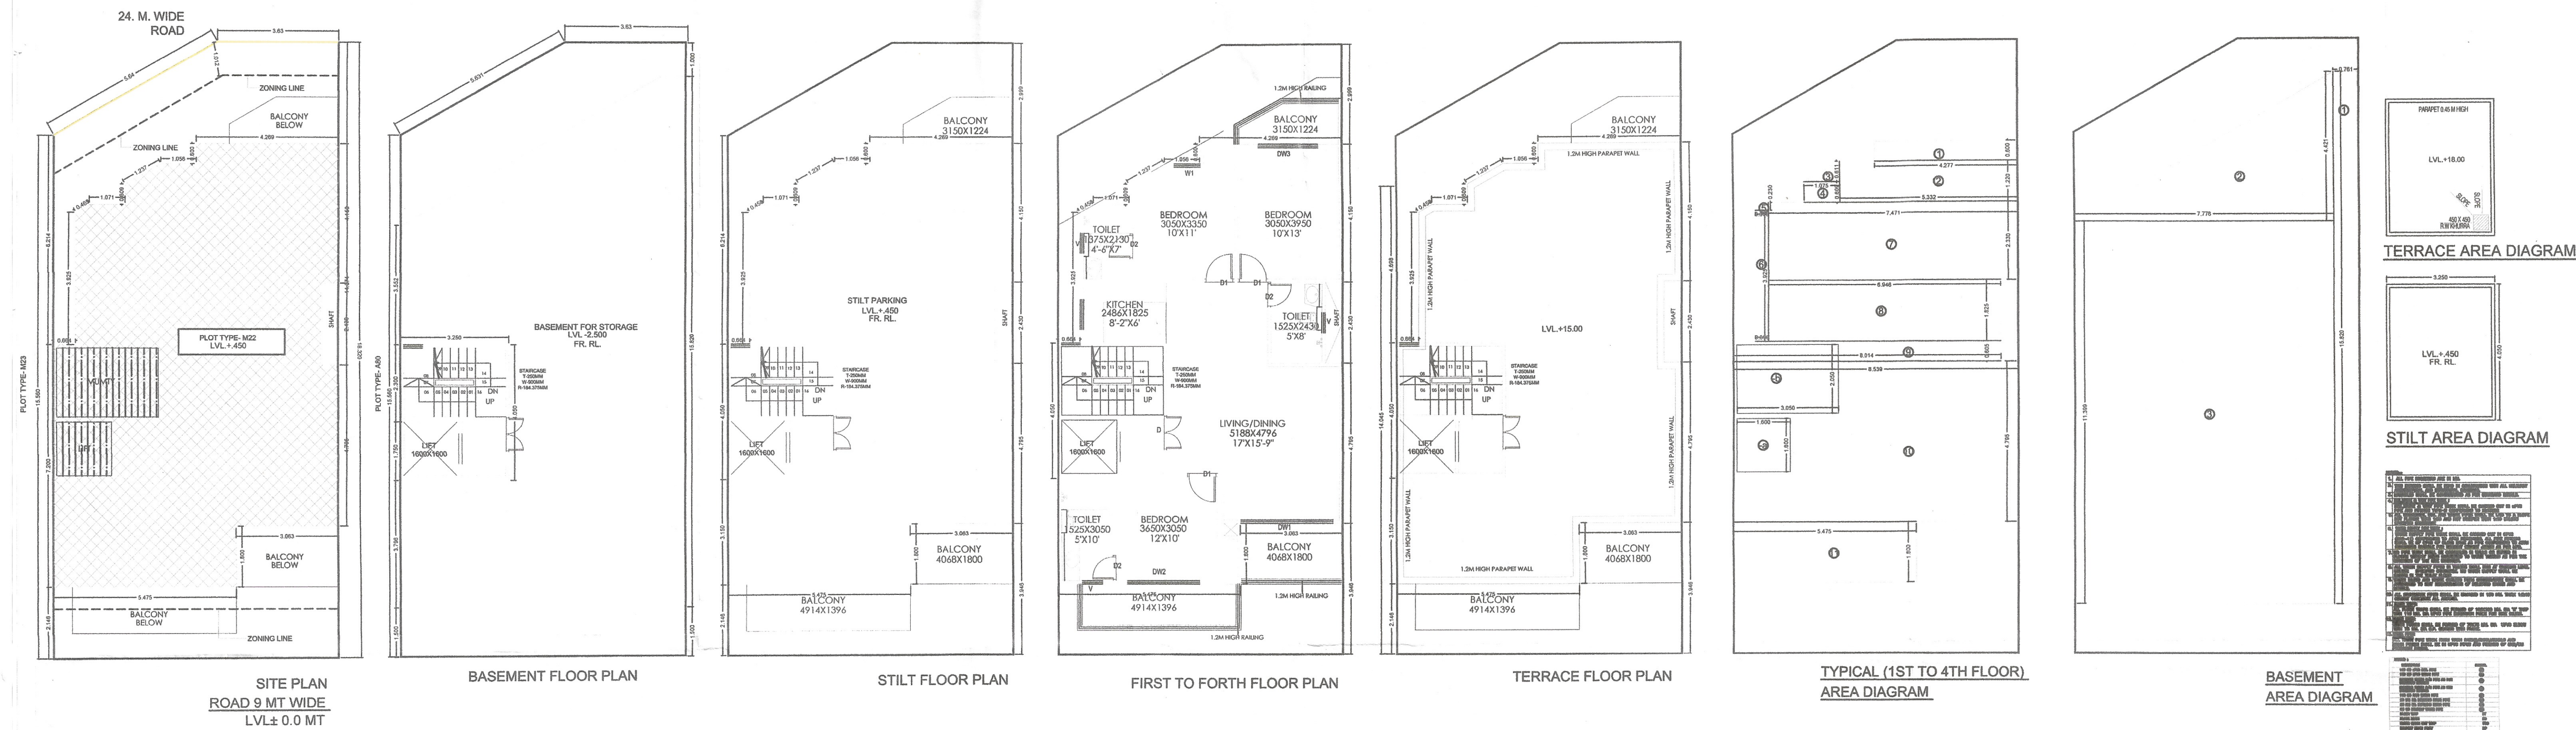

AREA CALCULATIONS									
TOTAL PLOT AREA	LVL ± 0.00								
PERMISSIBLE FAR @ 2.0									
PROPOSED FAR @ 4.5									
PROPOSED GROUND COVERAGE @ 75%									
PROPOSED GROUND COVERAGE @ 85.03%									

AREA OF BASEMENT FLOOR									
ITEM	L	X	B	X	FACTOR	X	NO	=	SQ.MT
1	0.761	X	16.850	X	1.0	X	1	=	12.035
2	7.778	X	4.421	X	0.5	X	1	=	17.110
3	7.778	X	11.398	X	1.0	X	1	=	88.961
TOTAL									117.884

AREA OF STILT FLOOR									
ITEM	L	X	B	X	FACTOR	X	NO	=	SQ.MT
1	3.250	X	4.050	X	1.0	X	1	=	13.163
TOTAL									13.163

AREA OF TYPICAL FLOOR									
ITEM	L	X	B	X	FACTOR	X	NO	=	SQ.MT
1	4.277	X	0.500	X	1.0	X	1	=	2.139
2	5.332	X	1.220	X	1.0	X	1	=	6.505
3	4.075	X	0.611	X	0.5	X	1	=	1.250
4	1.075	X	0.600	X	1.0	X	1	=	0.635
5	0.398	X	0.230	X	0.5	X	1	=	0.046
6	0.395	X	3.928	X	1.0	X	1	=	1.554
7	7.471	X	2.330	X	1.0	X	1	=	17.407
8	6.945	X	1.625	X	1.0	X	1	=	11.279
9	8.014	X	0.895	X	1.0	X	1	=	7.164
10	8.539	X	4.795	X	1.0	X	1	=	40.945
11	5.475	X	1.800	X	1.0	X	1	=	9.855
TOTAL									97.285

DEDUCTIONS									
ITEM	L	X	B	X	FACTOR	X	NO	=	SQ.MT
1	1.000	X	1.000	X	1.0	X	1	=	1.000
2	3.050	X	2.050	X	1.0	X	1	=	6.253
TOTAL									7.253

TOTAL FAR AREA									
ITEM	L	X	B	X	FACTOR	X	NO	=	SQ.MT
1	3.250	X	4.050	X	1.0	X	1	=	13.163
TOTAL									13.163

AREA OF TYPICAL FLOOR + STAIRCASE + LIFT									
ITEM	L	X	B	X	FACTOR	X	NO	=	SQ.MT
1	1.000	X	1.000	X	1.0	X	1	=	1.000
2	3.050	X	2.050	X	1.0	X	1	=	6.253
TOTAL									7.253

AREA OF MUMTY & MACHINE ROOM									
ITEM	L	X	B	X	FACTOR	X	NO	=	SQ.MT
1	3.250	X	4.050	X	1.0	X	1	=	13.163
TOTAL									13.163

TOTAL FAR AREA									
ITEM	L	X	B	X	FACTOR	X	NO	=	SQ.MT
1	3.250	X	4.050	X	1.0	X	1	=	13.163
TOTAL									13.163

OPENING SCHEDULE									
S.NO	TYPE	SIZE (MT)	SILL (MT)	LINTEL (MT)					
1	D	1.200X2.100	-	2.100					
2	D1	0.900X2.100	-	2.100					
3	D2	0.750X2.100	-	2.100					
4	DW	2.750X2.400	-	2.400					
5	DW2	2.150X2.400	-	2.400					
6	DW3	1.800X2.400	-	2.400					
7	W1	0.750X2.100	0.300	2.100					
8	V	0.600X0.900	1.500	2.400					

FOUND AS PER SELF CERTIFICATION POLICY
Plot No. M22-T-2000
ATP.....
PA.....
SD.....
JD.....
AD.....

PROJECT:
REVISED BUILDING PLAN OF PLOT NO: TYPE-M22
FOR PLOTTED COLONY UNDER
DDJAY, SECTOR-81,
GURUGRAM DEVELOPED
BY MS SERNAL BUILDCON PVT. LTD

ARCHITECTS DRG. NO. - SIG/TYPE-M22

ARCHITECT'S SIGN
OWNER'S SIGN
AR. AMAN TIAKRAL
CAZ00679767
AMBIN DESIGNS
(M) +91-9034327061

SEARNAL BUILDCON PVT. LTD