

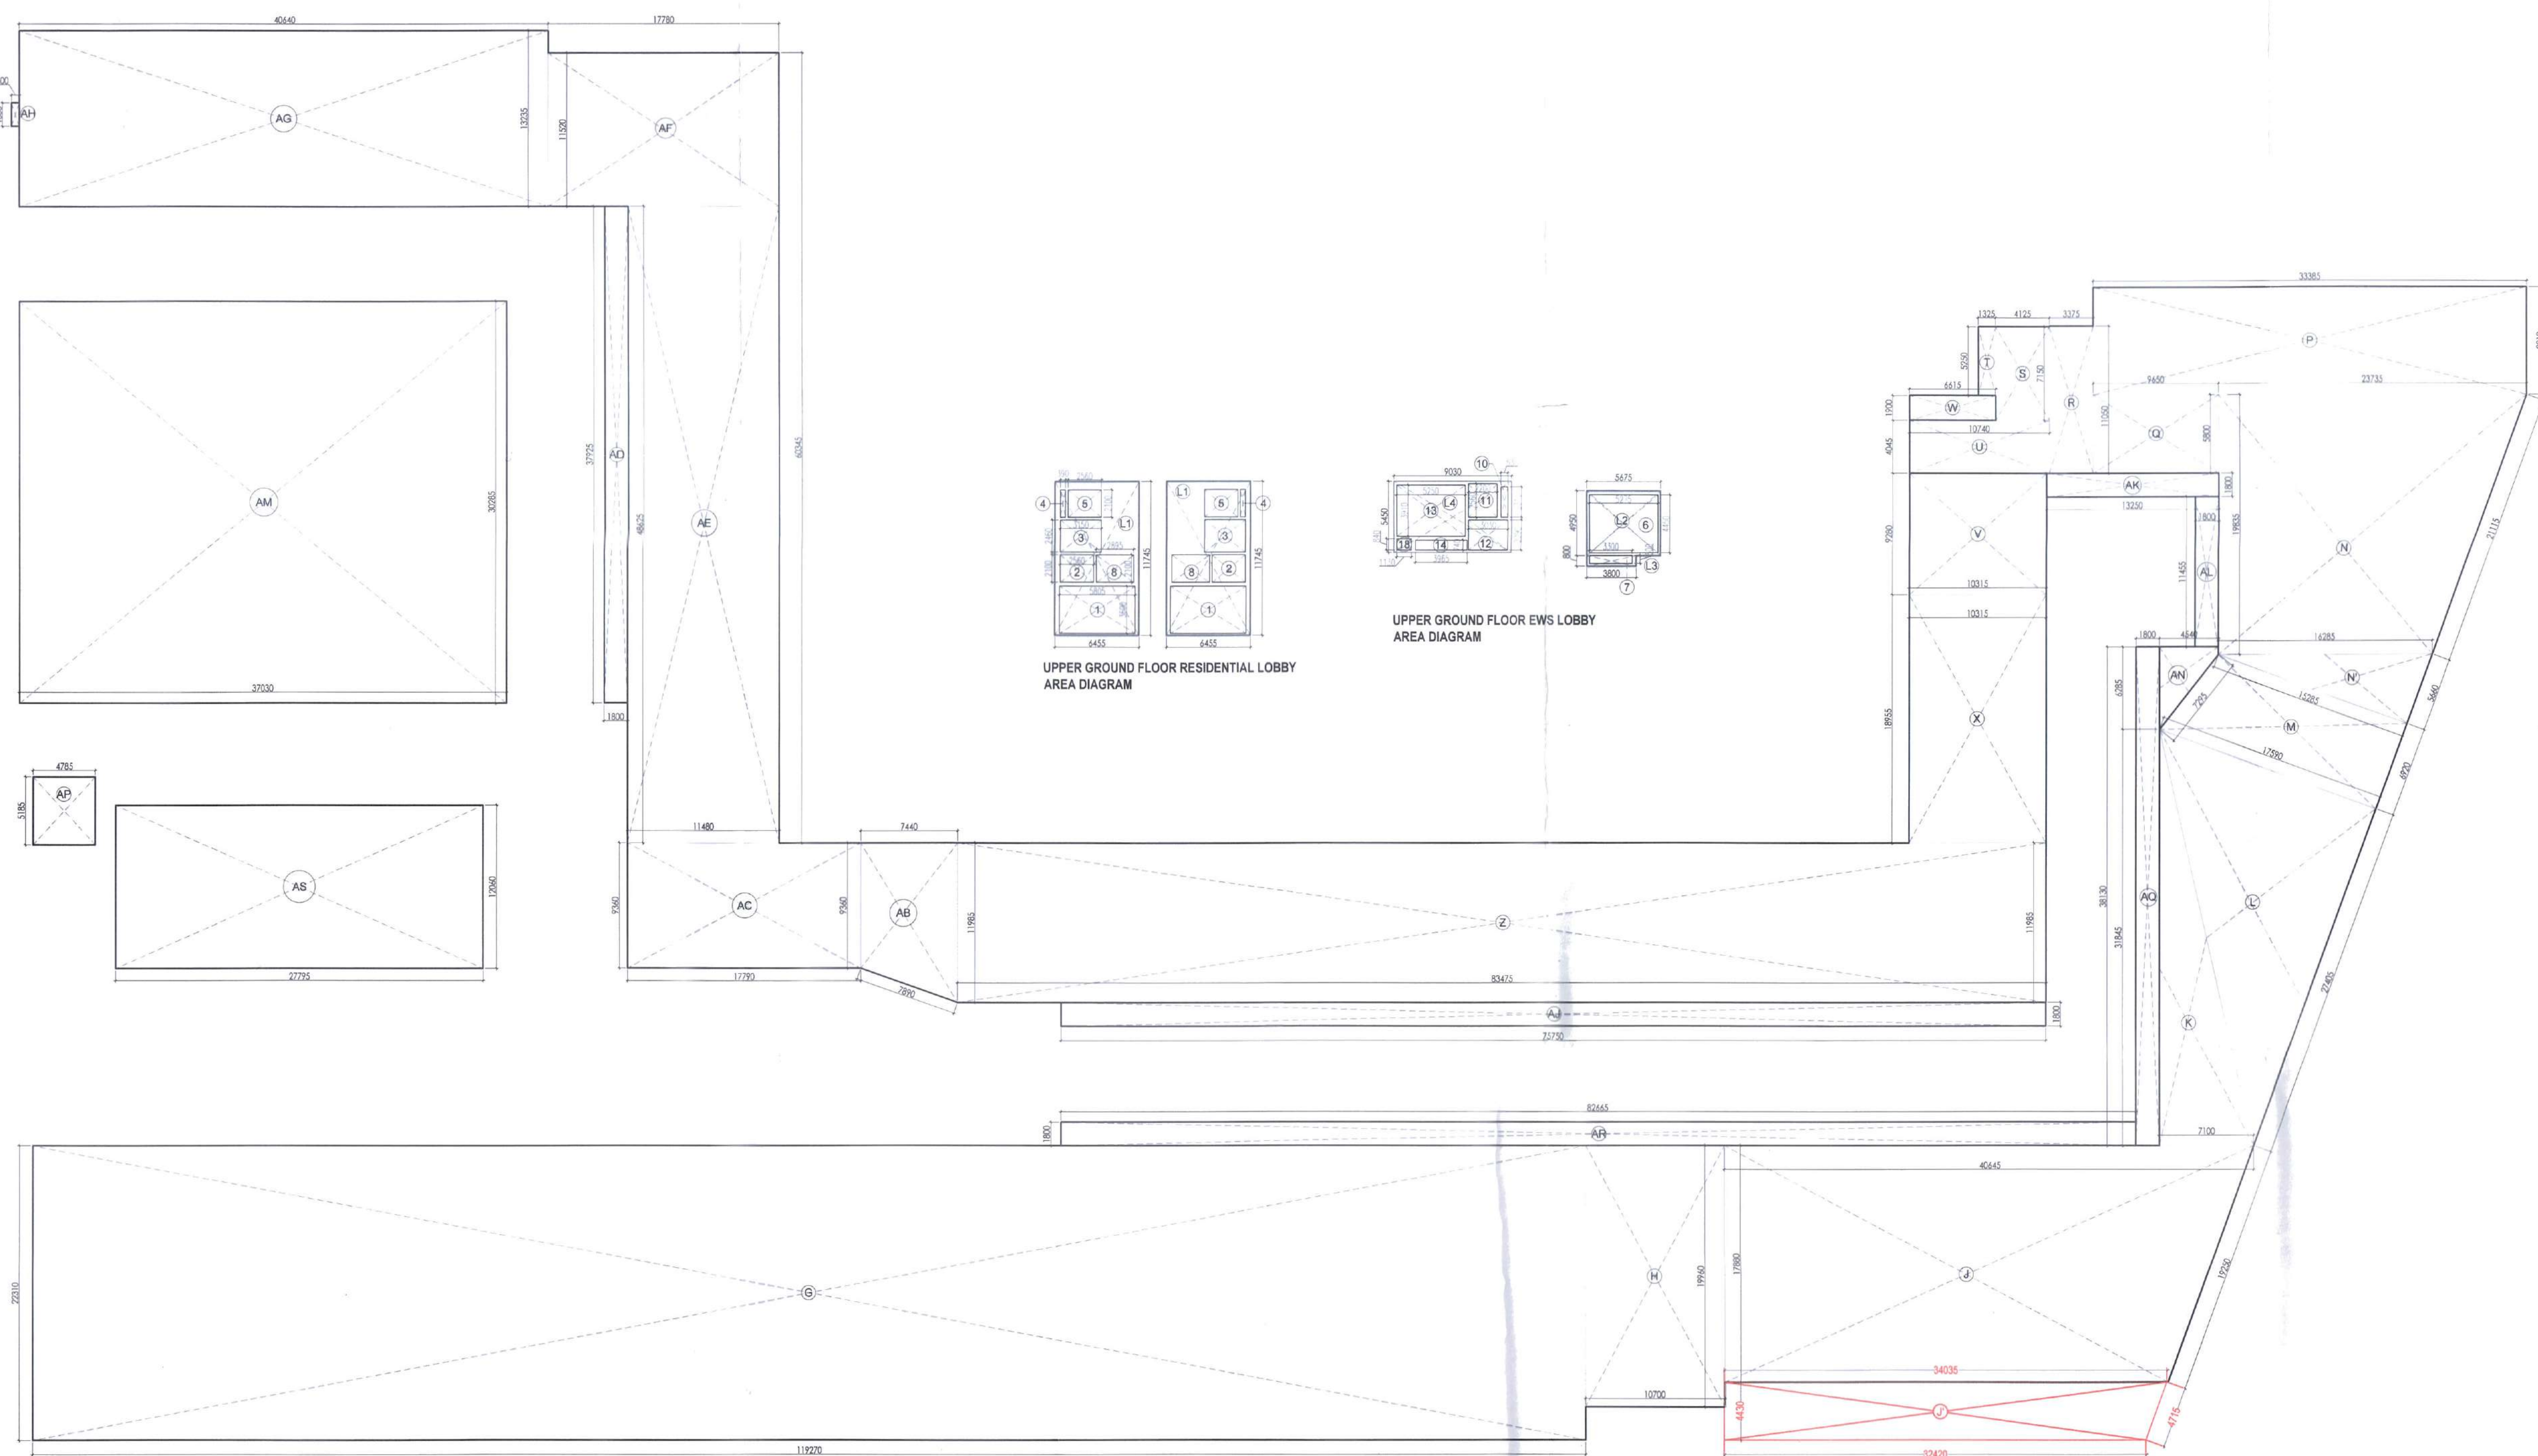
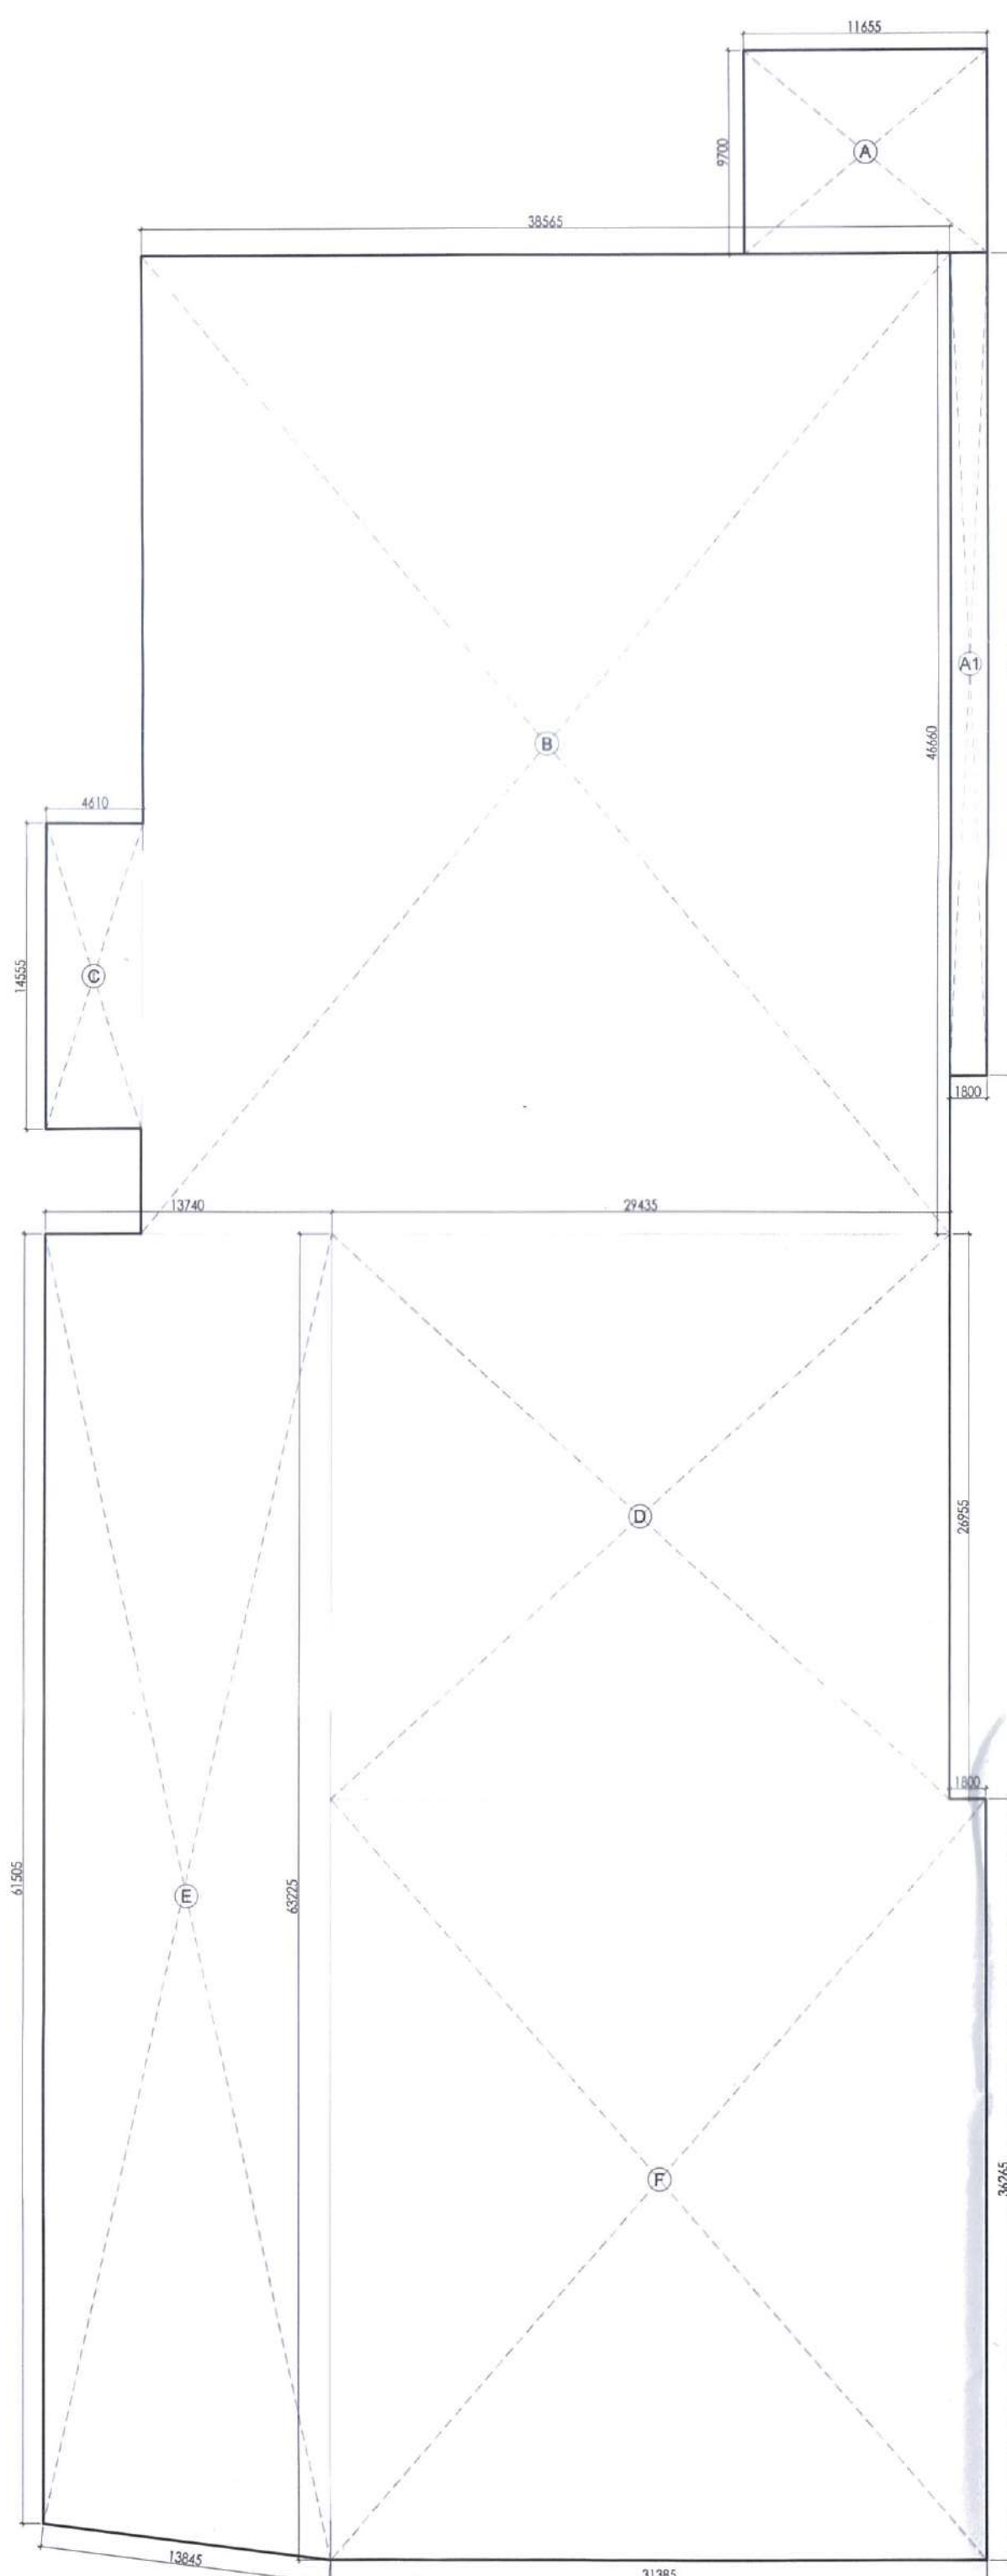


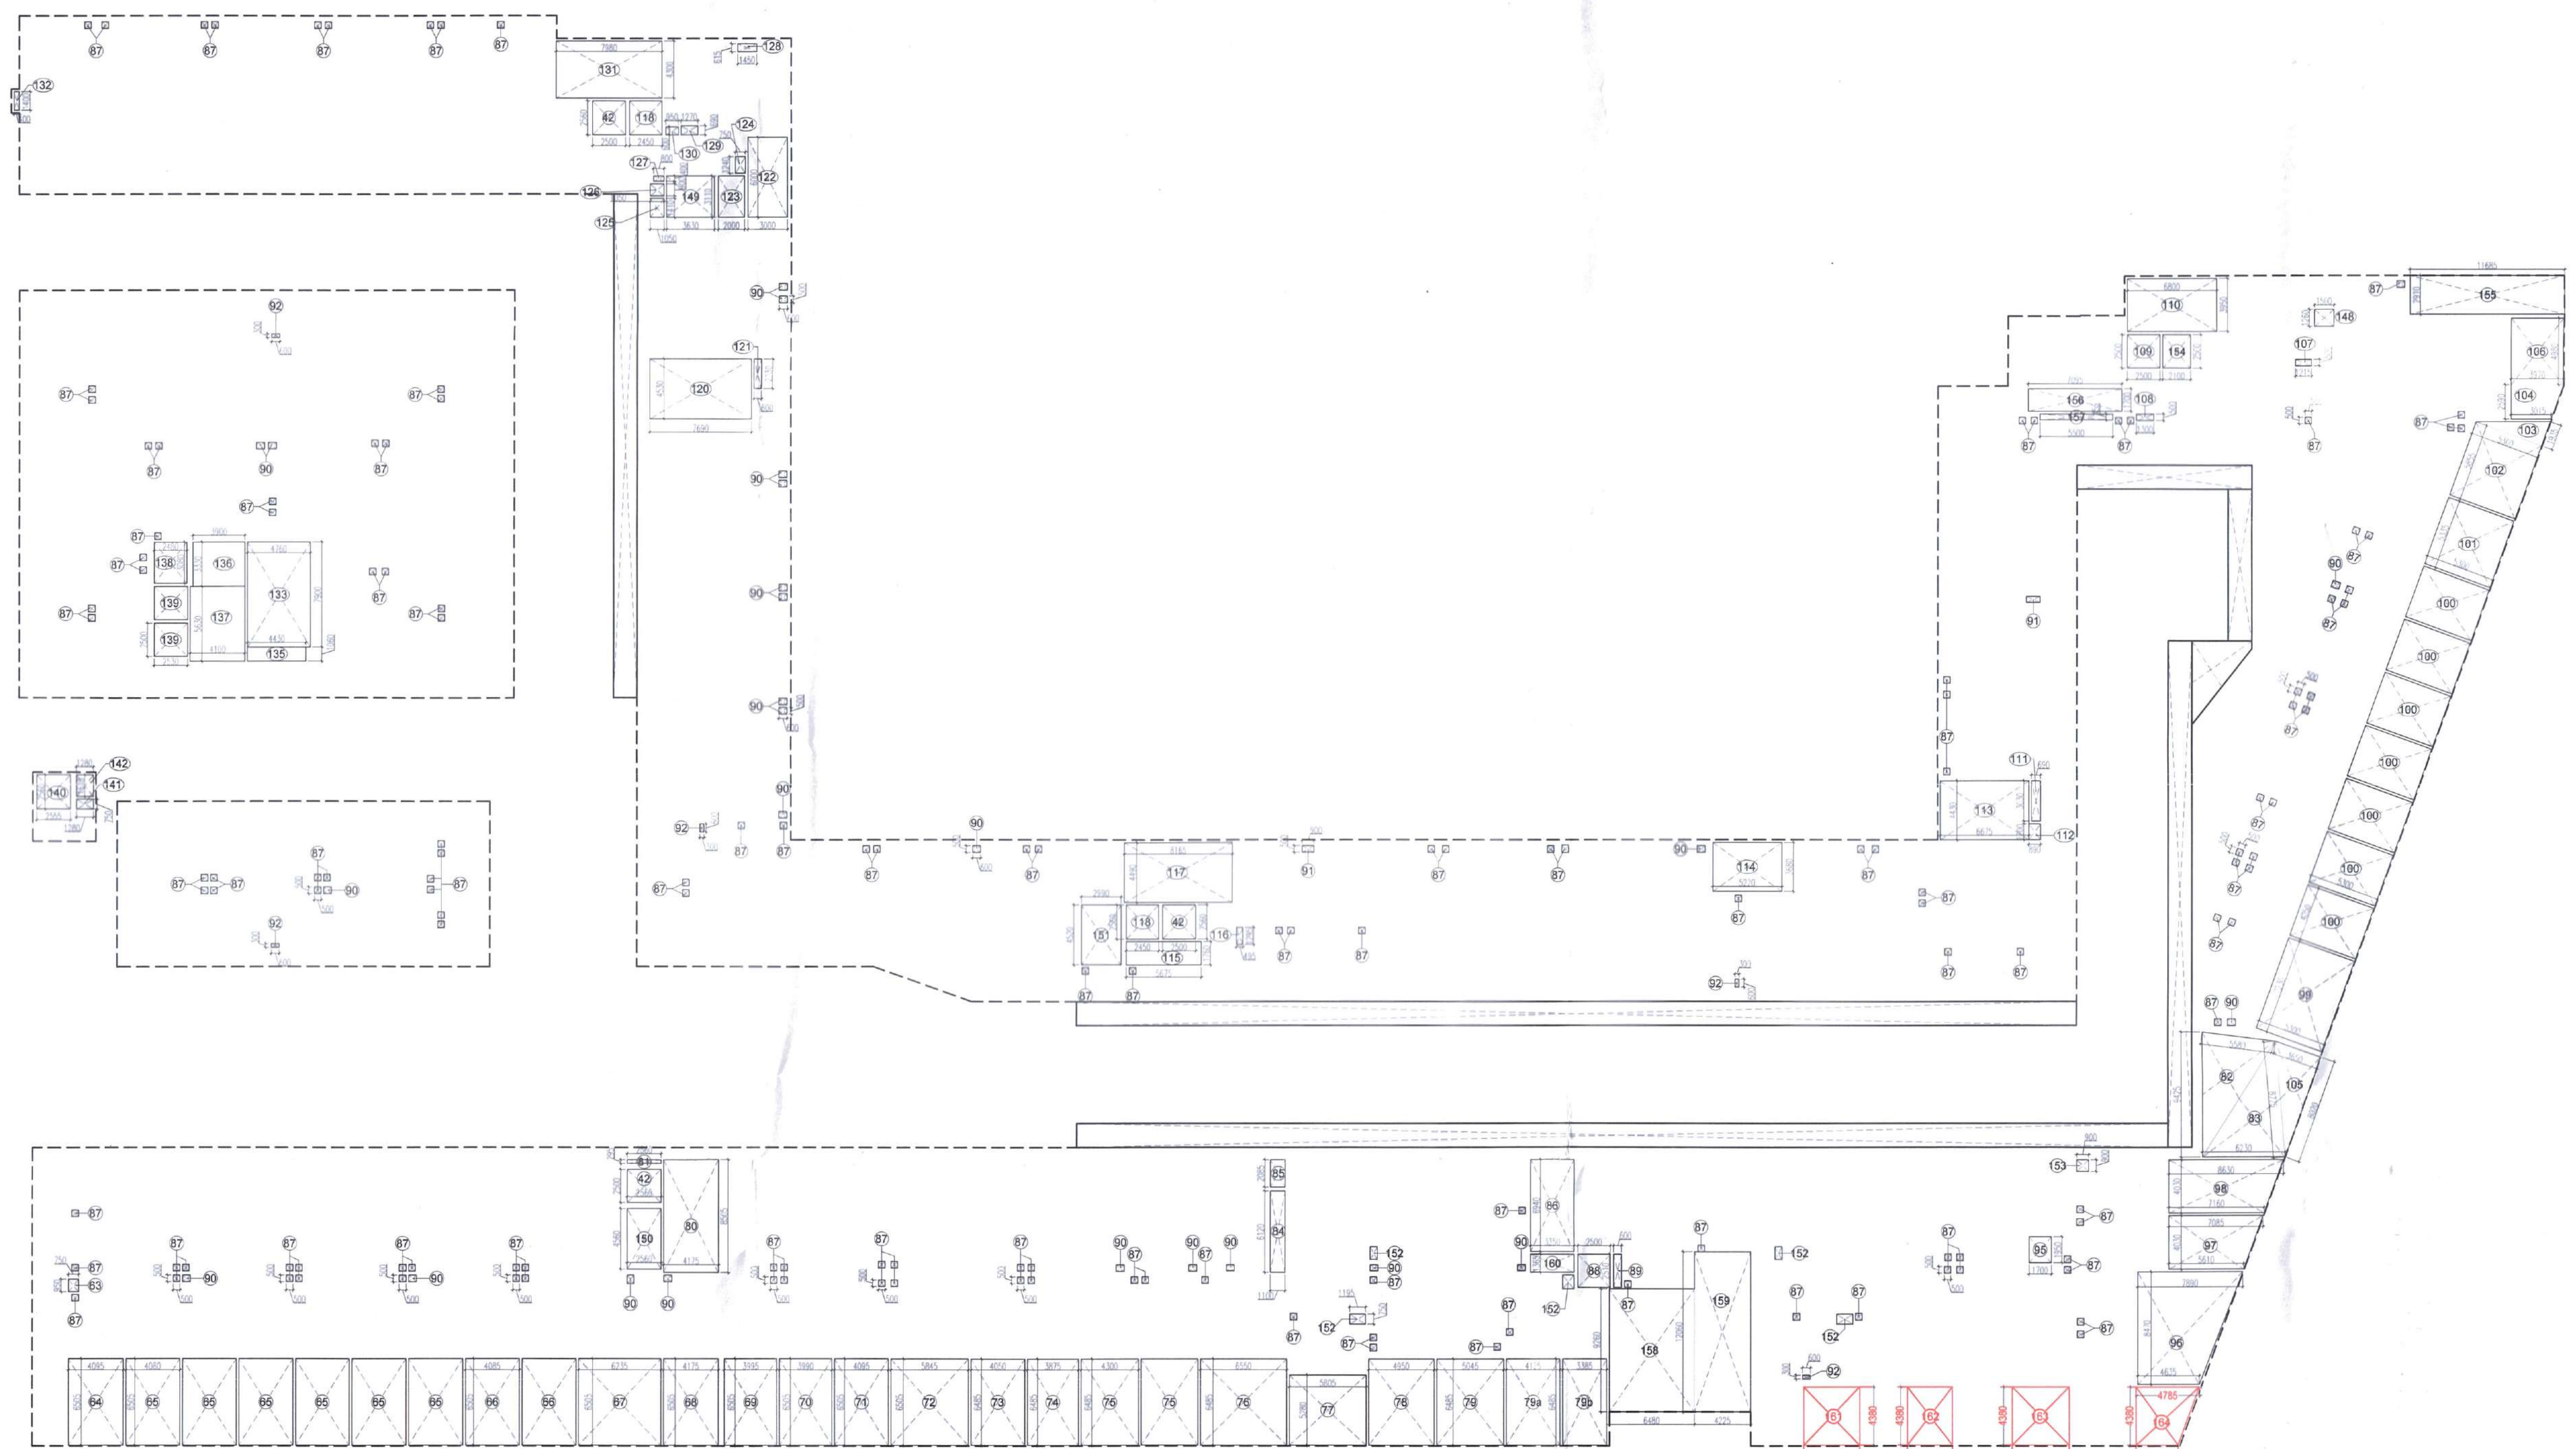

UPPER GROUND FLOOR ADDITIONS

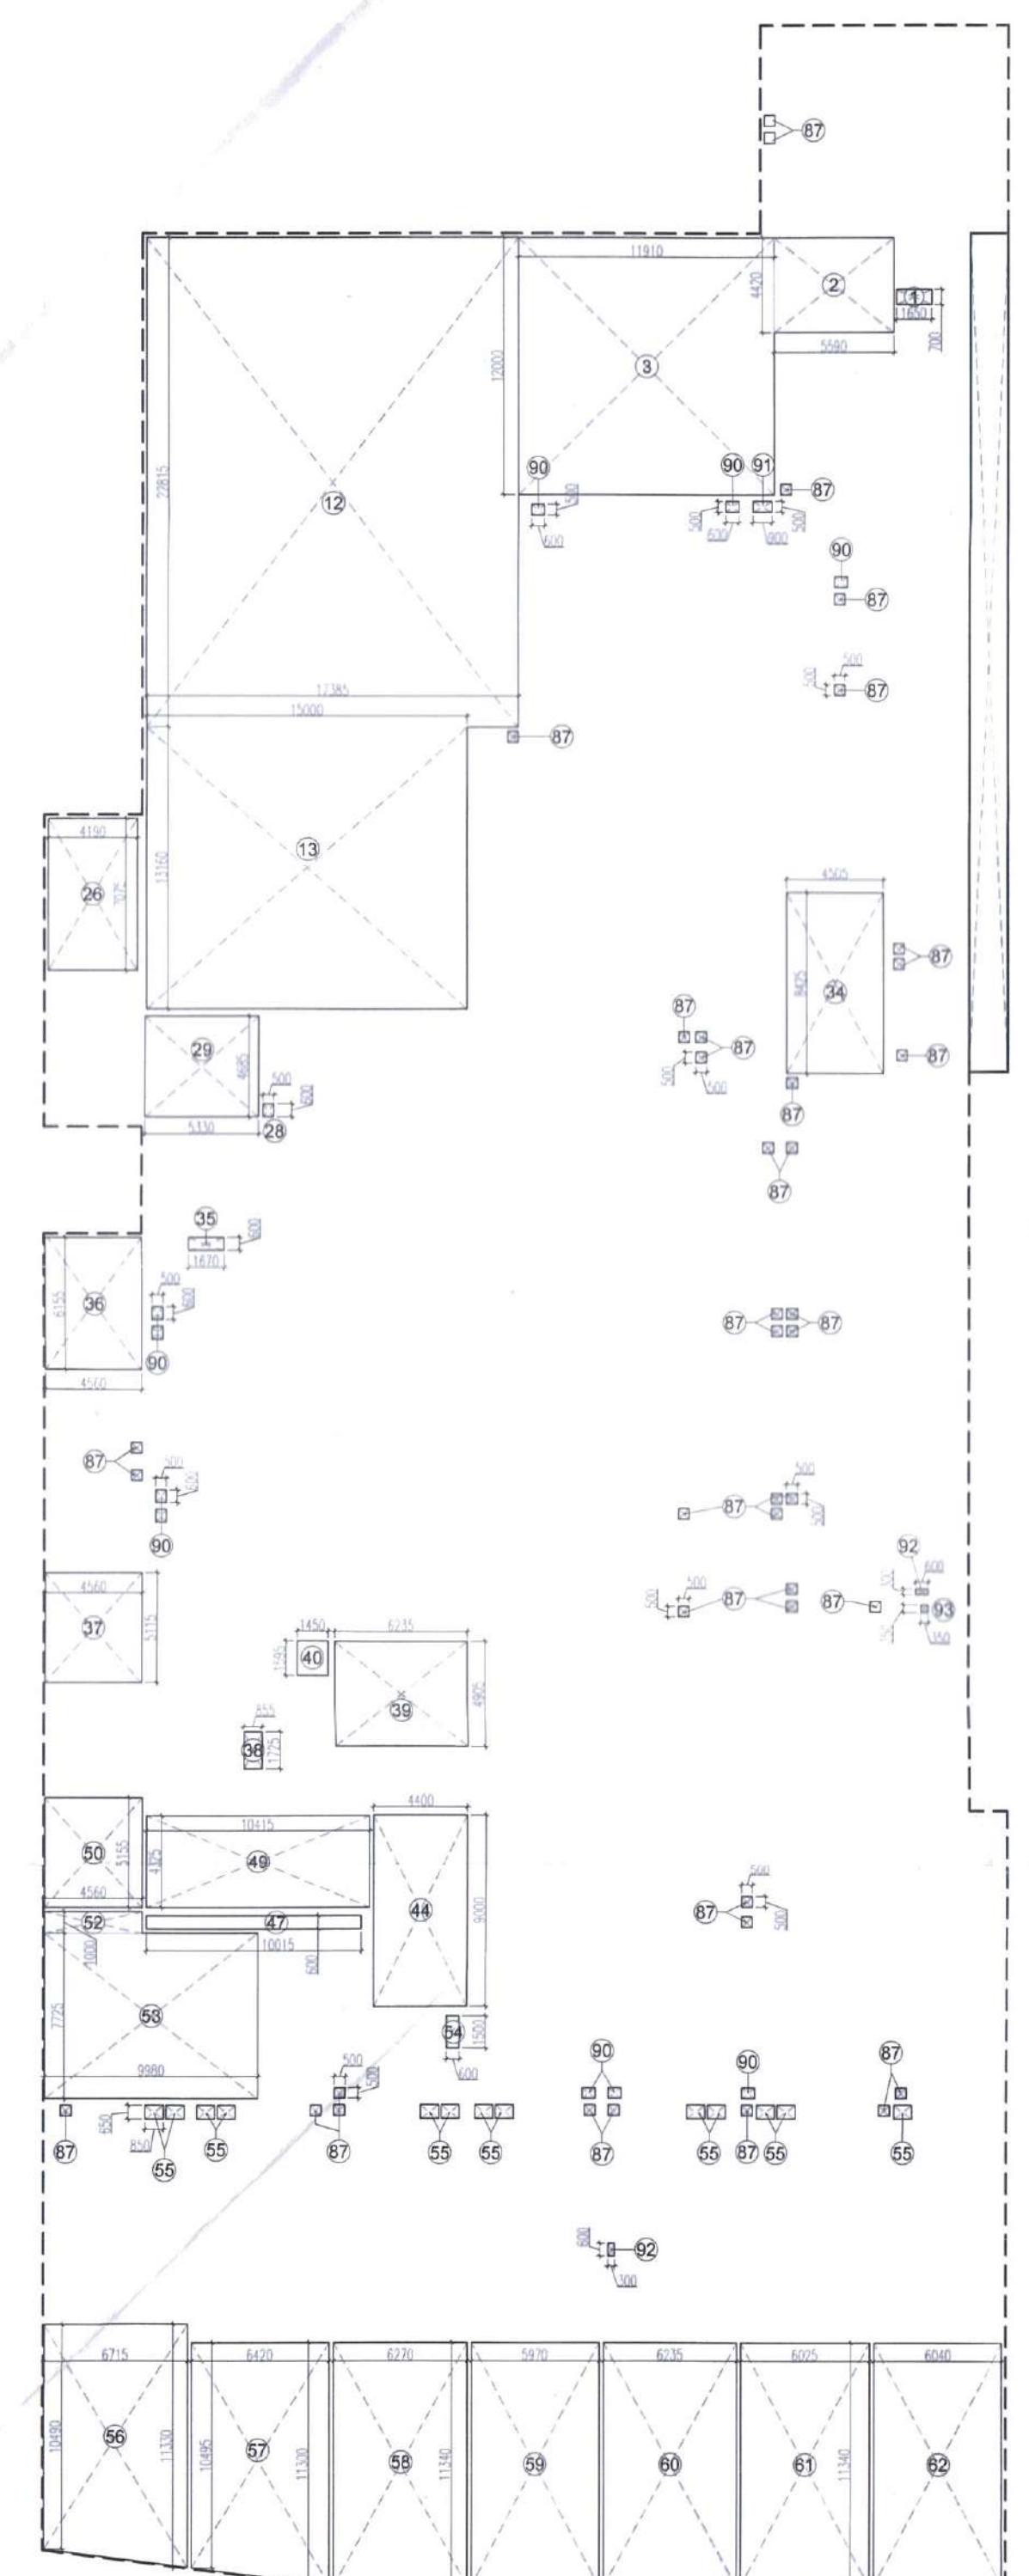

UPPER GROUND FLOOR DEDUCTIONS

S. No.	COEFF.	WIDTH	LENGTH	NOS.	AREA IN SQM
UPPER GROUND FLOOR AREA DETAIL					
ADDITIONS					
A	1	11.855	9.700	1	115.054
A1	1	1.800	39.110	1	70.386
B	1	38.885	48.890	1	178.443
C	1	4.810	14.555	1	69.986
D	1	29.435	26.955	1	793.420
E	1	101.505+43.230/2	13.740	1	856.850
F	1	31.385	36.285	1	1138.177
G	1	1.18.275	22.310	1	2650.911
H	1	10.800	19.760	1	213.406
I	1	134.035+40.840/2	17.860	1	4917.818
J	0.5	7.100	31.850	1	113.096
K	0.5	17.790	27.405	1	243.767
M	1	117.580+14.480/2	6.800	1	114.440
N	1	16.285+23.735/2	16.835	1	366.866
O	0.5	1.800	5.285	1	43.257
P	1	33.385	8.210	1	274.091
Q	1	8.650	6.800	1	58.870
R	1	3.375	11.050	1	37.284
S	1	4.125	7.150	1	29.484
T	1	1.330	5.250	1	6.983
U	1	10.740	4.045	1	43.443
V	1	10.315	9.260	1	95.723
W	1	6.815	1.800	1	12.560
X	1	10.315	16.955	1	173.921
Z	1	83.475	11.985	1	1000.448
AB	1	3.385+11.895/2	7.440	1	79.403
AC	1	17.790	9.360	1	166.814
AD	1	1.800	37.925	1	68.265
AE	1	11.480	48.625	1	558.215
AF	1	17.780	11.520	1	204.826
AG	1	40.840	13.235	1	537.870
AH	1	0.800	1.800	1	1.440
AI	1	7.590	1.800	1	13.662
AK	1	13.260	1.800	1	23.868
AL	1	1.800	11.485	1	20.618
AM	1	37.430	30.285	1	1121.454
AN	1	4.540	6.285	1	28.534
AO	1	4.735	5.185	1	24.510
AP	1	1.800	38.130	1	68.634
AQ	1	62.885	1.800	1	145.787
AS	1	27.795	12.090	1	335.200
TOTAL ADDITIONS (1)					14567.840

S. No.	COEFF.	WIDTH	LENGTH	NOS.	AREA IN SQM
DEDUCTIONS					
1	1	4.885	0.700	1	1.155
2	1	5.590	4.420	1	24.708
3	1	11.910	12.000	1	142.920
12	1	17.385	22.815	1	396.036
13	1	18.000	13.180	1	197.400
26	1	4.100	7.075	1	29.044
28	1	0.500	0.800	1	0.300
29	1	8.530	4.885	1	26.071
34	1	4.595	8.425	1	37.555
35	1	1.670	0.800	1	1.002
36	1	4.580	6.155	1	28.087
37	1	4.580	5.115	1	23.324
38	1	0.855	1.725	1	1.475
39	1	0.235	4.905	1	30.583
40	1	1.455	1.395	1	2.113
42	1	2.580	2.500	3	19.200
44	1	4.485	0.800	1	3.588
47	1	10.015	0.800	1	8.009
49	1	10.415	4.335	1	45.045
50	1	4.580	5.115	1	23.307
52	1	4.580	1.000	1	4.580
53	1	9.880	7.725	1	77.068
54	1	0.800	1.300	1	0.800
55	1	0.885	3.950	1	7.883
56	1	11.335+10.485/2	6.715	1	73.281
57	1	10.485+11.335/2	6.420	1	69.862
58	1	6.270	11.340	1	71.102
59	1	5.970	11.340	1	67.700
60	1	6.235	11.340	1	70.705
61	1	6.025	11.340	1	68.324
62	1	6.645	11.340	1	75.494
63	1	0.790	0.850	1	0.713
64	1	4.085	6.505	1	26.636
65	1	4.080	6.505	1	26.541
66	1	4.085	6.505	2	53.146
67	1	6.235	6.505	1	40.569
68	1	4.175	6.505	1	27.158
69	1	3.885	6.505	1	25.287
70	1	3.990	6.505	1	25.955
71	1	4.085	6.505	1	26.636
72	1	3.845	6.505	1	25.022
73	1	4.050	6.485	1	26.264
74	1	3.875	6.485	1	25.120
80	1	4.175	6.505	1	27.158
81	1	2.580	0.295	1	0.768
82	0.5	5.580	9.425	1	26.290
83	0.5	8.430	8.775	1	37.234
84	1	1.100	6.120	1	6.732
85	1	1.100	2.085	1	2.294
86	1	3.330	9.840	1	32.748
87	1	0.800	0.500	181	45.250
88	1	2.510	2.110	1	5.276
89	1	0.800	2.810	1	1.508
90	0.5	0.800	0.800	28	8.400
91	1	0.800	0.500	3	1.300
92	1	0.800	0.300	7	1.260
93	1	0.380	0.380	1	0.143
95	1	1.700	1.890	1	3.215
96	1	7.80+4.035/2	8.470	1	63.043
97	1	5.81+7.085/2	4.030	1	25.580
98	1	11.04+6.59/2	4.400	1	55.617
99	1	5.500	7.230	1	39.719
100	1	5.300	4.090	7	190.263
101	1	5.300	3.335	1	17.676
102	1	5.300	5.855	1	31.032
103	0.5	5.300	1.105	1	2.918
104	1	3.015+3.970/2	2.560	1	9.048
105	0.5	3.38	8.020	1	13.637
106	1	3.970	4.880	1	19.771
107	1	1.215	0.500	1	0.608
108	1	0.100	1.300	1	0.130
109	1	2.500	2.500	1	6.250
110	1	0.800	3.950	1	3.160
111	1	0.880	3.030	1	2.681
112	1	0.880	1.200	1	1.056
113	1	0.875	4.430	1	26.370
114	1	0.875	3.480	1	19.388
115	1	2.675	1.780	1	5.888
116	1	0.485	1.285	1	0.641
117	1	8.180	4.450	1	36.601
118	1	2.450	2.550	2	12.544
119	1	7.850	6.530	1	51.258
121	1	0.800	2.230	1	1.788
122	1	3.080	6.800	1	16.902
123	1	2.000	3.110	1	6.220
124	1	0.750	1.240	1	0.930
125	1	1.000	1.410	1	1.414
126	1	1.050	0.800	1	0.840
127	1	0.800	0.400	1	0.320
128	1	1.480	0.815	1	0.862
129	1	1.270	0.960	1	0.776
130	1	0.940	0.880	1	0.828
131	1	7.880	4.300	1	34.314
132	1	0.400	1.450	1	0.580
133	1	4.780	7.800	1	37.804
134	1	4.430	1.060	1	4.696
136	1	3.800	3.330	1	12.867
137	1	4.100	5.800	1	23.880
138	1	2.480	3.080	1	7.638
139	1	2.530	2.500	2	12.620
140	1	2.580	2.560	1	6.541
141	1	1.280	0.750	1	0.960
142	1	1.280	1.810	1	2.301
146	1	1.500	1.260	1	1.890
148	1	2.850	3.110	1	11.266
150	1	2.590	4.560	1	11.874
151	1	2.880	6.520	1	18.775
152	1	1.180	0.750	1	0.885
153	1	0.800	0.800	1	0.640
154	1	2.100	2.500	1	5.250
155	1	11.685	2.810	1	34.023
156	1	7.590	1.700	1	12.903
157	1	5.500	0.455	1	2.503
158	1	8.480	8.260	1	70.058
159	1	4.225	12.080	1	50.954
160	1	3.365	3.365	1	4.673
TOTAL DEDUCTIONS (2)					3538.262
NET RETAIL FAR ALREADY SANCTIONED (3) = (1)-(2)					10787.515

S. No.	COEFF.	WIDTH	LENGTH	NOS.	AREA IN SQM
UPPER GROUND RESIDENTIAL LOBBY AREA DETAIL					
ADDITION					
L1	1	8.455	11.745	2	197.828
L2	1	3.975	4.860	1	28.911
L3	1	3.850	0.800	1	3.080
L4	1	8.030	8.450	1	67.714
TOTAL ADDITION (4)					231.873
DEDUCTION					
1	1	5.800	1.800	2	41.796
2	1	2.850	2.100	2	10.752
3	1	3.150	2.480	2	15.688
4	1	0.380	2.100	2	1.638
5	1	2.960	2.100	2	10.752
6	1	5.275	4.450	1	23.474
7	1	3.300	0.800	1	1.880
8	1	2.895	2.100	2	12.159
10	1	0.530	2.310	1	1.224
11	1	2.250	2.580	1	5.832
12	1	3.050	2.280	1	6.939
13	1	2.250	3.010	1	20.528
14	1	3.055	0.740	1	2.934
16	1	1.130	0.840	1	0.948
TOTAL ADDITION (5)					166.285
NET RESIDENTIAL FAR (5) = (4)-(5)					75.718


S. No.	COEFF.	WIDTH	LENGTH	NOS.	AREA IN SQM
ADDITION AREA					
J	1	34.035+32.420/2	4.430	1	147.196
TOTAL ADDITIONS (ADDITIONS)					147.196
DEDUCTIONS					
161	1	4.185	4.380	1	18.332
162	1	3.400	4.380	1	14.814
163	1	4.320	4.380	1	18.822
164	1	4.320+1.800/2	1.800	1	4.515
TOTAL DEDUCTIONS (6)					66.608
TOTAL ADDITIONAL AREA (6) = (4)-(6)					77.588
TOTAL PROPOSED RETAIL FAR (7) = (3)+(6)					10865.204

This is a "PROVISIONAL" PLAN approved only for the purpose of obtaining objections from the public.

DD MEMBER BPAC

TO BE READ WITH THIS OFFICE MEMO NO. 29/5/2008 DATED: 29/7/2008

Rem Arta Base

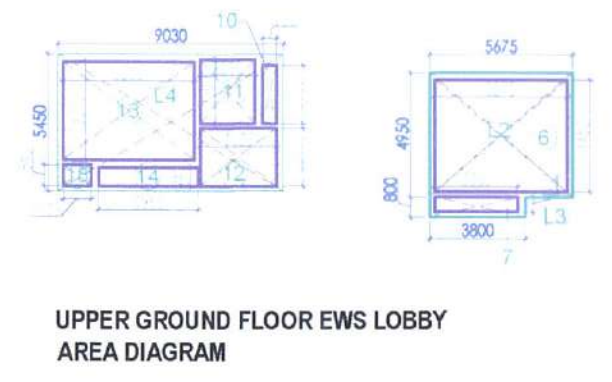

UPPER GROUND FLOOR AREA DETAIL					
S. No.	COEFF.	WIDTH	LENGTH	NOS. AREA IN SQMT	
ADDITIONS					
A	1	11.855	9.700	1	113.064
A1	1	1.800	30.110	1	70.398
B	1	38.865	46.880	1	1799.443
C	1	4.610	14.555	1	67.099
D	1	29.435	26.555	1	773.420
E	(61.500+16.225)/2	13.740	1	856.895	
F	1	31.985	38.225	1	1235.177
G	1	119.270	22.510	1	2684.914
H	1	10.800	17.880	1	193.408
I	(34.035+40.545)/2	17.880	1	697.639	
J	0.5	7.100	31.850	1	113.098
K	0.5	17.750	27.425	1	243.197
L	(17.550+15.455)/2	0.920	1	114.440	
M	(10.200+25.125)/2	18.625	1	368.598	
N	0.5	5.660	15.285	1	43.257
O	1	33.385	8.210	1	274.091
P	1	0.850	1.950	1	35.970
Q	1	3.375	11.090	1	37.284
R	1	4.125	7.150	1	29.484
S	1	1.330	5.290	1	6.983
T	1	10.740	0.585	1	43.643
U	1	10.315	0.280	1	85.723
V	1	8.615	1.800	1	12.599
W	1	10.315	18.265	1	188.591
X	1	83.473	11.685	1	1000.448
Y	(80.360+11.685)/2	7.440	1	74.403	
Z	1	17.750	0.360	1	166.514
AA	1	1.800	37.525	1	98.265
AB	1	11.480	48.635	1	558.215
AC	1	17.750	11.520	1	204.826
AD	1	40.640	13.225	1	537.879
AE	1	0.900	1.800	1	1.680
AF	1	73.750	1.800	1	133.350
AG	1	13.225	1.800	1	23.850
AH	1	1.800	11.455	1	20.519
AM	1	37.030	30.255	1	1121.454
AN	1	4.540	0.285	1	28.534
AO	1	1.800	11.455	1	20.519
AP	1	82.665	1.800	1	148.197
AT	1	27.735	12.000	1	335.208
TOTAL ADDITIONS (I) = 14567.840					