



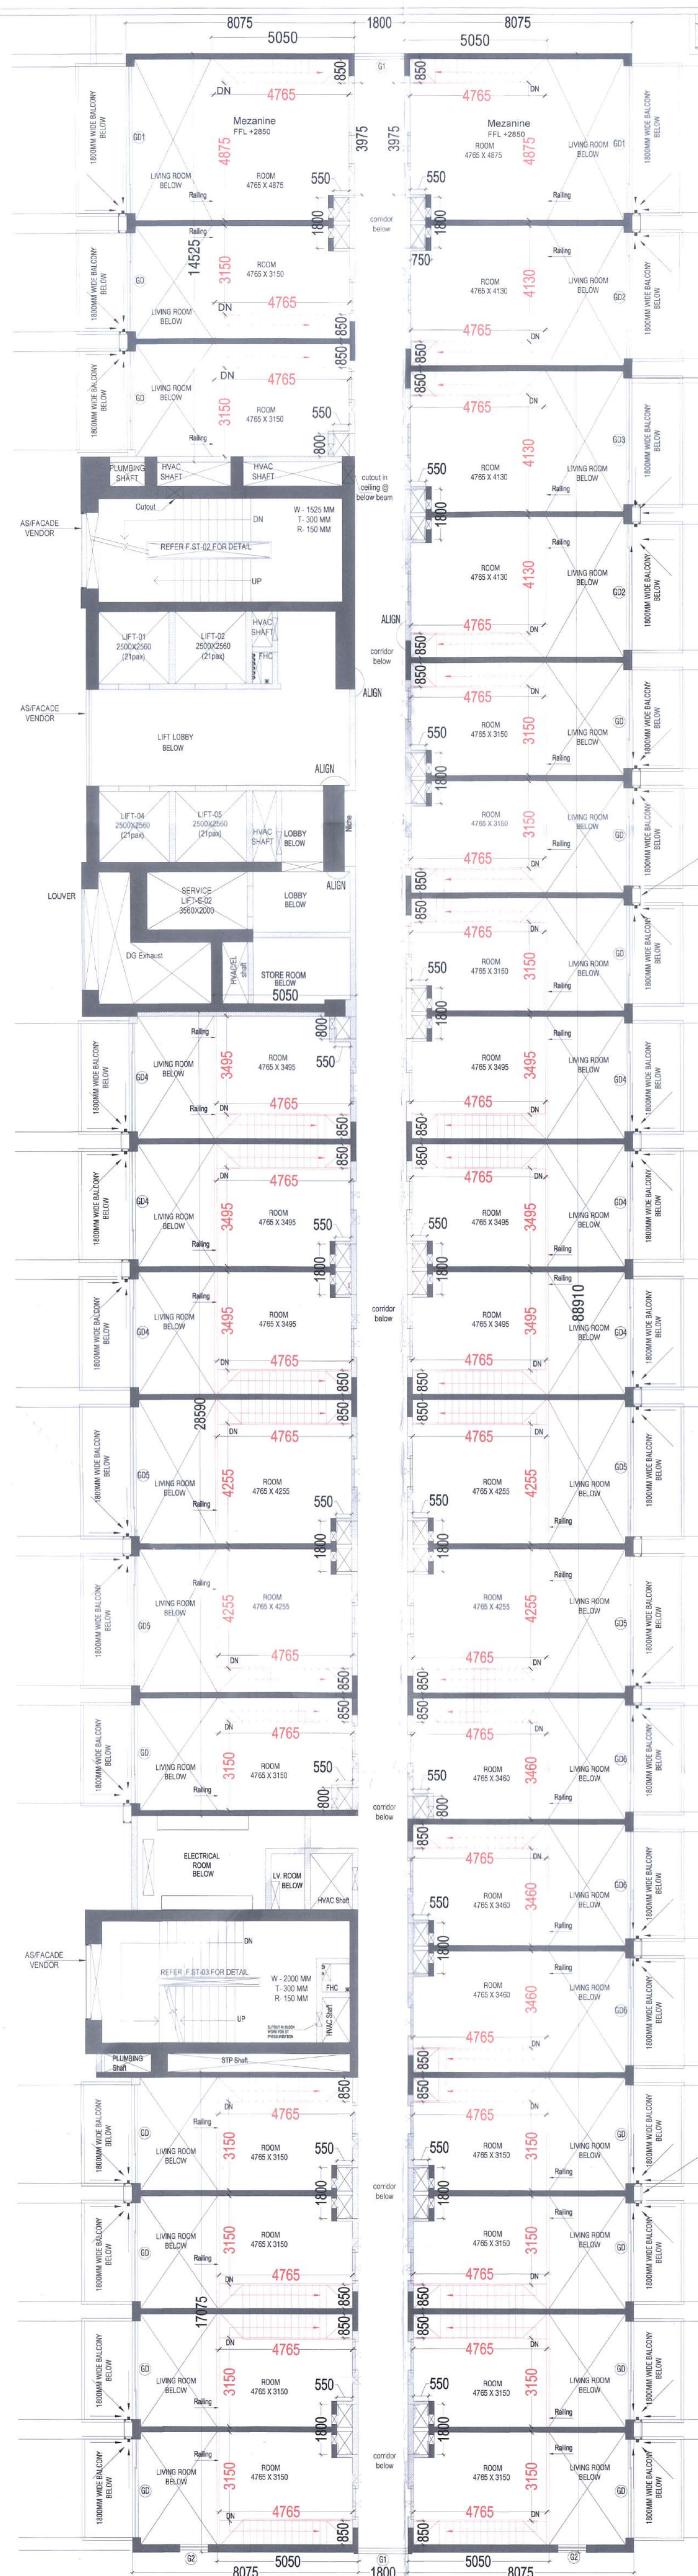


TYPICAL (6th,7th,9th,11th,12th,14th,15th & 17th)
MEZZANINE FLOOR PLAN

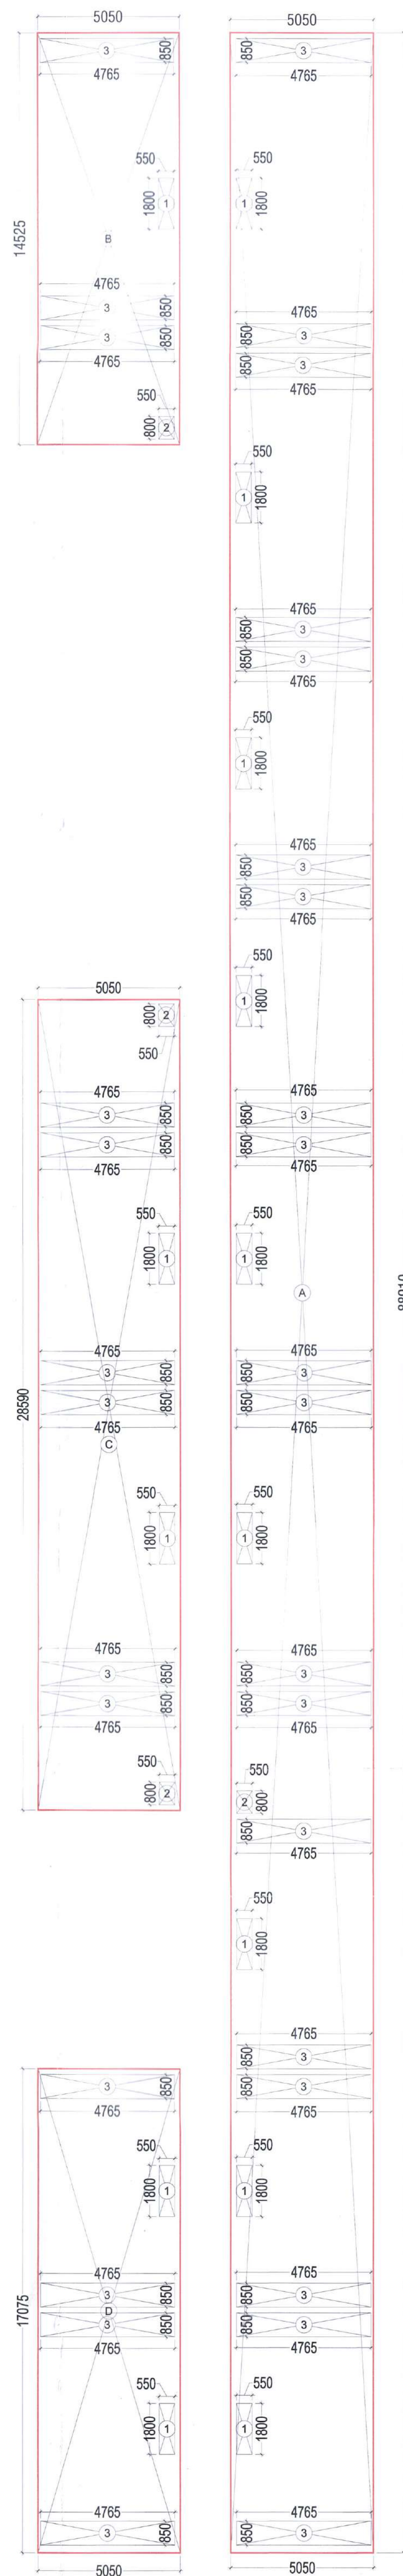

TYPICAL (6th,7th,9th,11th,12th,14th,15th & 17th)
MEZZANINE FLOOR AREA DETAIL

TYPICAL (6TH TO 18TH) MEZZANINE FLOOR AREA CALCULATIONS					
S. No.	COEFF.	WIDTH	LENGTH	NOS.	AREA IN SQMT
ADDITIONS					
A	1	5.050	88.910	1	448.996
B	1	5.050	14.525	1	73.351
C	1	5.050	28.590	1	144.380
D	1	5.050	17.075	1	86.229
TOTAL ADDITIONS (1)					752.955
DEDUCTIONS					
1	1	0.550	1.800	14	13.860
2	1	0.550	0.800	4	1.760
3	1	4.765	0.850	32	129.608
TOTAL DEDUCTIONS (2)					145.228
NET RETAIL FAR (3) = (1 - 2)					607.727
NET TYPICAL (6TH TO 18TH) FLOOR RETAIL FAR INCLUDING MEZZANINE FLOOR					2059.621

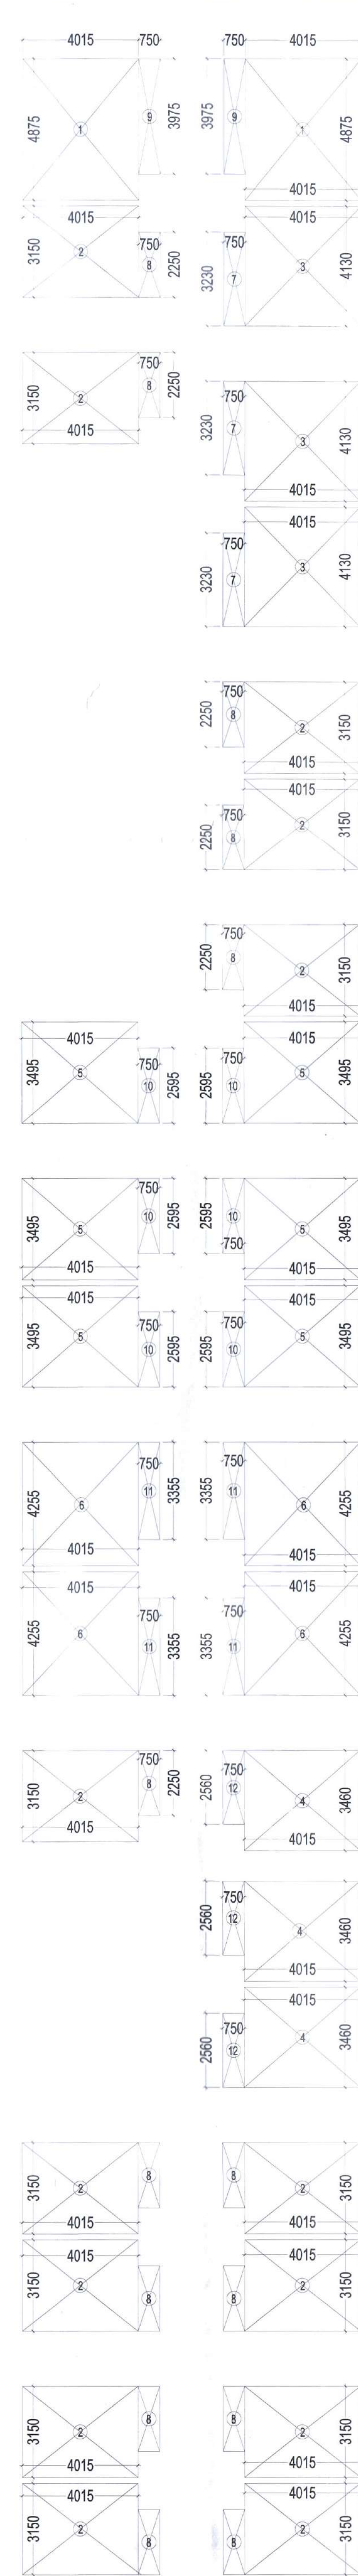

TYPICAL (6th,7th,9th,11th,12th,14th,15th & 17th)
MEZZANINE FLOOR CARPET AREA CALCULATION



TYPICAL (6TH TO 18TH) MEZZANINE FLOOR CARPET AREA CALCULATIONS					
S. No.	COEFF.	WIDTH	LENGTH	NOS.	AREA IN SQMT
ADDITIONS					
1	1	4.015	4.875	2	39.146
2	1	4.015	3.150	14	177.062
3	1	4.015	4.130	3	49.746
4	1	4.015	3.460	3	41.676
5	1	4.015	3.495	6	84.195
6	1	4.015	4.255	4	68.335
7	1	0.750	3.230	3	7.268
8	1	0.750	2.250	14	23.625
9	1	0.750	3.975	2	5.963
10	1	0.750	2.595	6	11.678
11	1	0.750	3.355	4	10.085
12	1	0.750	2.560	3	5.760
TOTAL ADDITIONS					824.517
NET TYPICAL (6TH TO 18TH) FLOOR RETAIL CARPET AREA INCLUDING MEZZANINE FLOOR					1602.289

This is a "PROVISIONAL BUILDING PLAN" approved only for the purpose of inviting objections from the general public.

MEMO NO. 22584
DATED: 29/11/2022

Principal Architect
ACPL Design Ltd

Checked and found ok for P.A. Health (Internal) Service only with 10% comments in the drawing dated 29/11/2022.

Superintending Engineer (HQ) for Chief Engineer

AD(HQ)























