


AREA ALREADY OBTAINED OCCUPANCY CERTIFICATE FOR ()
B3, B2, B1, LGF, GF, UGF, 1ST & 2ND FLOOR
VIDE MEMO NO. ZP-455/AD(RA)/2021/21544

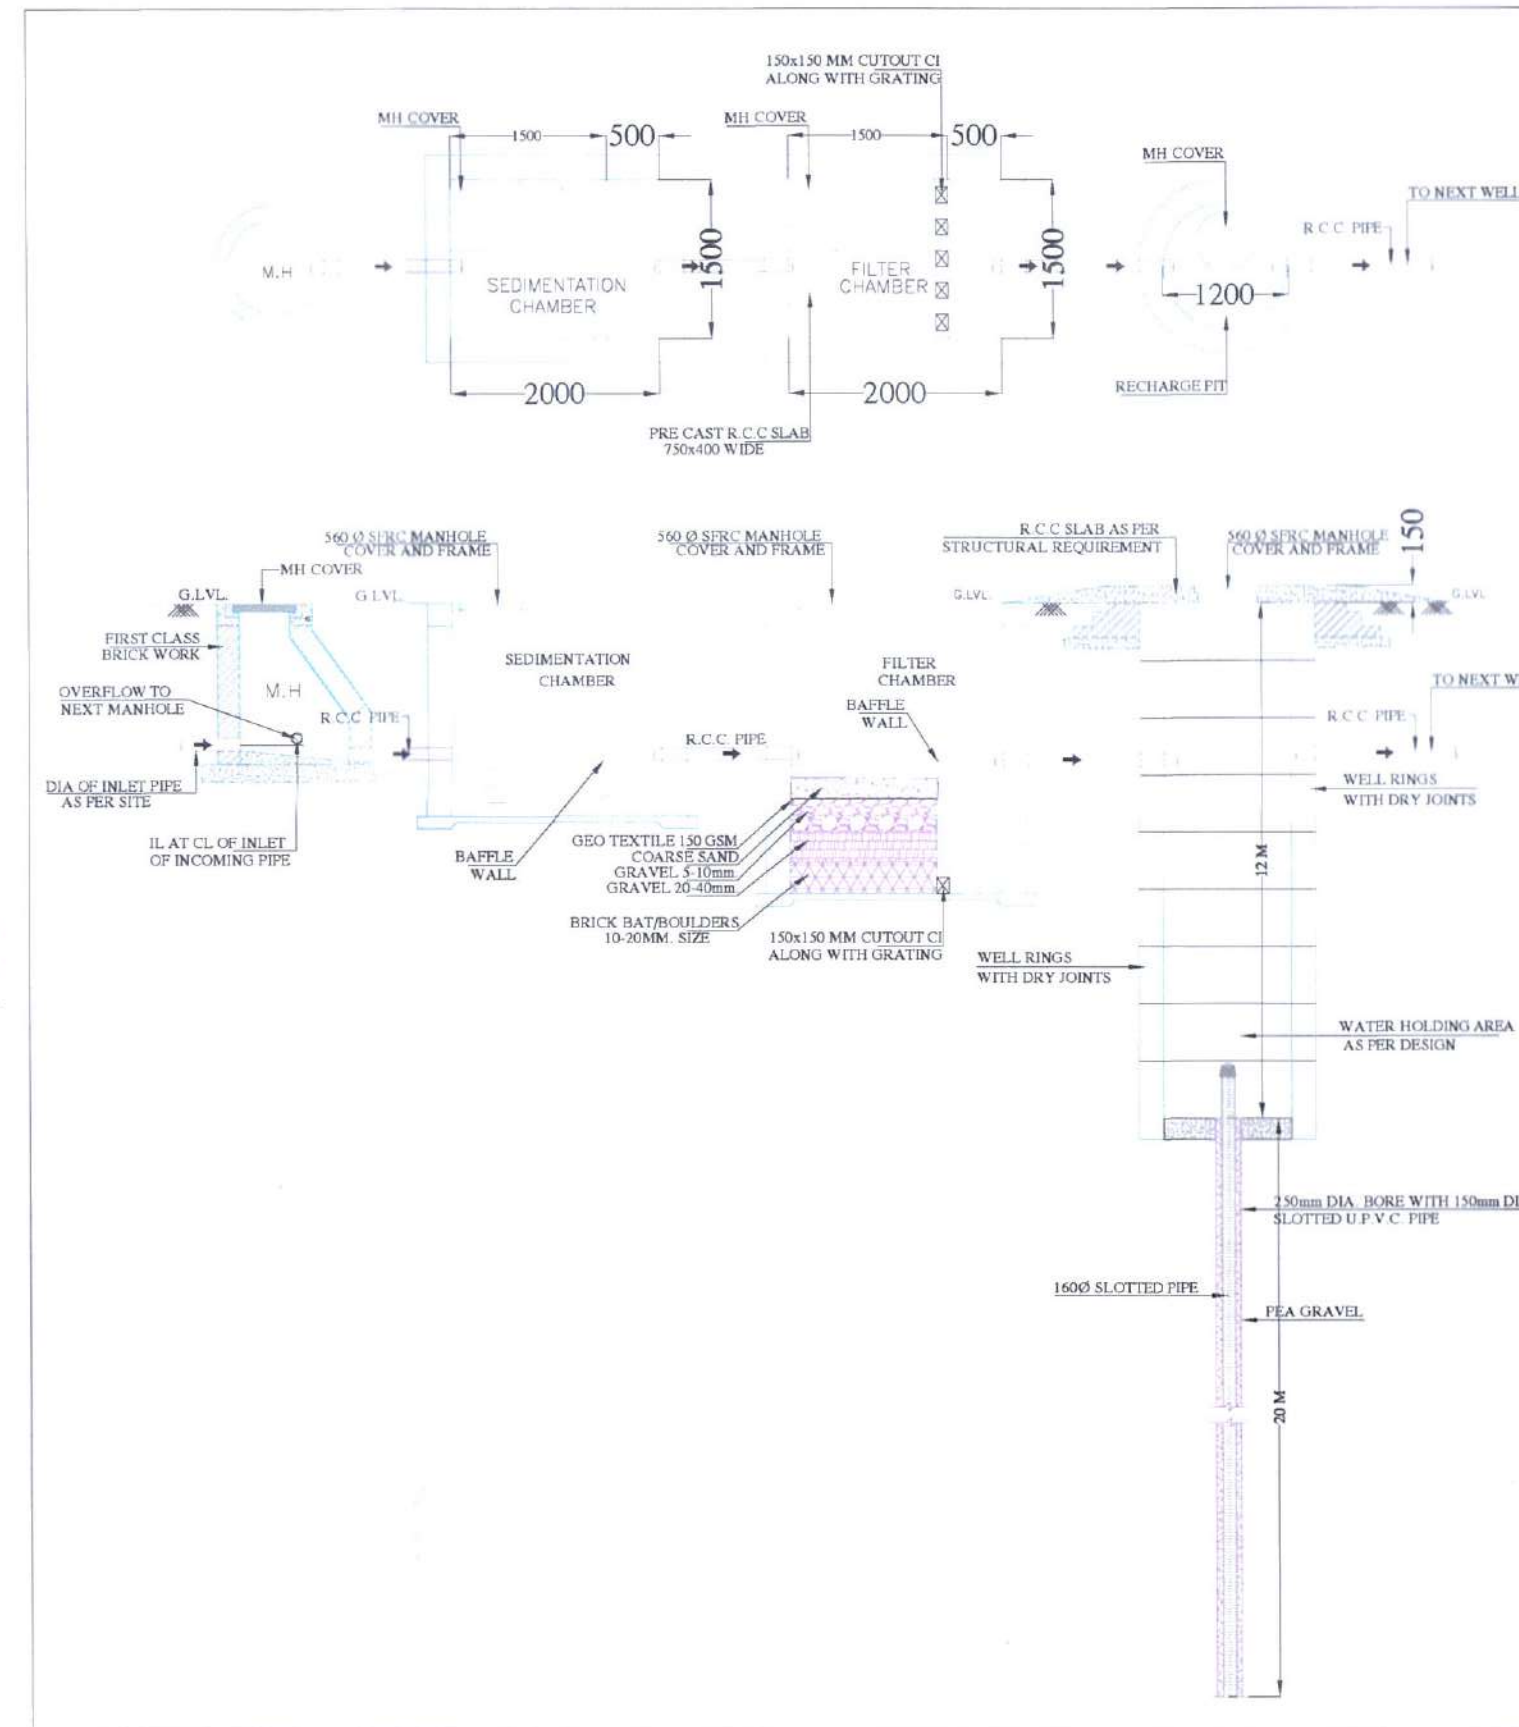

CONVENIENT SHOPS
Total nos. Of shops = 747 Nos. (Approx)
Out of 747 shops, convenient shops at first floor = 02 shops near each tower
AREA = 78.88 sqm i.e. 0.22% of proposed residential FAR

POPULATION STATEMENT						
POPULATION BREAKUP						
S.NO	TOTAL APARTMENT IN TOWER 01 BLOCK	TOTAL APARTMENT IN TOWER 02 BLOCK	TOTAL APARTMENT IN TOWER 01 & 02 BLOCK (A)	MAIN POPULATION (B = A X 5)	TOTAL APARTMENT IN EWS BLOCK (C)	EWS POPULATION (D = C X 2)
						TOTAL POPULATION (E = B+D)
1	250HK	83	333	1665		1665
2	300HK	50	350	1750	47	94
3	EWS					54
4	SERVICE POPULATION					14
TOTAL		135	130	265	1325	54
PROPOSED DENSITY PPA						639
PERMISSIBLE DENSITY PPA						670 TON
RESIDENTIAL COMPONENT FOR DENSITY CALCULATION @ 30% OF THIS SITE AREA = 2.2312 ACRE						