


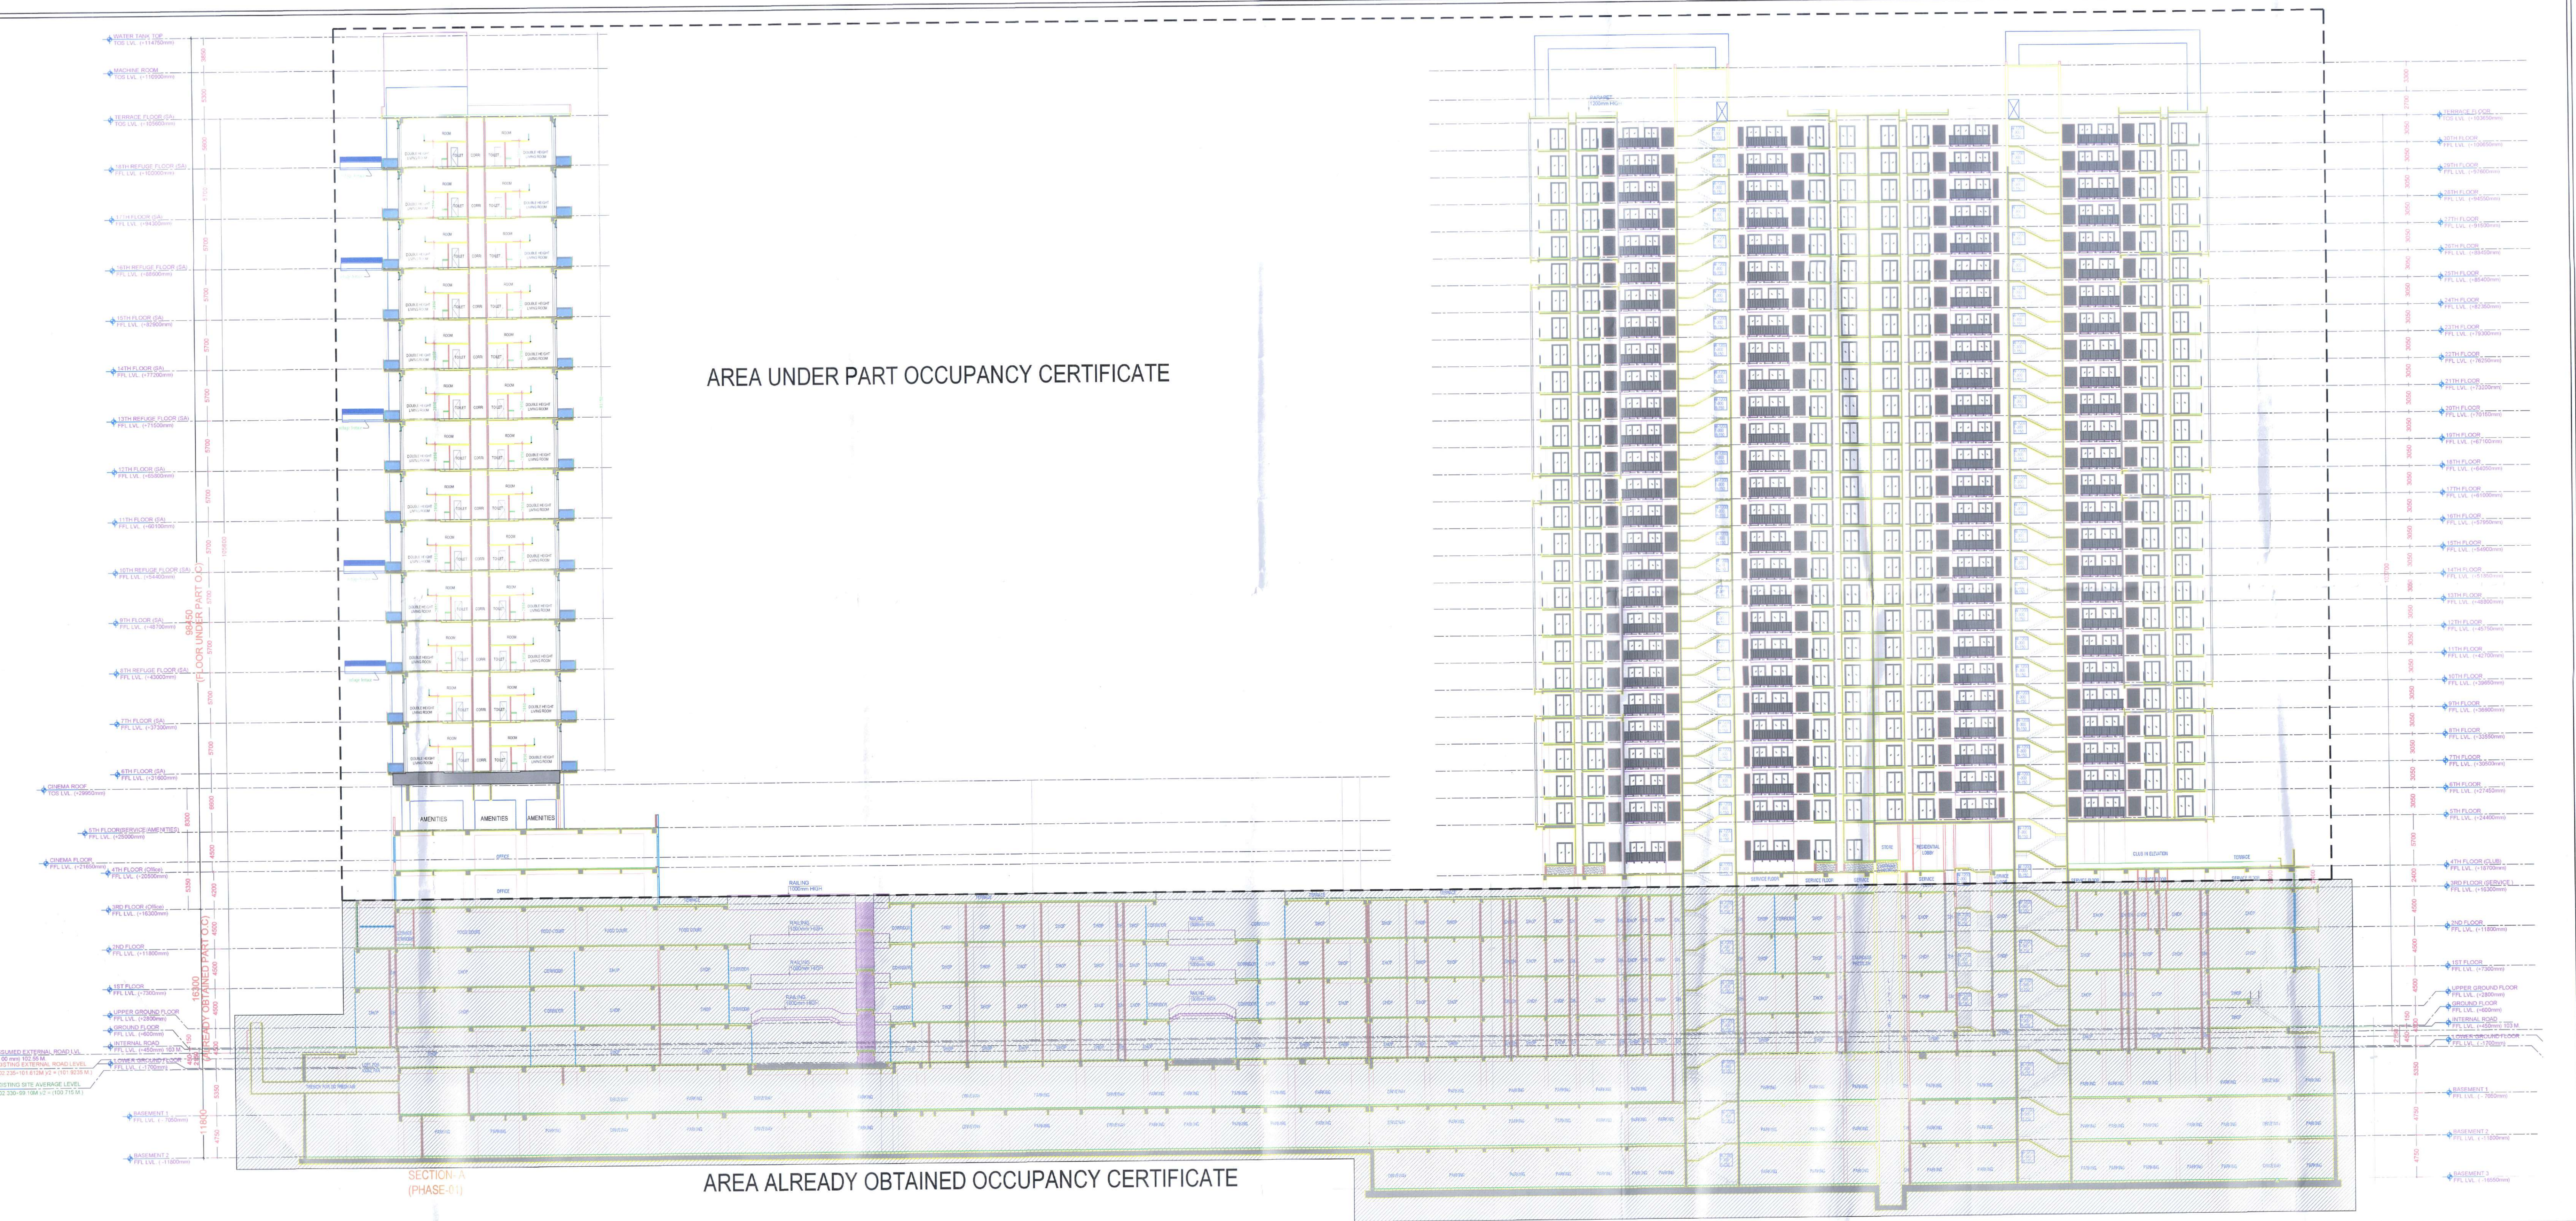

SECTION-A (PHASE-01)


NOTE: This is a "PROVISIONAL BUILDING PLAN" approved only for the purpose of inviting objections from the general public.

DD MEMBER BPAC

TO BE READ WITH THIS OFFICE NO. 22584 DATED: 29/11/2022

Principal Architect: ACPL Design Ltd.


PROJECT: REVISED BUILDING PLAN OF MIXED LAND USE COLONY UNDER TOD POLICY IN COMMERCIAL ZONE (70% COMMERCIAL AND 30% RESIDENTIAL) MEASURING 7.44375 ACRES (LIENCE NO.121 OF 2008 DATED 14-06-2008) IN SECTOR-74 BEING DEVELOPED BY PROMPT ENGINEERING PVT. LTD. GURUGRAM, MANESAR URBAN COMPLEX.

OWNER'S SIGNATURE: [Signature]

ARCHITECT'S SIGNATURE: [Signature]

DRAWING TITLE: SECTION A

DRAWING NO: A-27 SCALE: 1:150

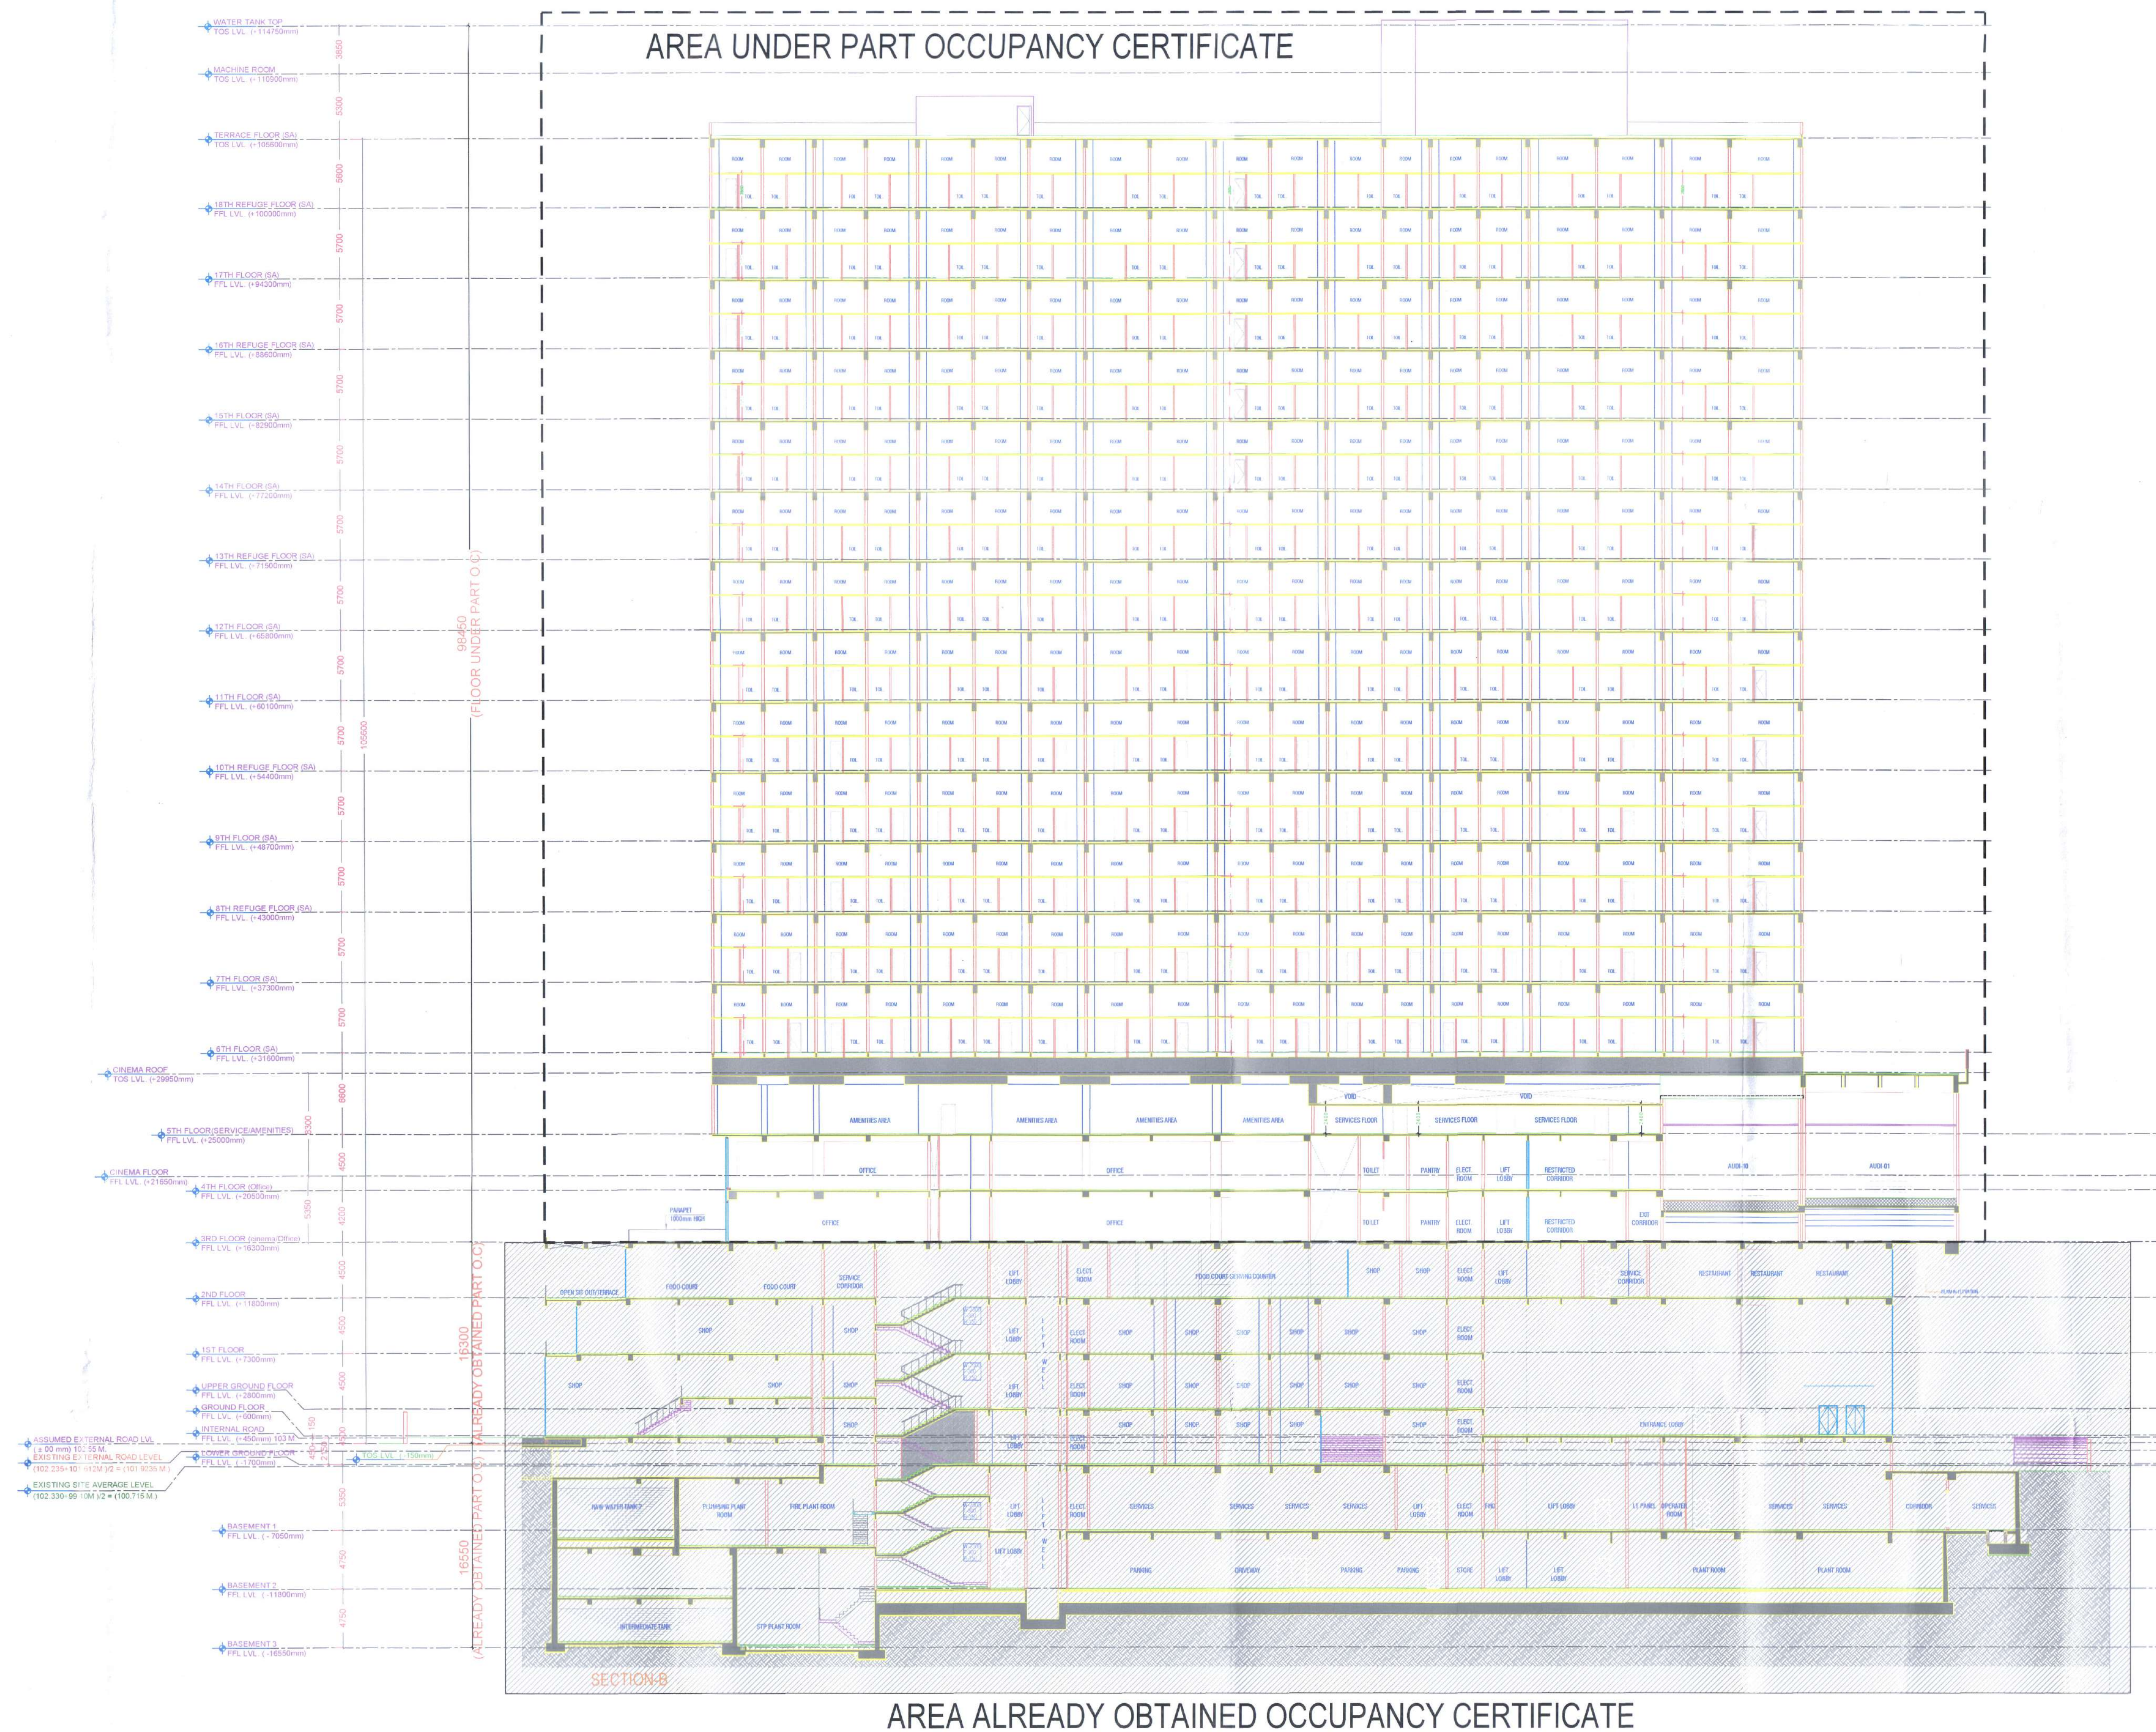

This is a "PROVISIONAL BUILDING PLAN" approved only for the purpose of notifying objections from the general public.

Principal Architect: *[Signature]*  
 A.T.P.

Principal Architect: *[Signature]*  
 A.T.P.

TO BE READ WITH THIS OFFICE  
 MEMO NO: 22584  
 DATED: 21/7/2022

Ram Avtar Singh  
 ADP(HQ)

- ALL LIFTS SHALL HAVE 100% POWER BACK-UP.
- ALL ELECTRICAL INSTALLATIONS SHALL BE AS PER PROVISION OF NBC.
- FIRE FIGHTING / SAFETY PROVISIONS WILL BE AS PER RELEVANT NBC PROVISIONS.
- RESIDENT AREA SHALL HAVE MECHANICALLY VENTILATED AS PER BUILDING CODE.
- ALL TOILETS ARE VENTILATED AS PER HARYANA BUILDING CODE 2017.
- BUILDING HAS AUTOMATIC SPRINKLER SYSTEM WHEREVER REQUIRED BY NBC.
- BUILDING WILL BE DESIGNED (STRUCTURES) AS PER RELEVANT U.S. CODES FOR EARTHQUAKE RESISTANCE.
- ALL HIGH-RISE BUILDINGS ARE INTERCONNECTED THROUGH COMMON AREAS.
- SOLAR PANELS OF REQUIRED CAPACITY SHALL BE PROVIDED ON ROOF TOP AS PER HARYANA ZONING NORMS.
- ONE EXTERNAL WALL TOWARDS BALCONY SIDE IN ANY ONE OF THE ROOMS IN RESIDENTIAL APARTMENTS SHOULD BE IN 10% FIRE RATED WITH PROVISION OF SPRINKLER ON INTERNAL SIDE OF THE SAME WALL.
- ALL HANDICAP PARKING WITH RAMPING.
- BUILDING IS MECHANICALLY VENTILATED & FULLY AIR CONDITIONED.

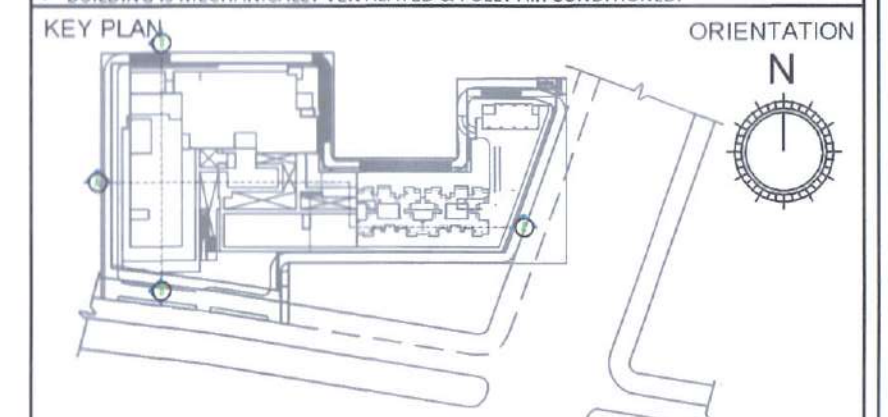

PRINCIPAL ARCHITECT:

**ACPL** ISO 9001:2008  
 Architecture  
 Management  
 Planning  
 ACPL Design Ltd. C-24, South Extension-II, New Delhi-110048  
 T: +91 11 26222266 F: +91 11 26222266  
 www.acplindia.com E: info@acplindia.com

PROJECT: REVISED BUILDING PLAN OF MIXED LAND USE COLONY UNDER TOD POLICY IN COMMERCIAL ZONE (70% COMMERCIAL AND 30% RESIDENTIAL) MEASURING 7.44375 ACRES (LICENCE NO-121 OF 2008 DATED 14-06-2008) IN SECTOR-14 BEING DEVELOPED BY PROMPT ENGINEERING PVT. LTD. GURUGRAM, MANESAR URBAN COMPLEX.

OWNER'S SIGNATURE: *[Signature]*  
 ARCHITECT'S SIGNATURE: *[Signature]*

DRAWING TITLE: SECTION B

DRAWING NO: A-27A SCALE: 1:150