


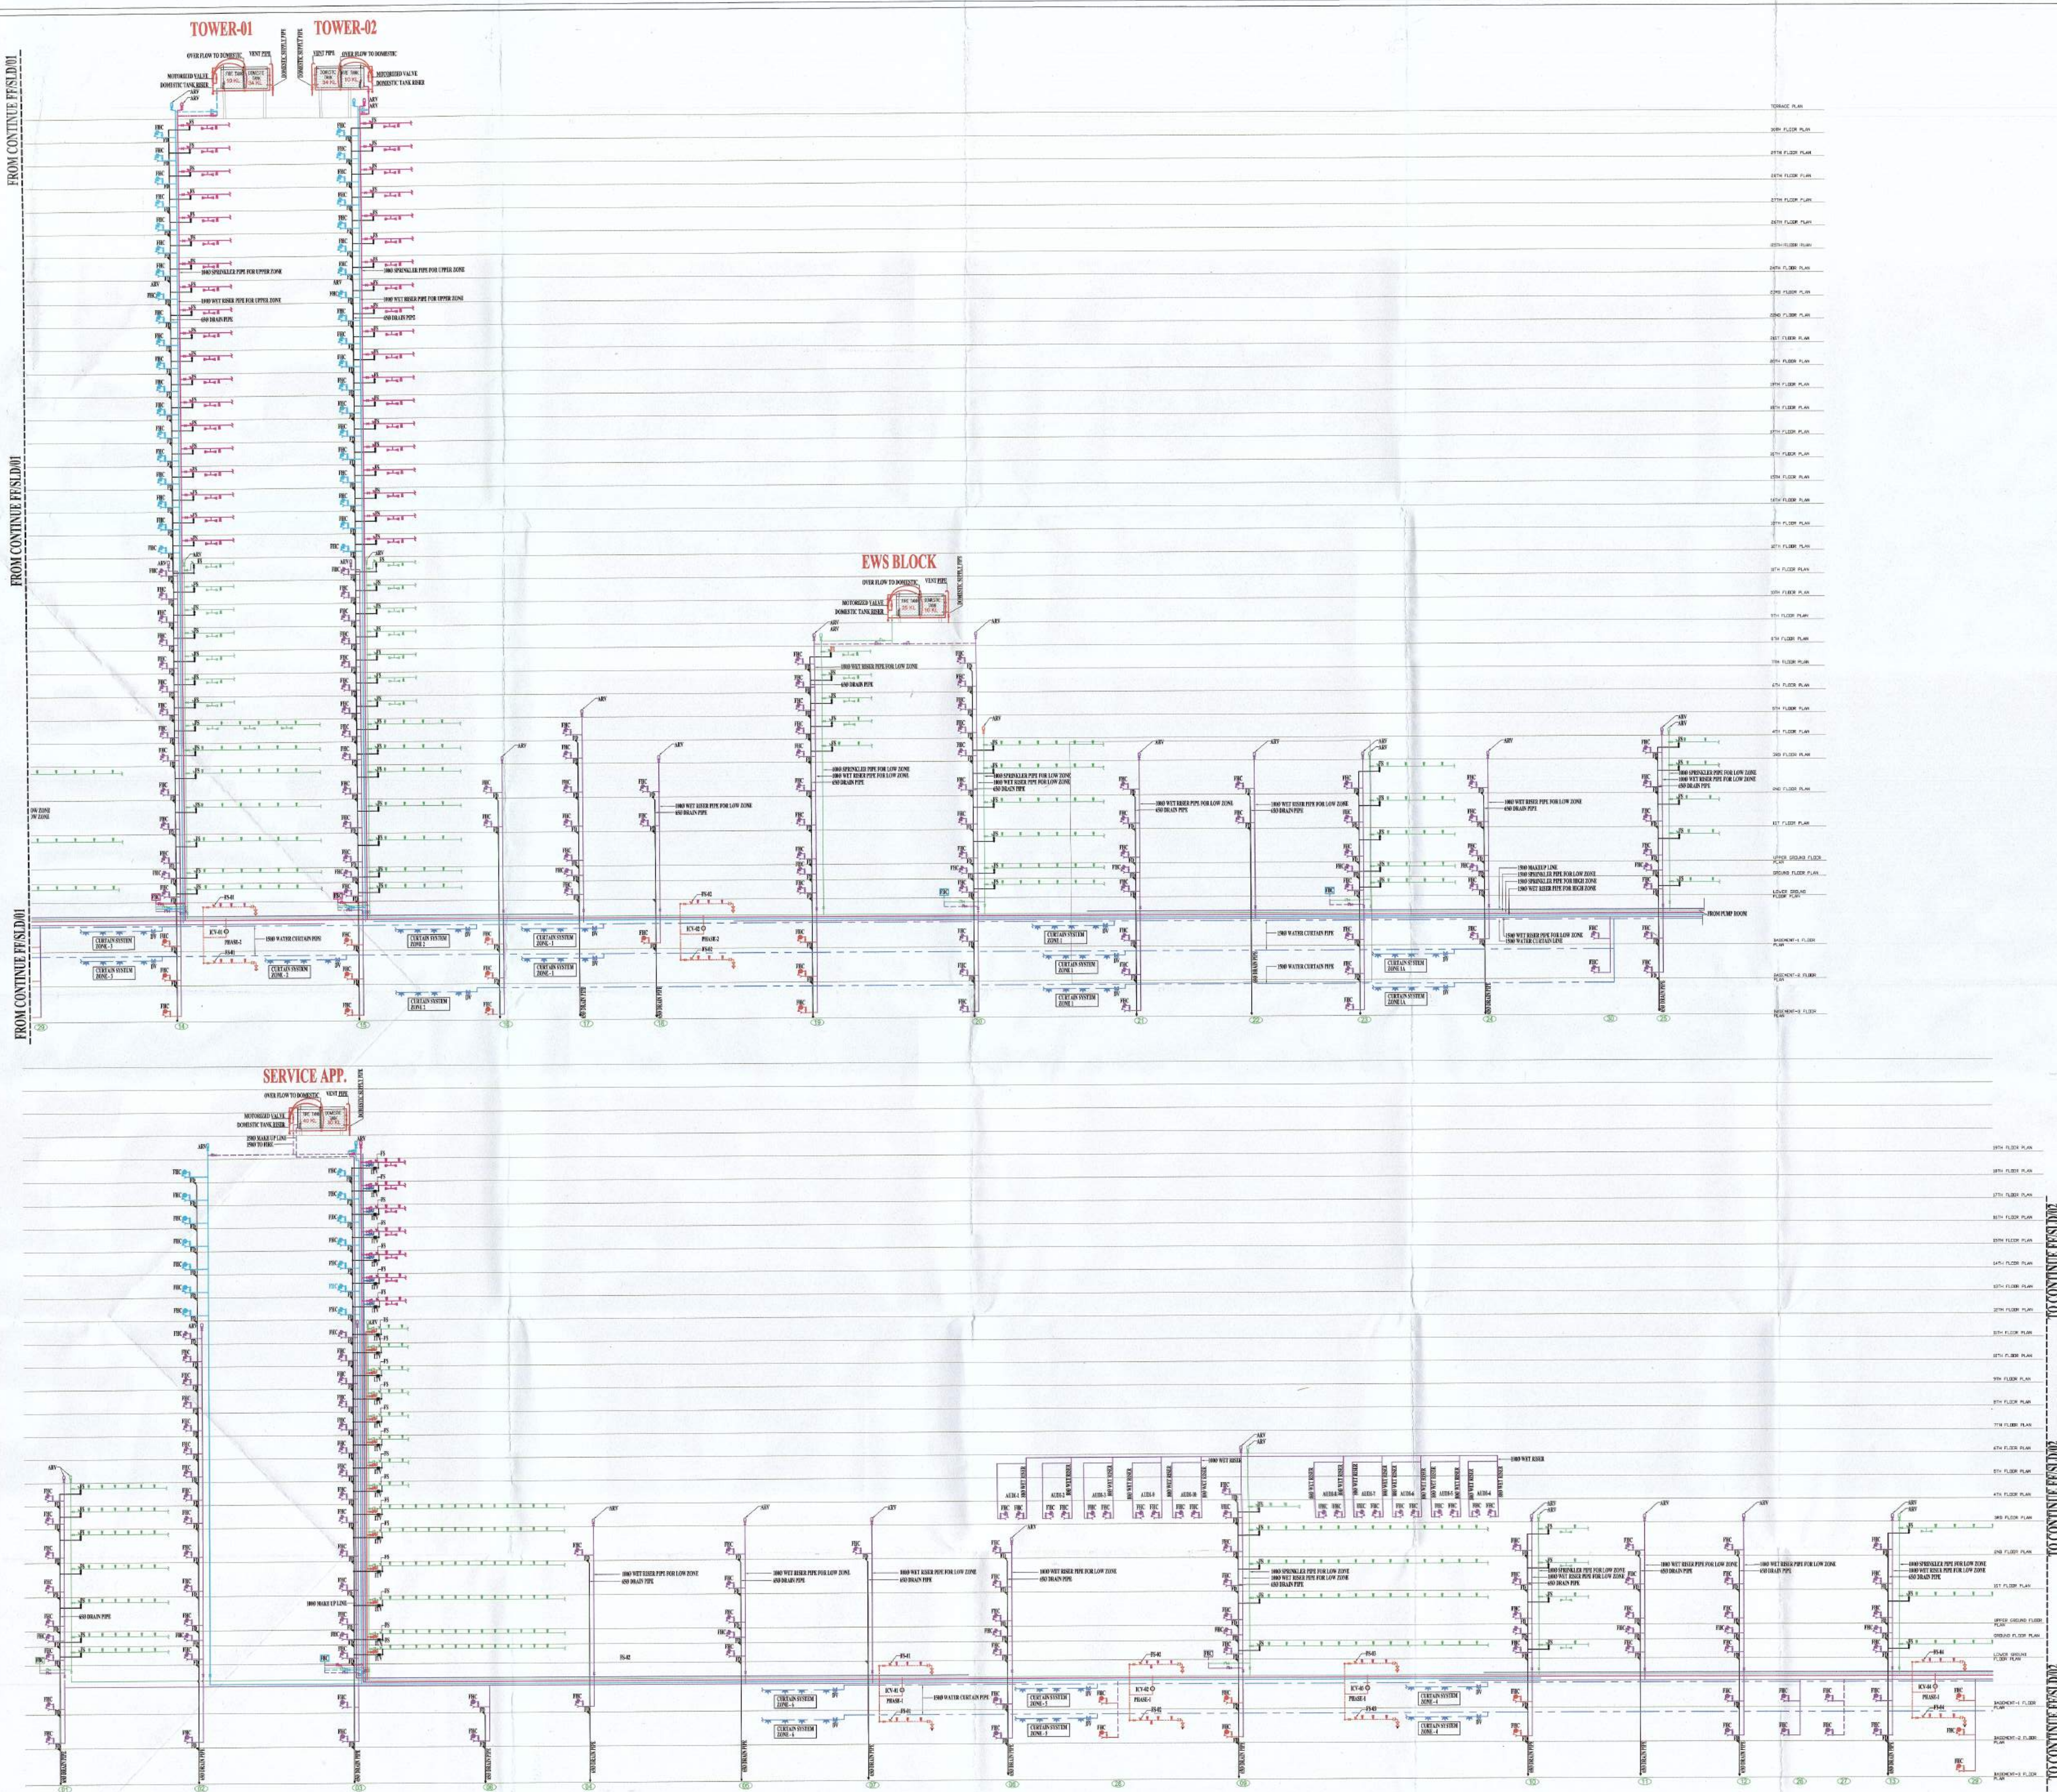

PROJECT: CORNER WALK SEC-74, GURUGRAM, HARYANA.

CLIENT: M3M INDIA LTD.

Key Plan:

LEGEND:-

Sl.No.	SYMBOL	DESCRIPTION
1	[Symbol]	PENDANT SPRINKLER
2	[Symbol]	UPRIGHT SPRINKLER
3	[Symbol]	SIDE WALL SPRINKLER
4	[Symbol]	VALVE
5	[Symbol]	NON RETURN VALVE
6	[Symbol]	INSTALLATION CONTROL VALVE
7	[Symbol]	FLOW SWITCH
8	[Symbol]	AIR RELEASE VALVE
9	[Symbol]	PRESSURE REDUCE VALVE
10	[Symbol]	PRESSURE GAUGE
11	[Symbol]	FIRE BRIGADE DRAWOUT CONNECTION
12	[Symbol]	FIRE BRIGADE INLET CONNECTION
13	[Symbol]	DELUGE VALVE
14	[Symbol]	FLOOR DRAIN

FIRE SUBMISSION

This drawing & design is the copyright of the designer. No portion of this drawing may be reproduced without the written permission of the designers.

mm All dimensions are in millimeter unless otherwise specified. Dimensions shall not be scaled off the drawing.

This drawing shall be read in conjunction with structural and other service drawings along with relevant specifications.

+0.00 level corresponds with the proposed from the access road level as per master plan.

PLANNING AND FIRE SUBMISSION CONSULTANTS
C P Vidya and Associates
30A, INTER-ANANDIA, 20TH FLOOR, SECTOR-49, GATE PARK, HOSPITAL, GURGAON, HARYANA-122018 (INDIA)
Email: cpvidyaassociates@gmail.com

FIRE SCHEMATIC DIAGRAM

REVISION	DATE	SCALE	
R0	22-09-2018	NTS	

DRAWING NO: CW/63/SLD-160

REV	DATE	REVISION DESCRIPTION	CHECKED	APPROVED

NO.	ISSUED TO	DATE	NO. PRINT

PROJECT COORDINATOR - ALOK
DRAWN BY - AMAR
APPROVED BY - CPA

ACPL ISO 9001:2008
Architecture Management Planning

ACPL Design Ltd
C-24 South Extension - II, 11 2425006
New Delhi 110048, India. A-11 2426079
E: acpl@acplindia.com, +91 11 24263600
www.acplindia.com