

Building Plans have been checked and found in order as per Public Health Services plot of plan.

Sanctioned
MEMO NO. 56055
DATE: 14/11/22

TO BE READ WITH THIS OFFICE
DATE: 14/11/22

Executive Engineer, P. U. DDA
Nodal Officer for reports to TDP Deptt.

Chief Engineer,
(Sanitation), DDA,
Gurgaon

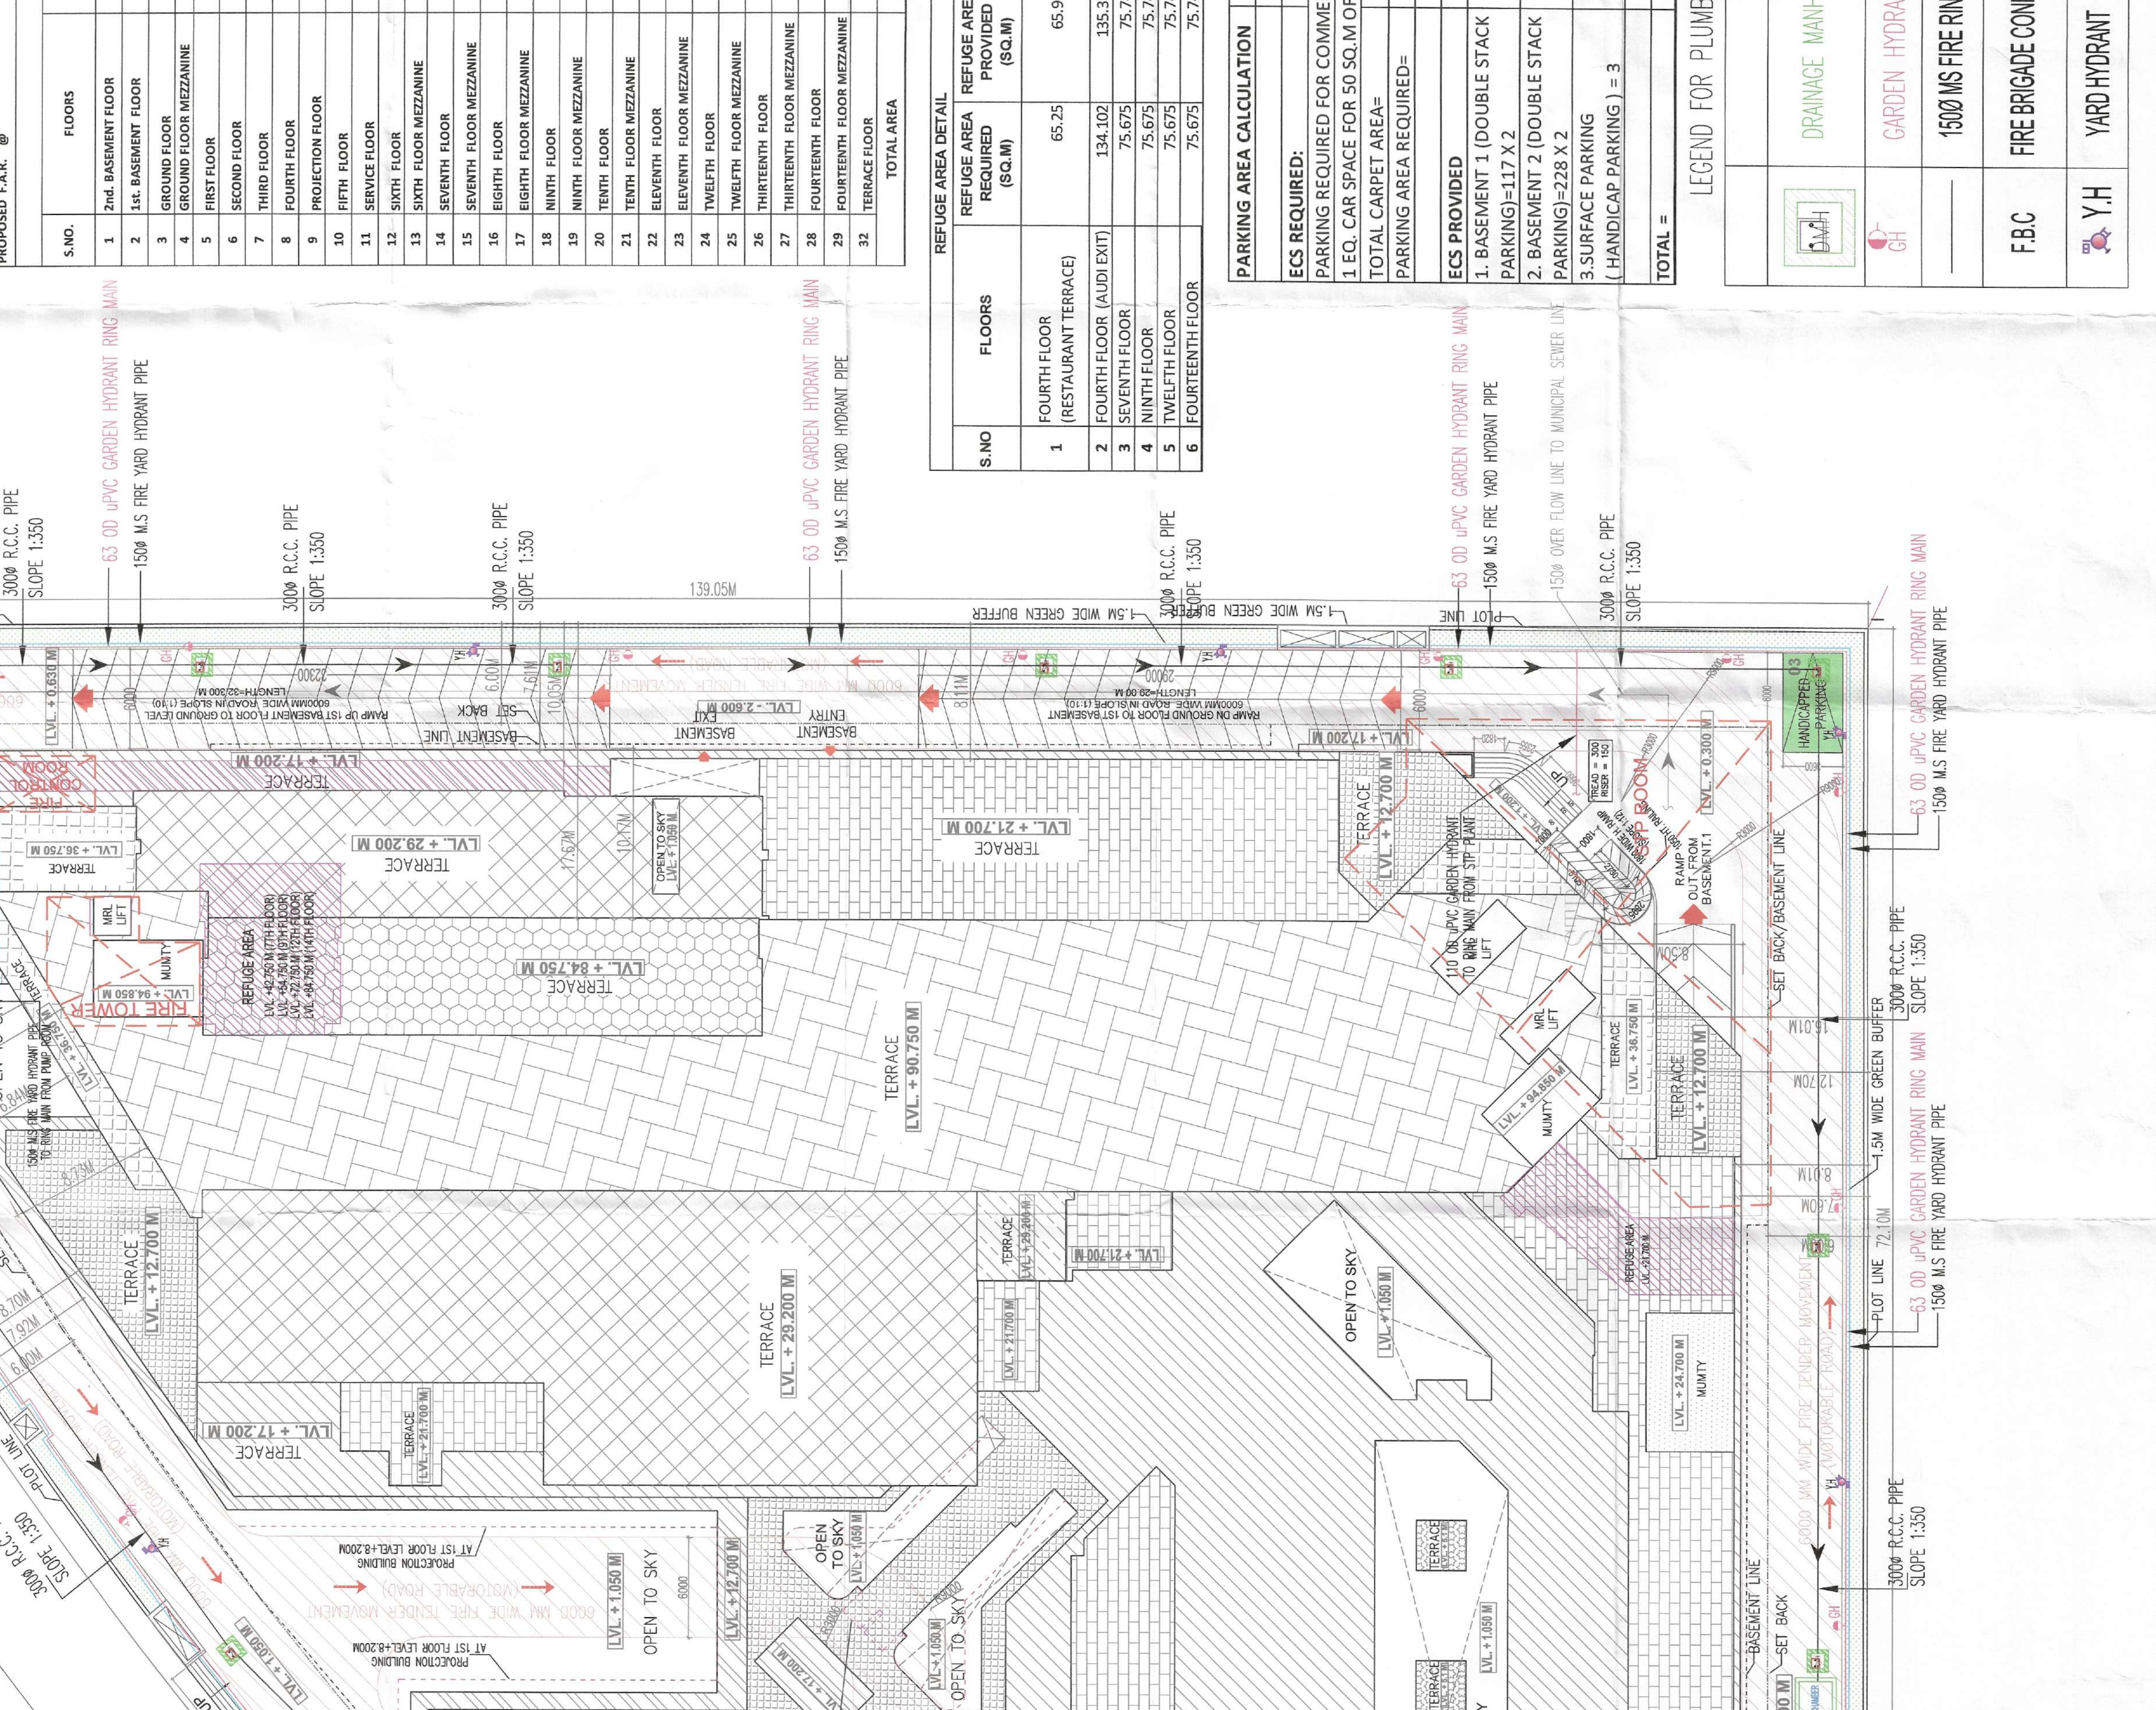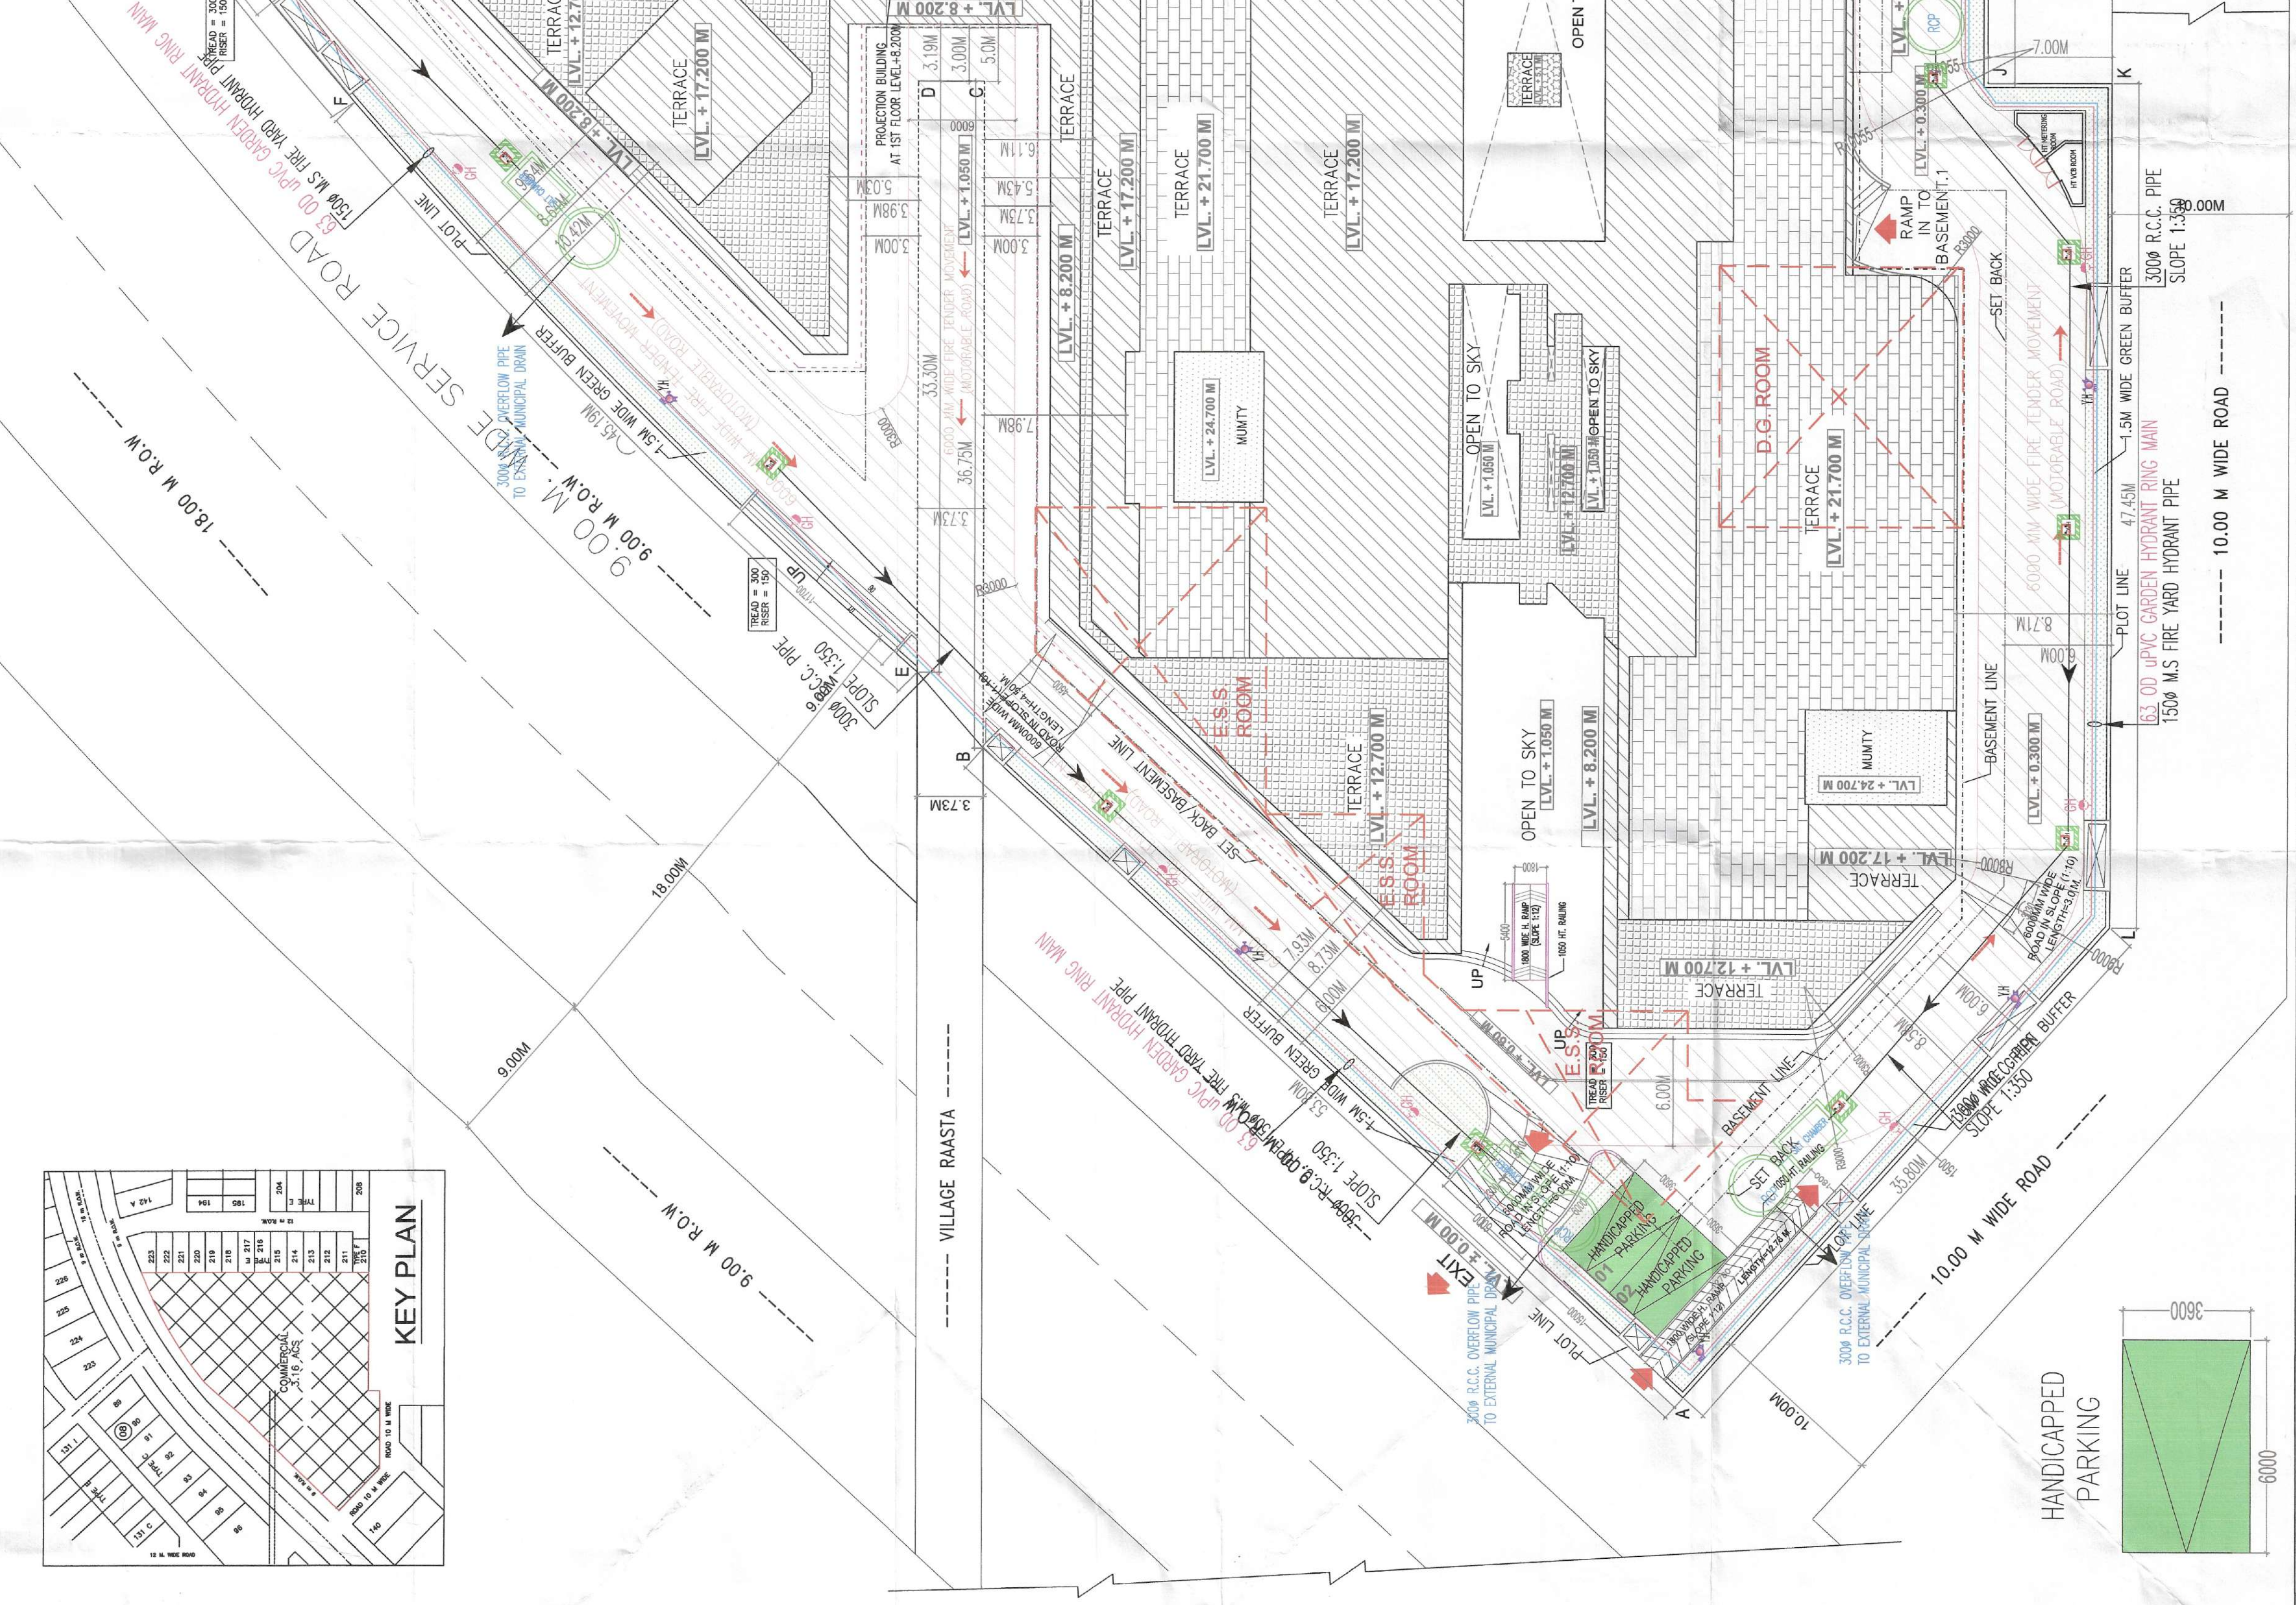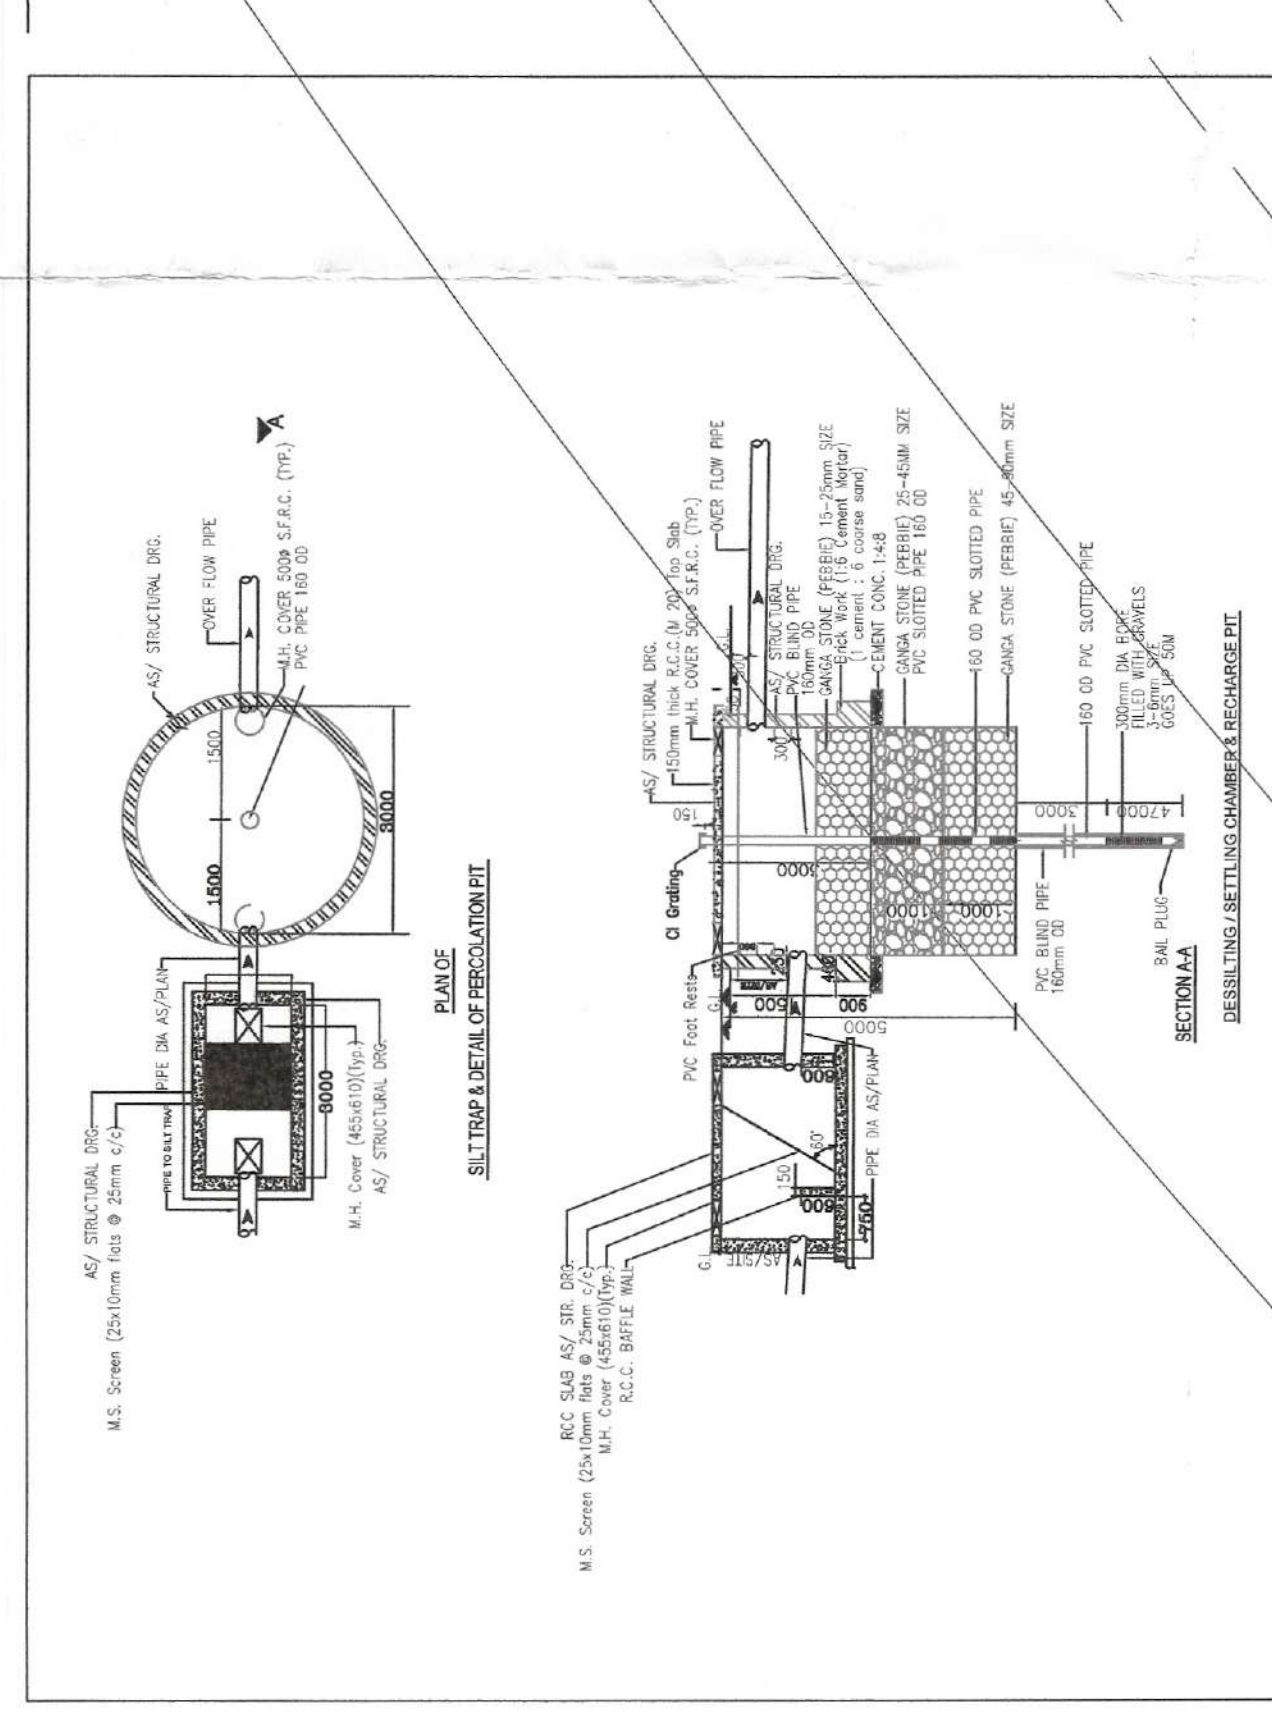


F.A.R. AREA CALCULATION FOR BLOCK-A, SUSHANT LOK-III, SECTOR-57, GURGRAM			
TOTAL PLOT AREA (3.16 ACRES)		12788.846	
PERMISSIBLE GROUND COVERAGE @ 60%		7672.828	
PERMISSIBLE F.A.R. @ 350%		44758.161	
Additional 12% F.A.R. of Plot Area For GRINA		1534.566	
ALL AREA IN SQMT.		700.000	
TOR PURCHASED		5.47%	
NET PERMISSIBLE FAR (150 + 12 + 5.47 = 167.47%)		46992.227	
PROPOSED GROUND COVERAGE @ 59.86%		7657.880	
PROPOSED F.A.R. @ 366.38%		46853.340	

S.NO.	FLOORS	FAR AREA (A)	NON FAR AREA (B)	TOTAL BUILT UP AREA (A+B)	TOTAL CARPET AREA
1	2nd BASEMENT FLOOR	0.000	9359.400	9359.400	0.000
2	1st BASEMENT FLOOR	0.000	9359.400	9359.400	0.000
3	GROUND FLOOR	2696.870	6578.020	9274.890	1897.09
4	GROUND FLOOR MEZZANINE	2696.870	80.700	767.880	4879.90
5	FIRST FLOOR	2696.870	400.280	3444.270	2418.36
6	SECOND FLOOR	5581.160	406.860	6016.020	4126.47
7	THIRD FLOOR	5581.160	507.440	5551.400	3560.57
8	FOURTH FLOOR	2572.750	529.740	3102.490	1664.88

REFUGEE AREA DETAIL			
1	FOURTH FLOOR (RESTAURANT TERRACE)	65.25	65.900

PARKING AREA CALCULATION	
ECS REQUIRED:	
PARKING REQUIRED FOR COMMERCIAL AREA	
1 EQ. CAR SPACE FOR 50 SQ.M OF CARPET AREA	
TOTAL CARPET AREA=	34091.51
PARKING AREA REQUIRED=	682
ECS PROVIDED	
1. BASEMENT 1 (DOUBLE STACK PARKING)=117 X 2	234
2. BASEMENT 2 (DOUBLE STACK PARKING)=228 X 2	456
3. SURFACE PARKING (HANDICAP PARKING) = 3	3
TOTAL =	693

LEGEND FOR PLUMBING	
	DRAINAGE MANHOLE
	GARDEN HYDRANT
	1500 MS FIRE RING MAIN
	FIRE BRIGADE CONNECTION
	Y.H.

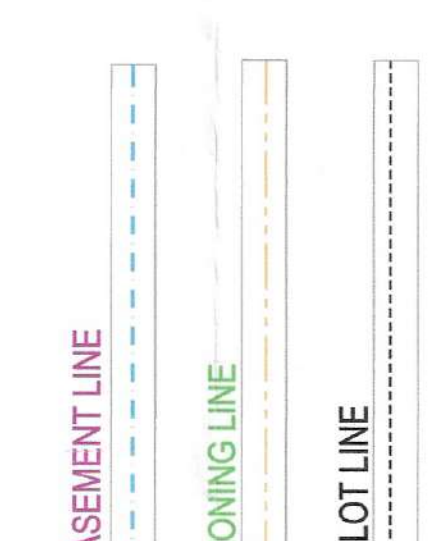

N O T E S

- WHOLE BUILDING SHALL BE MECHANICALLY VENTILATED WITH 100% POWER BACKUP AND SPRINKLERS WITH ARTIFICIAL LIGHTING.
- HANDICAP RAMP WITH RAILING
- ALL PARTITION ARE IN 125/200MM THICK IN BLOCK WORK
- MINIMUM 150% OF FAR SHALL BE PROVIDED FOR NEIGHBORHOOD SHOPPING NEEDS.

OWNER'S SIGN

ARCHITECT'S SIGN

PROJECT: -

DATE: 14/11/22

SCALE: 1:2000

SB-01A