

A.T.P. (HQ) S.T.P. (HQ) S.T.P. (G)
 Member Member Secretary Member
 B.P.A.C. B.P.A.C. B.P.A.C.


Ram Avtar Bansi
JD(HQ)

SANCTIONED
 TO BE READ WITH THIS OFFICE
 MEMO NO.: 36055
 DATED: 1/12/2022


D.D. (T)
 MEMBER
 BPAC


Sd/-
 S.D.

Sd/-
 A.T.P.

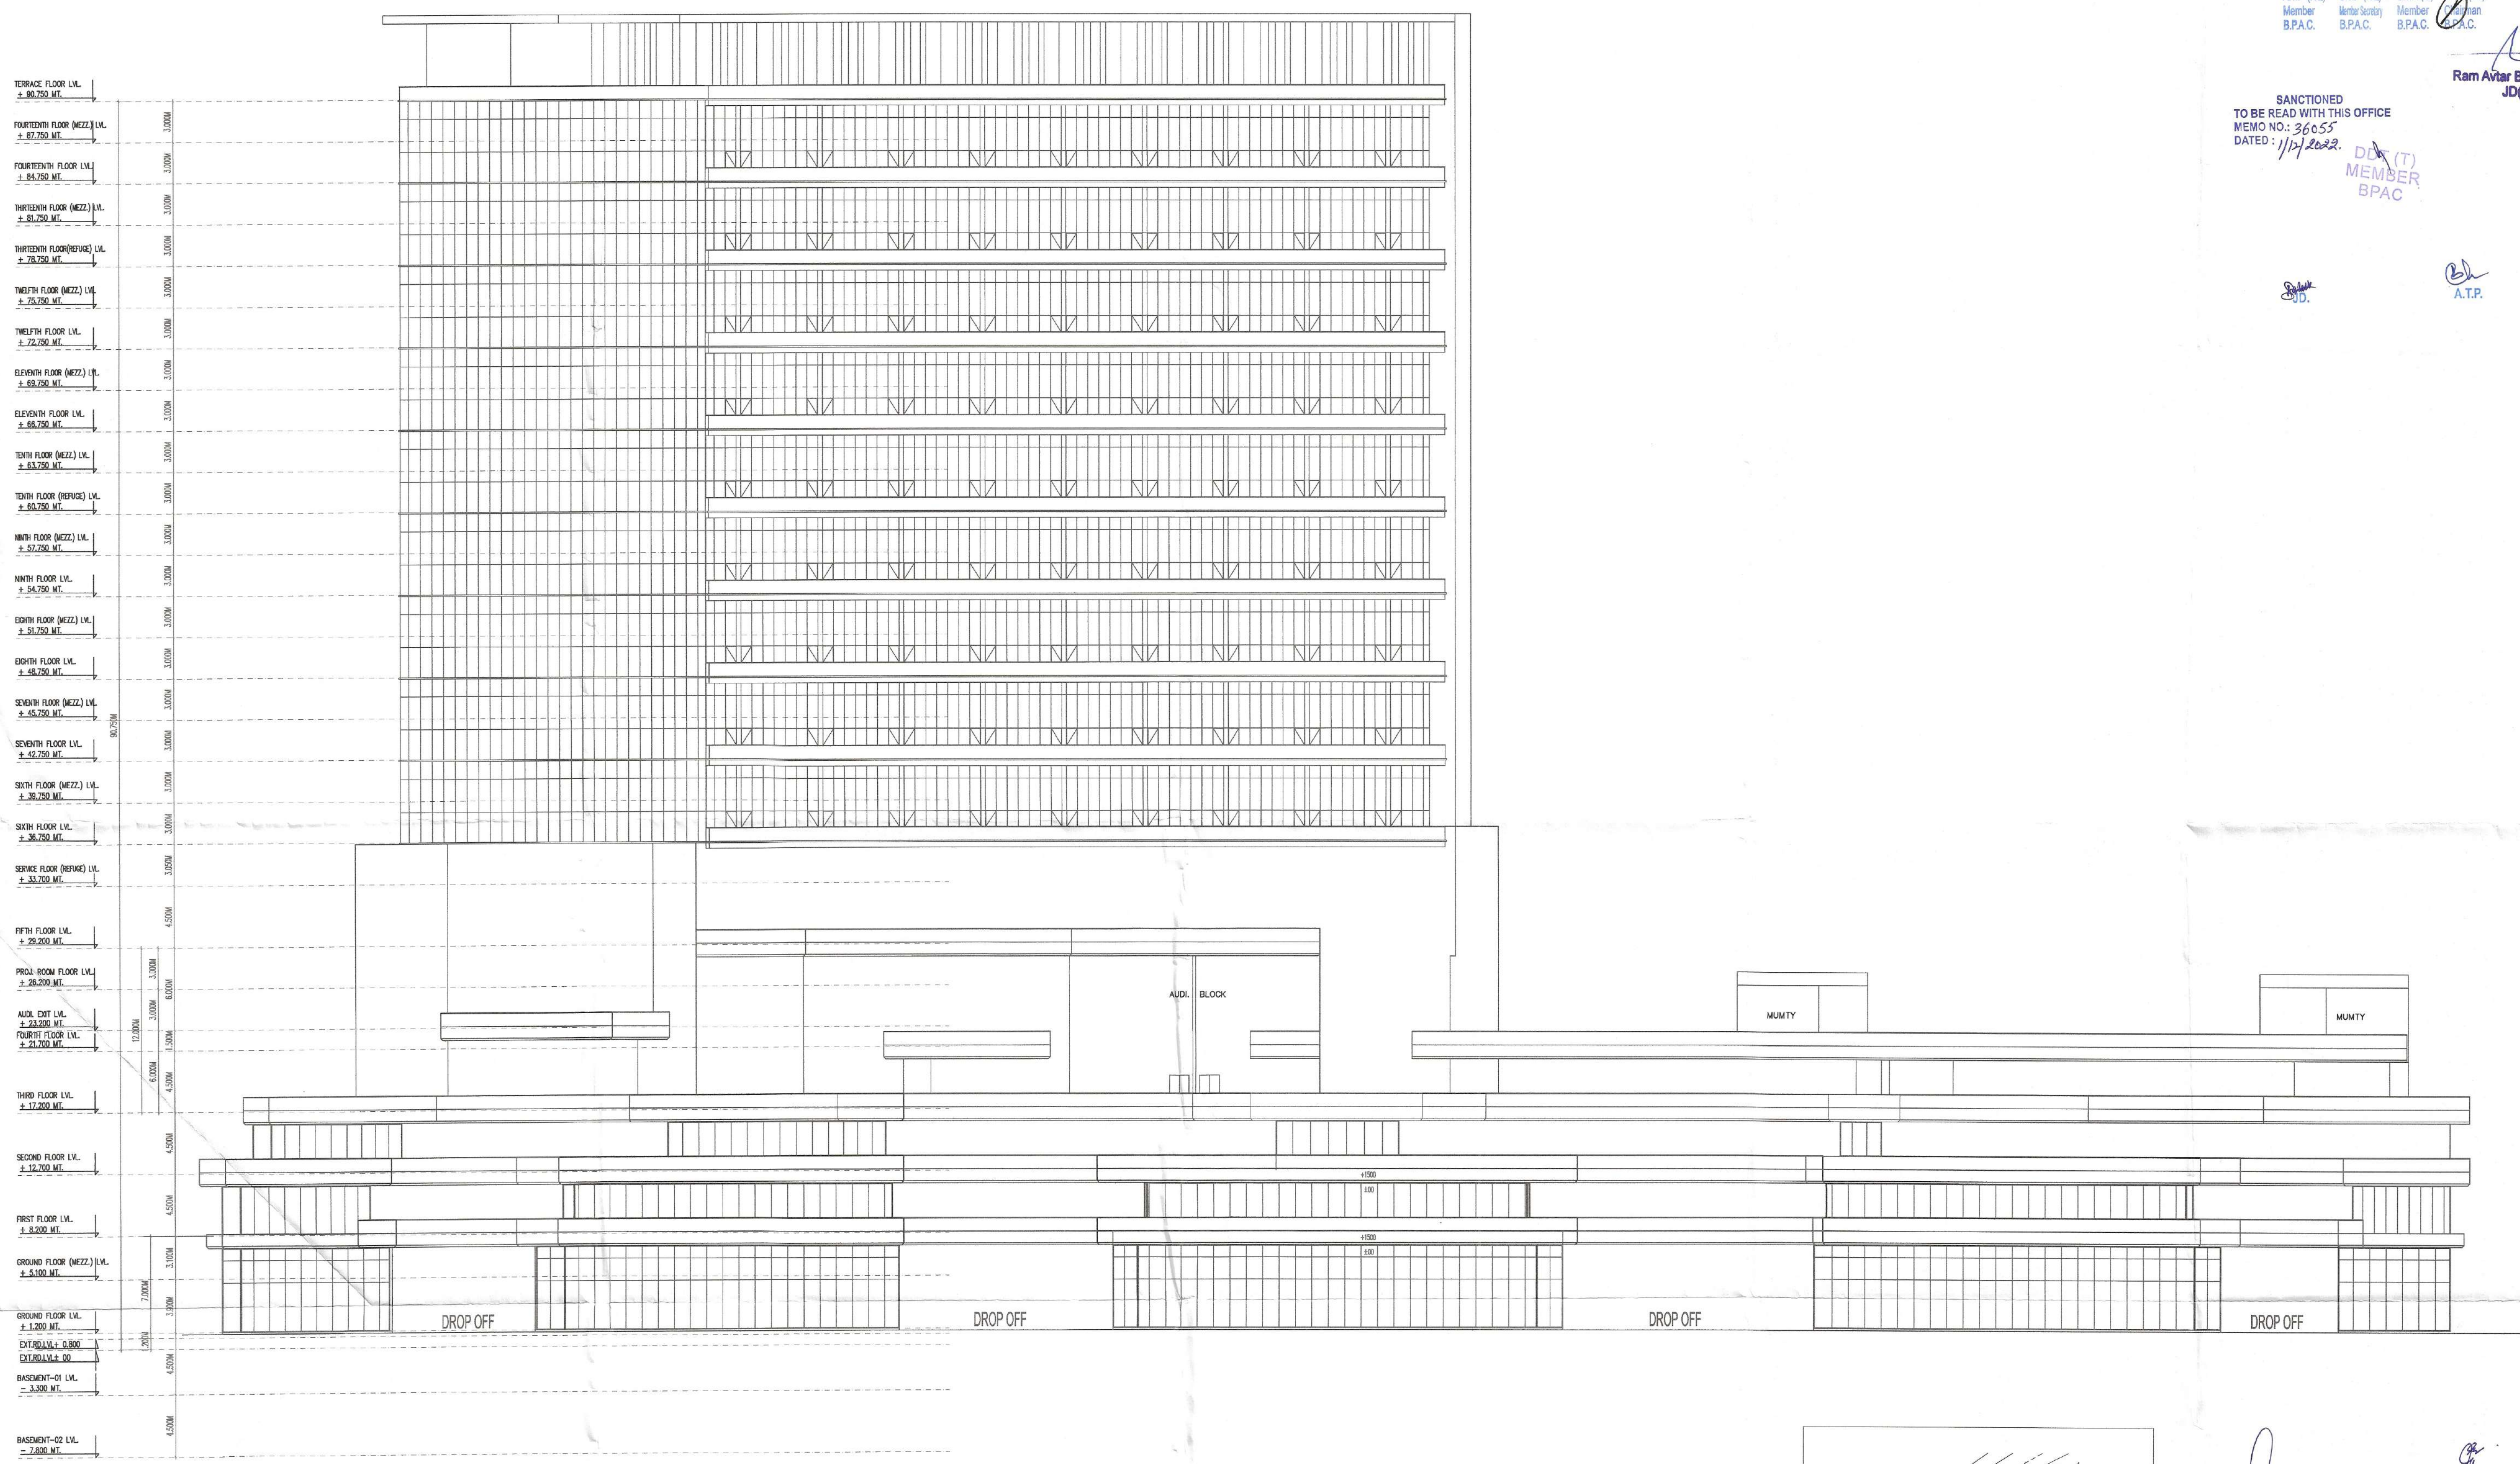

ELE-01

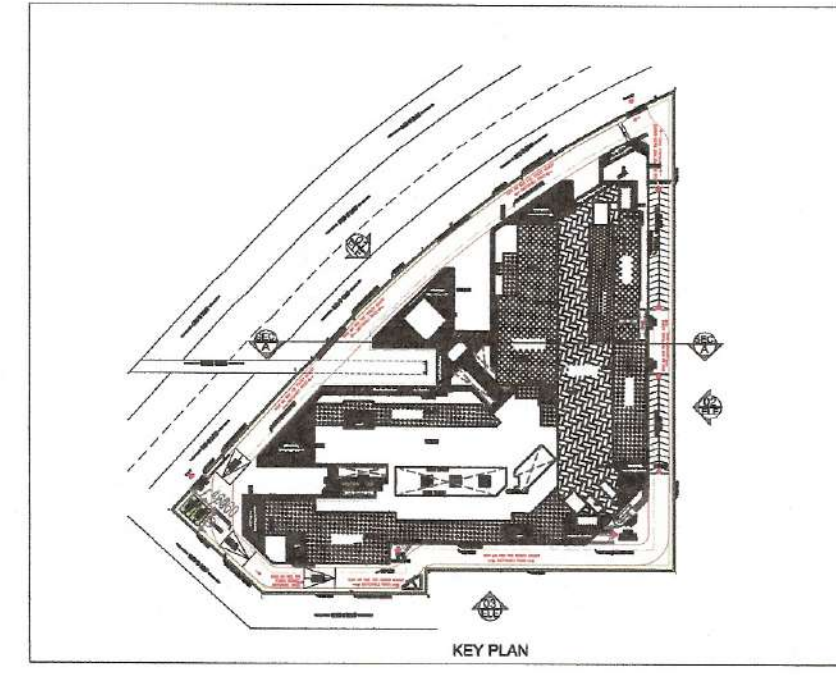

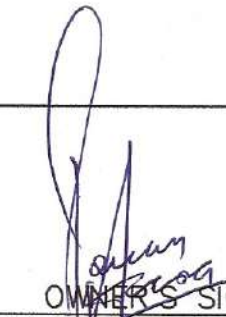 GIAN P. MATHUR ARCHITECT B. Arch., M.C.A. I.I.A. CA No. 80/5769		 RAM AVTAR BASNI JD(HQ)
PROJECT: - PROPOSED BUILDING PLANS OF COMMERCIAL PLOT OF AREA MEASURING 3.16 ACRES IN BLOCK-A (UNDER TOD POLICY) OF RESIDENTIAL PLOTTED COLONY NAMED SHUSHANT LOK-III IN SECTOR - 57, GURUGRAM MANESAR URBAN COMPLEX, BEING DEVELOPED BY, M/s. PARYAPT INFRASTRUCTURE PVT. LTD.		
TITLE: ELE-01 SCALE: 1/200 DATE: 28/10/2022	SHEET NO.: SB-19 TOTAL SHEETS: 19	19