

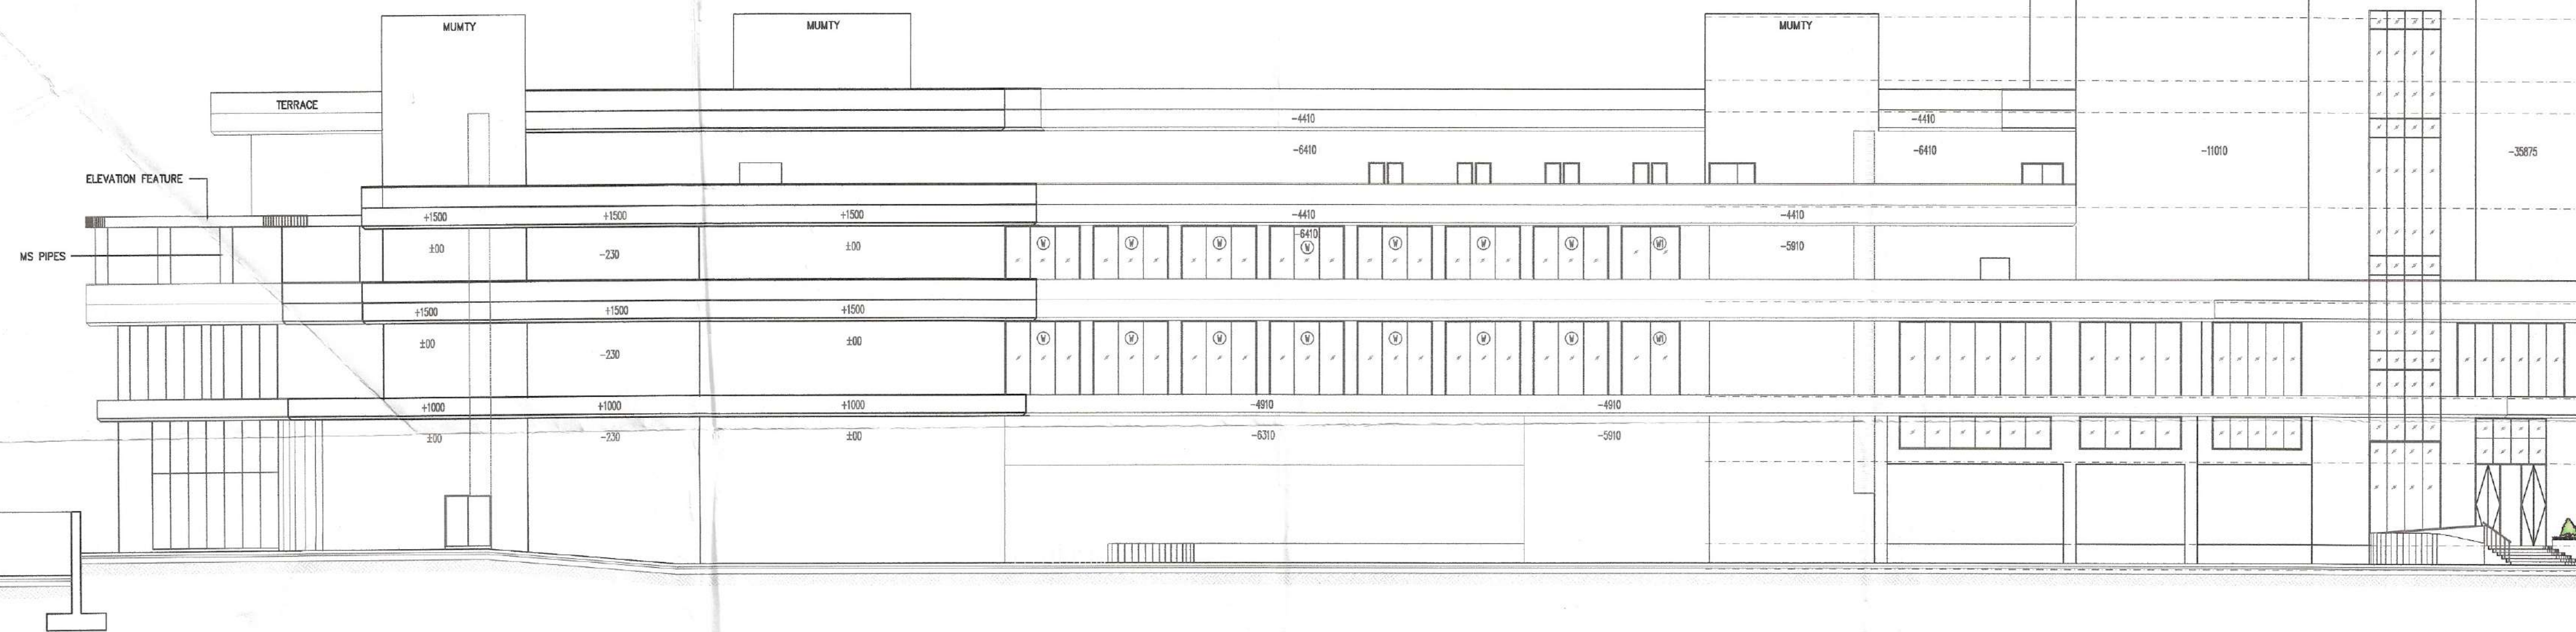


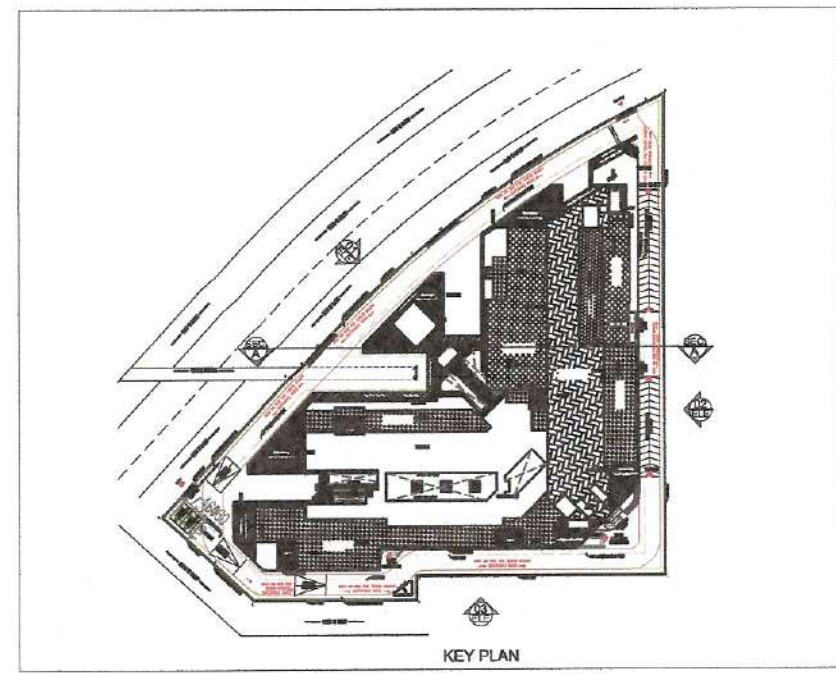

ELE-03

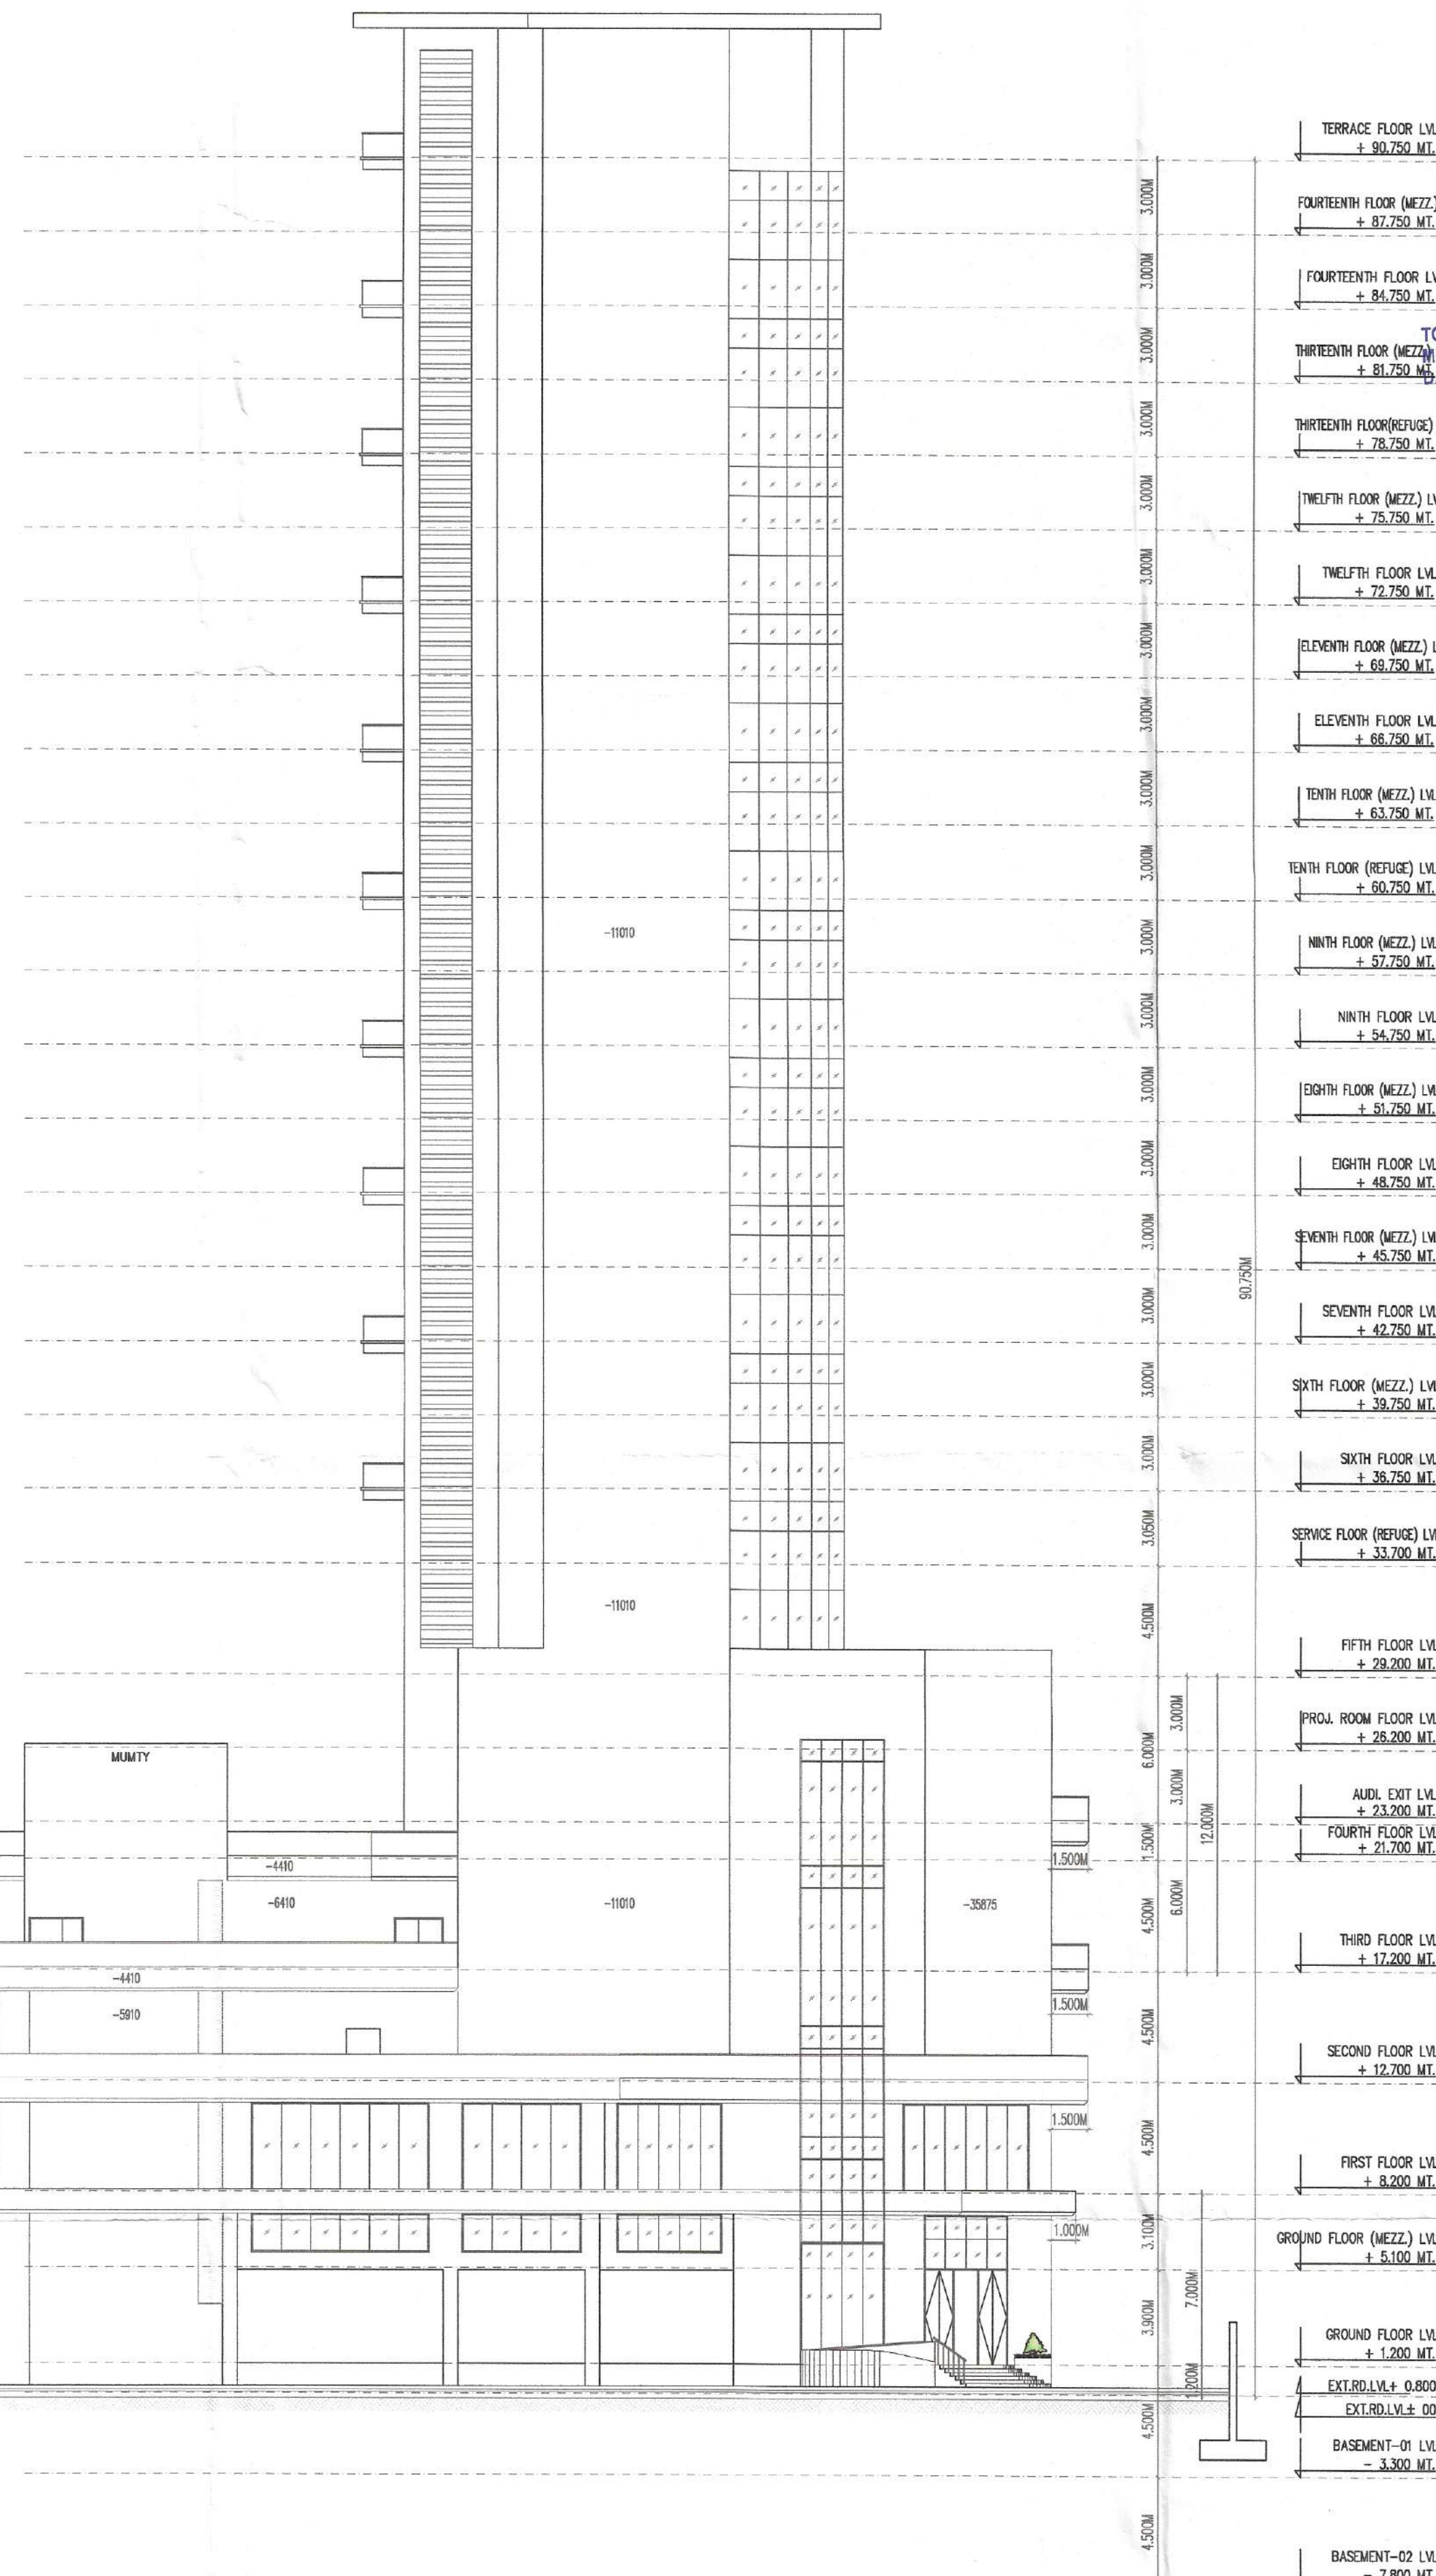

TERRACE FLOOR LVL.
+ 90.750 MT.

FOURTEENTH FLOOR (MEZZ.) LVL.
+ 87.750 MT.

FOURTEENTH FLOOR LVL.
+ 84.750 MT.

THIRTEENTH FLOOR (MEZZ.) LVL.
+ 81.750 MT.

THIRTEENTH FLOOR (REFUGE) LVL.
+ 78.750 MT.

TWELFTH FLOOR (MEZZ.) LVL.
+ 75.750 MT.

TWELFTH FLOOR LVL.
+ 72.750 MT.

ELEVENTH FLOOR (MEZZ.) LVL.
+ 69.750 MT.

ELEVENTH FLOOR LVL.
+ 66.750 MT.

TENTH FLOOR (MEZZ.) LVL.
+ 63.750 MT.

TENTH FLOOR (REFUGE) LVL.
+ 60.750 MT.

NINTH FLOOR (MEZZ.) LVL.
+ 57.750 MT.

NINTH FLOOR LVL.
+ 54.750 MT.

EIGHTH FLOOR (MEZZ.) LVL.
+ 51.750 MT.

EIGHTH FLOOR LVL.
+ 48.750 MT.

SEVENTH FLOOR (MEZZ.) LVL.
+ 45.750 MT.

SEVENTH FLOOR LVL.
+ 42.750 MT.

SIXTH FLOOR (MEZZ.) LVL.
+ 39.750 MT.

SIXTH FLOOR LVL.
+ 36.750 MT.

SERVICE FLOOR (REFUGE) LVL.
+ 33.700 MT.

FIFTH FLOOR LVL.
+ 29.200 MT.

PROJ. ROOM FLOOR LVL.
+ 26.200 MT.

AUD. EXIT LVL.
+ 23.200 MT.

FOURTH FLOOR LVL.
+ 21.200 MT.

THIRD FLOOR LVL.
+ 17.200 MT.

SECOND FLOOR LVL.
+ 12.700 MT.

FIRST FLOOR LVL.
+ 8.200 MT.

GROUND FLOOR (MEZZ.) LVL.
+ 5.100 MT.

GROUND FLOOR LVL.
+ 1.200 MT.

EXT. RD. LVL. + 0.800
EXT. RD. LVL. + 0.0

BASEMENT-01 LVL.
- 3.300 MT.

BASEMENT-02 LVL.
- 7.800 MT.

Sanctioned
TO BE READ WITH THIS OFFICE
MEMO NO: 36155
DATED: 11/12/2022

Sanctioned
TO BE READ WITH THIS OFFICE
MEMO NO: 36155
DATED: 11/12/2022

Sanctioned
TO BE READ WITH THIS OFFICE
MEMO NO: 36155
DATED: 11/12/2022

OWNER'S SIGN

ARCHITECT'S SIGN

PROJECT:-
PROPOSED BUILDING PLANS OF COMMERCIAL PLOT
OF AREA MEASURING 3.16 ACRES IN BLOCK-A (UNDER TOD POLICY)
OF RESIDENTIAL PLOTTED COLONY NAMED SHUSHANT LOK-III IN
SECTOR - 57, GURUGRAM MANESAR URBAN COMPLEX, BEING
DEVELOPED BY, M/s. PARYAPT INFRASTRUCTURE PVT. LTD.

OWNER'S SIGN
ARCHITECT'S SIGN

OWNER'S SIGN
ARCHITECT'S SIGN