

Sanctioned by
M.P.A.C. Member
S.T.P. (H) Member
S.T.P. (G) Member
C.P.E. Member
B.P.A.C. Member
B.P.A.C. Member
B.P.A.C. Member



SANCTIONED
TO BE READ WITH THIS OFFICE
MEMO NO.: 36055
DATED: 11/12/2022

Ram Avtar Bansi
JD(HQ)

DDVT
MEMBER
BPAC

JD

ATP

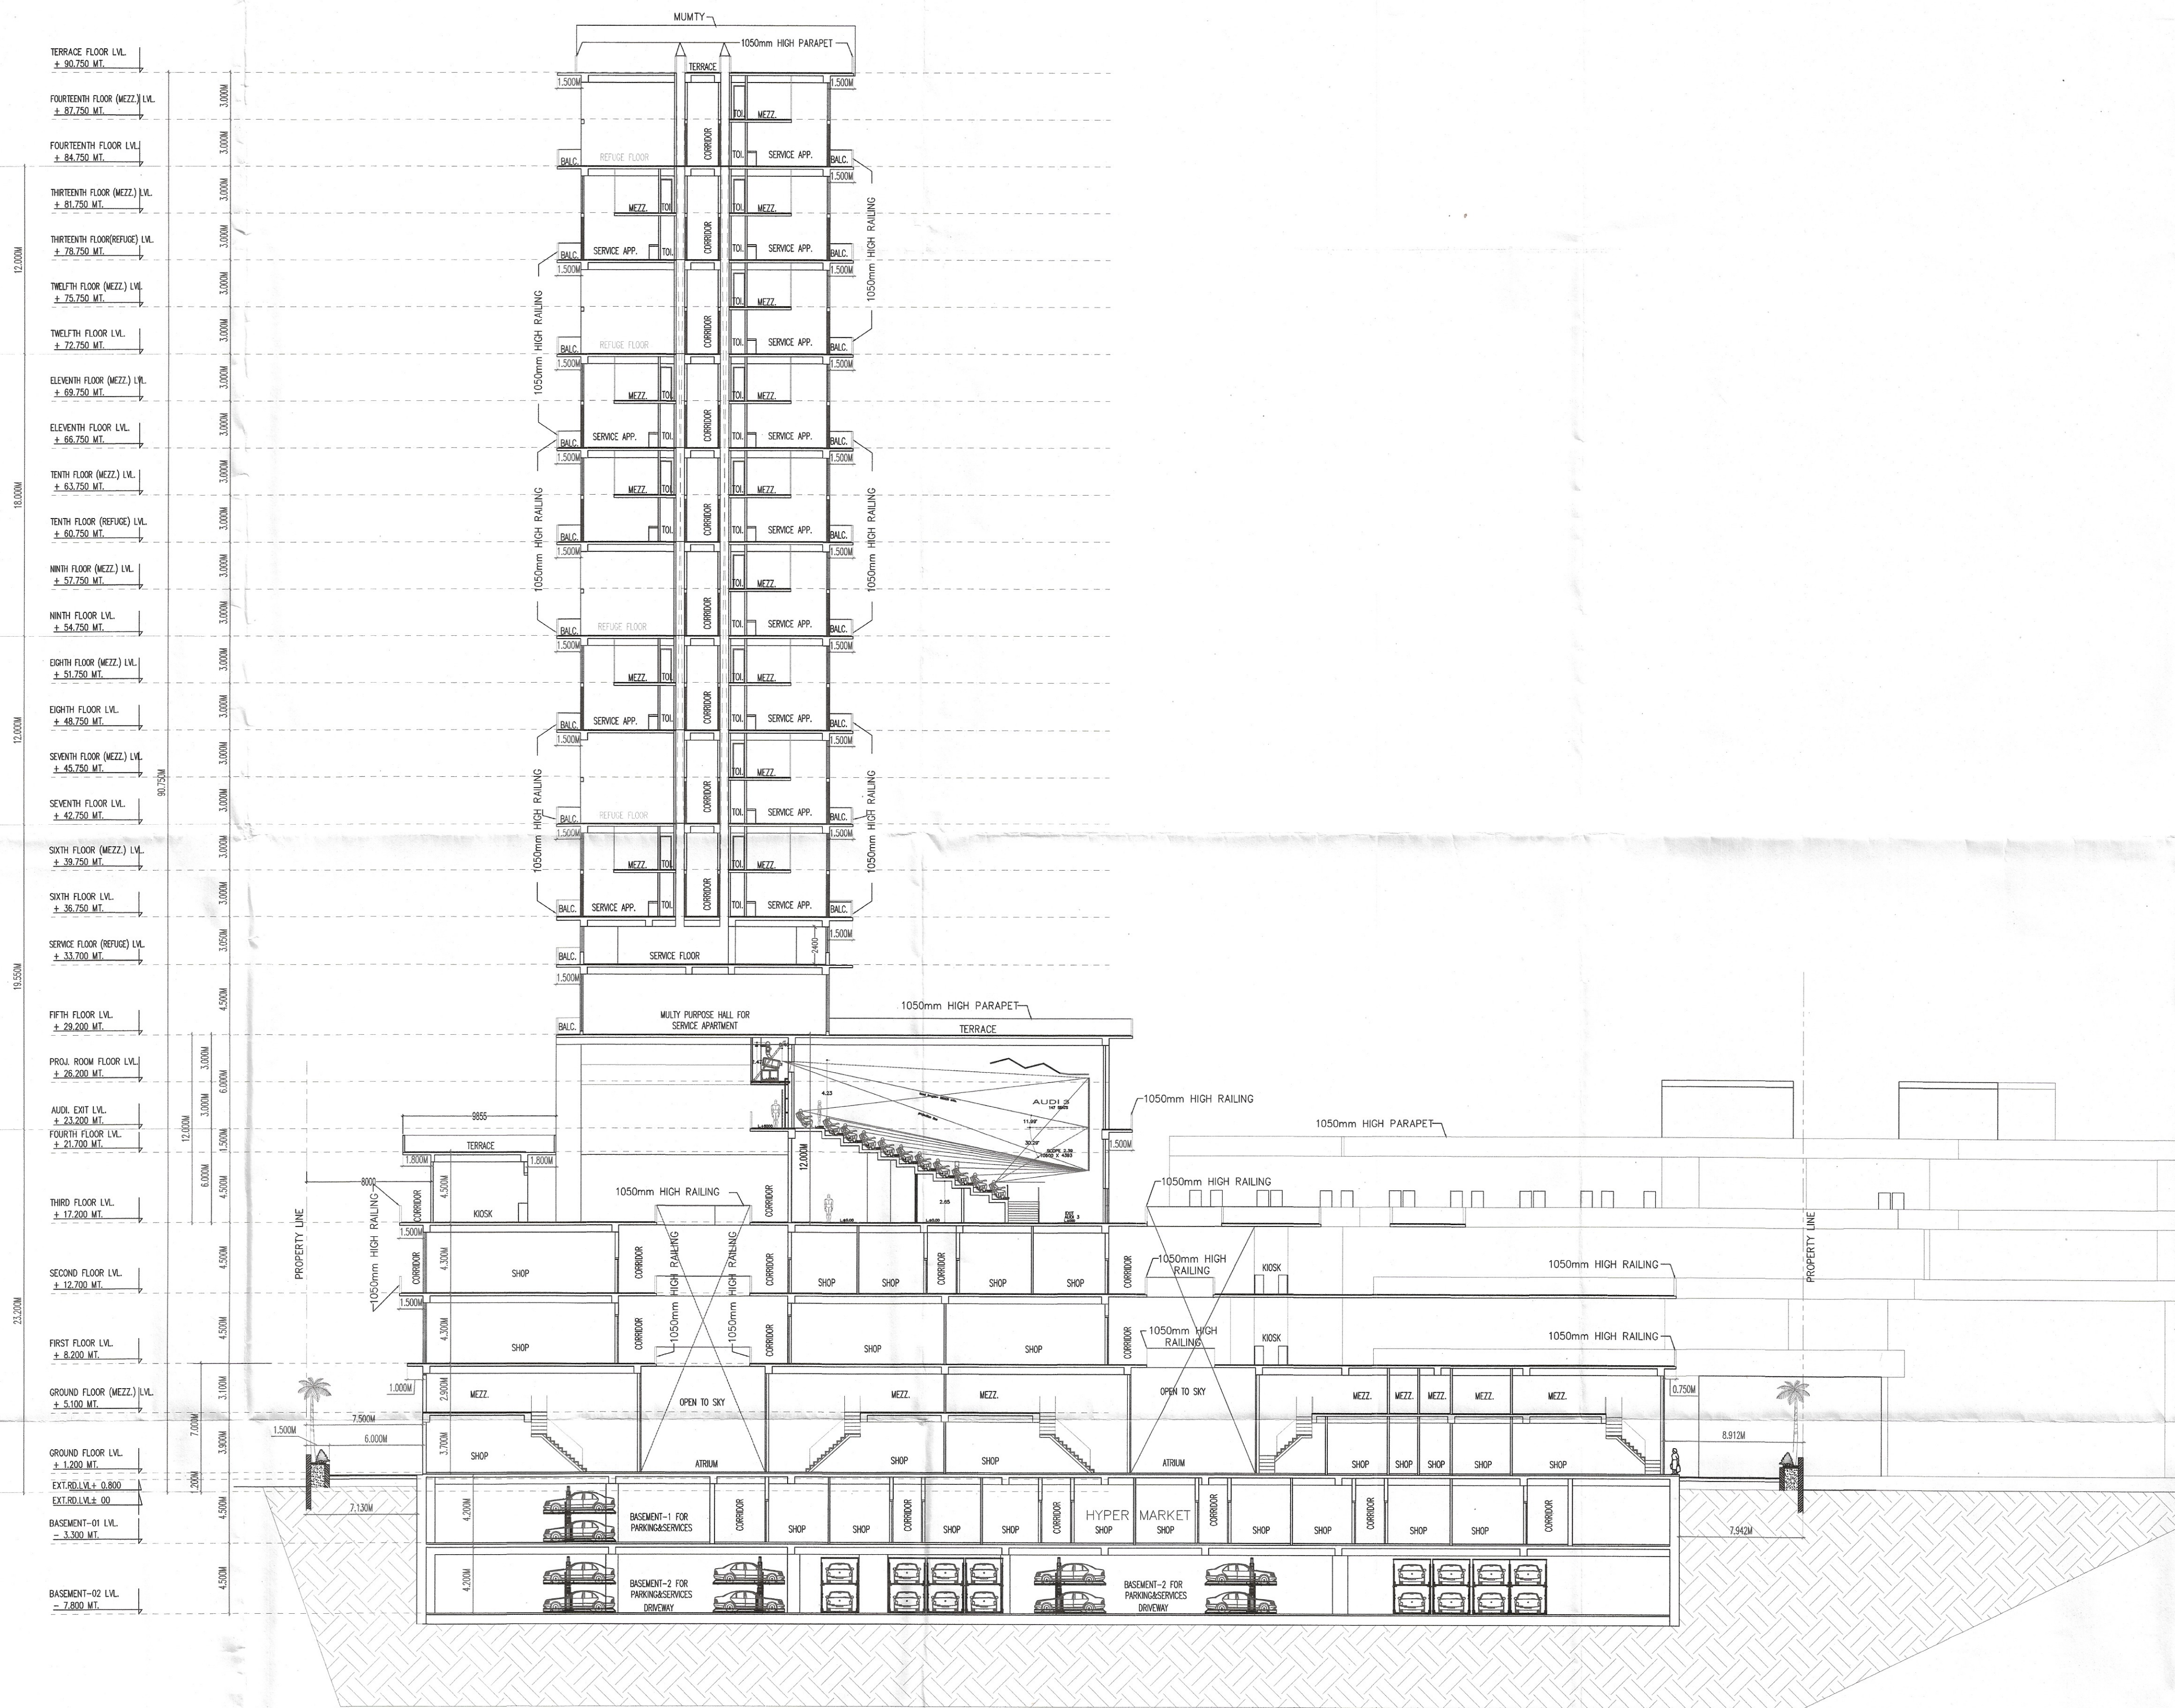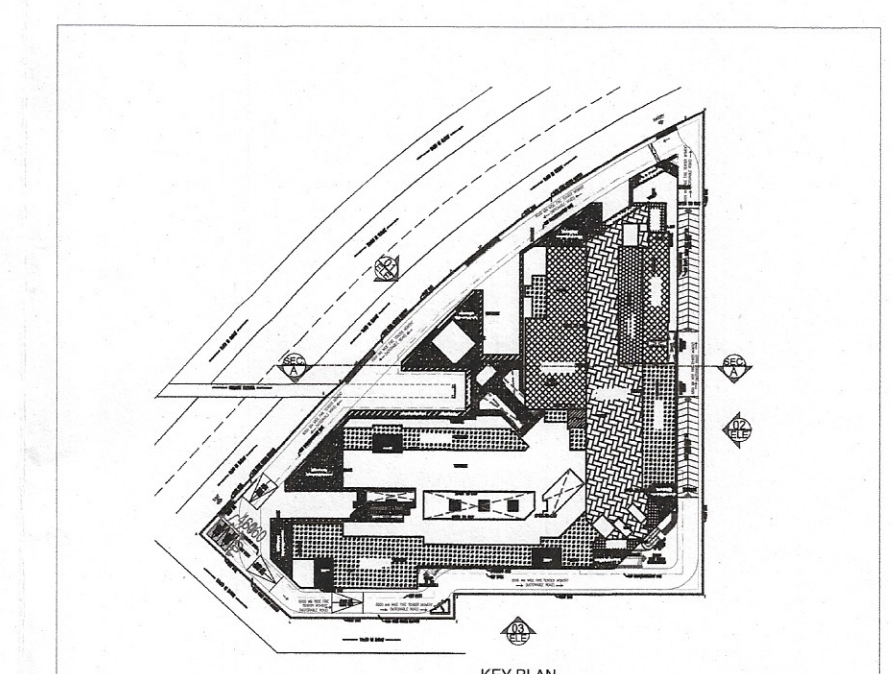

SECTION -AA

GIAN P. MATHUR
ARCHITECT
B. Arch., M.C.A., T.I.A.
CA No. 80/5769

OWNER'S SIGN

GIAN P. MATHUR
ARCHITECT
B. Arch., M.C.A., T.I.A.
CA No. 80/5769

ARCHITECT'S SIGN

PROJECT:-
PROPOSED BUILDING PLANS OF COMMERCIAL PLOT
OF AREA MEASURING 3.16 ACRES IN BLOCK-A (UNDER TOD POLICY)
OF RESIDENTIAL PLOTTED COLONY NAMED SHUSHANT LOK-III IN
SECTOR - 57, GURUGRAM MANESAR URBAN COMPLEX, BEING
DEVELOPED BY, M/S. PARYAPT INFRASTRUCTURE PVT. LTD.

TITLE:- SECTION-AA
SCALE:- 1:200
DATE:- 29/10/2022

PROJ. NO:- SB-16
GIAN P. MATHUR AND ASSOCIATES (P) LTD.
C- 55, East of Kailash, New Delhi-110065
T: +91-11-26109111 F: +91-11-26109112
E: gpm@gpmindia.com W: www.gpmindia.com

16