




NOURISH DEVELOPERS PRIVATE LIMITED
Authorized Signatory

Sanctioned
MEMO NO. 26675
DATED: 01/10/22
NOURISH DEVELOPERS PRIVATE LIMITED
KUMAR (PAC)

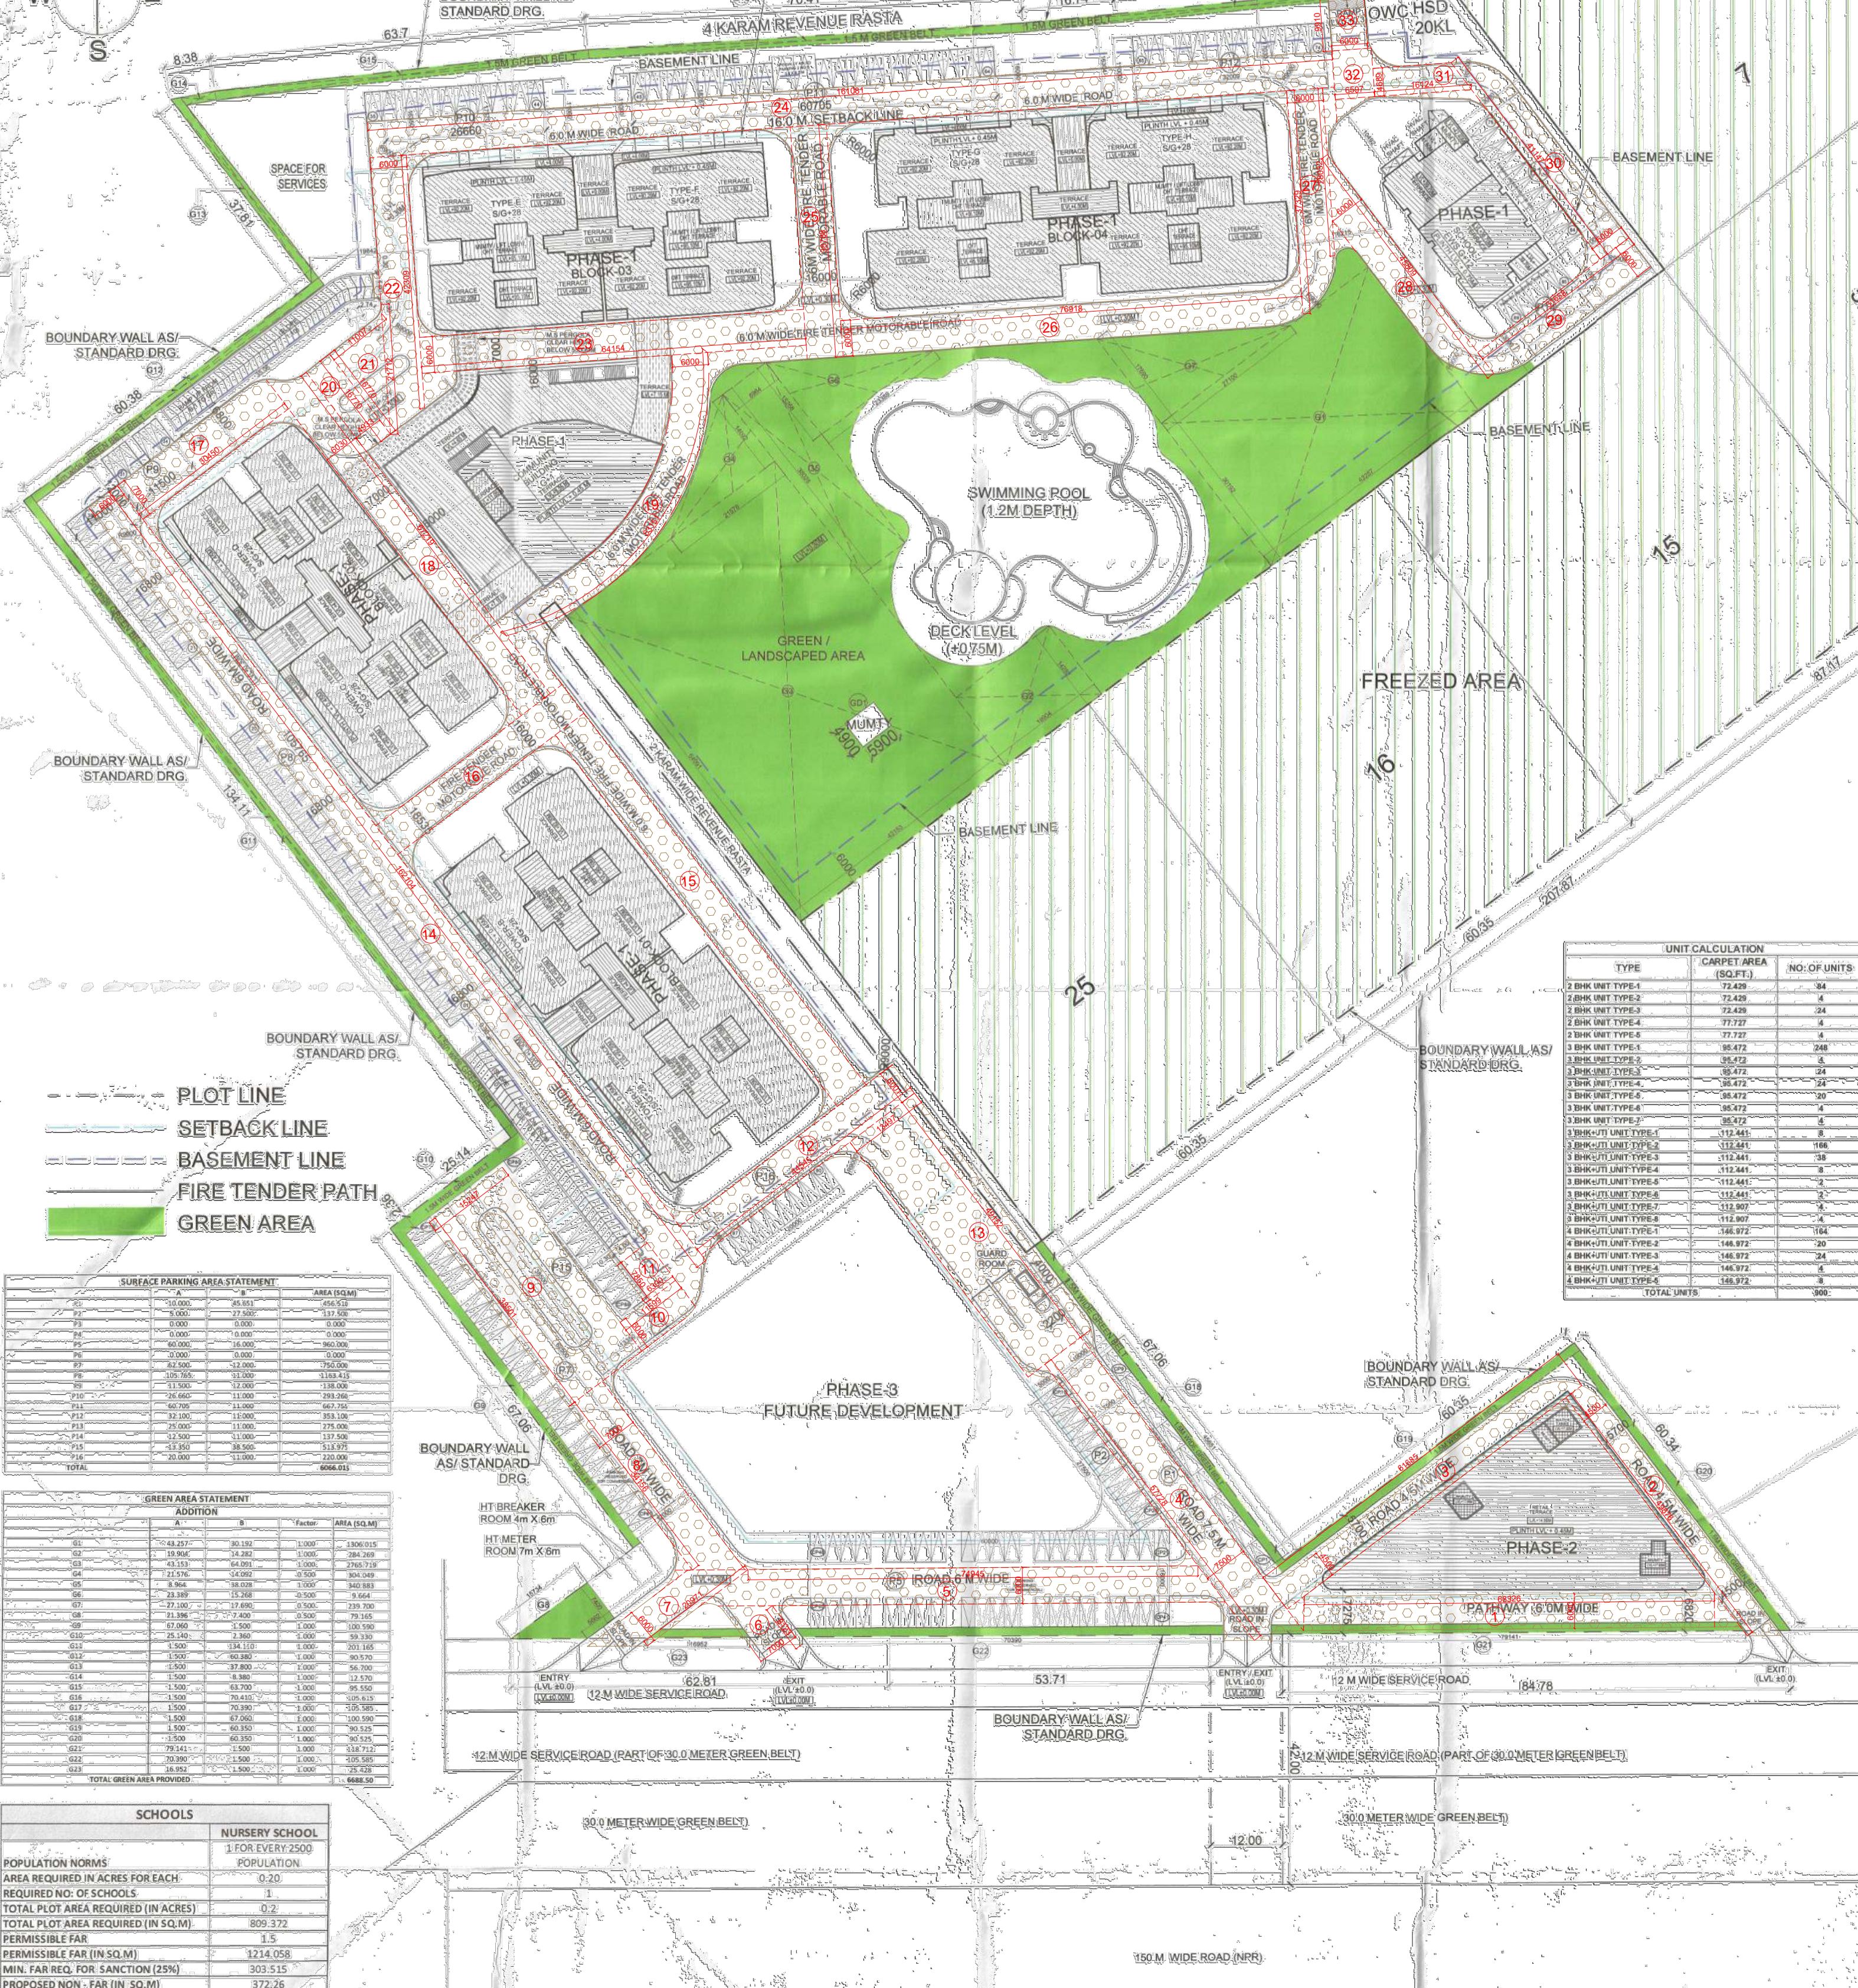

PLOT LINE
SETBACK LINE
BASEMENT LINE
FIRE TENDER PATH
GREEN AREA

SURFACE PARKING AREA STATEMENT



GROUND COVERAGE CALCULATION

BUILDING BLOCKS	FAR (SQ.M)	NON FAR (SQ.M)	GROUND COVERAGE (SQ.M)
TOWER-A & B	724.88	810.08	1534.96
TOWER-C & D (with Community Building Amenities)	893.32	531.815	1325.135
TOWER-E & F (with Community Building Amenities)	893.32	531.815	1325.135
TOWER-G & H	724.88	810.08	1534.96
EDVIS/NURSERY SCHOOL	372.26	0	372.26
RETAIL	987.519	0	987.519
COMMUNITY BUILDING	1066.042	0	1066.042
GUARD ROOM	0	8.8	8.8
HT METER	0	42	42
HT BREAKER	0	24	24
TOTAL	0	0	9135.452

PARKING CALCULATION					
