
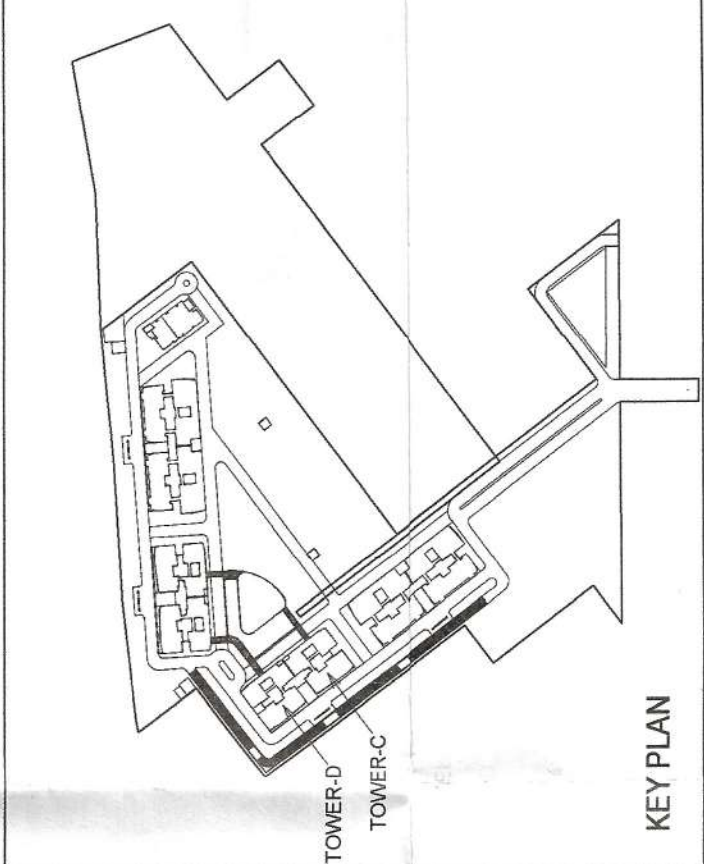


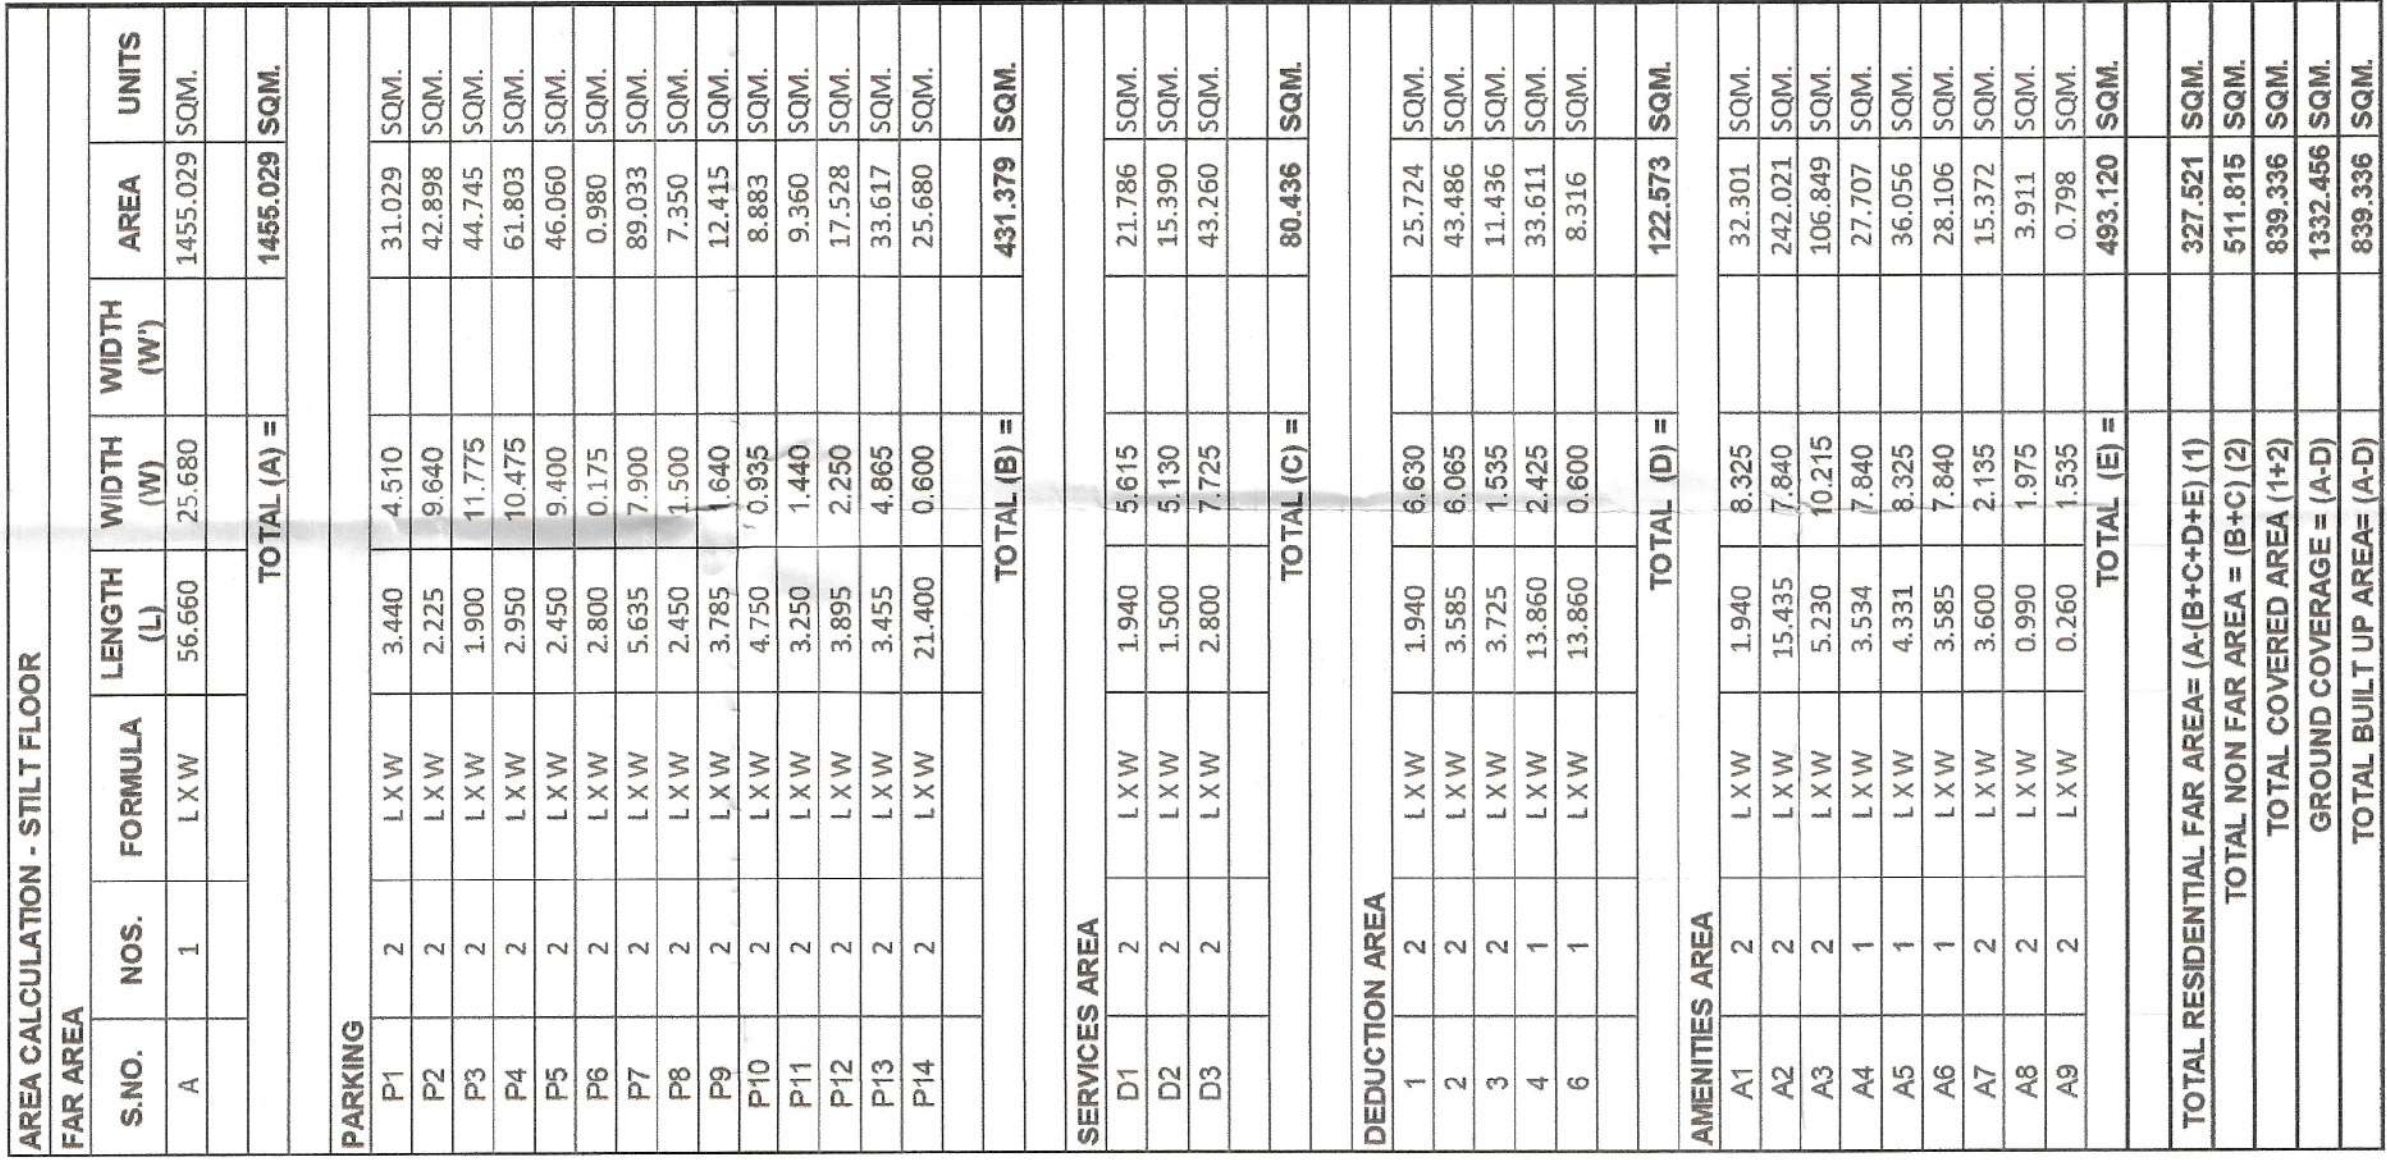

SUBMISSION DRAWINGS

CLIENT: **NOURISH DEVELOPERS PVT. LTD.**

OWNER'S SIGN _____

ARCHITECT'S SIGN.



PROJECT : DRAWING TITLE
T2D POLICY ON THE AREA MEASURING 10.30 ACRES (FOR FREEZING OF AN AREA MEASURING 5.8125 ACRES (46K-10M) FALLING UNDER NCZ AND NON COMPACT POCKET DUE TO NCZ) (LICENCE NO. 106 OF 2022 DATED 3/8/2022 AT SECTOR-113 DISTRICT GURUGRAM, HARYANA BEING DEVELOPED BY NOURISH DEVELOPERS PVT. LTD.

TOWER- C & D

DATE SEP. 2022	CHECKED BY DEEPAK AGARWAL	APPROVED BY DEEPAK AGARWAL
SCALE 1:100	DEALT BY SHANKY GARG	

ARCHITECTS:-

C. P. KUKREJA ARCHITECTS

ASHIRWAD BUILDING,
D-1, GREEN PARK,
NEW DELHI - 110016
PHONE :- 011 26863953
EMAIL-cpka@cpkukreja.

DRAWING NO.

21020/SWD-113/SUB./LATEST/BLOCK-02/A-FP00

CAD NO.

Building Plans have been checked and found in order as per Public Health Services point of view.

Executive Engineer-V,
Sew. Divn.-GMDA,
Gurugram

Infocoll, Curriculum Management Development Authority


Executive Engineer (P), GMDA

**Chief Engineer,
(Infra-II), GMDA
Gurugram**

Chief Engineer,
(Infra-II), GMDA
Gurugram

LEGENDS:-

	RESIDENTIAL FAR
	COMMUNITY FAR BUILDING

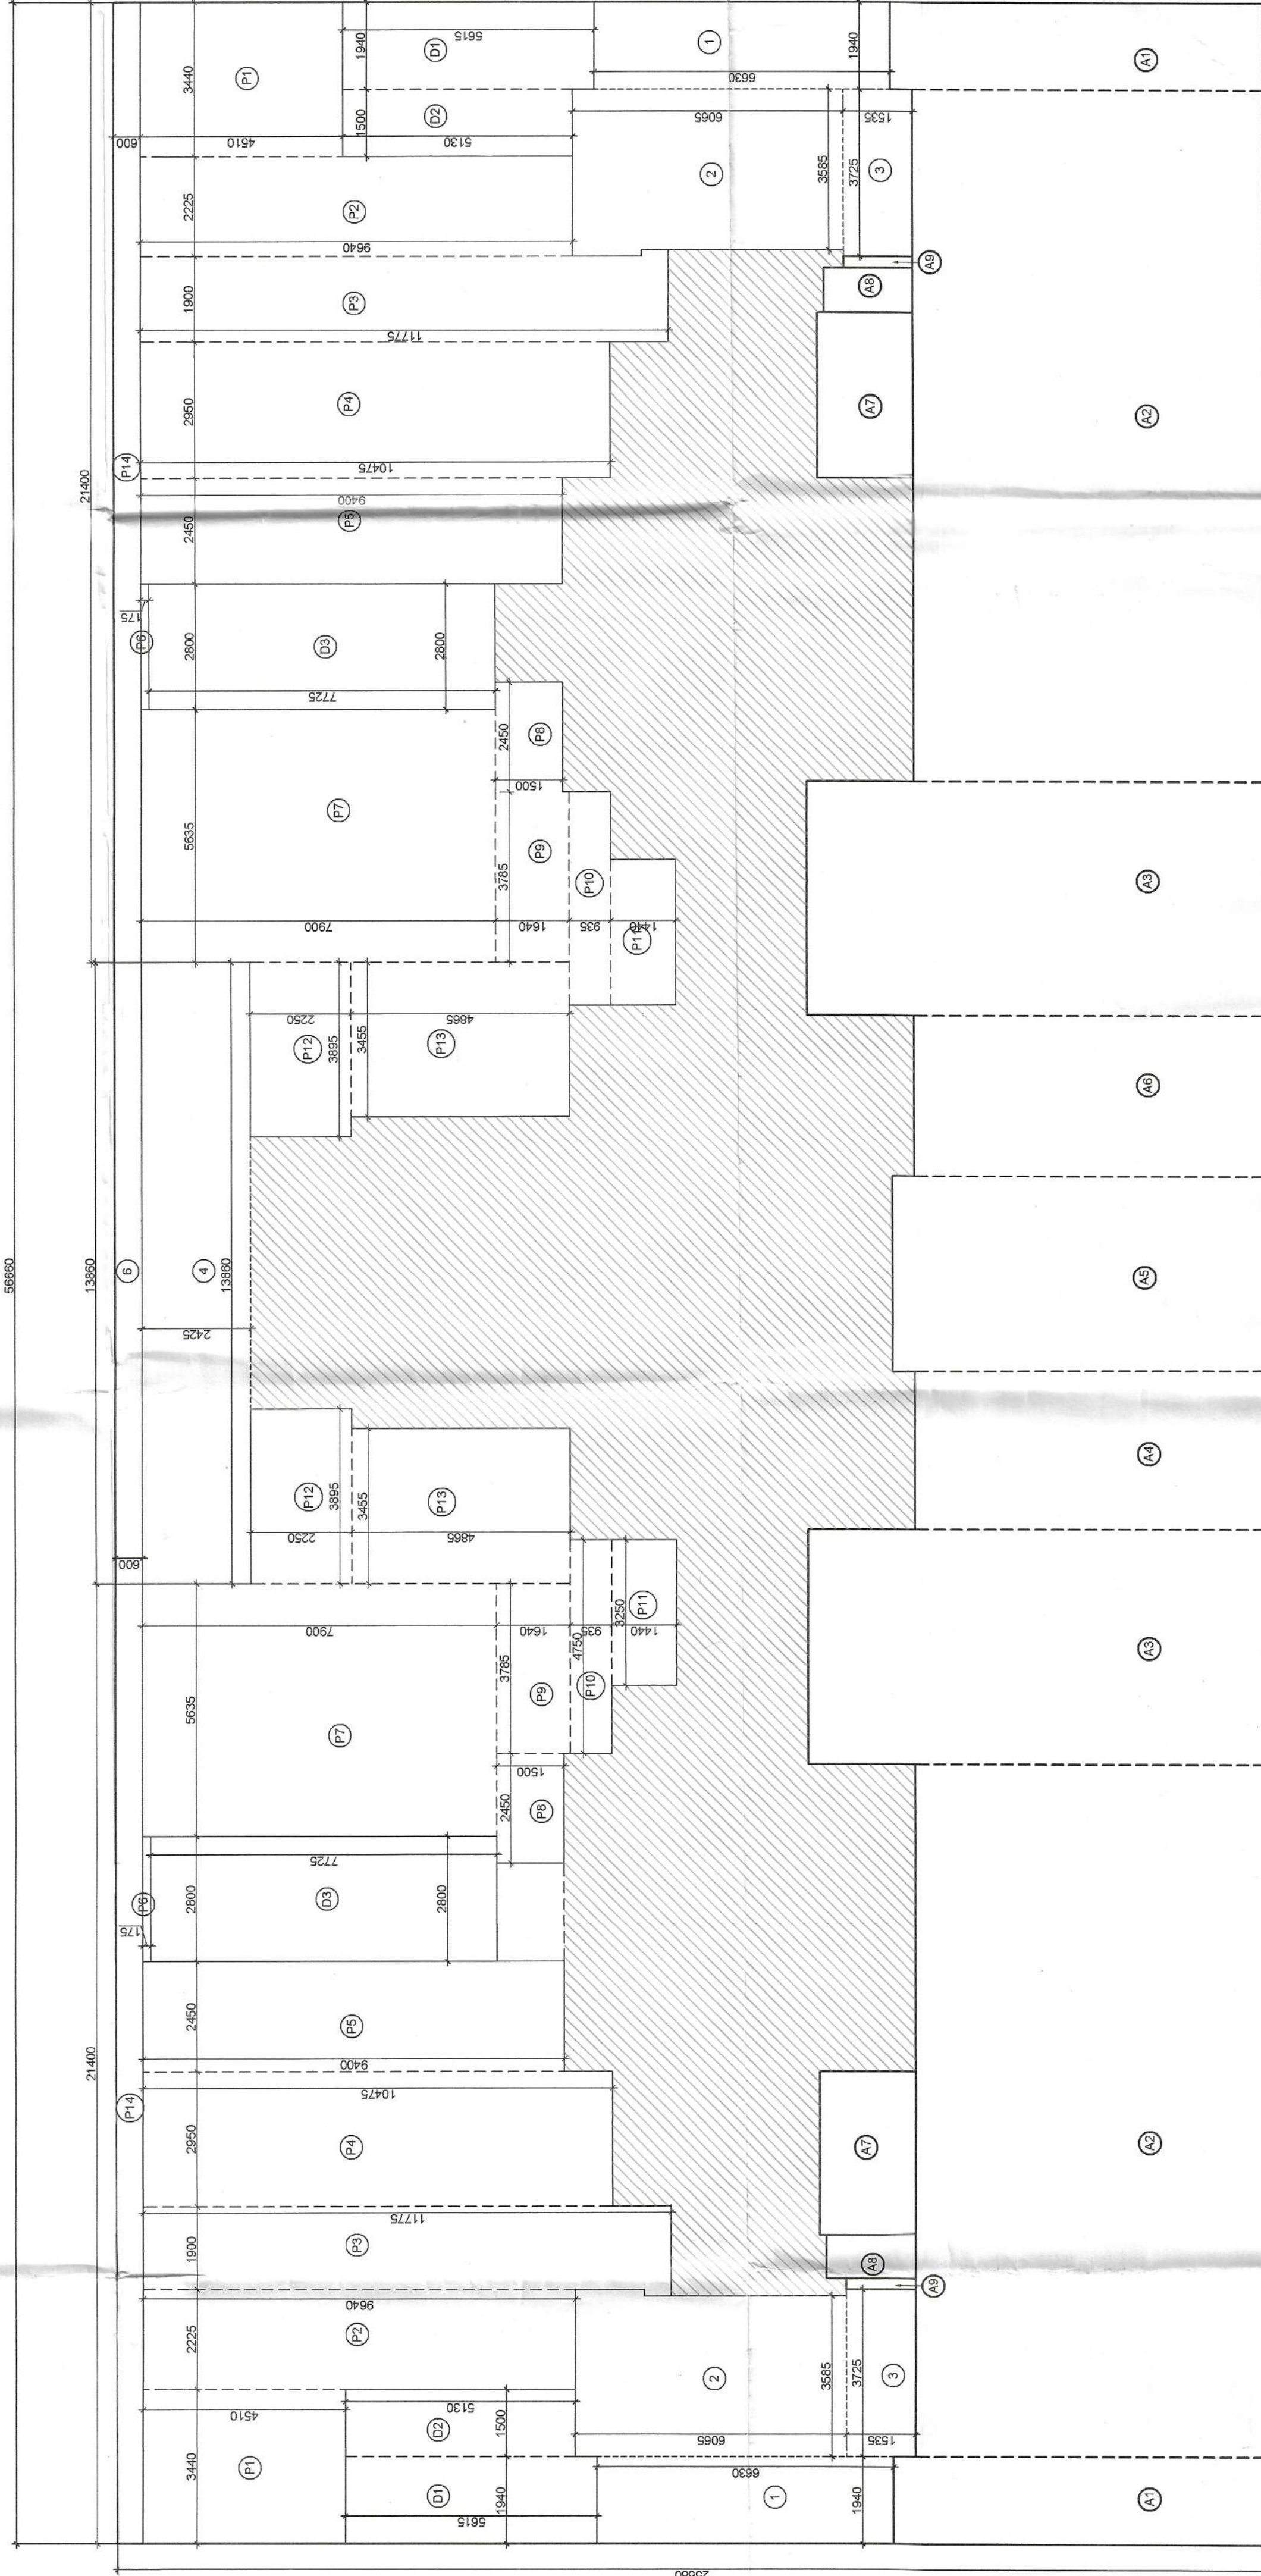

STILT FLOOR AREA PLAN