


This drawing is a "COPYRIGHT" contents of this drawing or part thereof shall not be used or reproduced without the permission of the Architect

NO OF PRINTS	DATE	ISSUED TO	REMARKS
REVISION	DATE	DESCRIPTION	BY

GENERAL NOTES

1. All dimensions are in mm unless mentioned otherwise
2. No dimensions are to be scaled from this drawing.
3. All WC are mechanically ventilated through shaft.

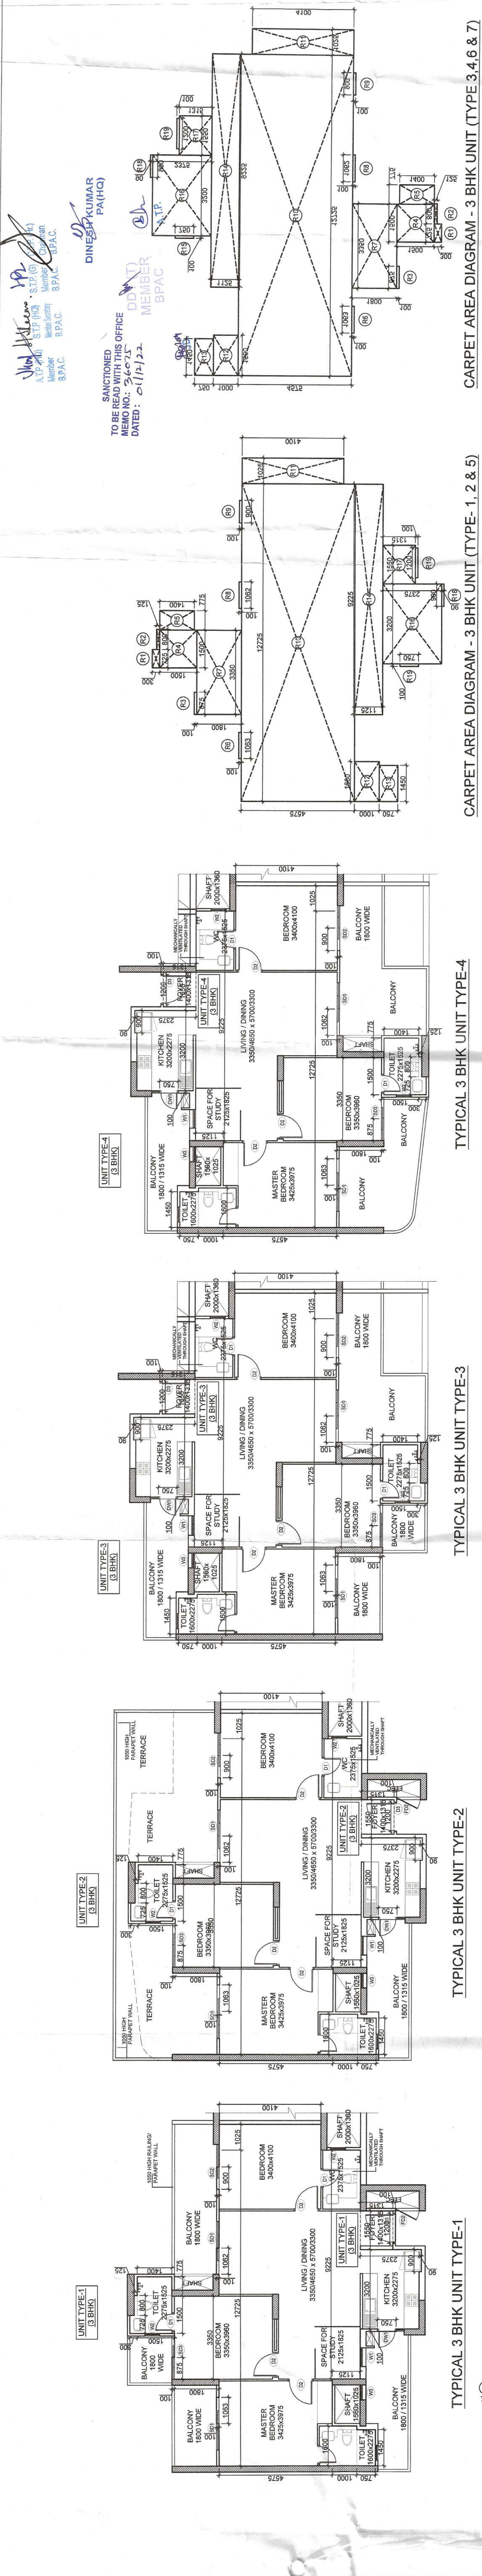



CARPET AREA CALCULATION FOR 3BHK UNIT - ALL TYPES



