

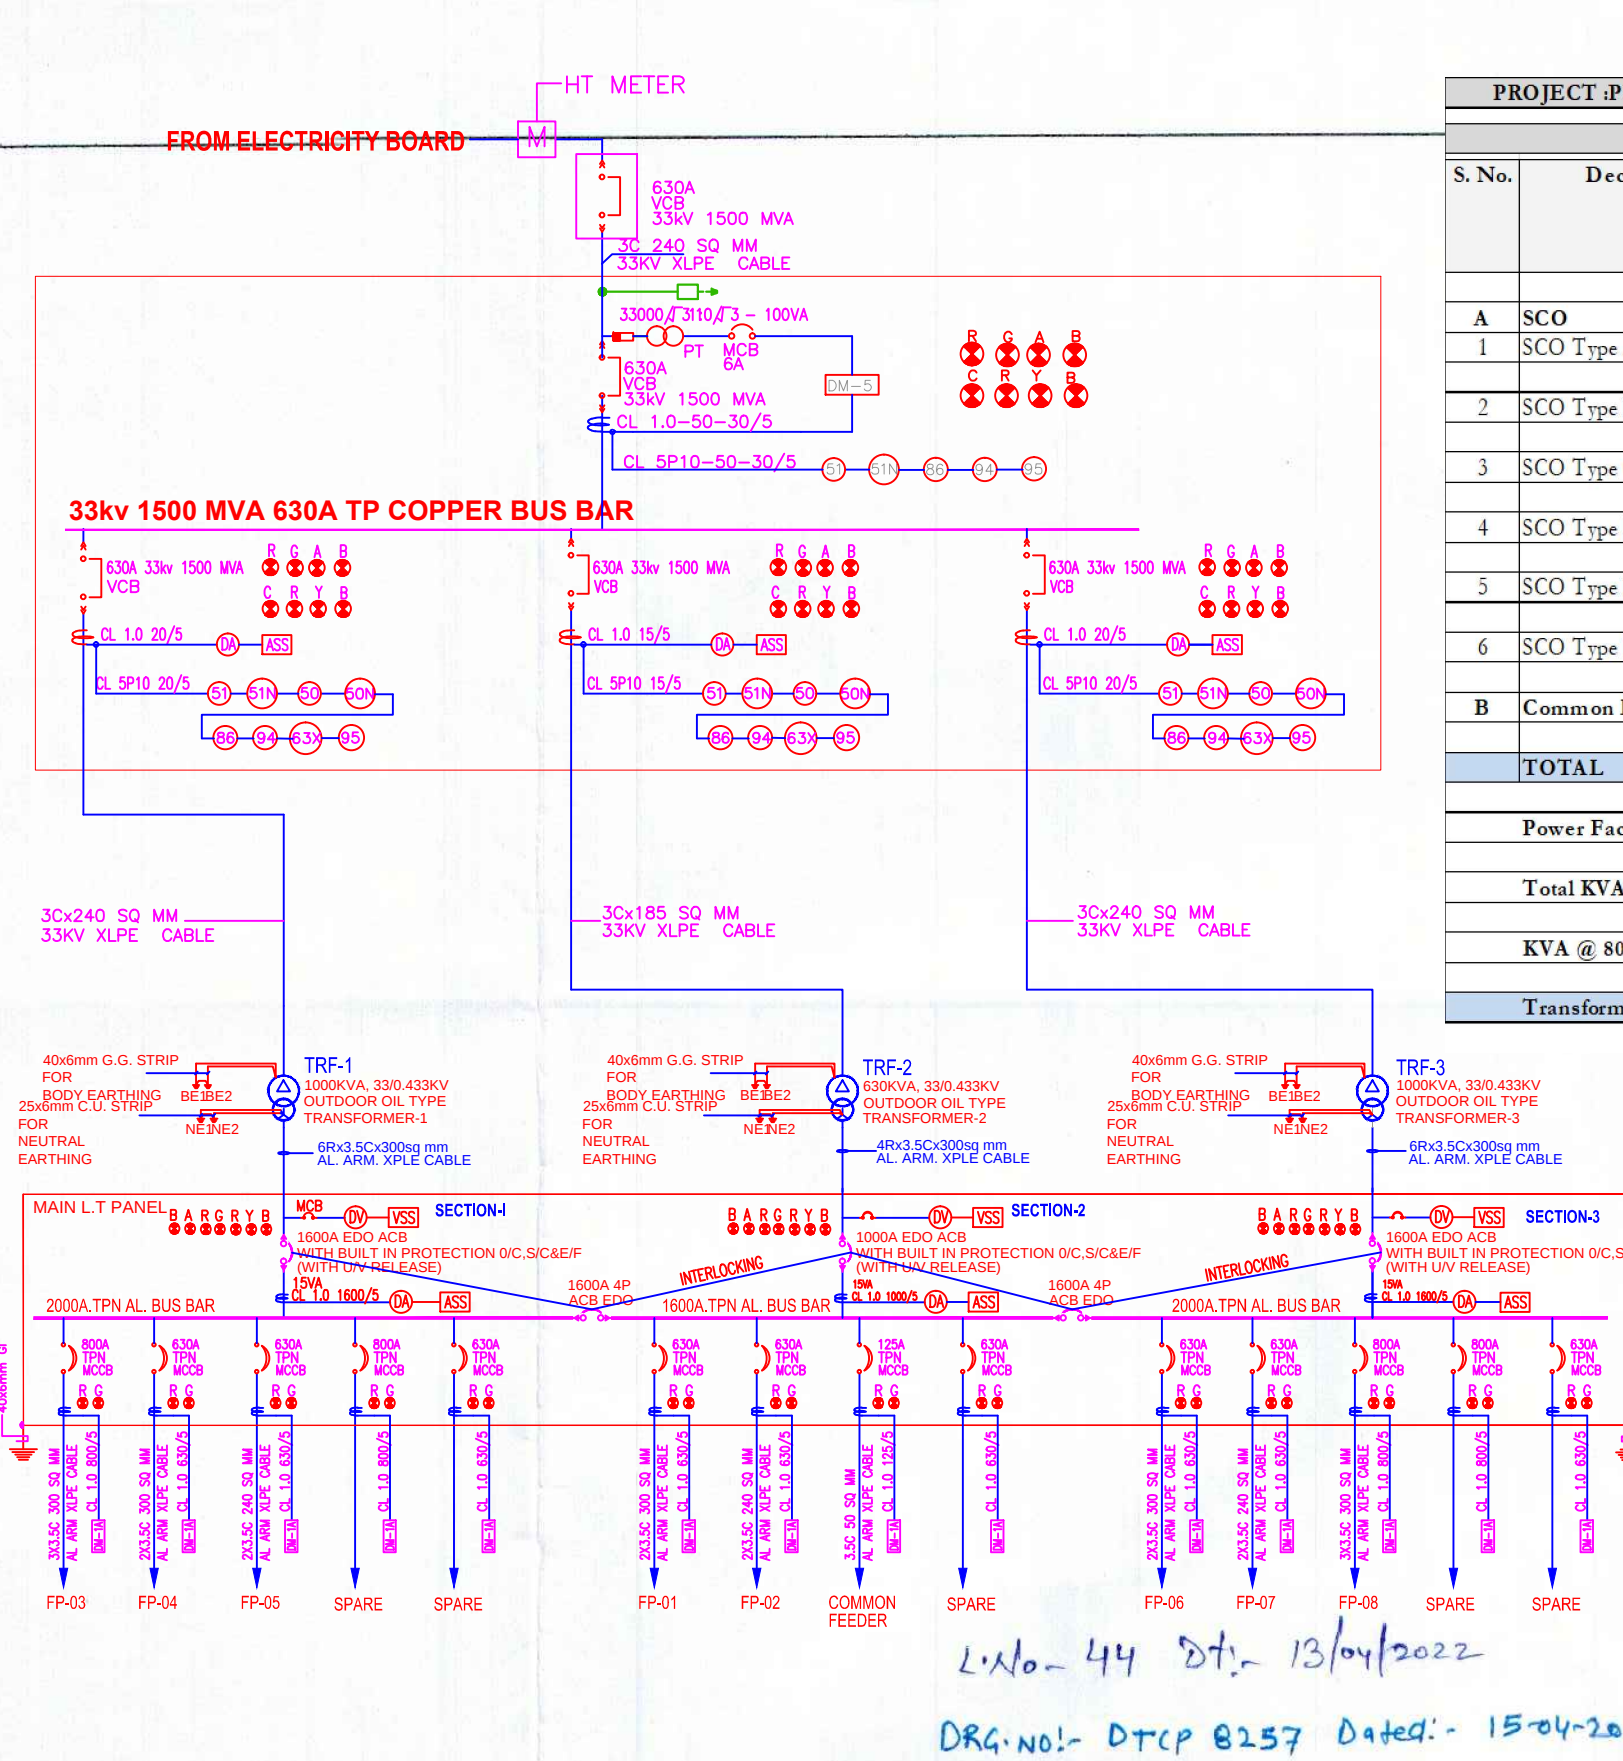


EARTH PIT SCHEDULE			
SNO.	DESCRIPTION	TYPE OF EARTH STATION	STRIP SIZE (IN MM)
MR/1	HT METER BODY EARTHING	600x600x6mm THICK G.I. EARTH PLATE	40x6mm THICK GI STRIP
MR/2	HT METER BODY EARTHING	600x600x6mm THICK G.I. EARTH PLATE	40x6mm THICK GI STRIP
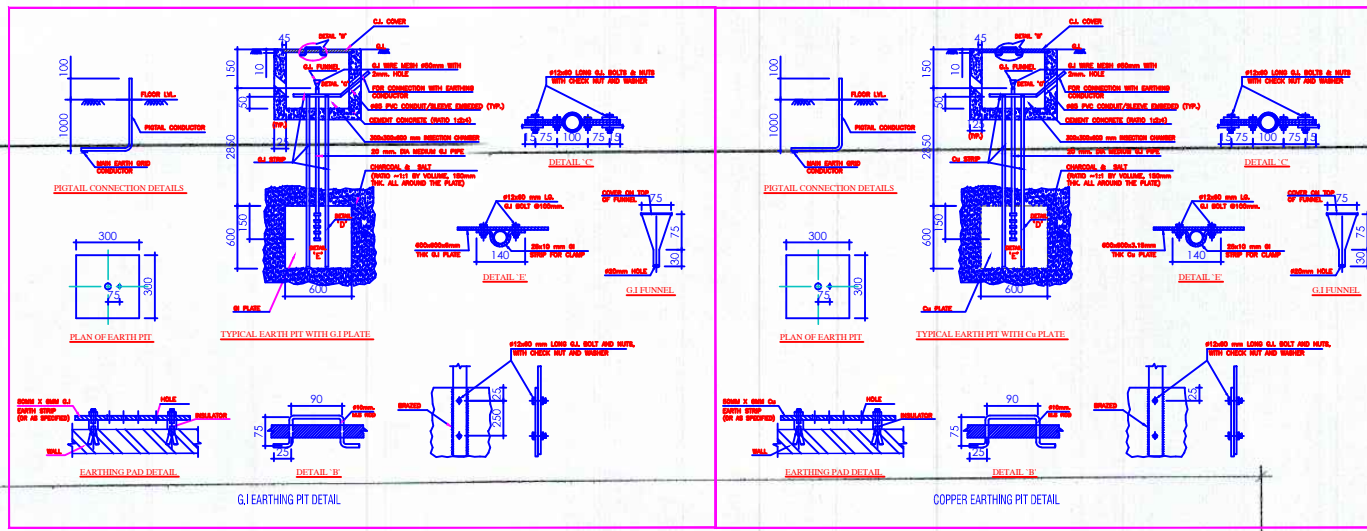


PROJECT :PROPOSED SCO PLOT DEVELOPMENT AT SECTOR-106, DIST. GURGAON (HARYANA)									
SUMMARY OF LOAD									
S. No.	Description	No of Plot	Type of Plot	Load per floor	No. of Floor	Load of each plot in kW	Connected Load in kW	DIV.	Max. Demand in kW
A	SCO								
1	SCO Type A1-A10	10	SCO	12	6	72	720.00KW	0.5	360.00KW
2	SCO Type B1 - B6	6	SCO	12	6	72	432.00KW	0.5	216.00KW
3	SCO Type C1 - C8	8	SCO	12	6	72	576.00KW	0.5	288.00KW
4	SCO Type D1 - D8	8	SCO	12	6	72	576.00KW	0.5	288.00KW
5	SCO Type E1 - E8	8	SCO	12	6	72	576.00KW	0.5	288.00KW
6	SCO Type F1 - F8	8	SCO	12	6	72	576.00KW	0.5	288.00KW
B	Common Load						72.50KW	0.5	36.25KW
TOTAL		48					3528.50KW		1764.25KW
Power Factor @									0.90
Total KVA									3960.28 KVA
KVA @ 80% Loading									2450.35 KVA
Transformer Proposed									2 x 1000 KVA + 1 x 630 KVA

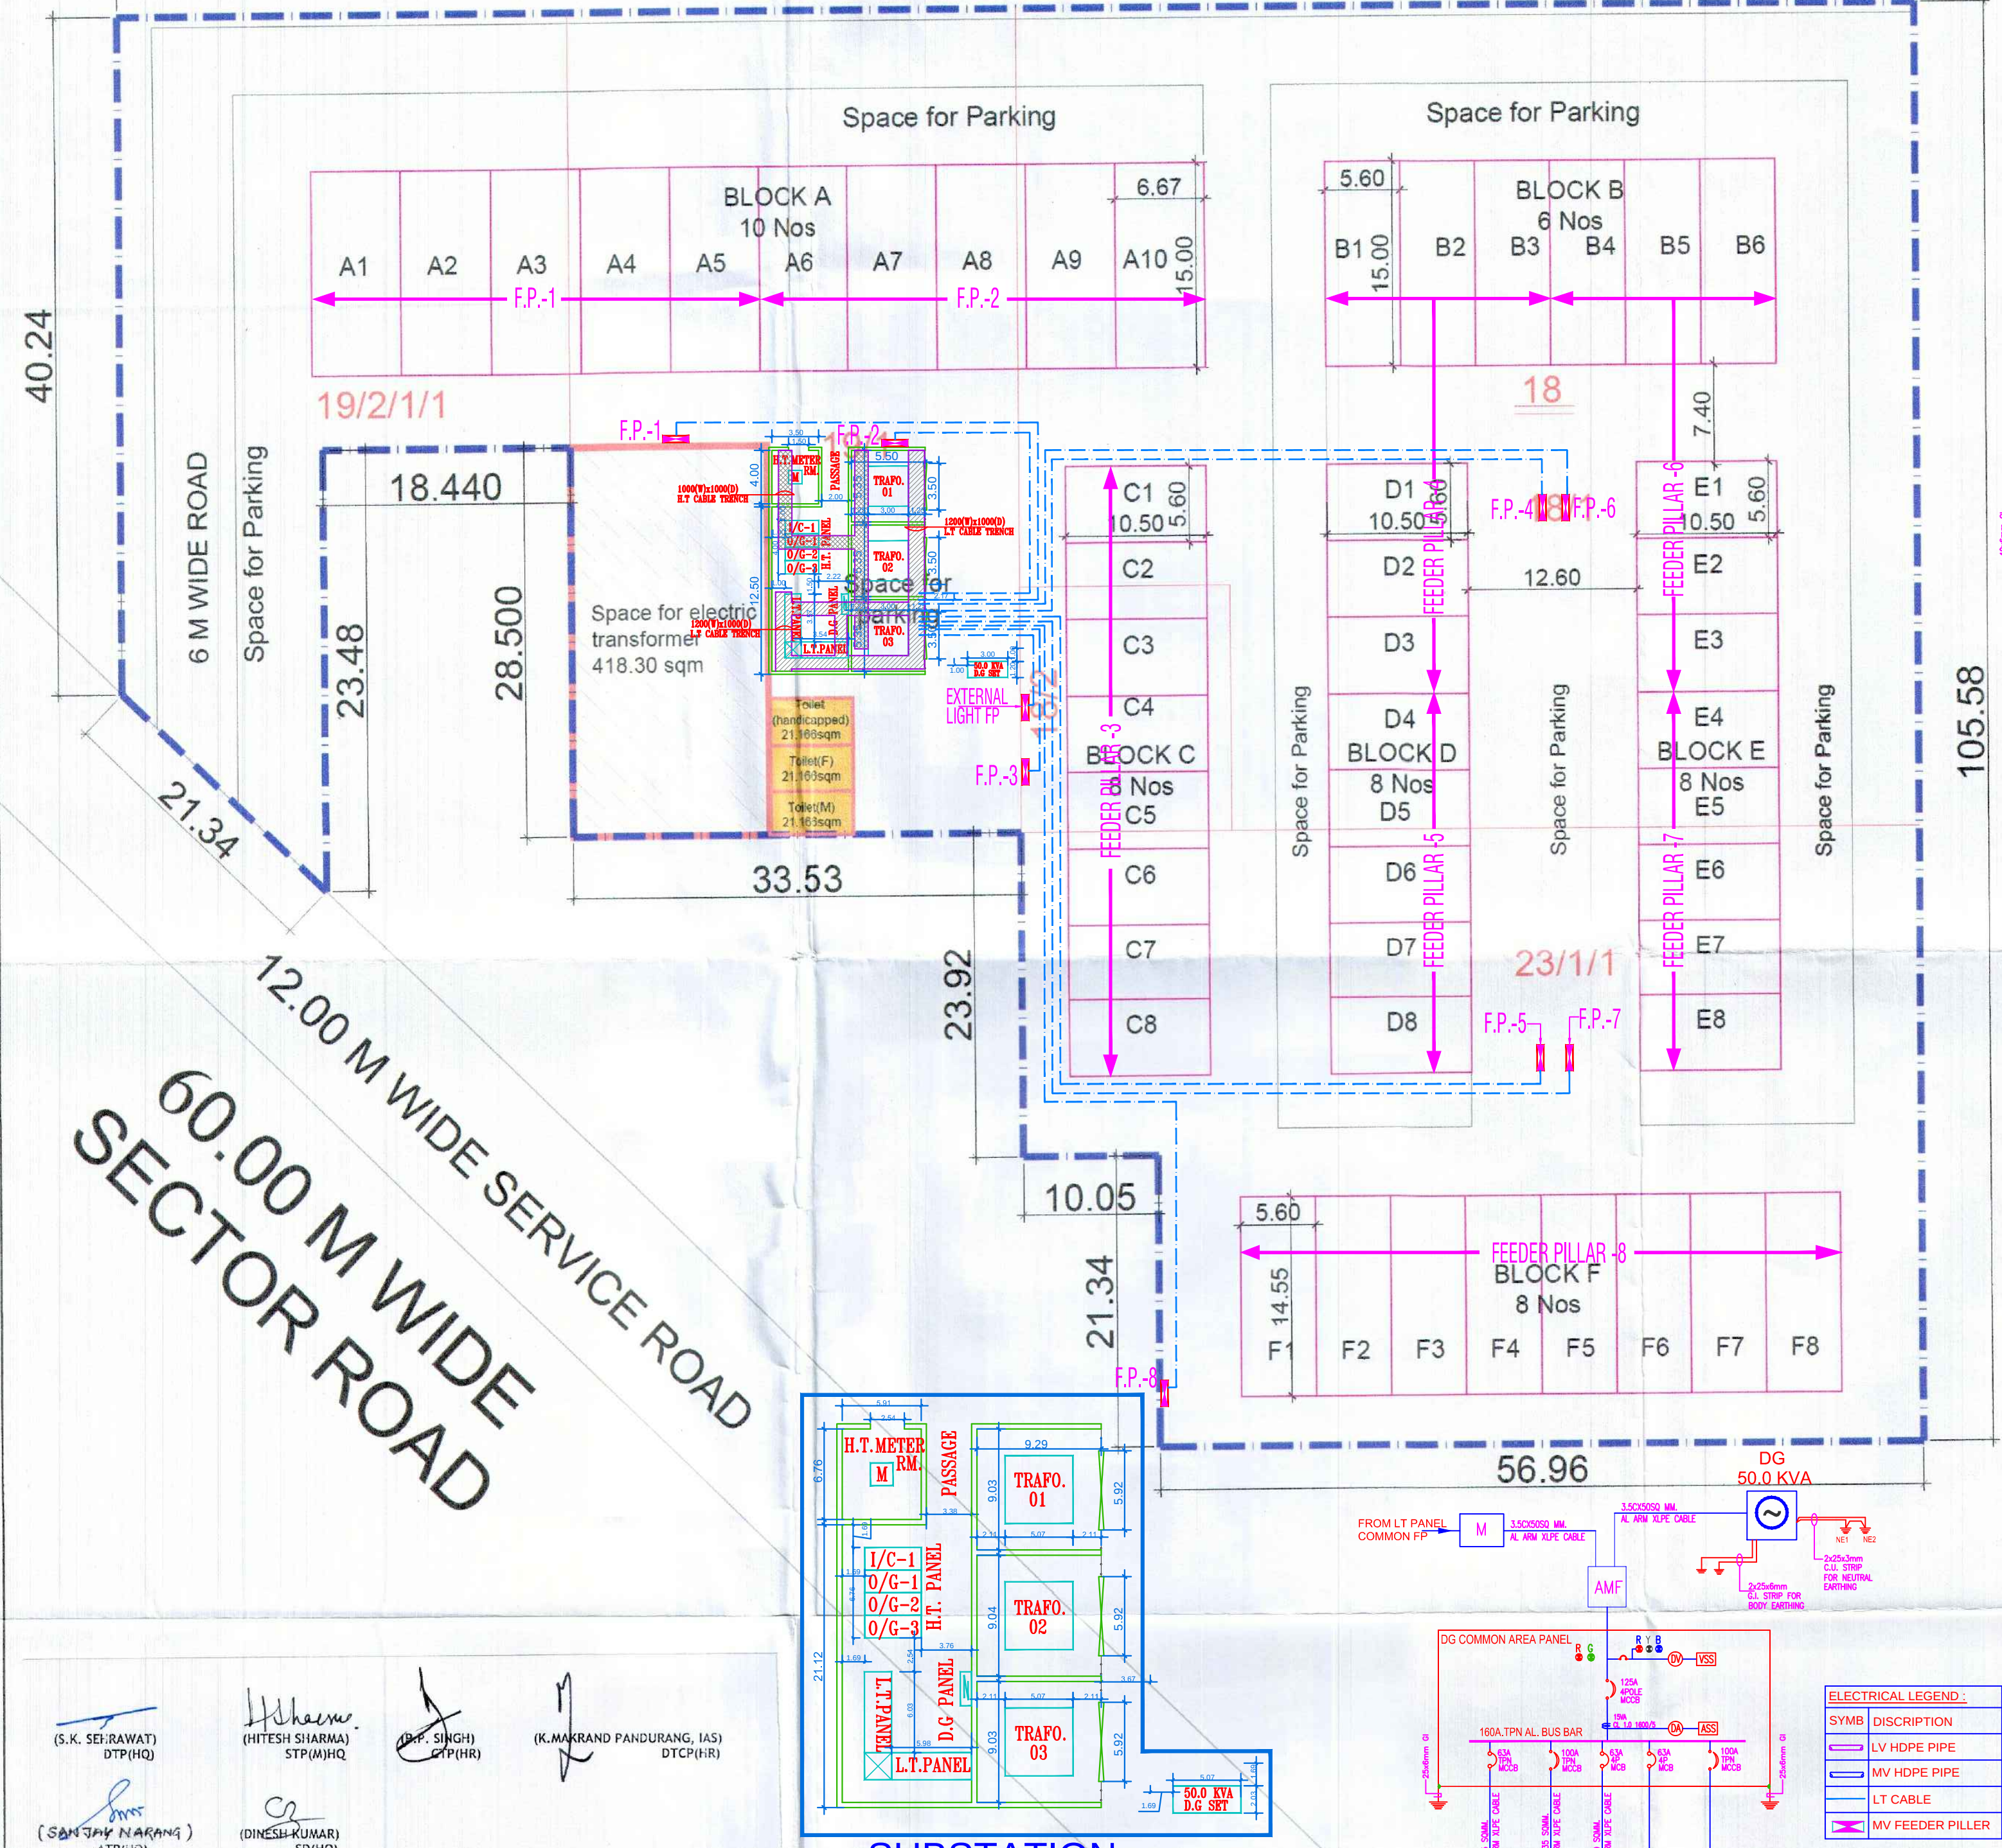

AREA STATEMENT			
TOTAL AREA OF THE SCHEME	=	2.51875 Acres	
PERMISSIBLE GROUND COVERAGE @35%	=	3567.551 sqm	
PROPOSED GROUND COVERAGE	=	3567.540 sqm	35.00%
PROPOSED AREA FOR OPEN SPACE AND PARKING	=	6625.463 sqm	65.00%
PERMISSIBLE FAR AREA	=	15289.505 sqm	
PROPOSED FAR AREA	=	15289.406 sqm	150.00%
TOTAL NUMBER OF PLOTS	=	48	
BLOCK SUMMARY			
BLOCK NAME	PLOT Name	TYPE	SIZE
A	A1-A10	TYPE B1	6.67 x 15.00
B	B1-B6	TYPE B2	5.60 x 15.00
C	C1-C8	TYPE B3	5.60 x 10.50
D	D1-D8	TYPE B3	5.60 x 10.50
E	E1-E8	TYPE B3	5.60 x 10.50
F	F1-F8	TYPE B4	5.60 x 14.55
			48
			3567.540 sqm
			0.882 Acres

UTILITY BLOCK - FREE FROM GROUND COVERAGE & FAR			
AREA (SQM)	NO. OF PLOTS	TOTAL AREA	
UTILITY BLOCK	63.49	1	63.490

LEGEND		
Sr. No.	Particular	LEGEND
1	BOUNDARY LINE	---
2	SCO PLOTS	[Box]
3	UTILITY (Toilet) BLOCK (63.49SQM)	[Box]
4	SPACE FOR ELECTRIC TRANSFORMER (418.30 SQM)	[Box]

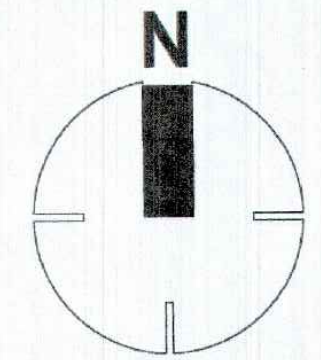

(S.K. SEI/RAWAT) DTP(HQ)
(HITESH SHARMA) STP(M/HQ)
(R.P. SINGH) DTP(HR)
(K. MAHENDR PANDURANG, AS) DTP(HR)
(SANTOSH NARANG) ATP(HQ)
(DINESH KUMAR) SD(HQ)

Architect:
UJJAWAL KUMAR ROY
CA/2007/40109

Owner's Sign:
For M/s Magic Eye Developers Pvt. Ltd.
Ujjawal
Authorized Signatory

PROPOSED LAYOUT PLAN OF COMMERCIAL PLOTTED COLONY, TOTAL MEASURING **2.51875 ACRES**, BEING DEVELOPED BY **MAGIC EYE DEVELOPERS PRIVATE LIMITED**.