


LAND AREA CALCULATION						
S.NO	SHAPE	LENGT H (M)	WIDTH (M)	AREA (IN SQMT.)	CAL FORMULA	
1	TRIANGLE	55.32	17.53	484.88	(L X B) / 2	
2	RECTANGLE	46.94	61.16	2870.85	L X B	
3	TRIANGLE	46.94	24.34	571.26	(L X B) / 2	
4	RECTANGLE	35.20	30.18	1062.34	L X B	
5	RECTANGLE	85.50	60.35	5159.93	L X B	
6	TRIANGLE	41.91	60.35	1264.63	(L X B) / 2	
7	RECTANGLE	127.41	60.35	7689.19	L X B	
8	TRIANGLE	36.88	60.35	1112.85	(L X B) / 2	
9	RECTANGLE	164.29	60.35	9914.90	L X B	
10	TRIANGLE	40.23	60.35	1213.94	(L X B) / 2	
11	RECTANGLE	204.52	60.35	12342.78	L X B	
12	TRIANGLE	31.85	53.64	854.22	(L X B) / 2	
13	RECTANGLE	31.85	6.71	213.71	L X B	
14	TRIANGLE	3.35	6.71	11.24	(L X B) / 2	
15	RECTANGLE	67.06	60.35	4047.07	L X B	
16	RECTANGLE	134.11	57.00	7644.27	L X B	
17	RECTANGLE	67.06	25.15	1686.56	L X B	
18	TRIANGLE	86.20	63.50	2736.85	(L X B) / 2	
18a	TRIANGLE	48.32	63.50	1534.16	(L X B) / 2	
19	RECTANGLE	15.40	60.35	929.39	L X B	
20	TRIANGLE	44.94	60.35	1356.06	(L X B) / 2	
TOTAL				64701.09		
AREA UNDER SERVICE ROAD AND GREEN BELT		CAL FORMULA	Killa / Khasra No.			
A	SQUARE	12.00	12.00	144.00	S X S	2/2/1
B	SQUARE	12.00	12.00	144.00	S X S	2/2/1
C	RECTANGLE	18.00	12.00	216.00	L X B	2/2/1
TOTAL				504.00		
TOTAL SITE AREA				65205.09		
SITE AREA IN ACRES				16.1125		

JE JD ATP DTY

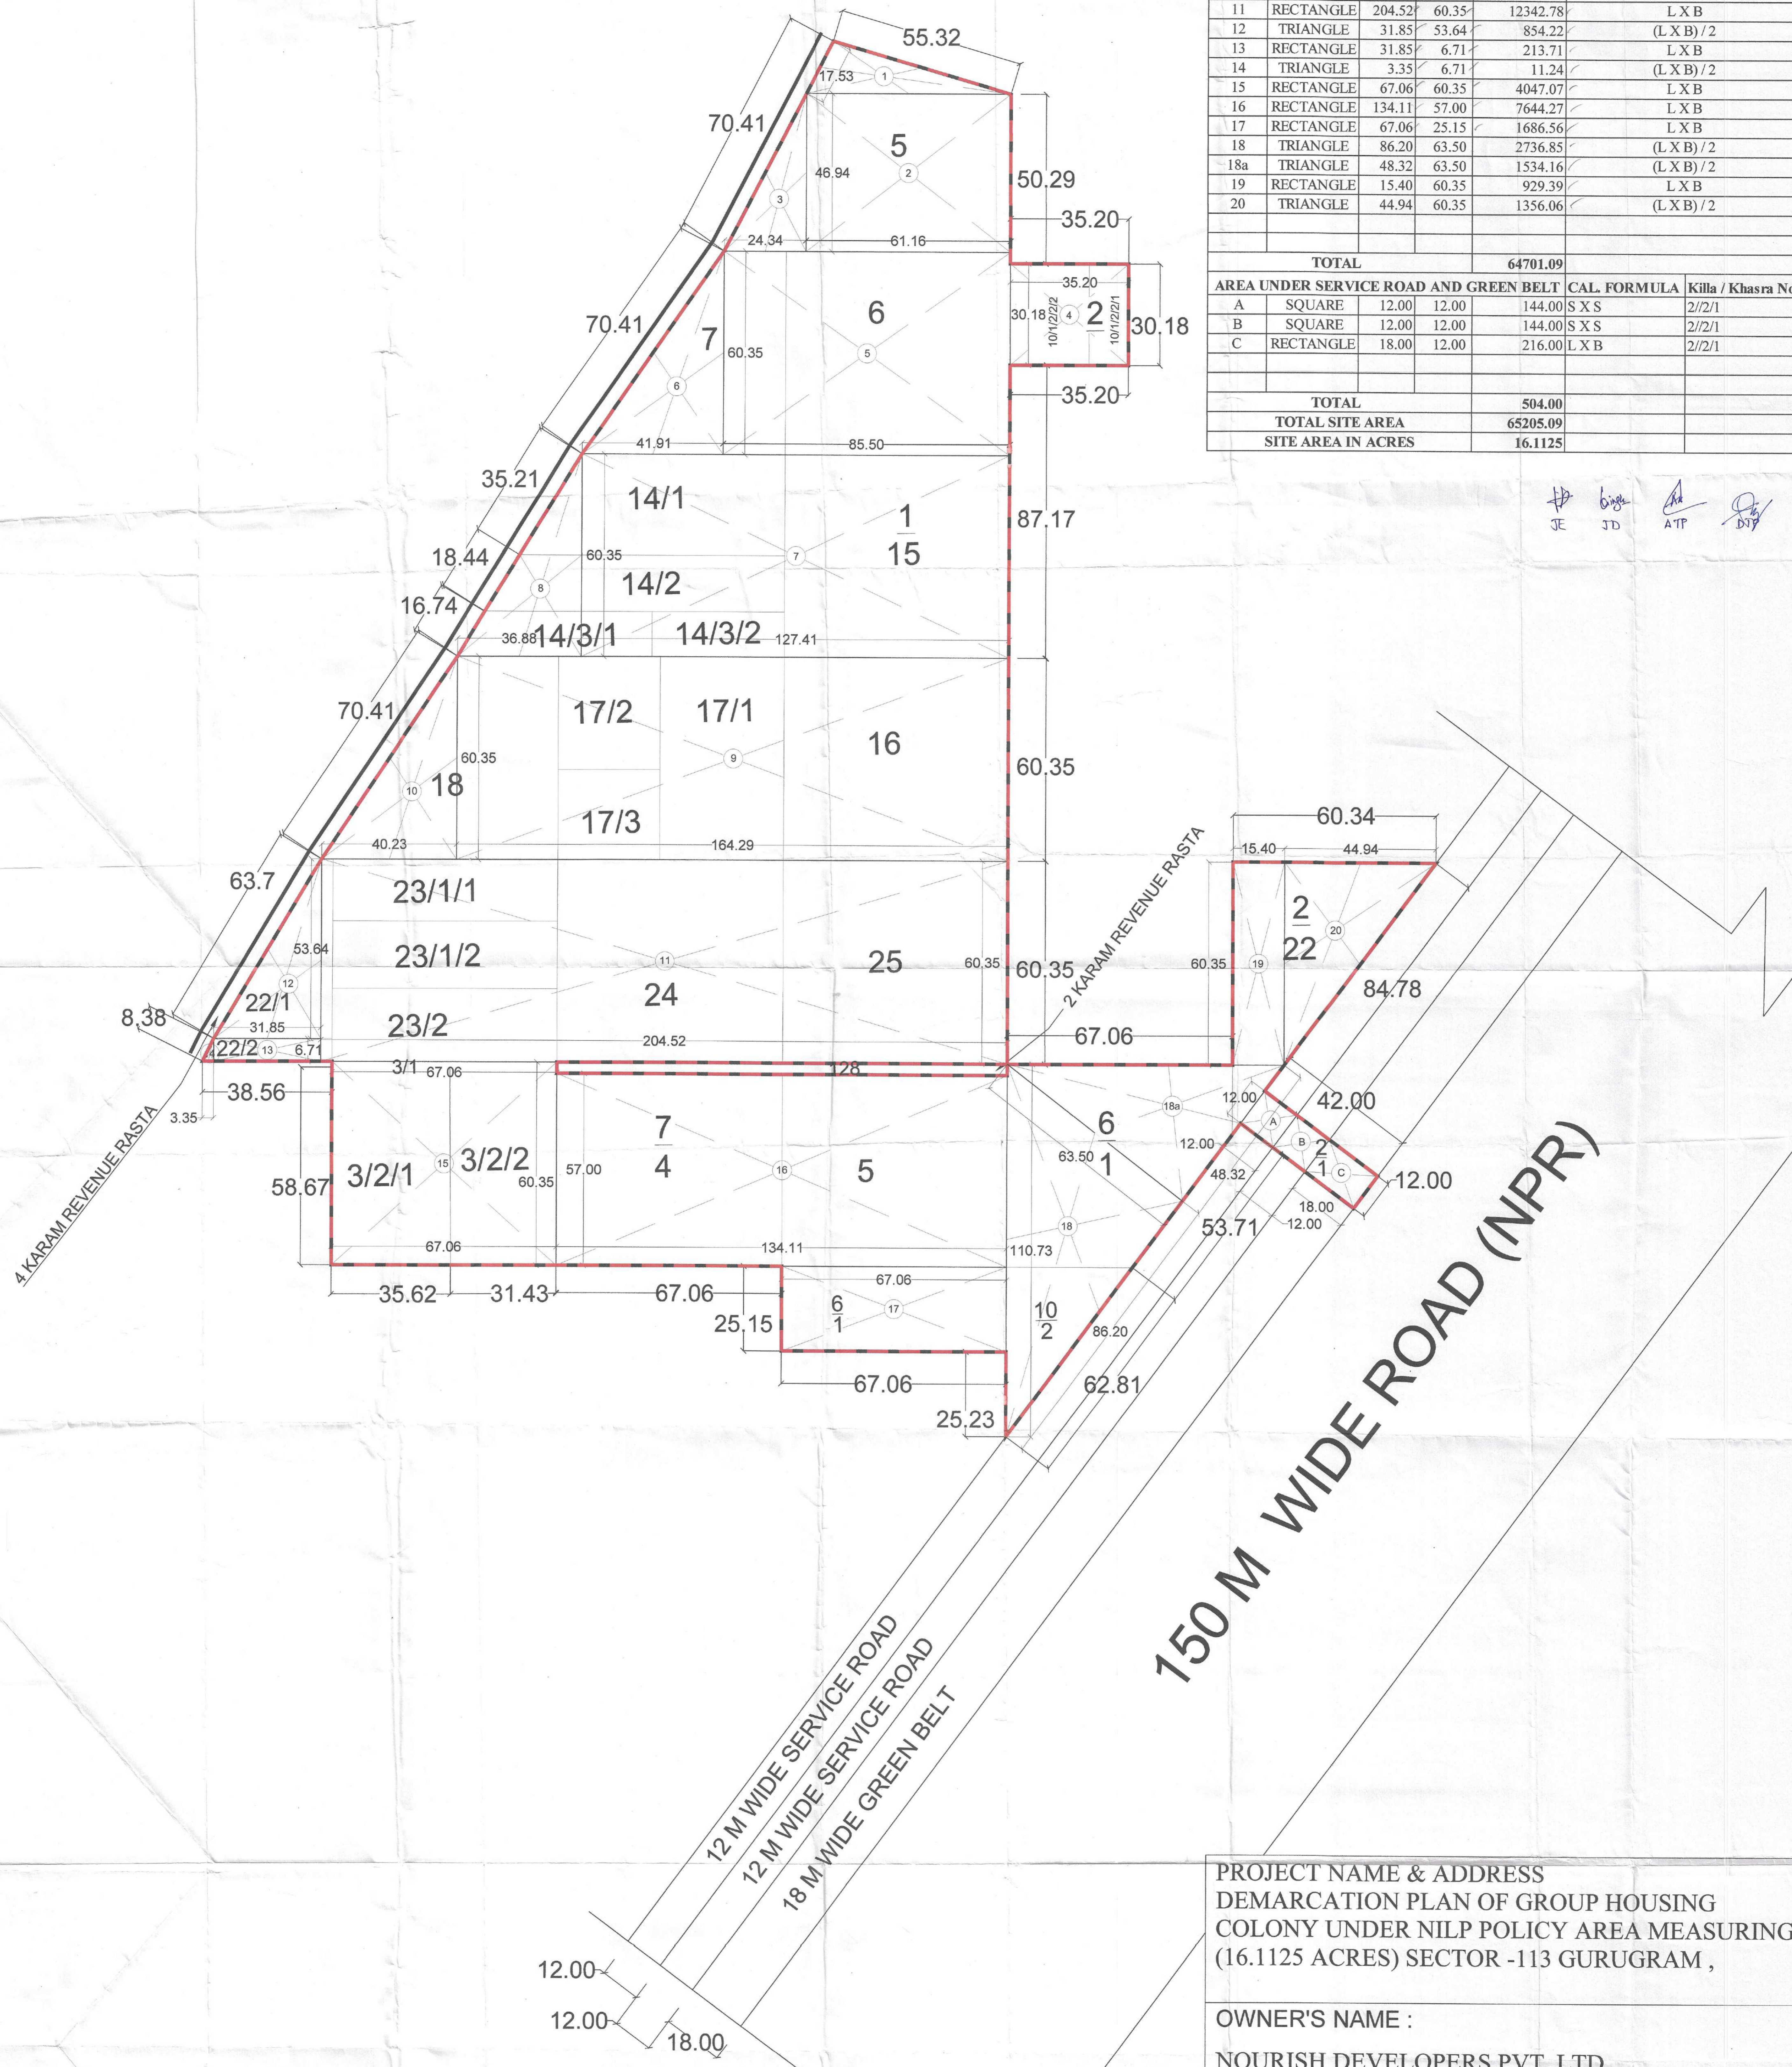

- 1 - AREA UNDER 18.0 MT. WIDE PROPOSED GREEN BELT (PART OF 30.0 MT. WIDE GREEN BELT) = 216 / 4046.86 = 0.0534 ACRES
- 2 - AREA UNDER 12.0 MT. WIDE PROPOSED ROAD (PART OF GREEN BELT) = 144 / 4046.86 = 0.0356 ACRES
- 3 - AREA UNDER 12.0 MT. WIDE PROPOSED ROAD (PART OF SECTOR ROAD) = 144 / 4046.86 = 0.0356 ACRES
- 4 - TOTAL SITE AREA = 65205.09 / 4046.86 = 16.1125 ACRES

PROJECT NAME & ADDRESS
 DEMARCATION PLAN OF GROUP HOUSING COLONY UNDER NILP POLICY AREA MEASURING (16.1125 ACRES) SECTOR -113 GURUGRAM ,

OWNER'S NAME :
 NOURISH DEVELOPERS PVT. LTD.

OWNER'S SIGNATURE : ARCHITECT'S SIGNATURE :

For C P Kulkreja Architects
 DEEPAK AGARWAL
 Council of Architecture
 Registration No. CA/17/89820

SCALE: DATE: 