



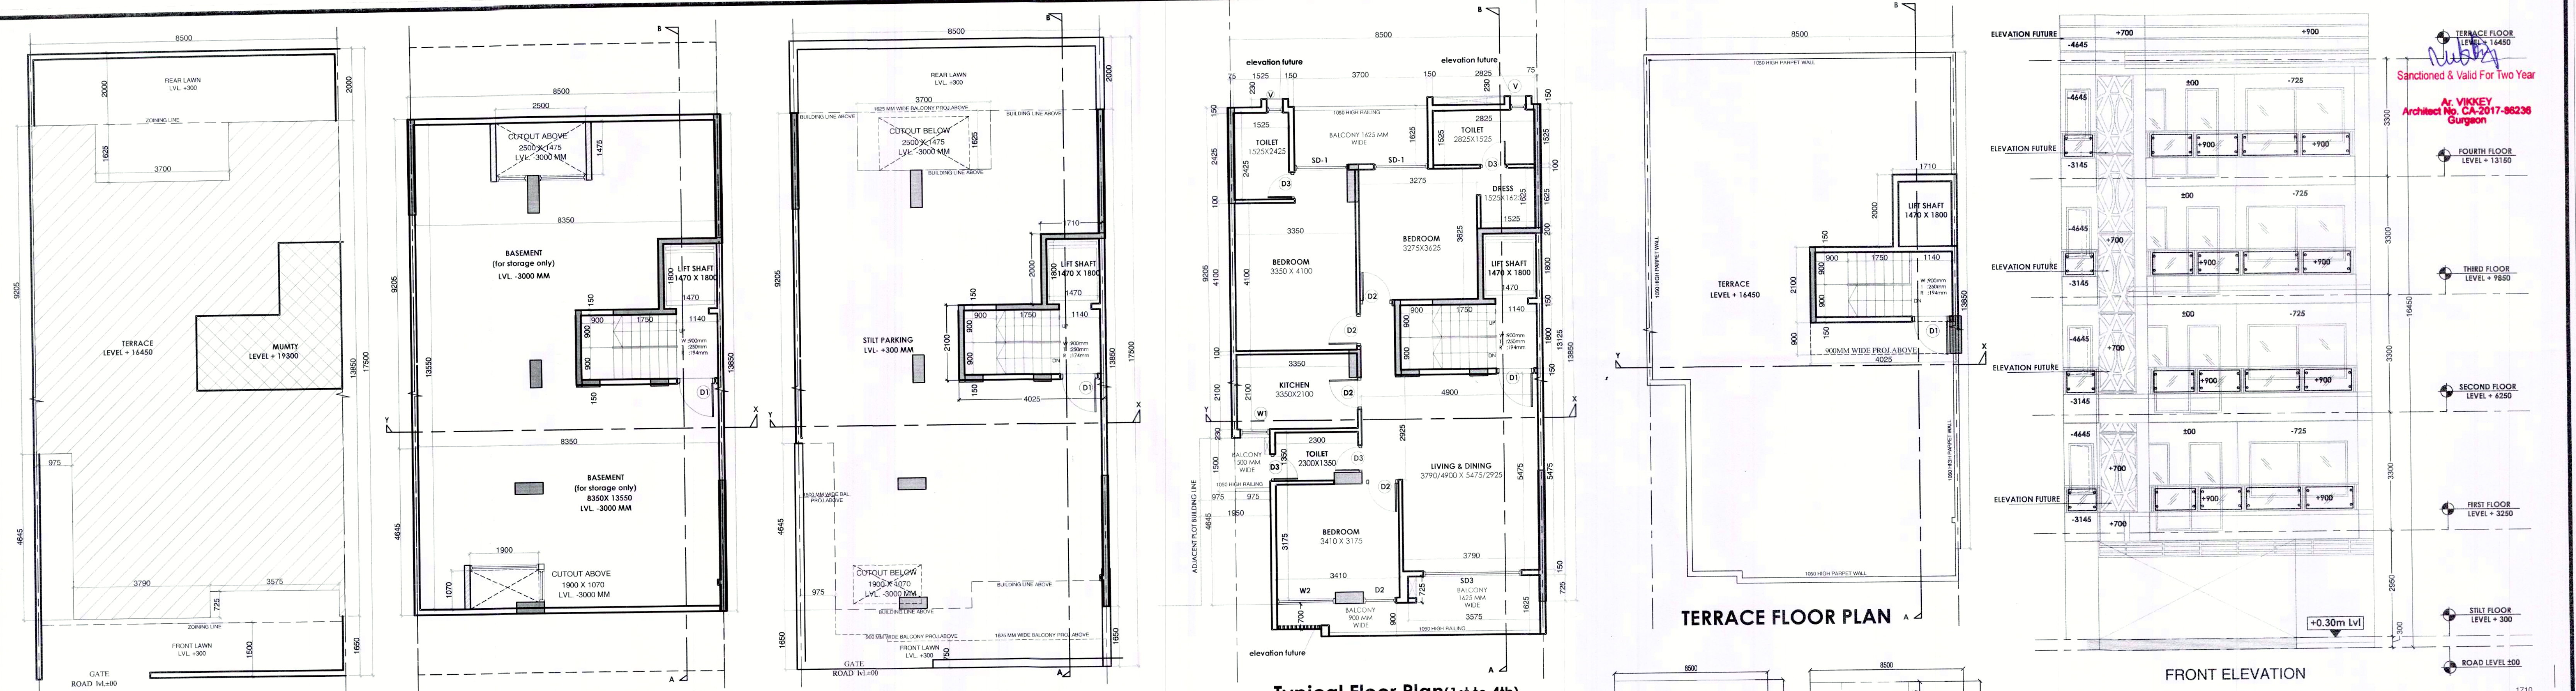

Sanctioned & Valid For Two Year
 Ar. VIKKEY
 Architect Reg. CA-2017-86236
 Gurgaon

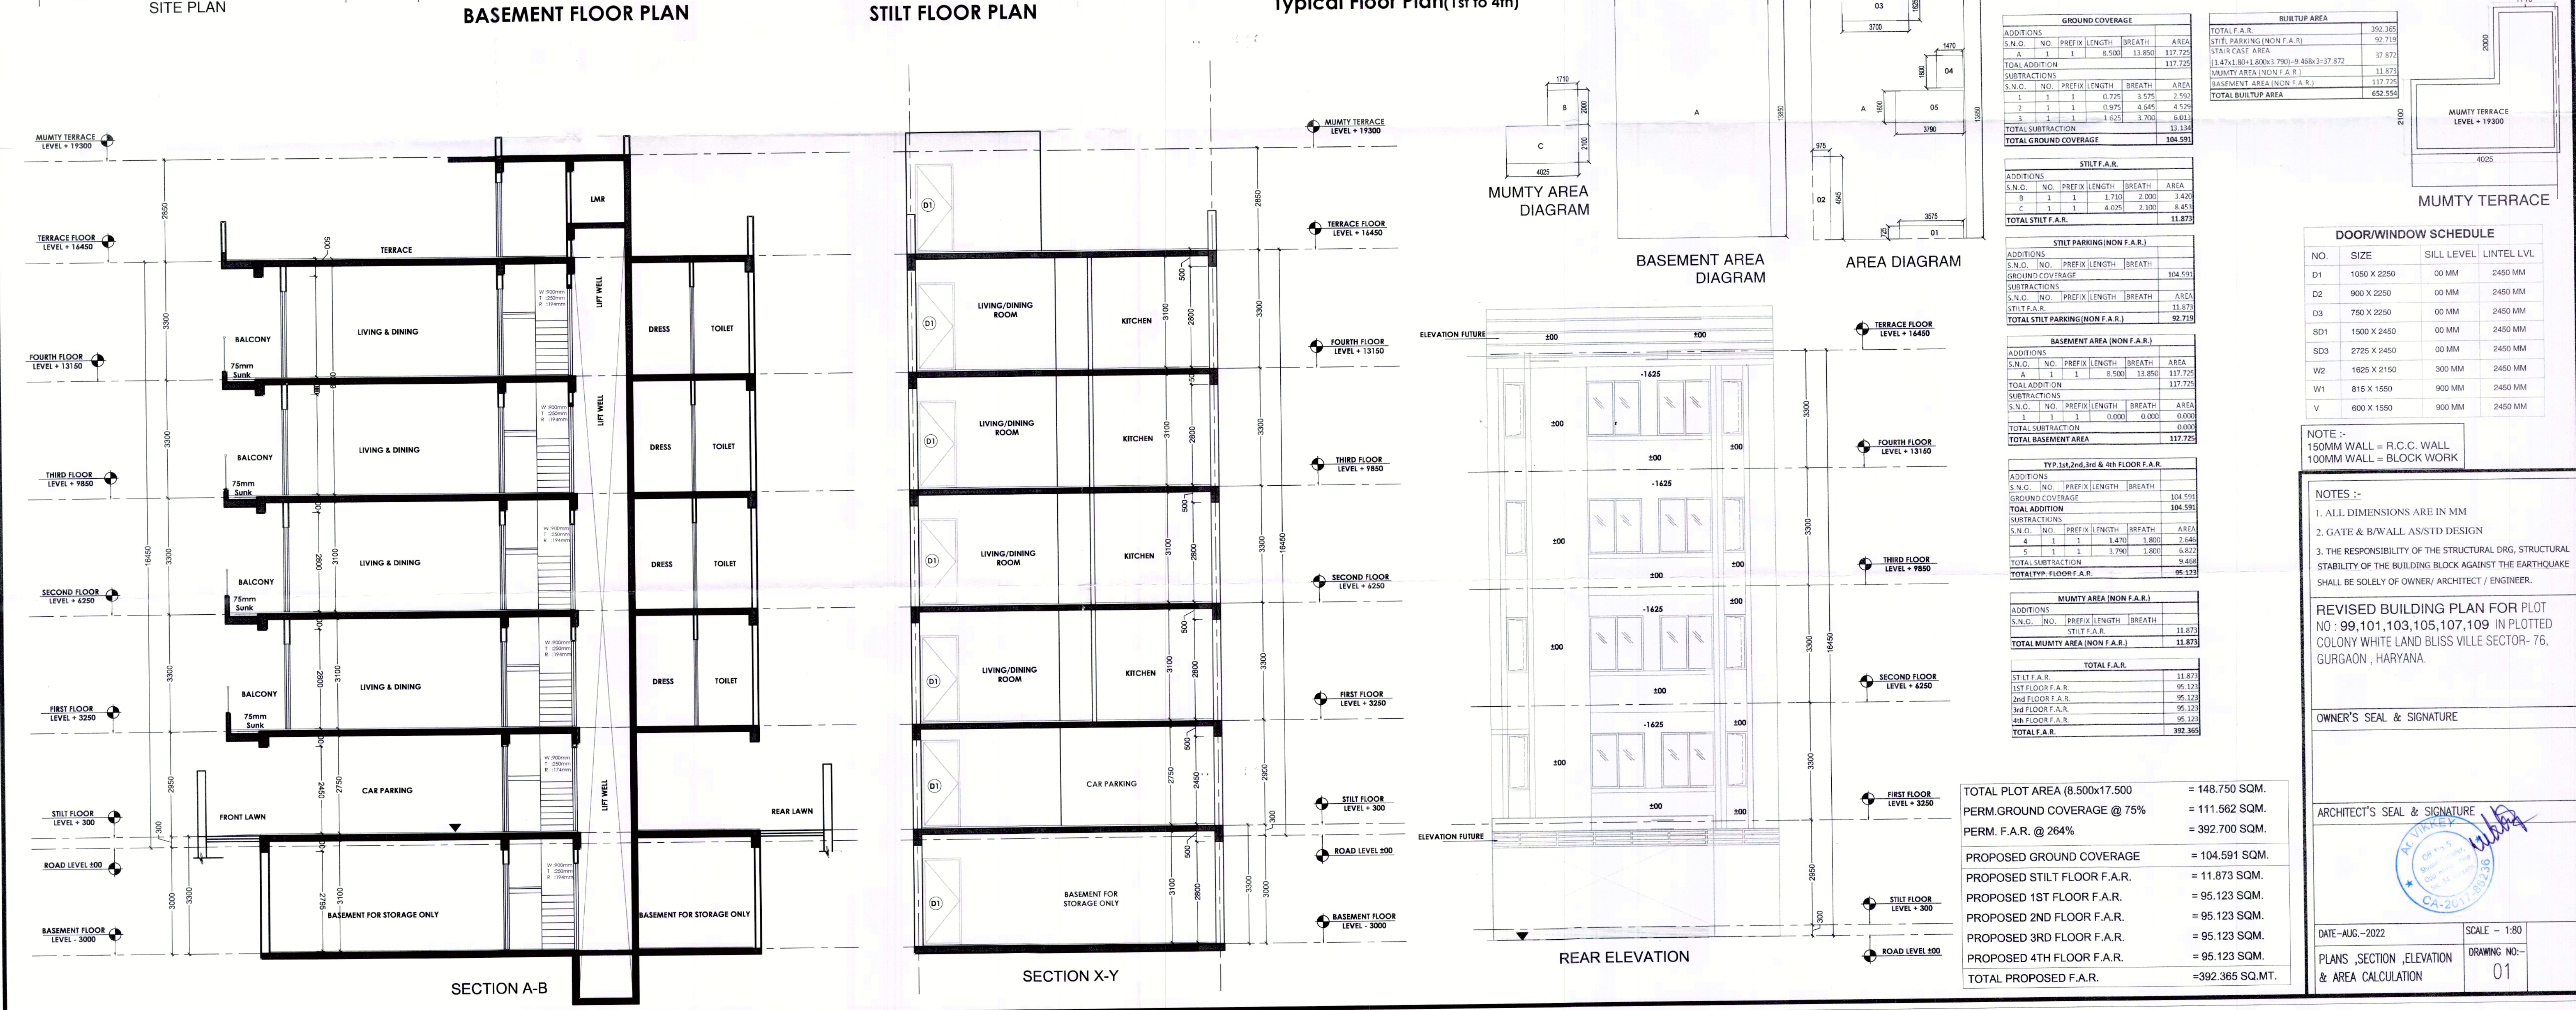

GROUND COVERAGE					
ADDITIONS					
S.N.O.	NO.	PREFIX	LENGTH	BREATH	AREA
A	1	1	8.500	13.850	117.725
TOTAL ADDITION					117.725
SUBTRACTIONS					
S.N.O.	NO.	PREFIX	LENGTH	BREATH	AREA
1	1	1	0.725	5.75	2.593
2	1	1	0.975	4.645	4.526
3	1	1	1.025	3.700	6.013
TOTAL SUBTRACTION					13.134
TOTAL GROUND COVERAGE					104.591

STILT F.A.R.					
S.N.O.	NO.	PREFIX	LENGTH	BREATH	AREA
B	1	1	1.710	2.000	3.420
C	1	1	4.025	2.100	8.453
TOTAL STILT F.A.R.					11.873

DOOR/WINDOW SCHEDULE

NO.	SIZE	SILL LEVEL	LINTEL LVL
D1	1050 X 2250	00 MM	2450 MM
D2	900 X 2250	00 MM	2450 MM
D3	750 X 2250	00 MM	2450 MM
SD1	1500 X 2450	00 MM	2450 MM
SD3	2725 X 2450	00 MM	2450 MM
W1	1625 X 2150	300 MM	2450 MM
W2	815 X 1550	900 MM	2450 MM
V	600 X 1550	900 MM	2450 MM

NOTE :-
 150MM WALL = R.C.C. WALL
 100MM WALL = BLOCK WORK

NOTES :-
 1. ALL DIMENSIONS ARE IN MM
 2. GATE & B/WALL AS/STD DESIGN
 3. THE RESPONSIBILITY OF THE STRUCTURAL DRG, STRUCTURAL STABILITY OF THE BUILDING BLOCK AGAINST THE EARTHQUAKE SHALL BE SOLELY OF OWNER/ ARCHITECT / ENGINEER.

REVISED BUILDING PLAN FOR PLOT NO : 99,101,103,105,107,109 IN PLOTTED COLONY WHITE LAND BLISS VILLE SECTOR- 76, GURGAON , HARYANA.

OWNER'S SEAL & SIGNATURE

ARCHITECT'S SEAL & SIGNATURE

DATE-AUG.-2022
 PLANS ,SECTION ,ELEVATION & AREA CALCULATION

SCALE - 1:80
 DRAWING NO.- 01

TOTAL PLOT AREA (8.500x17.500) = 148.750 SQM.

PERM.GROUND COVERAGE @ 75% = 111.562 SQM.

PERM. F.A.R. @ 264% = 392.700 SQM.

PROPOSED GROUND COVERAGE = 104.591 SQM.

PROPOSED STILT FLOOR F.A.R. = 11.873 SQM.

PROPOSED 1ST FLOOR F.A.R. = 95.123 SQM.

PROPOSED 2ND FLOOR F.A.R. = 95.123 SQM.

PROPOSED 3RD FLOOR F.A.R. = 95.123 SQM.

PROPOSED 4TH FLOOR F.A.R. = 95.123 SQM.

TOTAL PROPOSED F.A.R. = 392.365 SQ.MT.