


SEWERAGE SCHEME

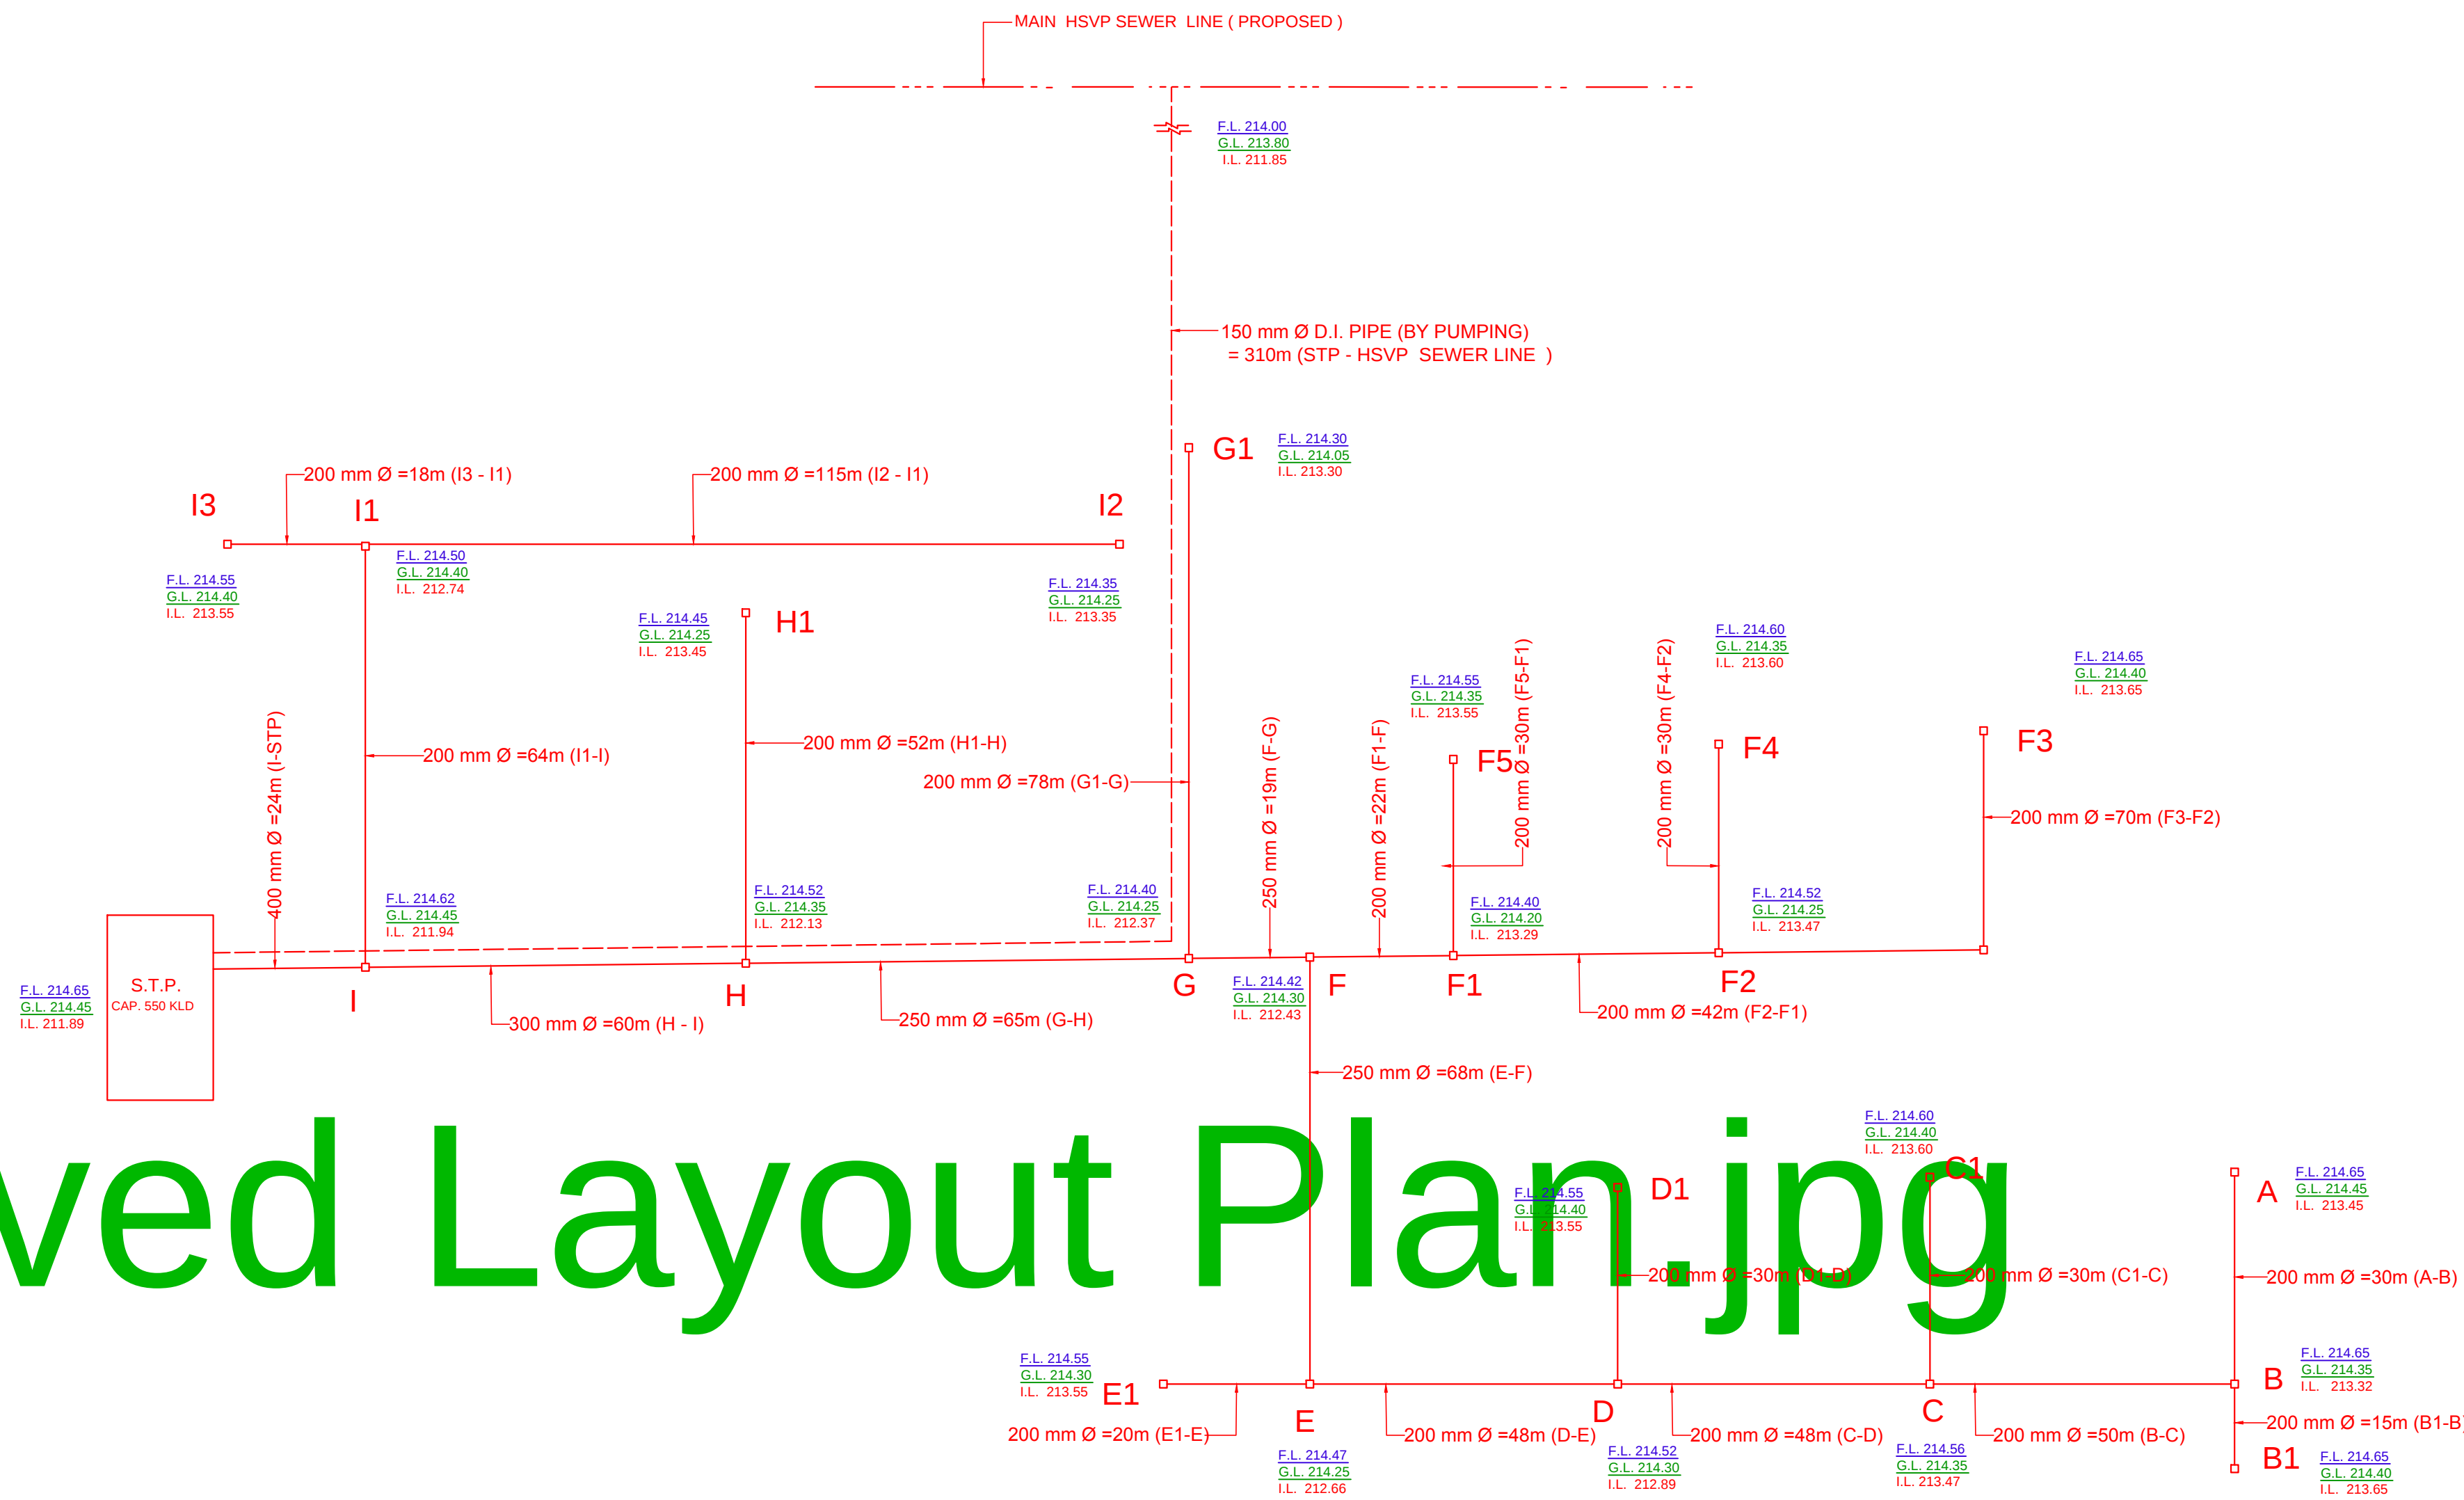

LEGEND

- SEWER LINE
- D.I. PIPE LINE (BY PUMPING) STP-MAIN SEWER
- MASTER SEWER (HSV)
- S.T.P.
- F.L. = 214.65
G.L. = 214.45
I.L. = 213.10

