


STORM WATER DRAINAGE SCHEME

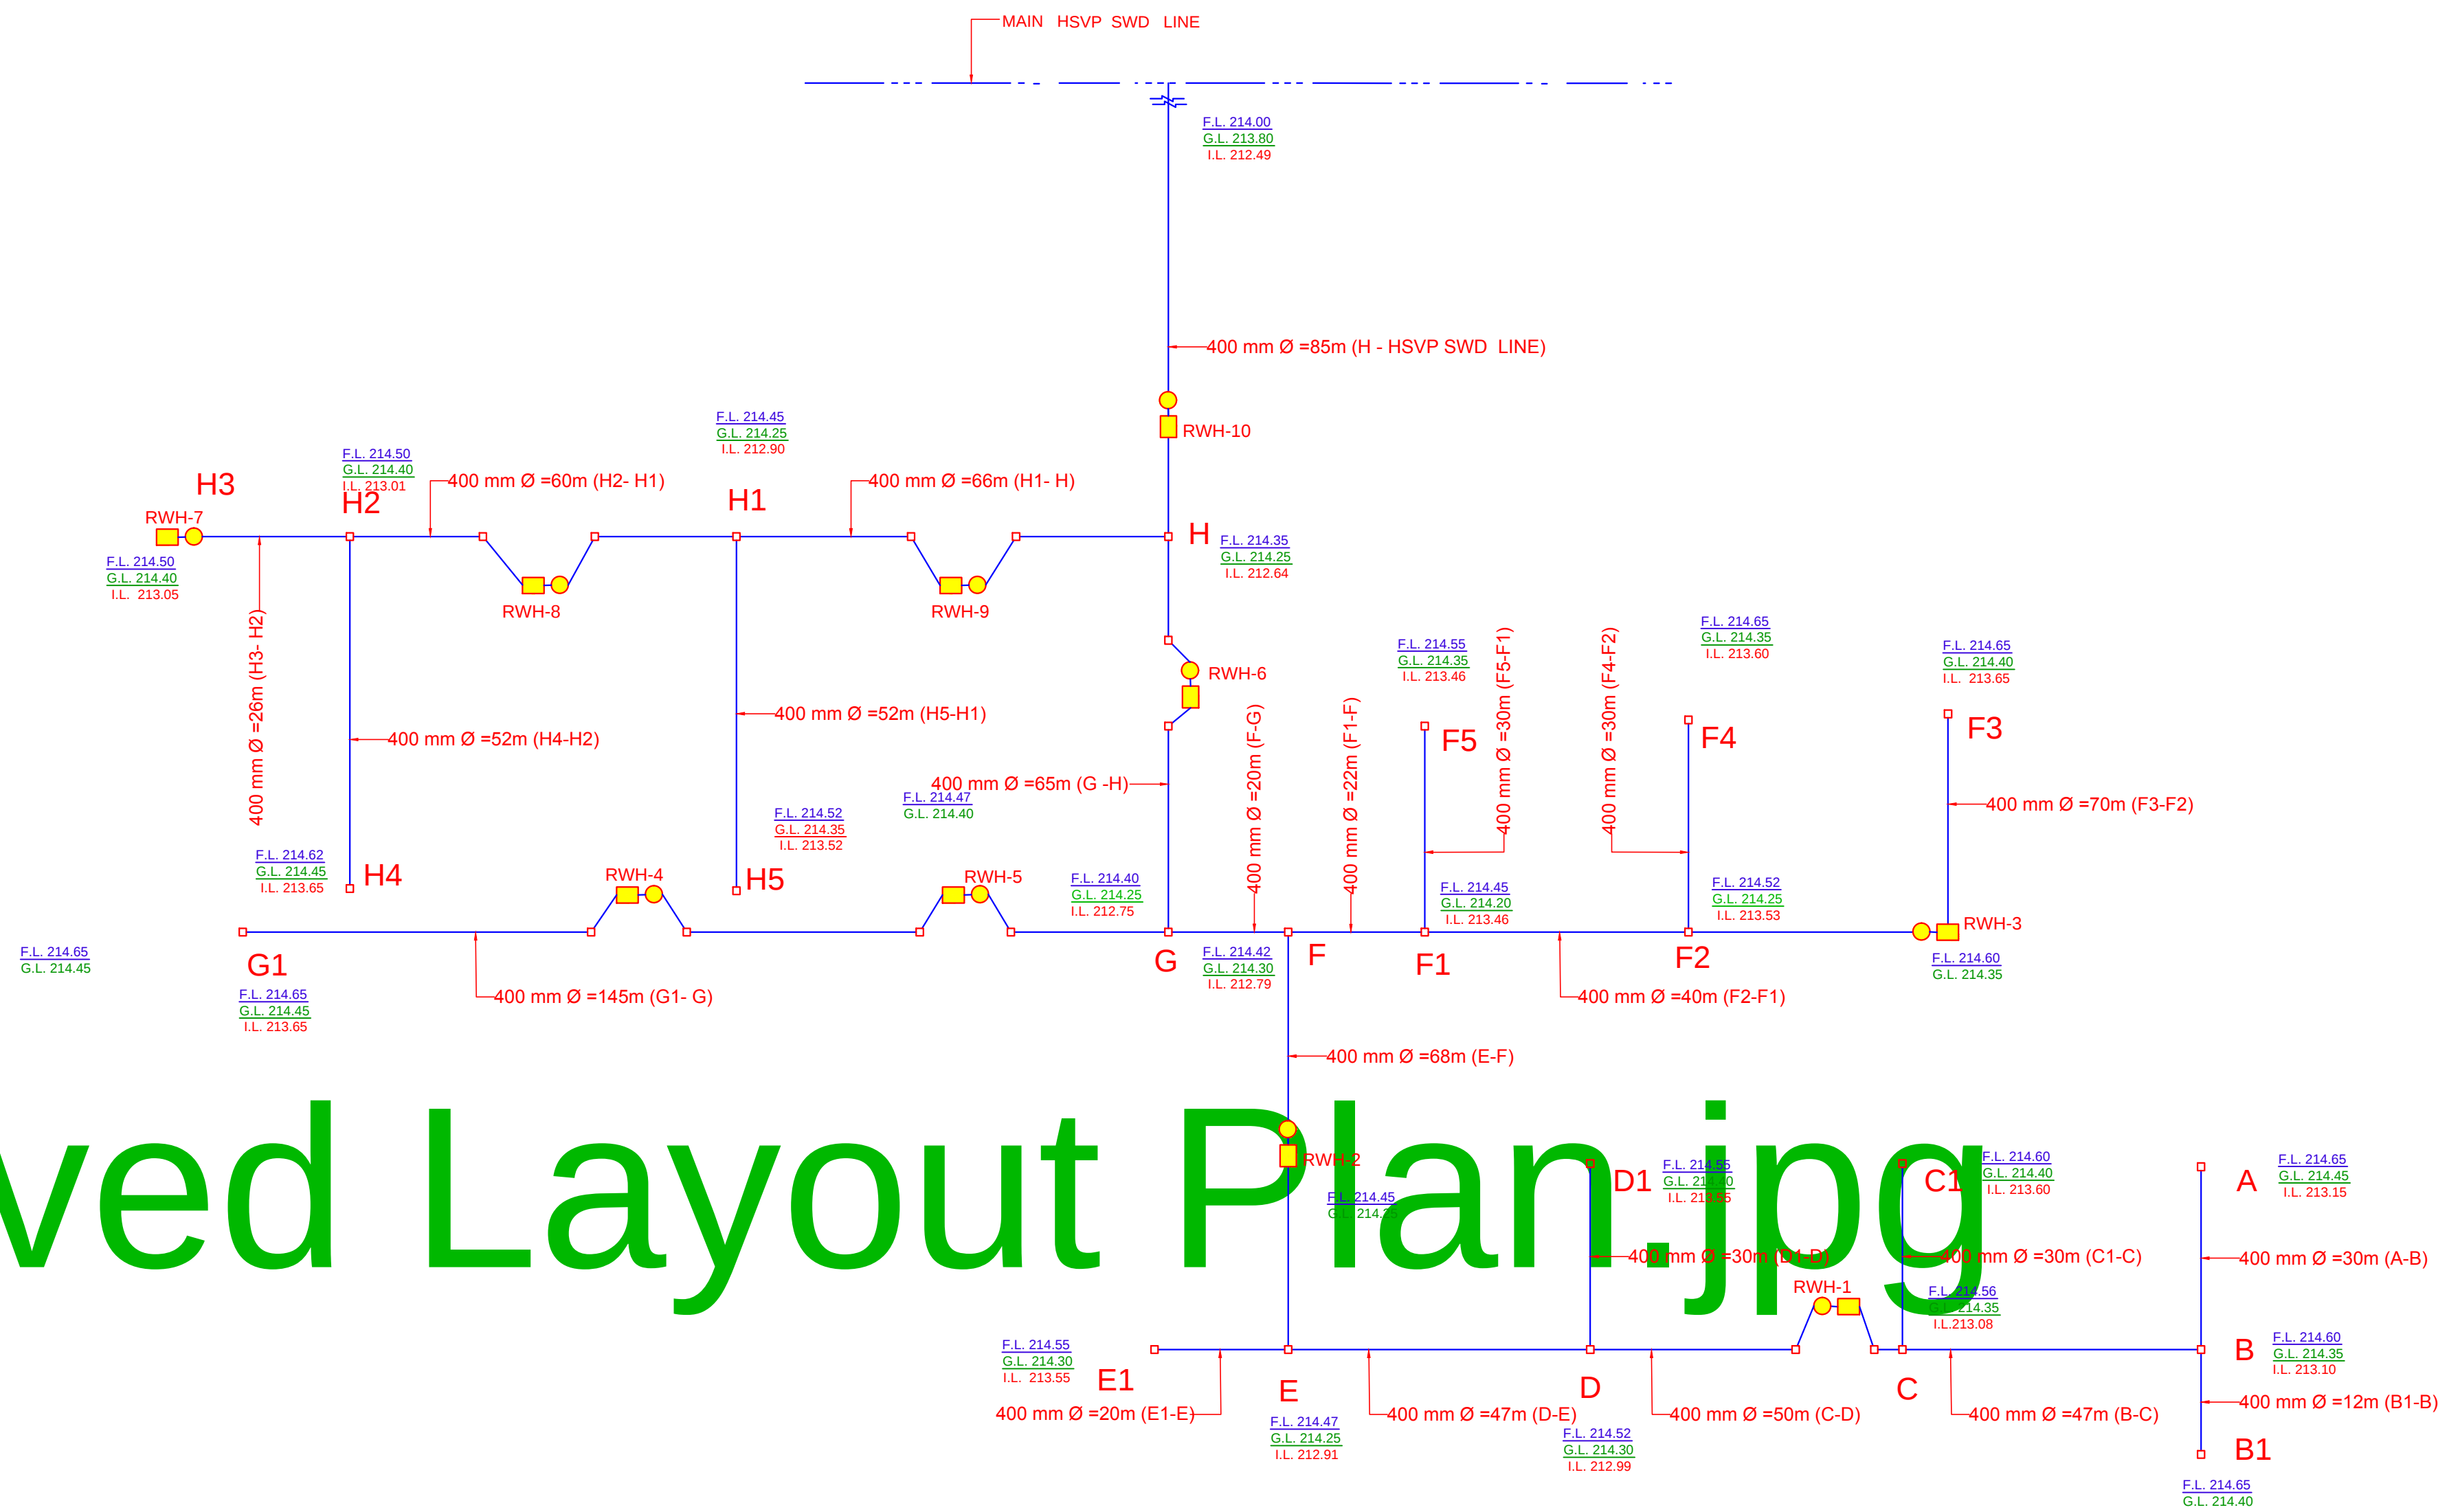

.\\Approved Layout Plan.jpg

LEGEND

- 1. STORM WATER DRAINAGE PIPE LINE
- 3. RAIN WATER HARVESTING PIT
- 2. MASTER STORM WATER (HSVP)

4. F.L. = 214.30
G.L. = 213.85
I.L. = 212.97

